



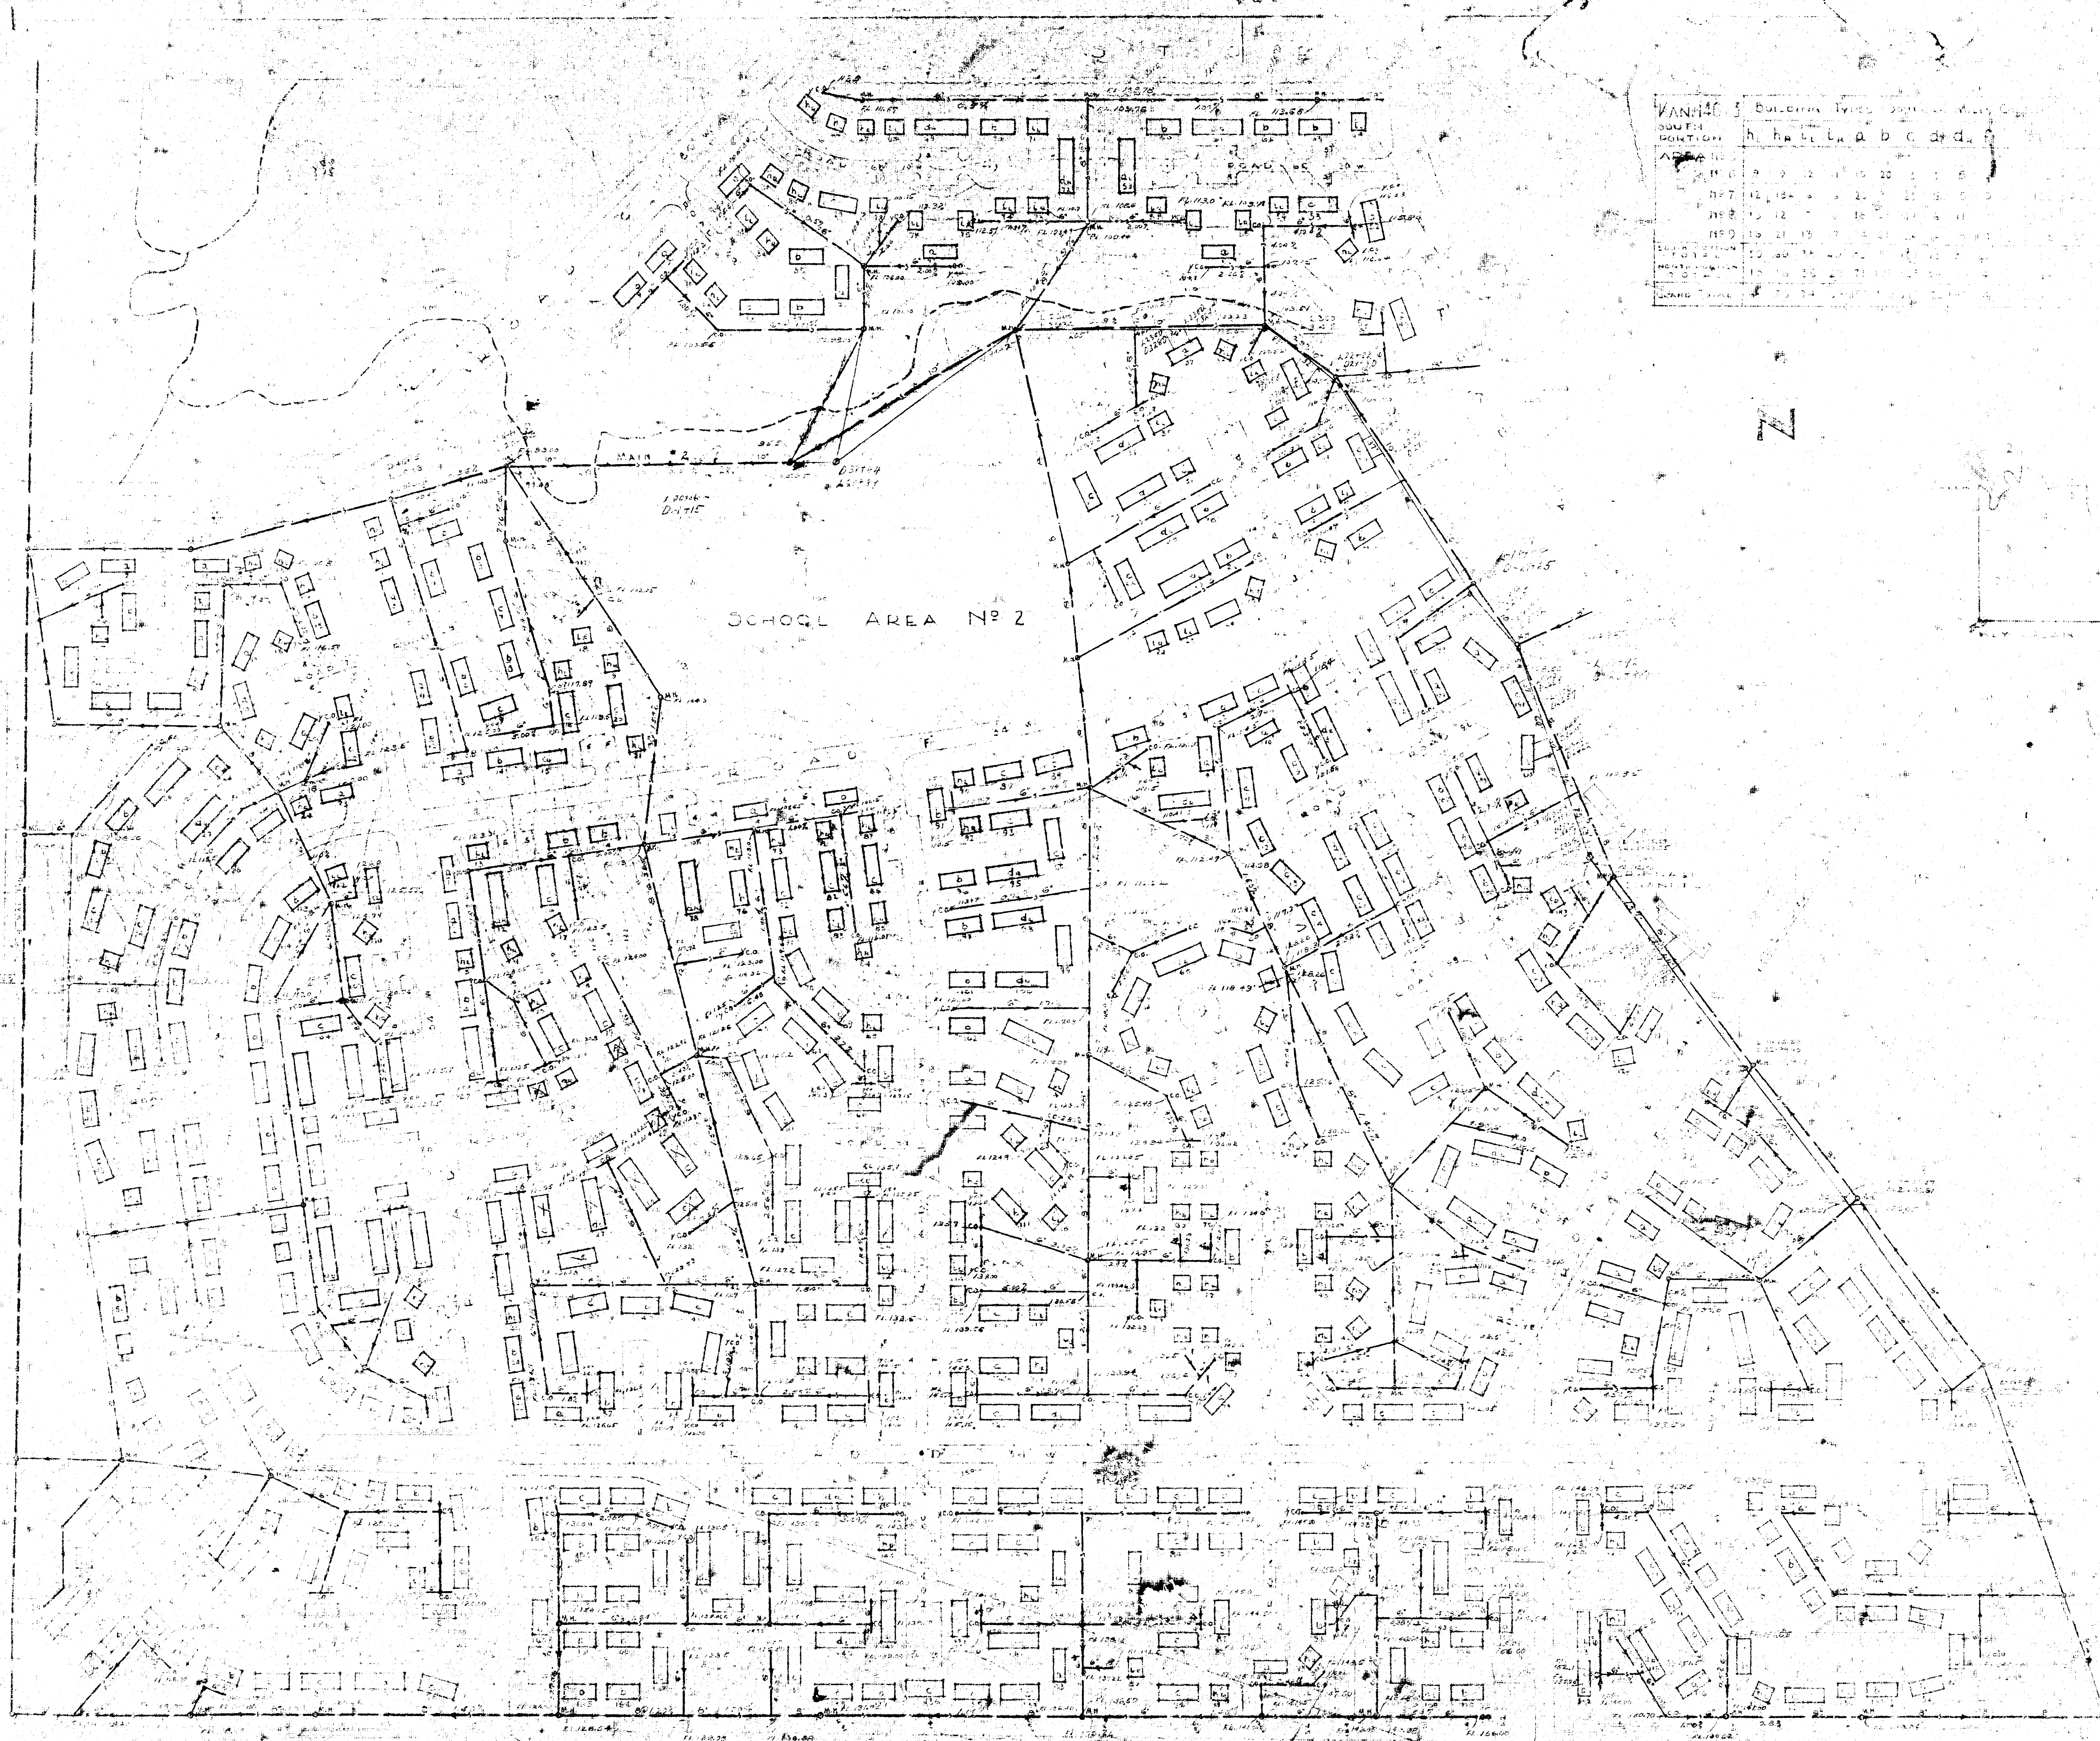


WANNING 5 Bulchin 1942

SECTION	a	b	c	d	e	f	g	h	i	j	k	l	m	n	o	p	q	r	s	t	u	v	w	x	y	z
1	1	2	3	4	5	6	7	8	9	10	11	12	13	14	15	16	17	18	19	20	21	22	23	24	25	26
2	27	28	29	30	31	32	33	34	35	36	37	38	39	40	41	42	43	44	45	46	47	48	49	50	51	52
3	53	54	55	56	57	58	59	60	61	62	63	64	65	66	67	68	69	70	71	72	73	74	75	76	77	78
4	79	80	81	82	83	84	85	86	87	88	89	90	91	92	93	94	95	96	97	98	99	100	101	102	103	104

RECEIVED
AUG 1942
MILITARY
ENGINEERING

KANI4023 BUILDING TYPES (SOUTHERN MILLS CO.)											No. of BUILDINGS	No. of UNITS
SOUTH PORTION	h	ha	l	La	a	b	c	d	e	f		
AREA #5												
N96	9	9	12	11	10	20	13	3	5	0	92	151
N97	12	18	6	6	20	31	23	5	5	0	126	220
N98	15	12	7	6	15	45	47	6	11	0	165	309
N99	16	21	13	17	34	61	24	4	0	0	198	341
SOUTH PORTION TOTAL	50	60	36	40	62	157	107	18	29	0	581	1021
NORTH PORTION TOTAL	13	16	36	28	71	173	105	54	64	4	563	1161
GRAND TOTAL	63	76	74	68	133	330	212	72	93	4	1145	2182

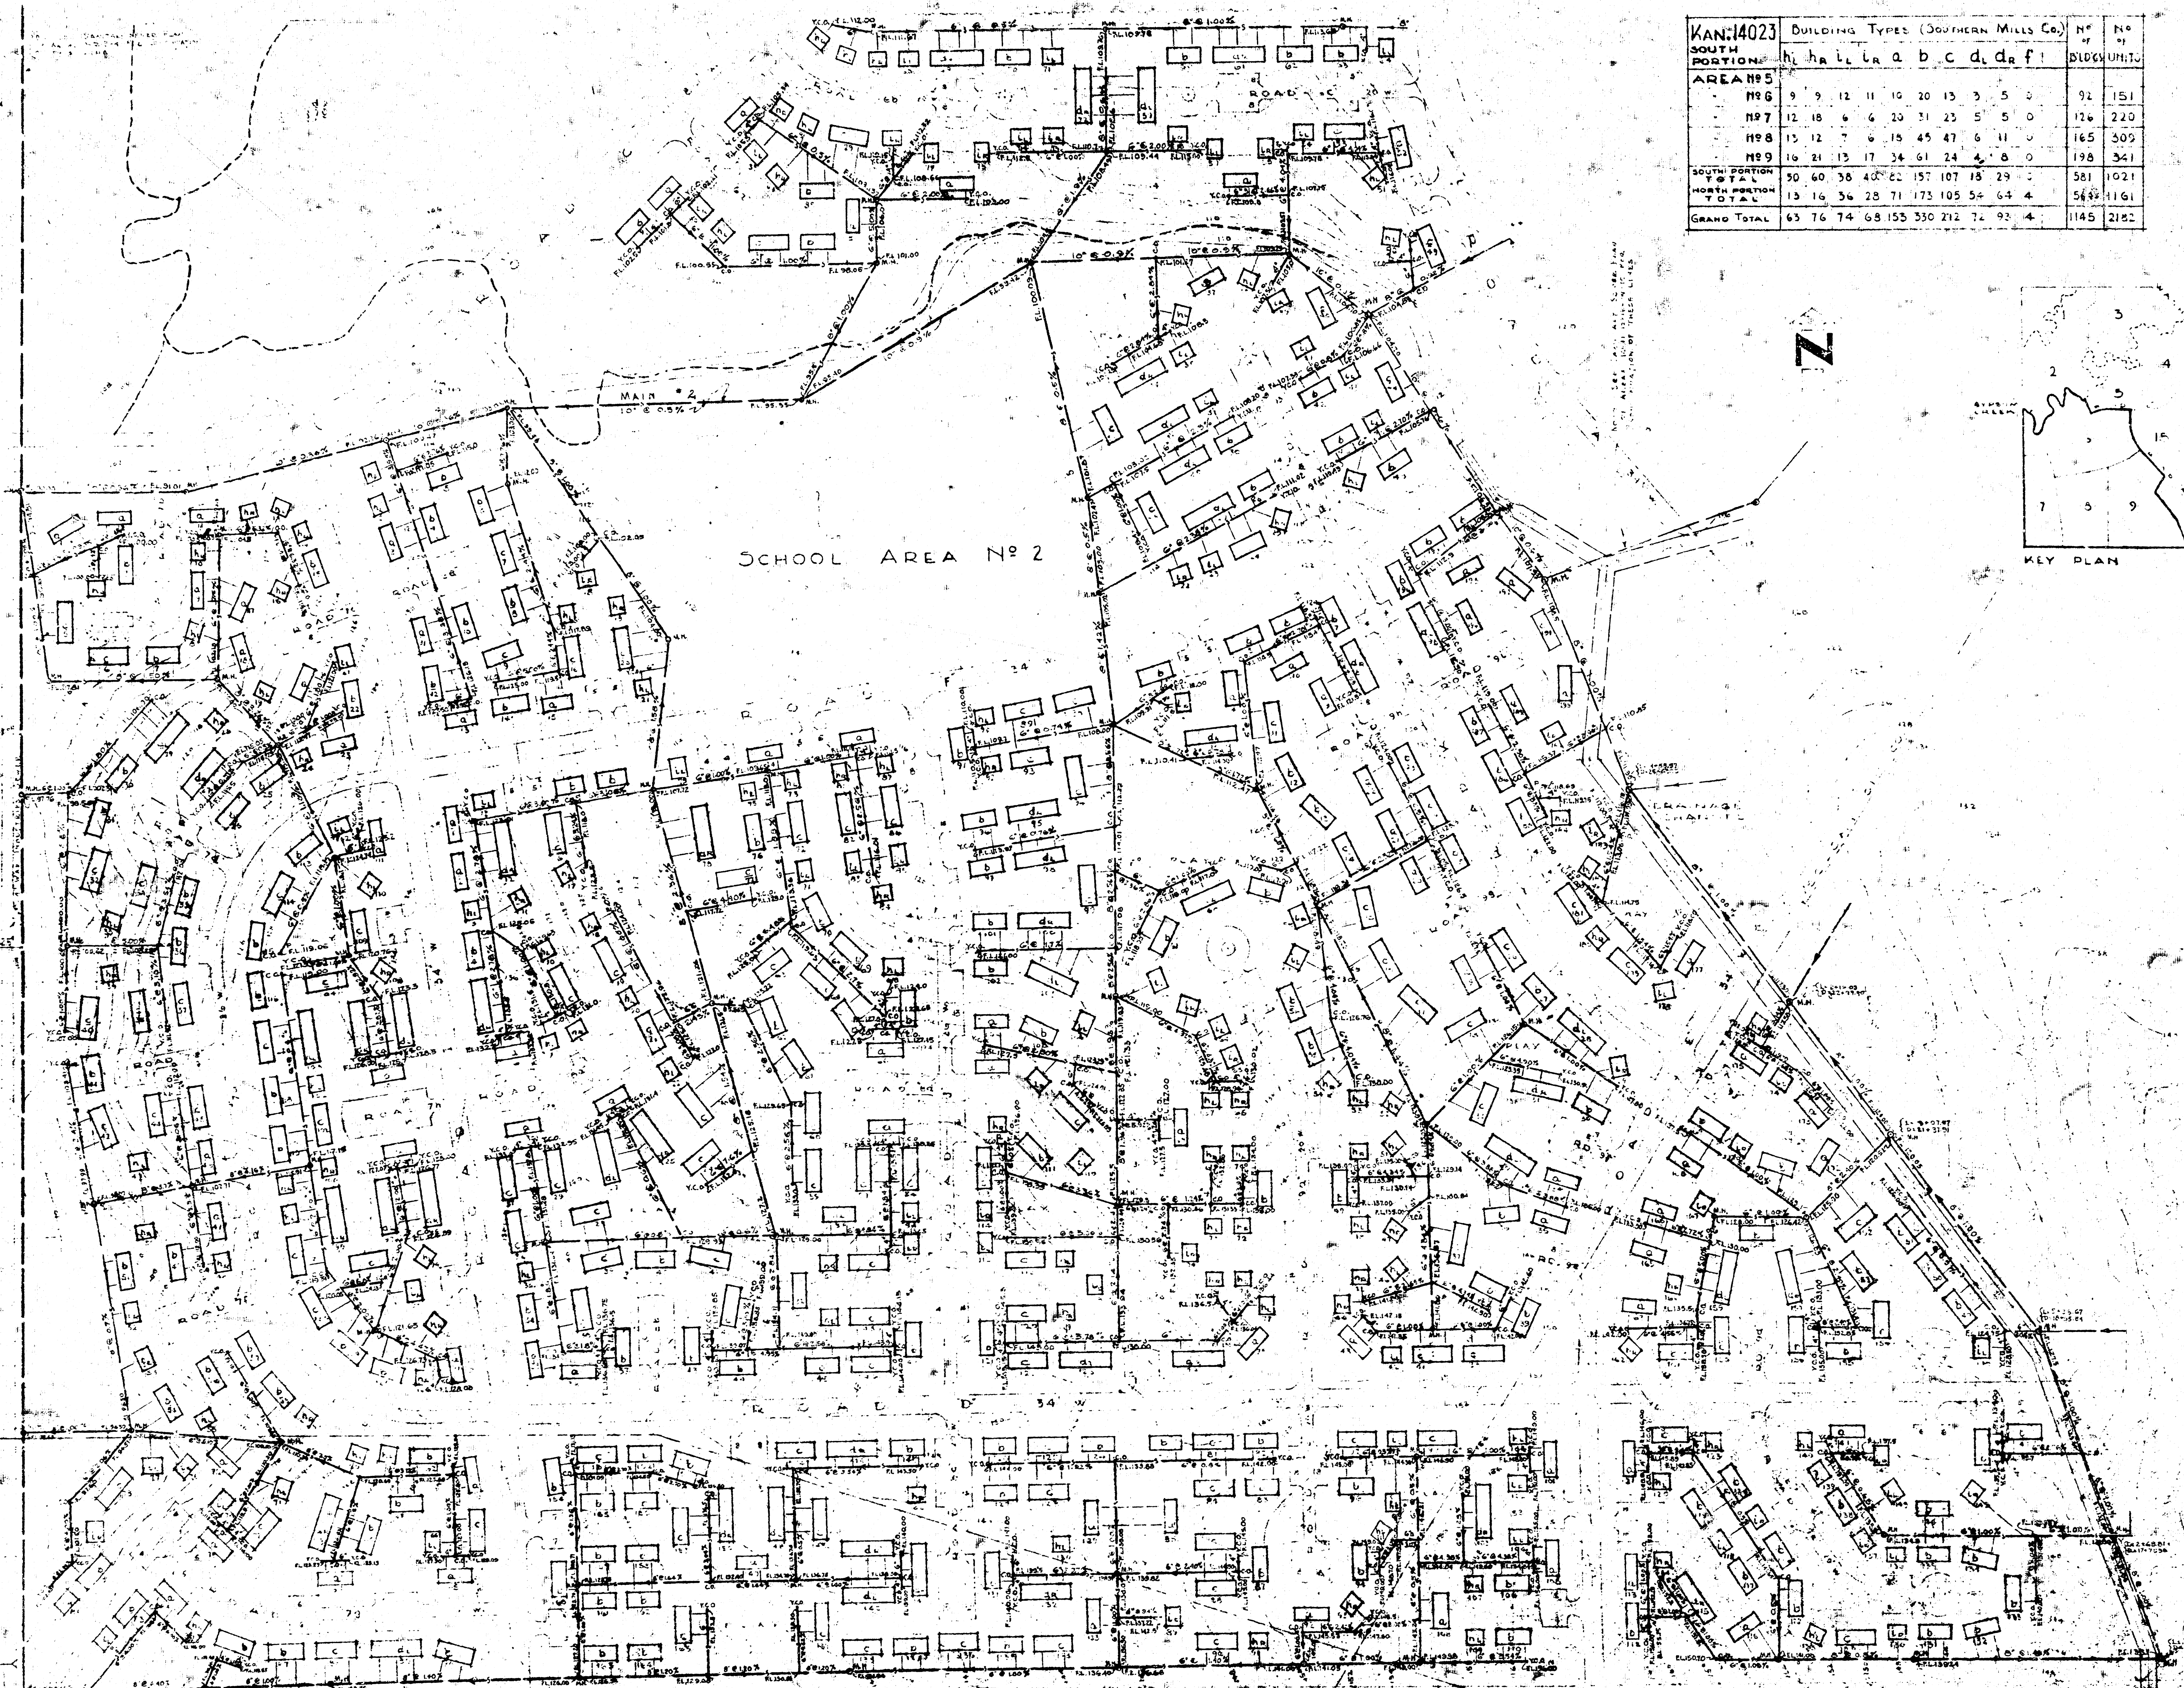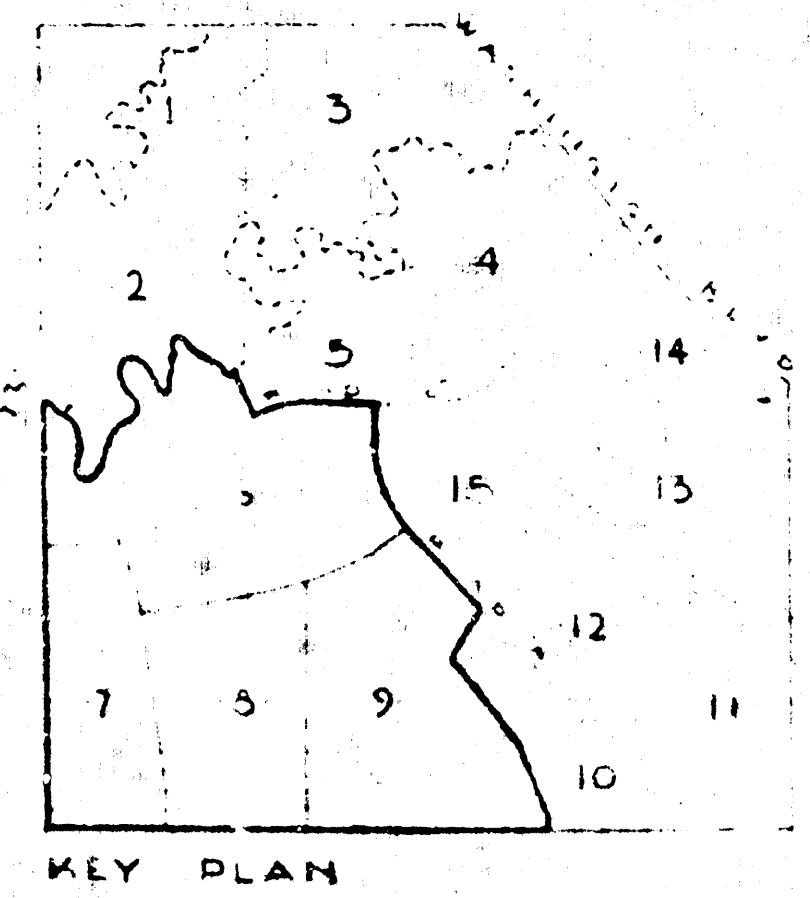

LEGEND

— DEWATER LINE
— MAN HOLE
— CLEANOUT (SEE NOTE BELOW)
— WYE CLEANOUT (SEE NOTE BELOW)

NOTE:
CLEANOUTS MARKED Y.C. ARE WYES WITH ENDS PLUGGED.
ALL OTHER CLEANOUTS ARE MADE WITH 90° BEND AND ENDING
PIPE TO 1/2" CLEANOUT TO WYE OR 1/2" 90° BEND AND
PIPE TO 1/2" CLEANOUT.

SANITARY SEWER PLAN

AREAS 6-7-8-9

WAR HOUSING PROJECT
 PROJECT NO KANI4023
NATIONAL HOUSING AGENCY
 JOHN S. BLANDFORD, JR. ADMINISTRATOR
FEDERAL PUBLIC HOUSING AUTHORITY
 HERBERT EMMERICH, COMMISSIONER

EARL O. MILLS & JOHN NOYES
 ASSOCIATED ARCHITECTS - ENGINEERS - ST. LOUIS, MO.
Associated in Wichita
 FRANK E. DEWIL - CIVIL ENGINEER
 DON & ROBERT - CIVIL ENGINEERS
 OFFICE & ROBERT - ARCHITECTS
 LORETT SCHWAB & ASSOC. - ARCHITECTS

KANI4023-2
 JAN-2-1943
 KANI-2-100-2
 NOV-1940