


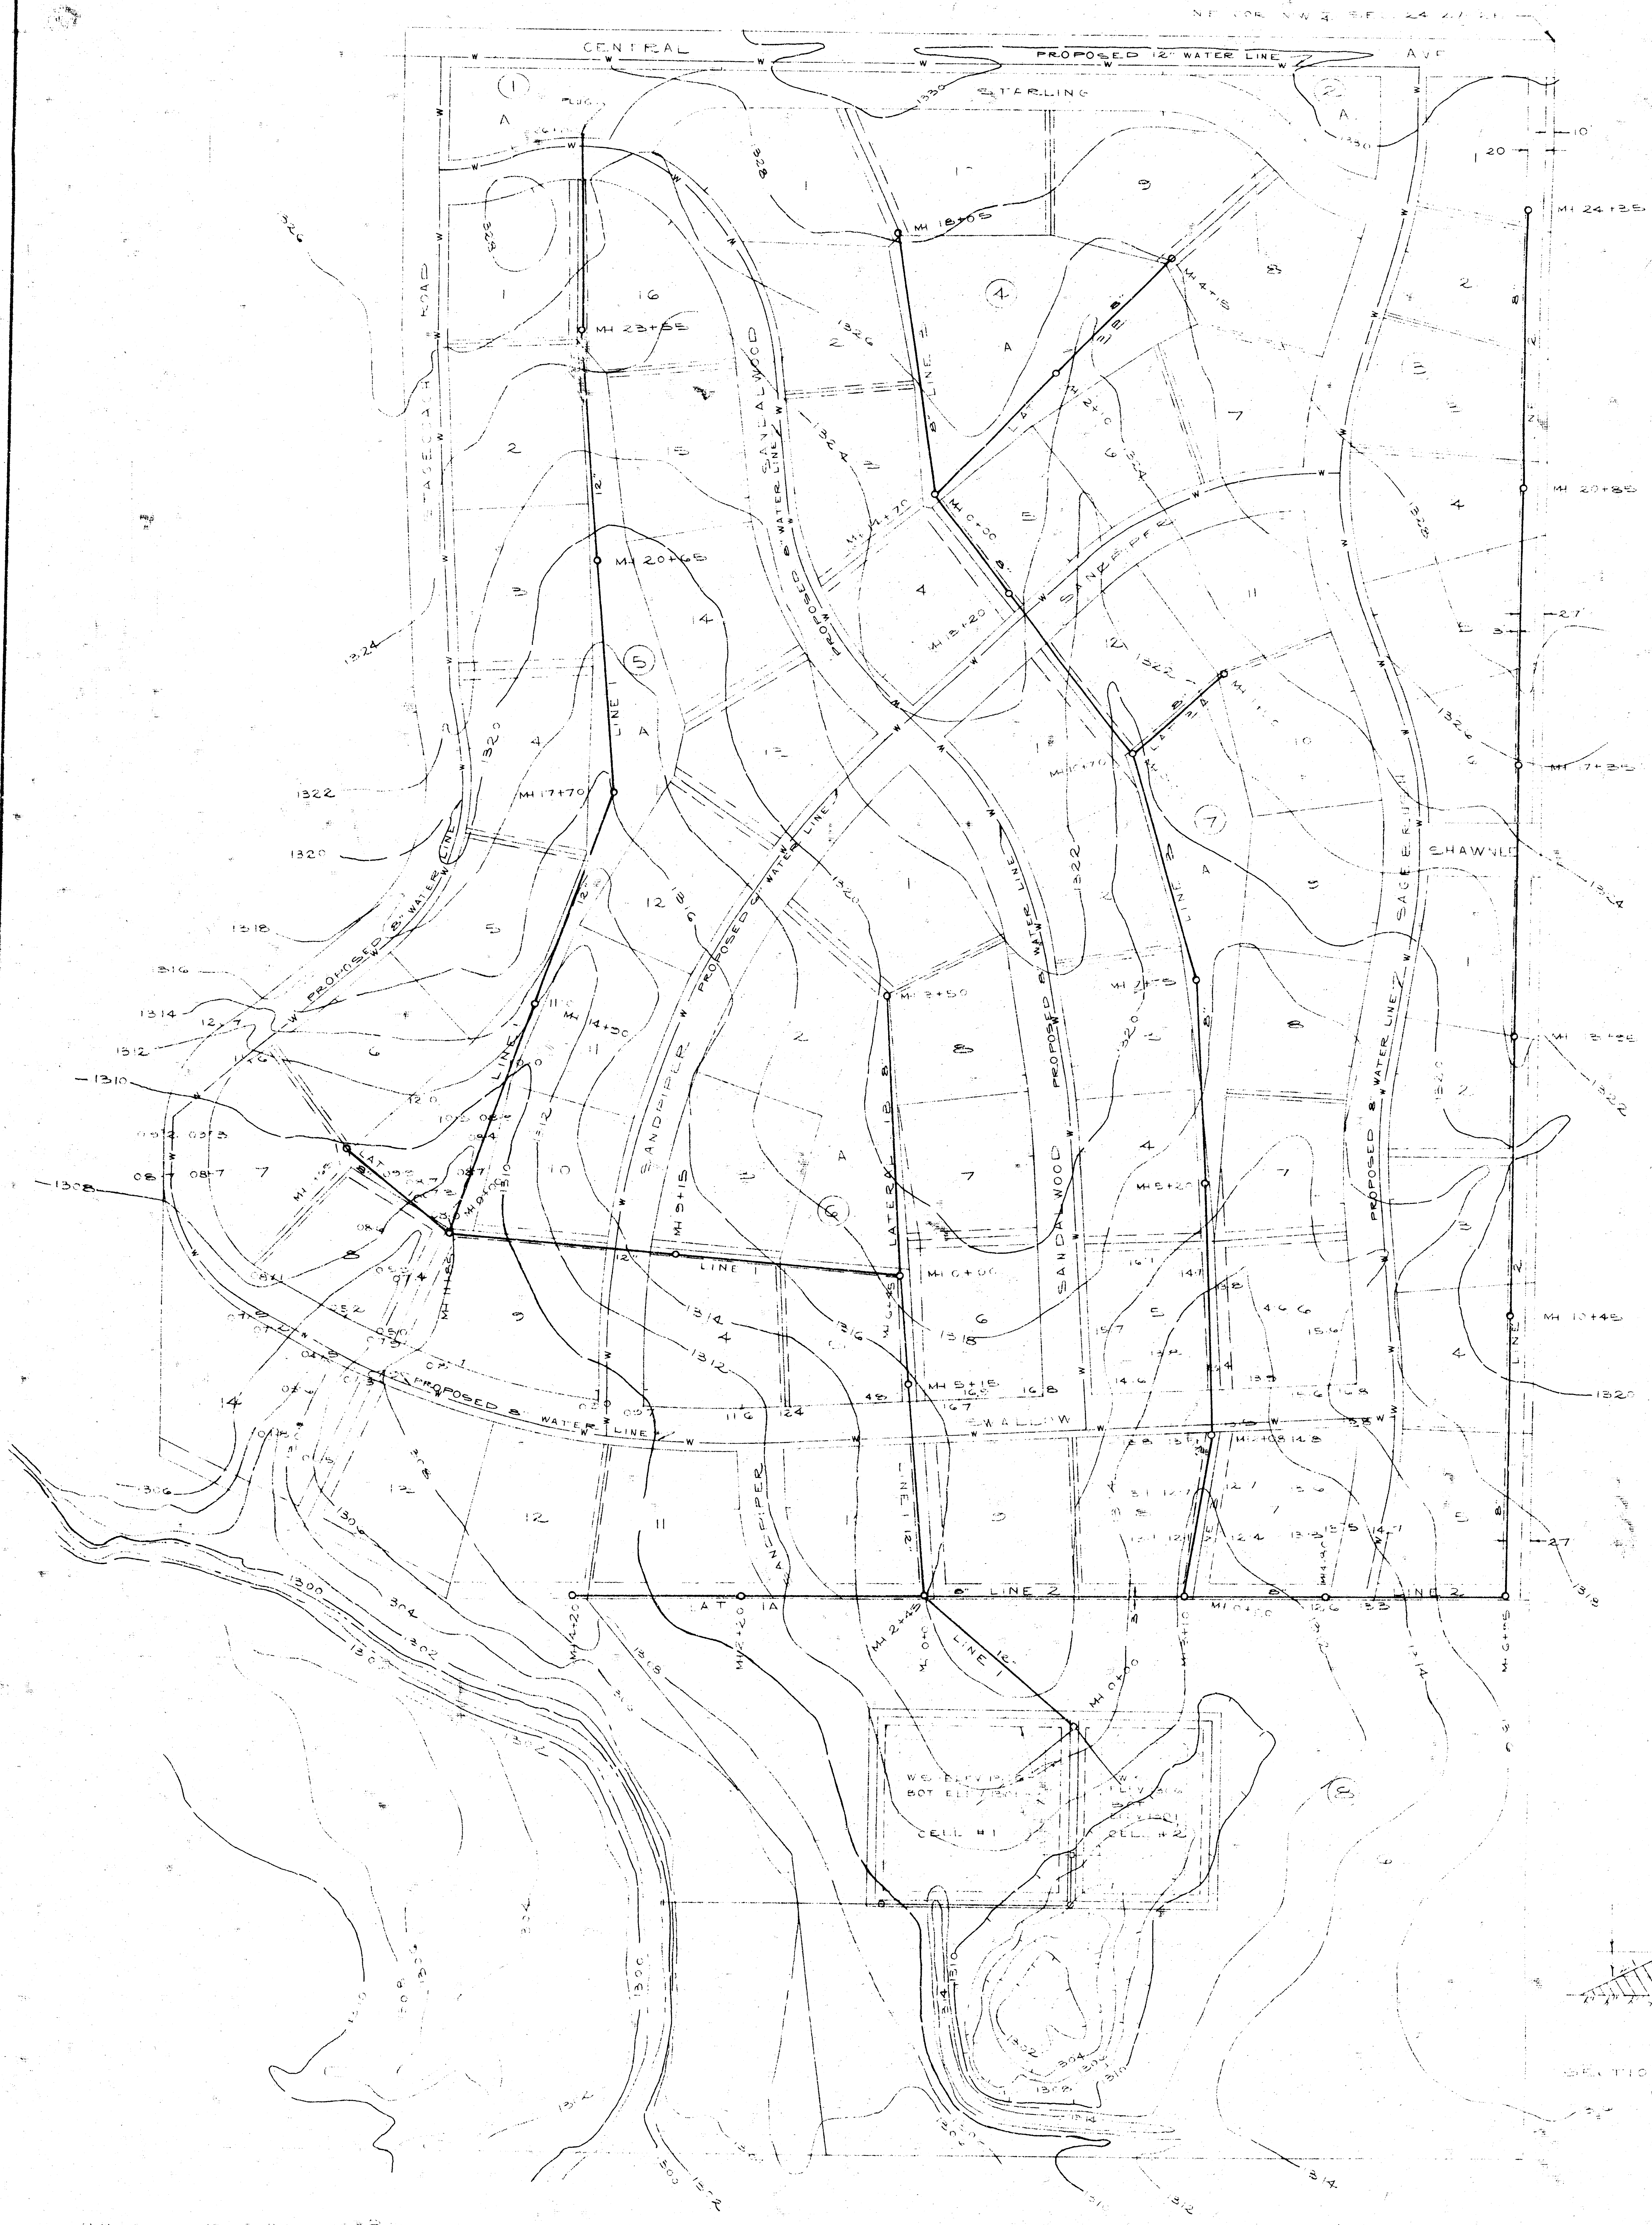

BM 1220.25 - 57" NAIL IN EAST END OF FENCE LINE
 60' SOUTH OF NW 1/4 SEC 24-27-2E

TOP OF IRON 5" DIA. SW COR LOT 5, BLK 8,
 SHADYBROOK FARM ADDITION



SHADYBROOK FARM ADDITION
 SANITARY SEWER

NOTE
 MINIMUM COMPACTED FILL
 REQUIREMENTS ARE
 3' FT ABOVE TOP OF PIPE WITH A
 10% TOP AND 2% SLOPES.
 ALL COMPACTED FILL IN LOW
 AREAS SHALL BE MADE
 PRIOR TO INSTALLATION
 OF SEWER.

K. S. TAYLOR, P.E.
 SEPT 21, 1972

NO	AREAS CHECKED

ORIGINAL SURVEY	SURVEYED	BY	DATE
NOTE BOOK	PLOTTED		
	TEMPLATE		
	AREAS		
	AREAS CHECKED		
NO.			

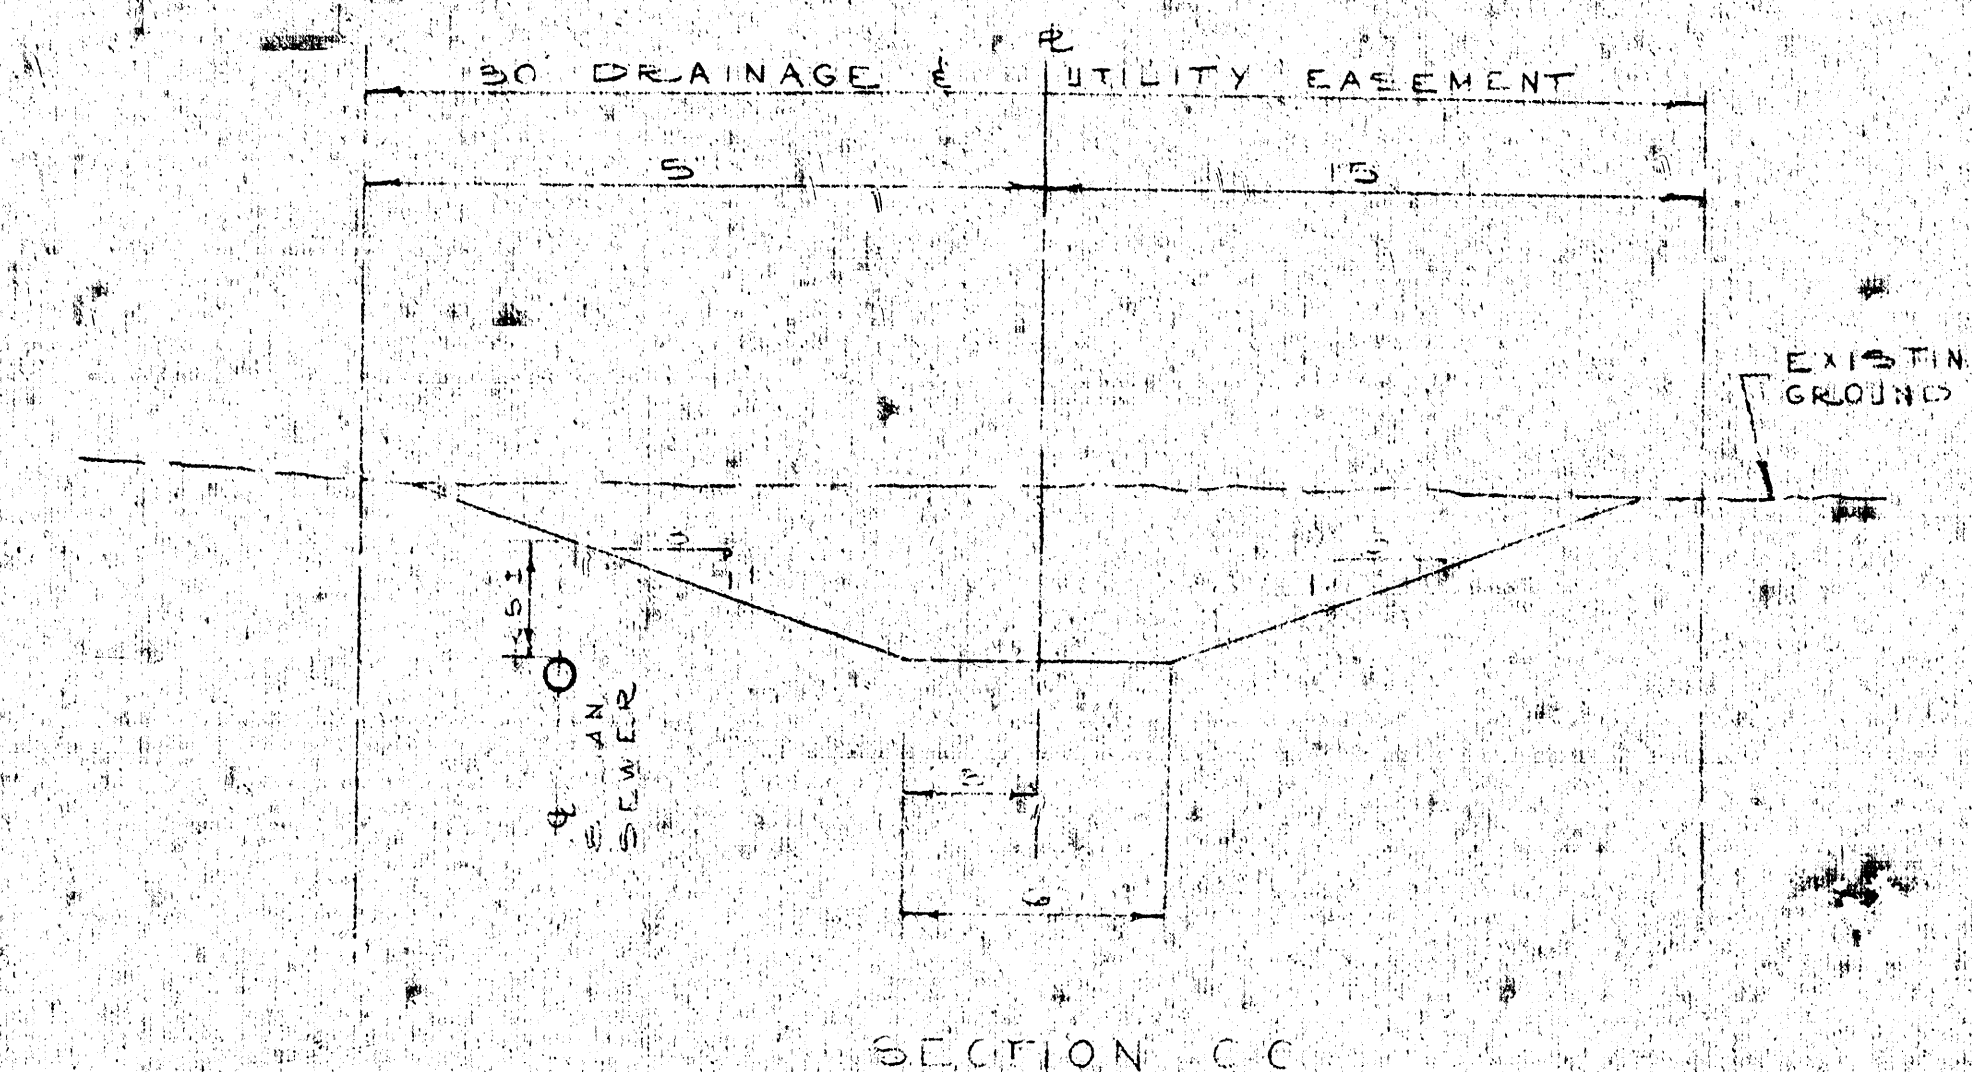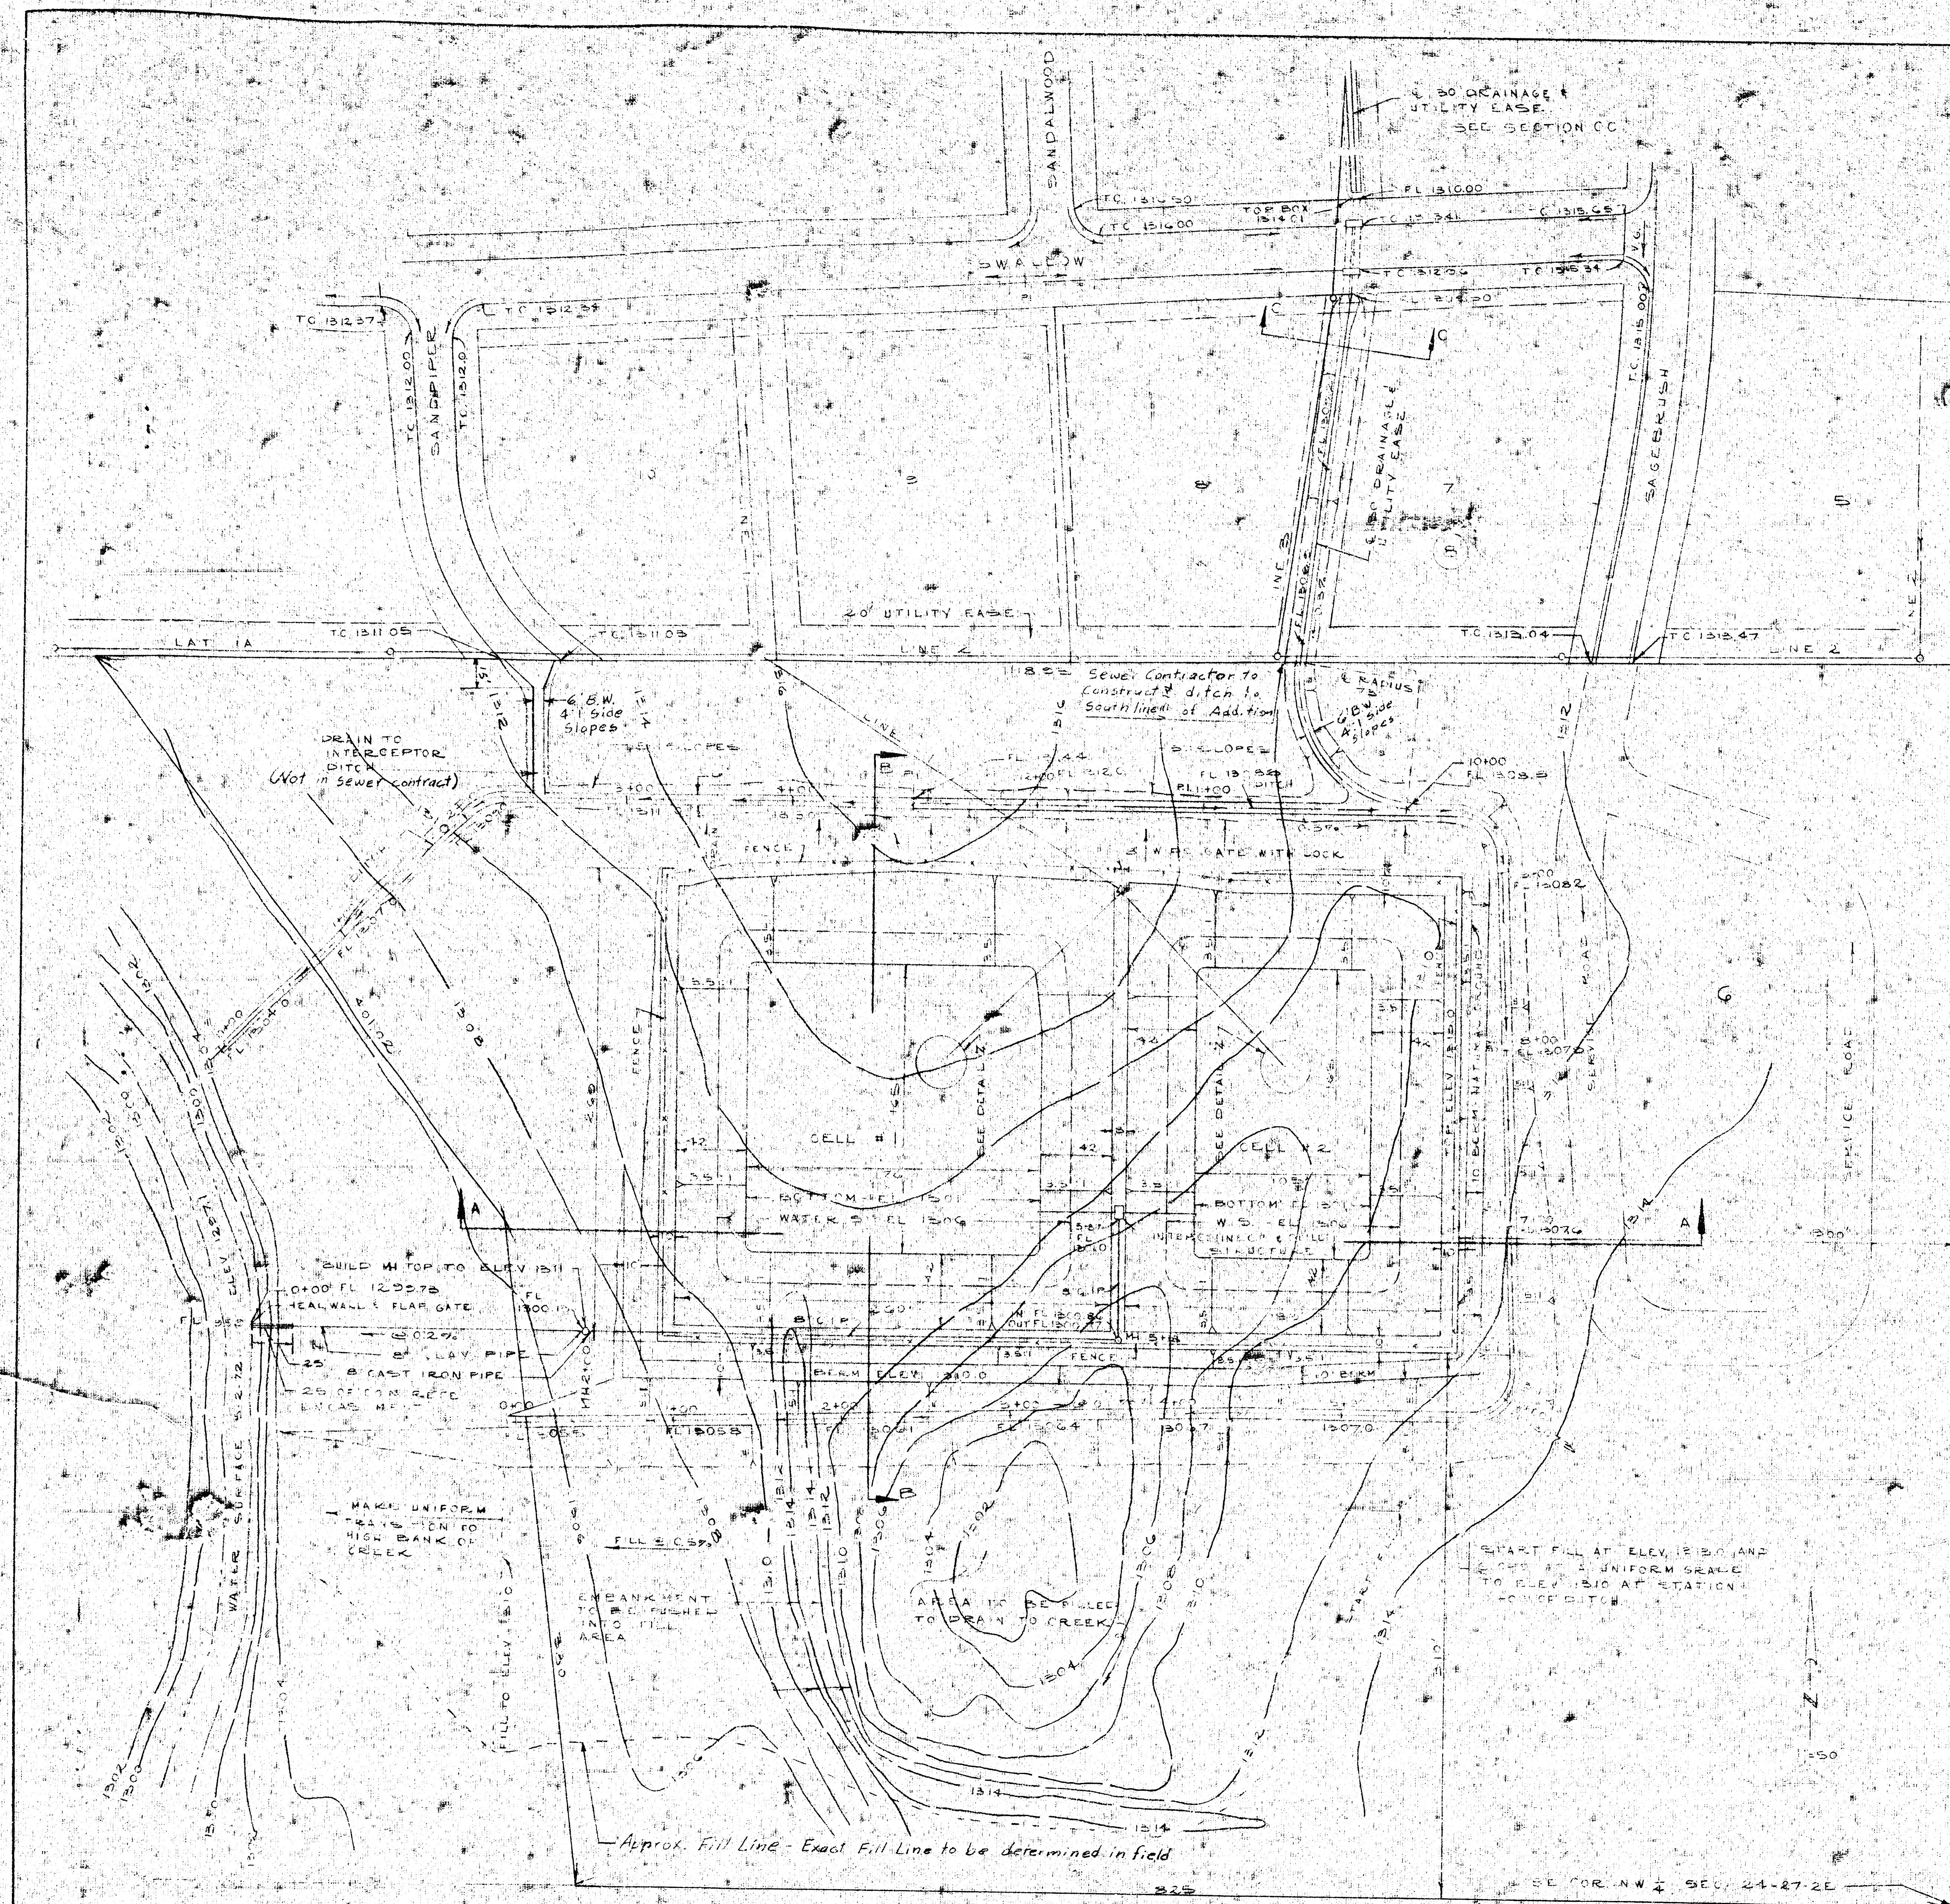

SHADYBROOK FARM ADDITION
WASTE STABILIZATION PONDS

K. O. TAYLOR, P.E.
SEPT 21, 1972