



DL: Aray
S. Sprance

DK 161

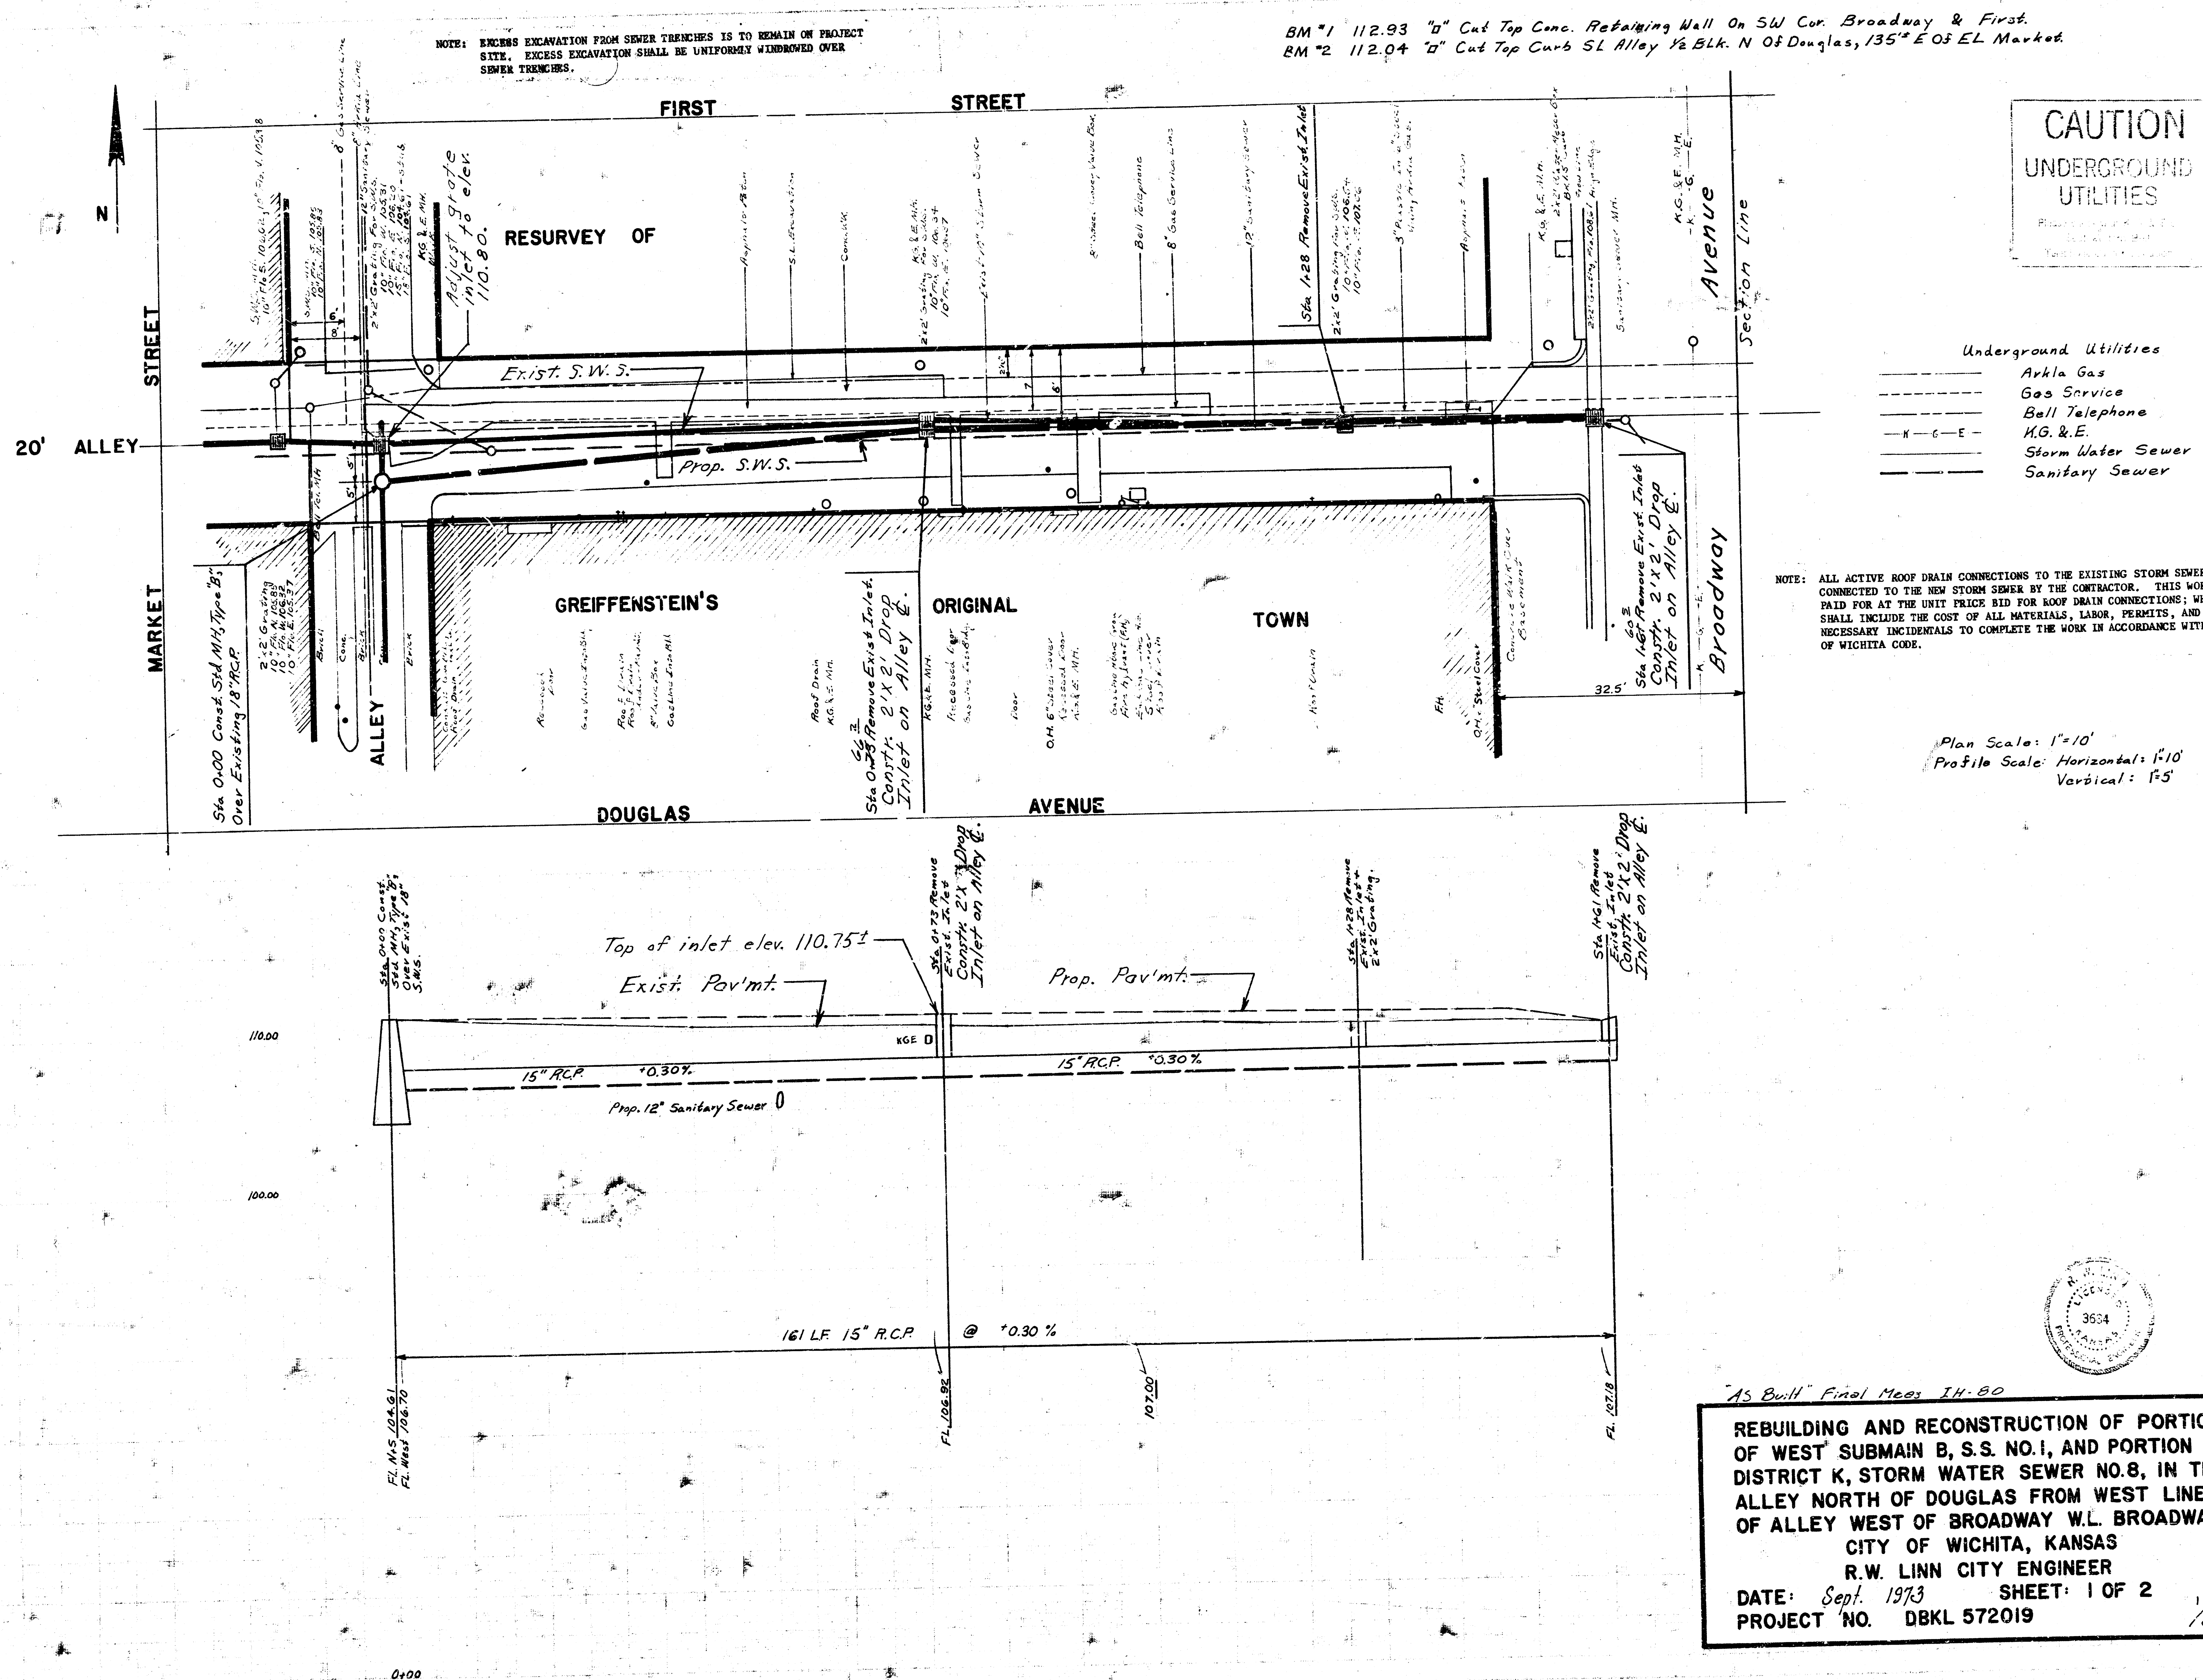

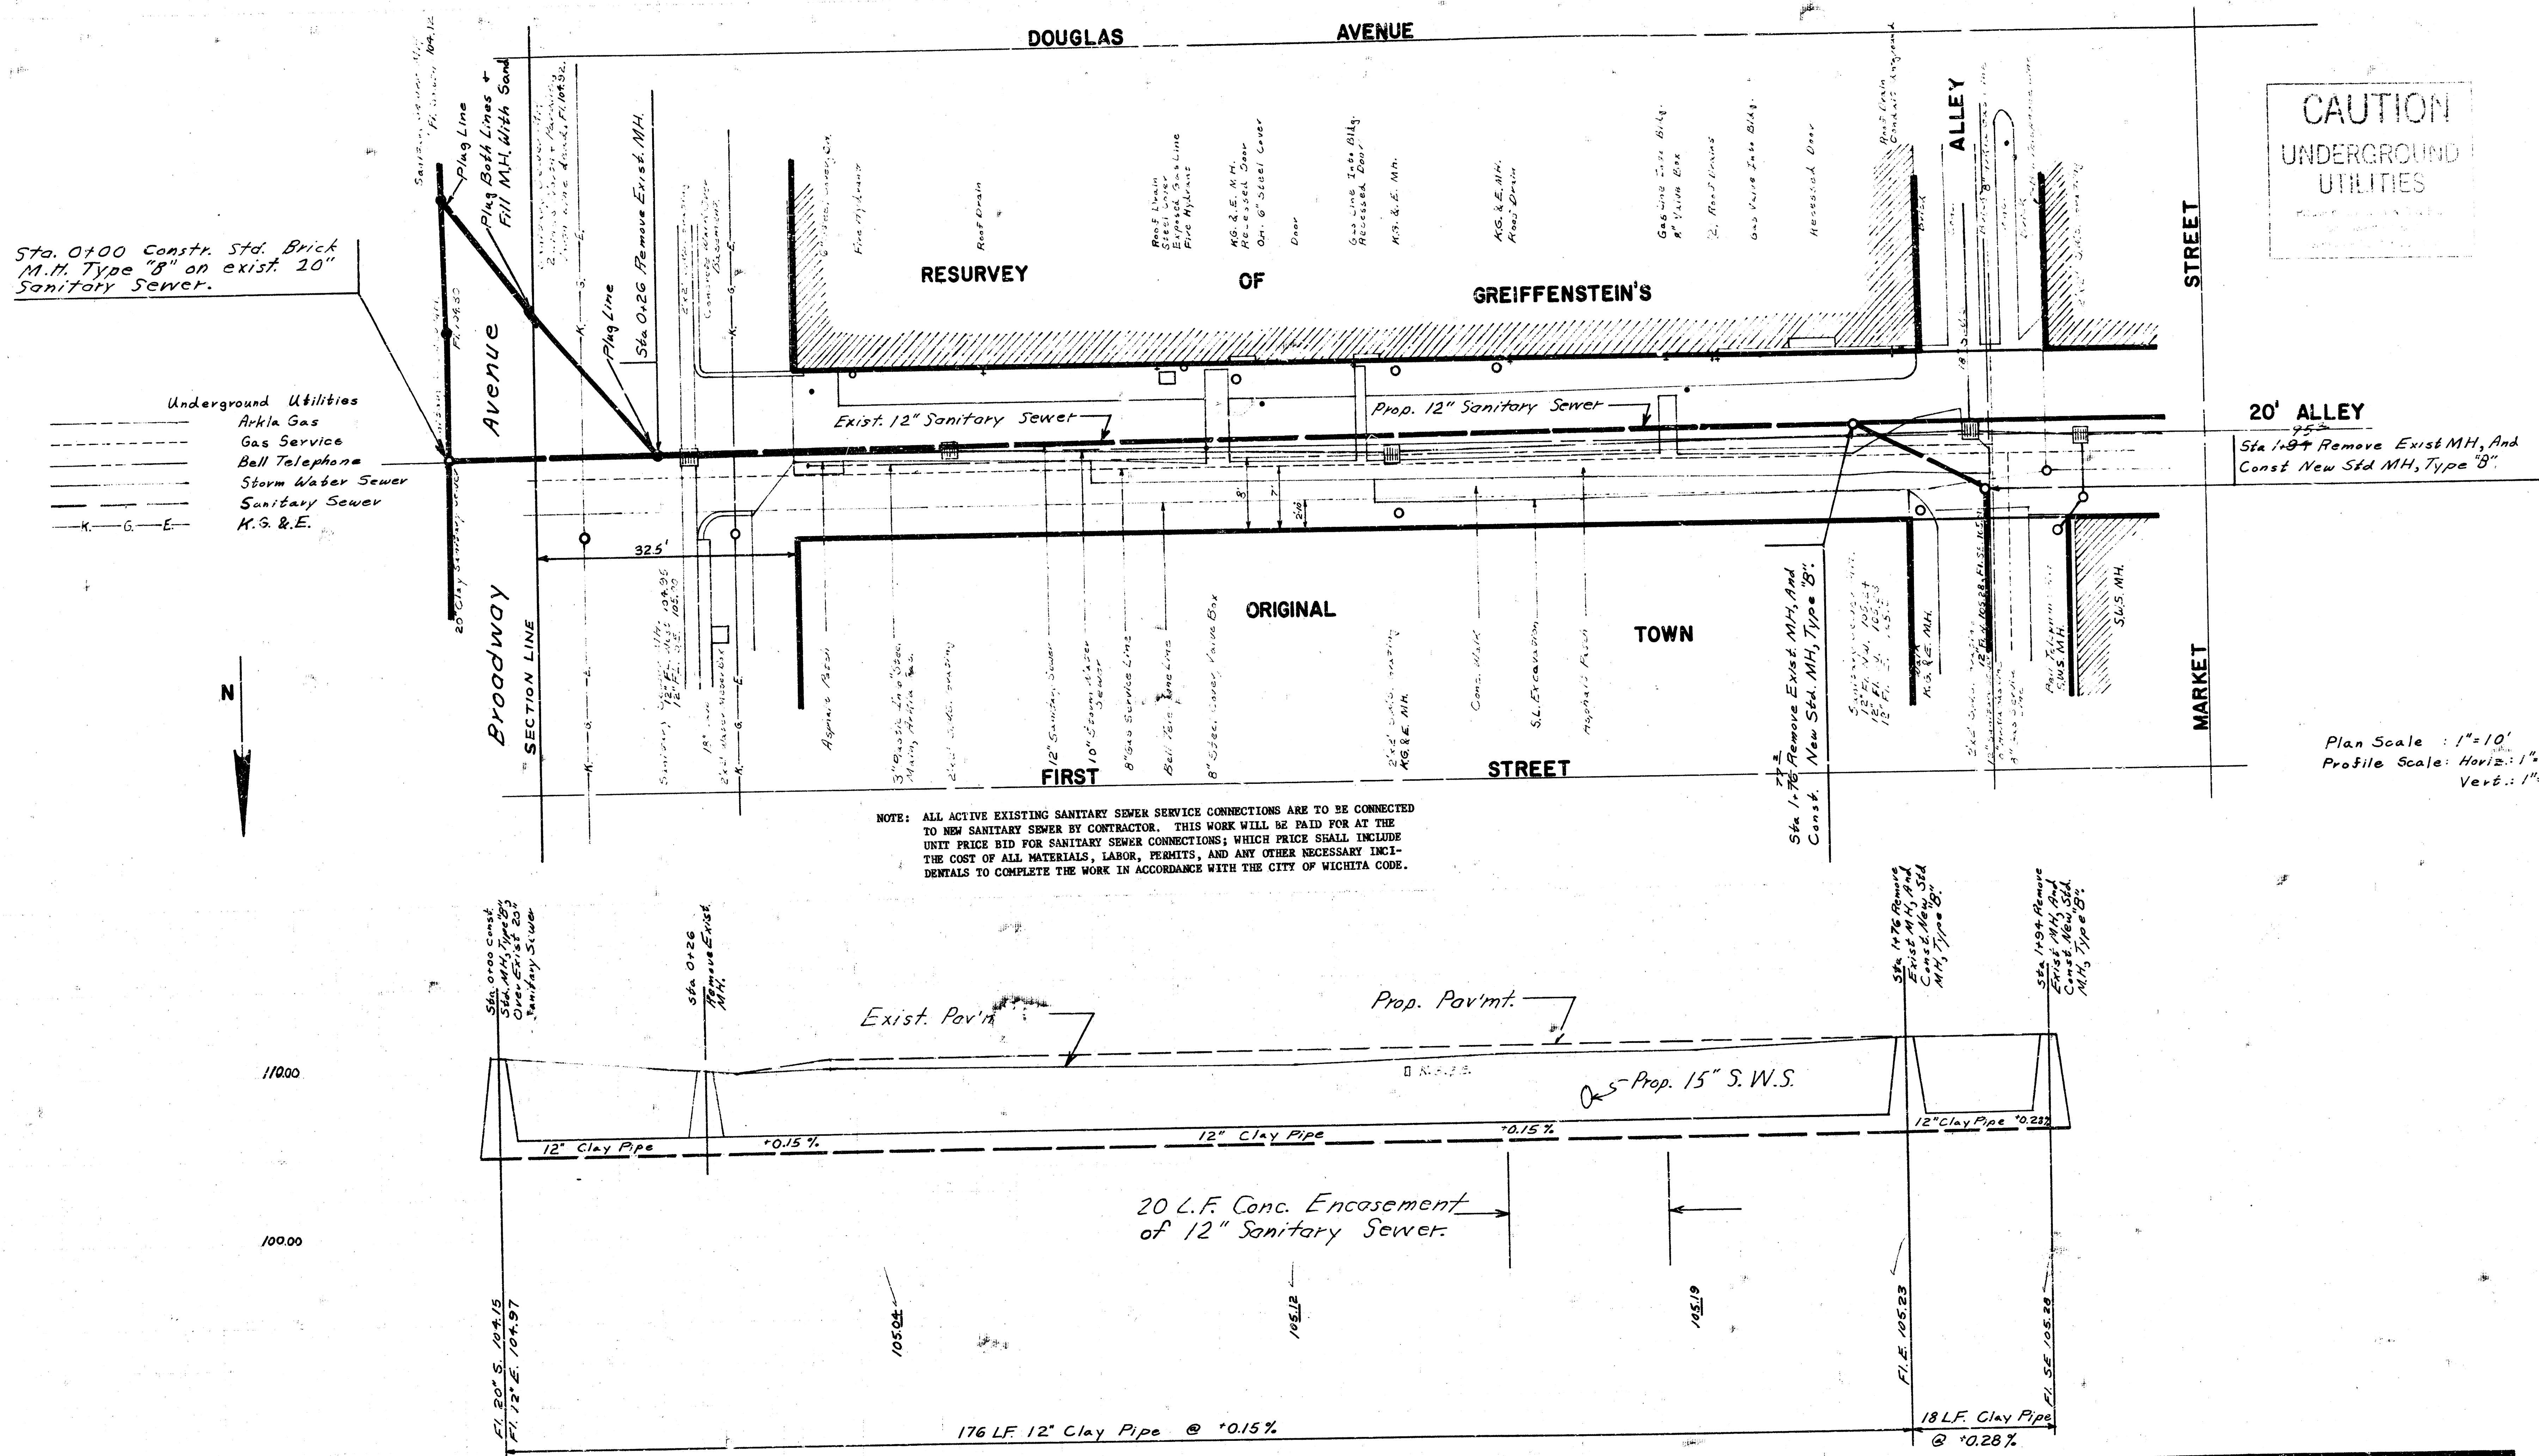

CAUTION
UNDERGROUND
UTILITIES

20' ALLEY
Sta 1+94 Remove Exist MH, And
Const New Std MH, Type "B"

Plan Scale : 1"=10'
Profile Scale: Horiz: 1"=10'
Vert: 1"=5'

DATE: SHEET: 2 OF 2
PROJECT NO. DBKL 572019