


B.M. 109.35 N.E. COR. LOWER CONC. STEP EAST ENT. TO SKELLY OIL CO. BLDG.
1/2 BLOCK W. OF WASHINGTON

PLAN SCALE 1"=40'
PROFILE SCALE 1"=40' HOR, 1"=4' VERT.


B.M. 9A.22 NW. COR. PORCH - HD. SW. COR. 35TH & SEUECA

PLAN SCALE 1"=40'
PROFILE SCALE 1"=40' HOR, 1"=4' VERT.

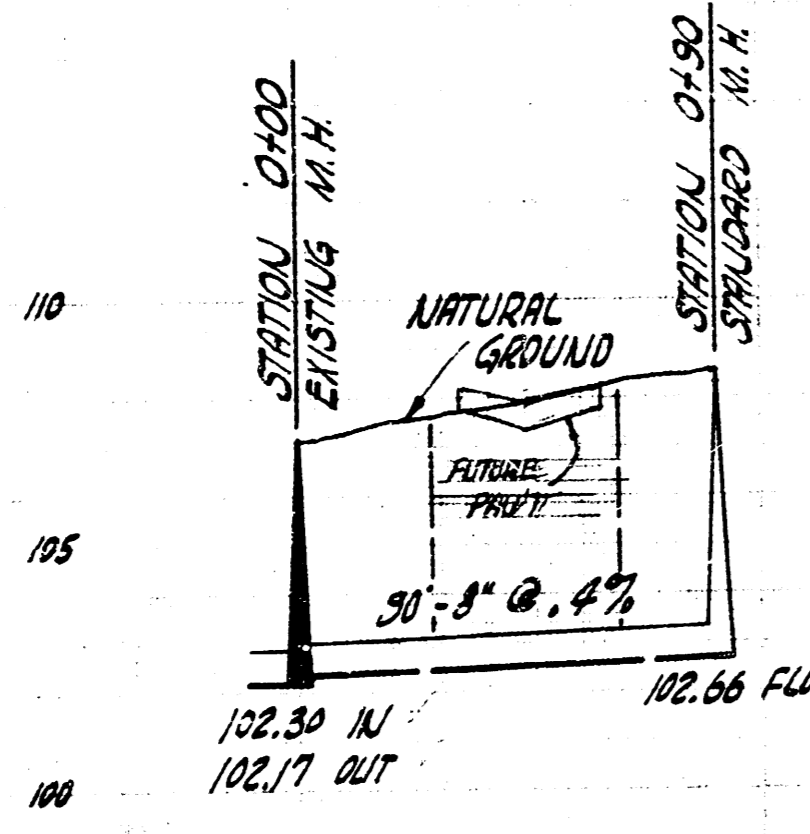

NOTE:
SANDFILL FROM STATION
0+28 TO STATION 0+68.

30'-8" @ .4%

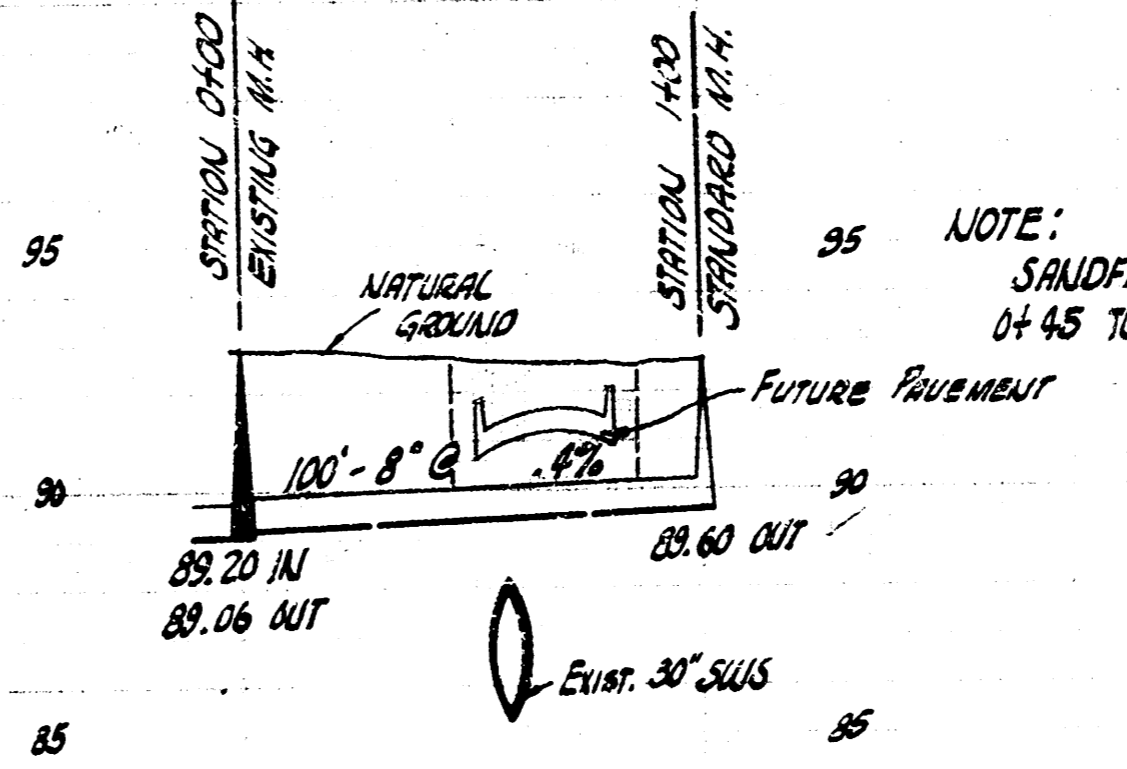

NOTE:
SANDFILL FROM STATION
0+45 TO STATION 0+85.

100' LIN. FT. @ .4% GE

EXT. OF LAT. 1 SAN. SEWER #1
CITY OF WICHITA, KANSAS
B.E. SMITH CITY ENGINEER
PRIVATE CONTRACT - DATE

EXT. OF LAT. 7 SANITARY SEWER 22
CITY OF WICHITA, KANSAS
B.E. SMITH CITY ENGINEER
PRIVATE CONTRACT - DATE