
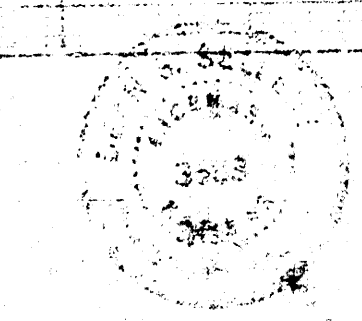
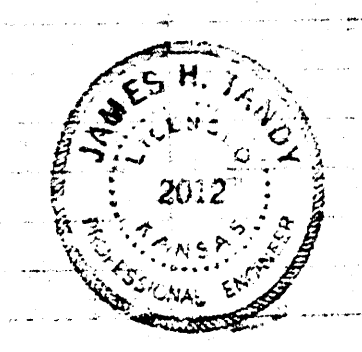


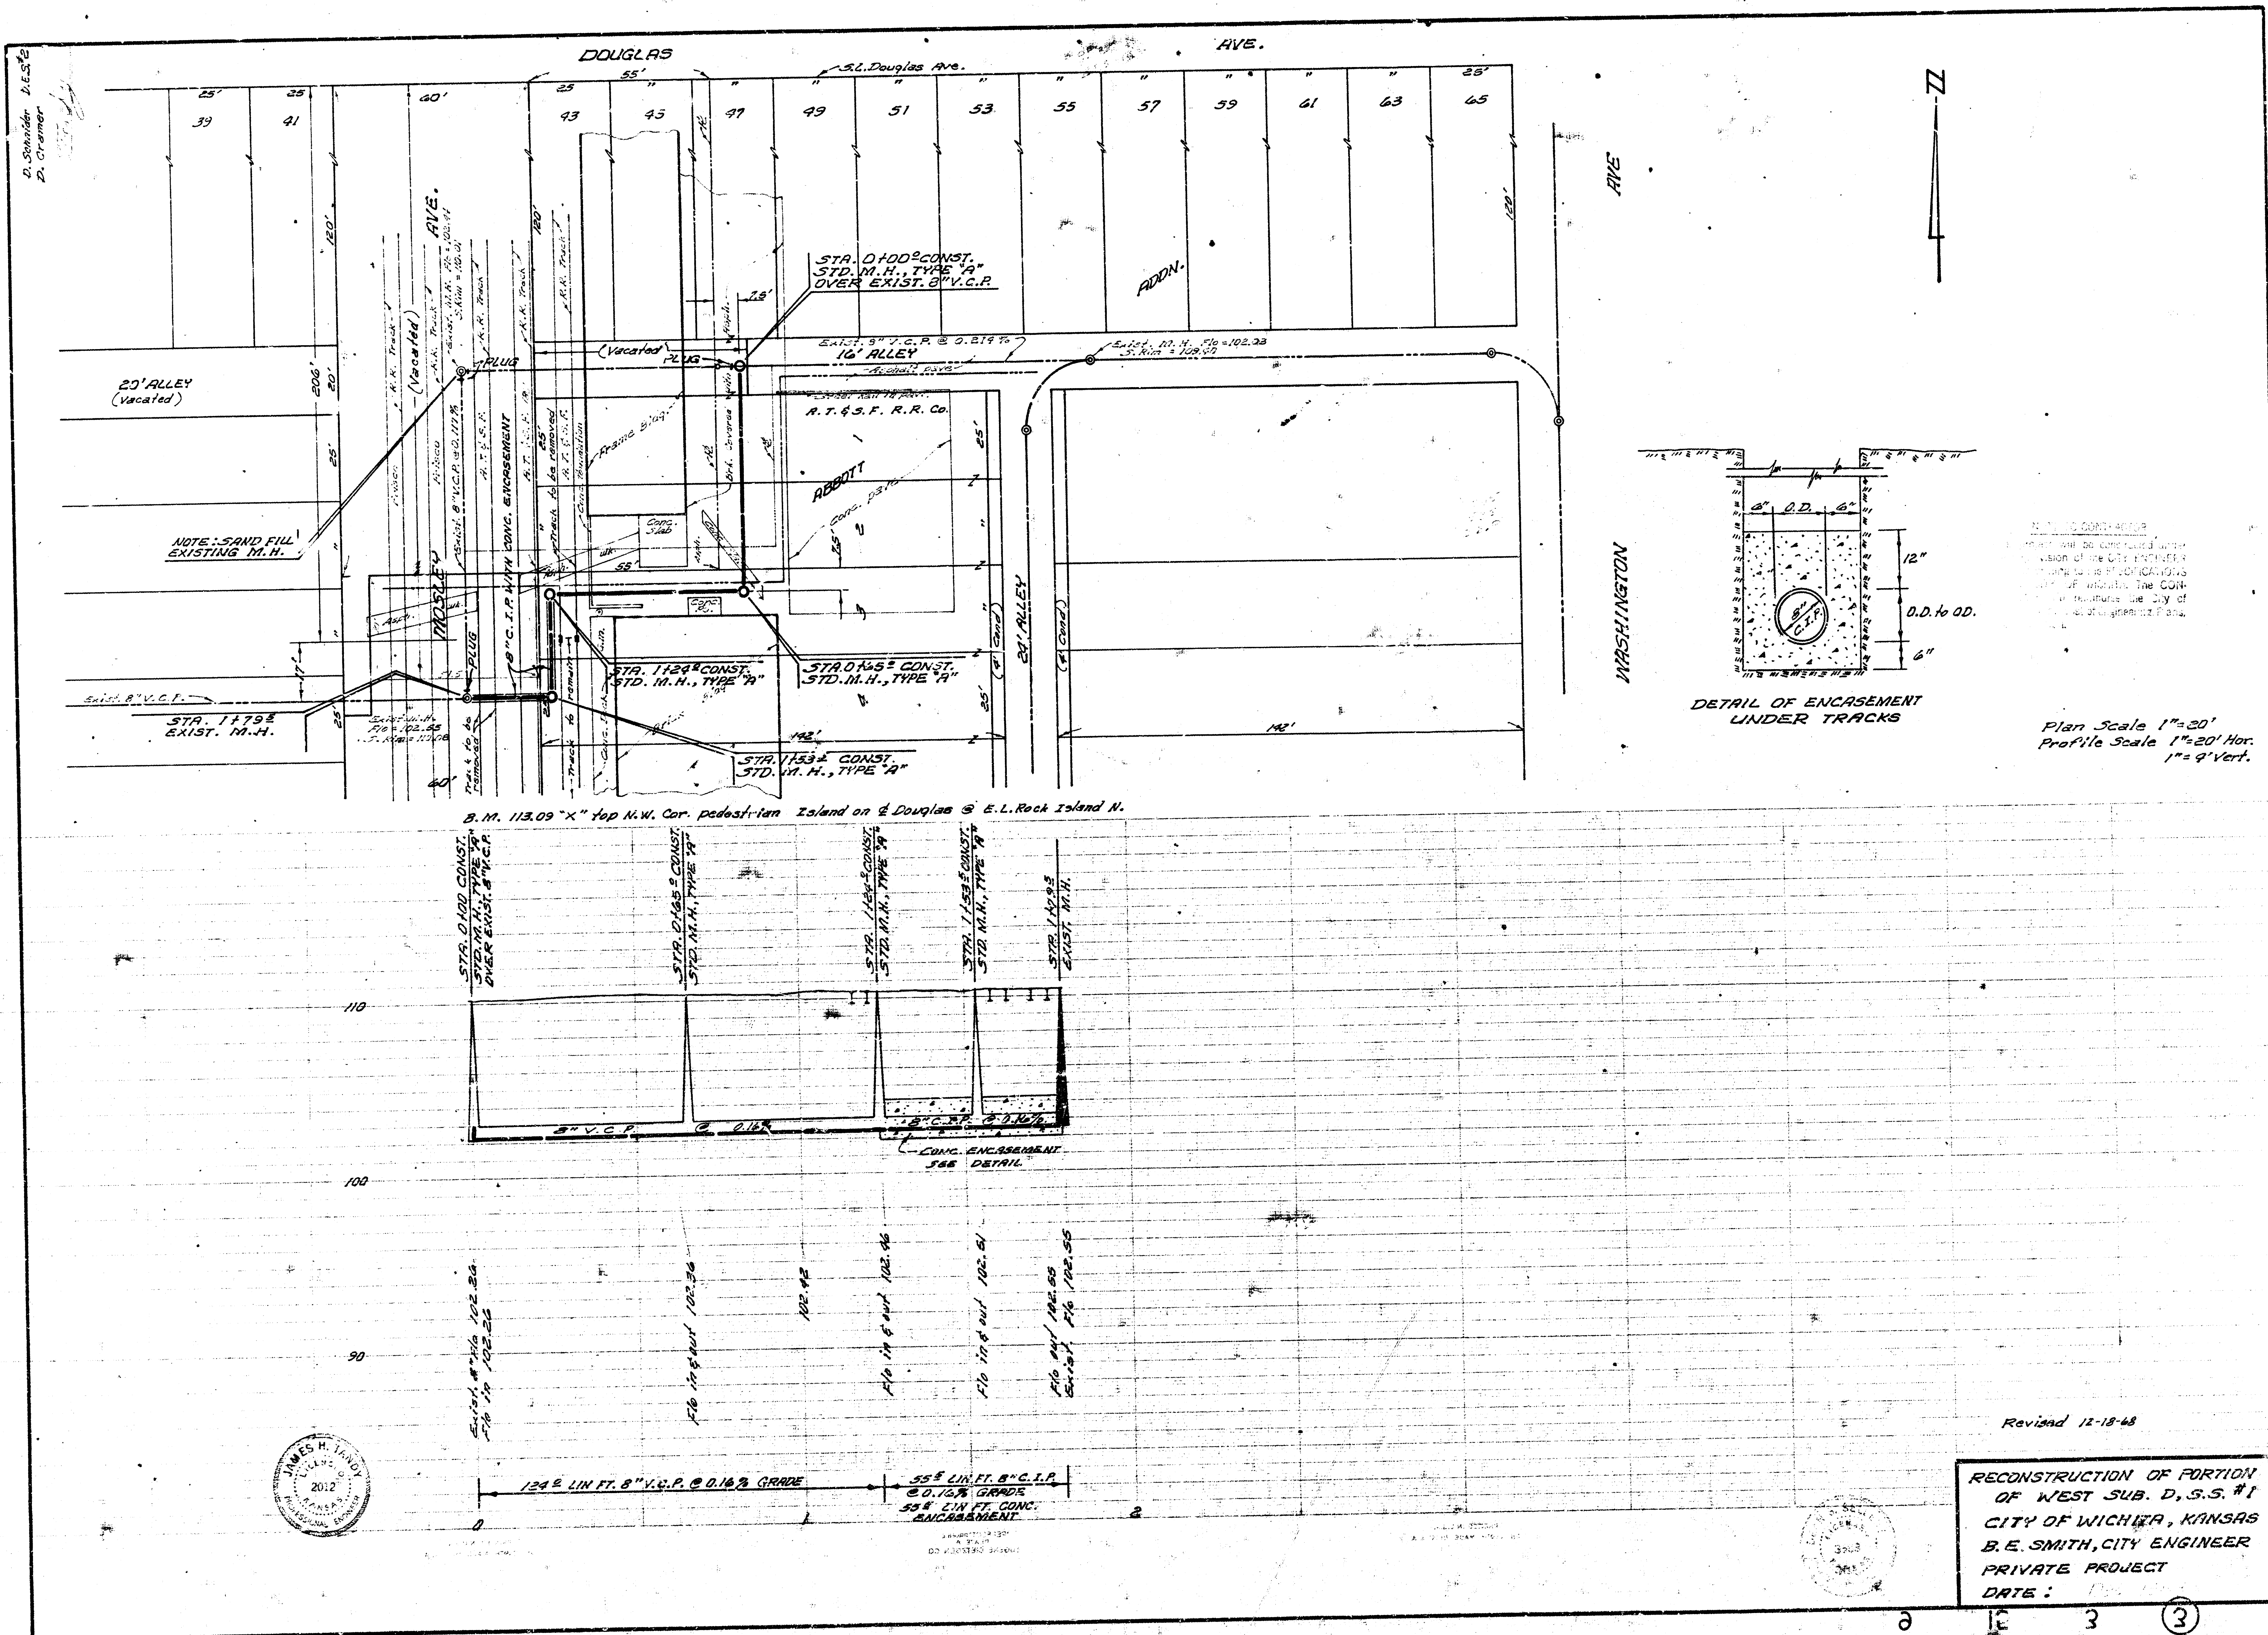

Revised 12-18-48

RECONSTRUCTION OF PORTION
OF WEST SUB. D, S.S. #1
CITY OF WICHITA, KANSAS
B.E. SMITH, CITY ENGINEER
PRIVATE PROJECT
DATE: