



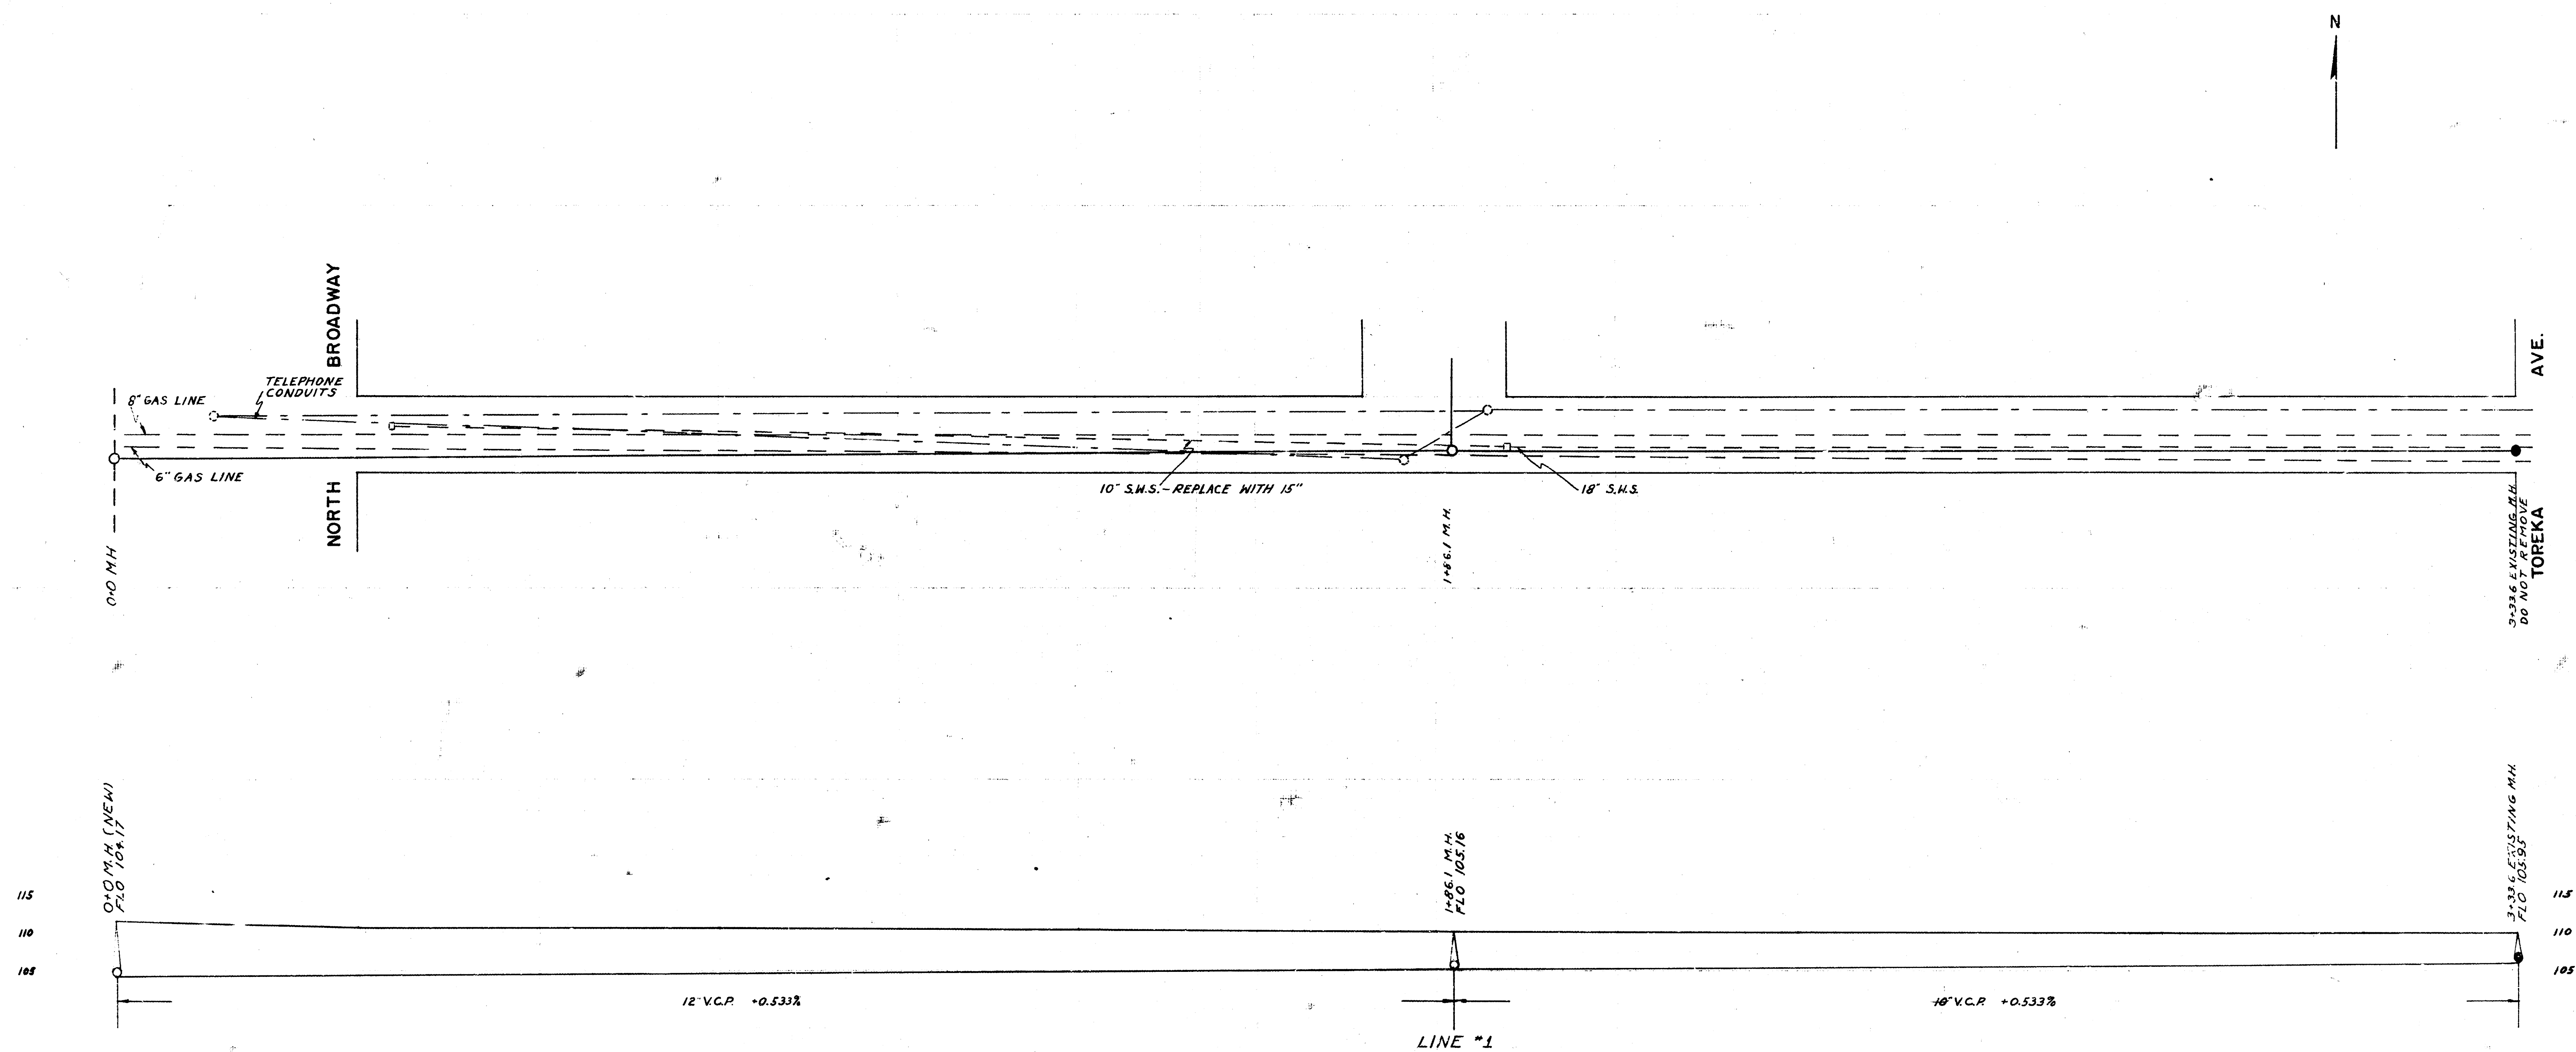

B.M. 110.58 N. RIM K&E P.H. S.W. COR. BRDY + DOUGLAS

RECONSTRUCTION OF EAST SUBMAIN B
AND LATERAL A, S.S. 1
DEPARTMENT OF SERVICE
ENGINEERING DIVISION
L.K. WHITE CITY ENGINEER

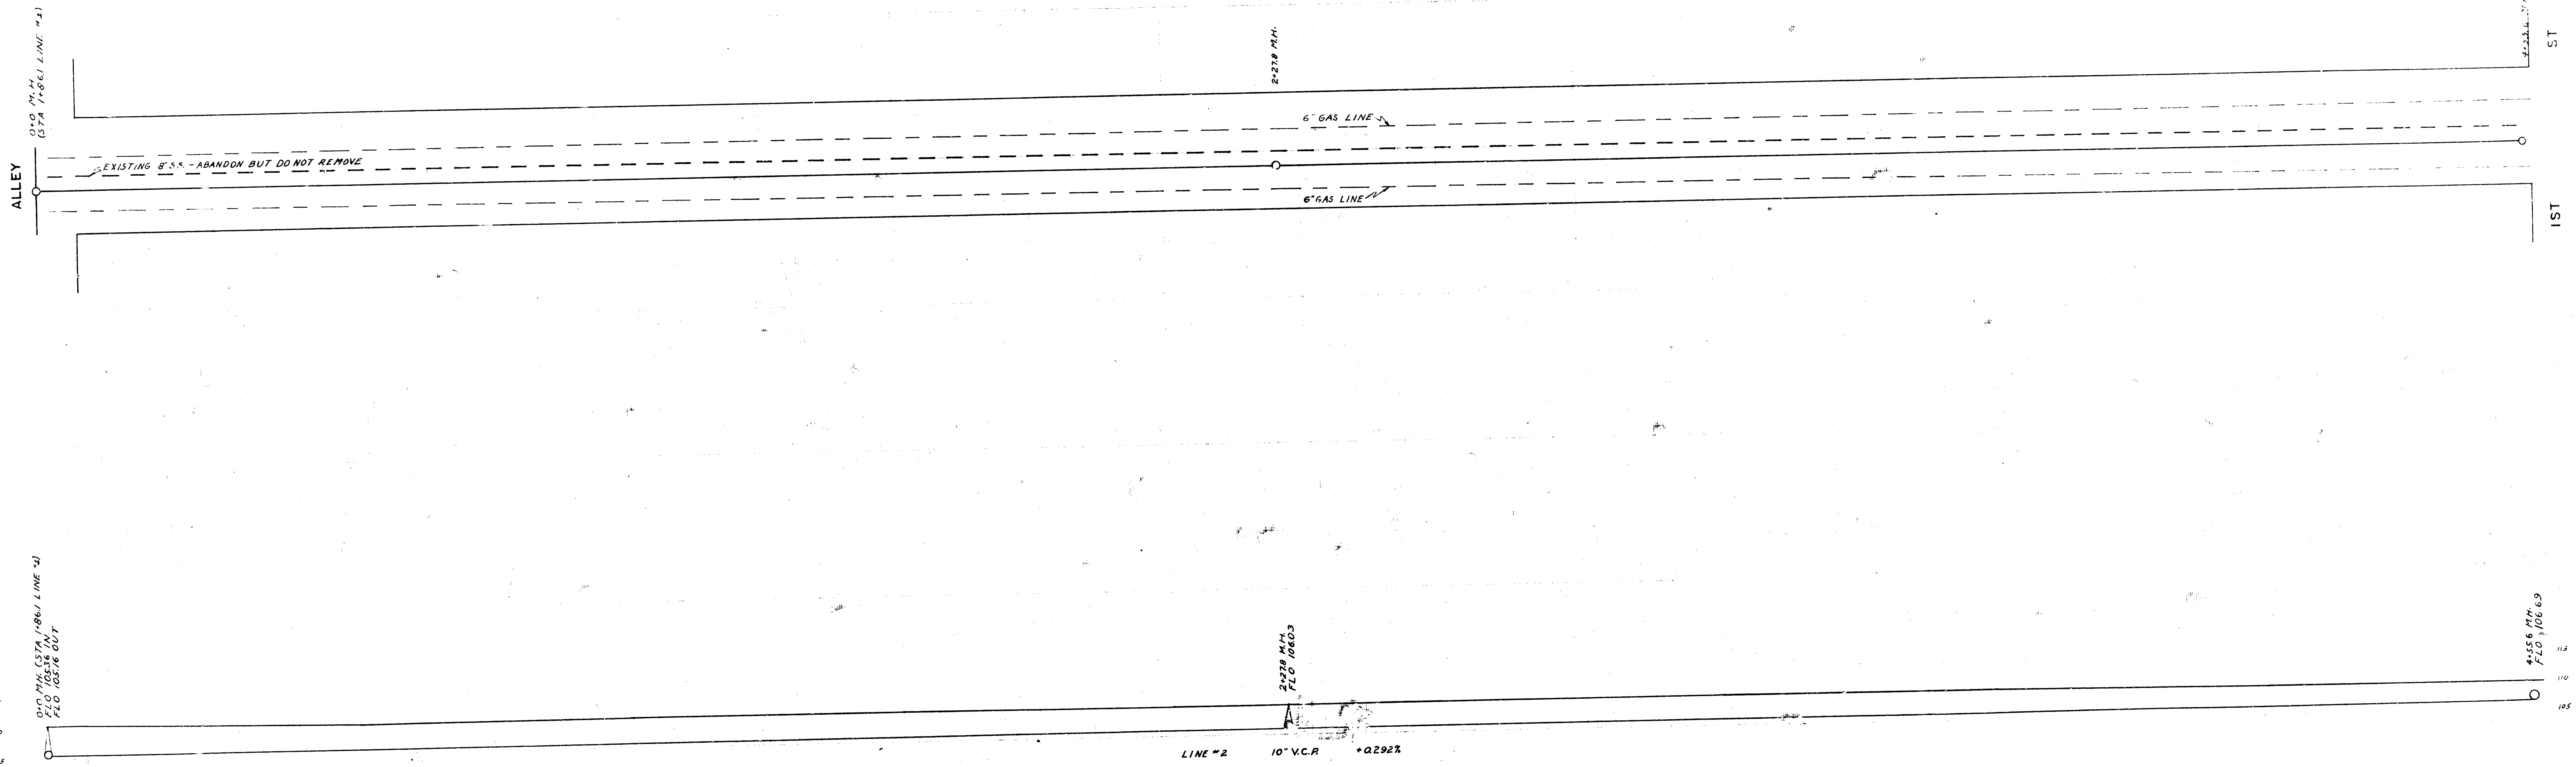

B.T. 110.90" X" ON COPING N.E. COR. OF ALLEY NORTH

esl/s