
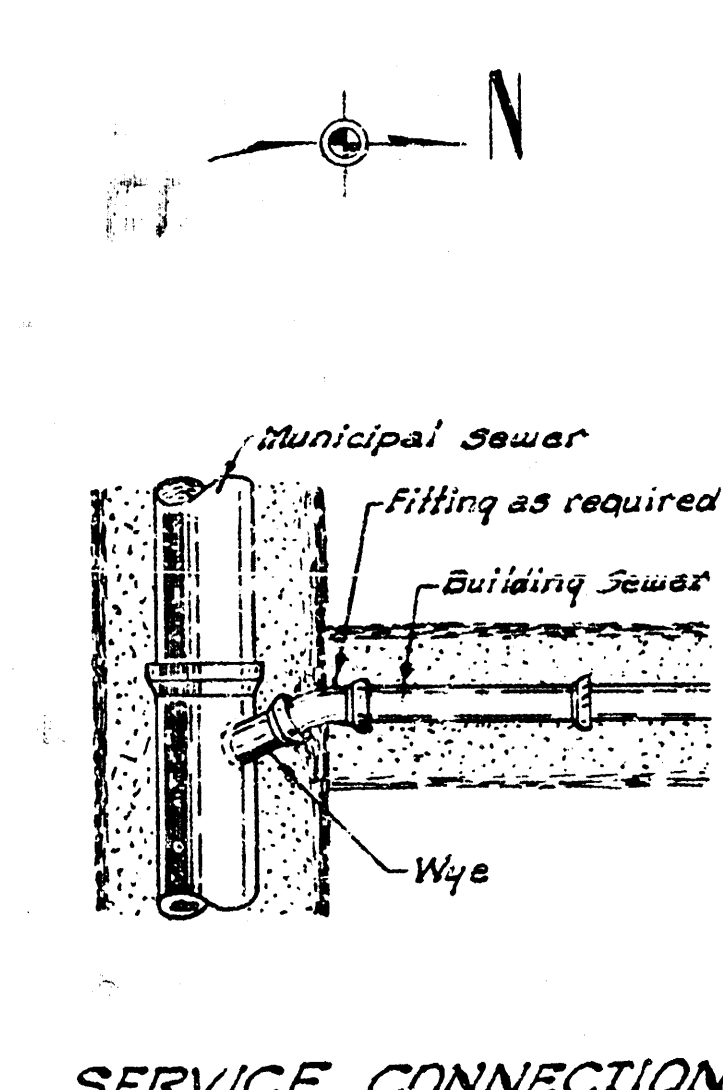


B. M. 114.71 "x" cut top NW cor. pad.
Island ctn. Douglas @ E. Water.

NOTE: Pavt. Repair - Main St.
Before replacing A.C. driving surface,
trim existing mat with power saw to 1'
beyond base repair. Cost of sawing & extra
A.C. surface over old base to be considered
included in bid of sq. yds. of pavement replaced.

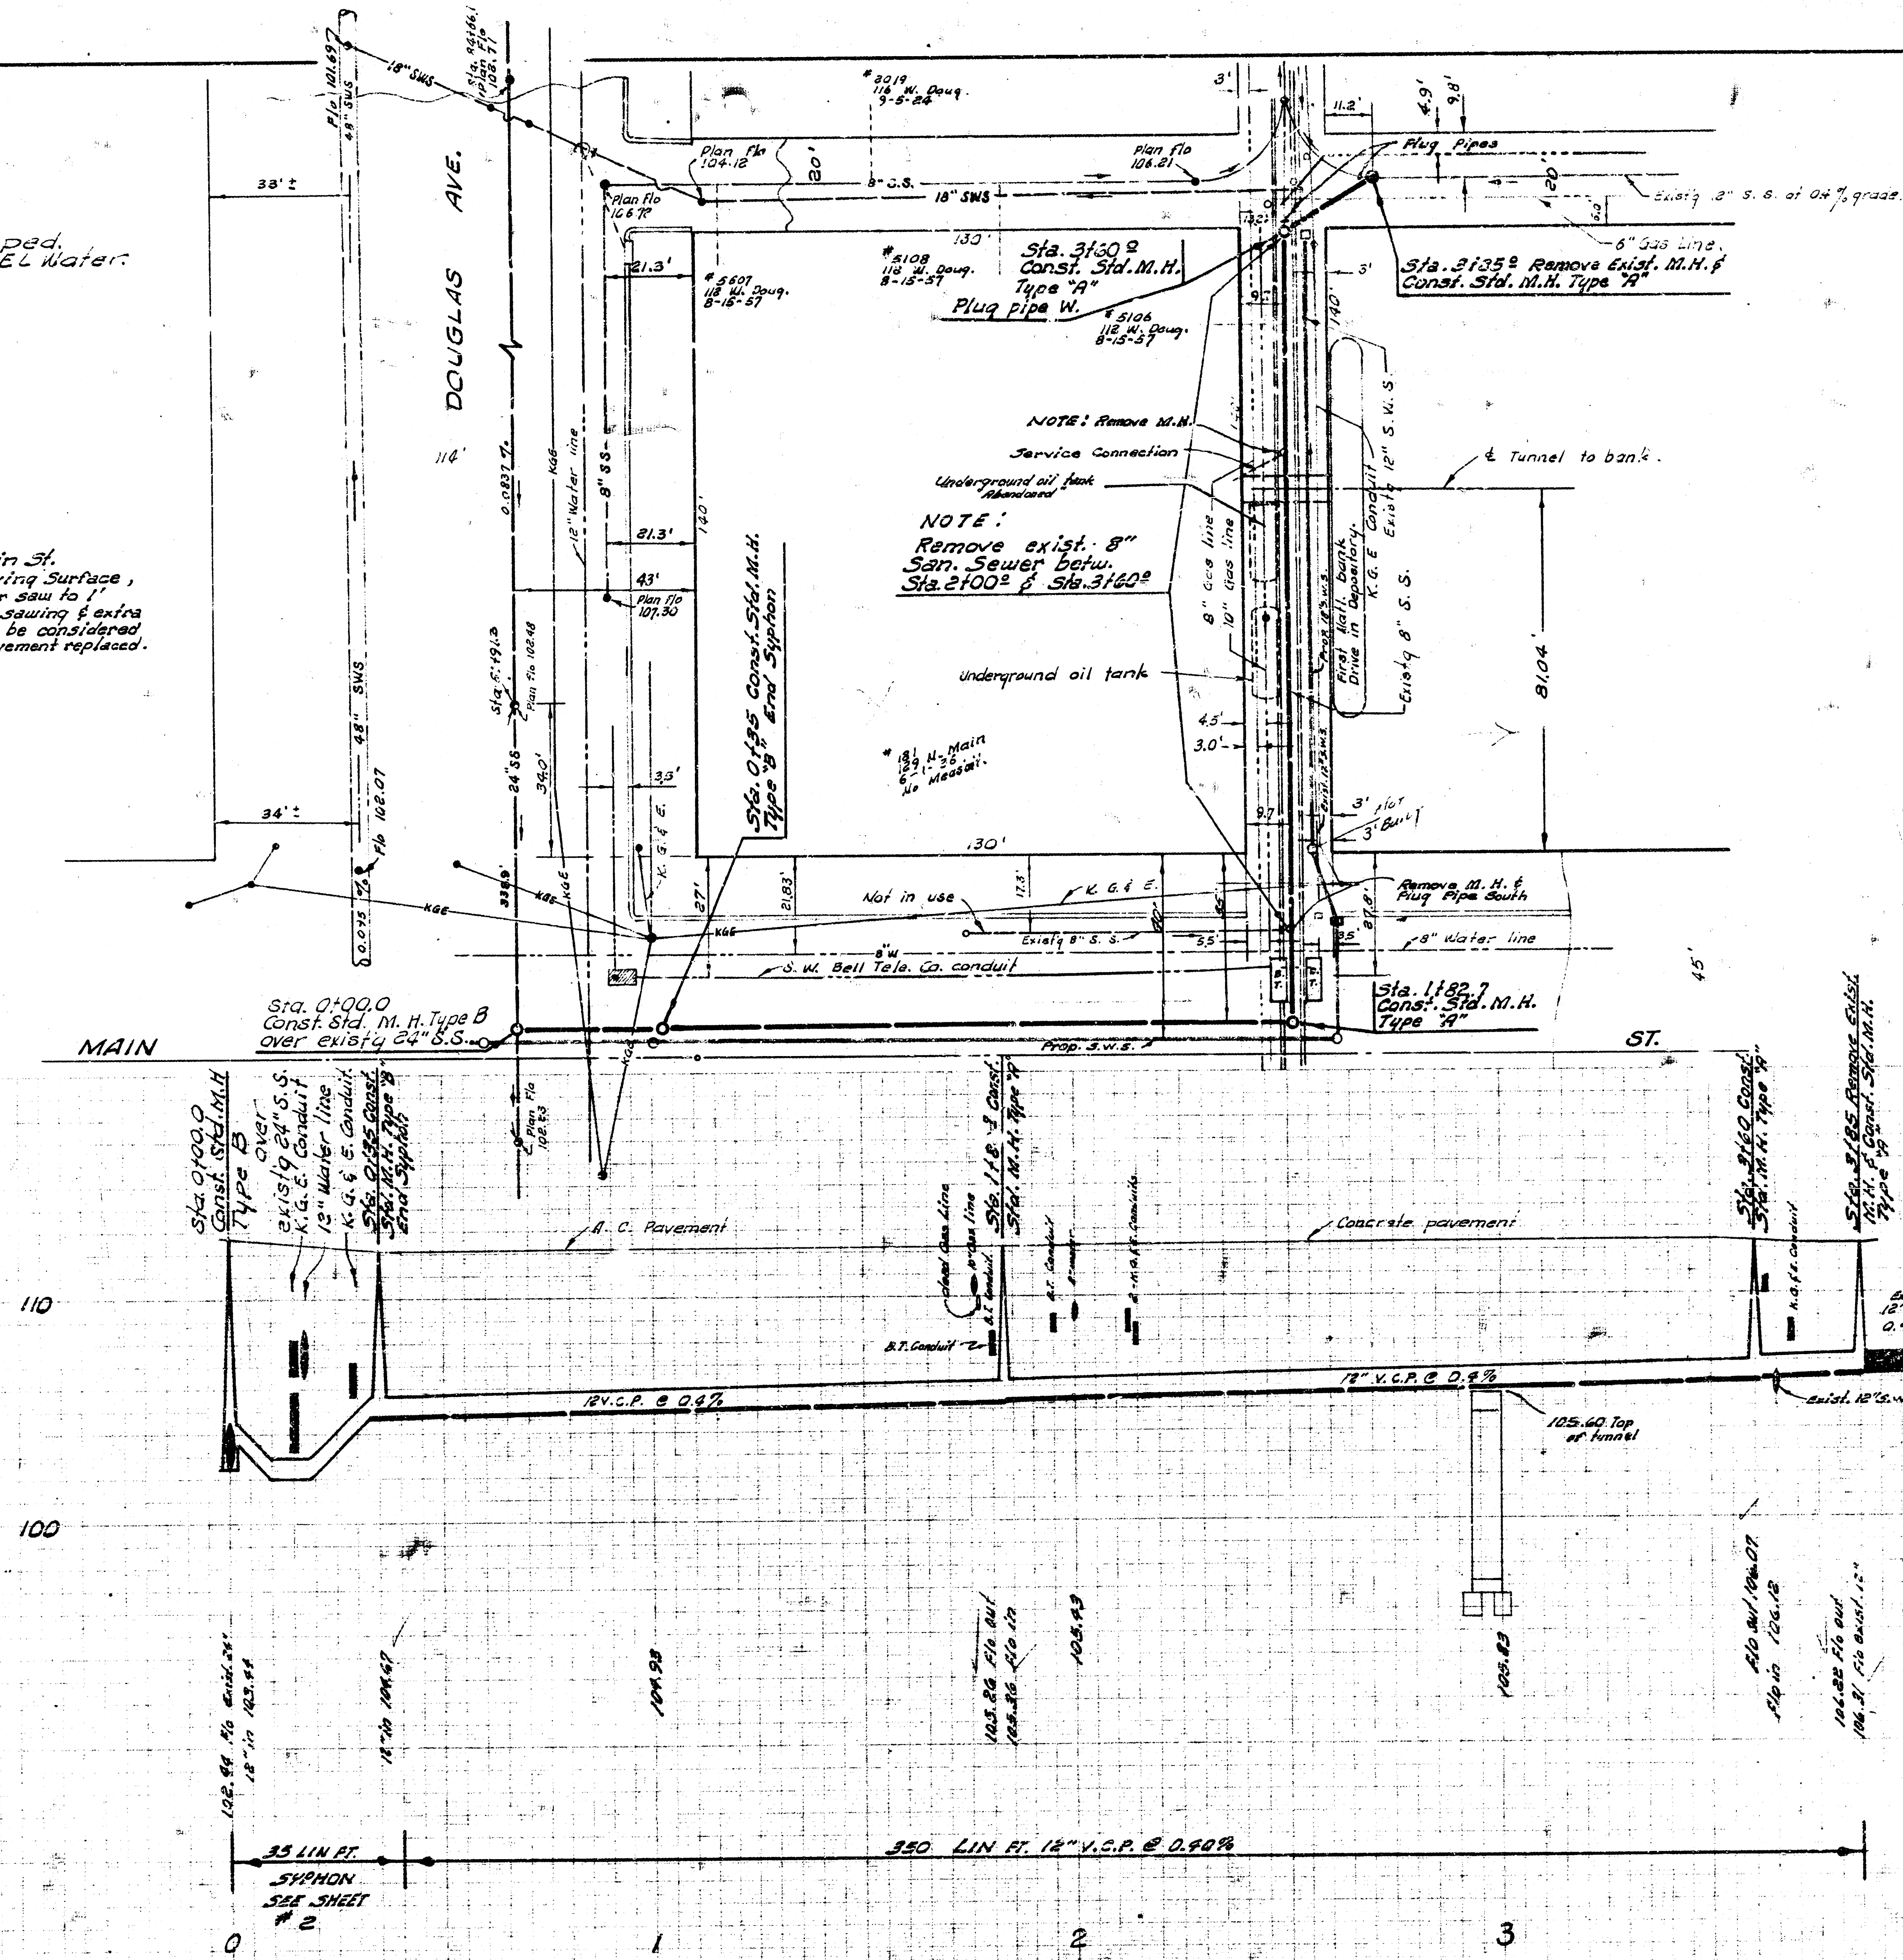

Plan scale 1" = 20'
Profile scale 1" = 20' horiz.
1" = 4' vert.

RELOCATION OF A PORTION OF
MAIN A, S. S. NO. 1
IN CONNECTION WITH
THE CIVIC CENTER URBAN RENEWAL
PROJECT KANSAS R-19

