

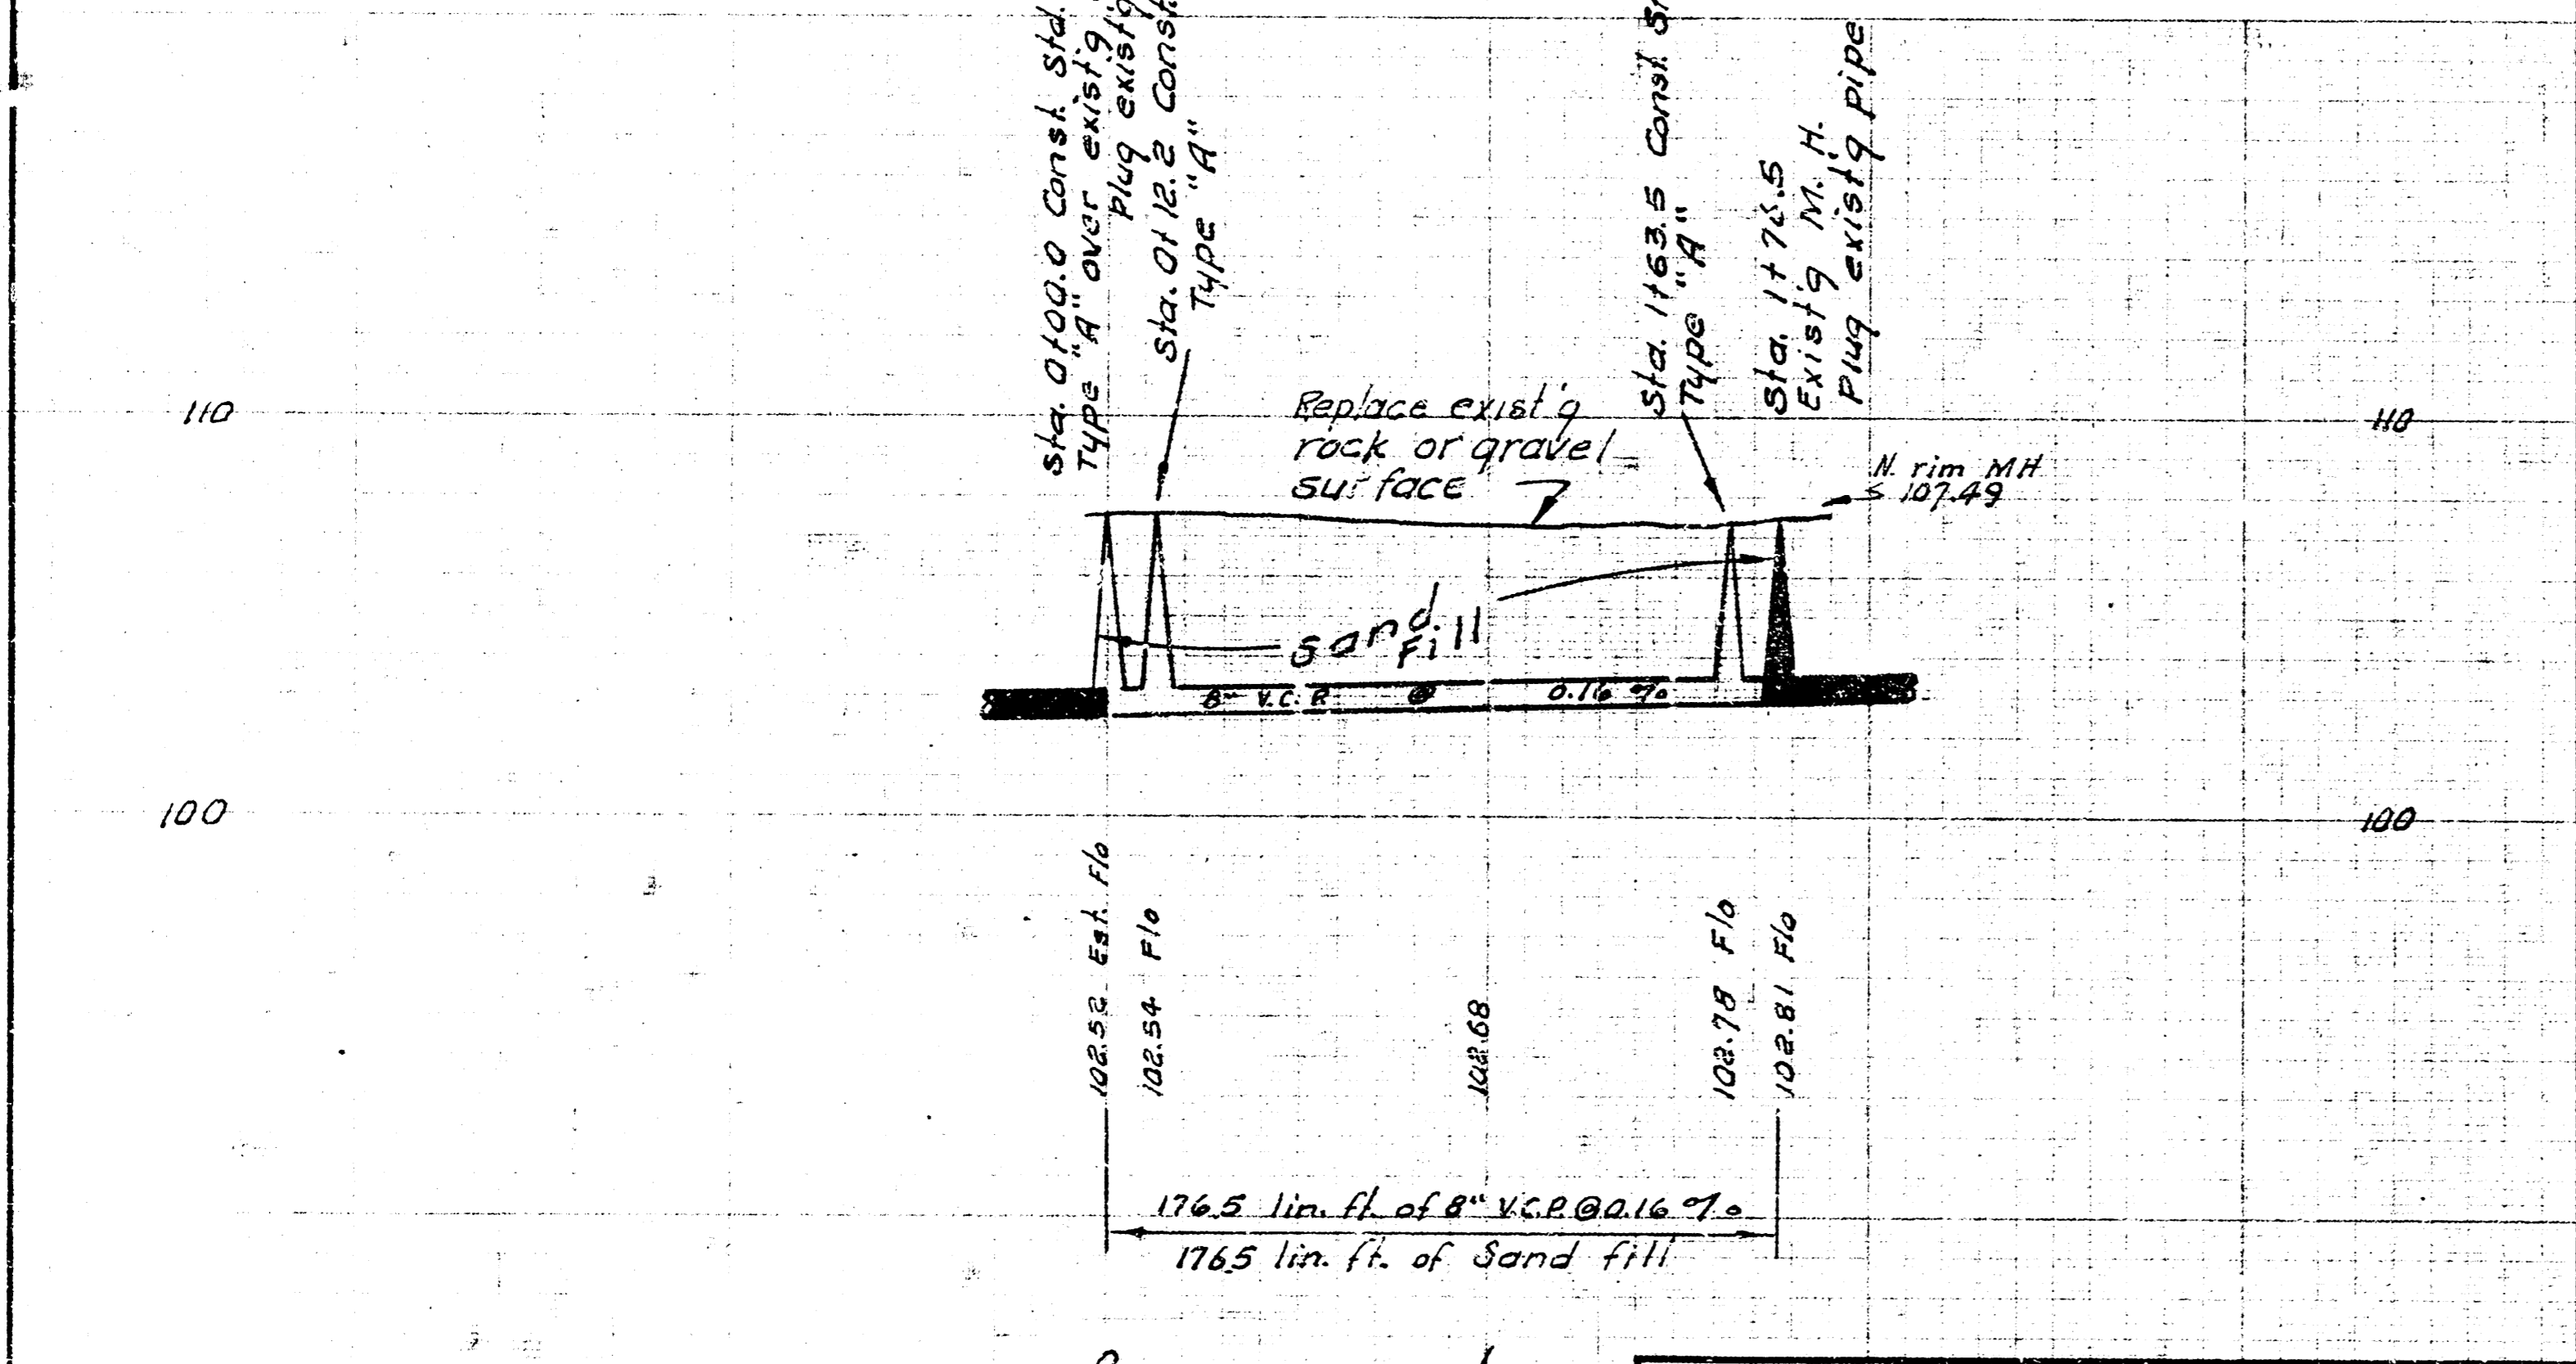
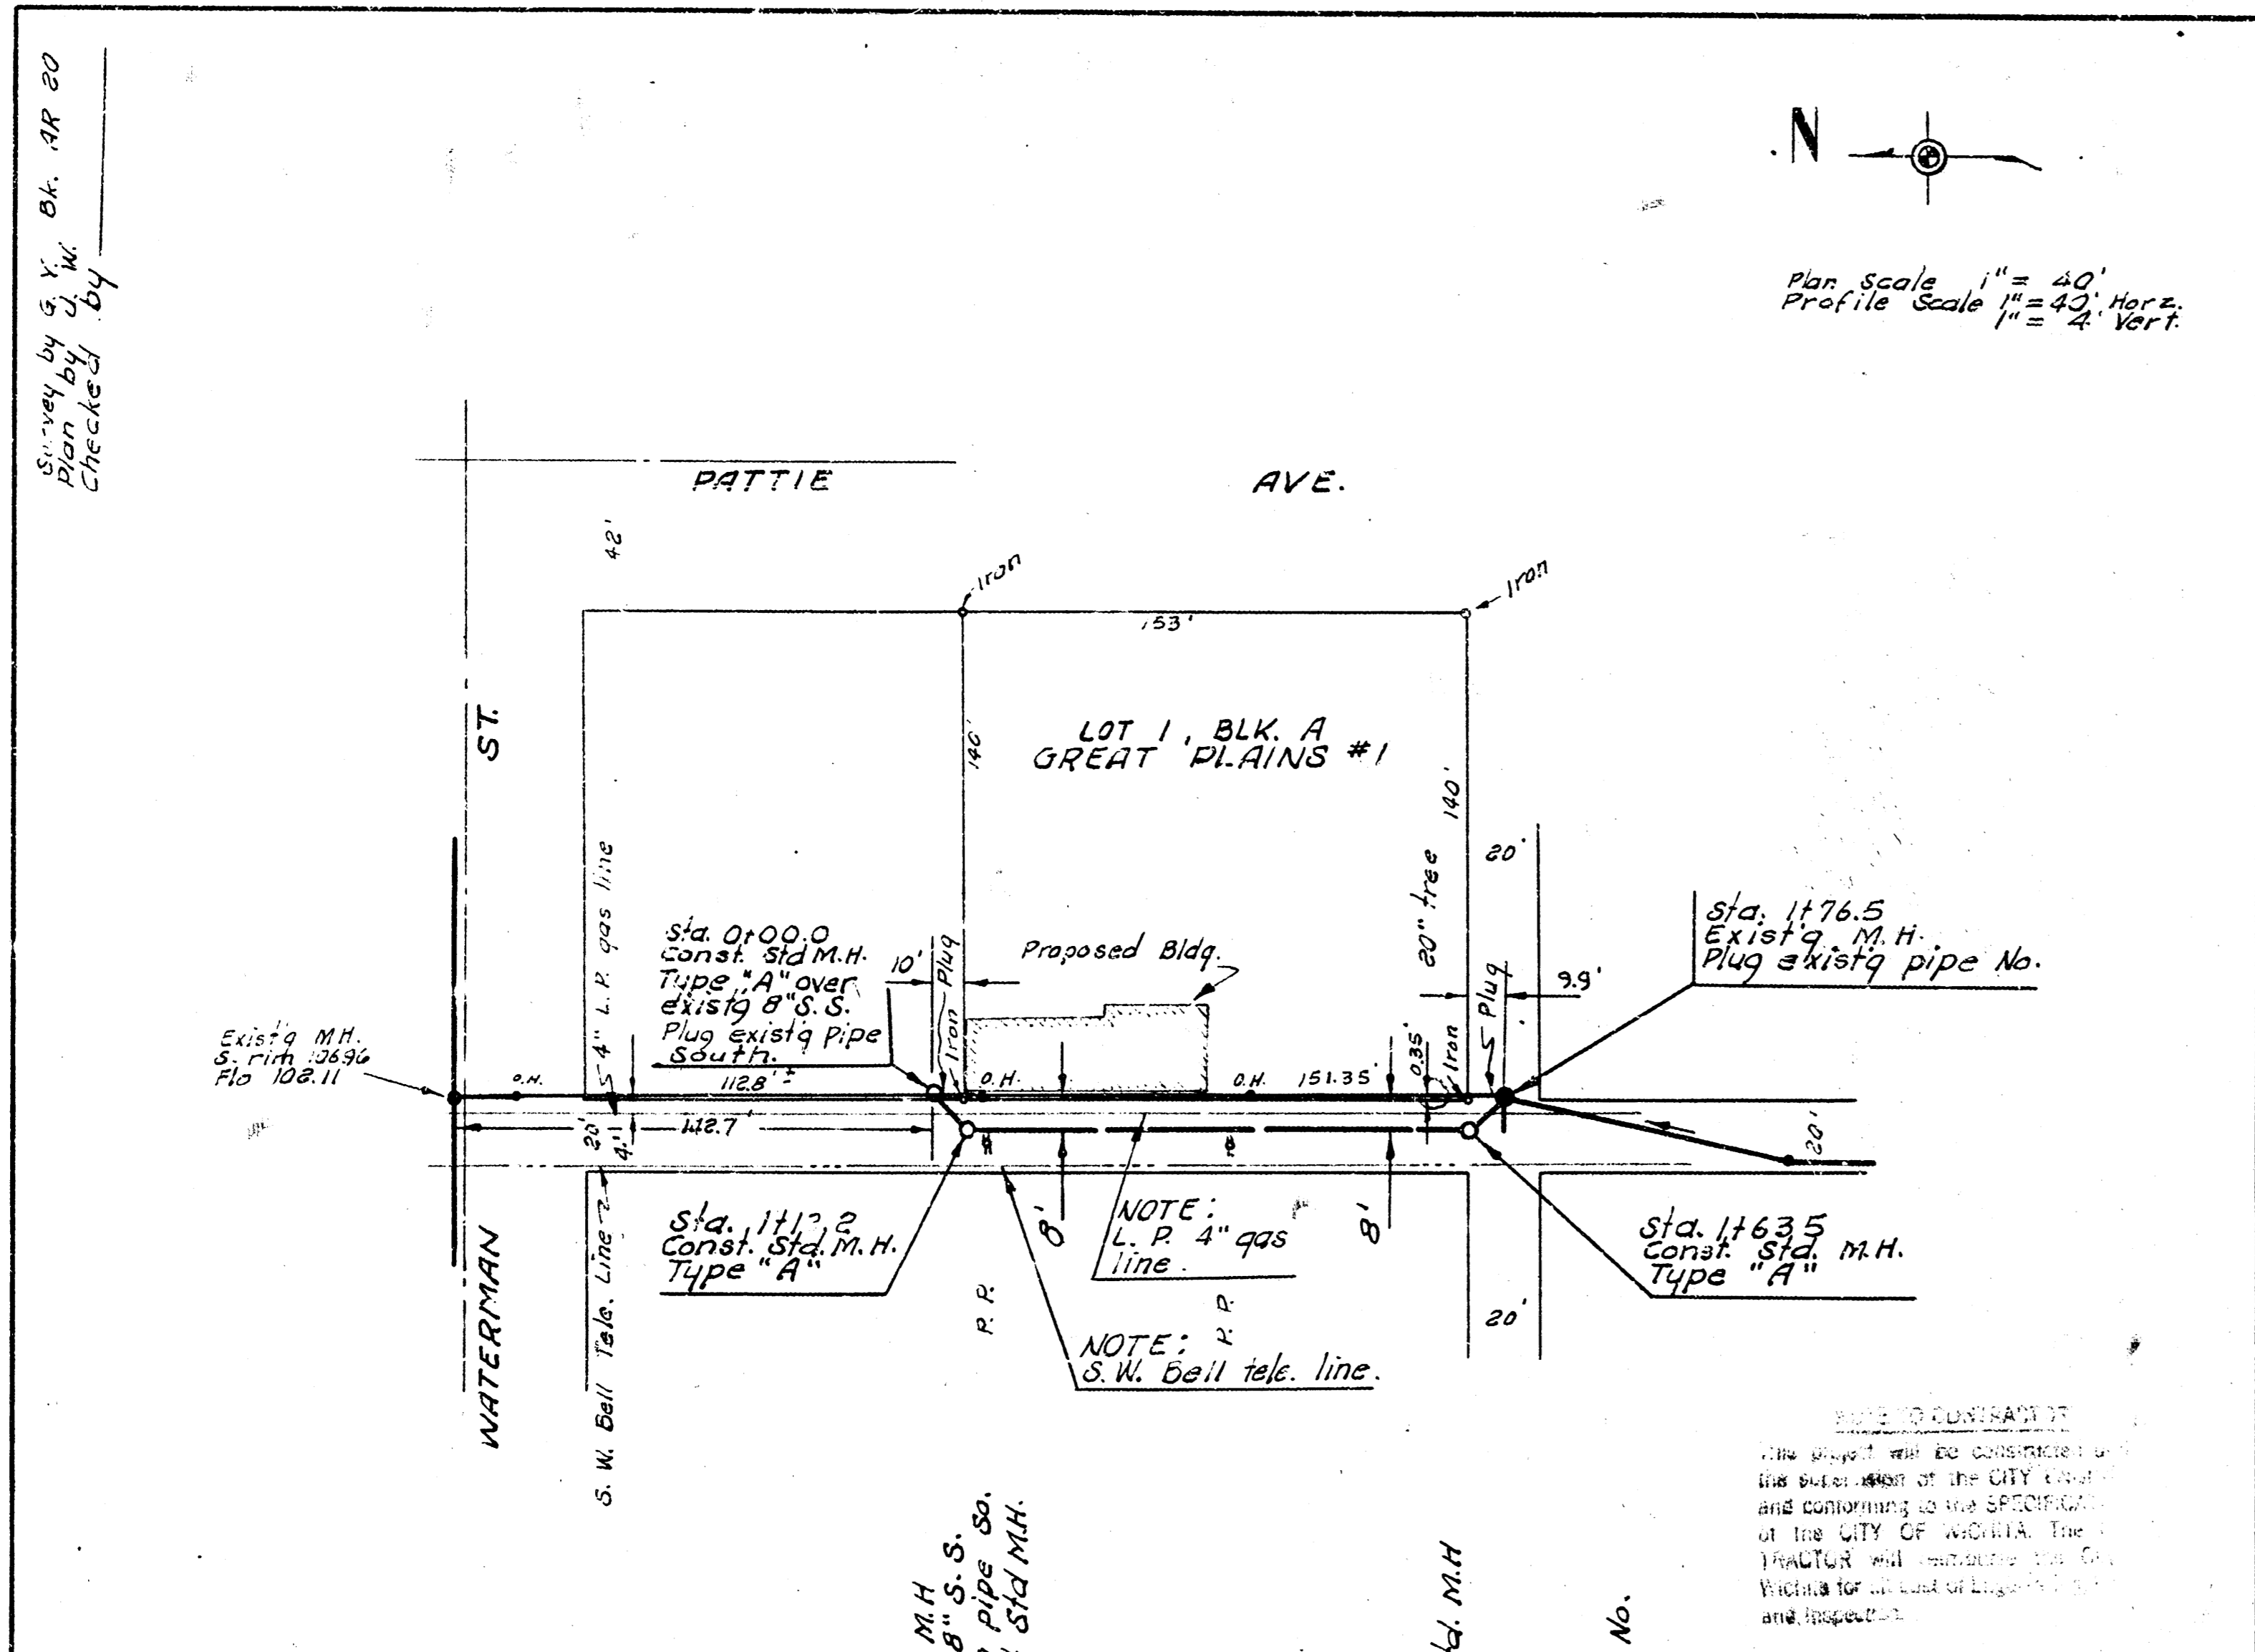


Survey by G. Y. Bk. AR 20
Plan by G. Y. Bk. AR 20
Checked by

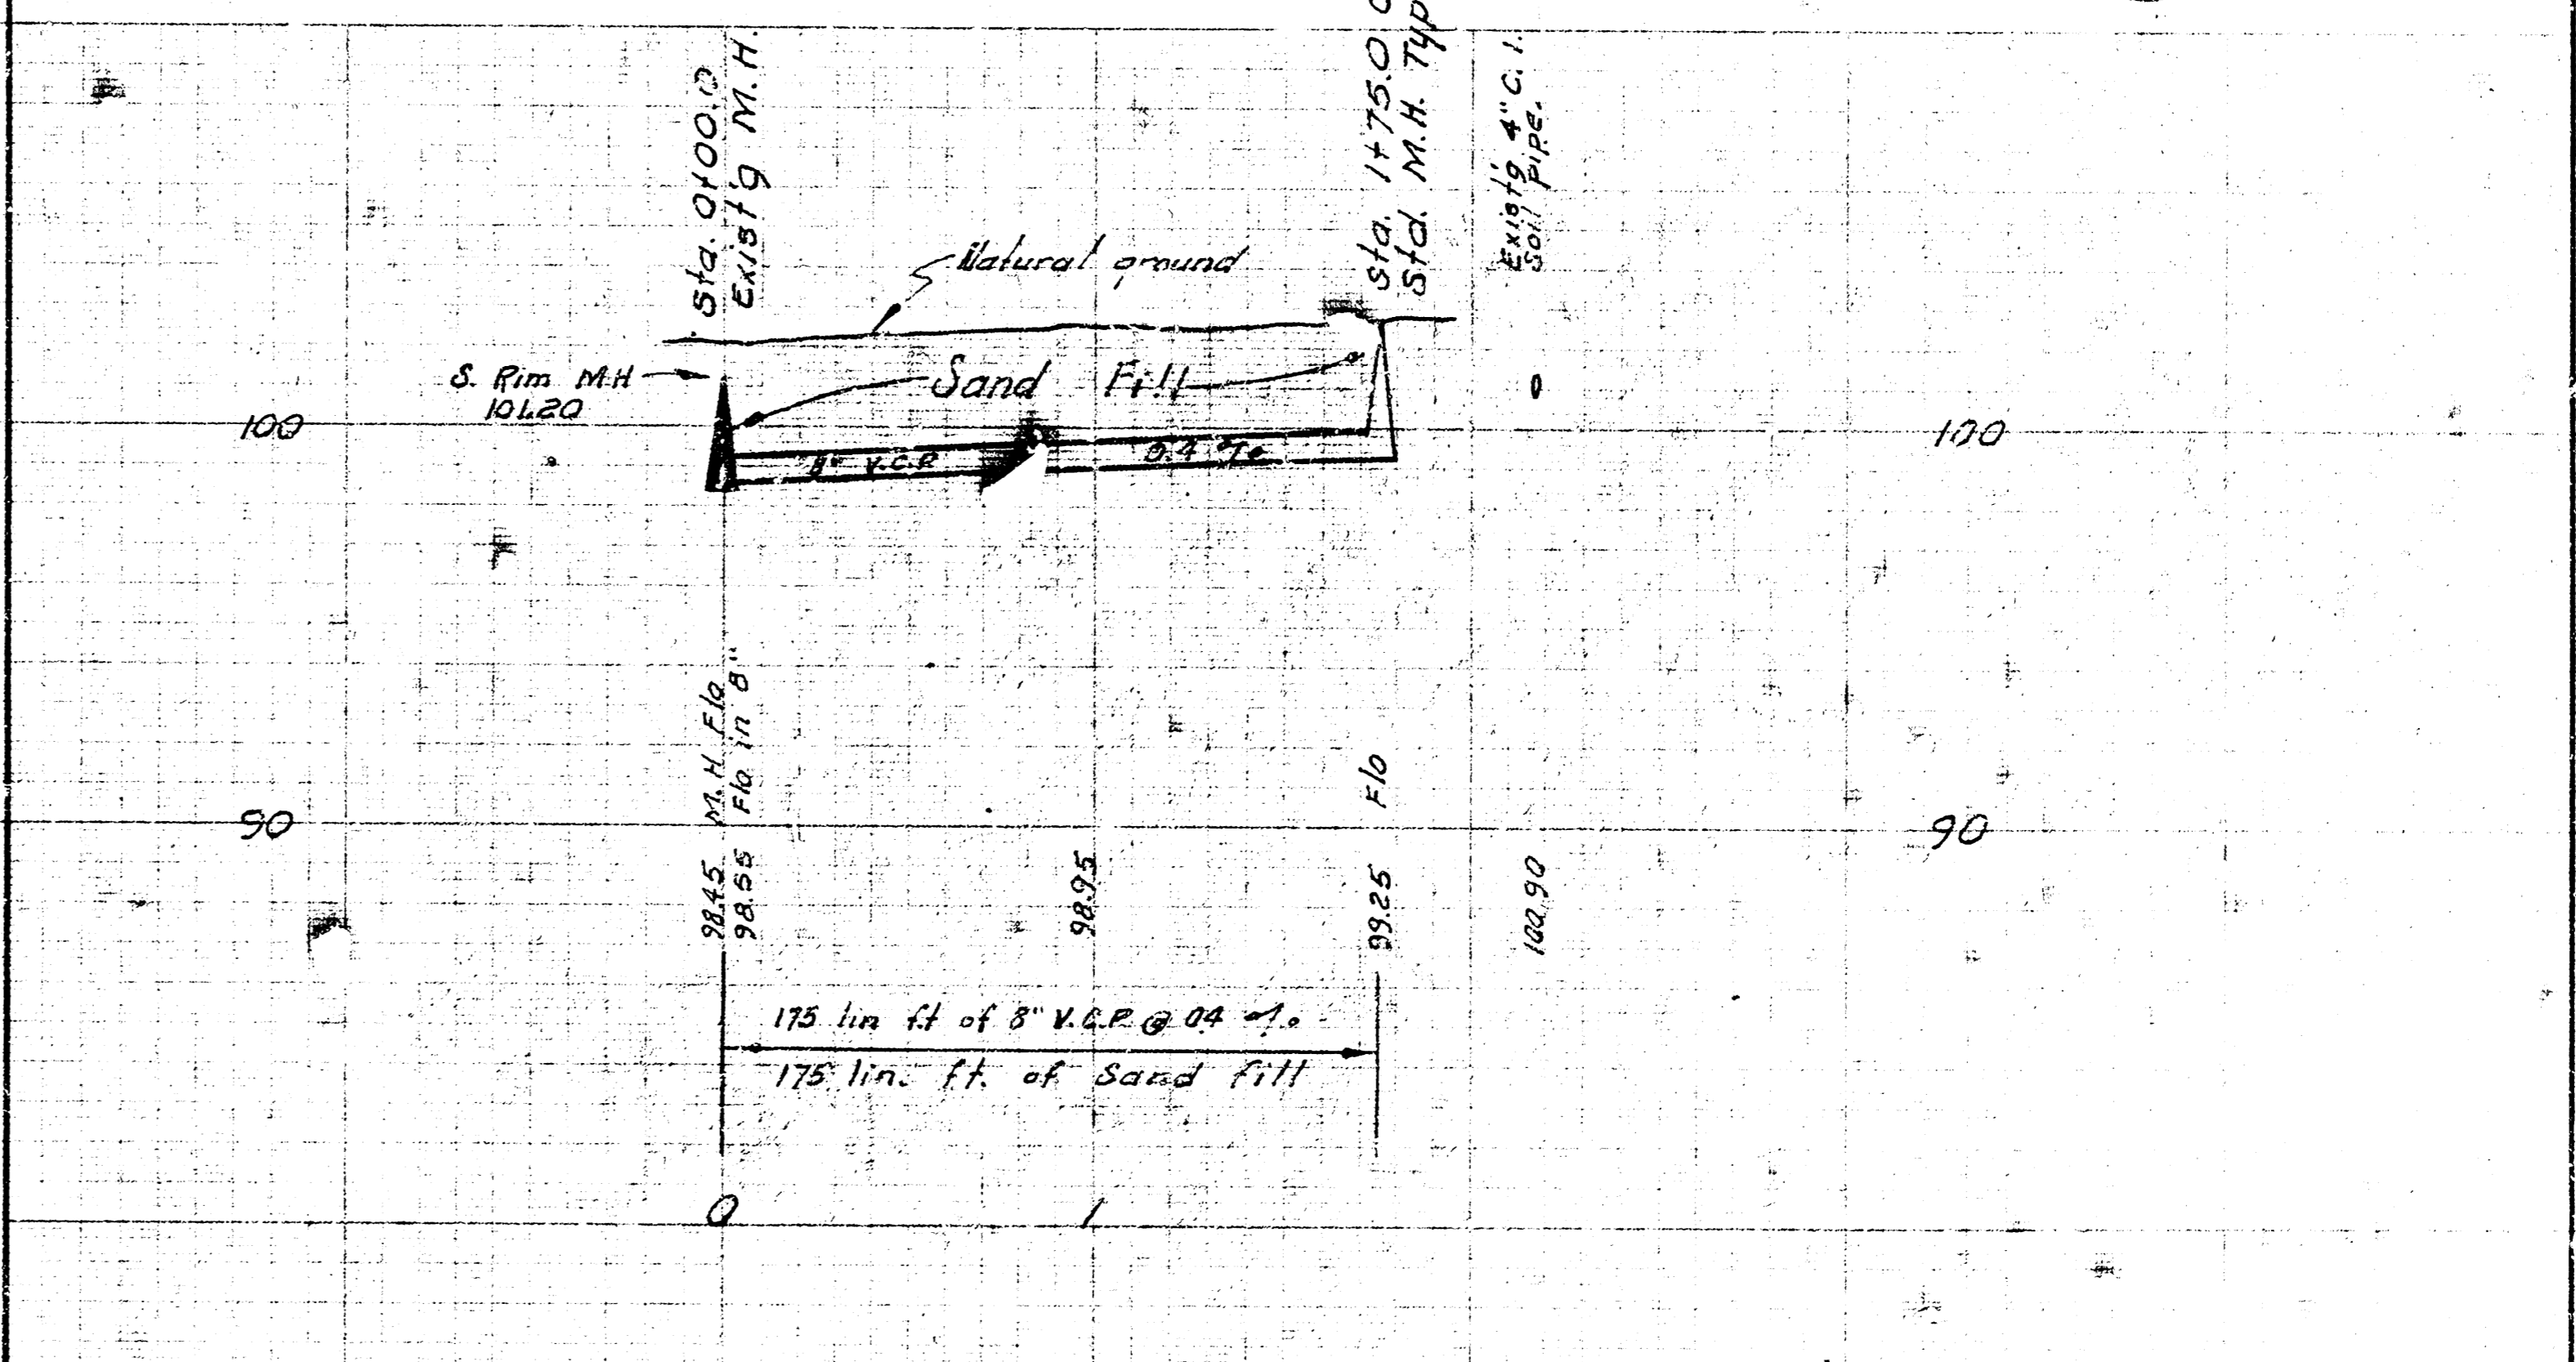

RELOCATION OF A PART OF
LAT. 10, S.S. NO. 4
GREAT PLAINS EQUIM INC.
CITY OF WICHITA, KANSAS
B. E. SMITH CITY ENGINEER
OCT. 1966 PRIVATE CONTRACT

Survey by G. Y. Bk. AR 20
Plan by G. Y. Bk. AR 20
Checked by

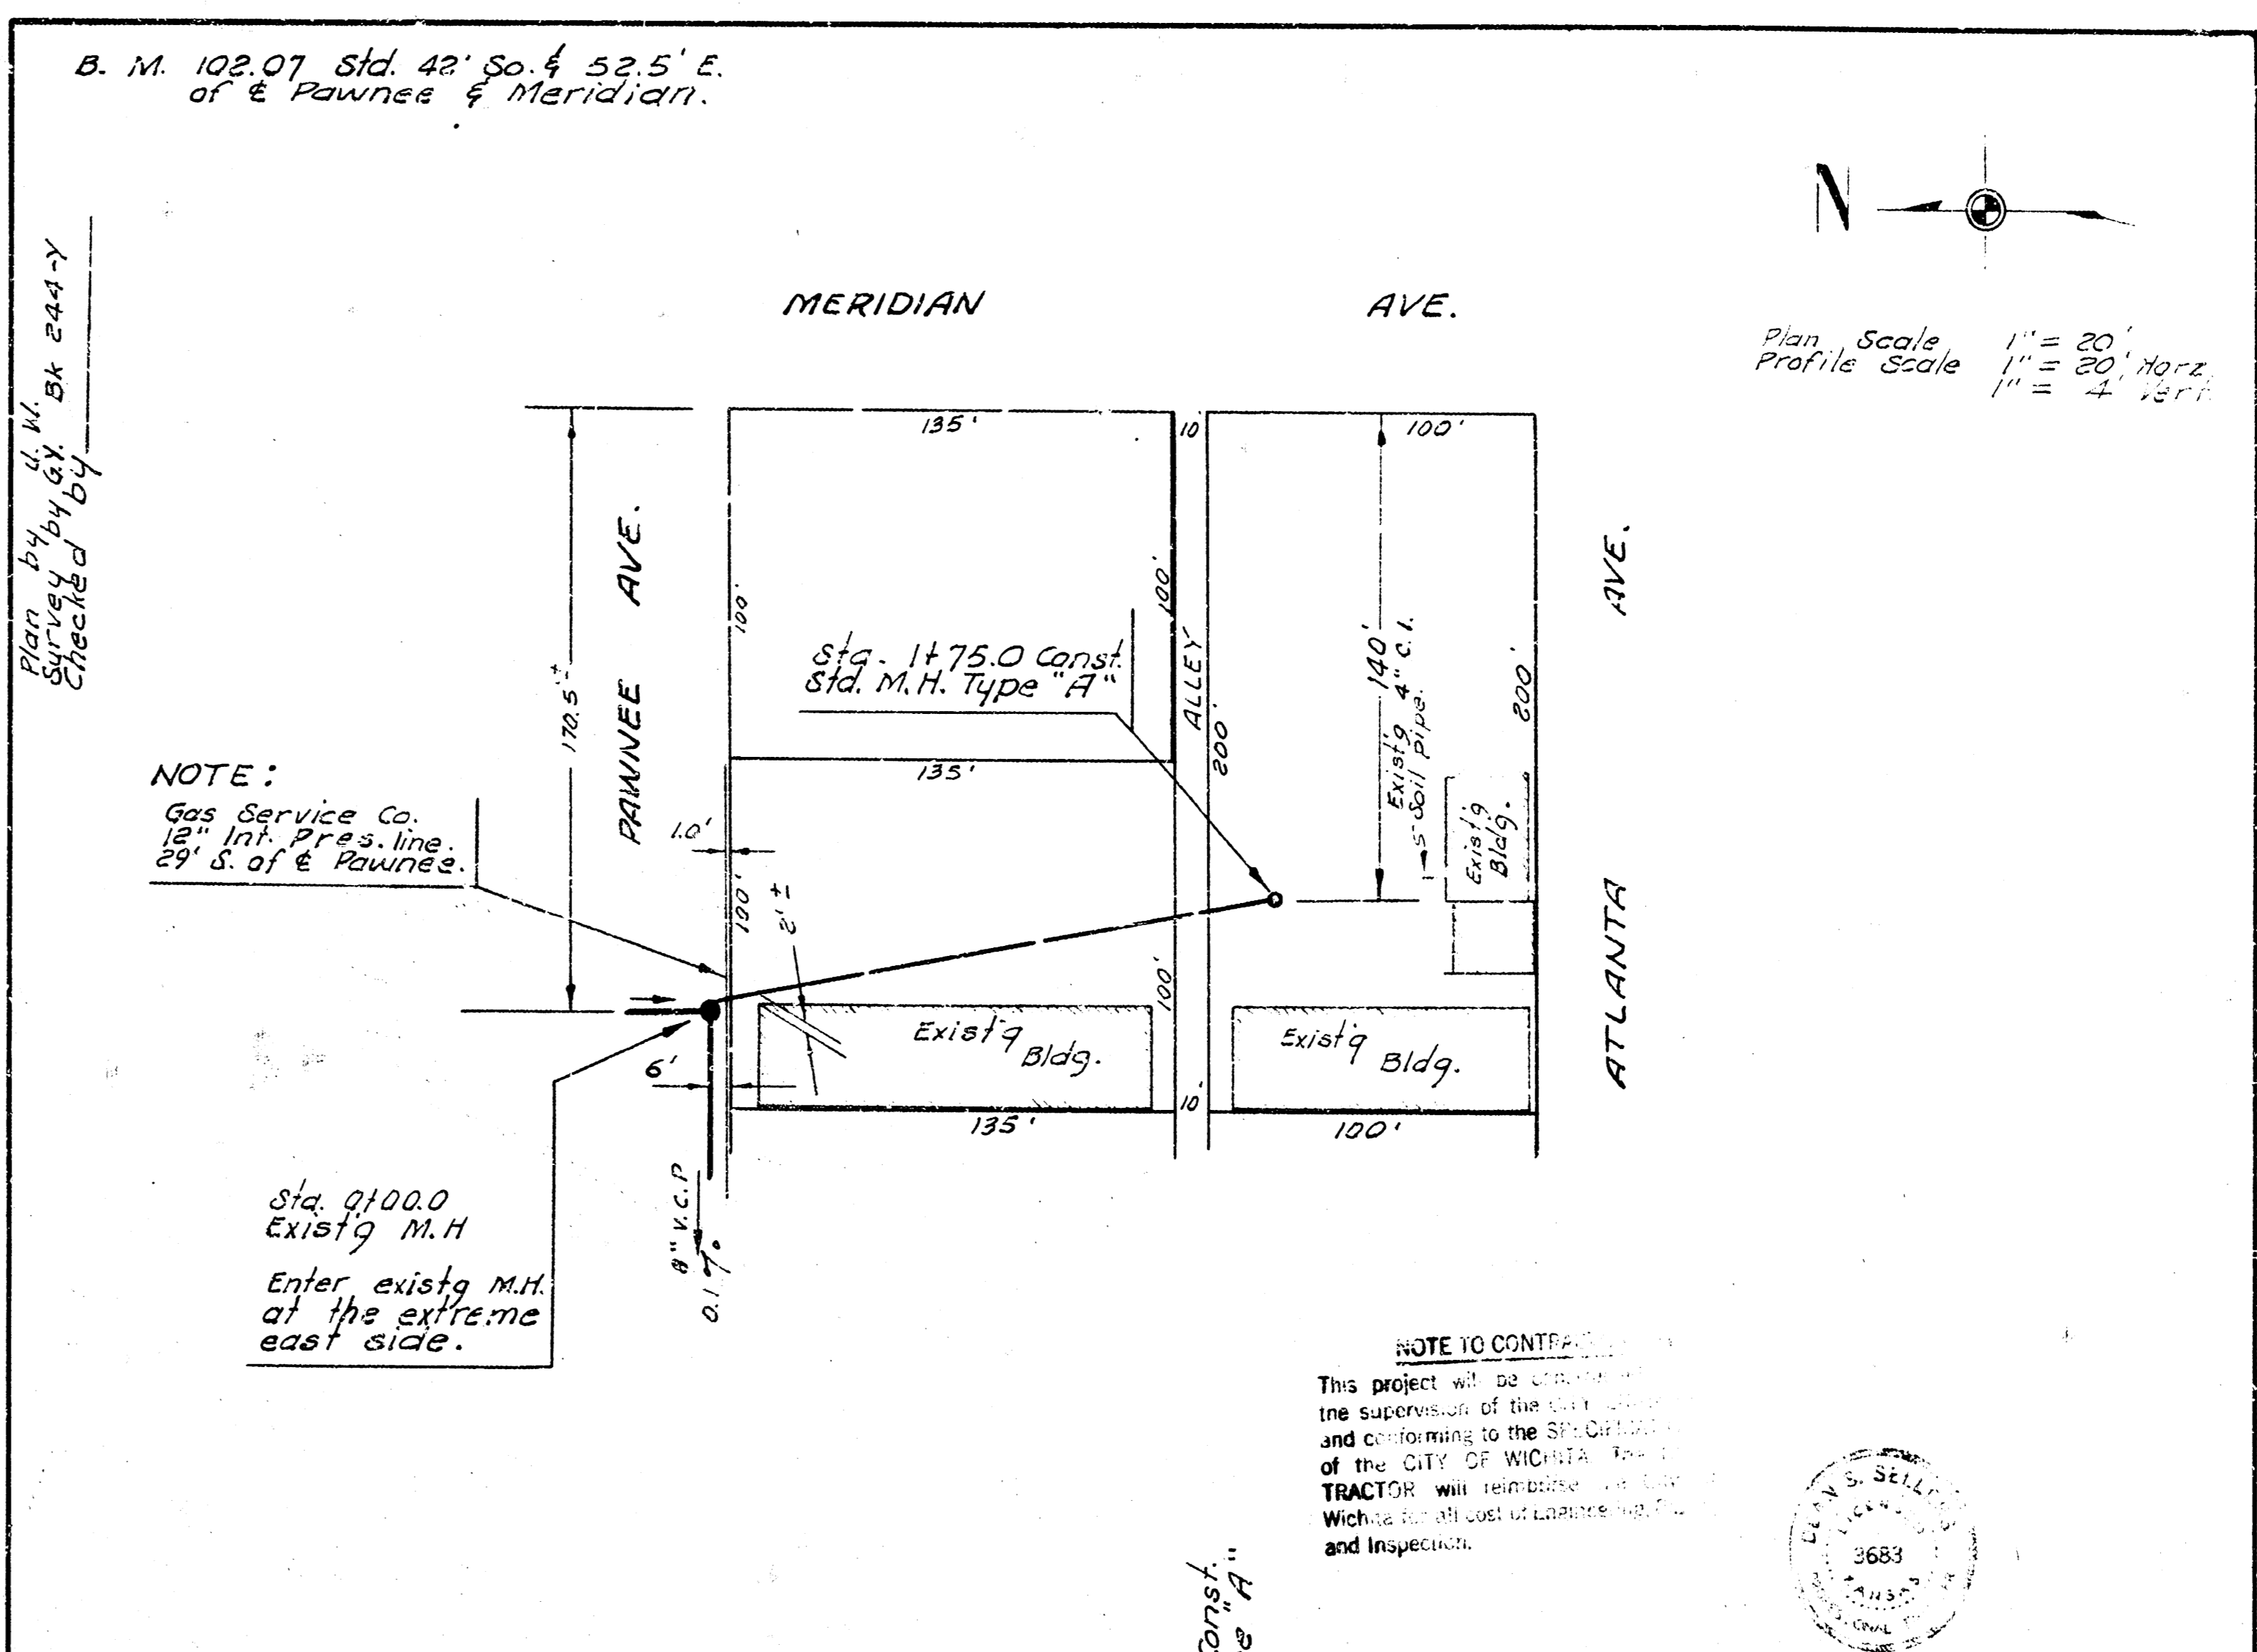

EXTENSION TO
LAT. 2, SUBMAIN 16, S.S. NO. 22
COLBY SANDLIAN BLDG.
CITY OF WICHITA, KANSAS
B. E. SMITH CITY ENGINEER
NOV. 1966 PRIVATE CONTRACT

