
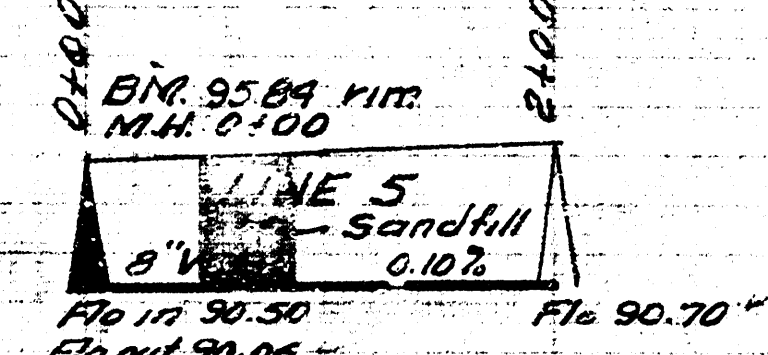
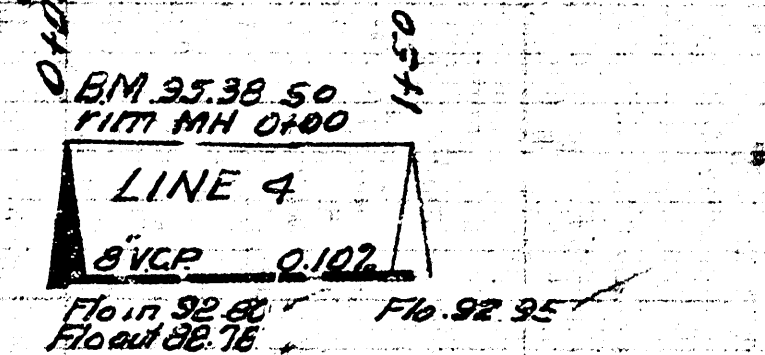
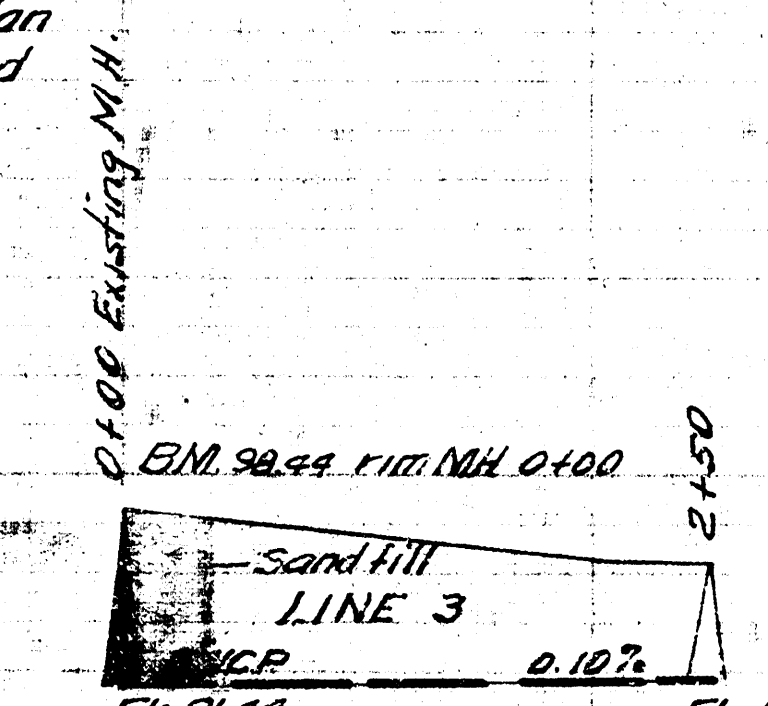
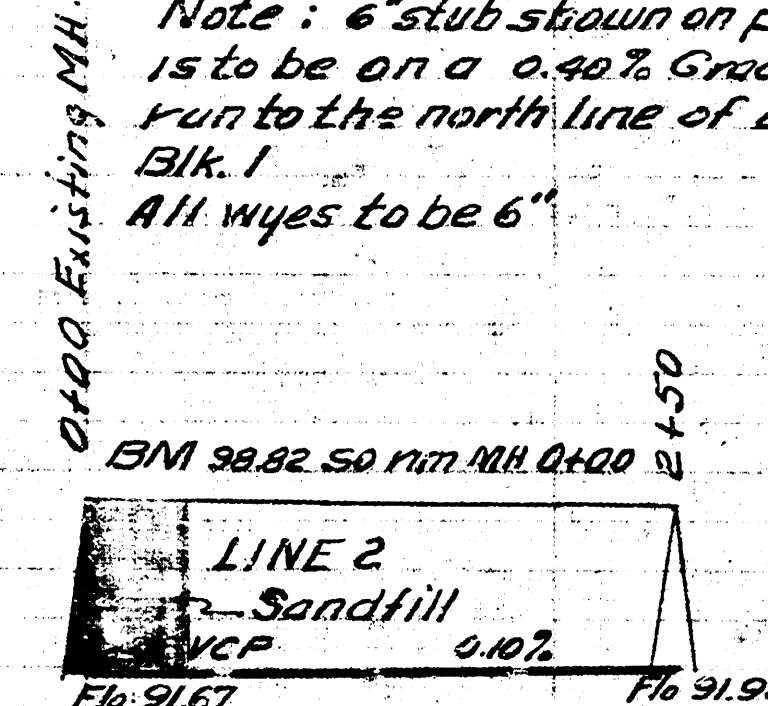
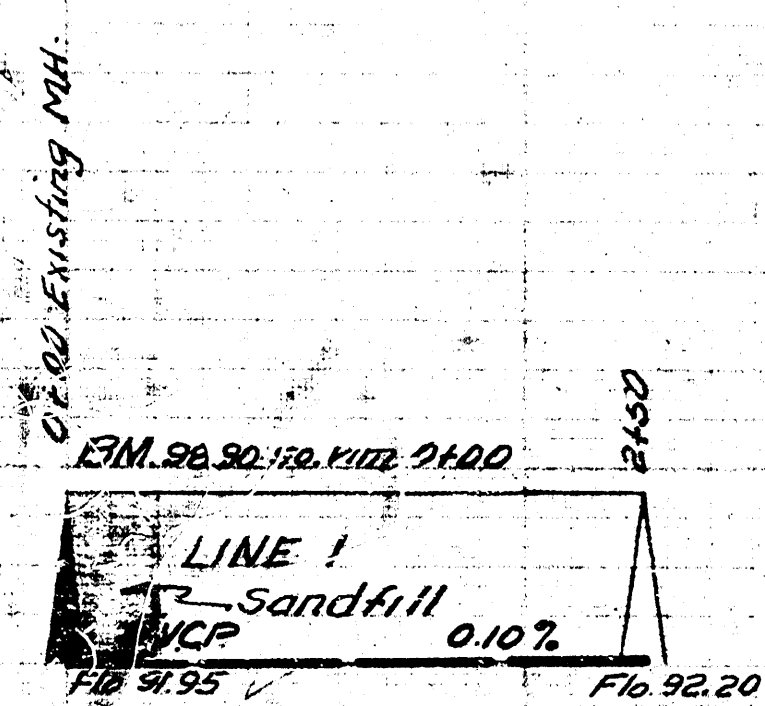
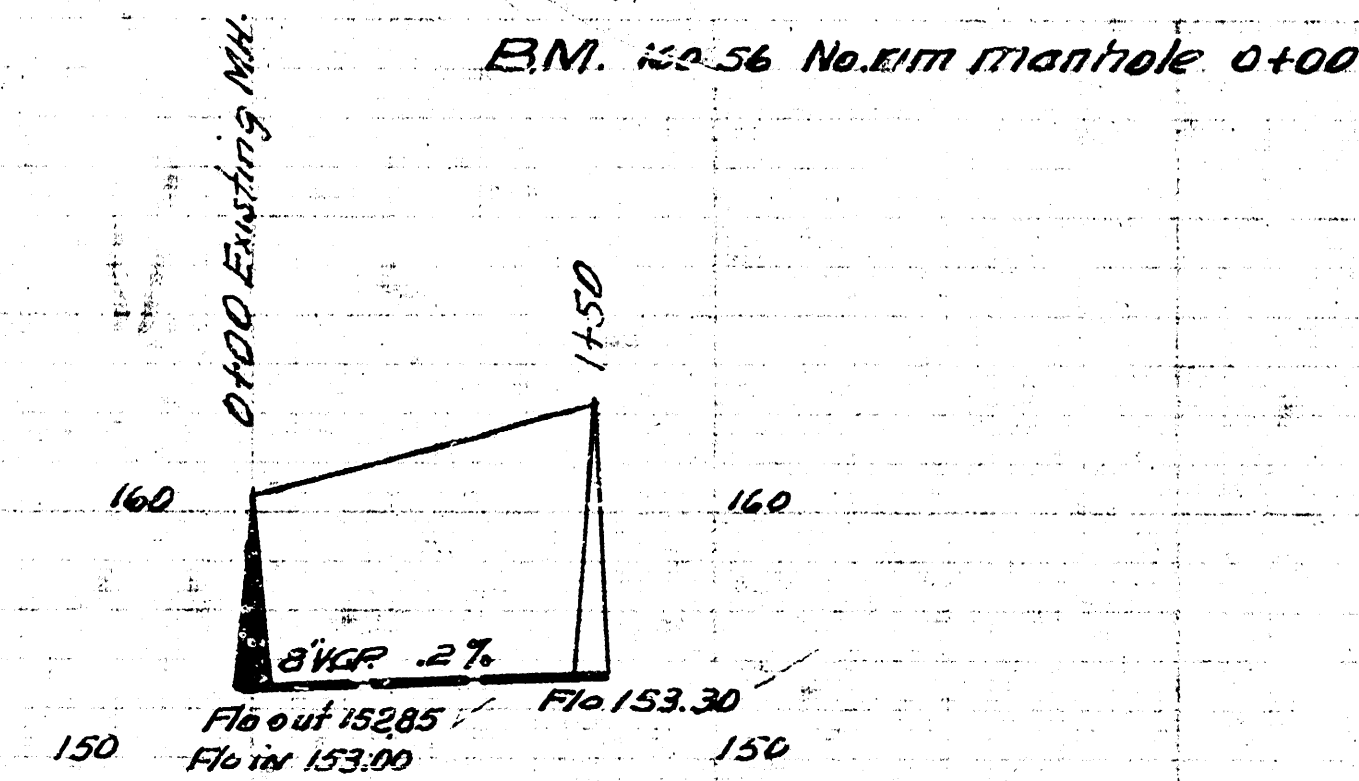
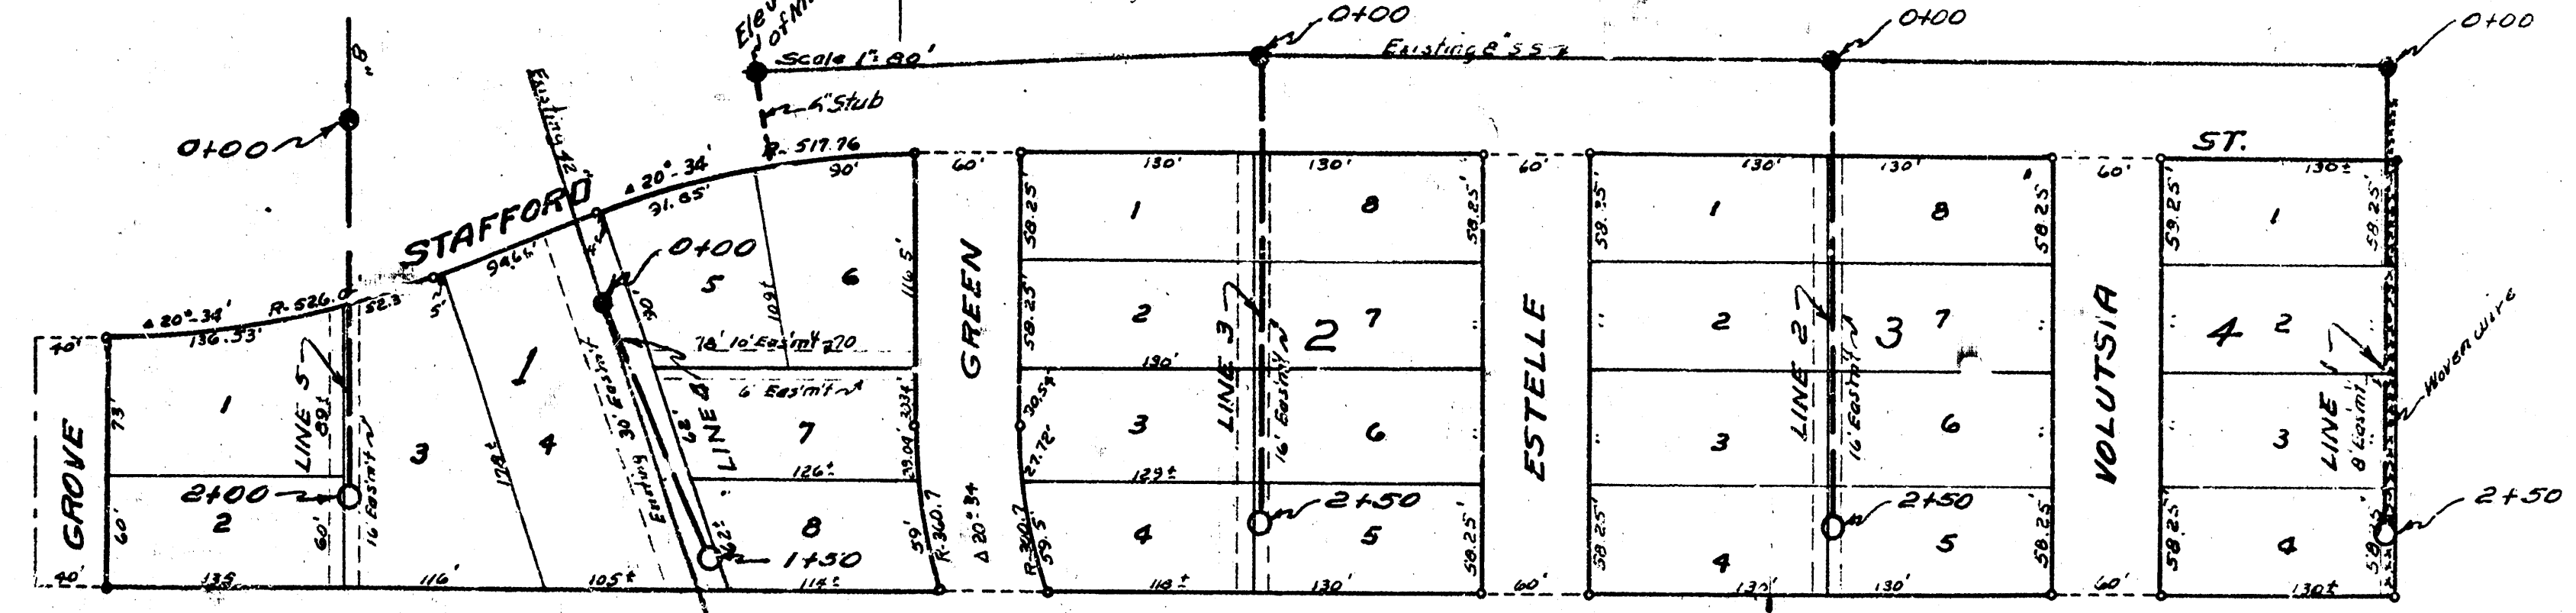



HEINRICH 2ND. ADDITION.

N


REPLAT OF LOTS 16, 17 & 18 HILLSIDE GARDENS

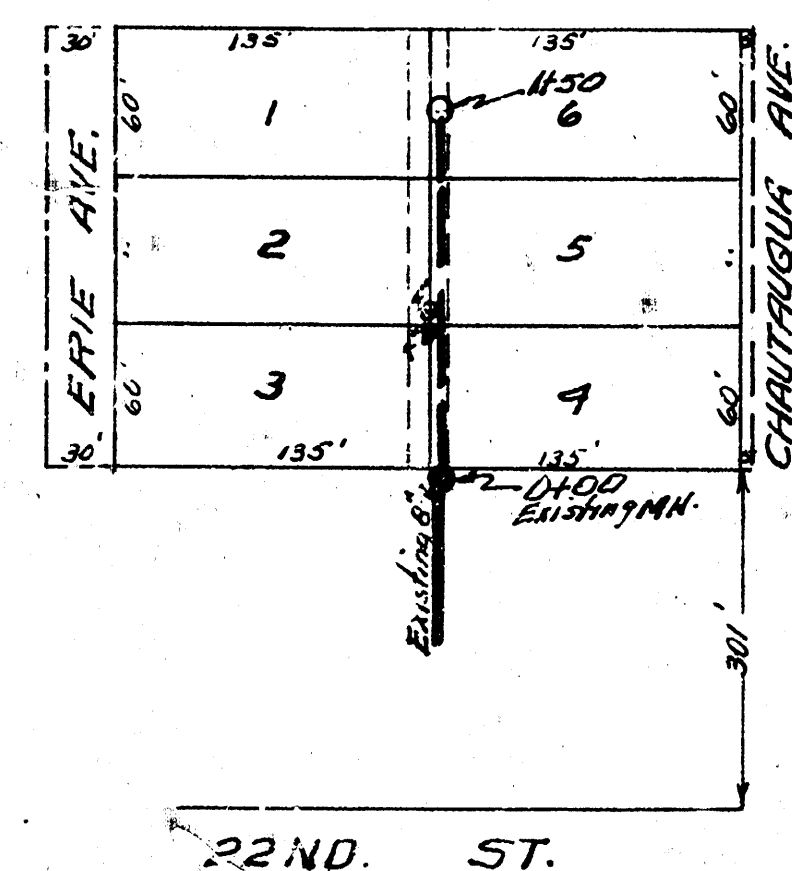

LAT. 7. DIST. 13 SS. 12
CITY OF WICHITA KANSAS
B.E. SMITH CITY ENGINEER
Proj. No. C-23-39

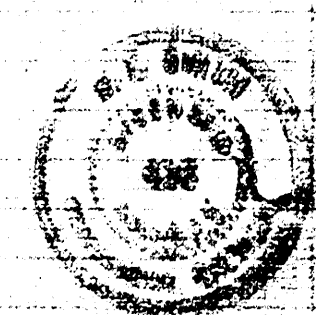

LAT. 8 SS. 12
CITY OF WICHITA KANSAS
B.E. SMITH CITY ENGINEER
Proj. No. C-23-17

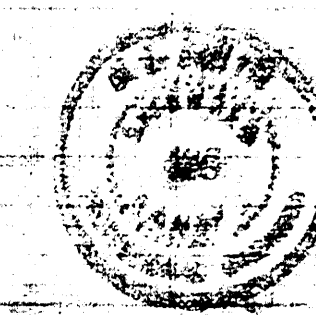

Date 8-1-53
Drawn by M. C. Dean
Checked by B. E. Smith
Book No. 79-X

Date 5-1-53
Drawn by M. C. Dean
Checked by B. E. Smith
Book No. 79-X

Note: 6" stub shown on plot plan
is to be on a 0.40% grade and
run to the north line of Lot 6
Blk. 1
All wyes to be 6"