
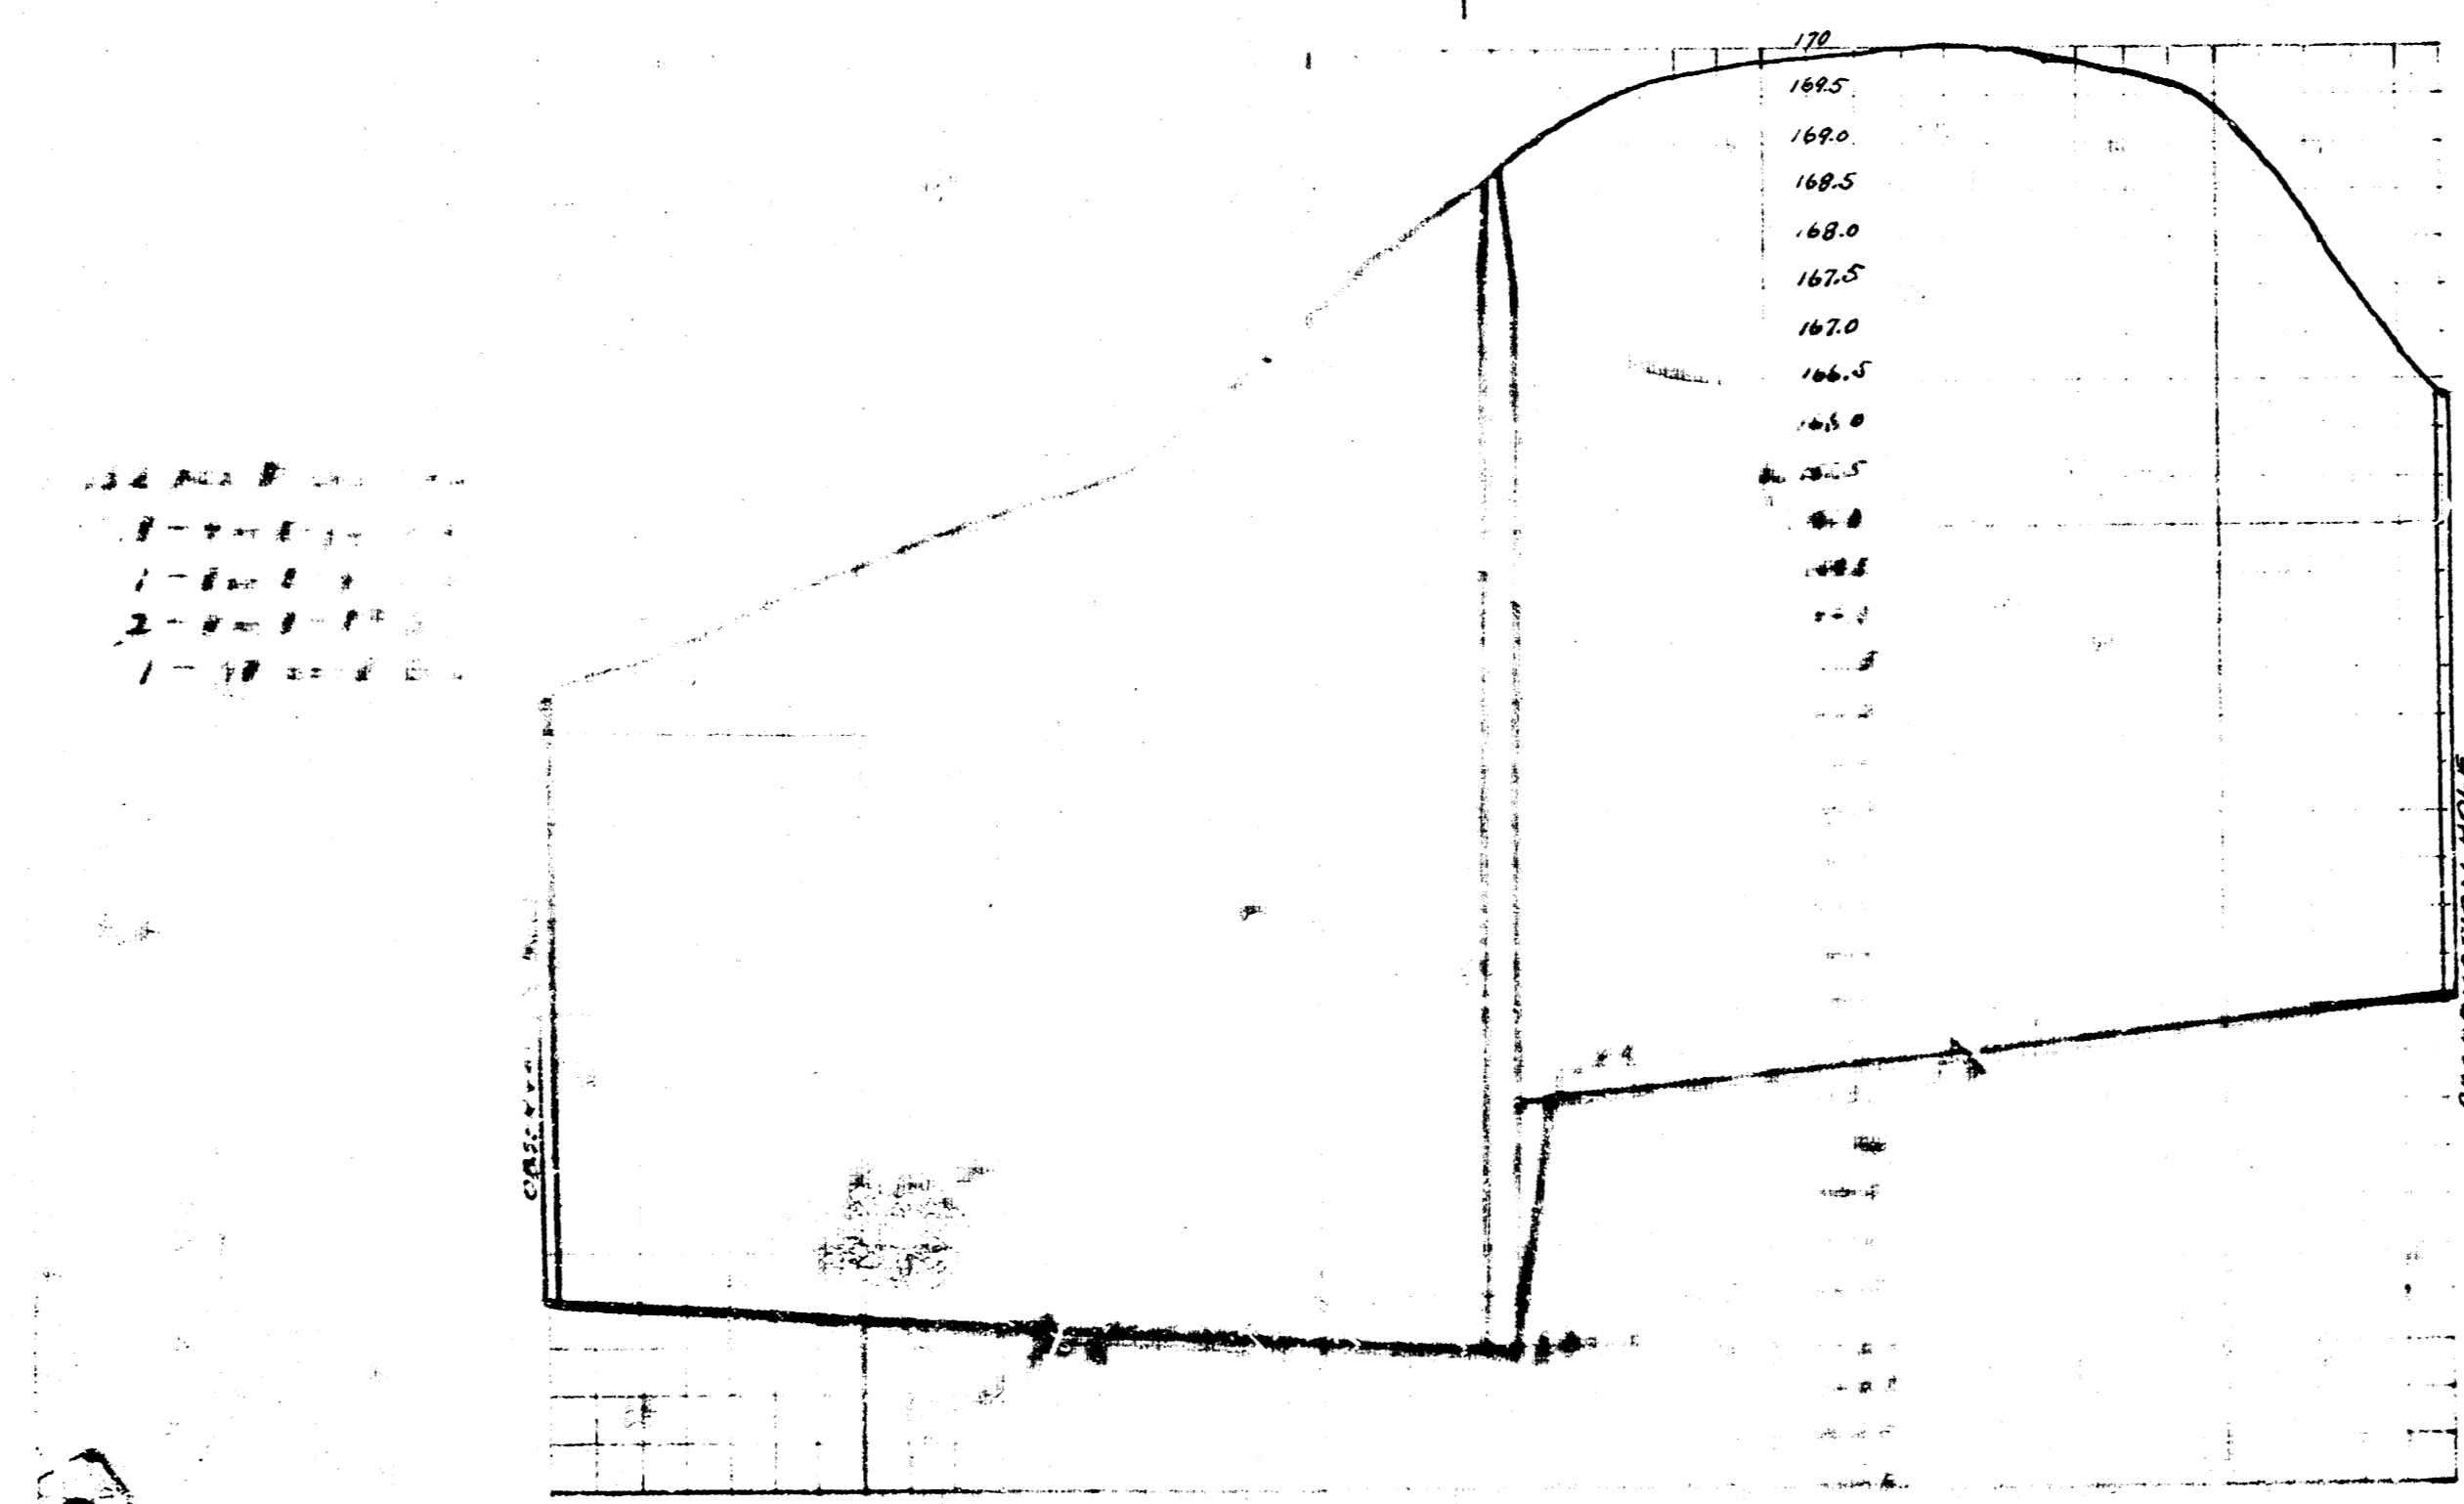


San. Sewer Sub. Dis. N^o 5 of Dist. A of Sanitary Sewer N^o 12.

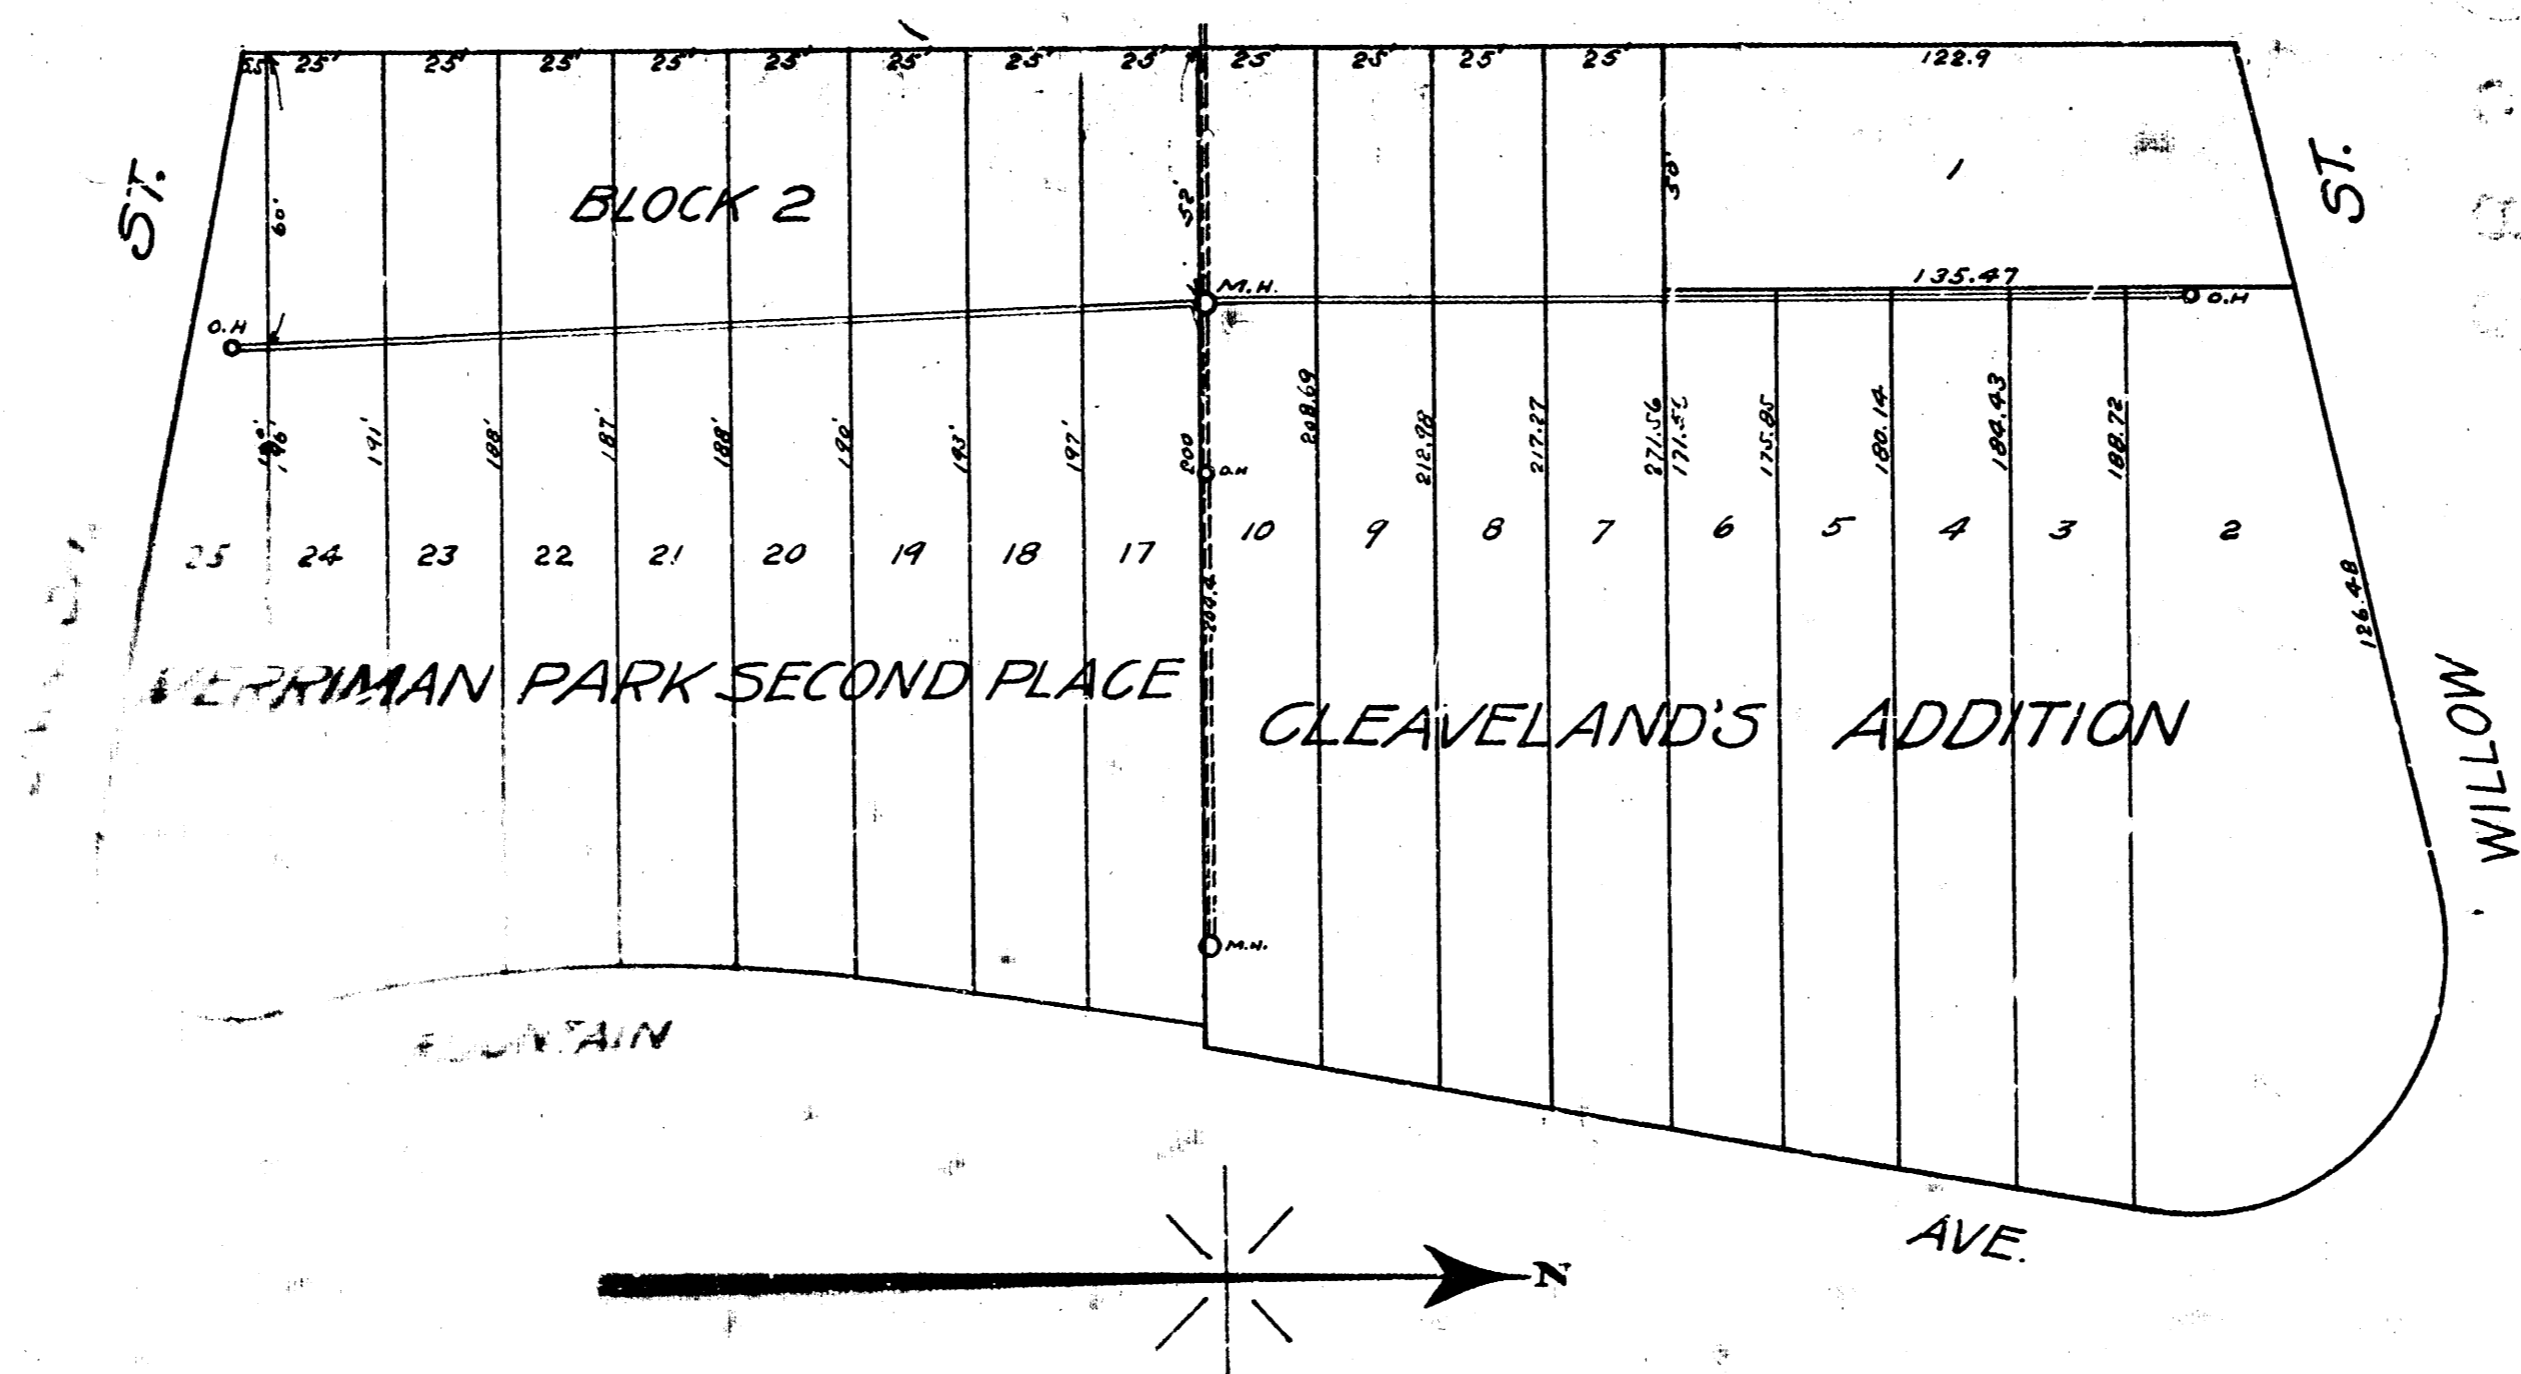

14-11-12
 1-1-12
 1-1-12
 1-1-12
 1-1-12