

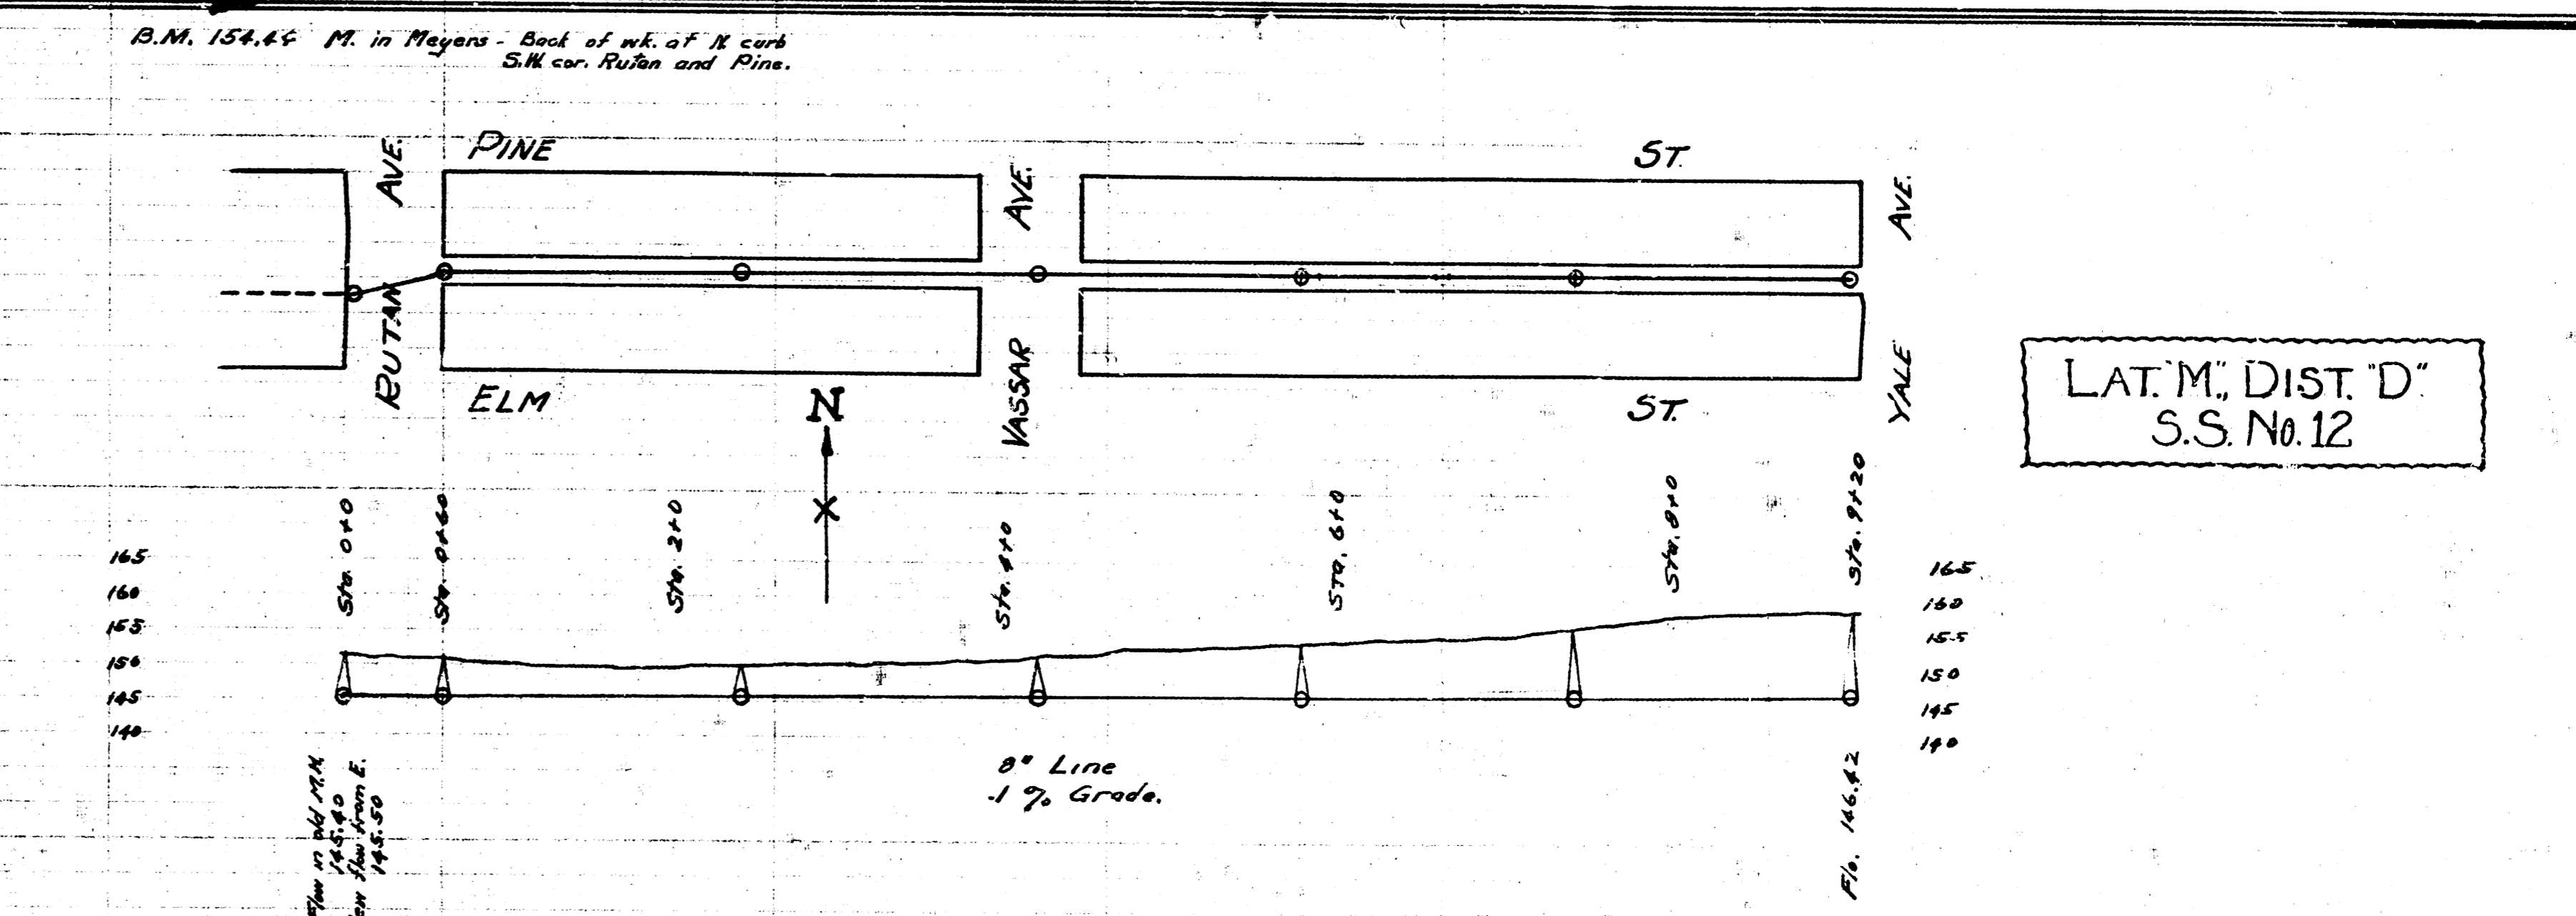
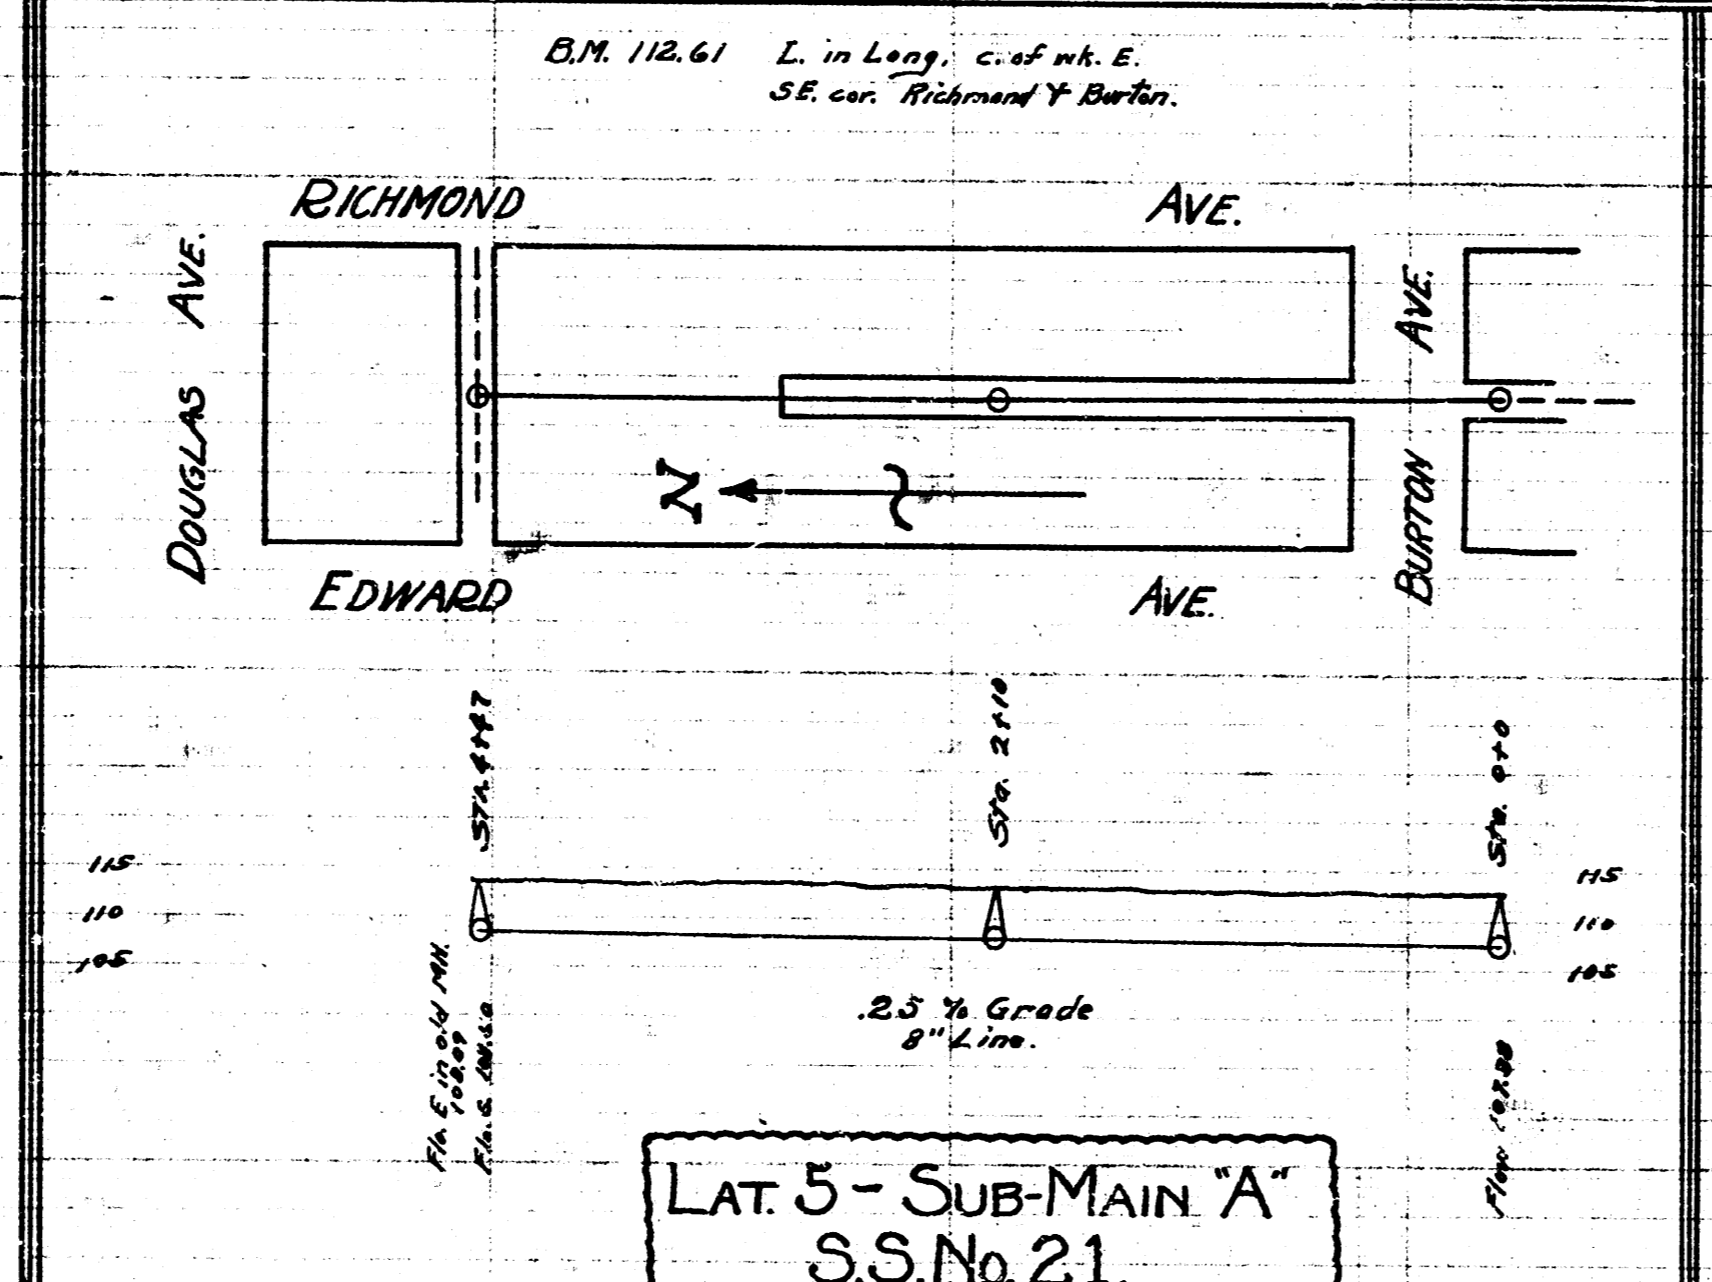
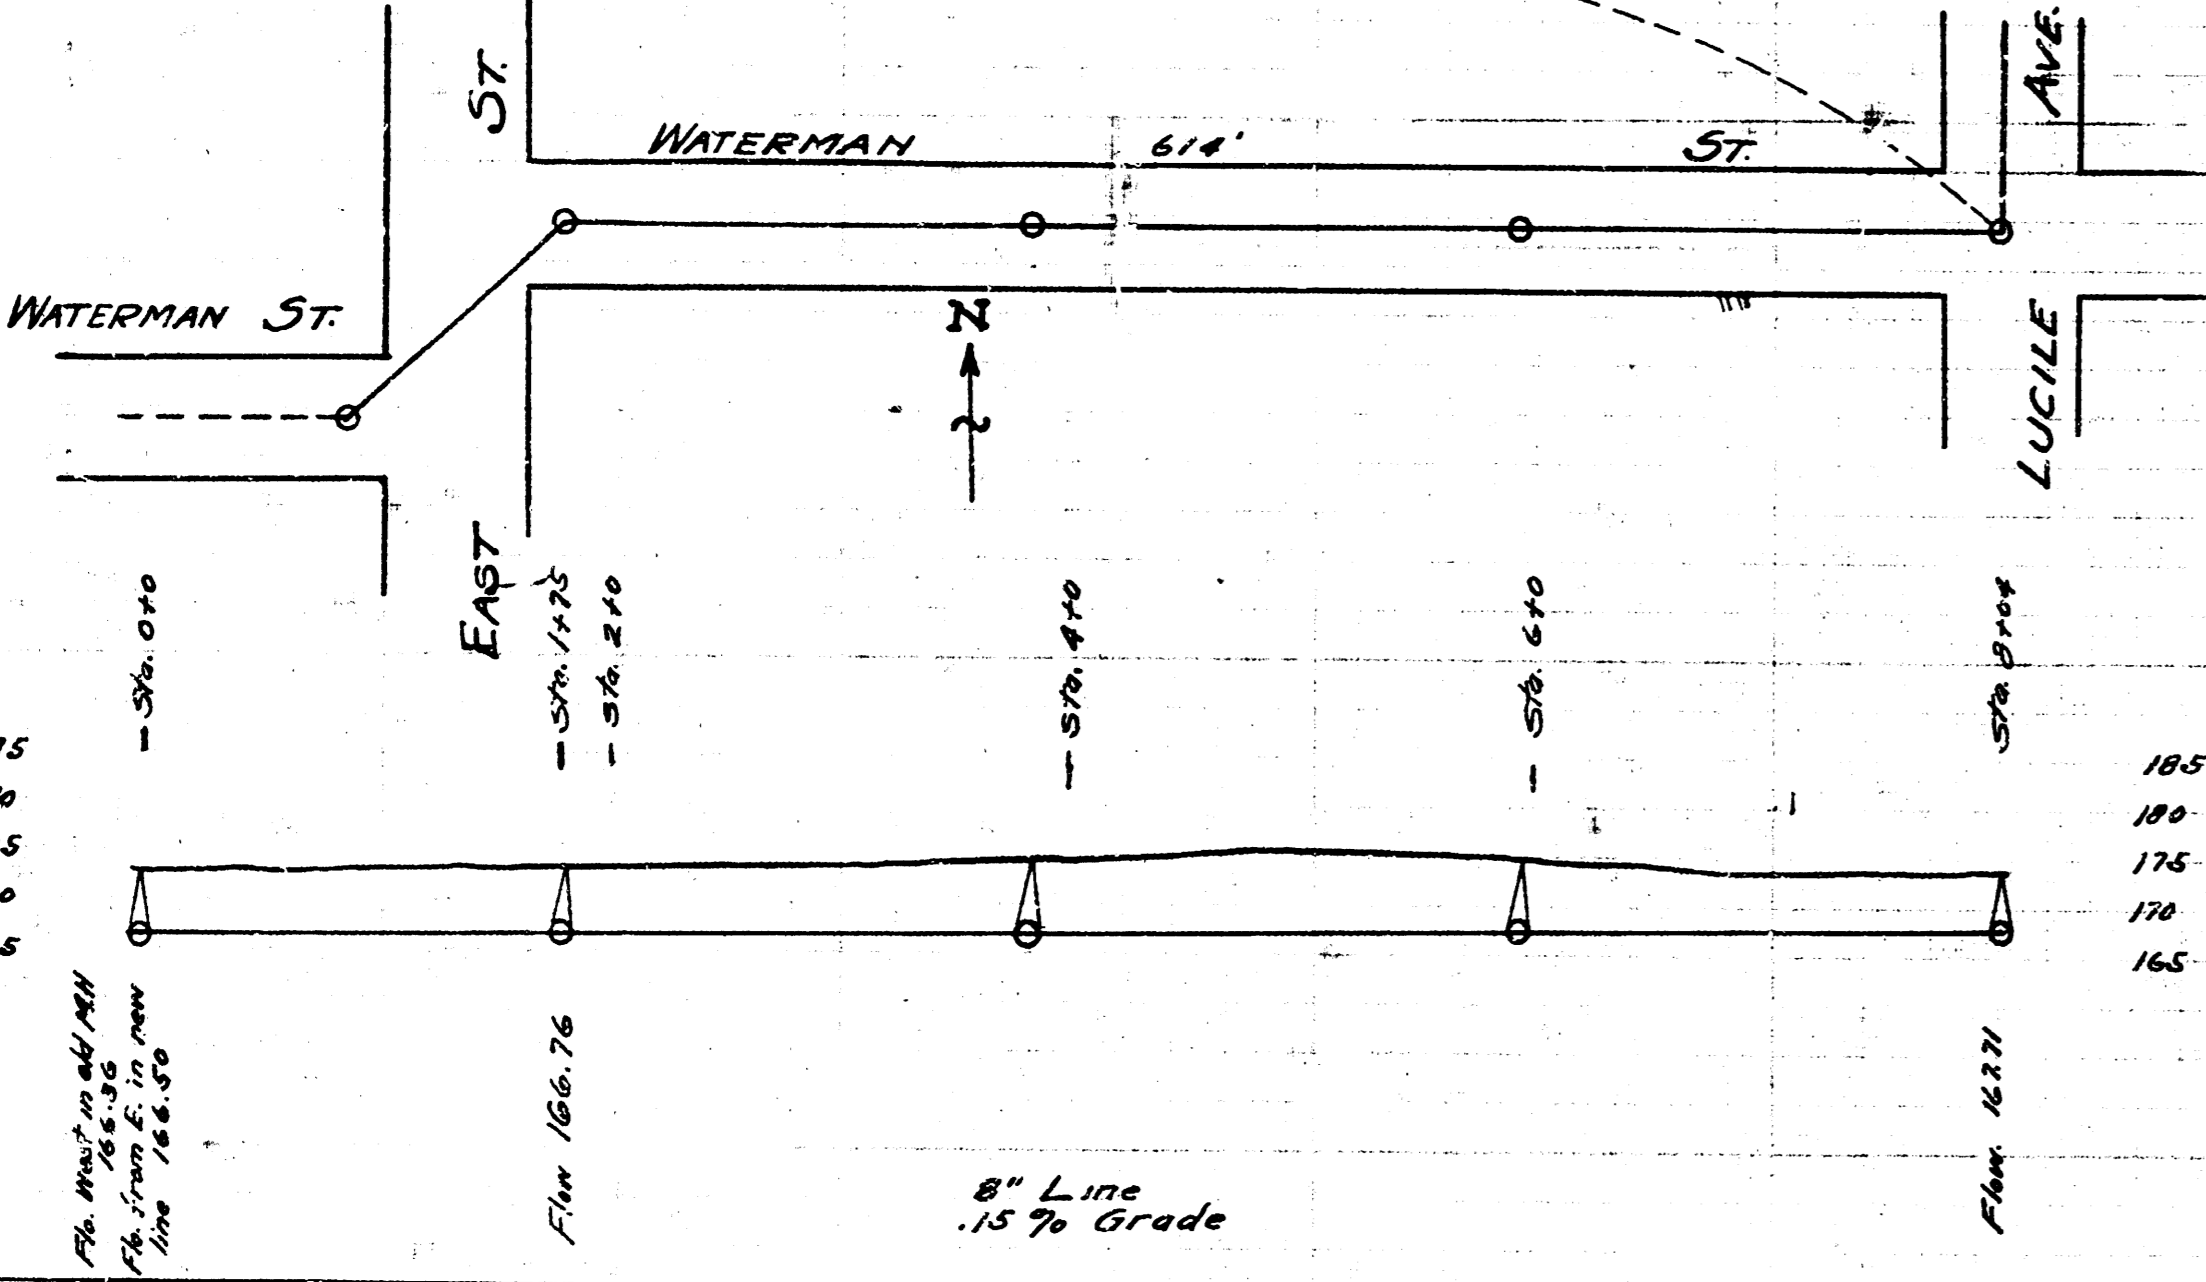


LAT. 22, DIST. 'A'  
S.S. No. 12

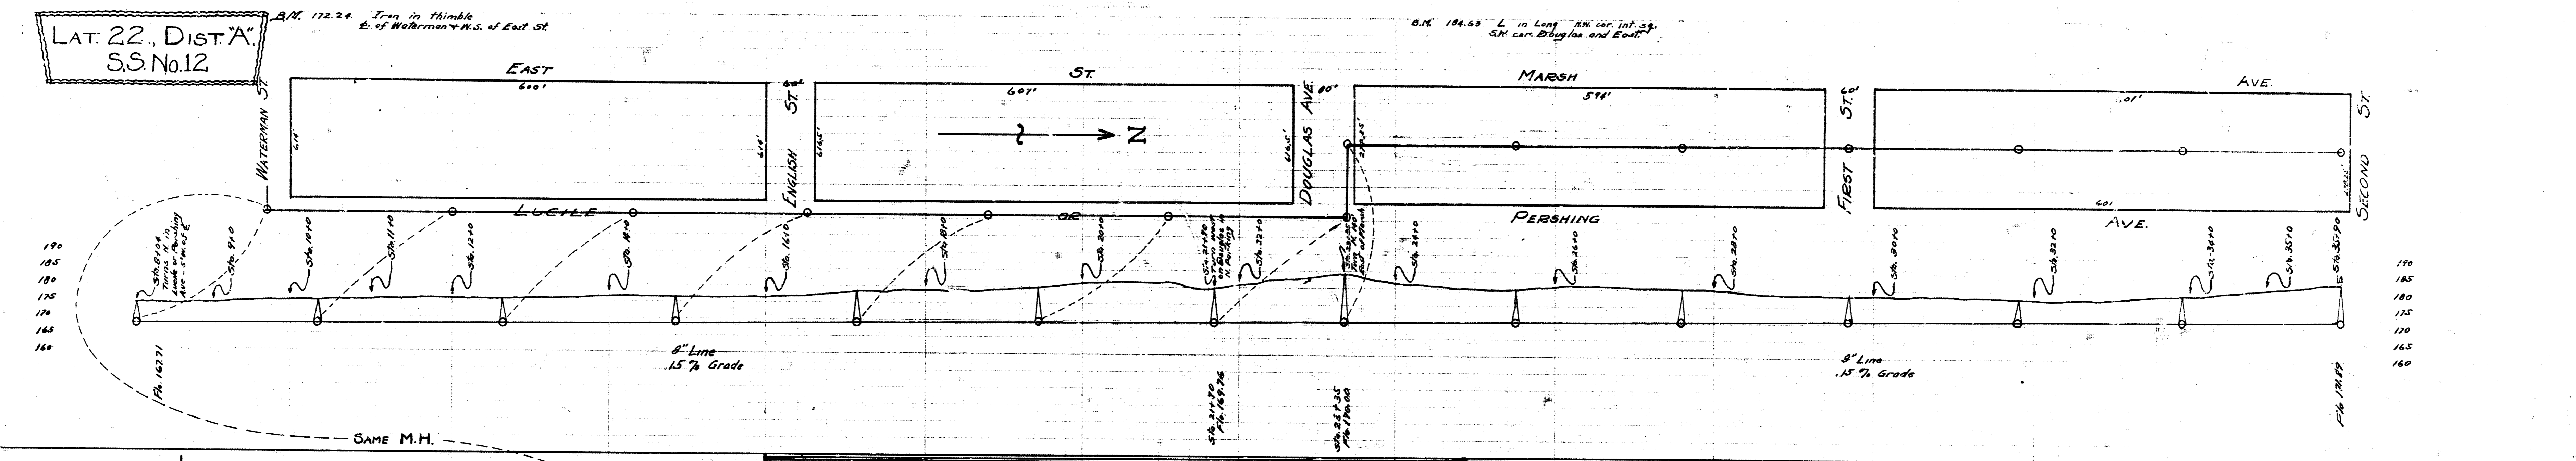

LAT. 'M', DIST. 'D'  
S.S. No. 12

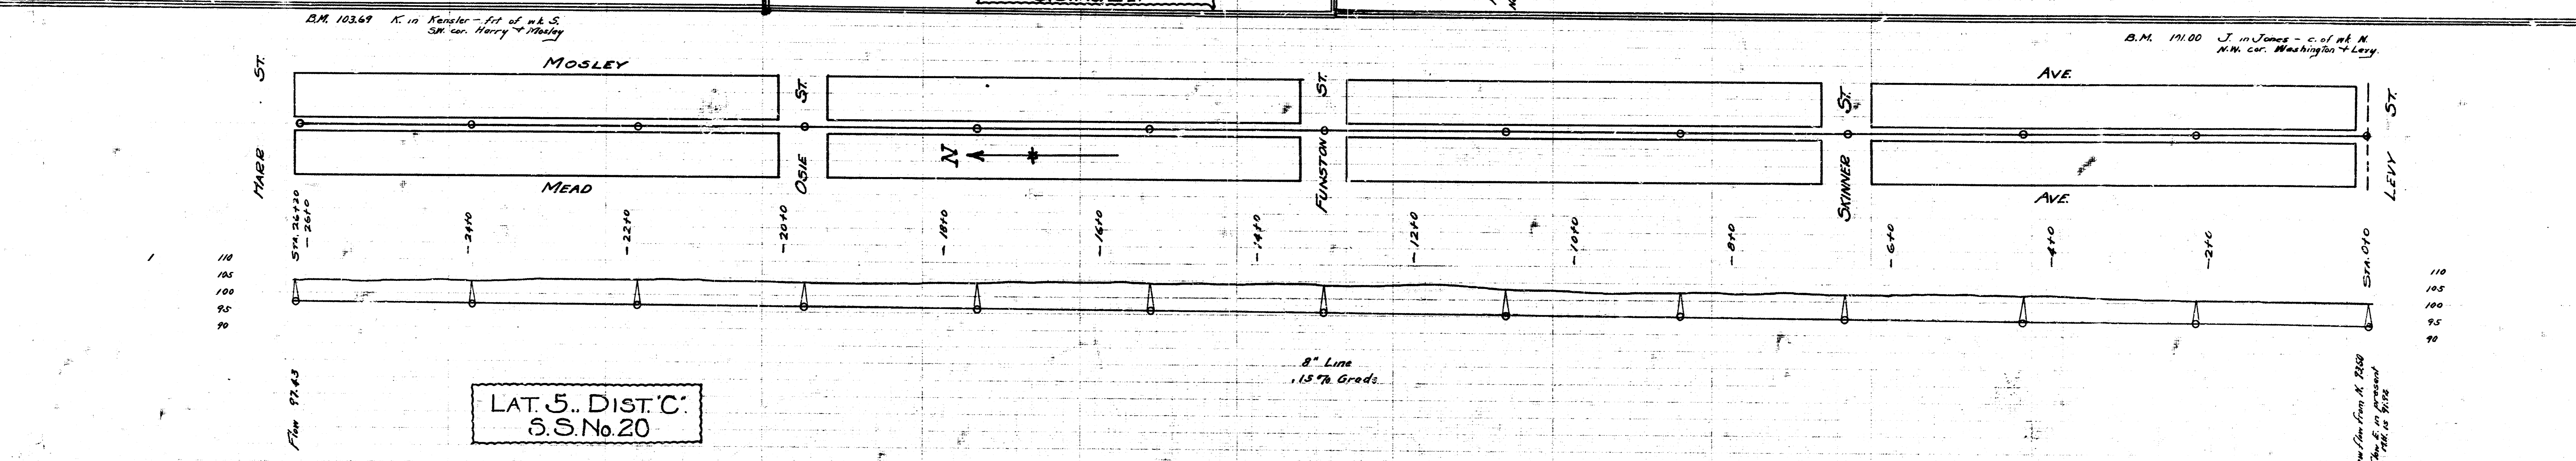

LAT. 5, DIST. 'C'  
S.S. No. 20

Now San from R. 2250  
Plan E. in ground  
198.10 5/12