




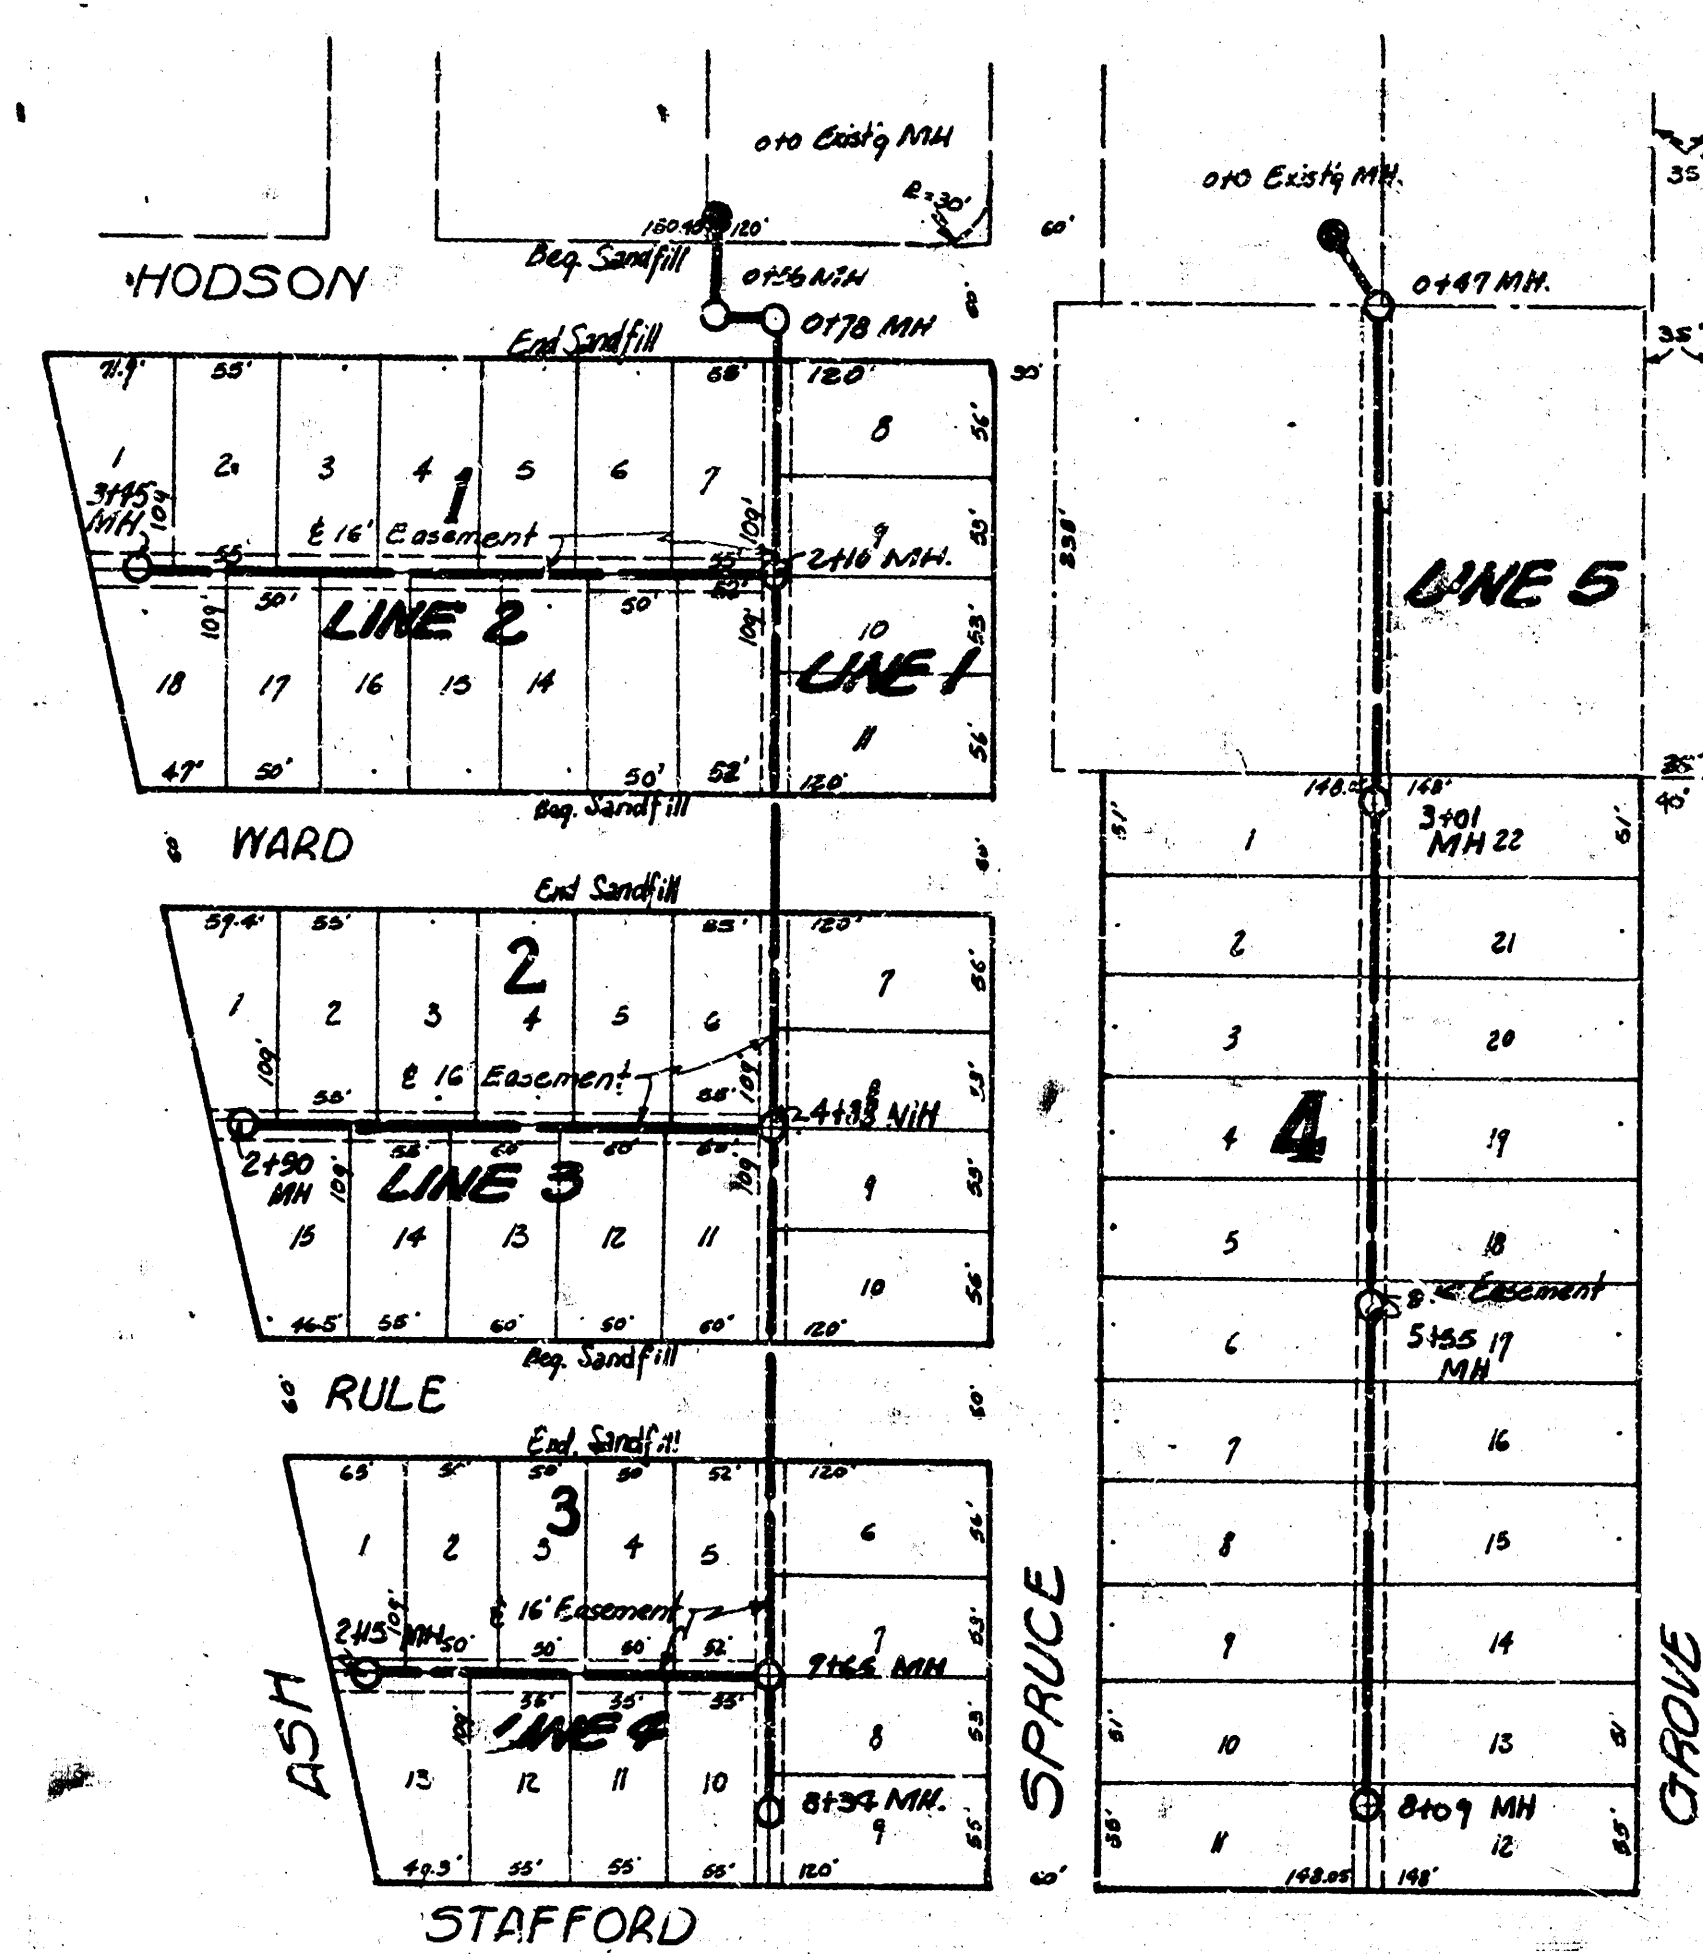


B.M. 1978 ~ R.R. Spike N.S. K.G. Fe. Trans. pole 100' E. Elyco & S.L. Harry.
B.M. 1588 ~ N. end of Wk. Magnusson's res. N.E. corner.

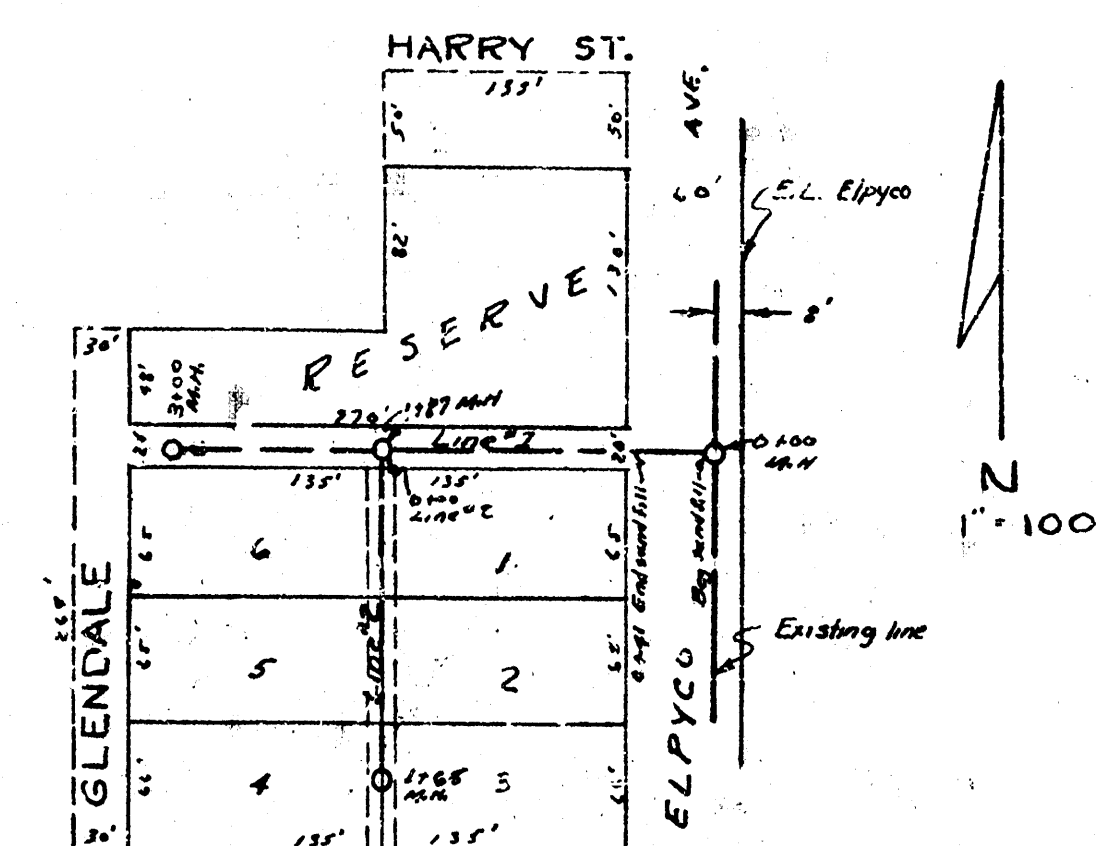

B.M. 1995 "9" in 1993. W.L. Swan, N. Lab. Levy B.M. 100.04 N.W. Cor. porch Hor. "2210 S.S. Hudson, 2nd H. = West of Spruce

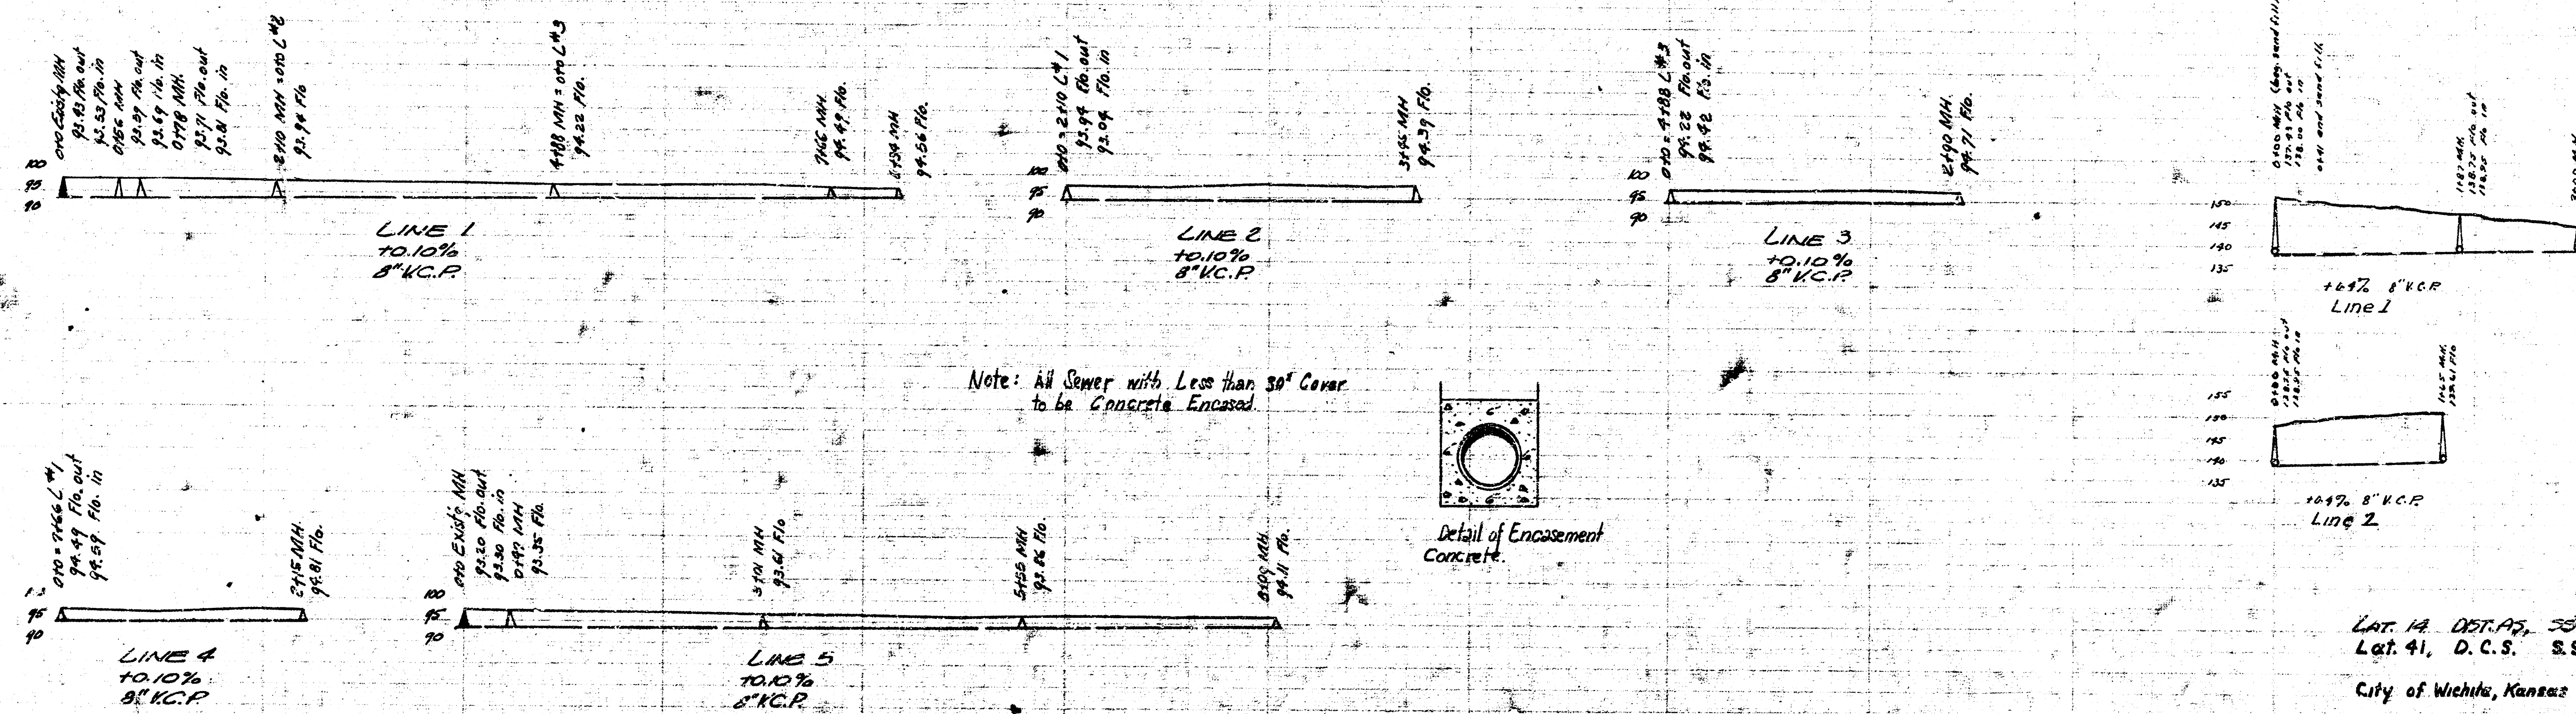

Note: All Sewer with Less than 30" Cover to be Concrete Encased.

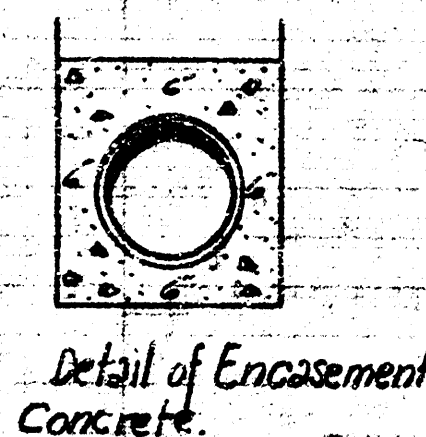

LAT. 14. DIST. 15, 35th 35th
Lat. 41, D.C.S. 25th 12
City of Wichita, Kansas
L.K. White ~ City Engineer
July 1950 Proj. C23-39
CEO-54