
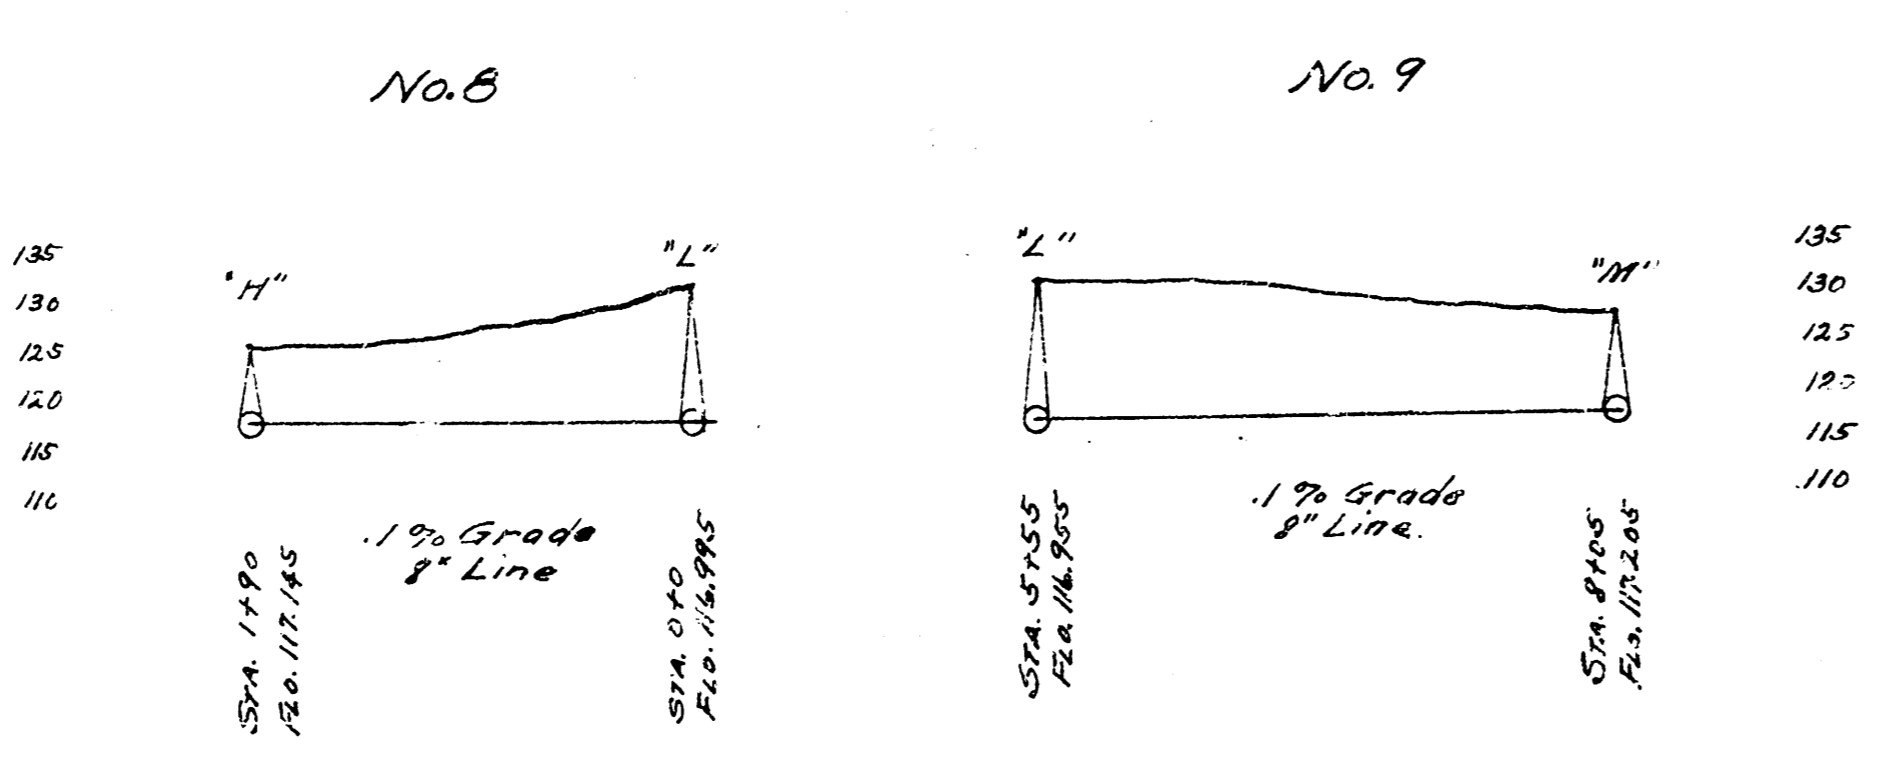
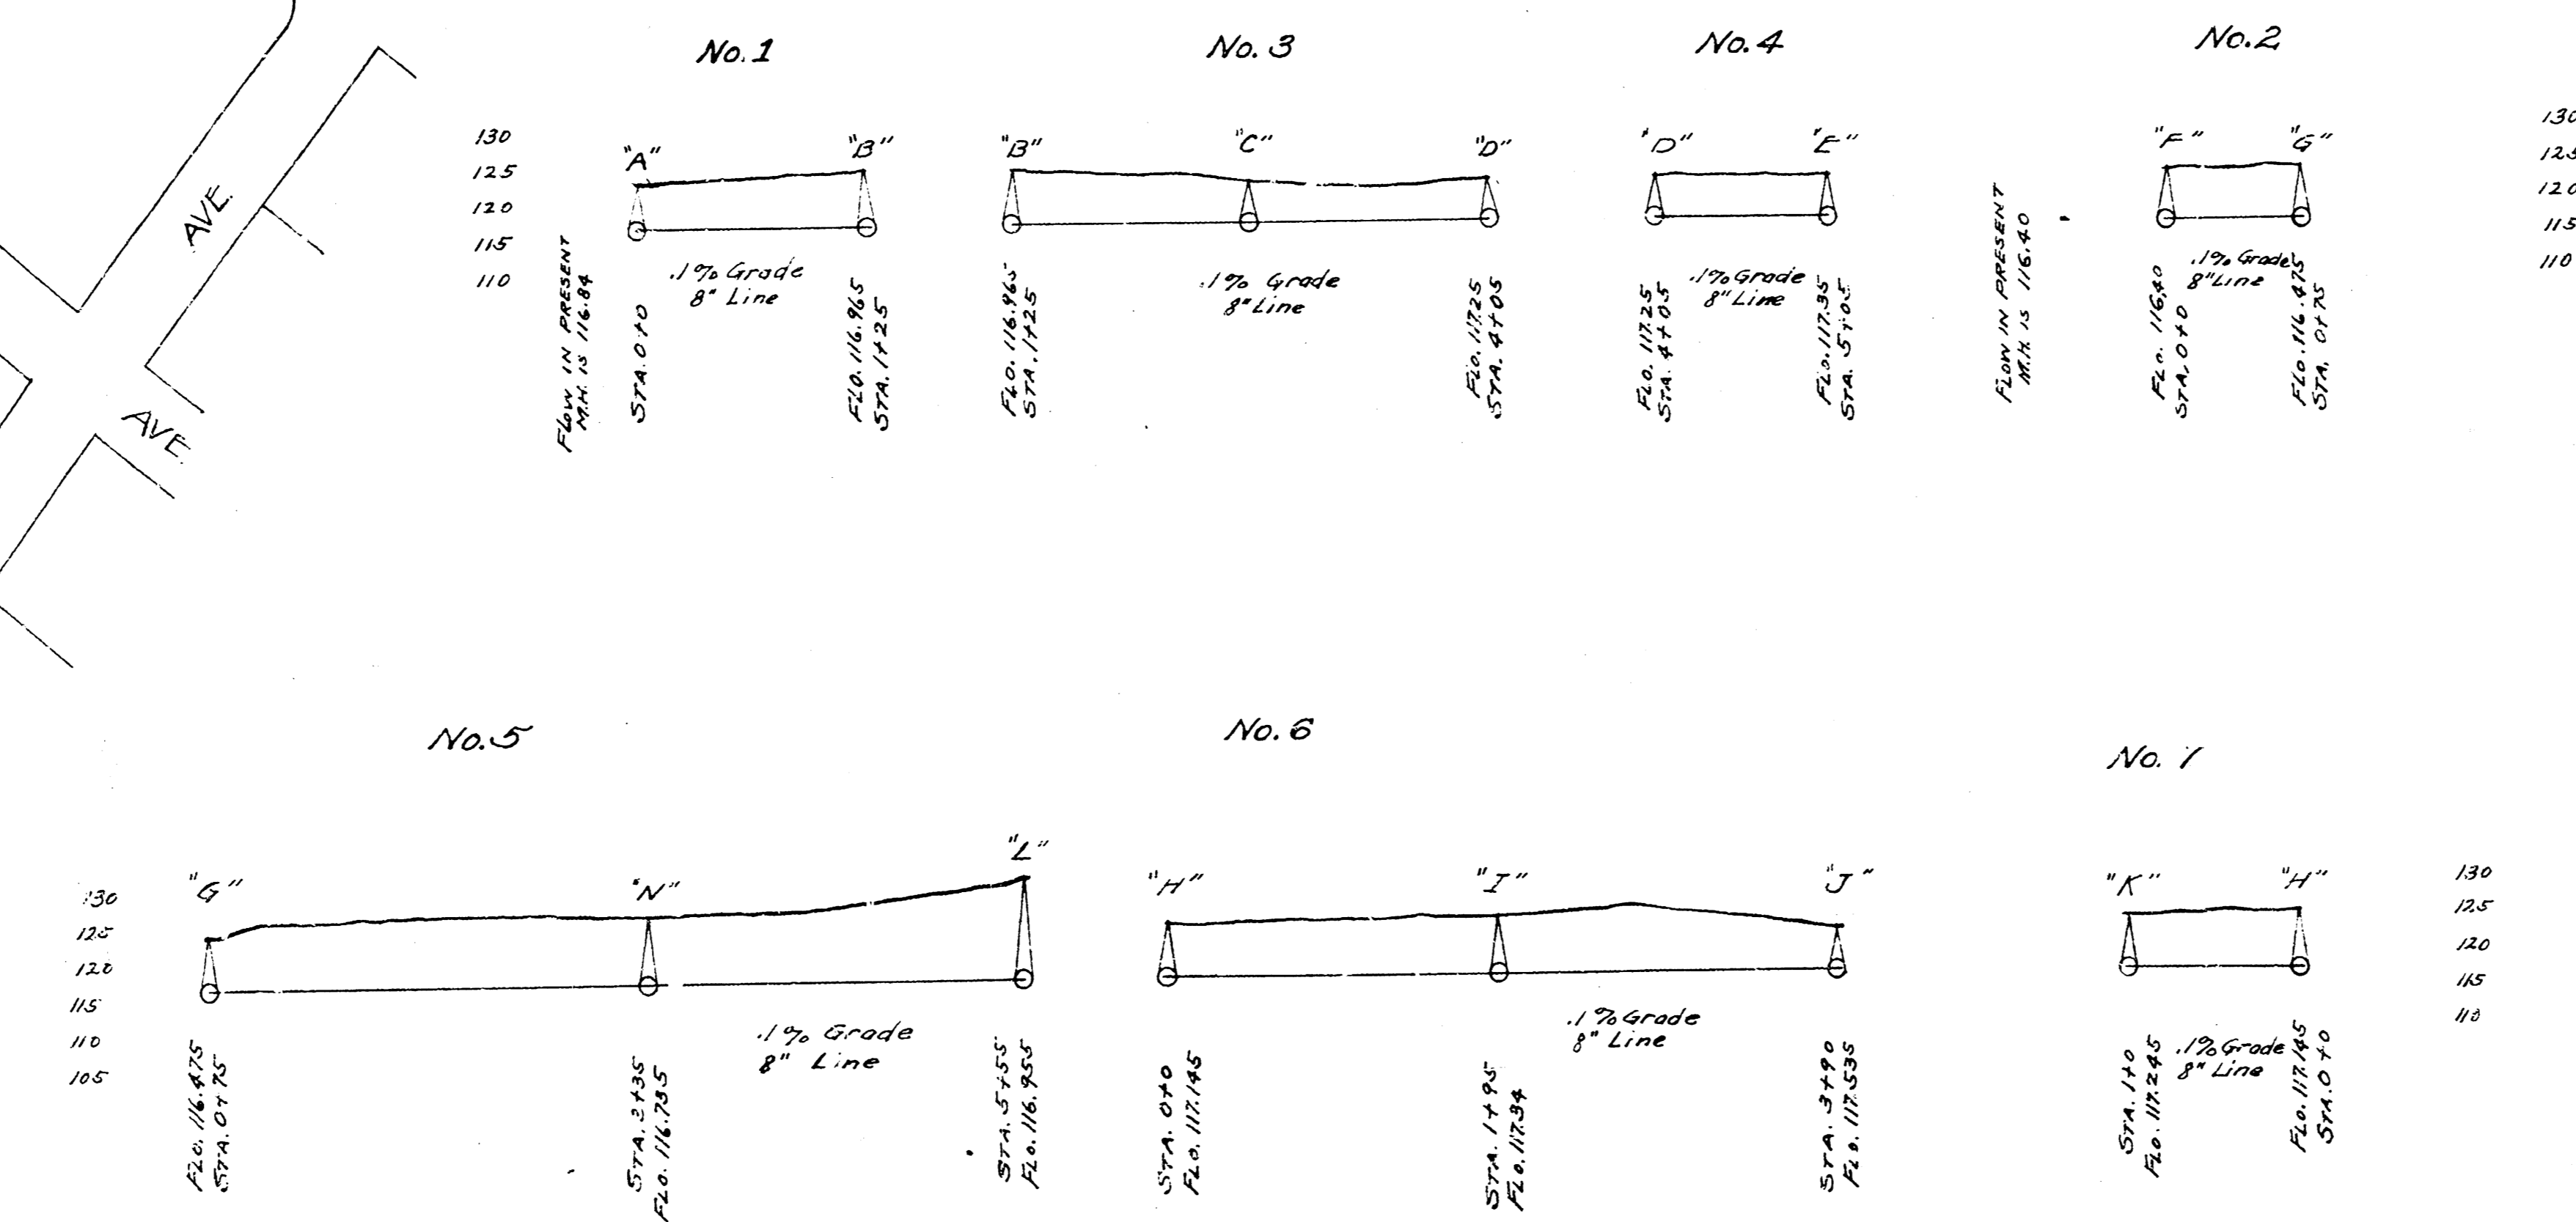


DIST. A
S.S. No. 15

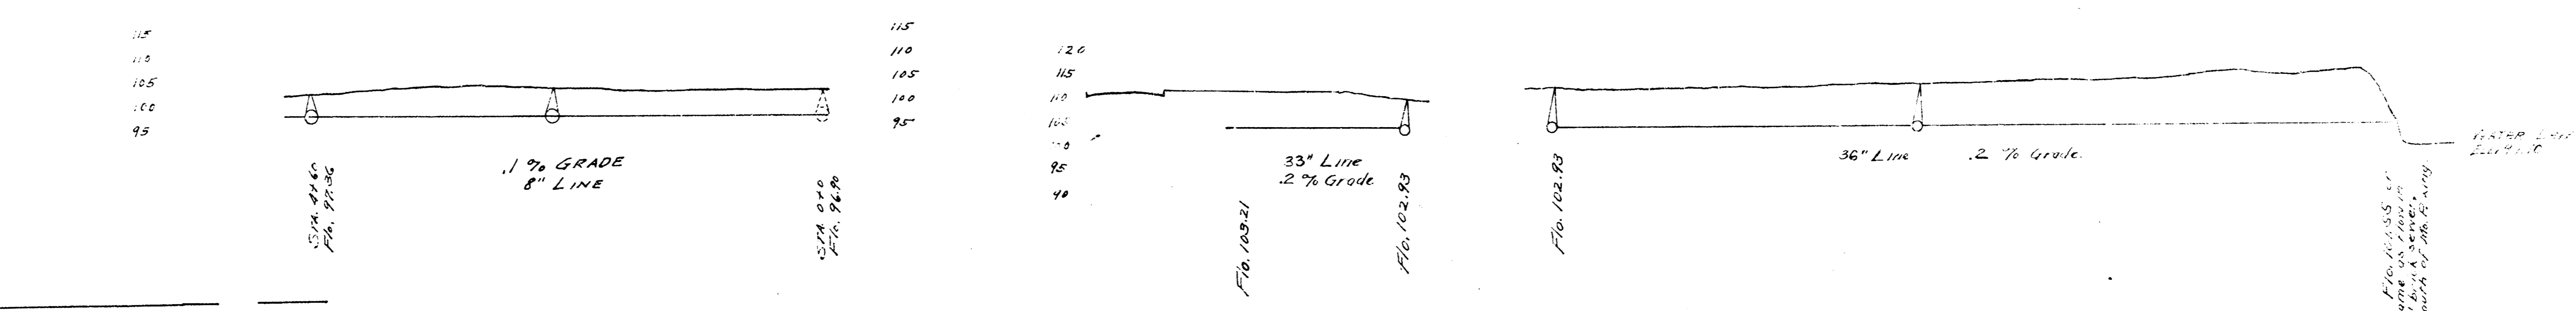

NOTE:
SEE PLAT AT LEFT FOR LOCATION OF LINES AS DESIGNATED BY NUMBERS AND MANHOLES AS DESIGNATED BY LETTERS.