
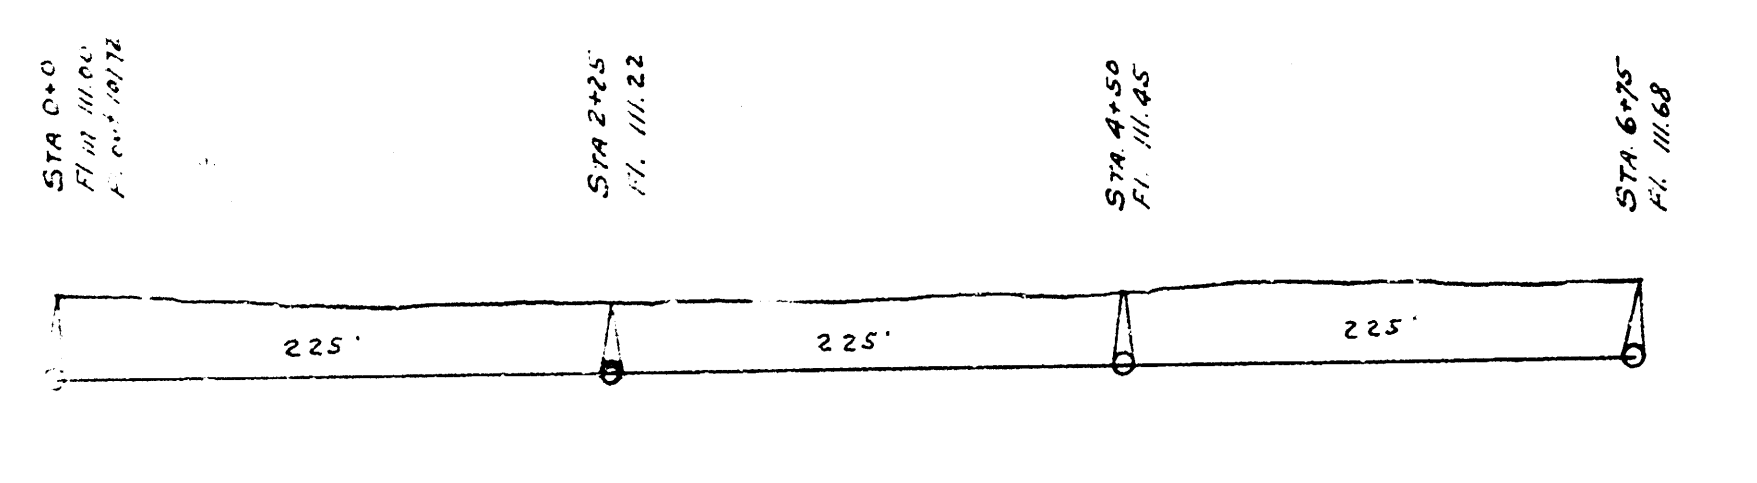
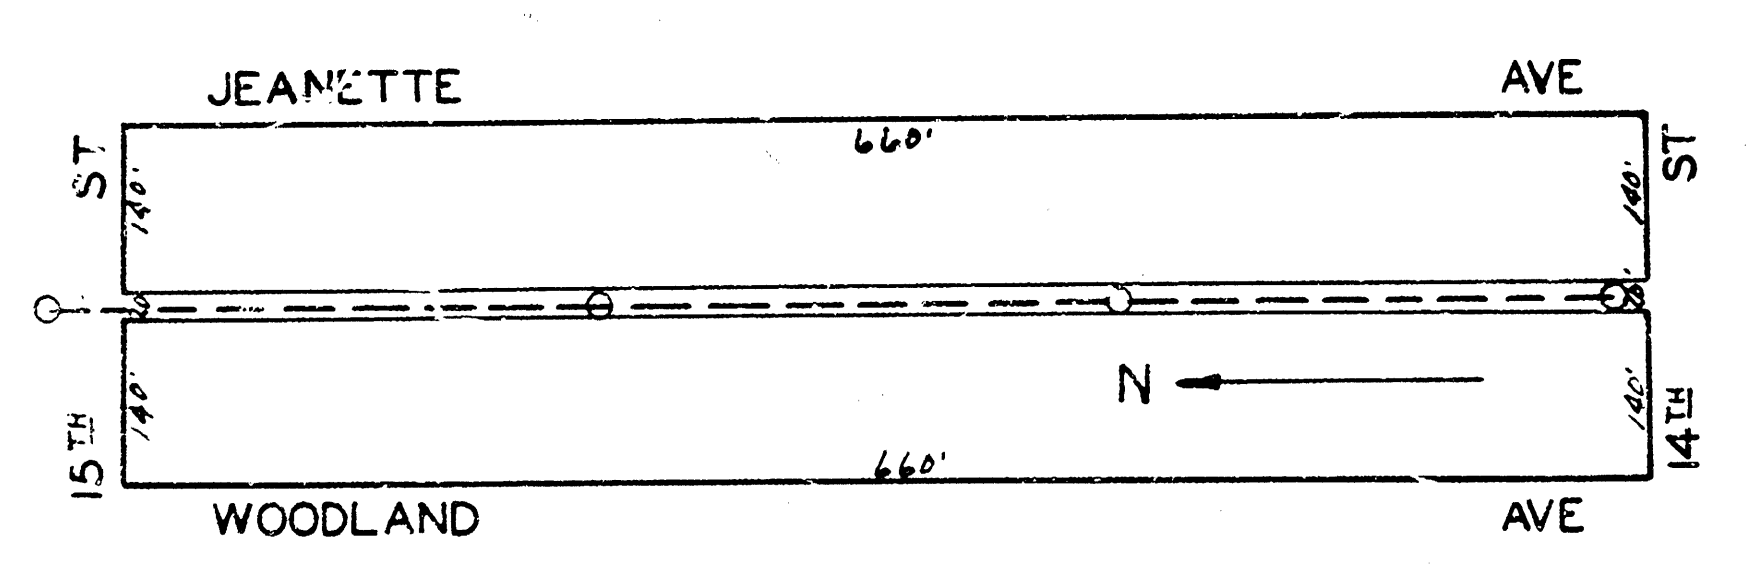
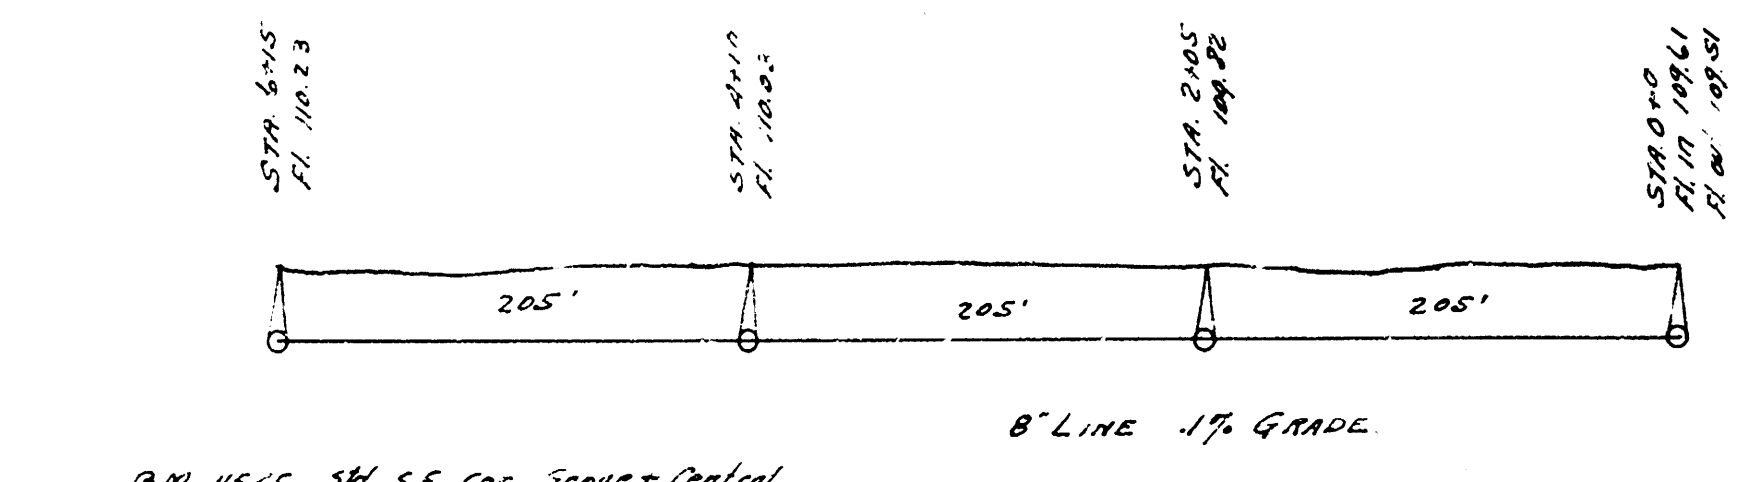
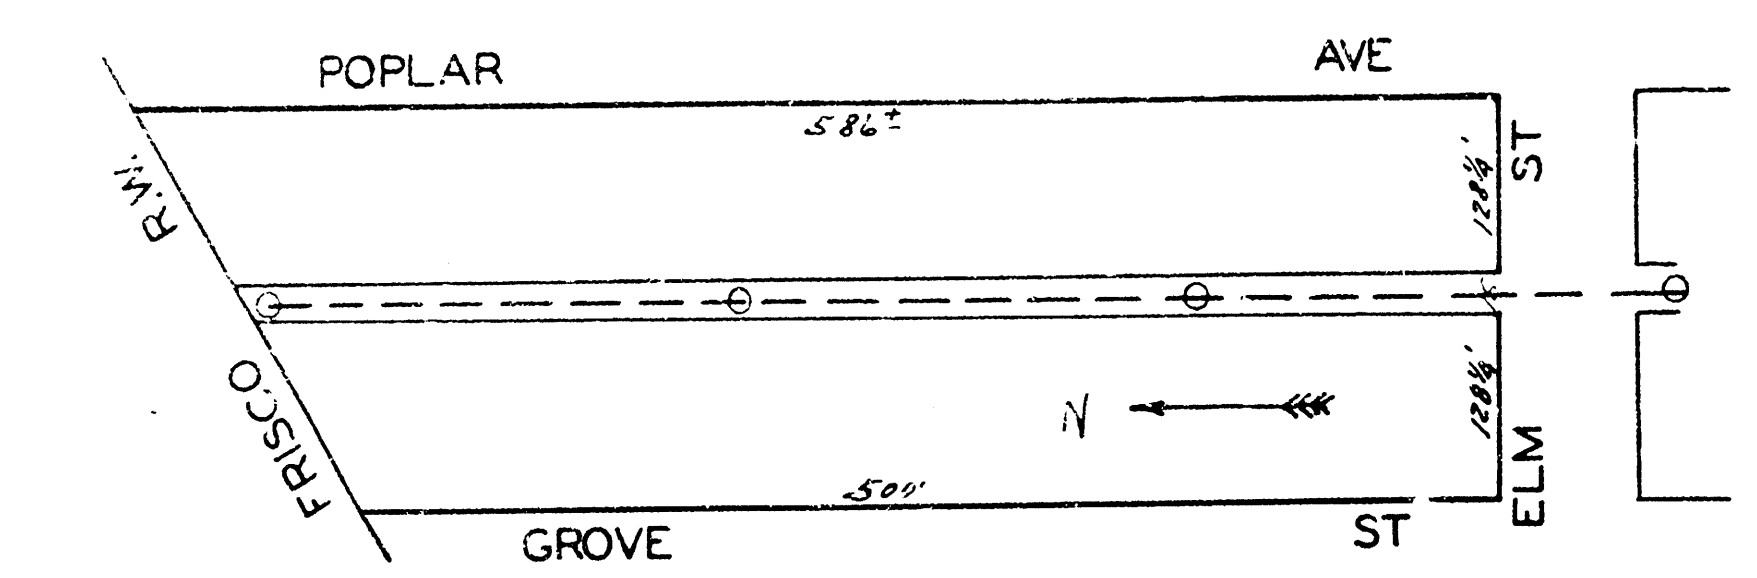
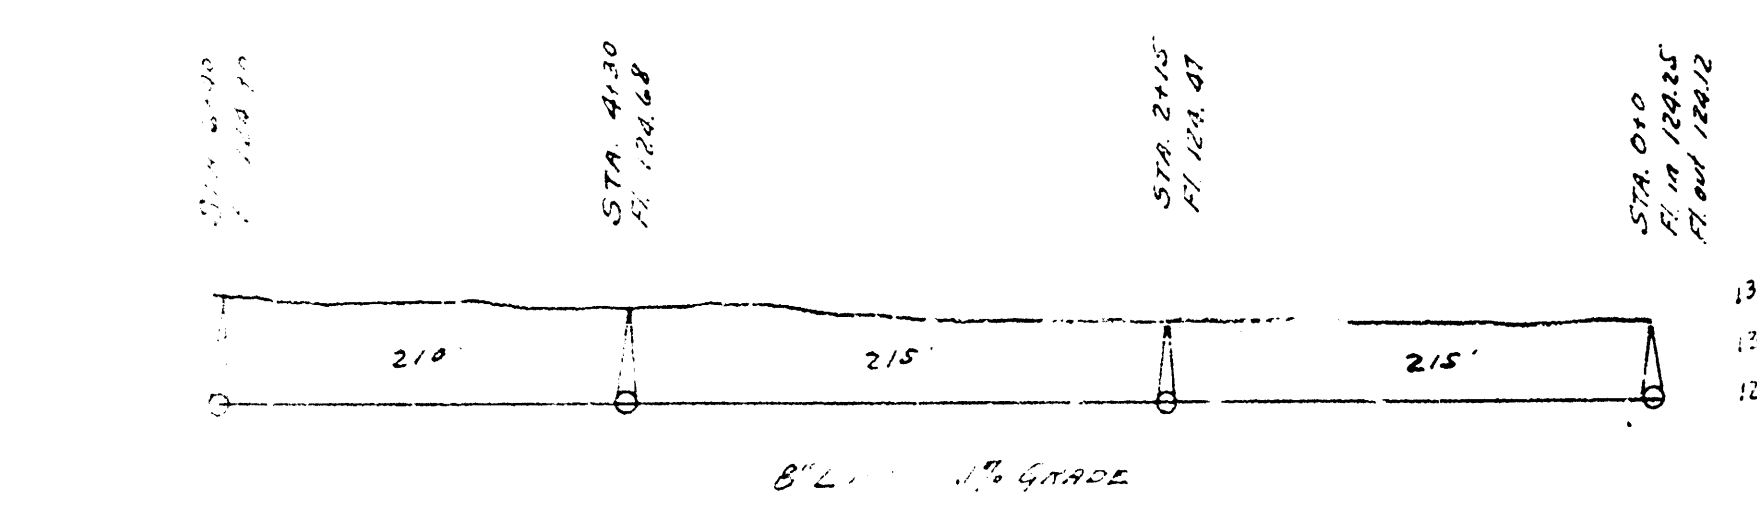












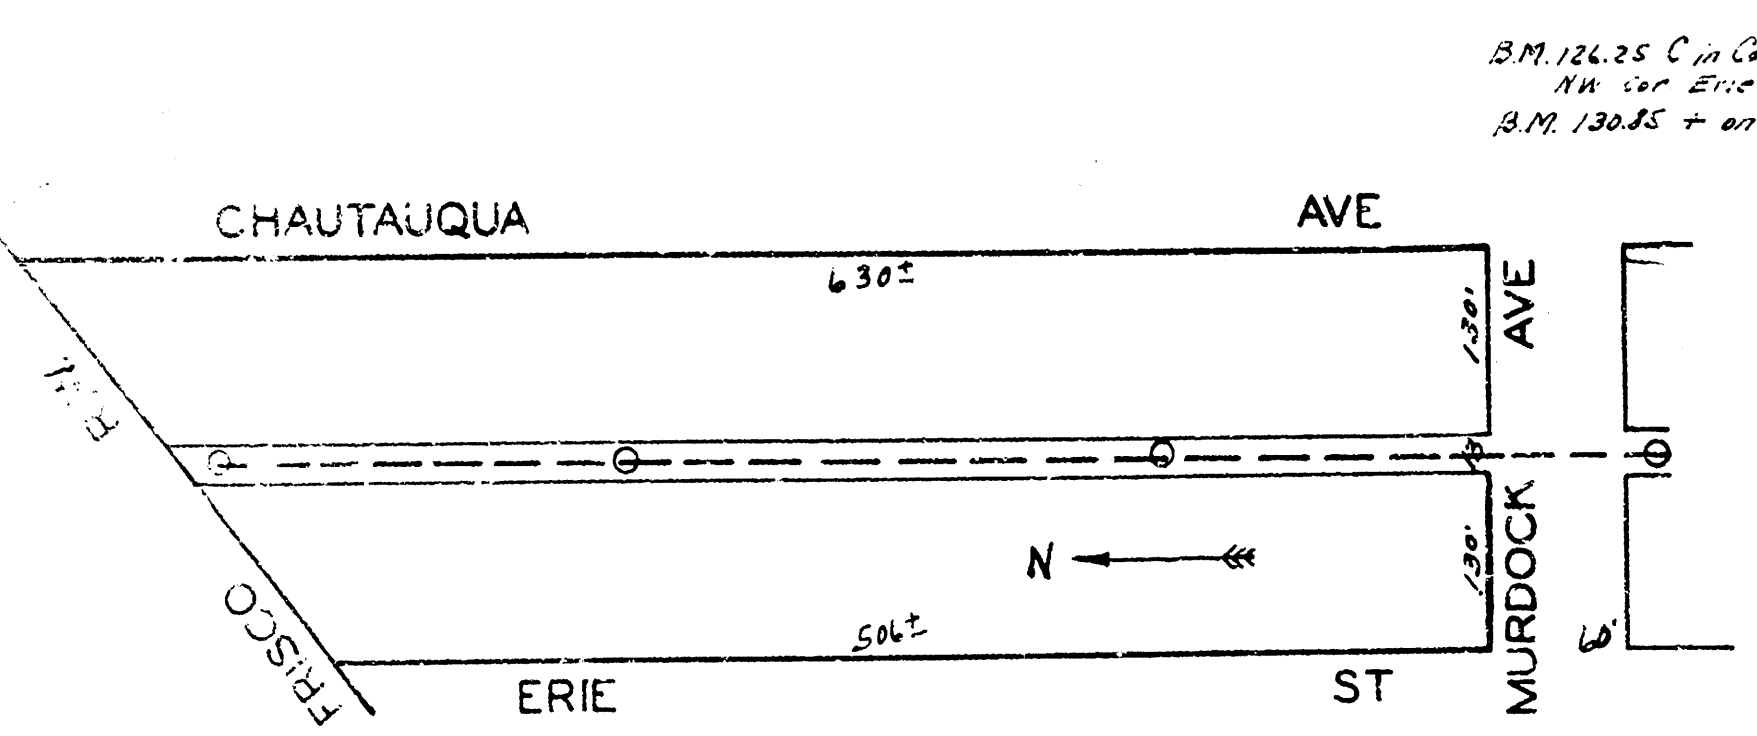


B.M. 119.40 in Keller back walk north 11W on Woodland = 15.46
B.M. 124.3 in Keller ch. walk east 11E on Woodland = 14.12

B.M. 124.25 in Chapin ch. appx end of prop line

LAT. 7 DIST. D, S.S. 12.

LAT. N. DIST. R, S.S. 20.

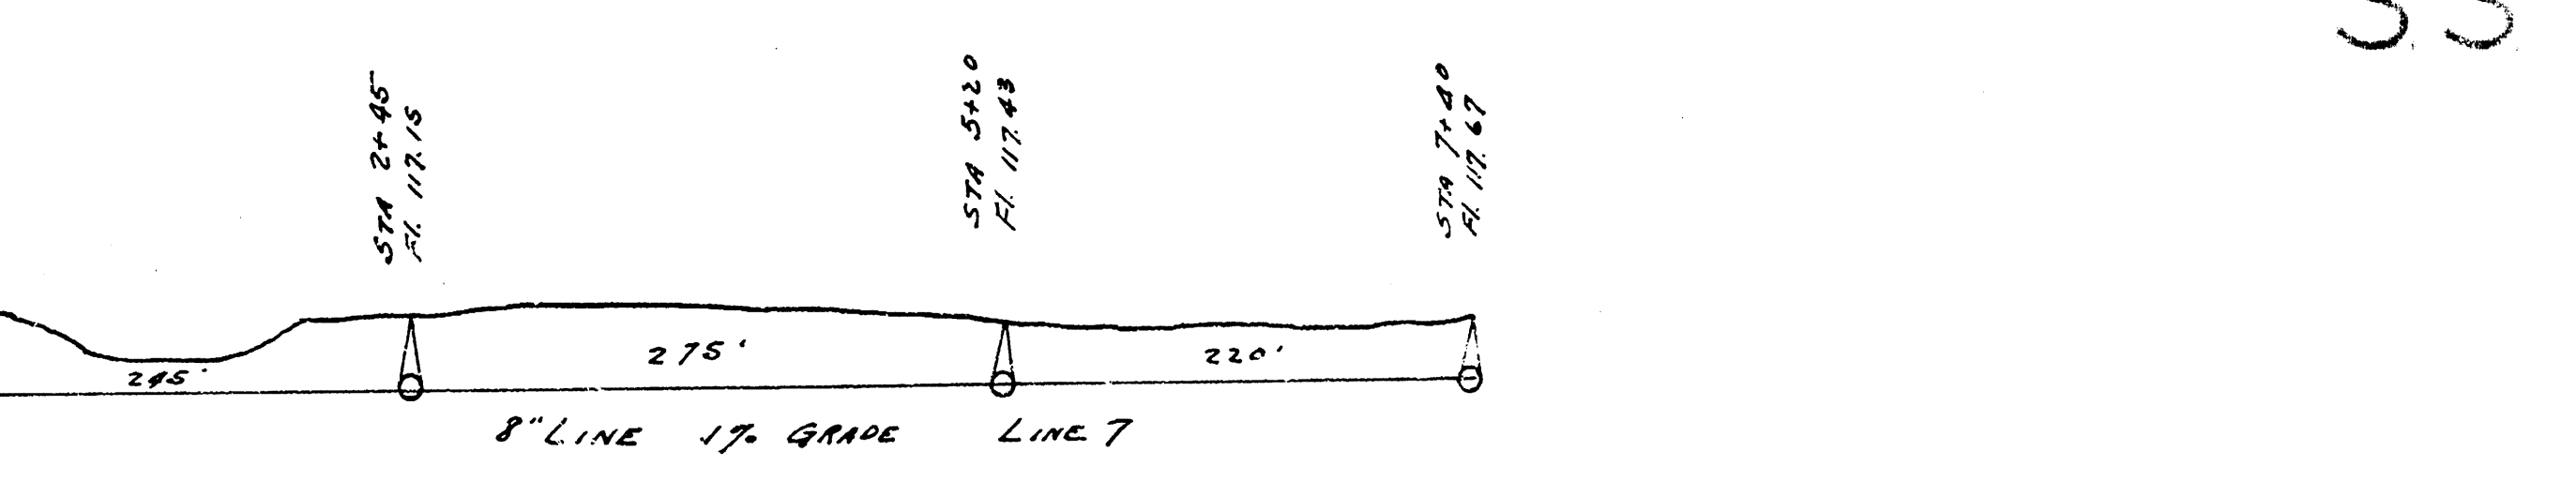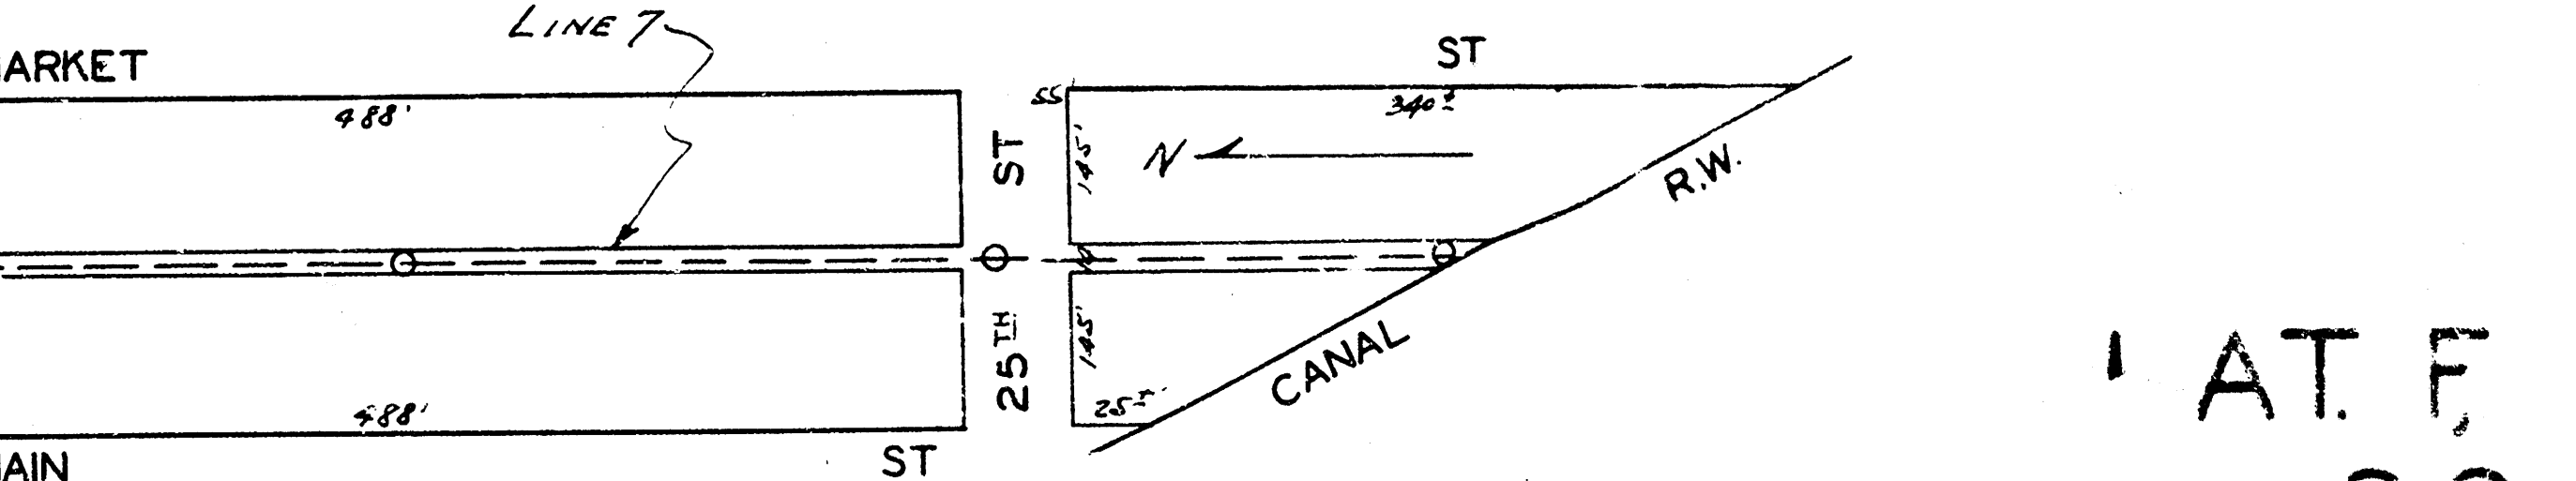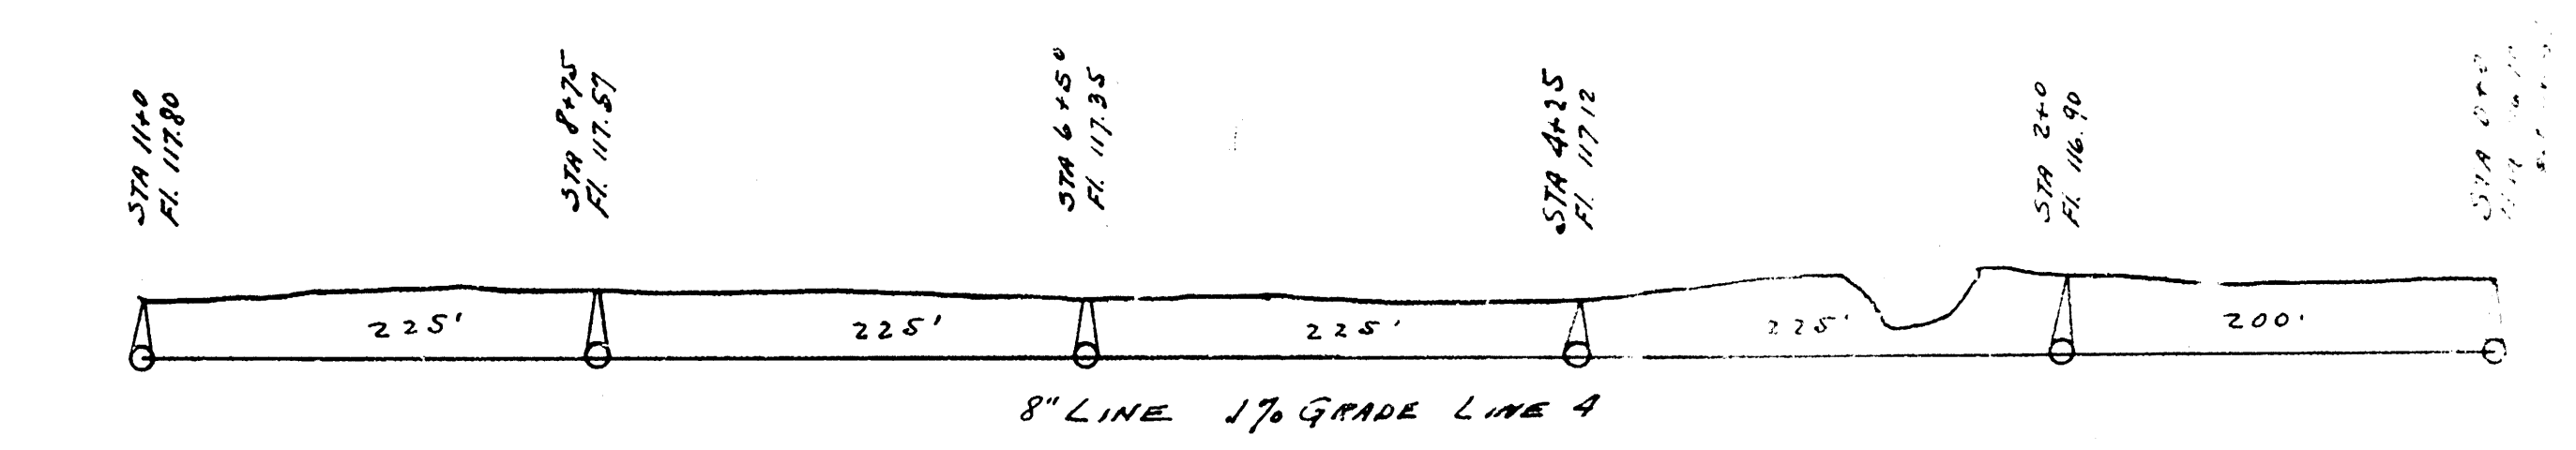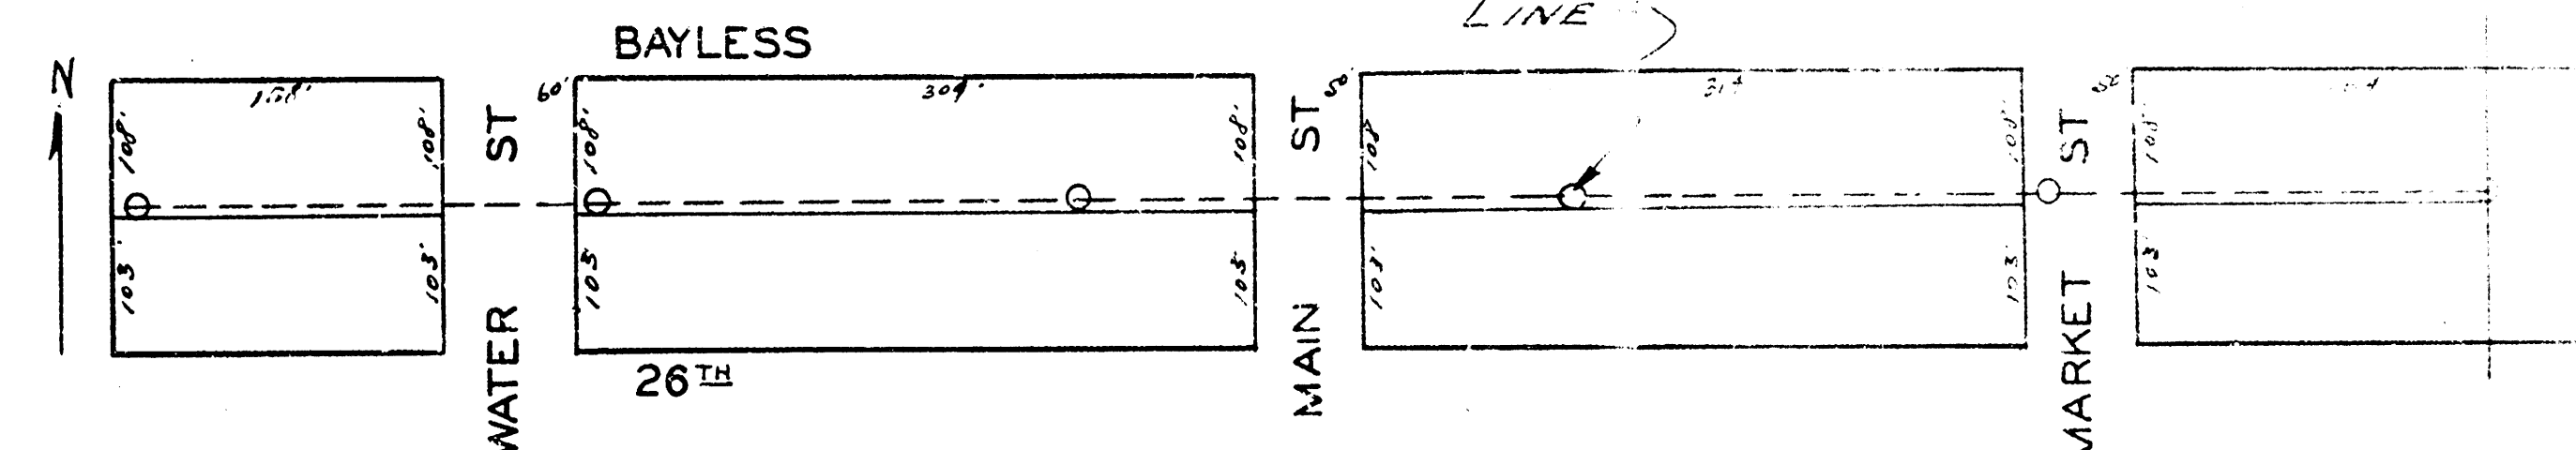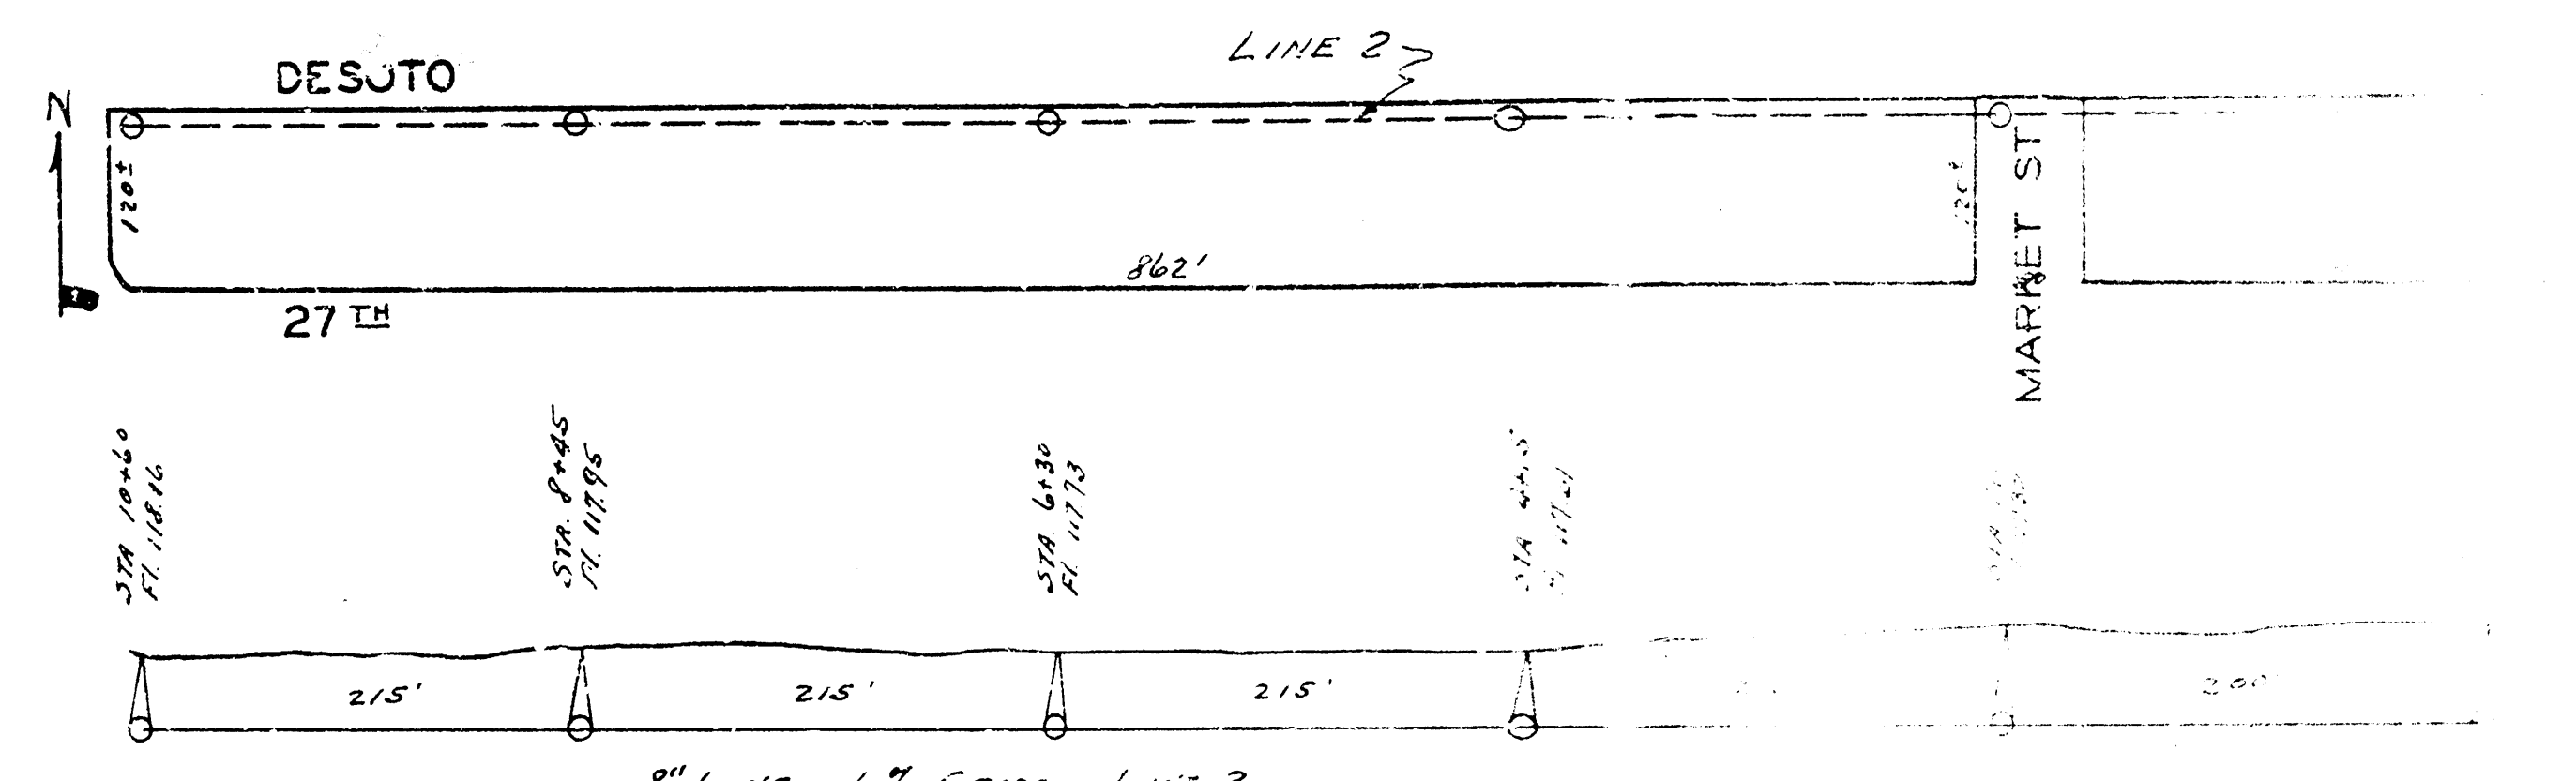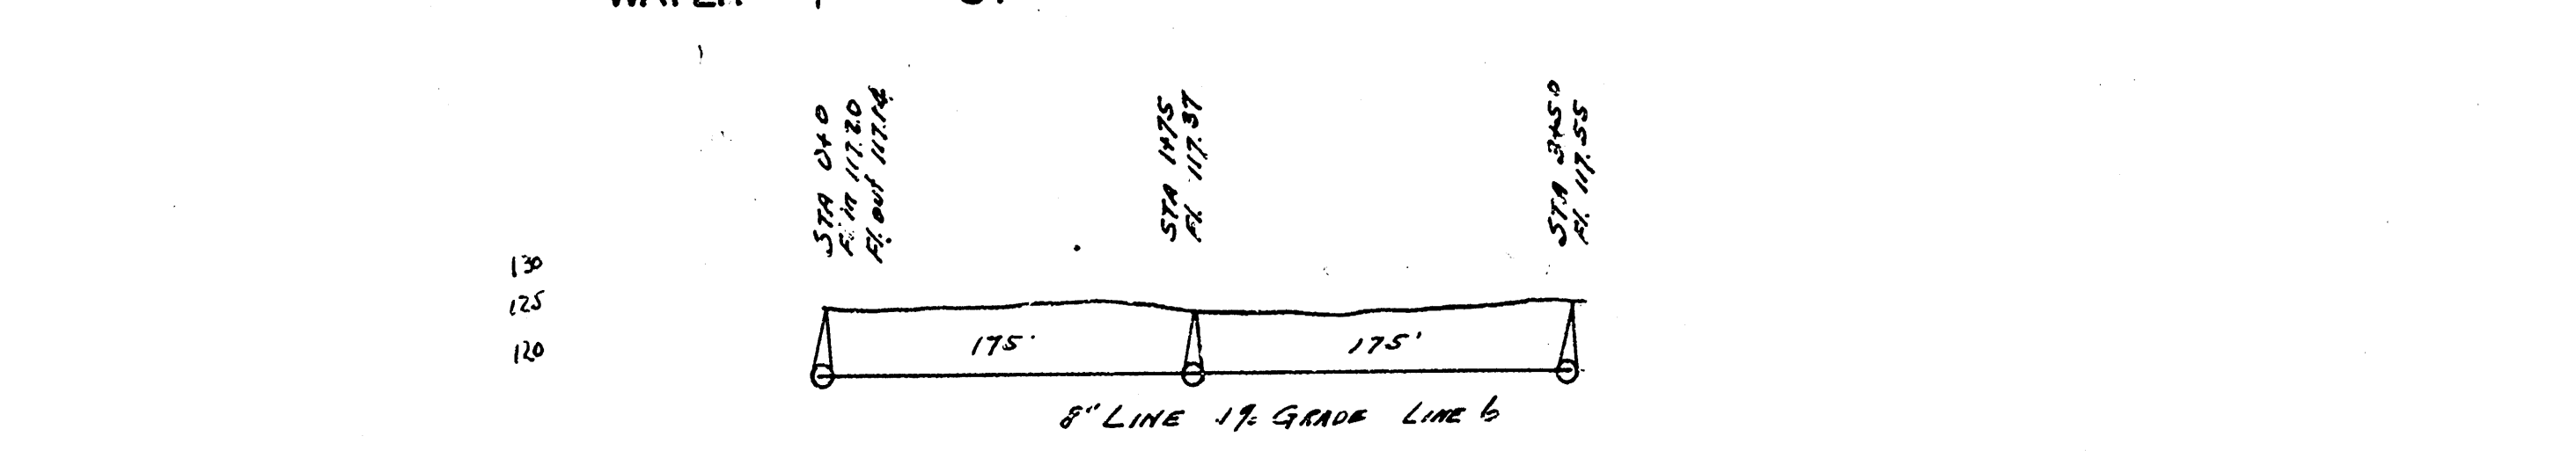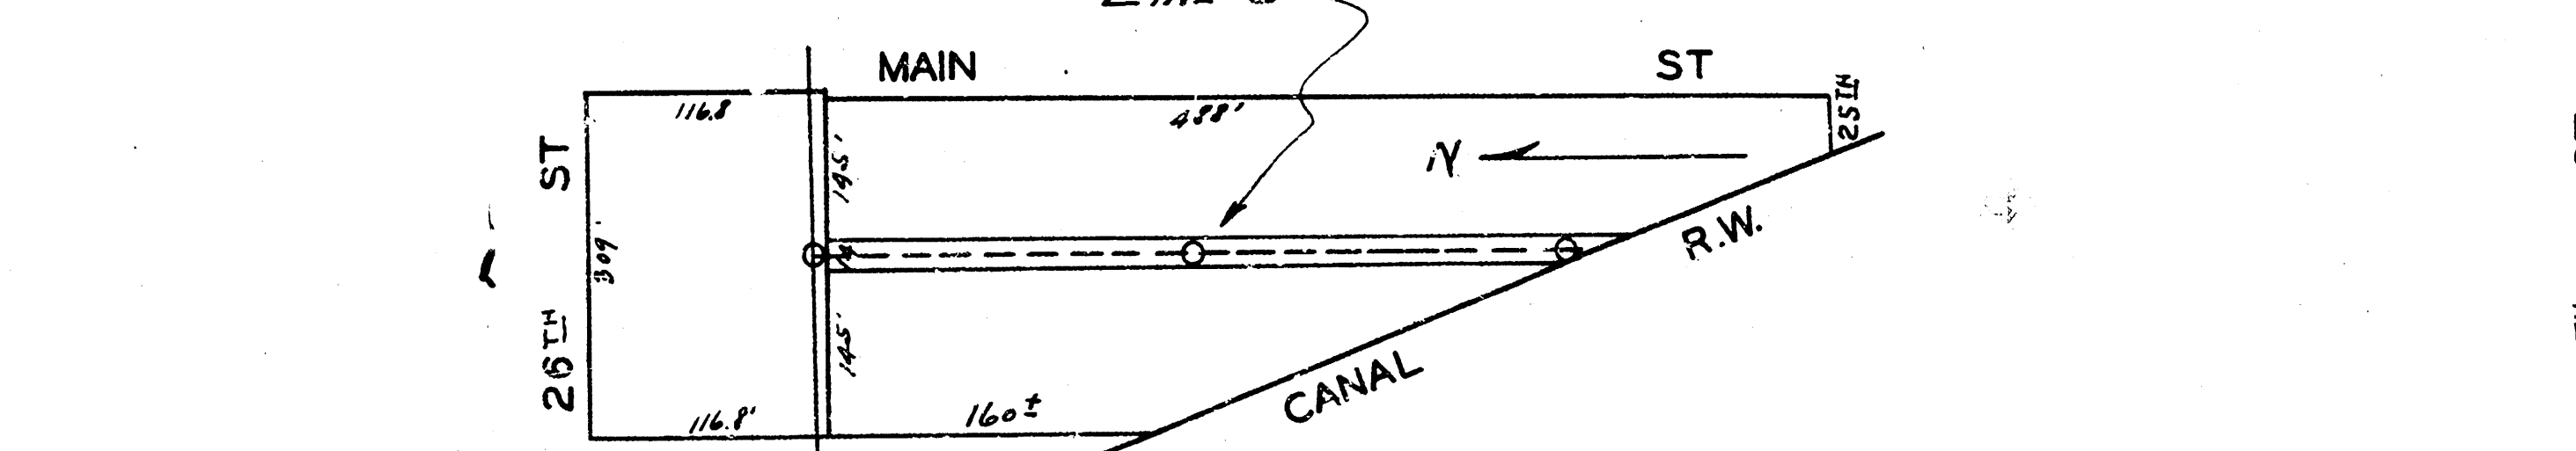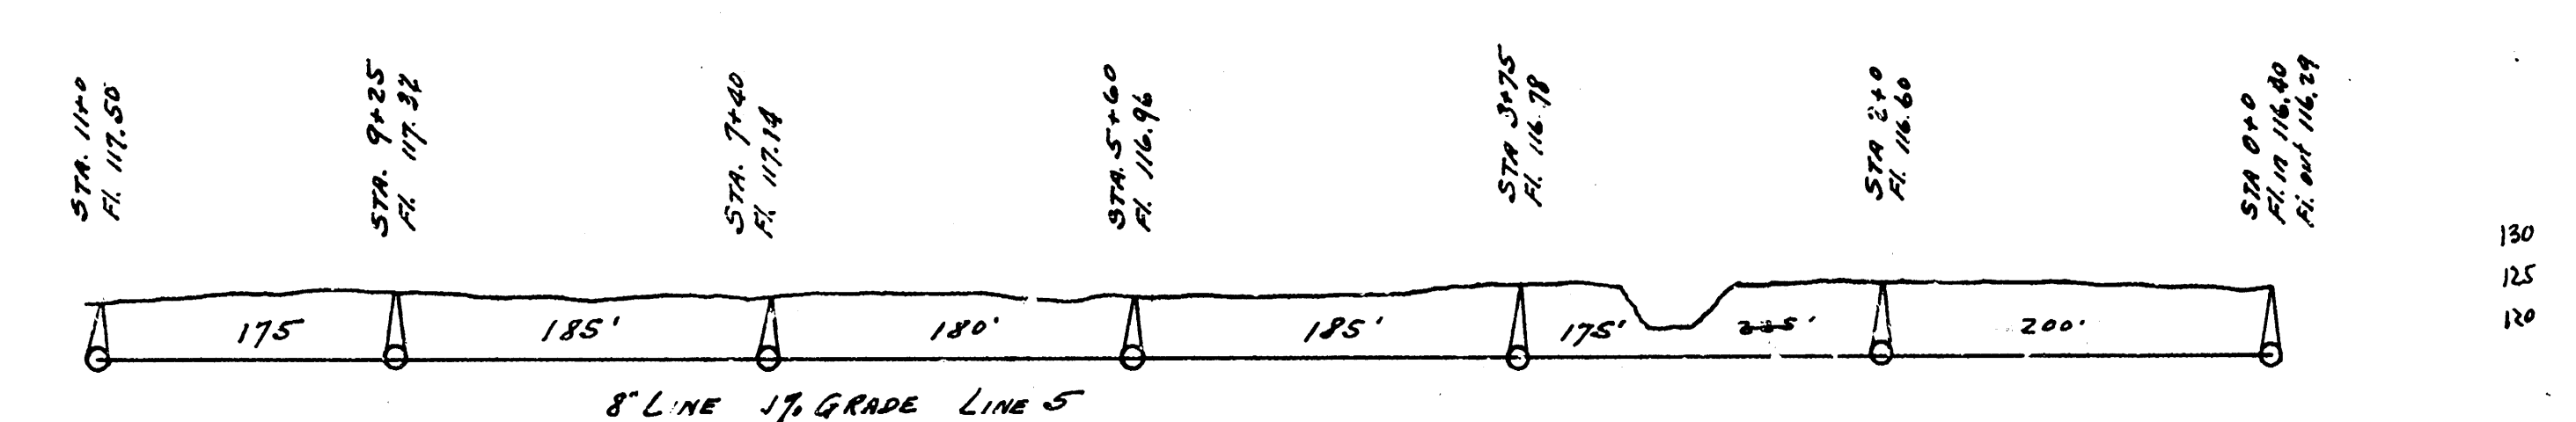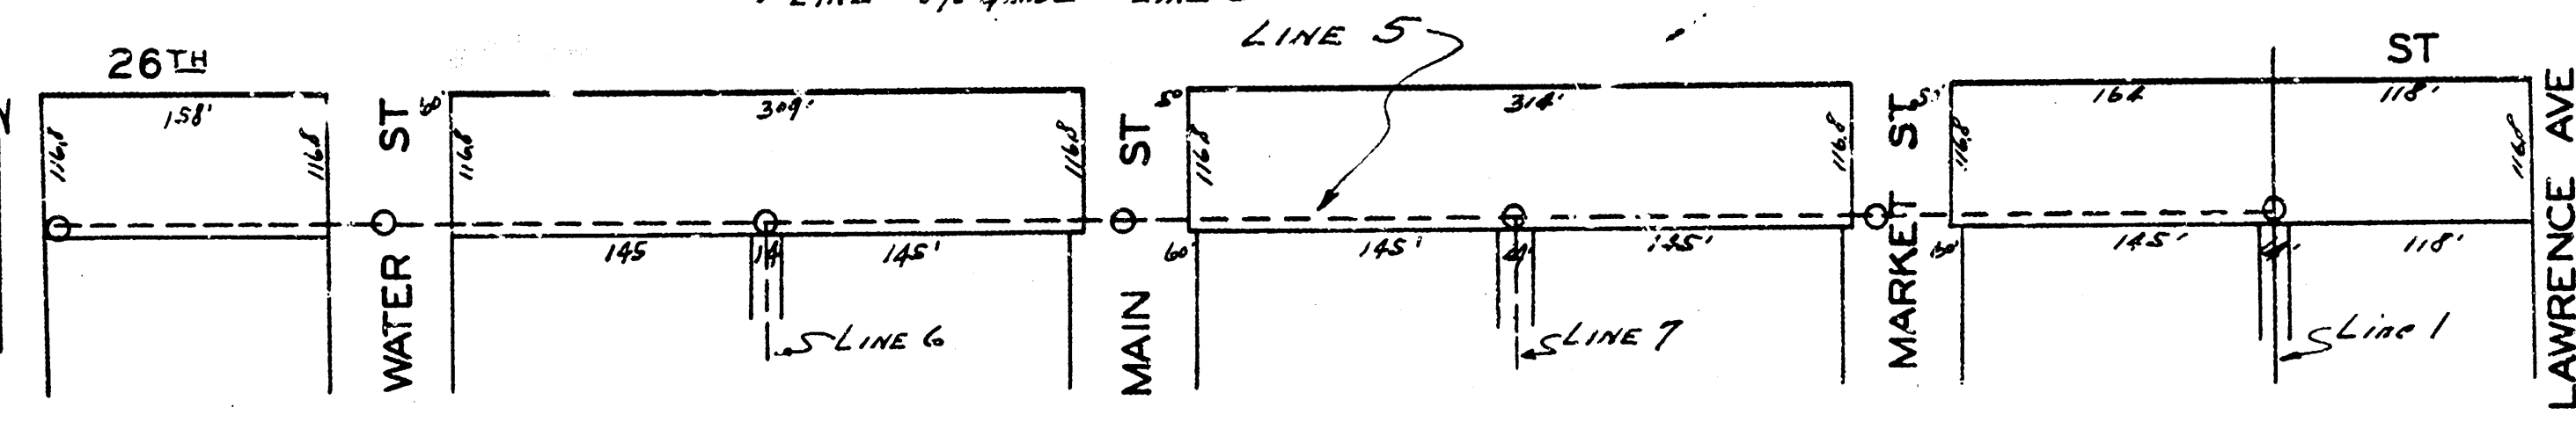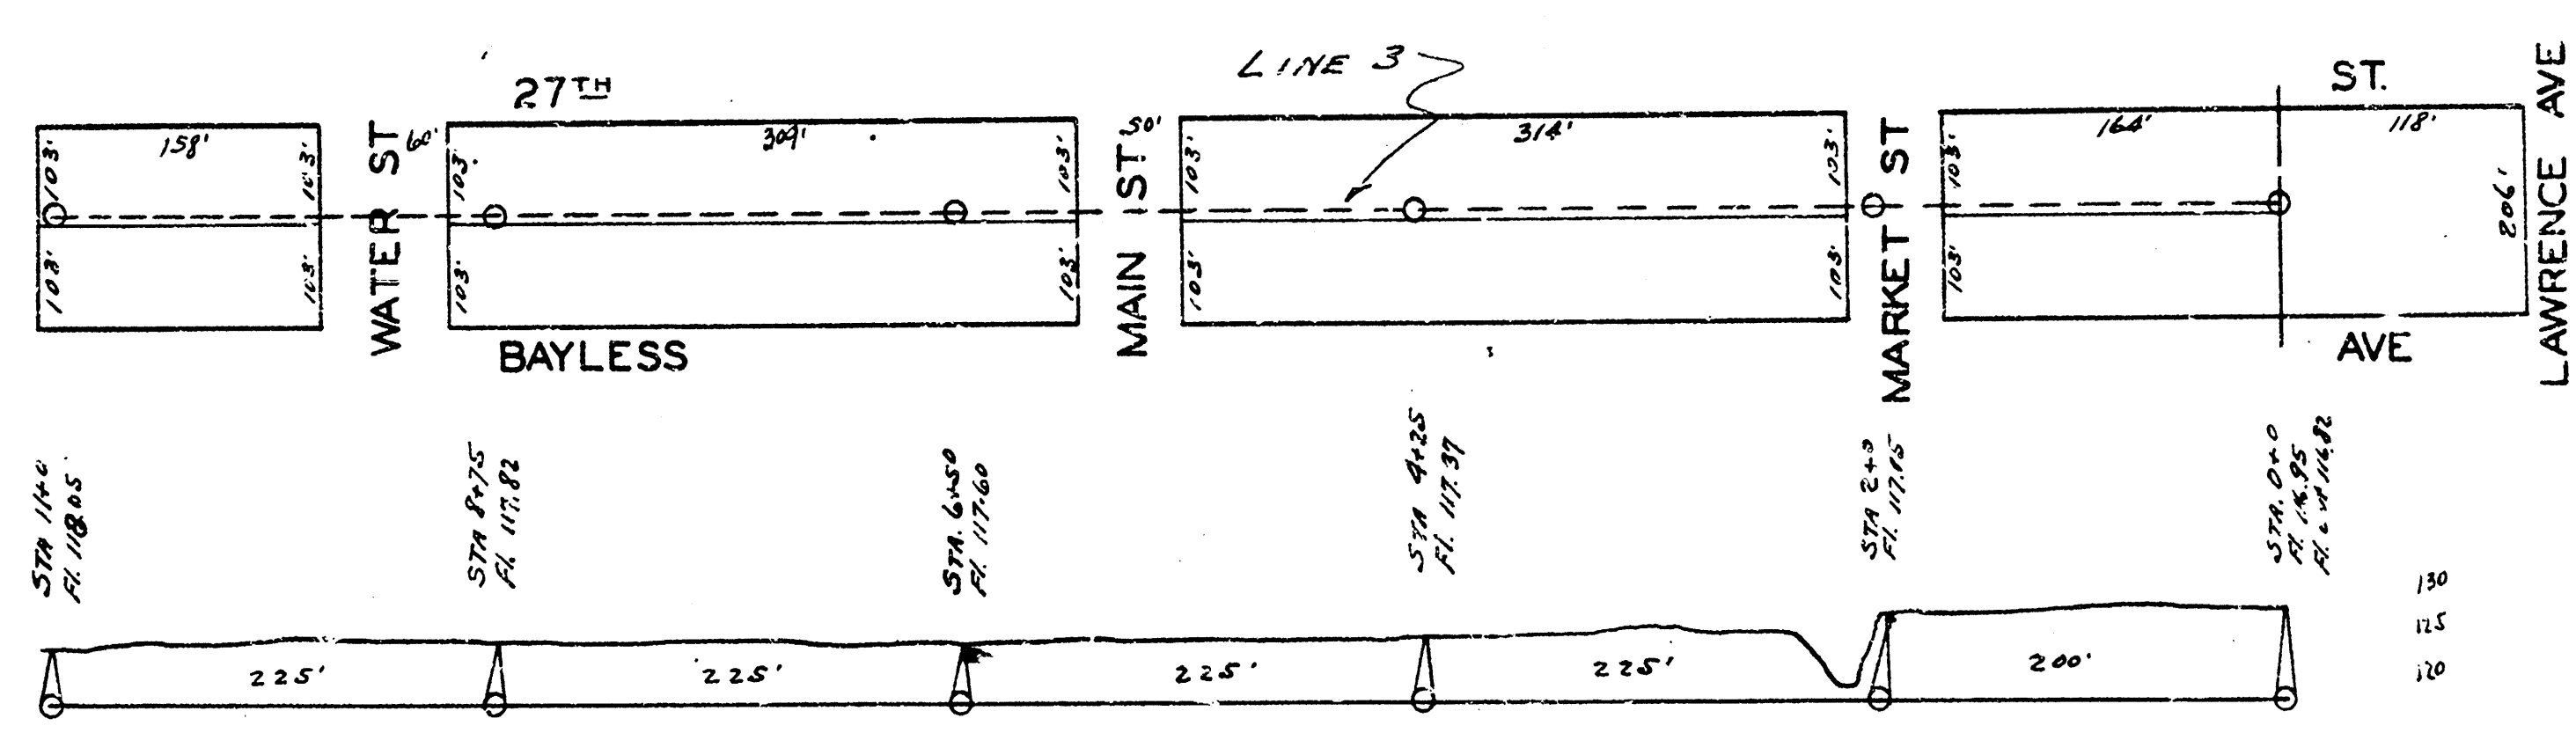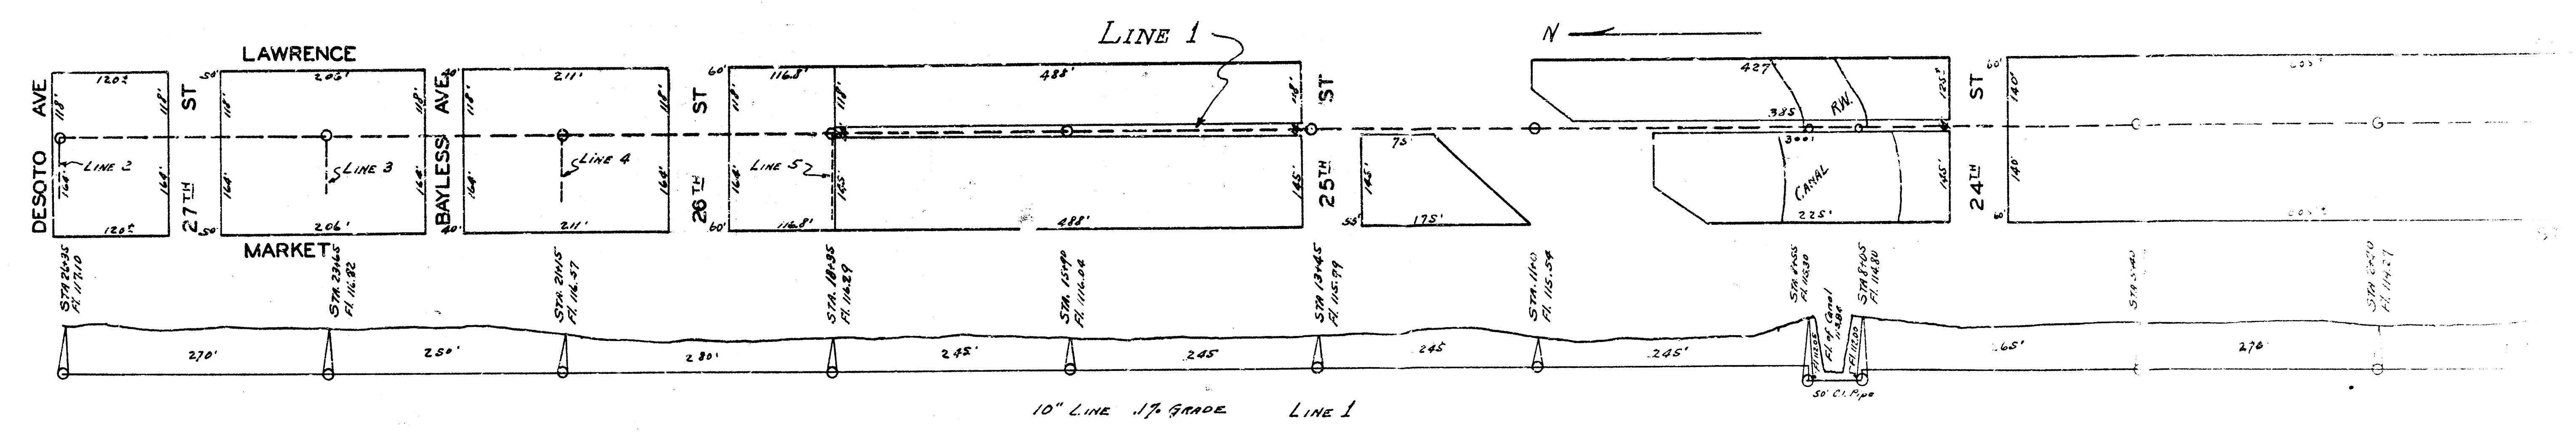

LAT. F DIST. SS 20

LAY-OUT PLAN
LAT. F DIST. T, SS 20.

