


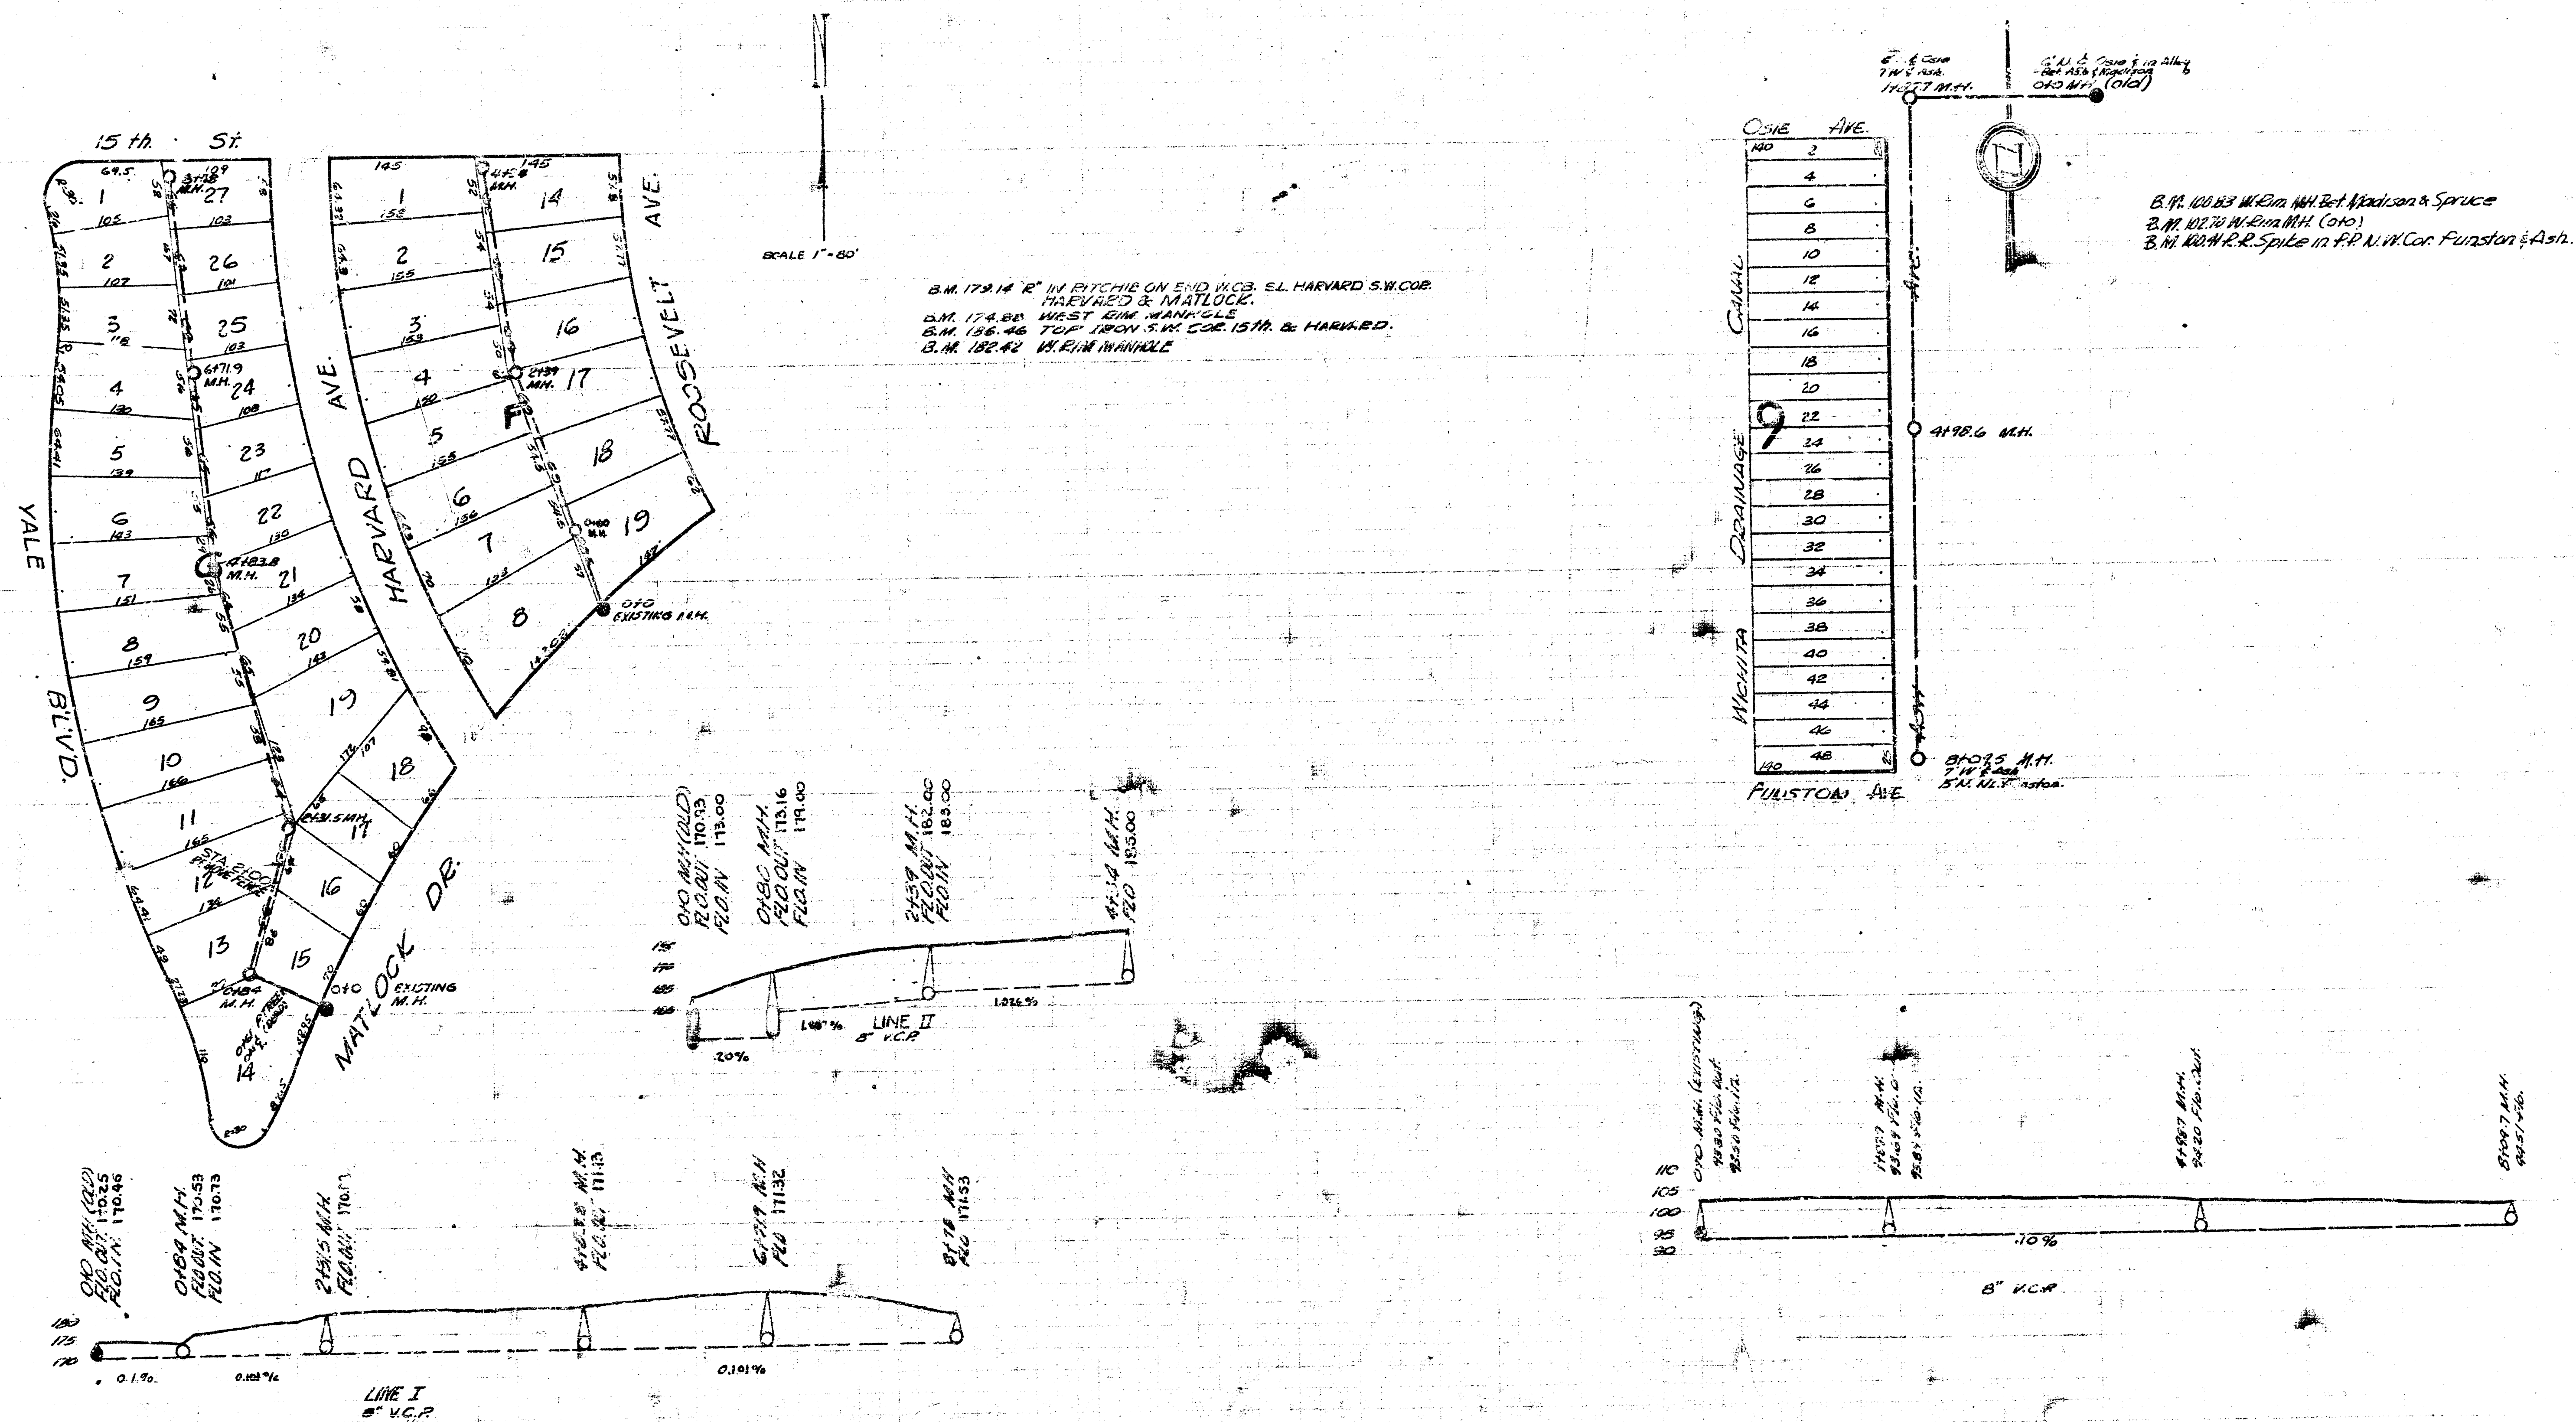

LAT. 1, DIST. E, SS 12

LAT. 4, DIST. AS, SS 12
 LAT. 1, DIST. C, SS 12
 CITY OF WICHITA, KANSAS
 L.R. WHITE, CITY ENGINEER
 NOV. 1947, PROJ. NO. 227-55