


811 1172 22 Spruce E Side Power Pole SE 12th bet. Ash & Madison

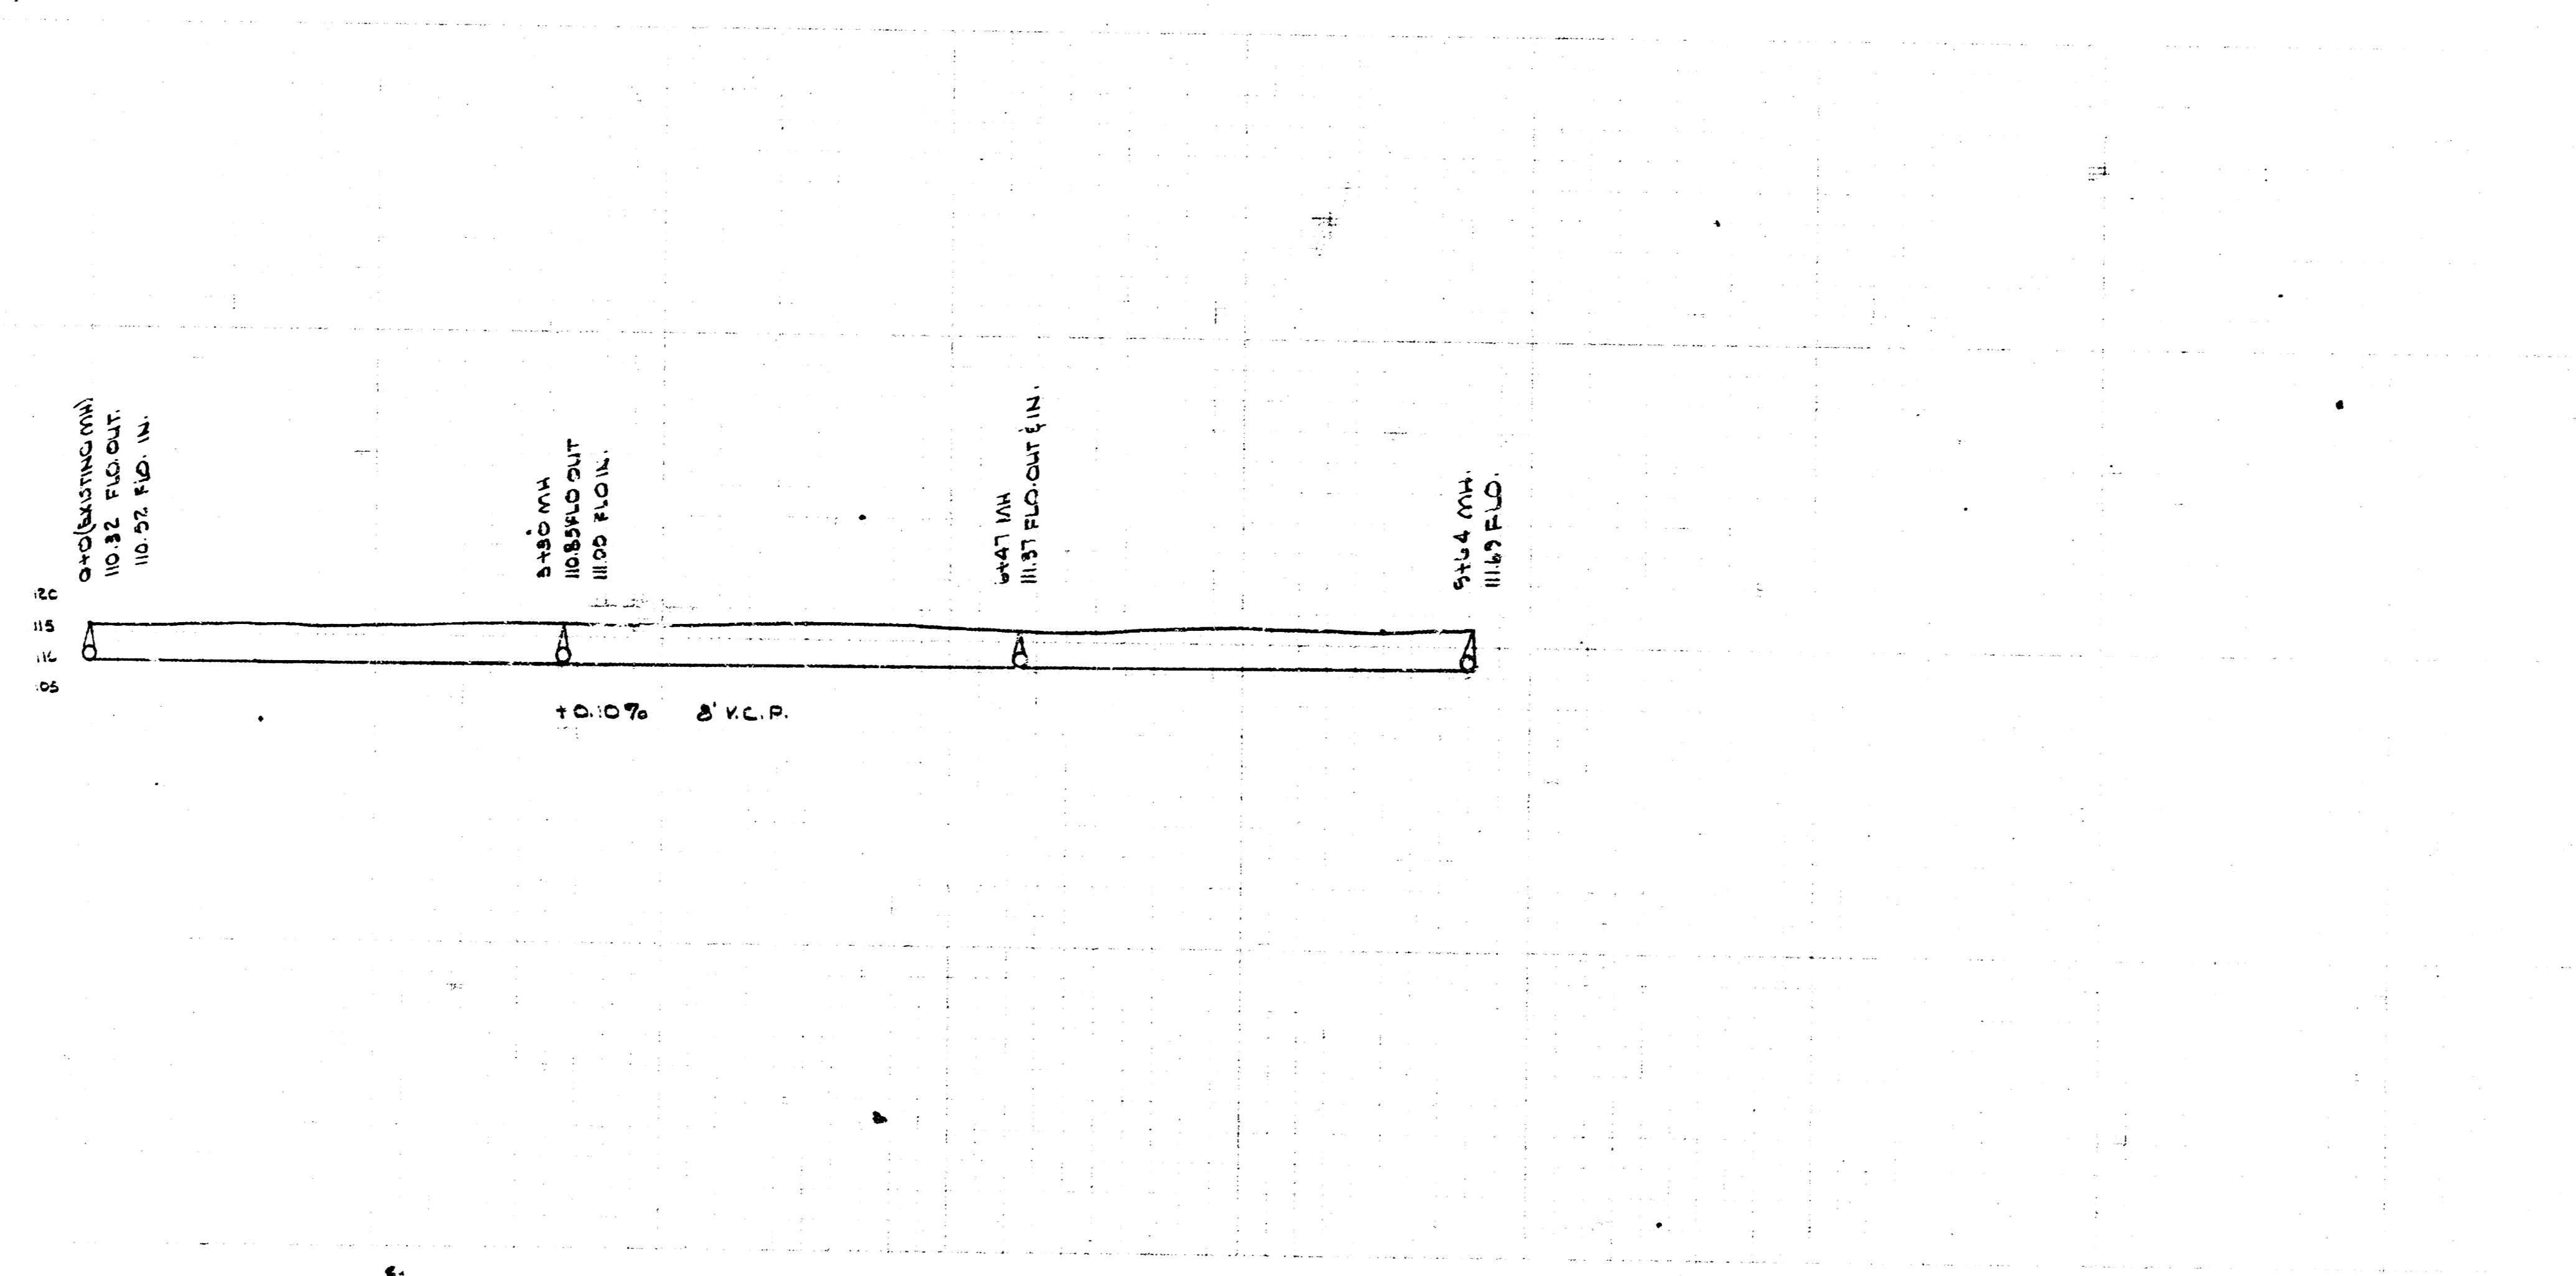

LAT. 6, DIST. E, MAIN 12  
 CITY OF WICHITA, KANSAS  
 E. K. WHITE - CITY ENGINEER  
 DATE FEB. 1949, PROJ. NO.