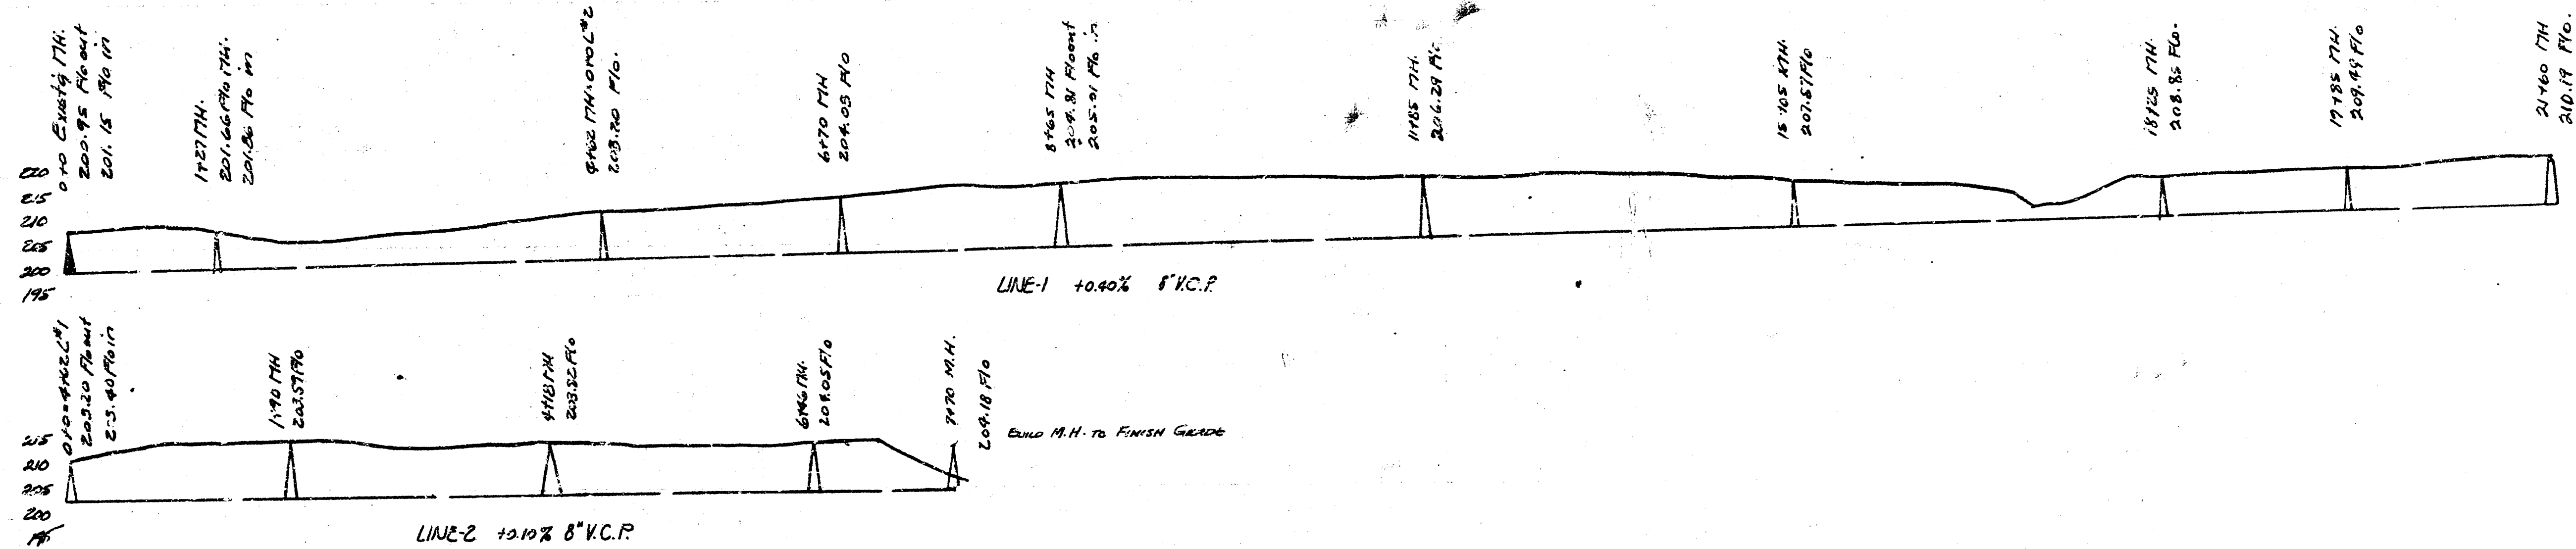
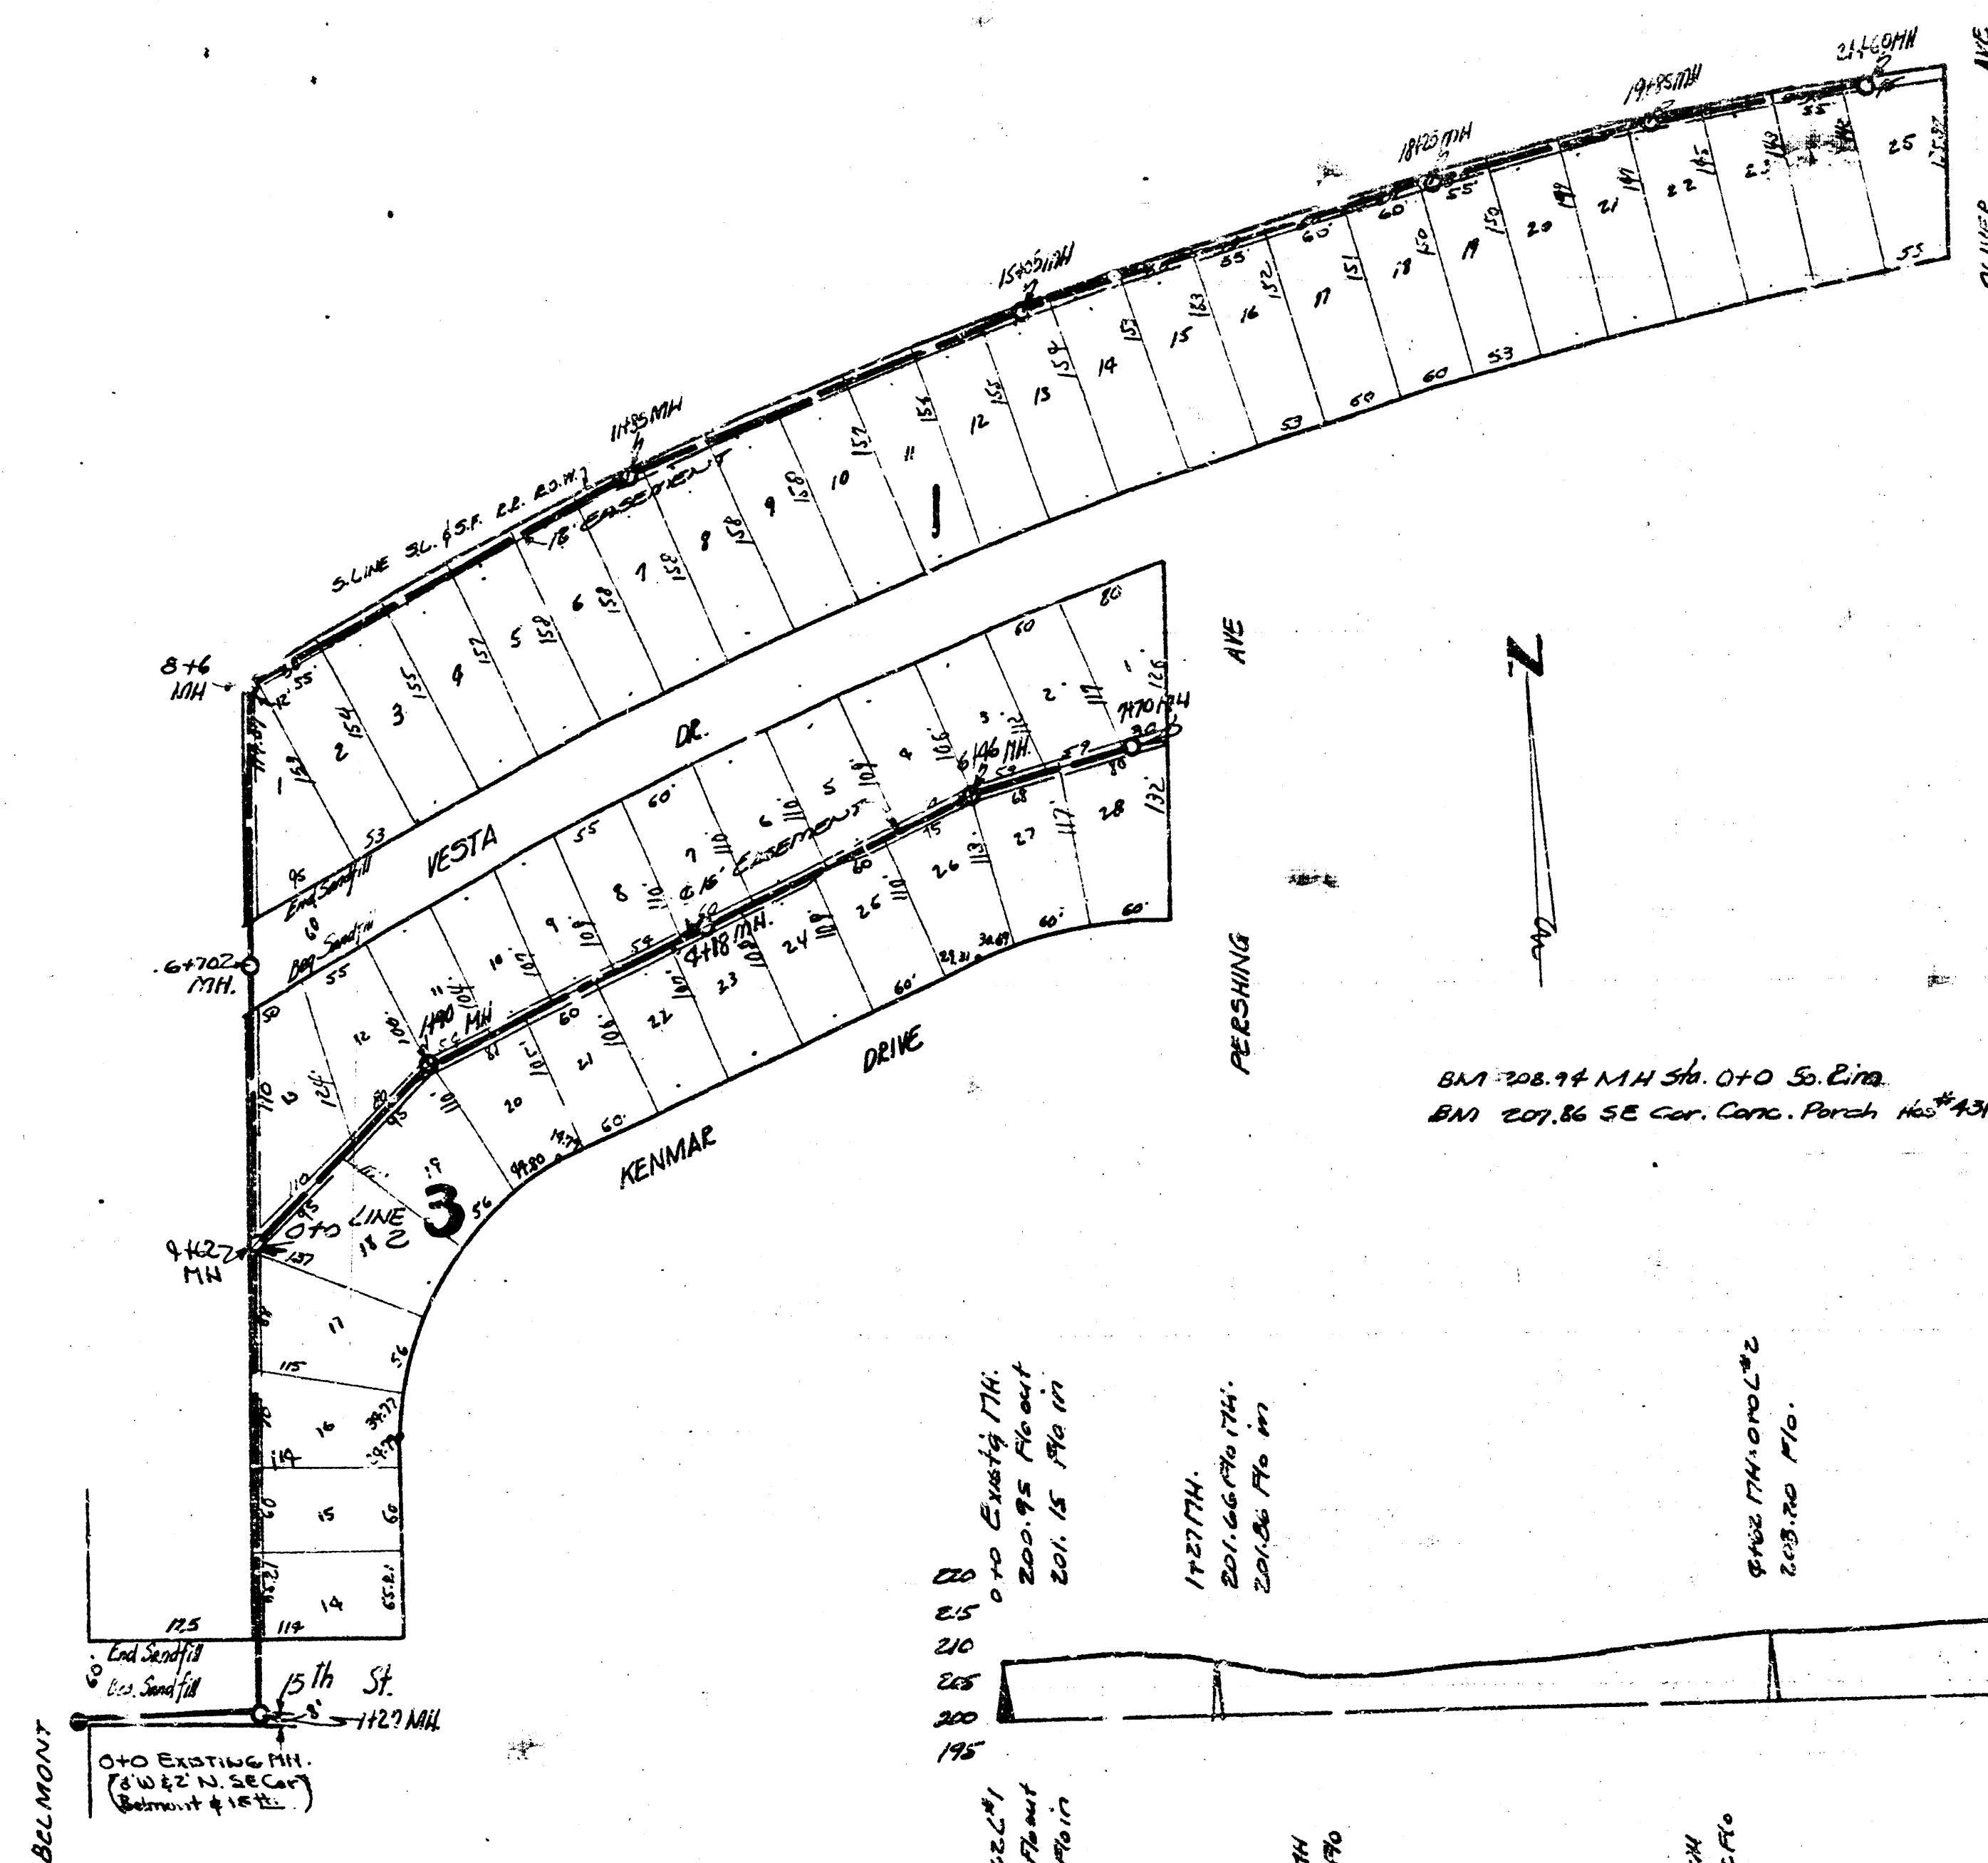


DETAIL OF TRENCH CROSS-SECTION
Trench depth to be used
in trench 2 ft over 12" in depth

LAT. 16, DISTRICT E, S.S. #12
CITY OF WICHITA, KANSAS
L.R. White ... City Engineer
Date 6-28-50 Proj. No. C20-45