



COUNTRY CLUB PLACE

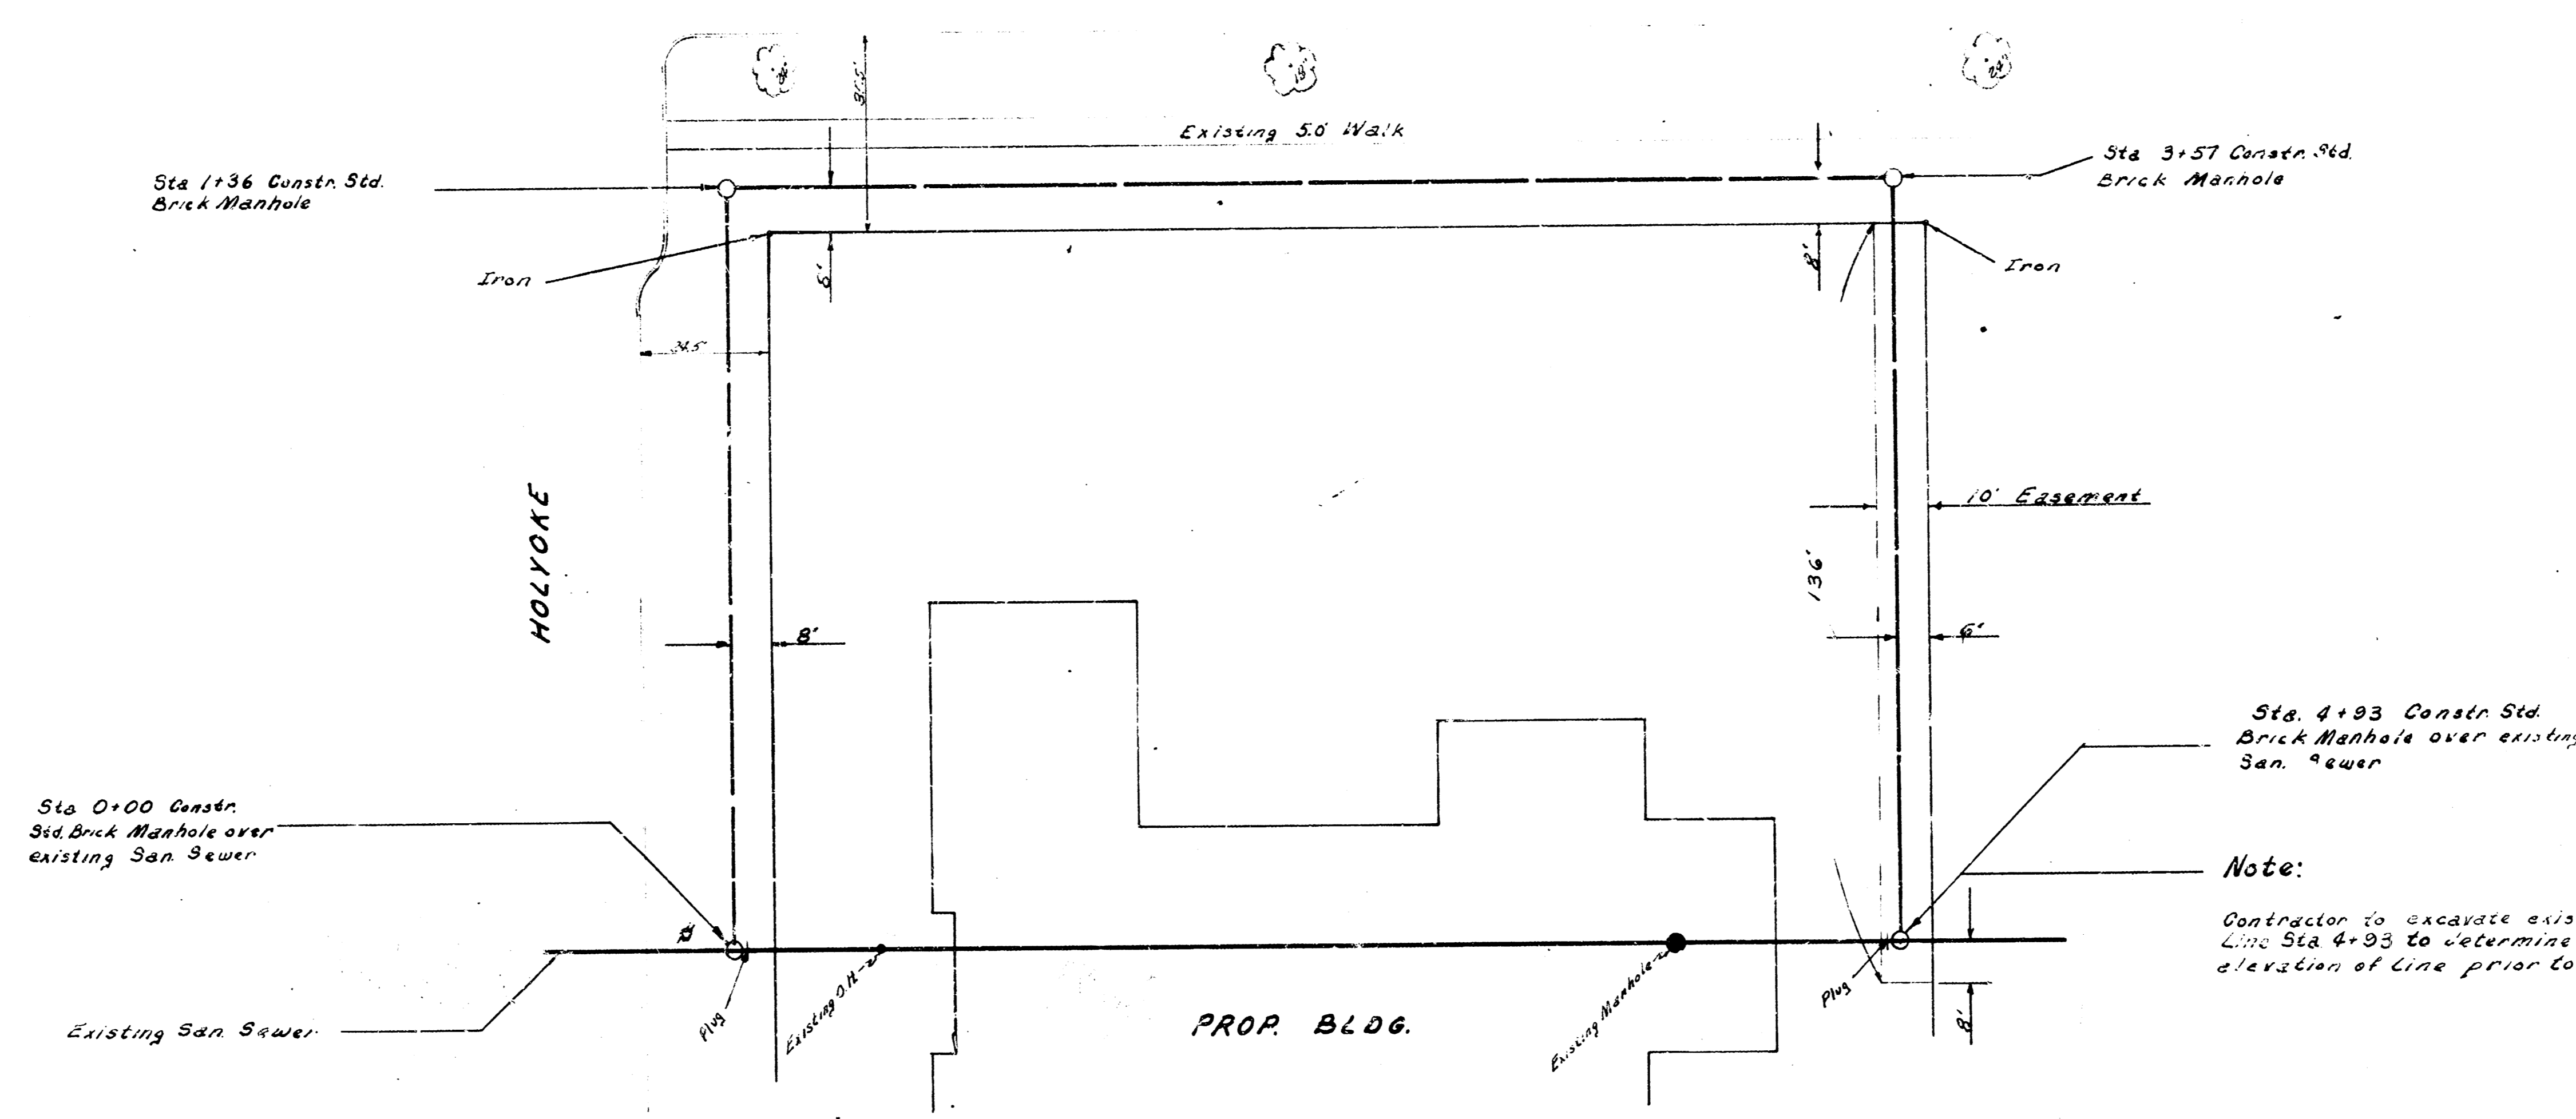

Note:
Contractor to excavate existing
Line Sta. 4+93 to determine actual
elevation of line prior to construction.

Plan Scale 1" = 20'
Profile Scale 1" = 20' Vert. 1" = 4' Vert.

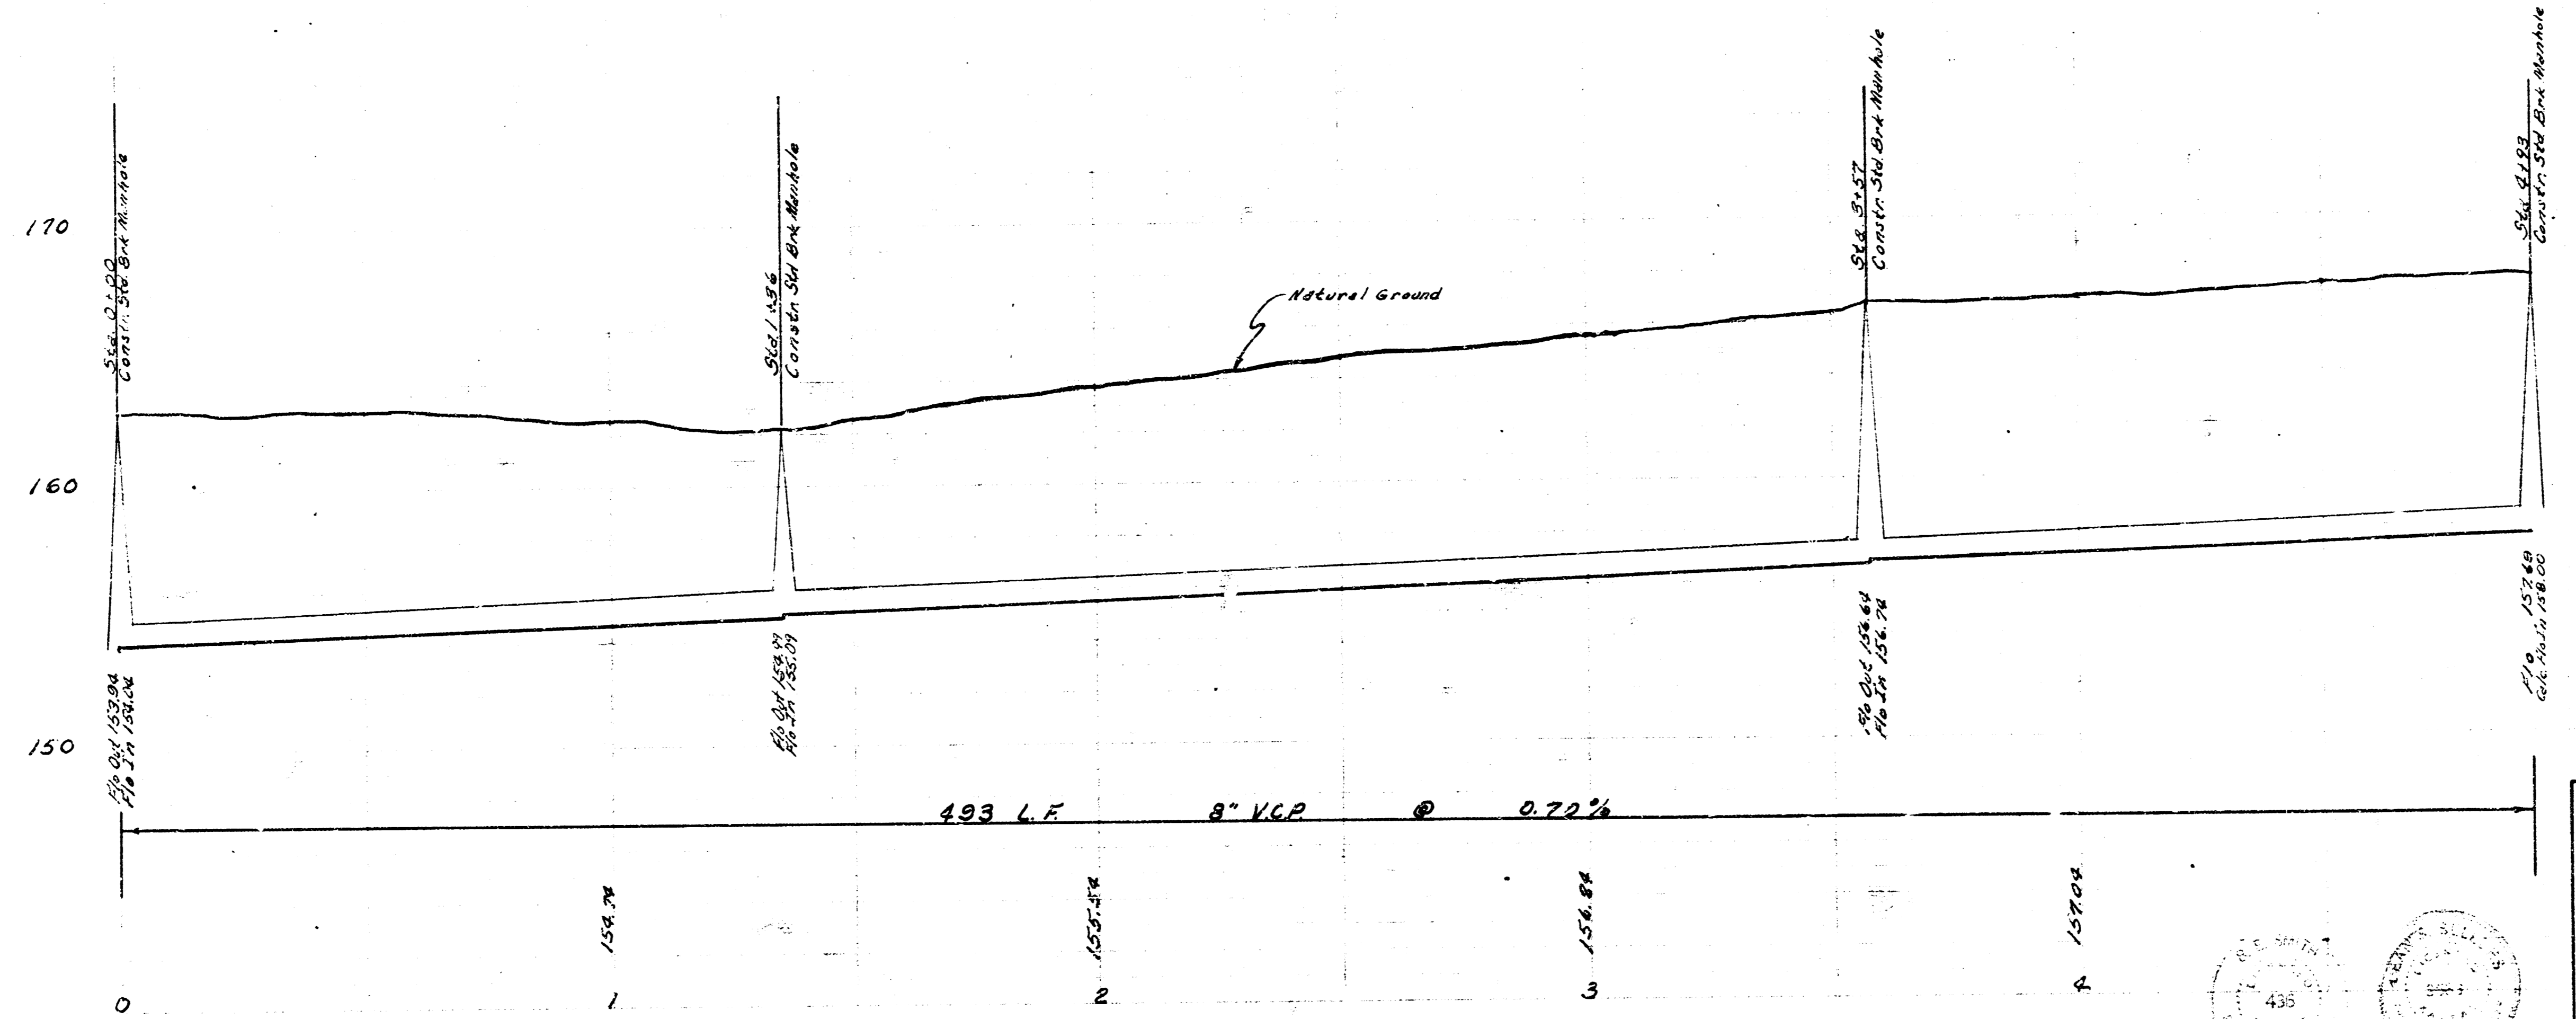

RELOCATION OF PART OF
DIST. I. S. S. 12
CITY OF WICHITA, KANSAS
B. E. SMITH CITY ENGINEER
PRIVATE CONTRACT
DATE JUNE 19 63

