


LAT. N, DIST. O, S.S. #12


LAT. P, DIST. 6, S.S. #12

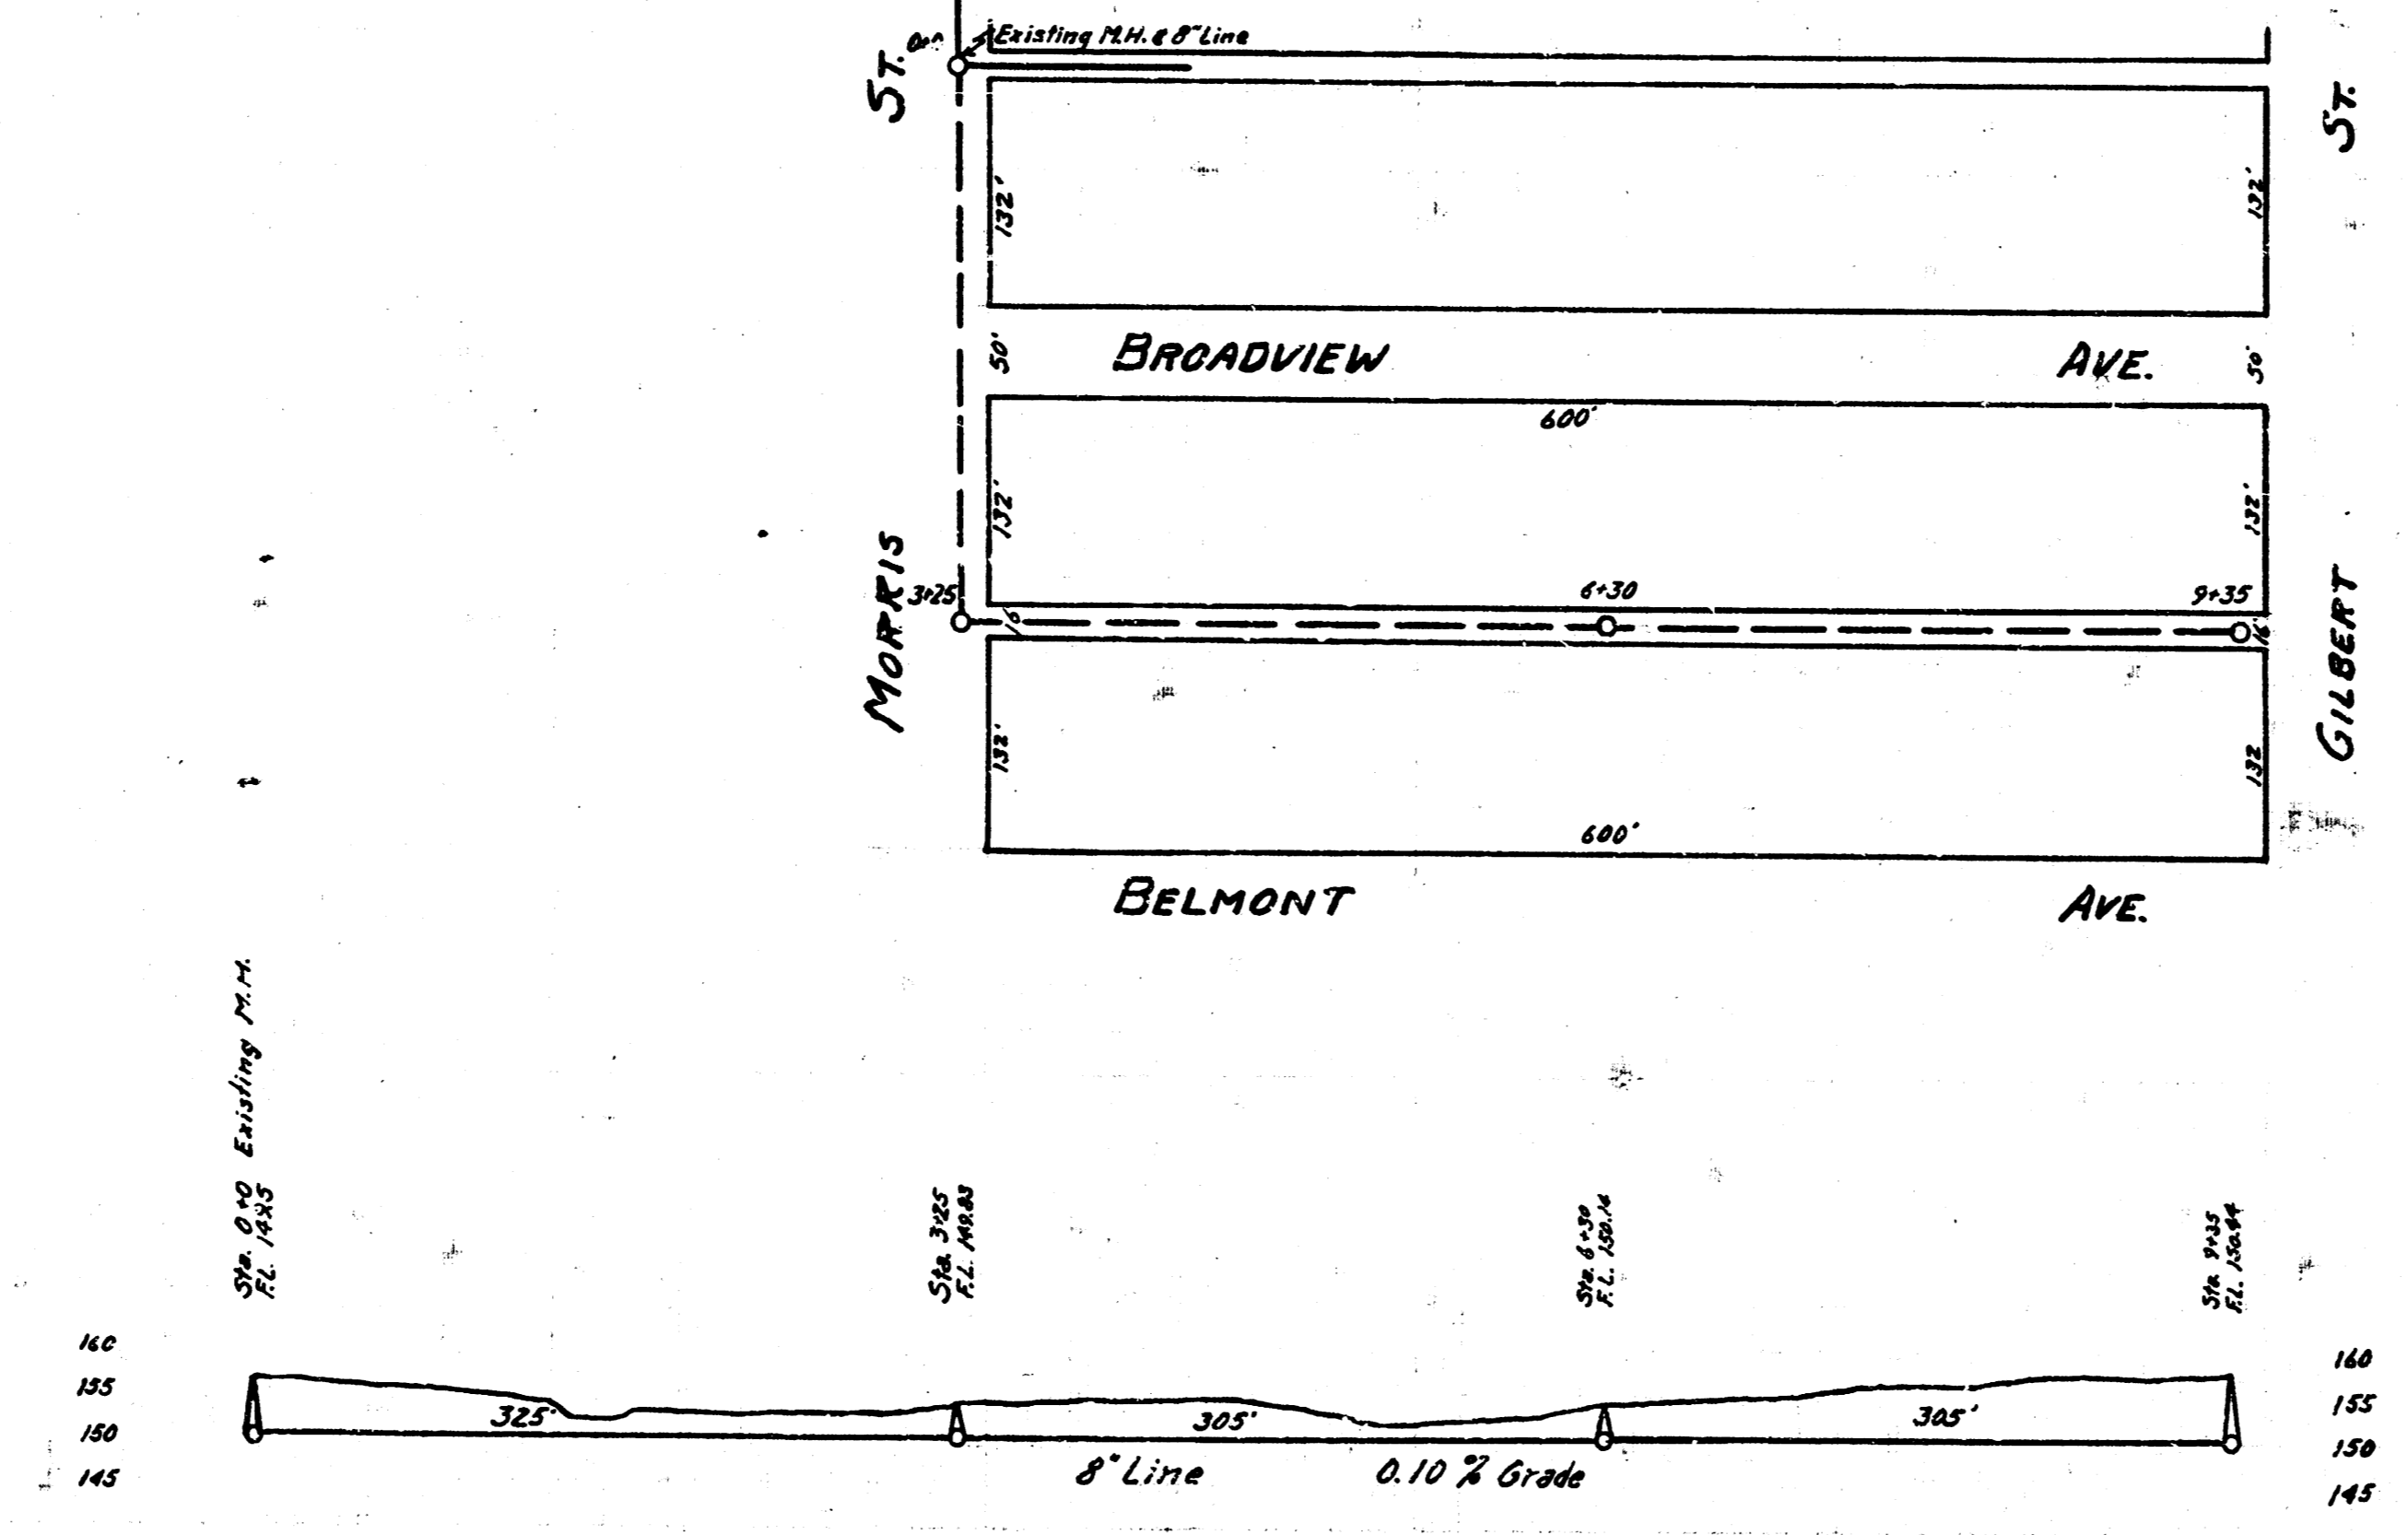

B.M. Elev. 152.62 - South end of curb NE. cor. Broadview & Morris
153.98 - Spike in pole No. side Morris bet. Broadview & Belmont

LAYOUT OF
LAT N, DIST. 0, SS. #12

Engineering Department
City of Wichita Kansas
R. I. Brockway City Engineer

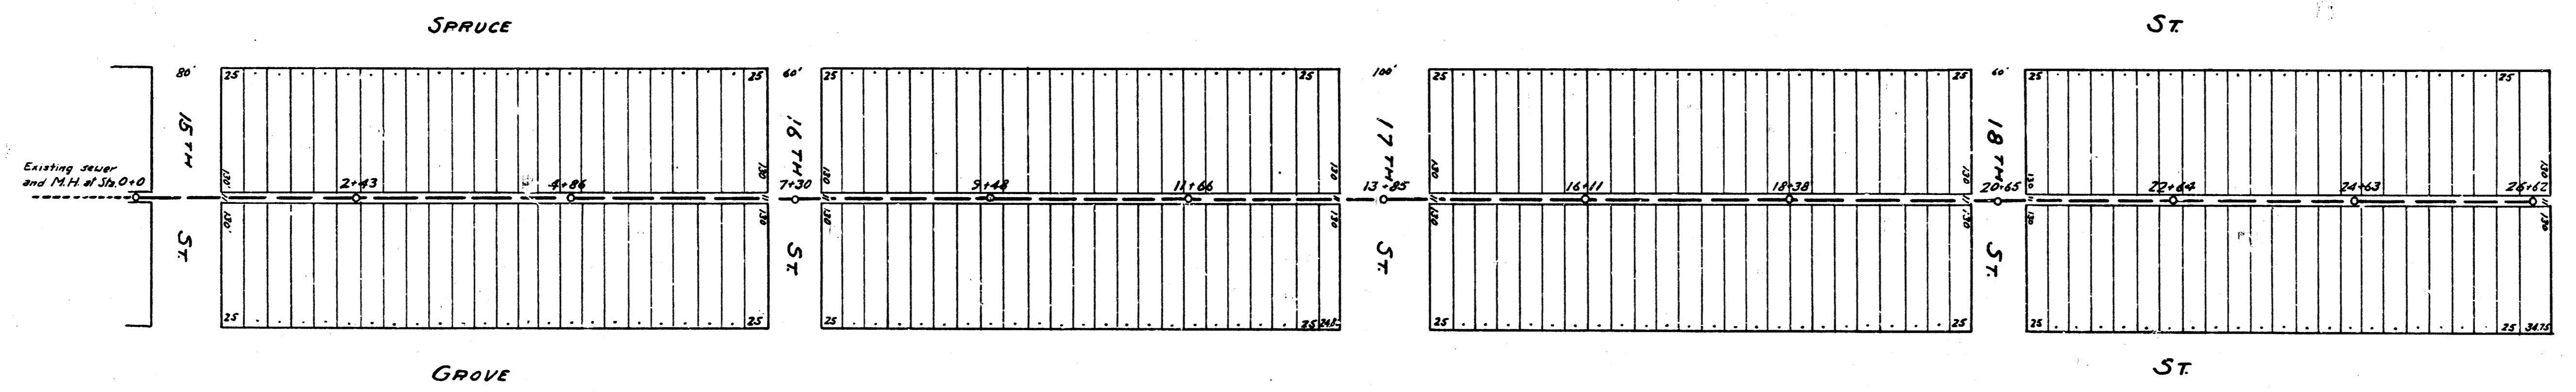

Scale 1"=100'

