

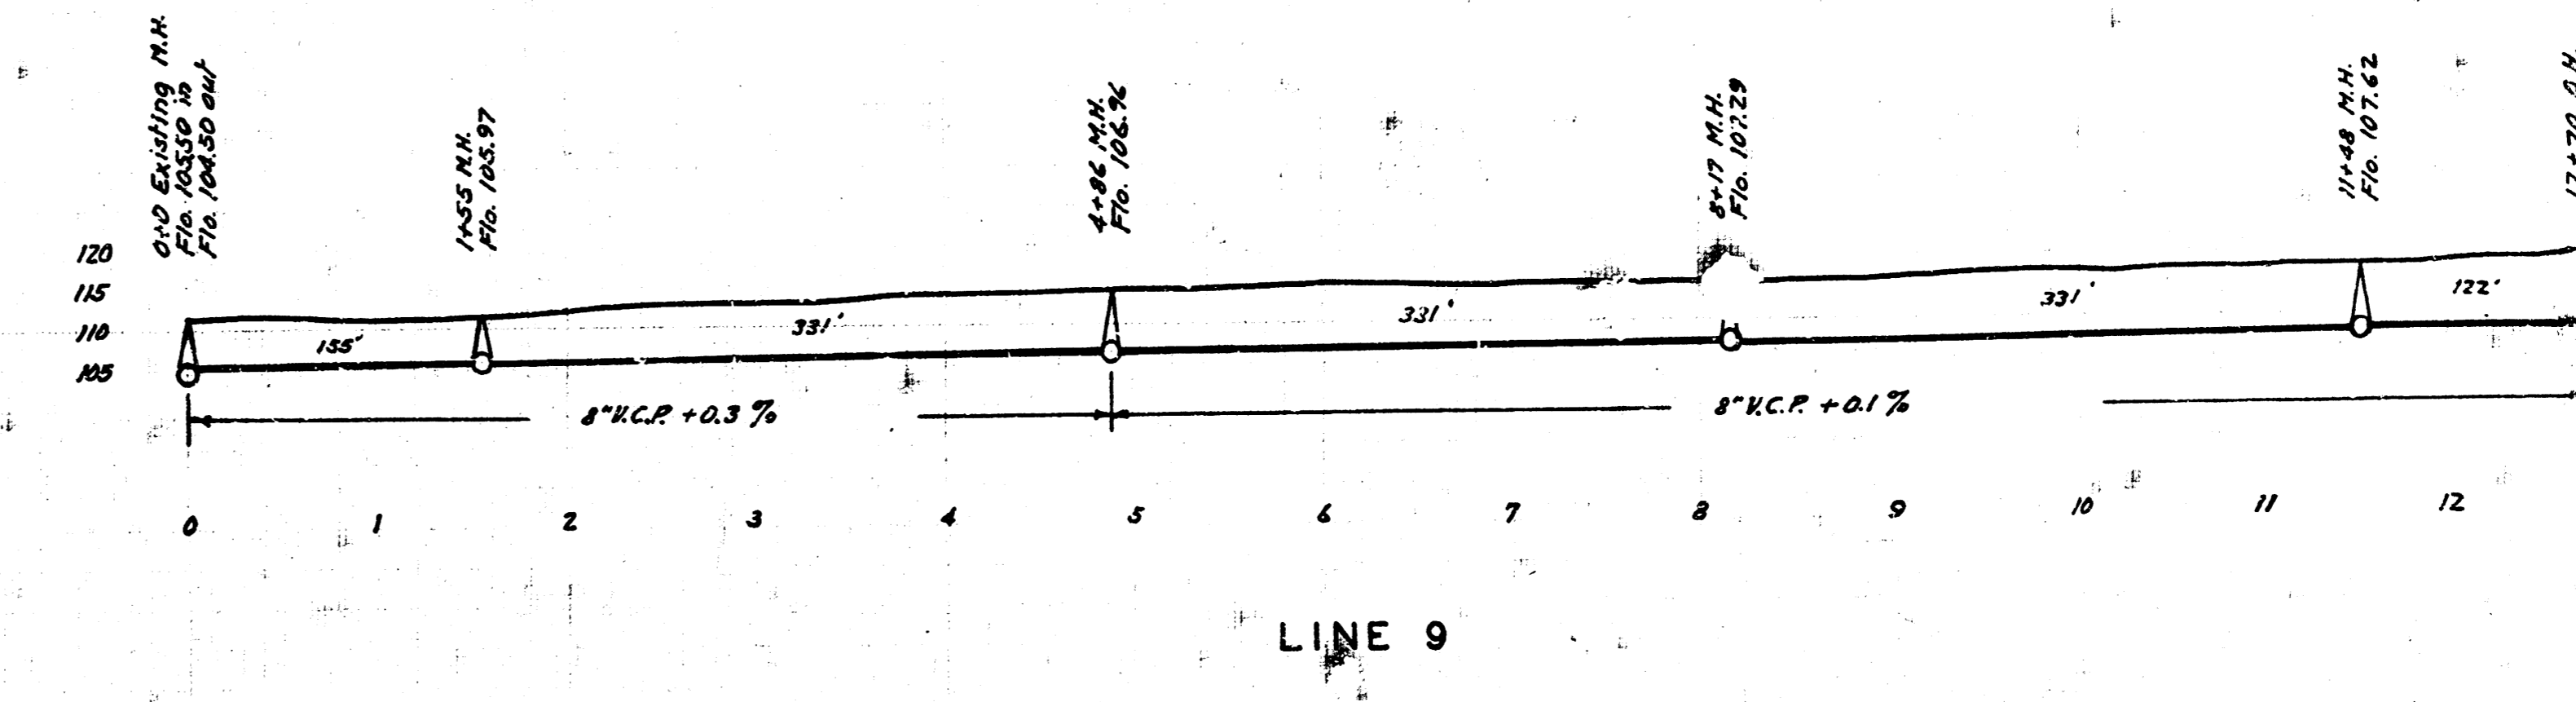
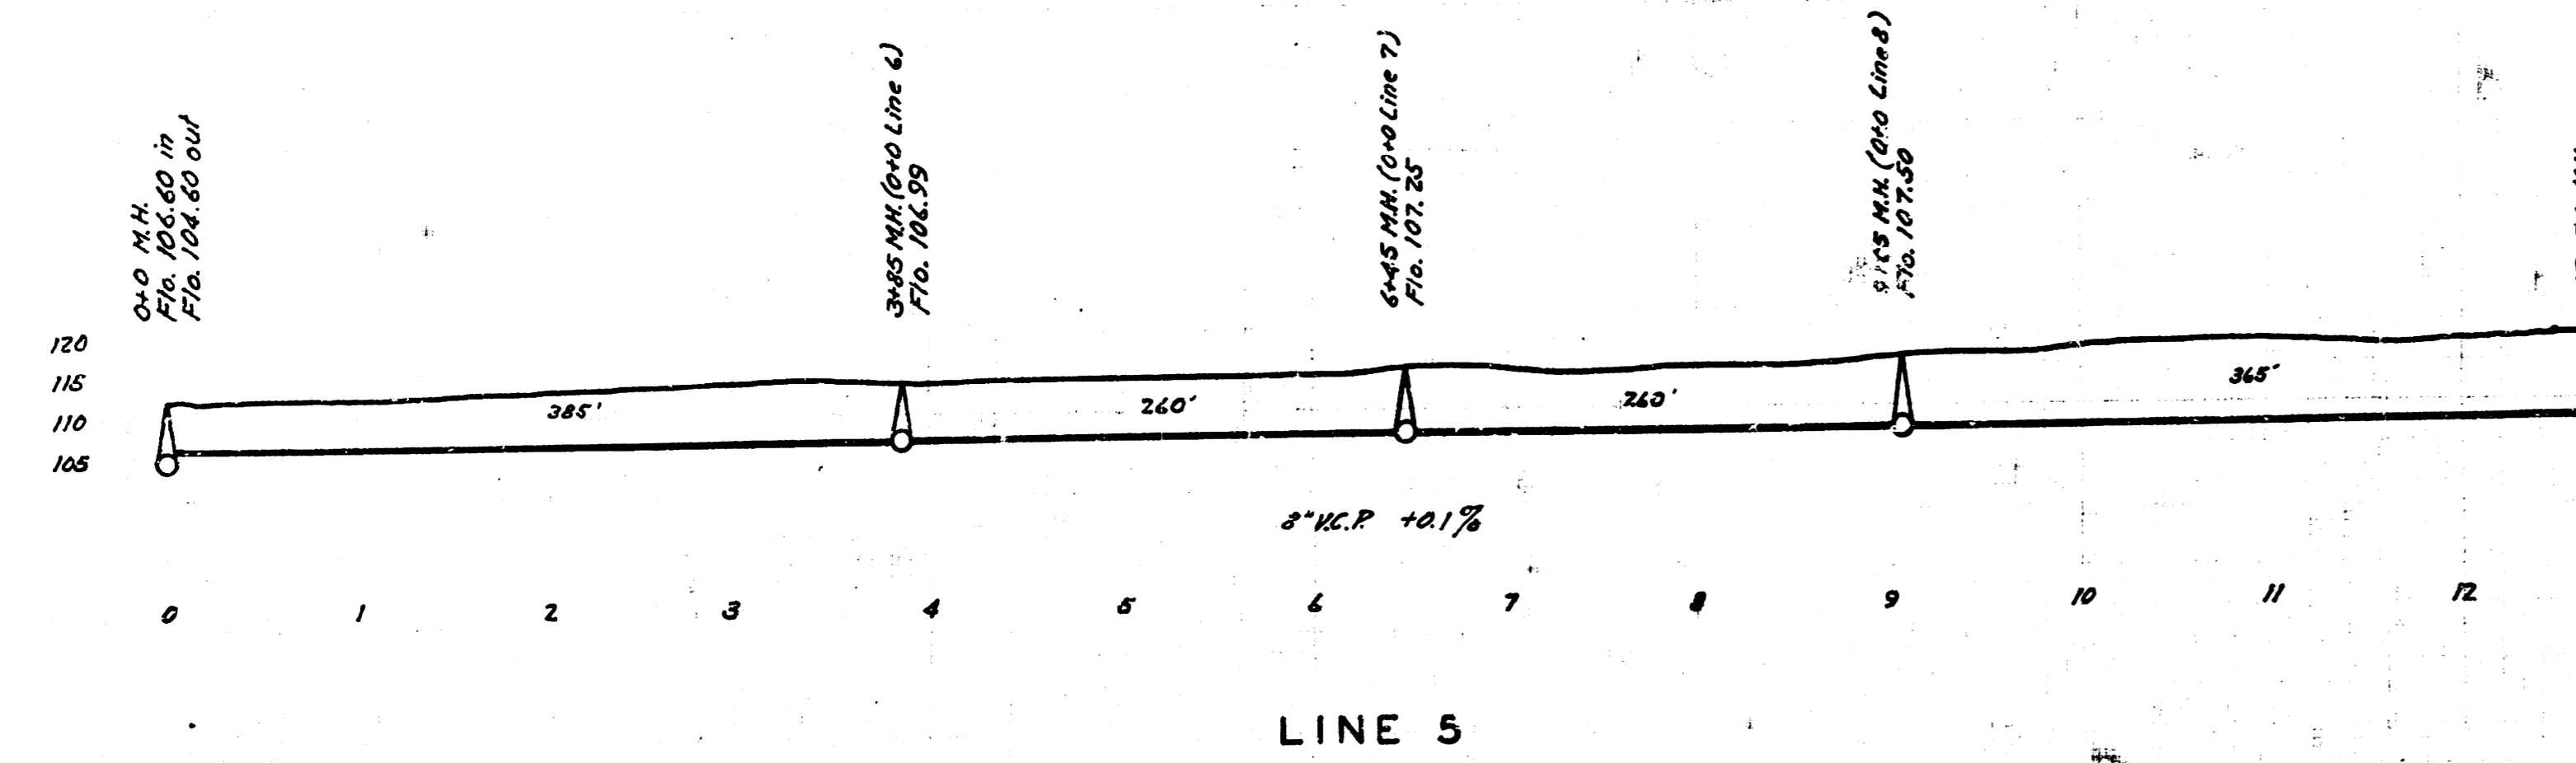
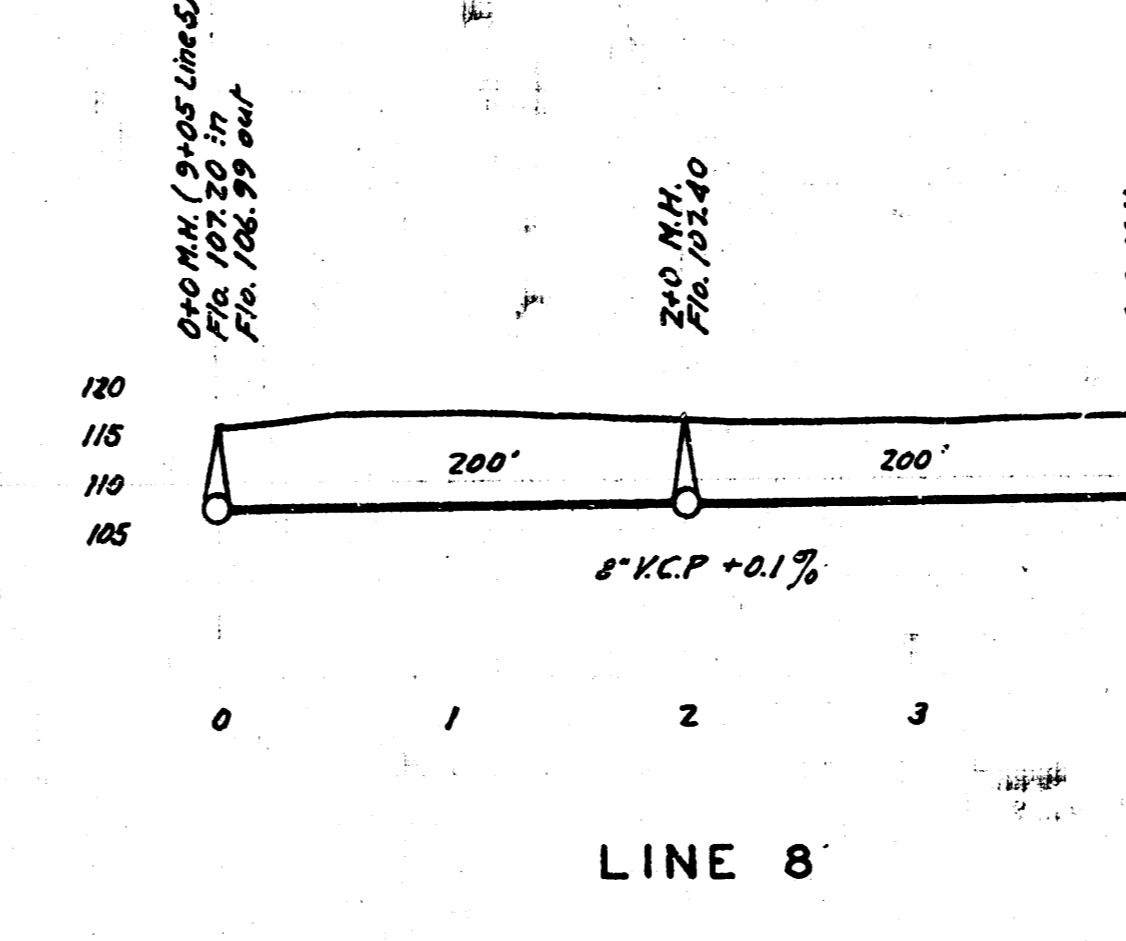
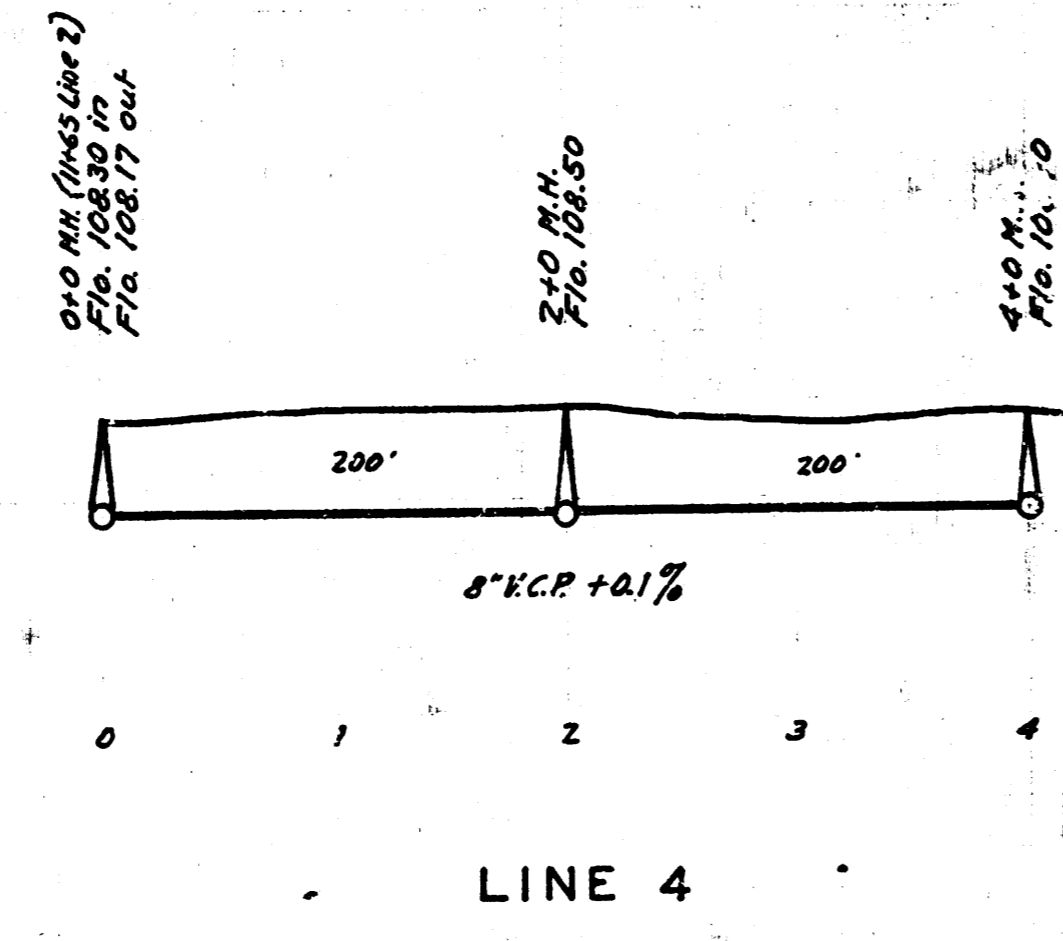
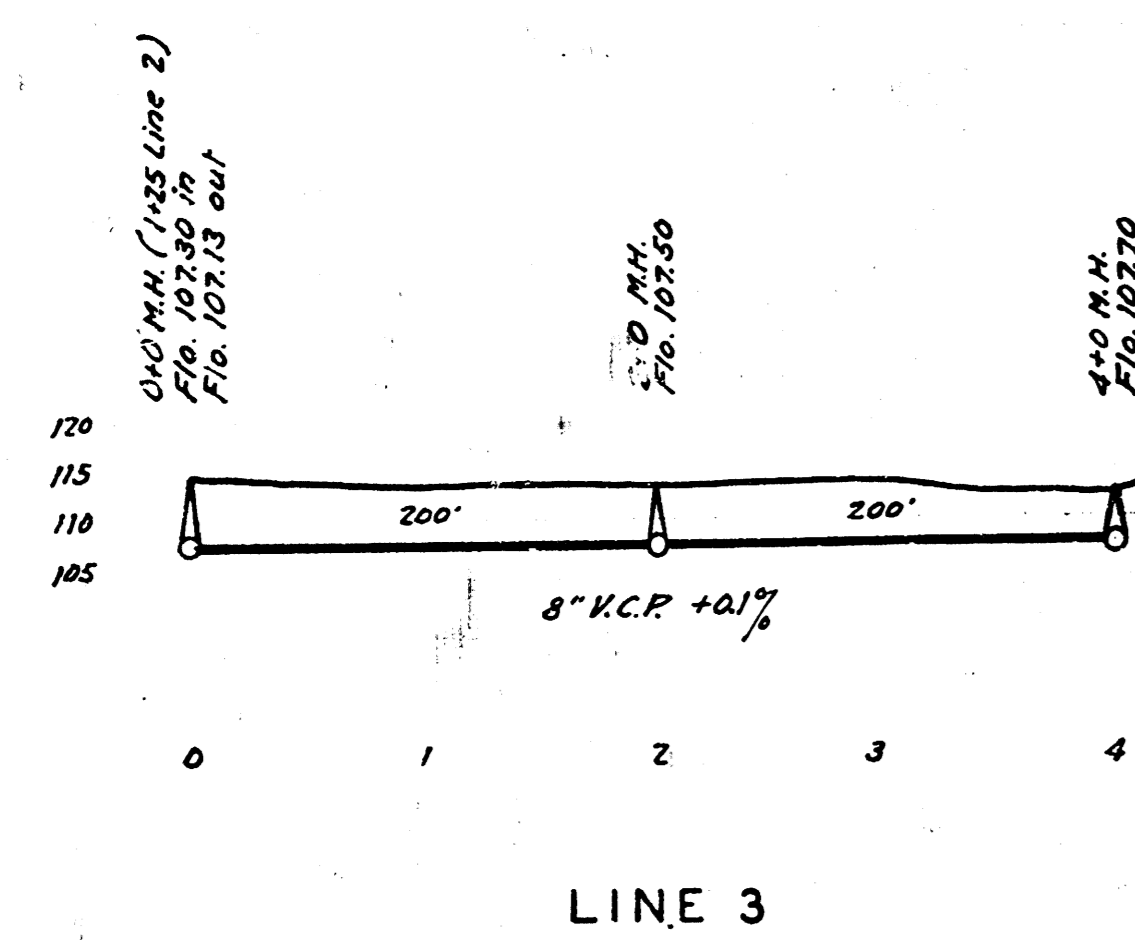
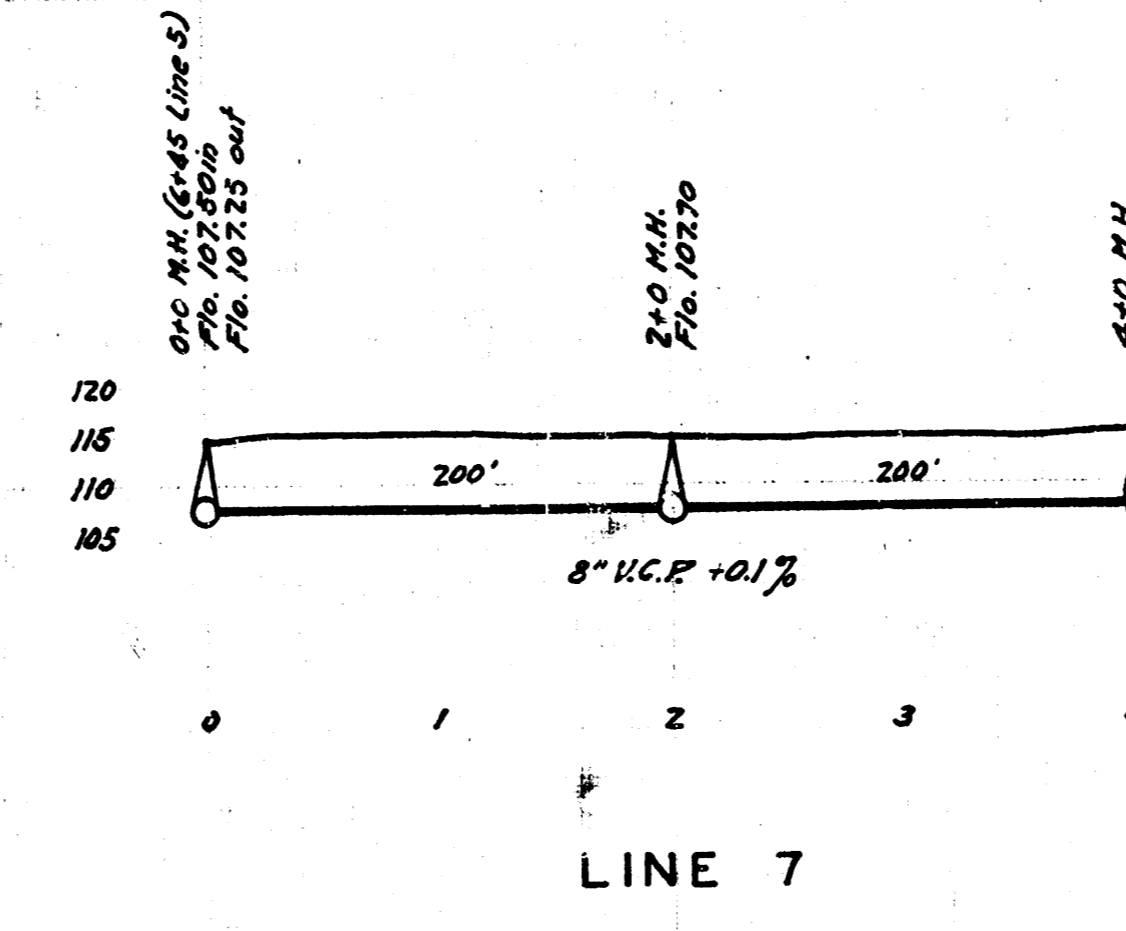
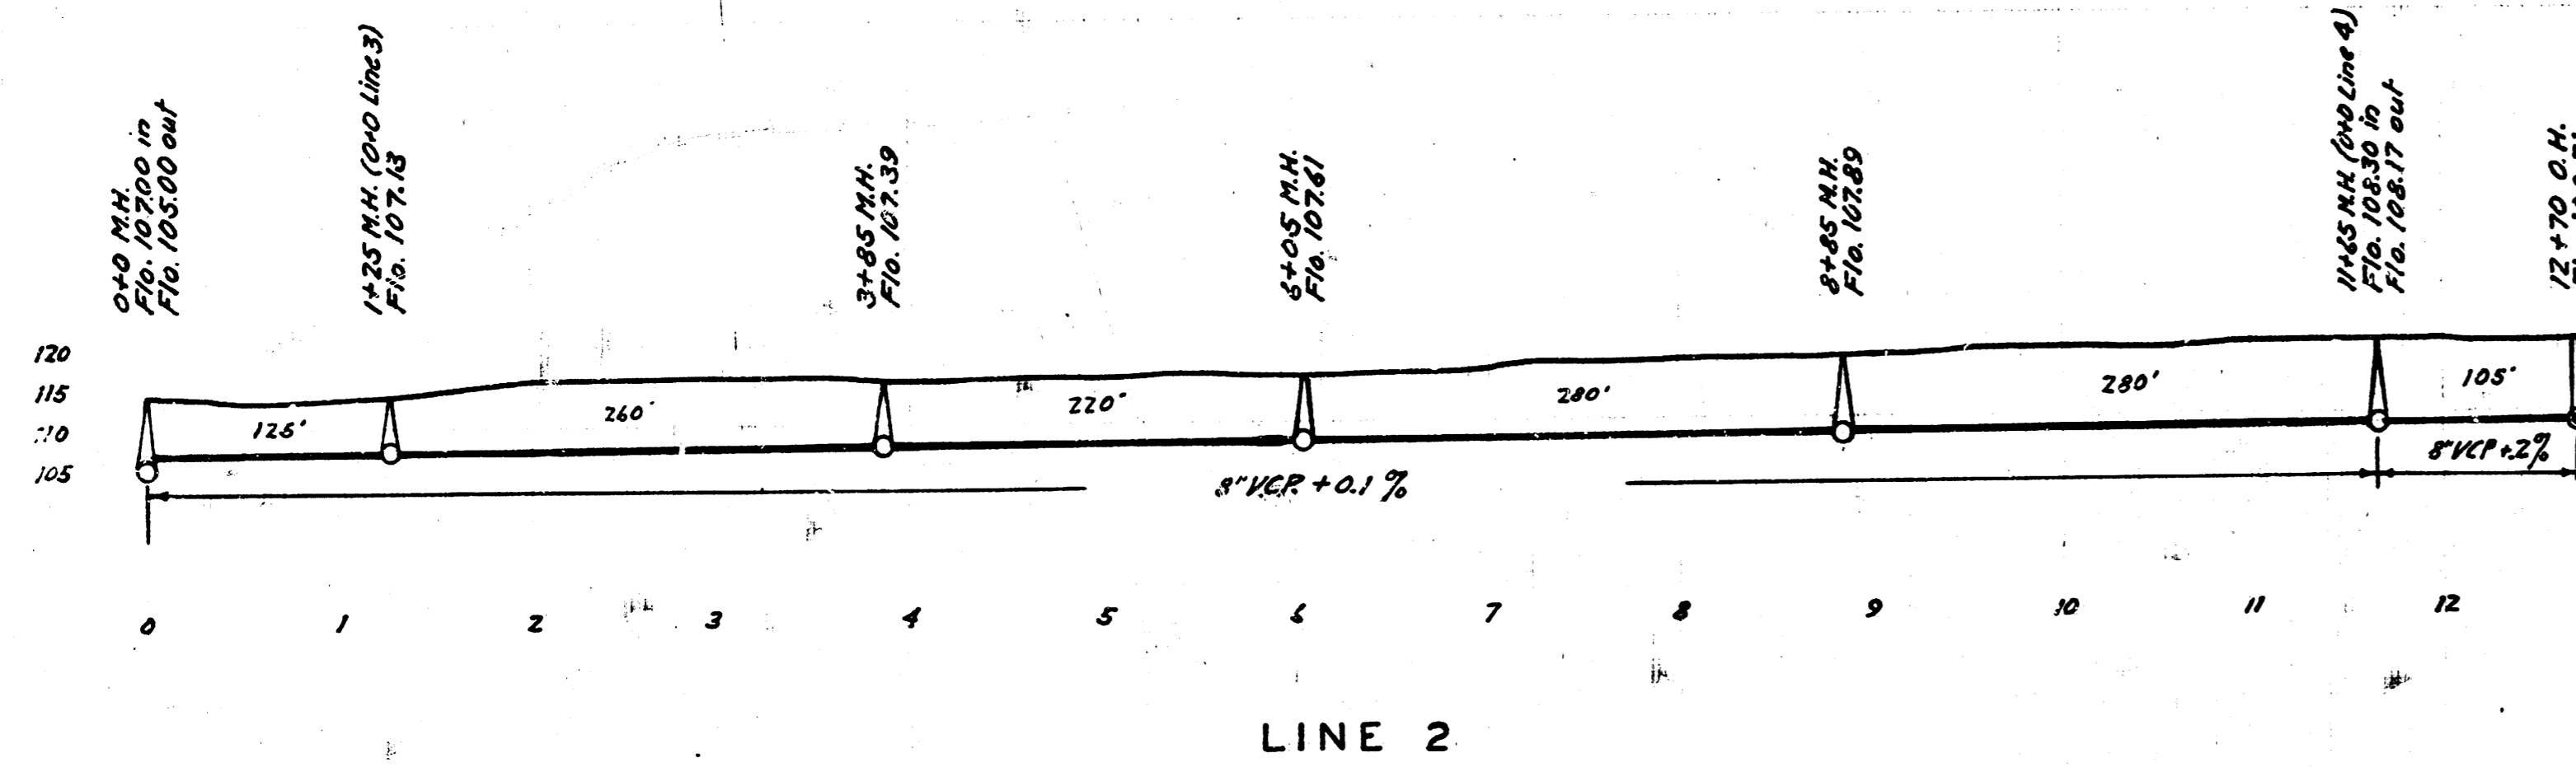


DIST. S, S.S. 12
WICHITA, KANSAS

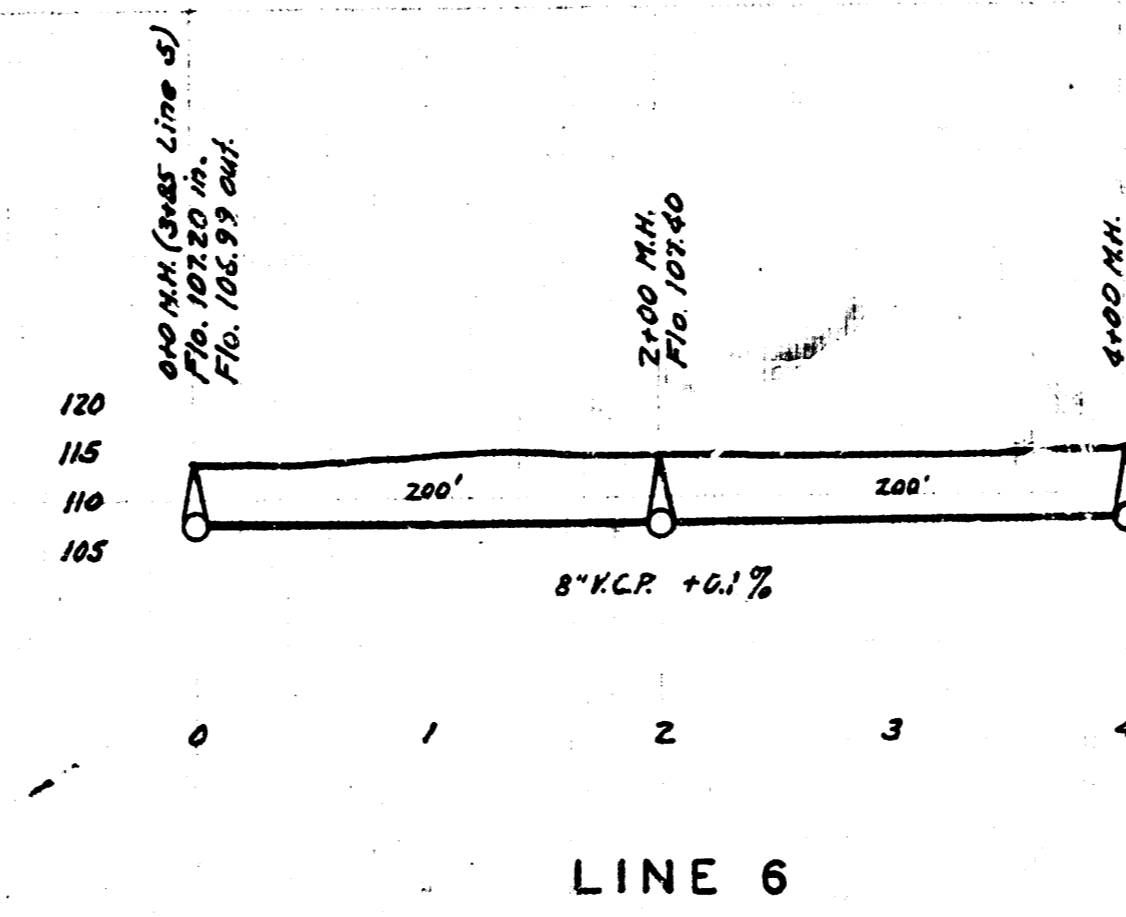

B.M. Elev. 115.31 B in Ball ctr. w. N. N.W. cor. Plat # 9 B

DIST. S, S.S. 12
WICHITA, KANSAS

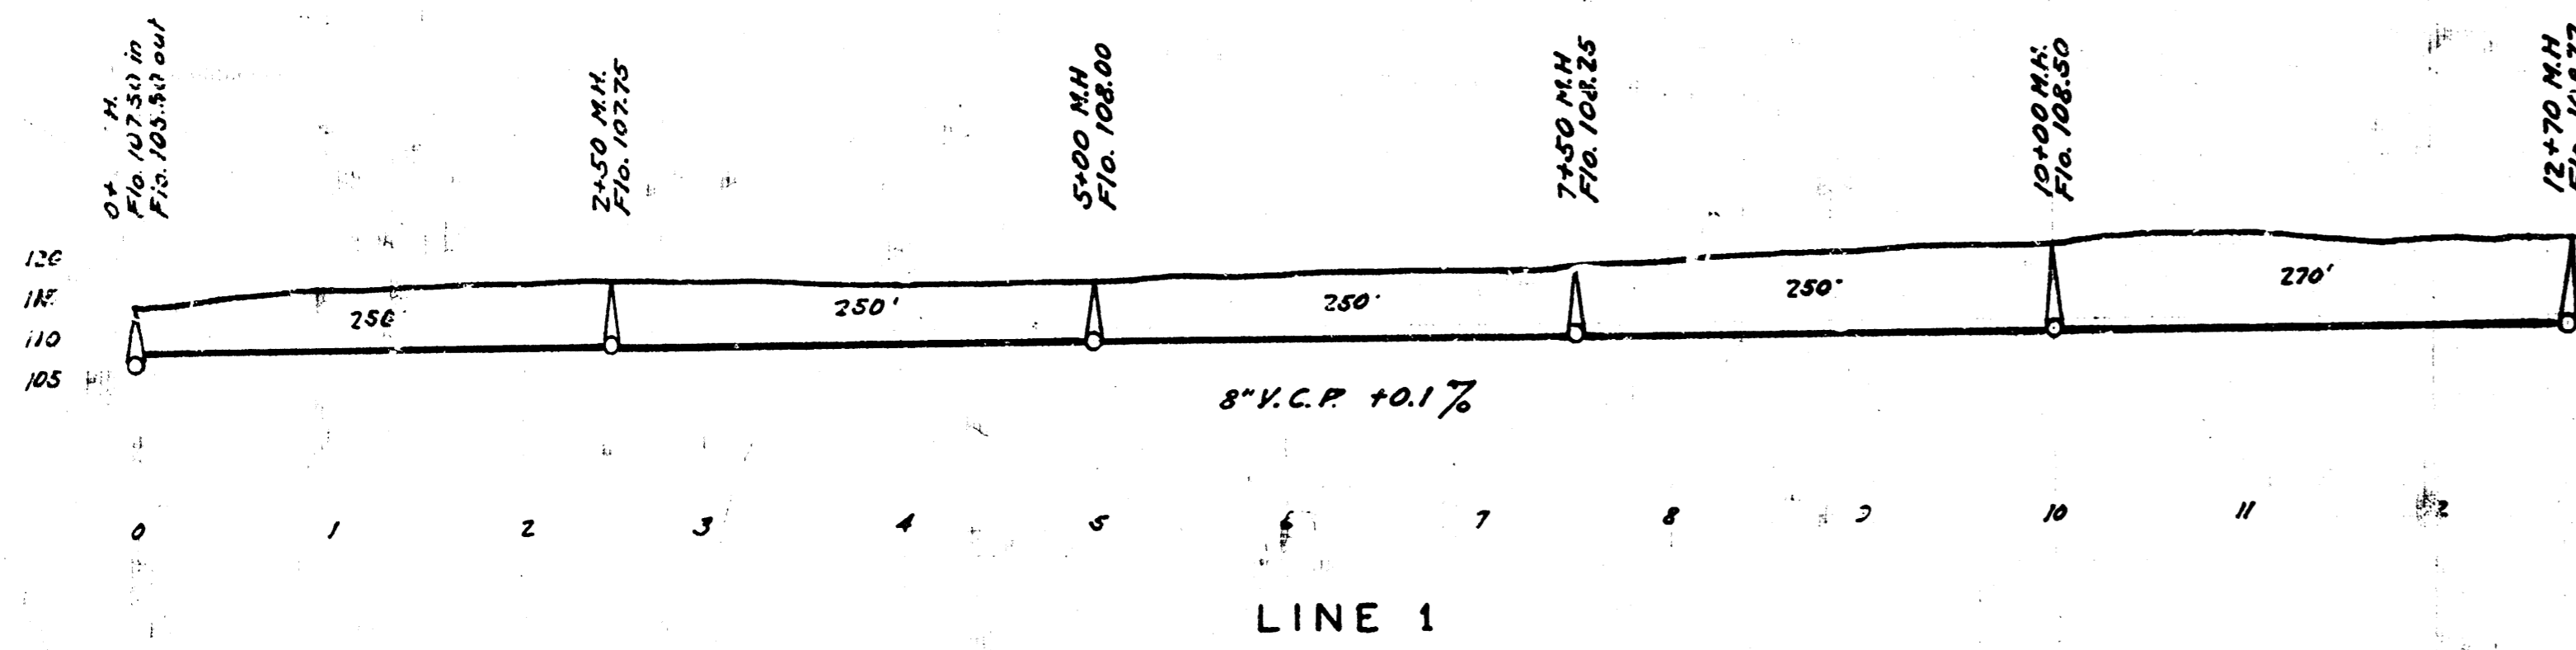