



LAT. 1, DIST. S, S.S. 12

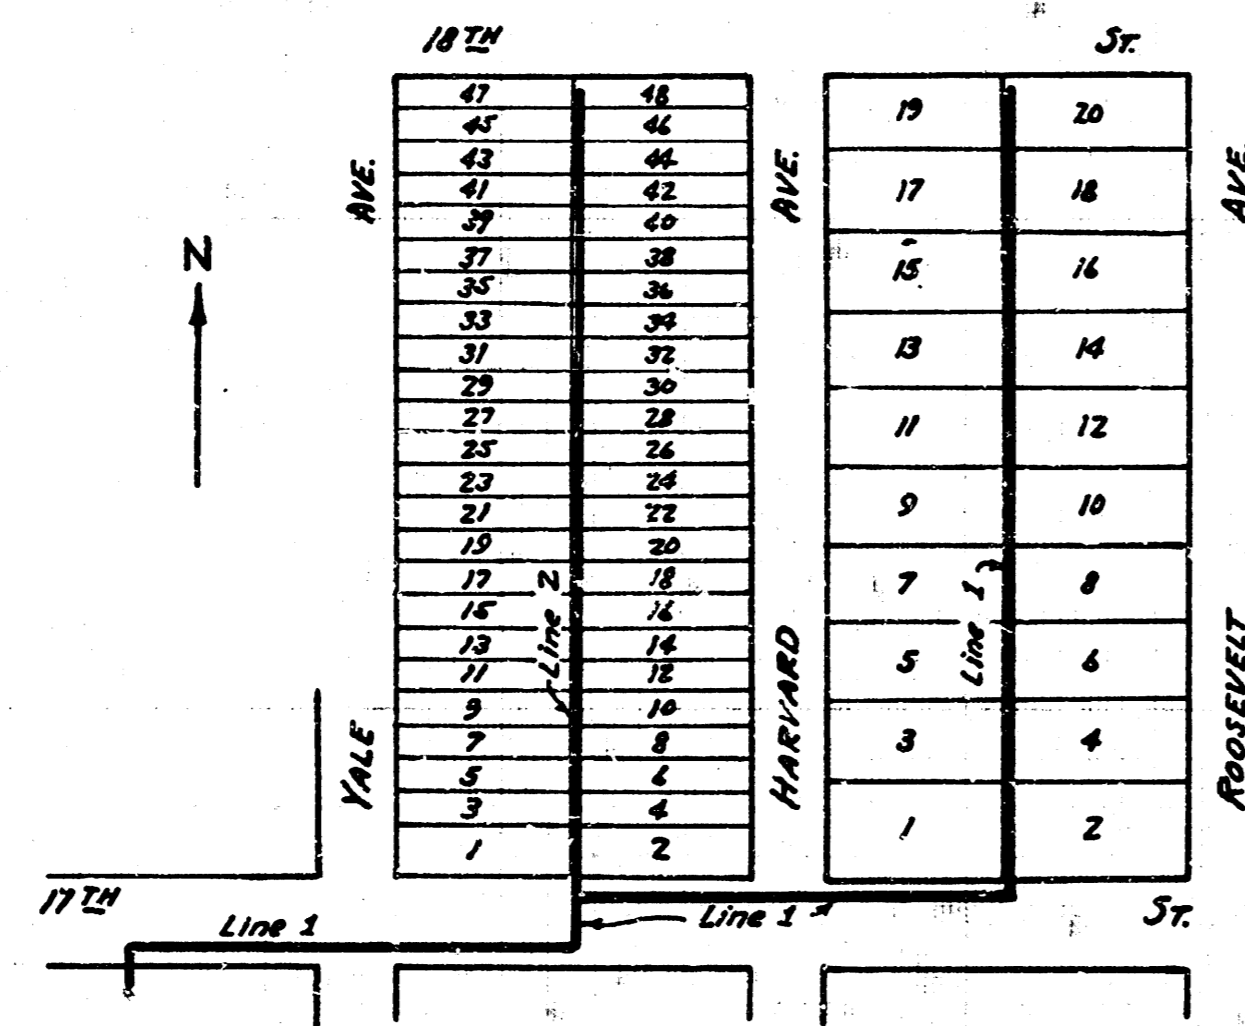

LAY OUT

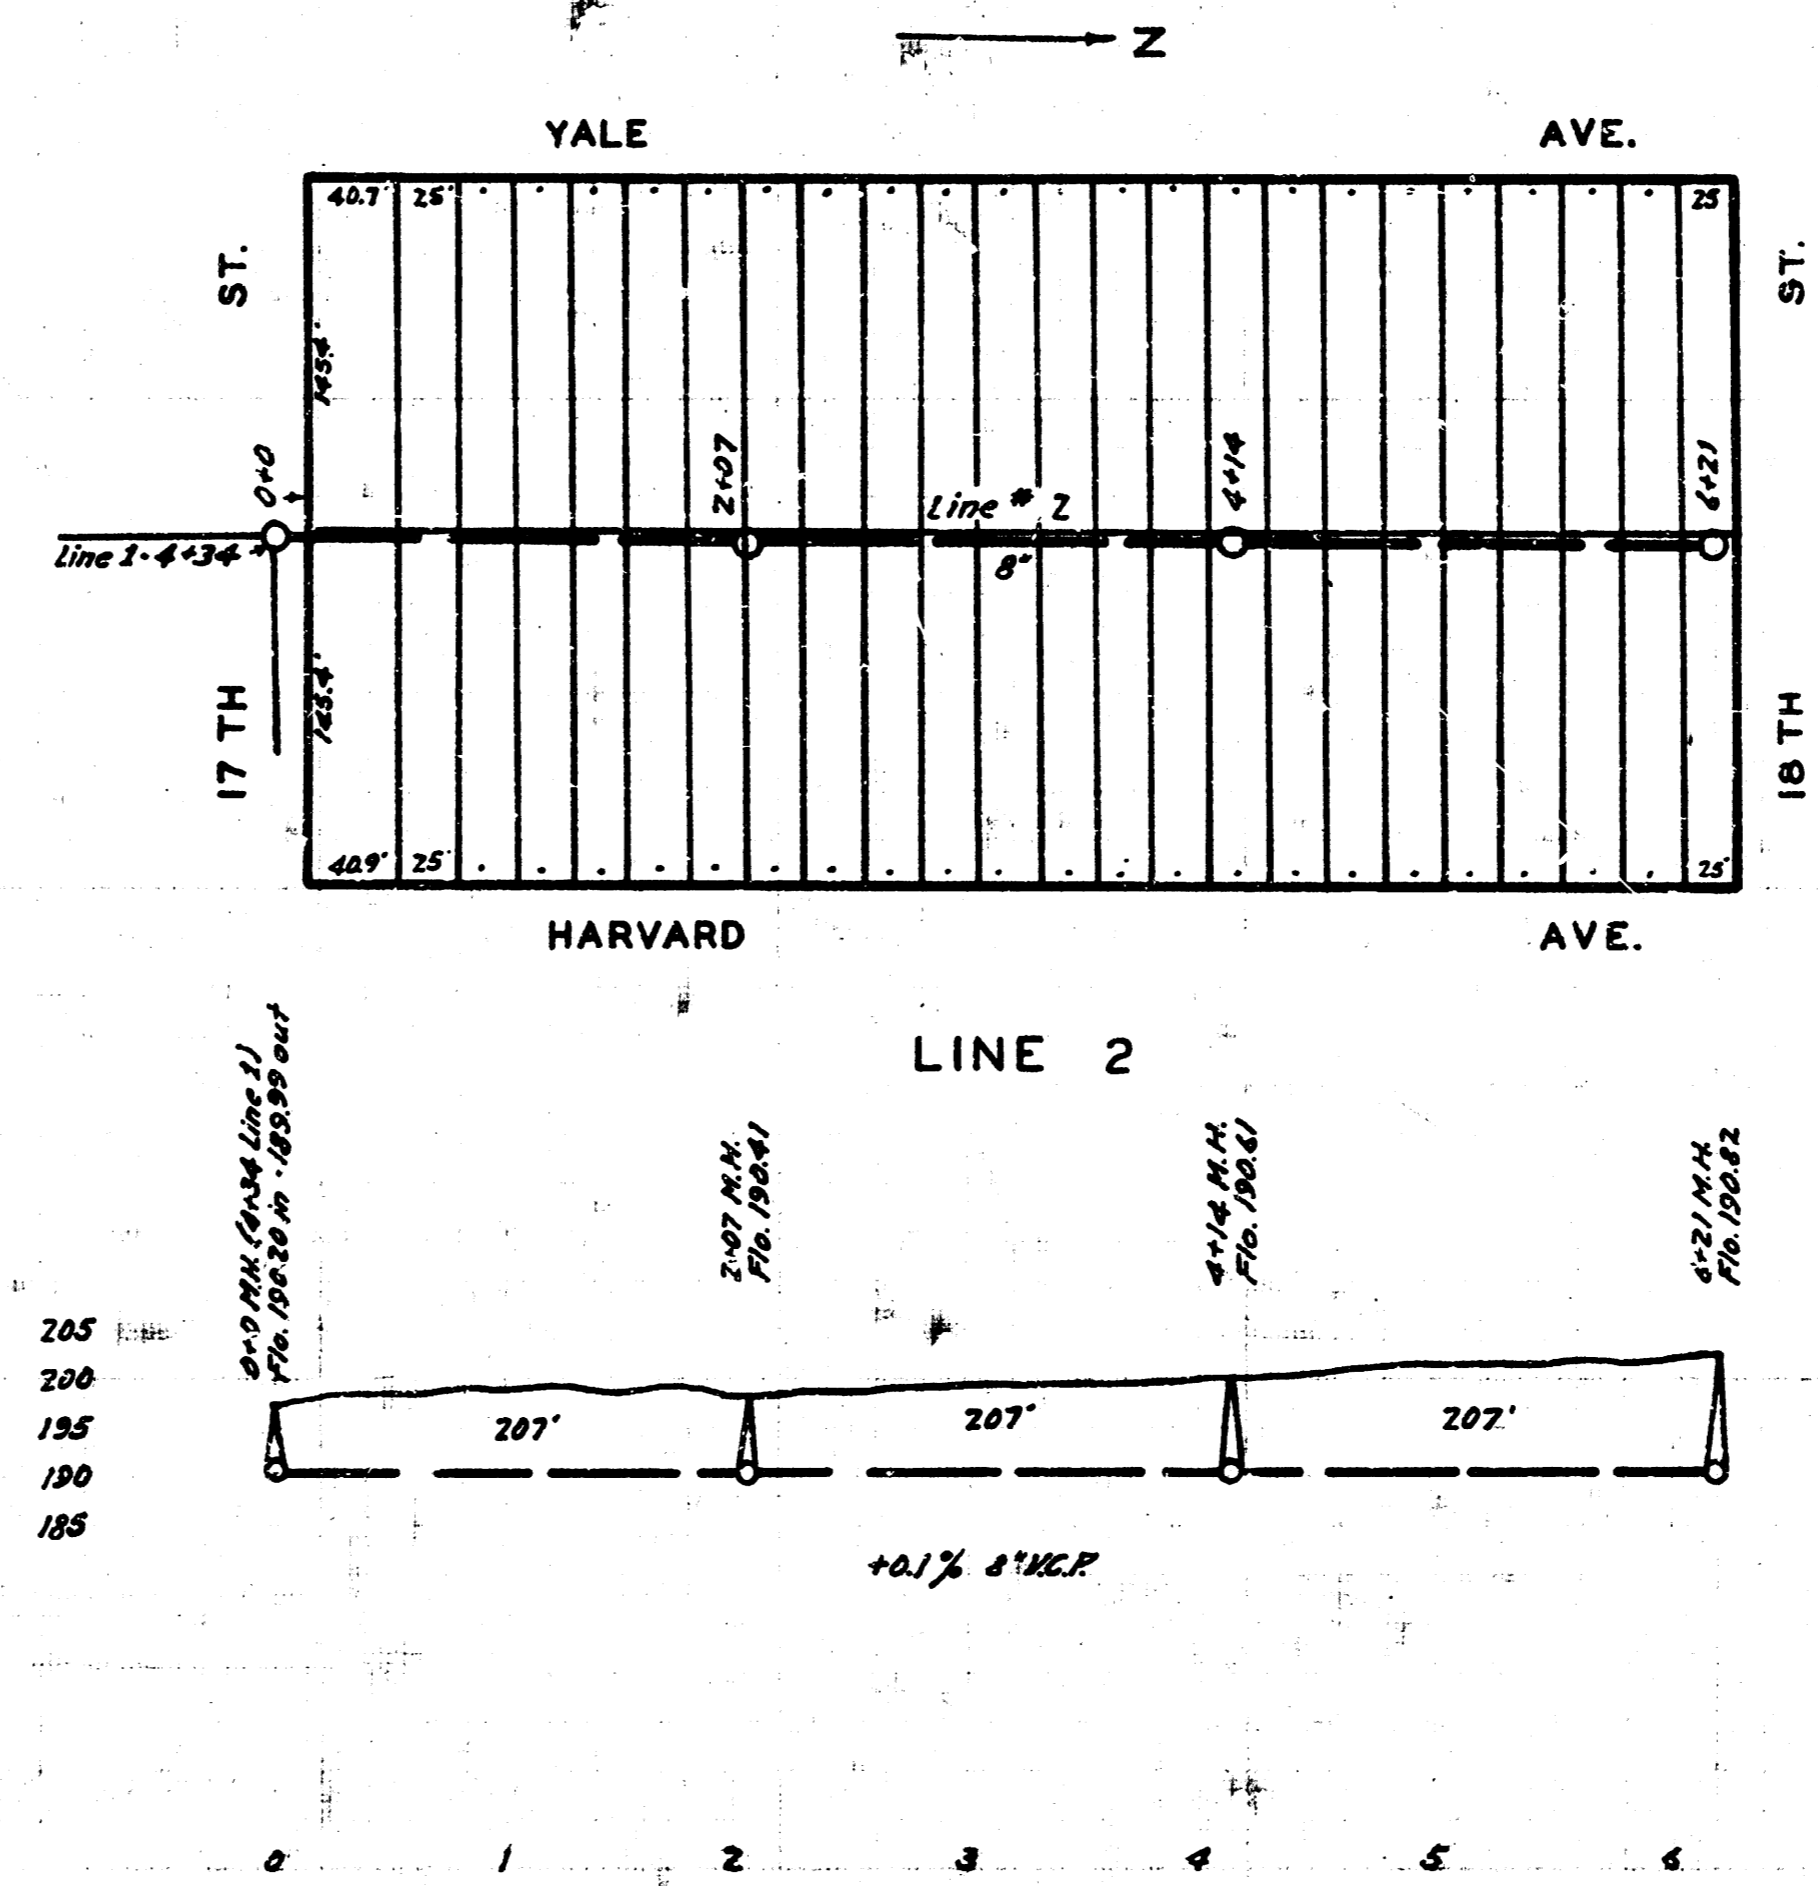

ENGINEERING DEPARTMENT  
 CITY OF WICHITA, KANSAS  
 P.L. BROCKWAY CITY ENGINEER  
 OCTOBER 1940 DRAWN BY [Signature]