


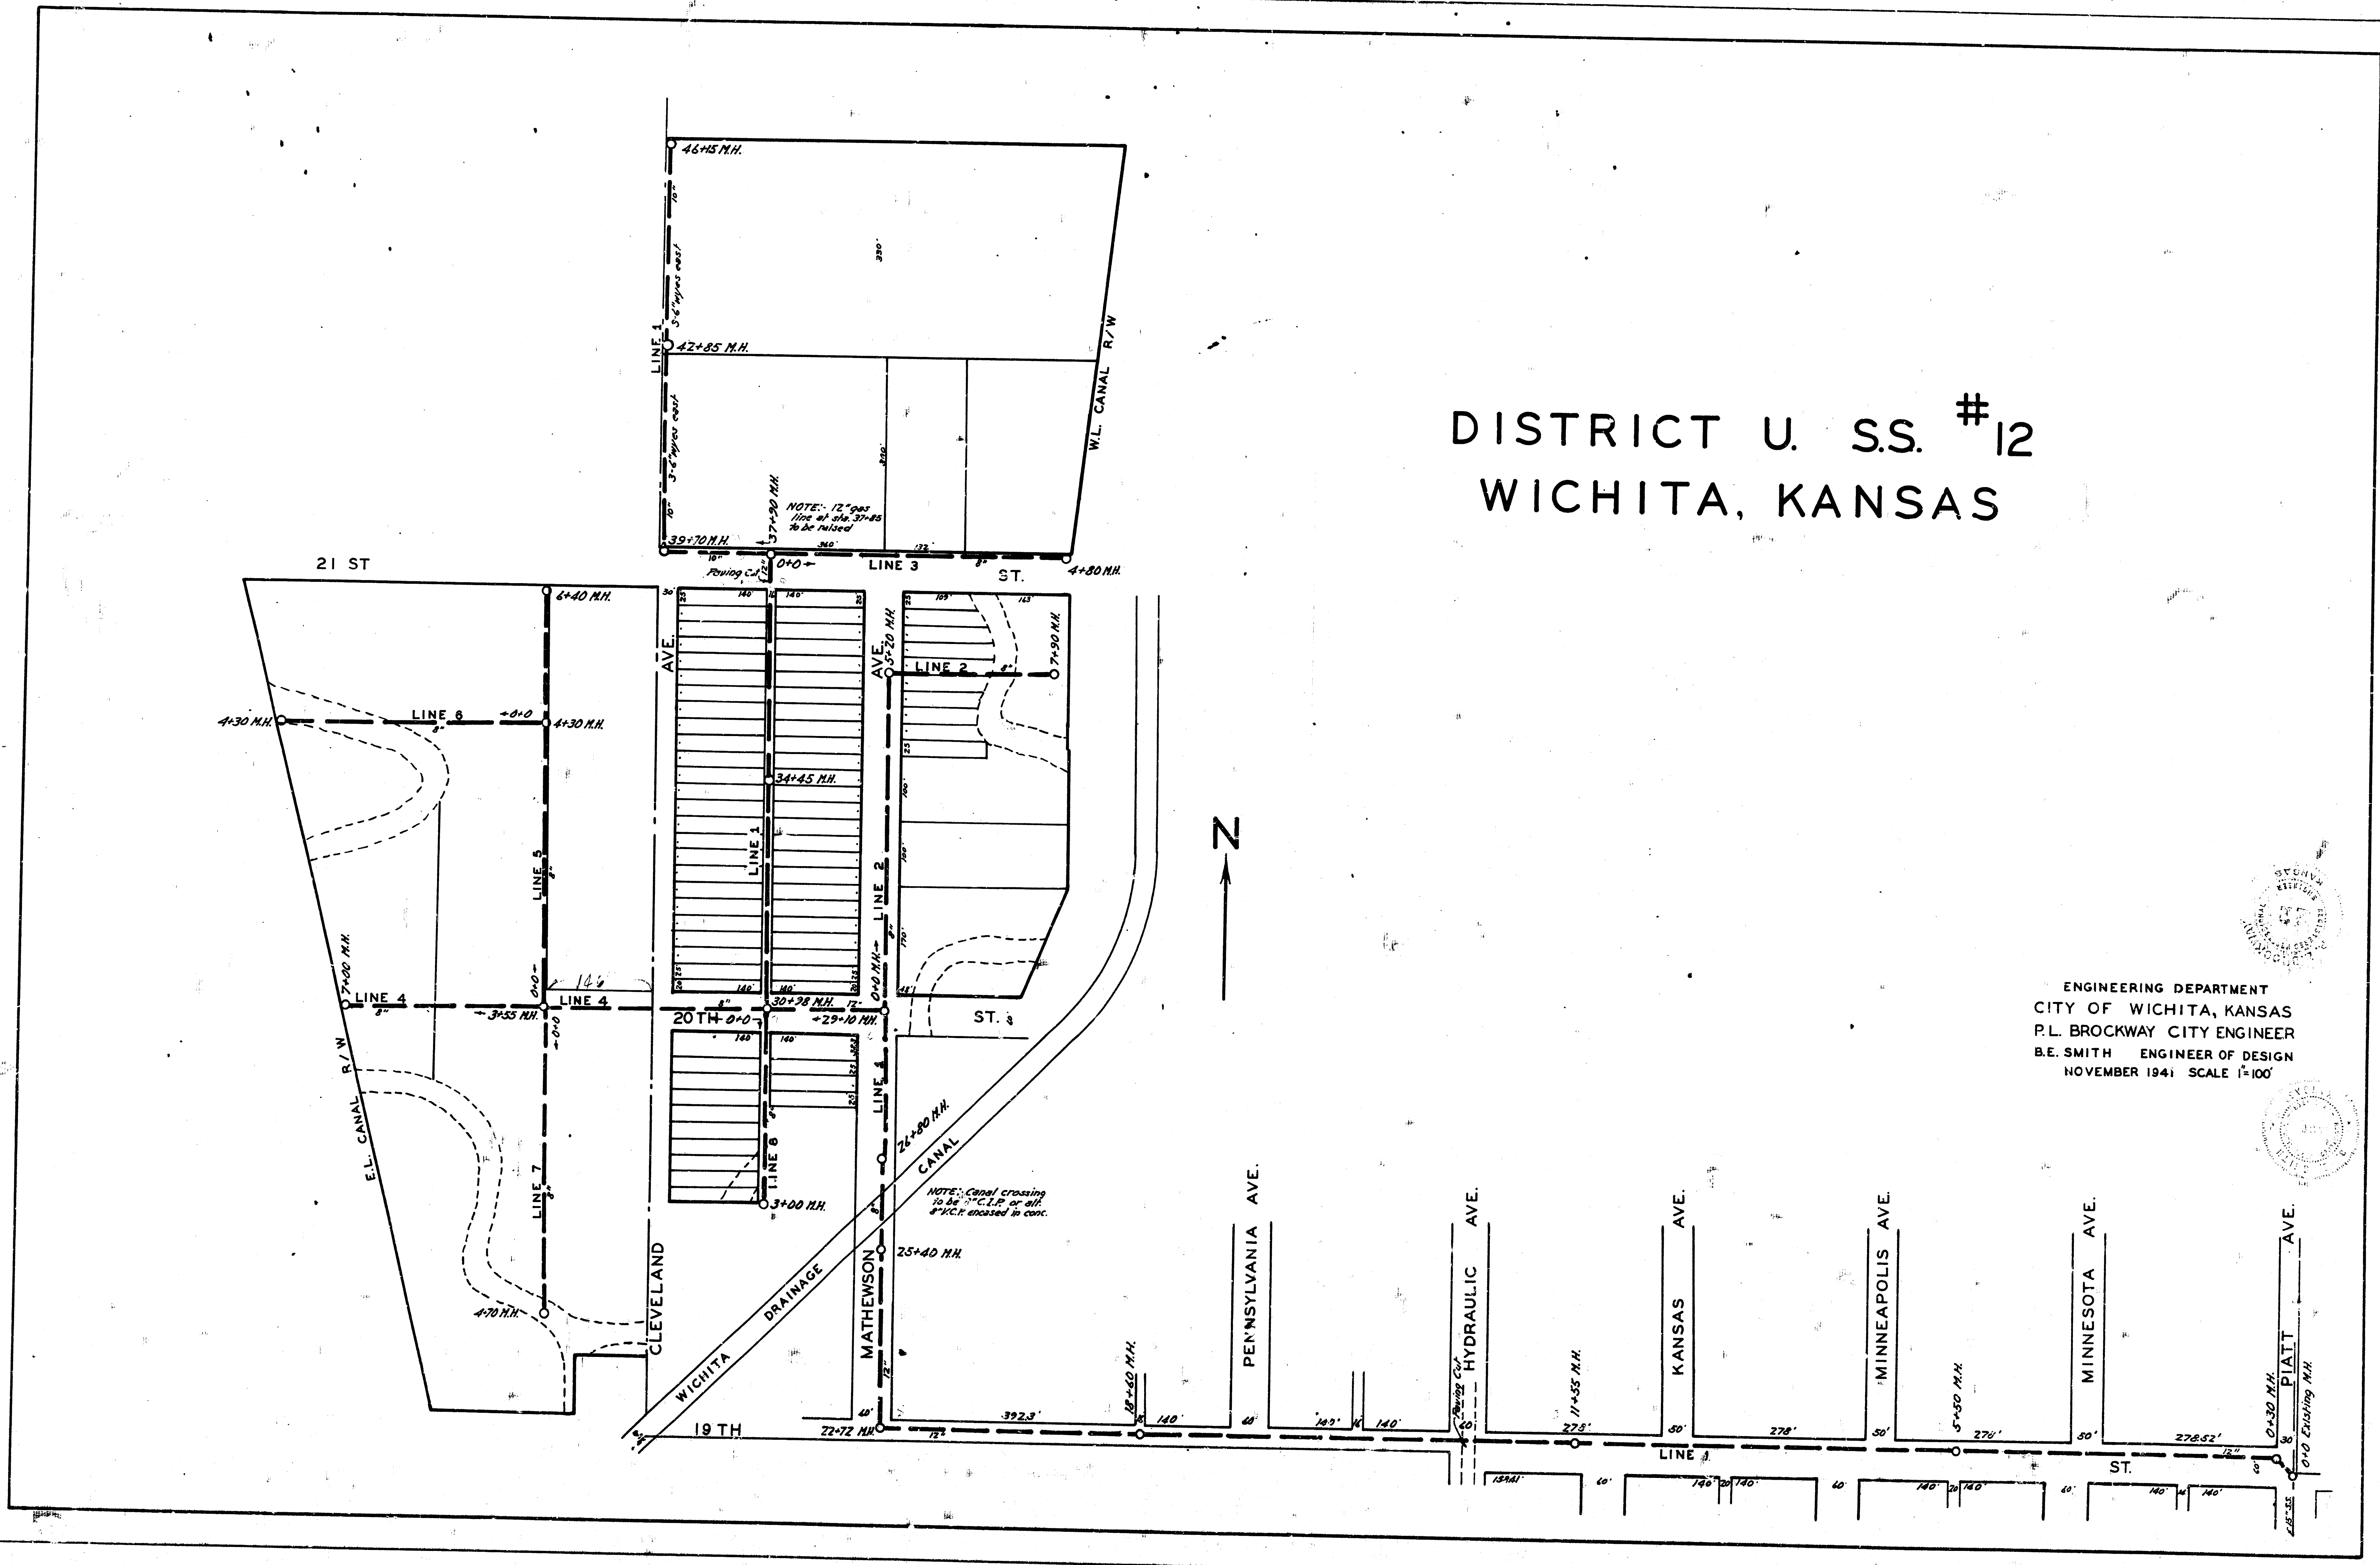


DISTRICT U. S.S. #12
WICHITA, KANSAS

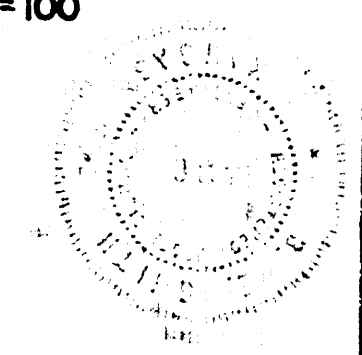

ENGINEERING DEPARTMENT
CITY OF WICHITA, KANSAS
P.L. BROCKWAY CITY ENGINEER
B.E. SMITH ENGINEER OF DESIGN
NOVEMBER 1941 SCALE 1"=100'

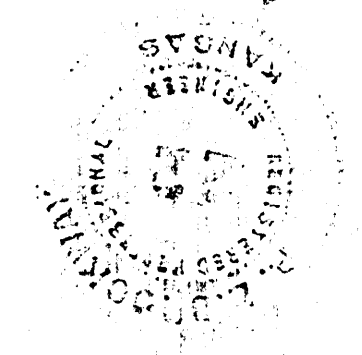

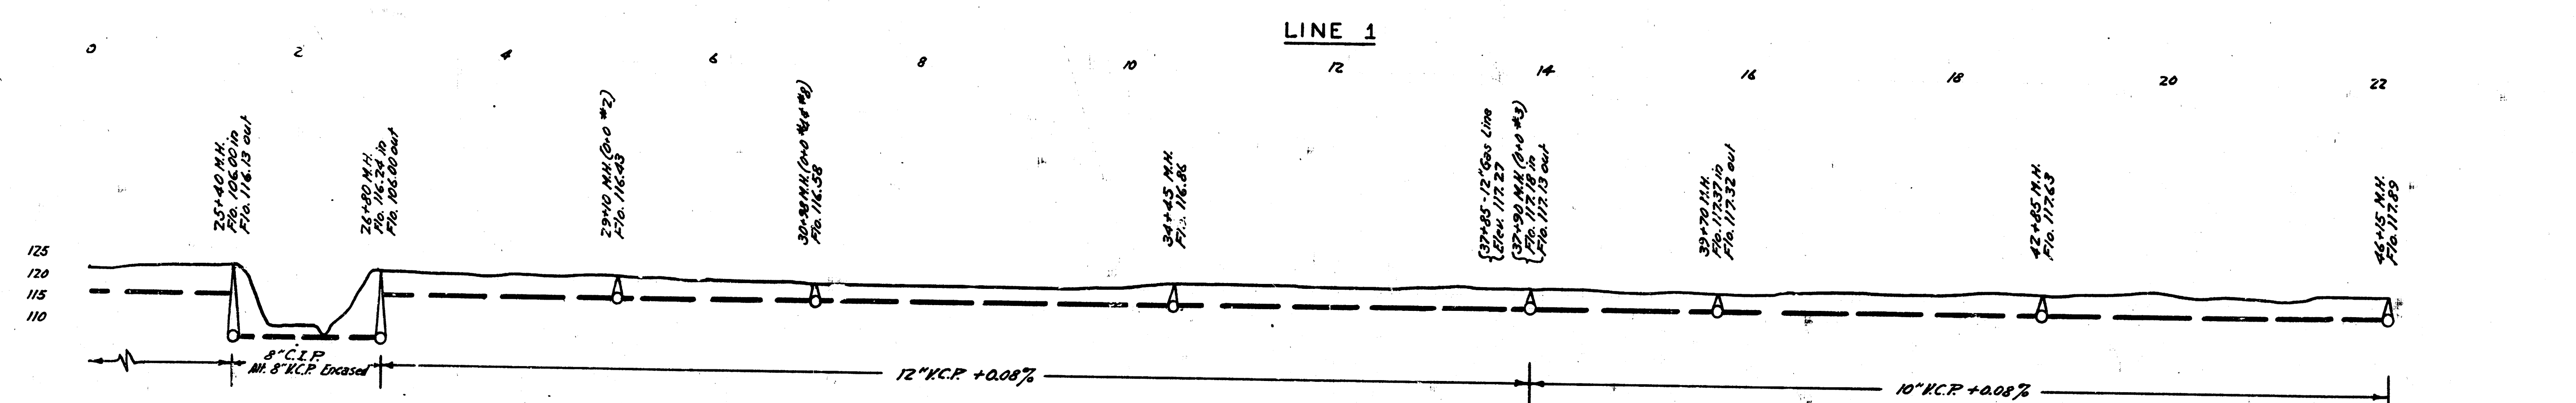

LINE 6 LINE 7

LINE 8

2 3