


ENGINEERING DEPARTMENT  
 CITY OF WICHITA, KANSAS  
 P.L. BROCKWAY CITY ENGINEER  
 B.E. SMITH ENGINEER OF DESIGN  
 MARCH 1942 SCALE 1"=80'

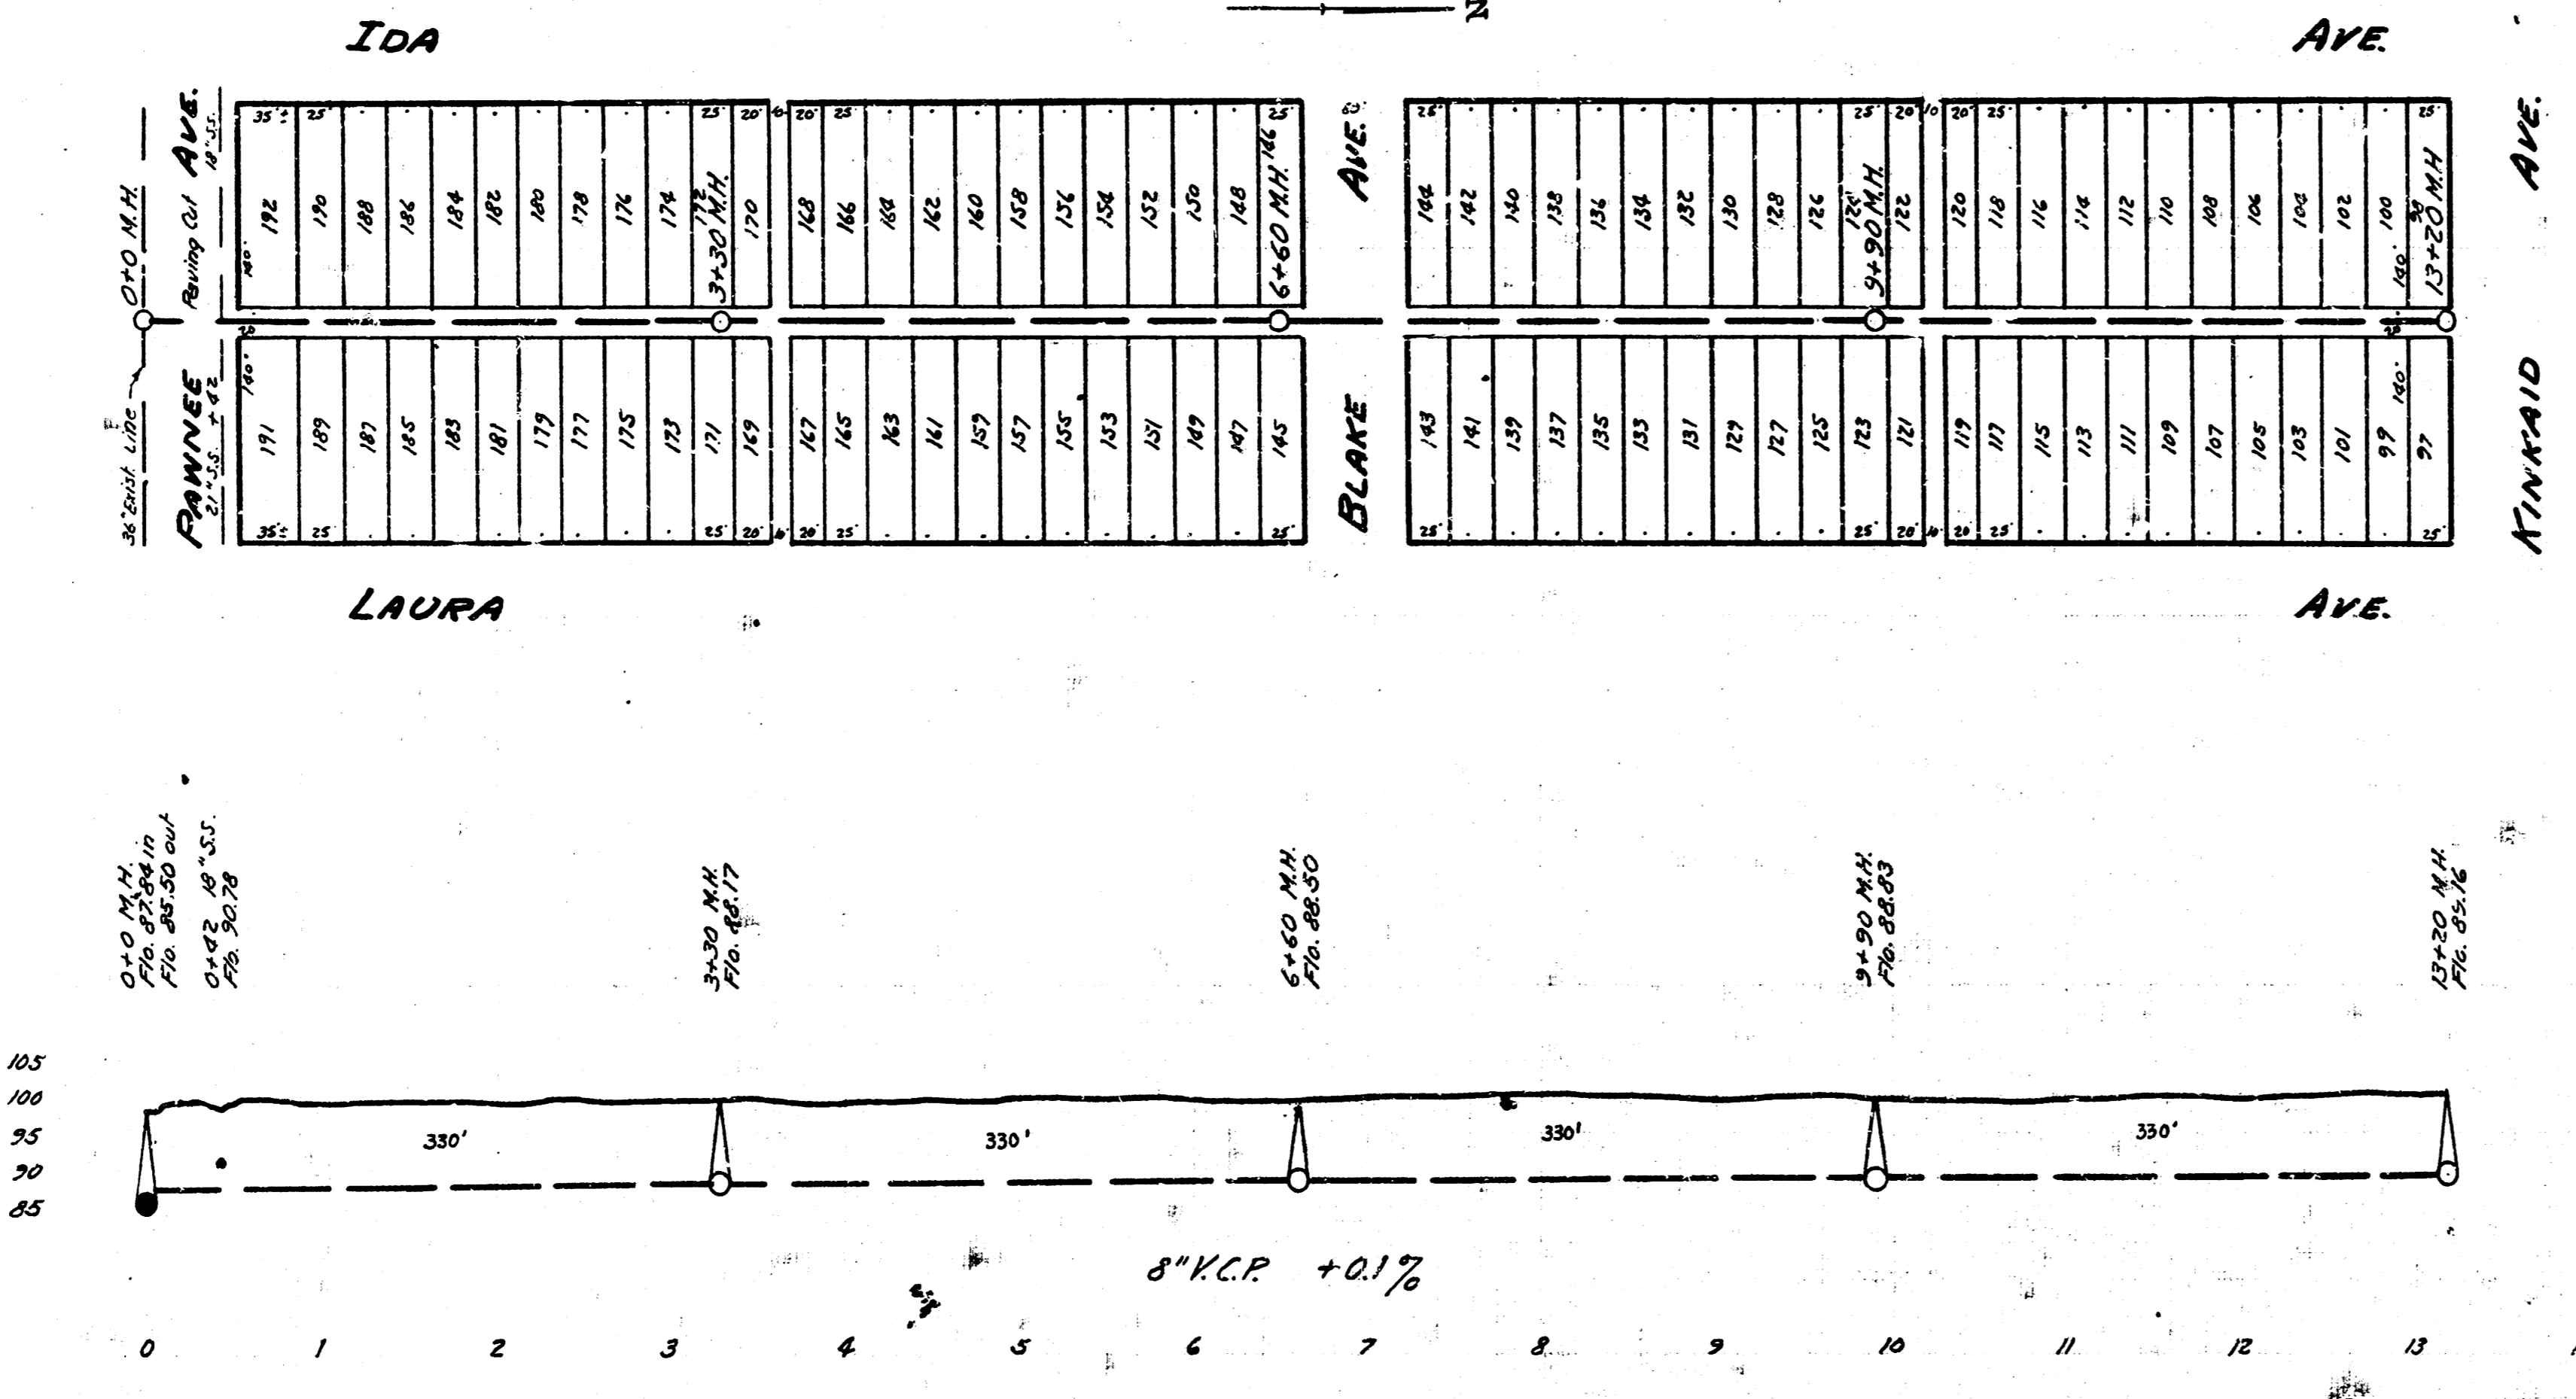

LAT. 0, DIST. B, S.S. #20