


Date 4-9-52
 Drawn by
 Checked by
 Note Book No. 51

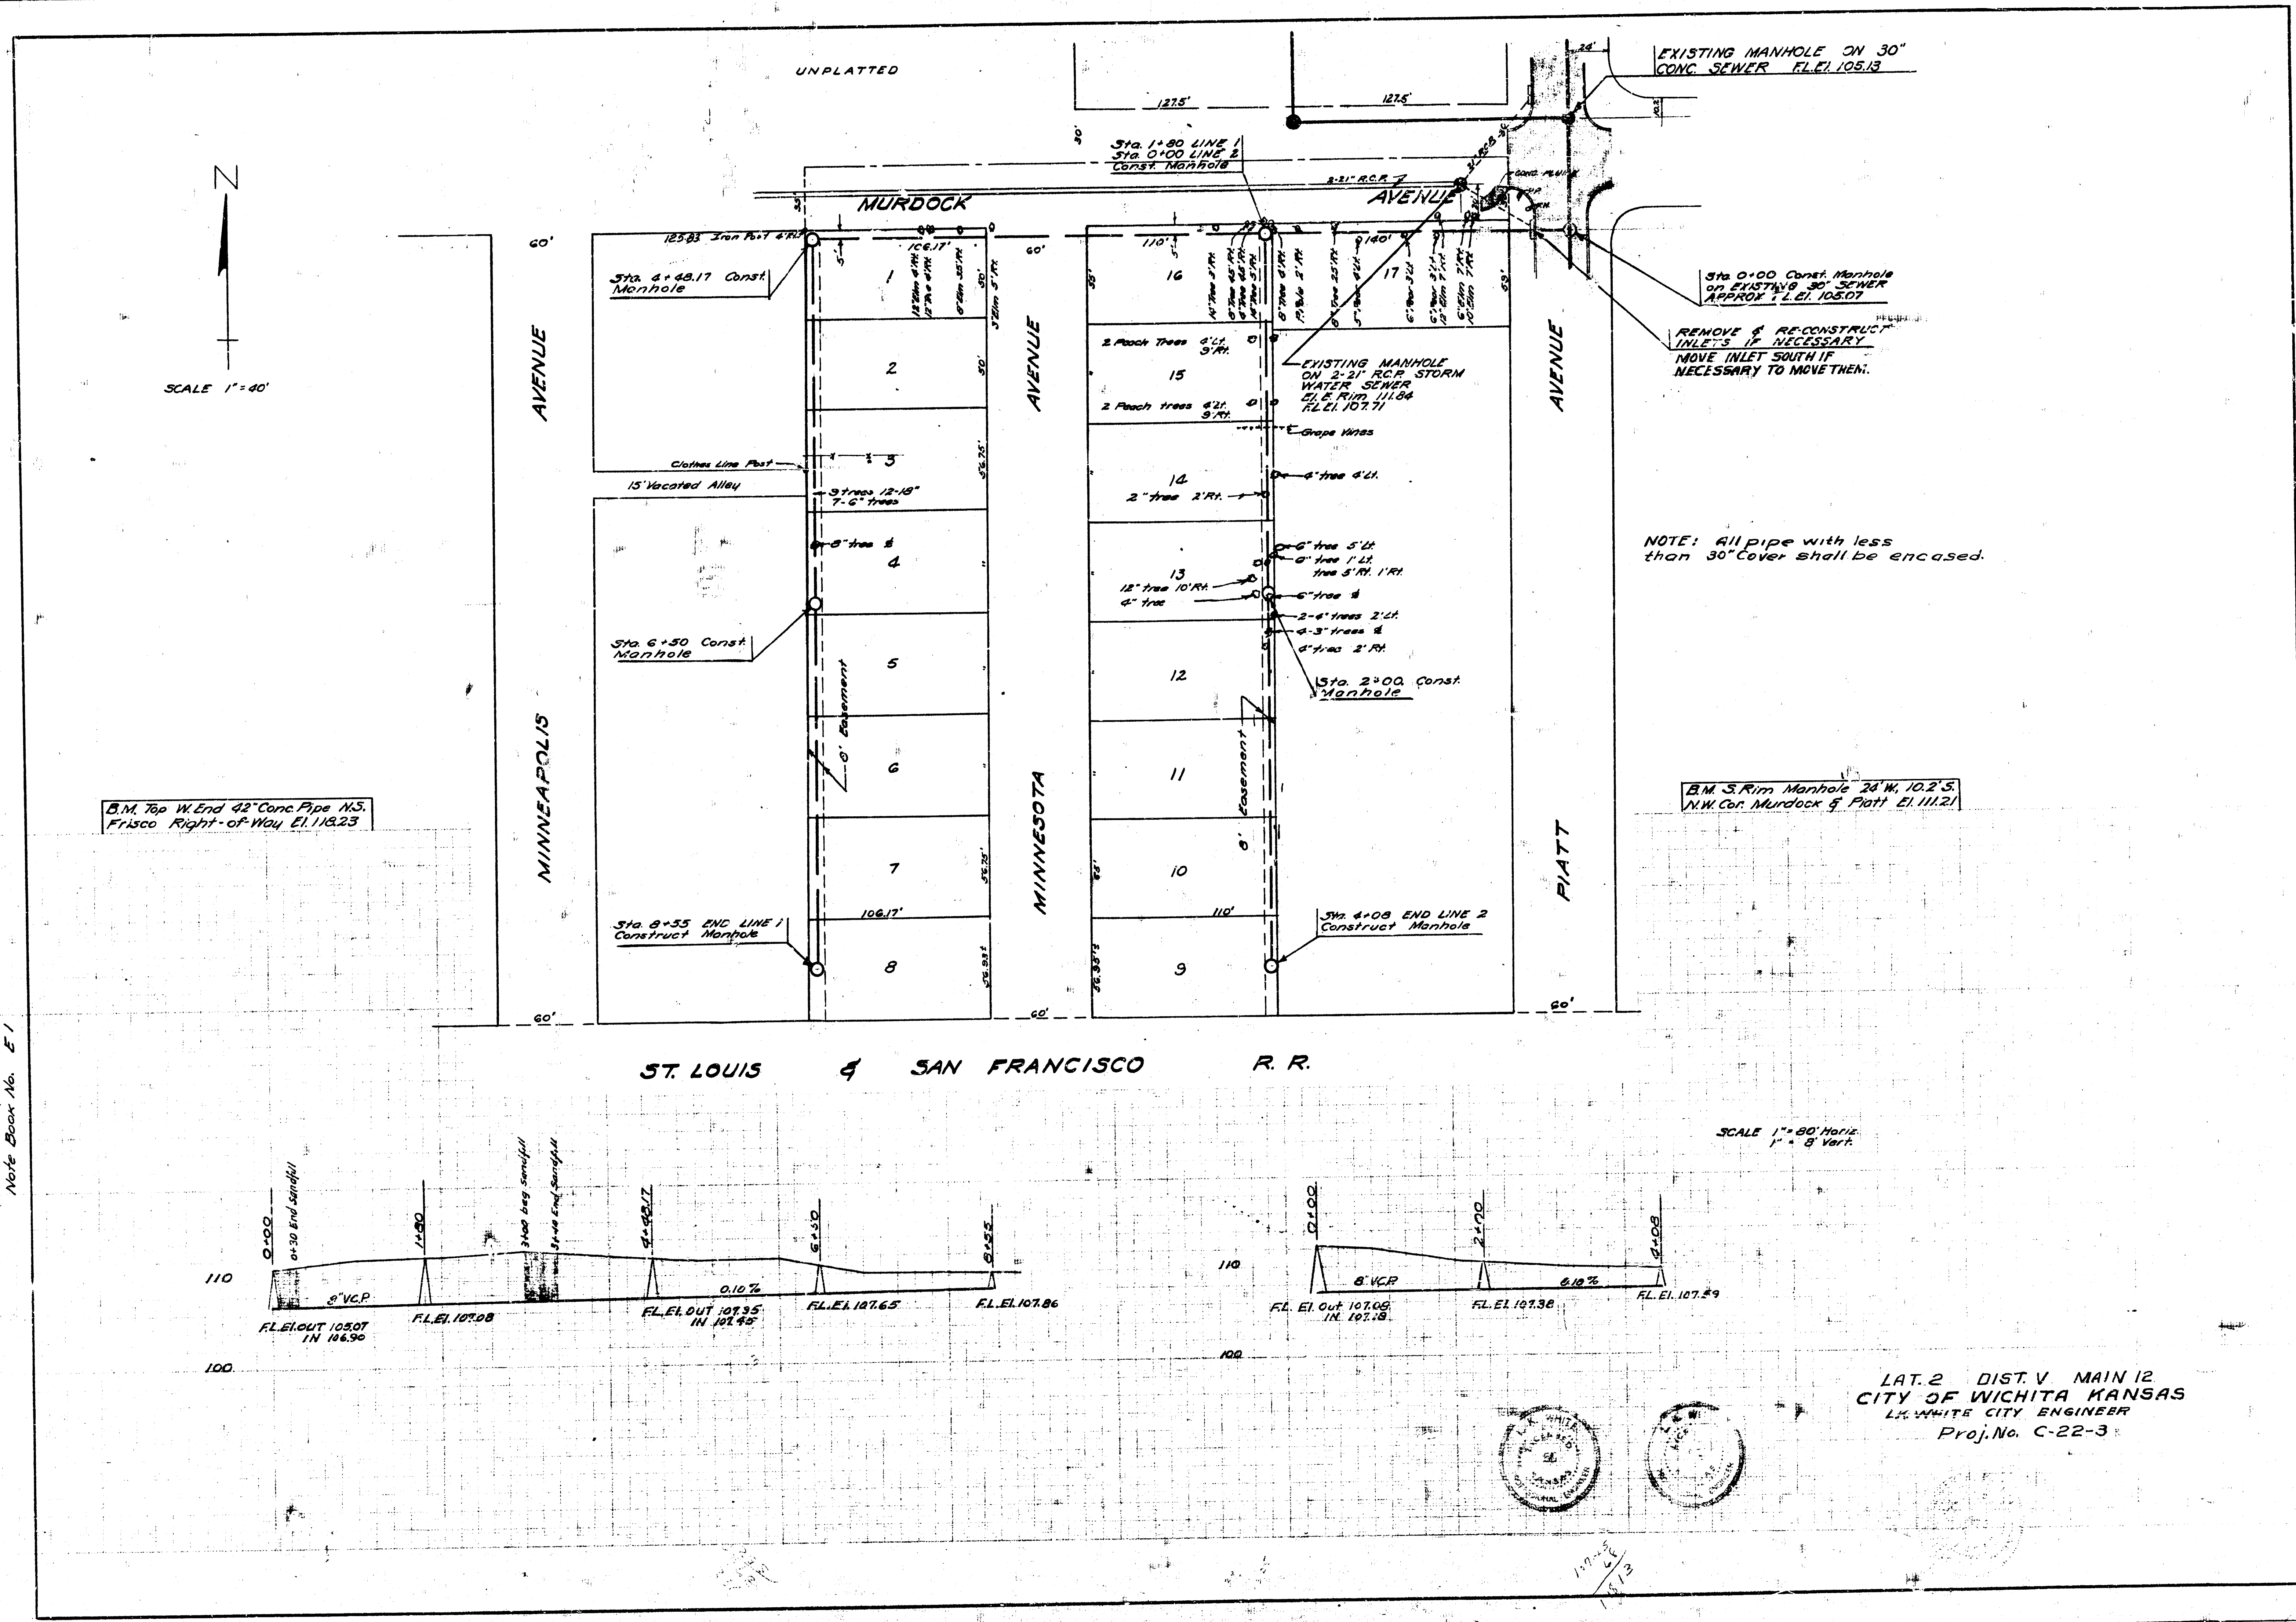

LAT. 2 DIST. V MAIN 12
 CITY OF WICHITA KANSAS
 L.L. WHITE CITY ENGINEER
 Proj. No. C-22-3