



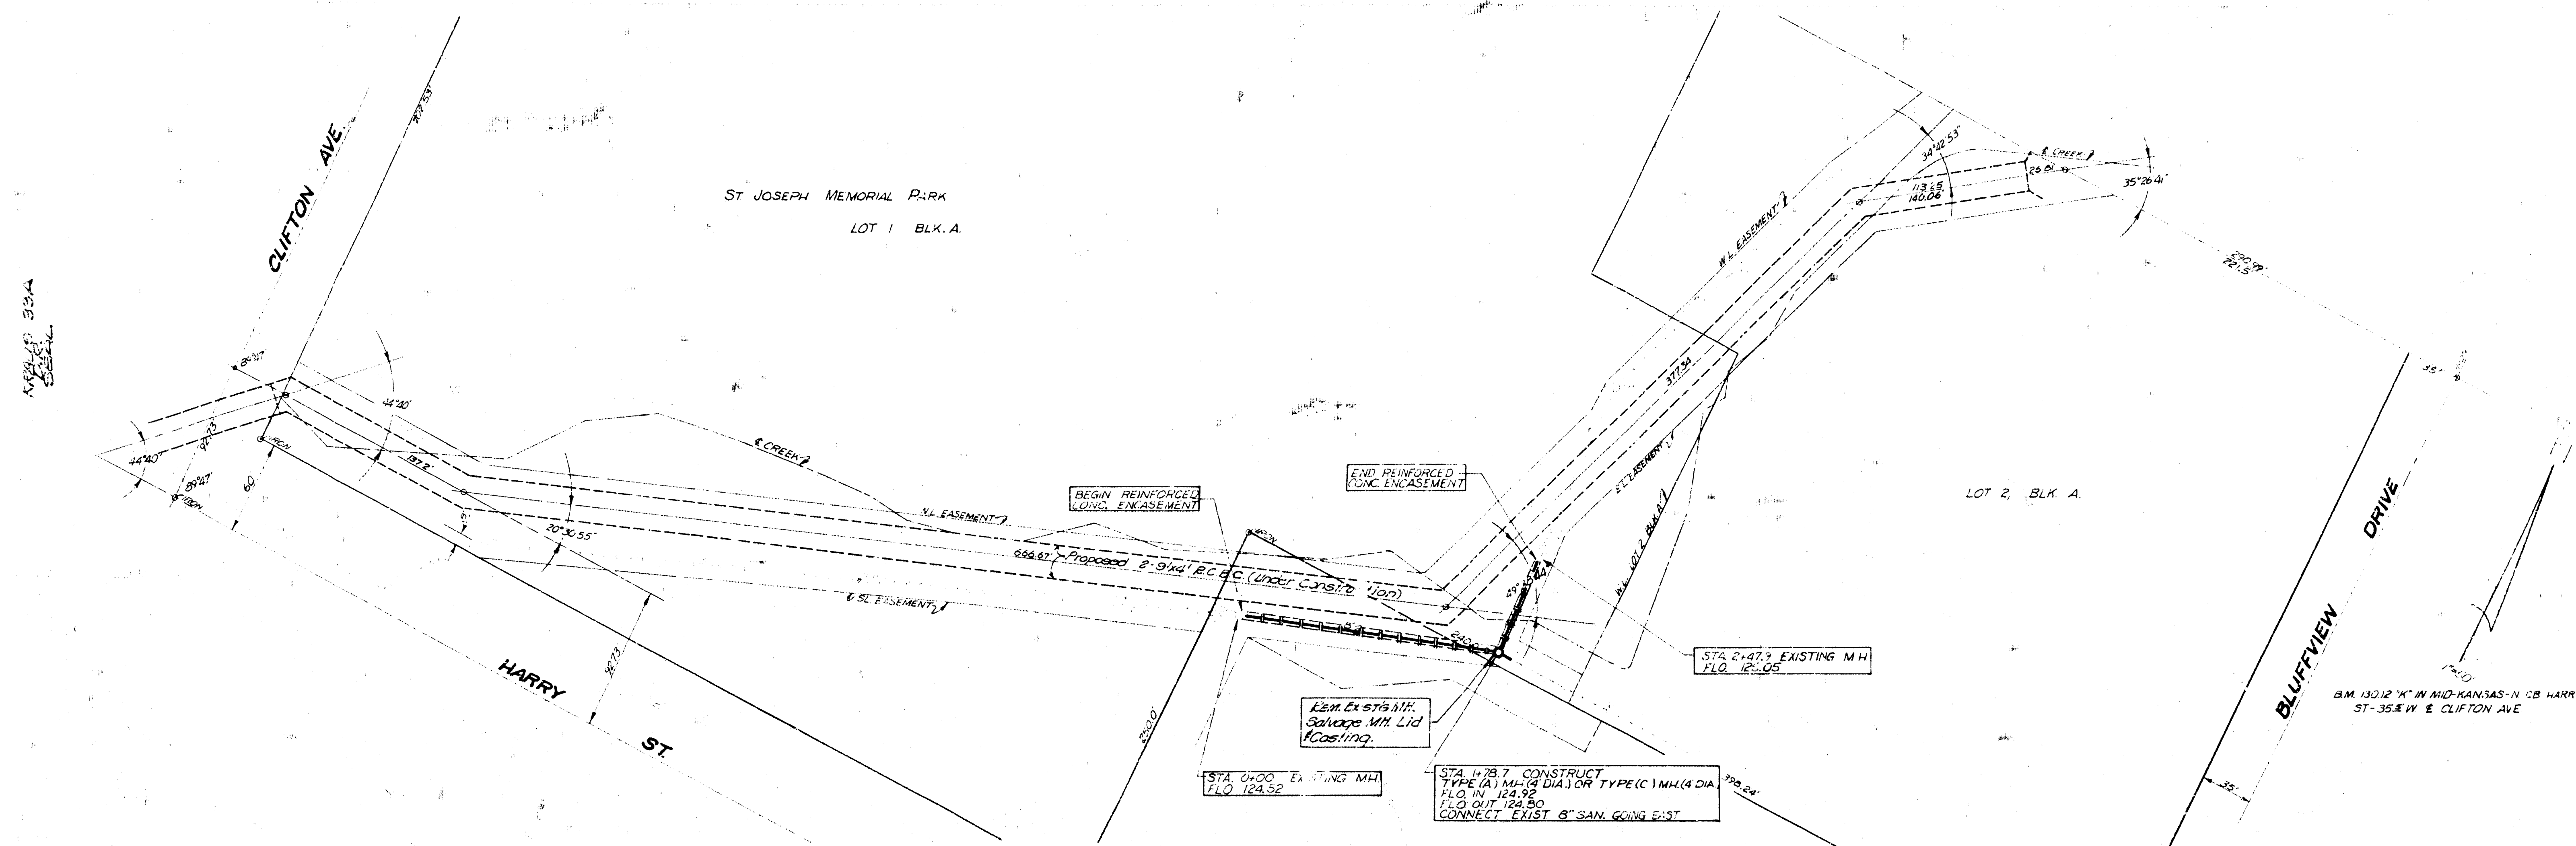

PROFILE SCALE: VERTICAL 1" = 5'
HORIZONTAL 1" = 20'

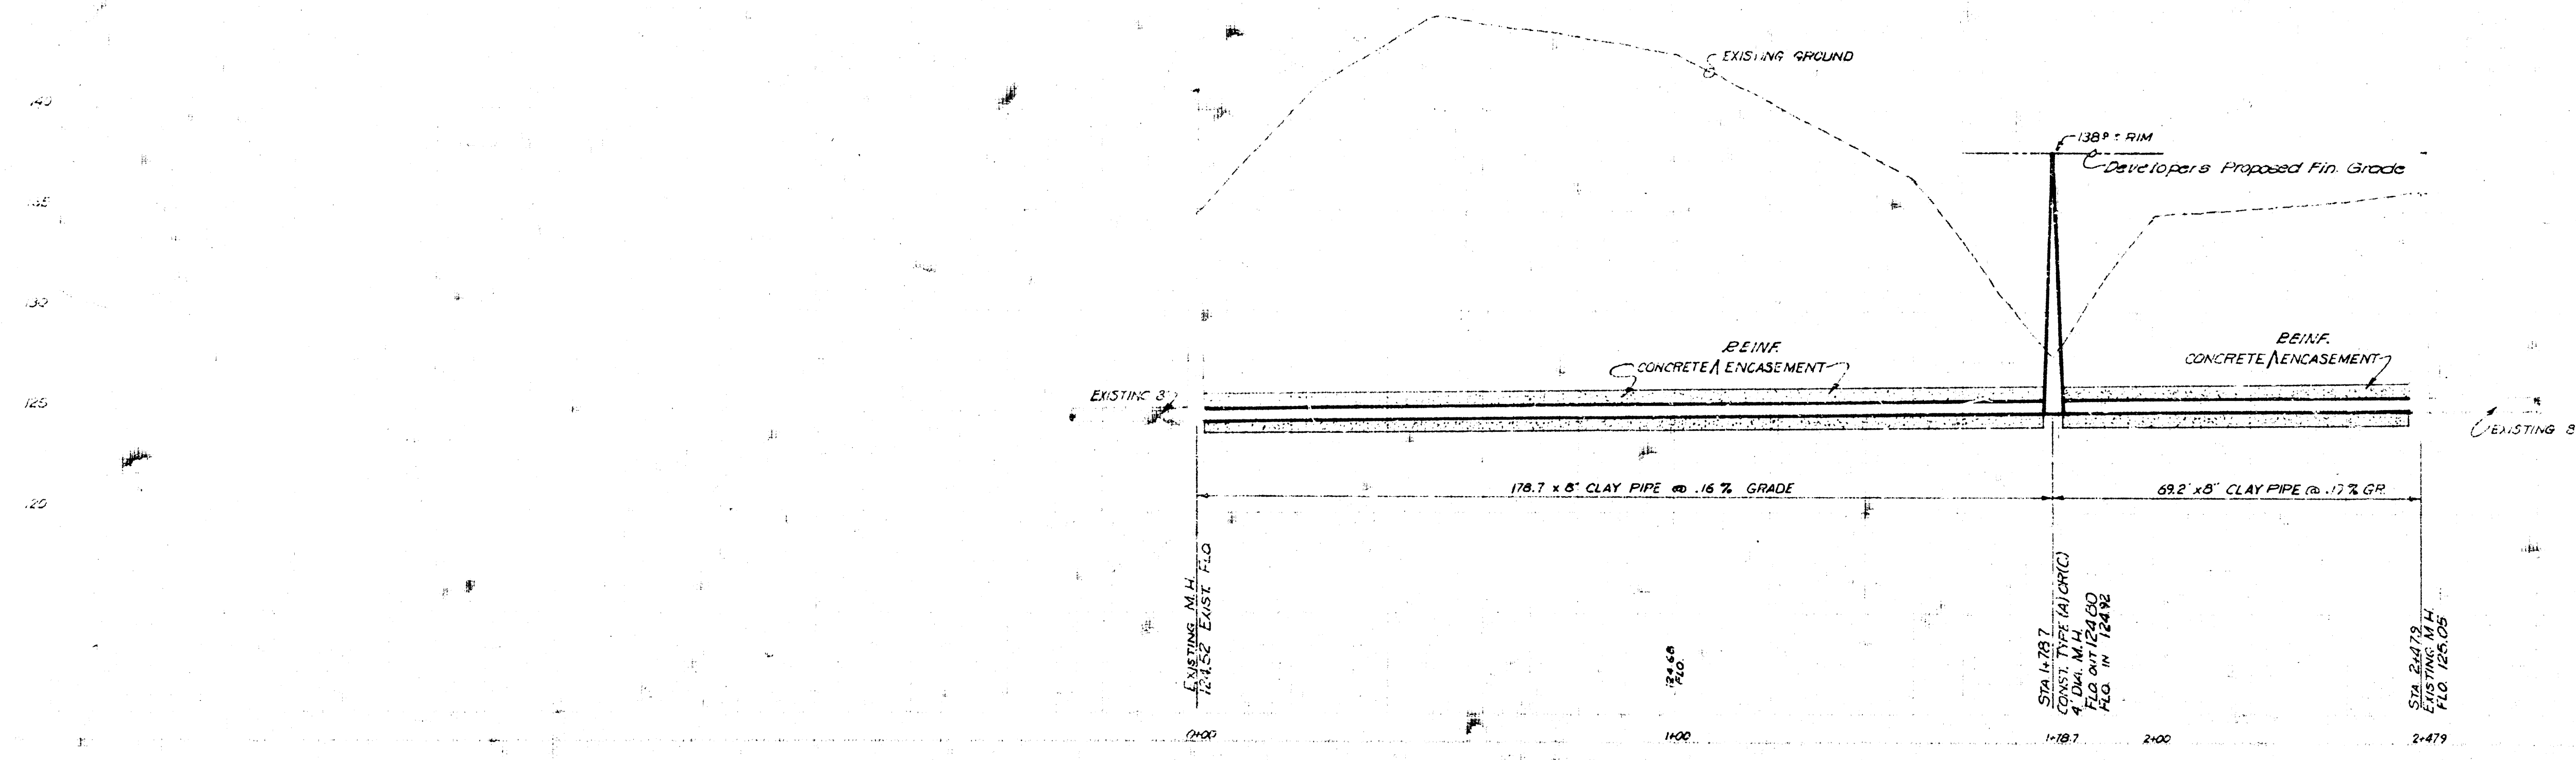

ALTERATION, REPAIR, RECONSTRUCTION OR CONSTRUCT OF A SUPPLEMENTAL SEWER TO LAT. 11, SUB-MAIN W. SS. #12
City of Wichita, Kansas
R.H. Linn City Engineer
Date: Proj. No. DBKL574008