


ADDITION

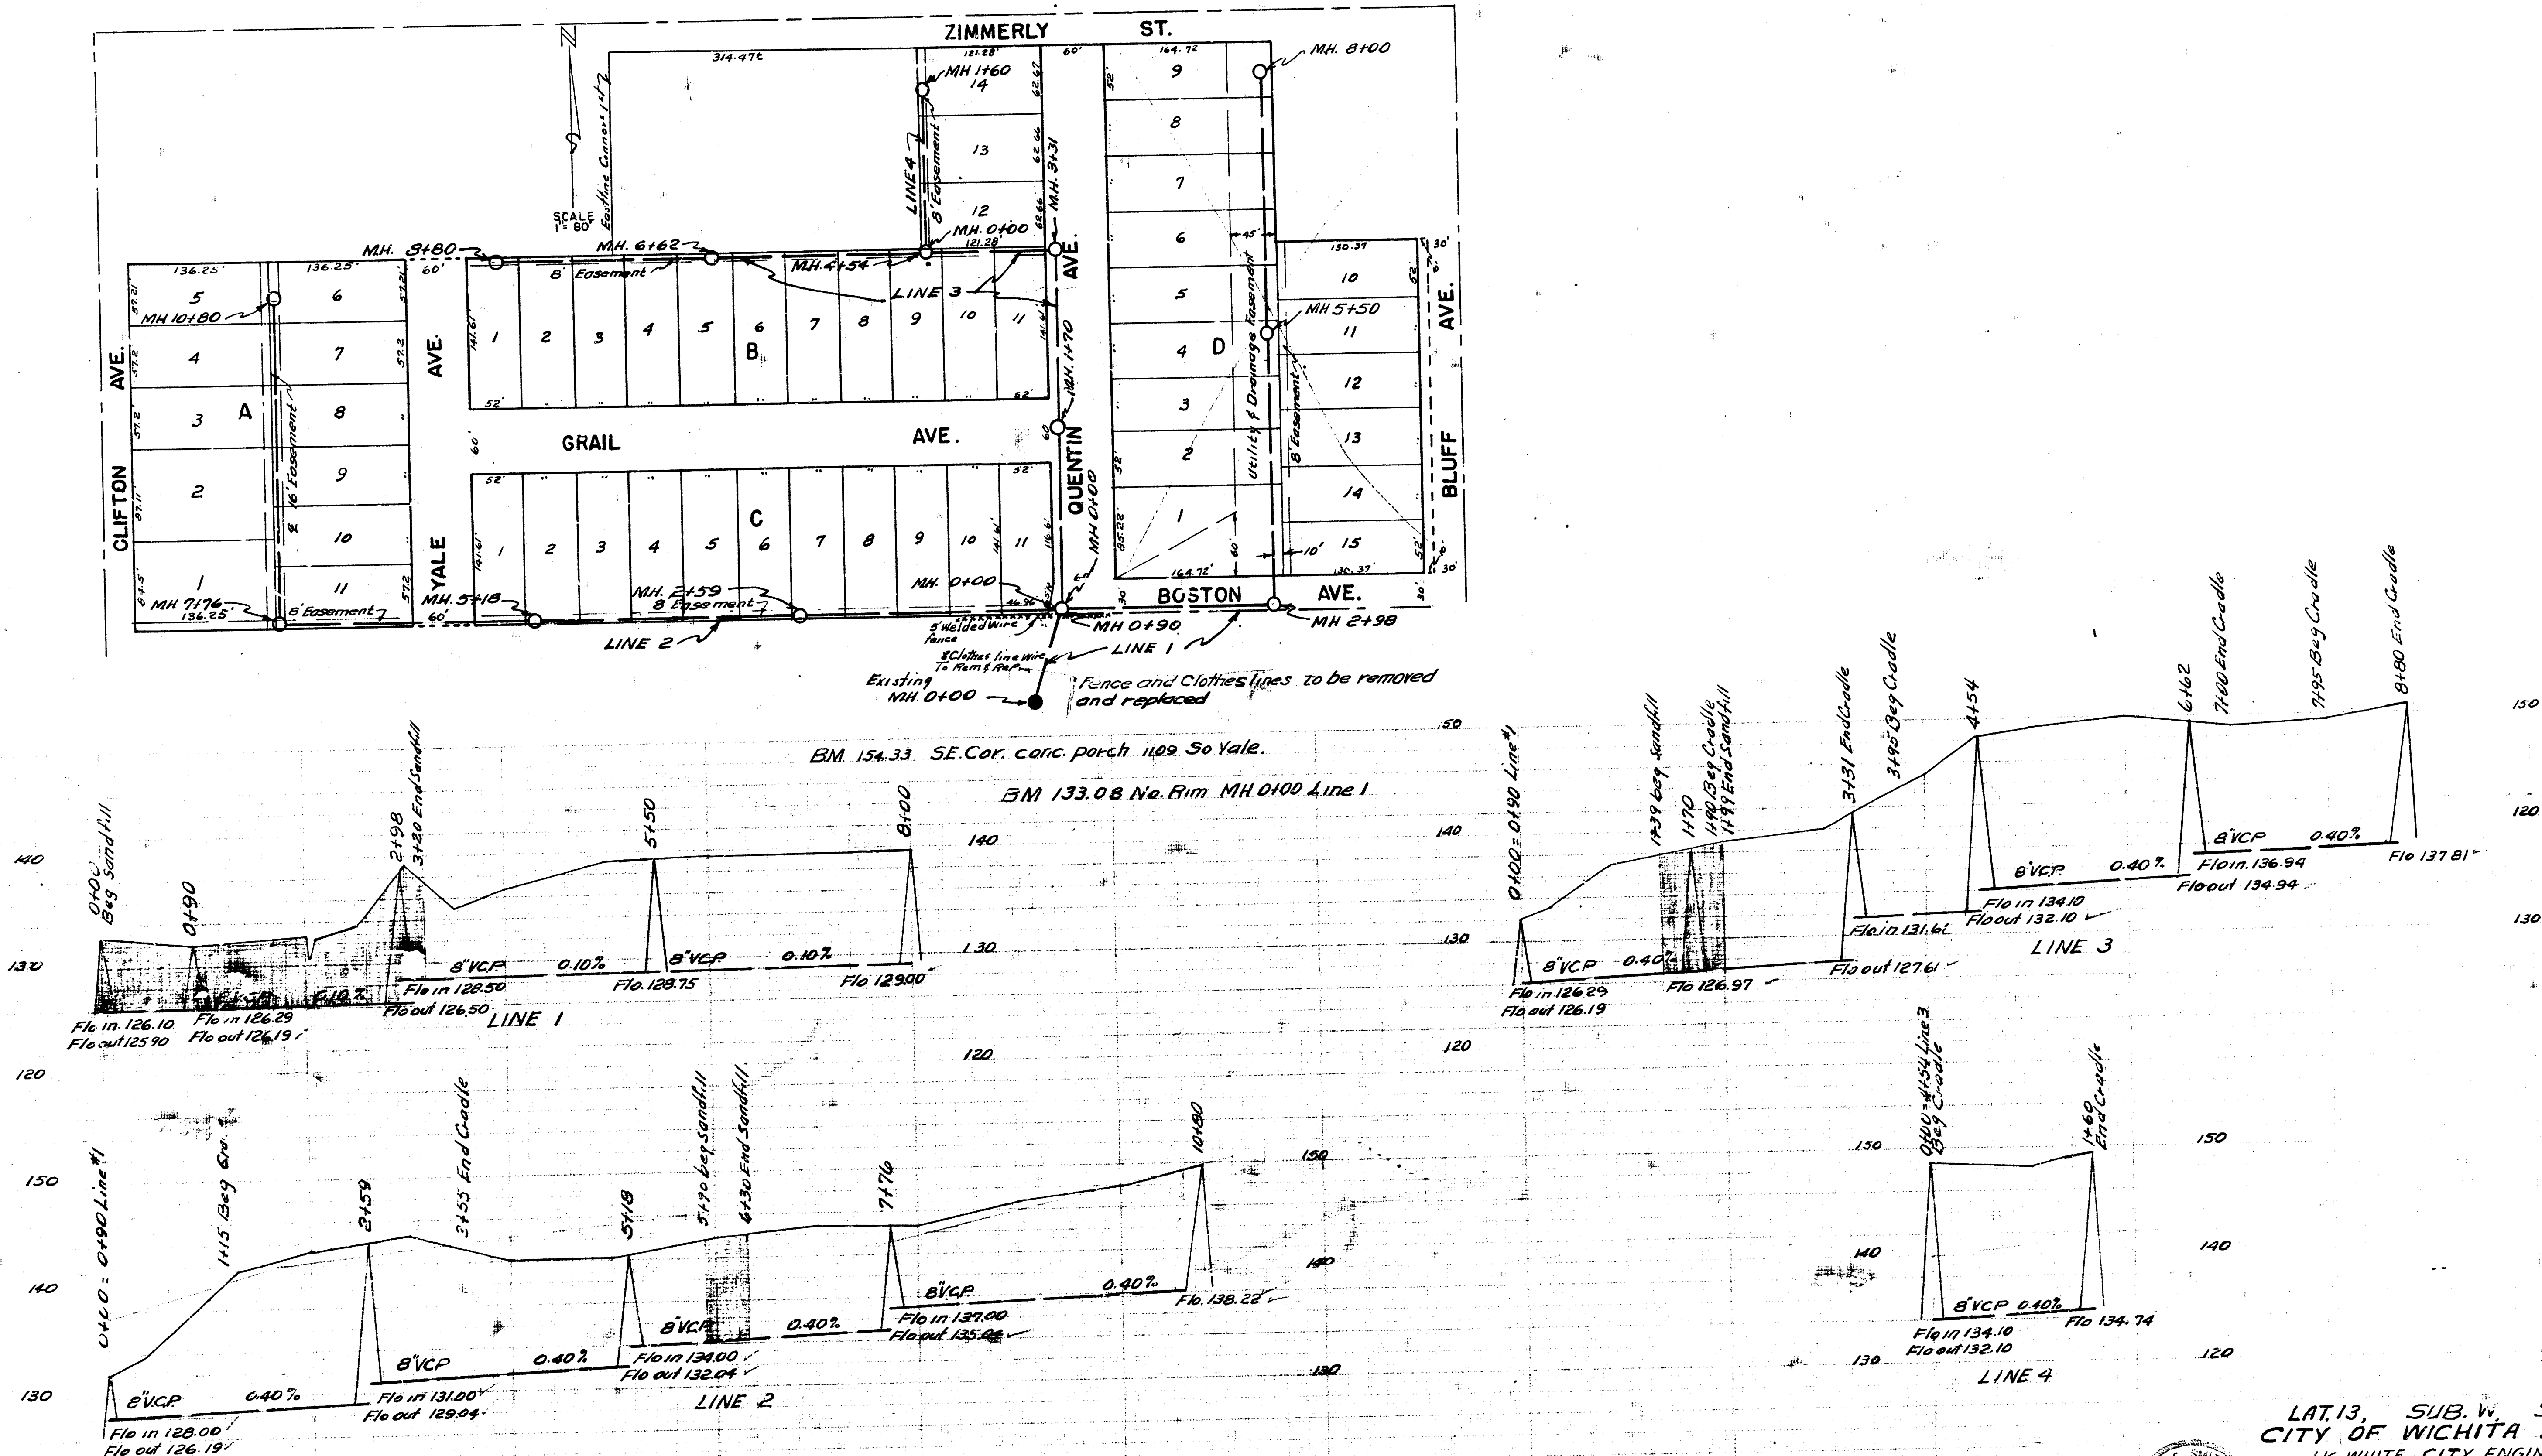

Date	Drawn by	Checked by	Book No.
6-24-52	L. McChin	M.9	

LAT. 13, SUB. W. 5512
CITY OF WICHITA KANSAS
LK. WHITE CITY ENGINEER
Proj No. C-22-19

