



PLAN

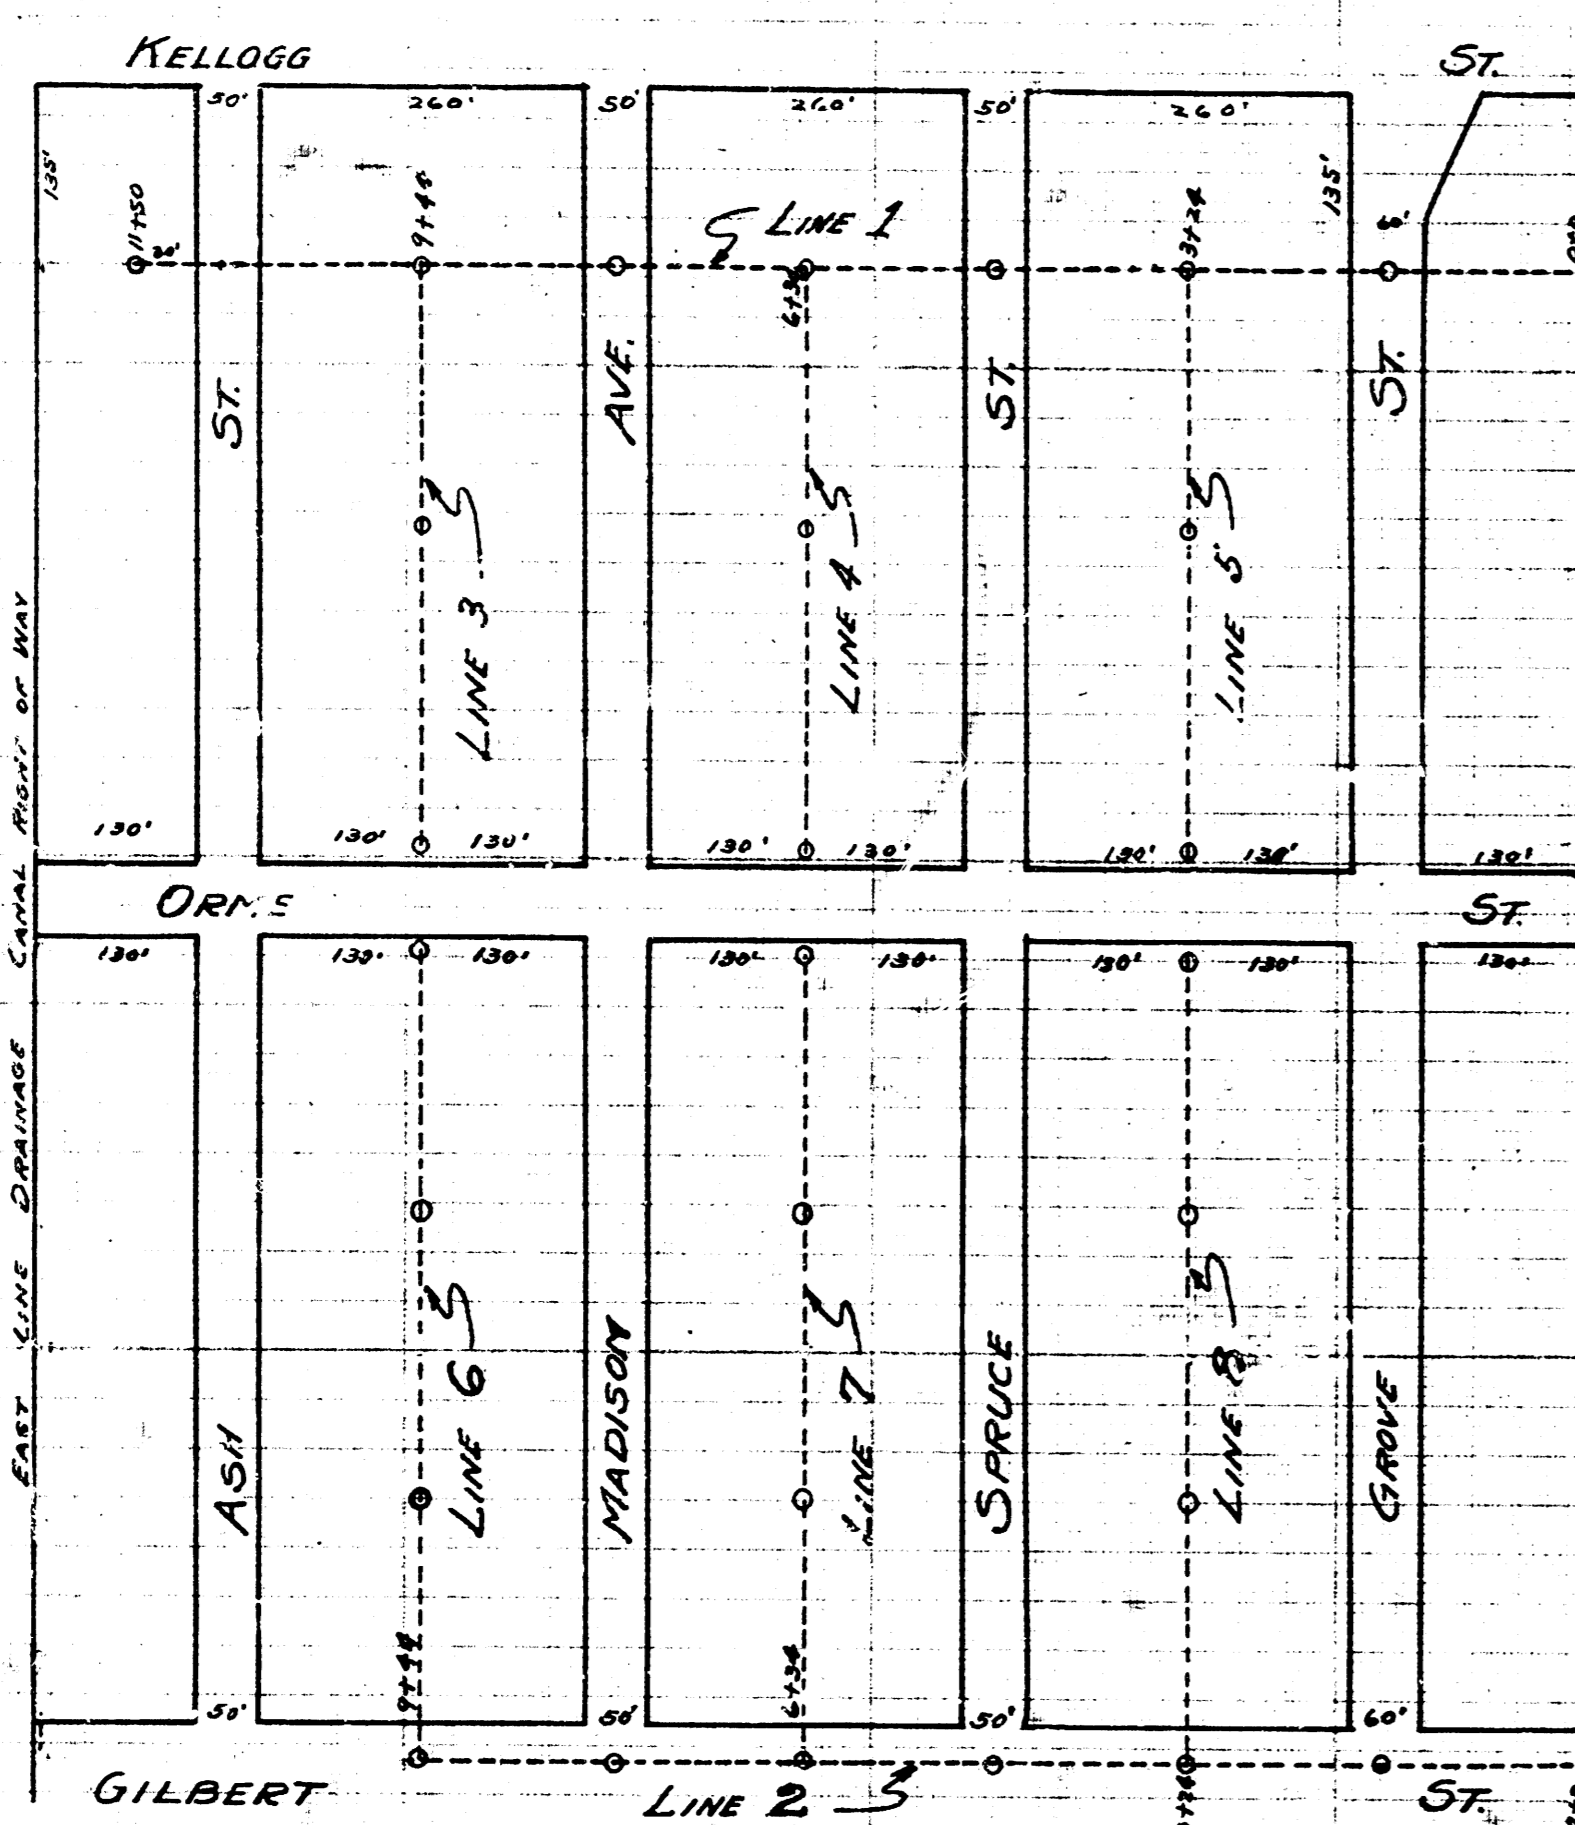


DISTRICT "2"
S.S. No. 12

B.M. 106.05 STA. NE corner G. & Kellogg
D.M. 1-29 Tap iron pipe - NE corner Spruce & Orpheus


LINE 1. See Plan

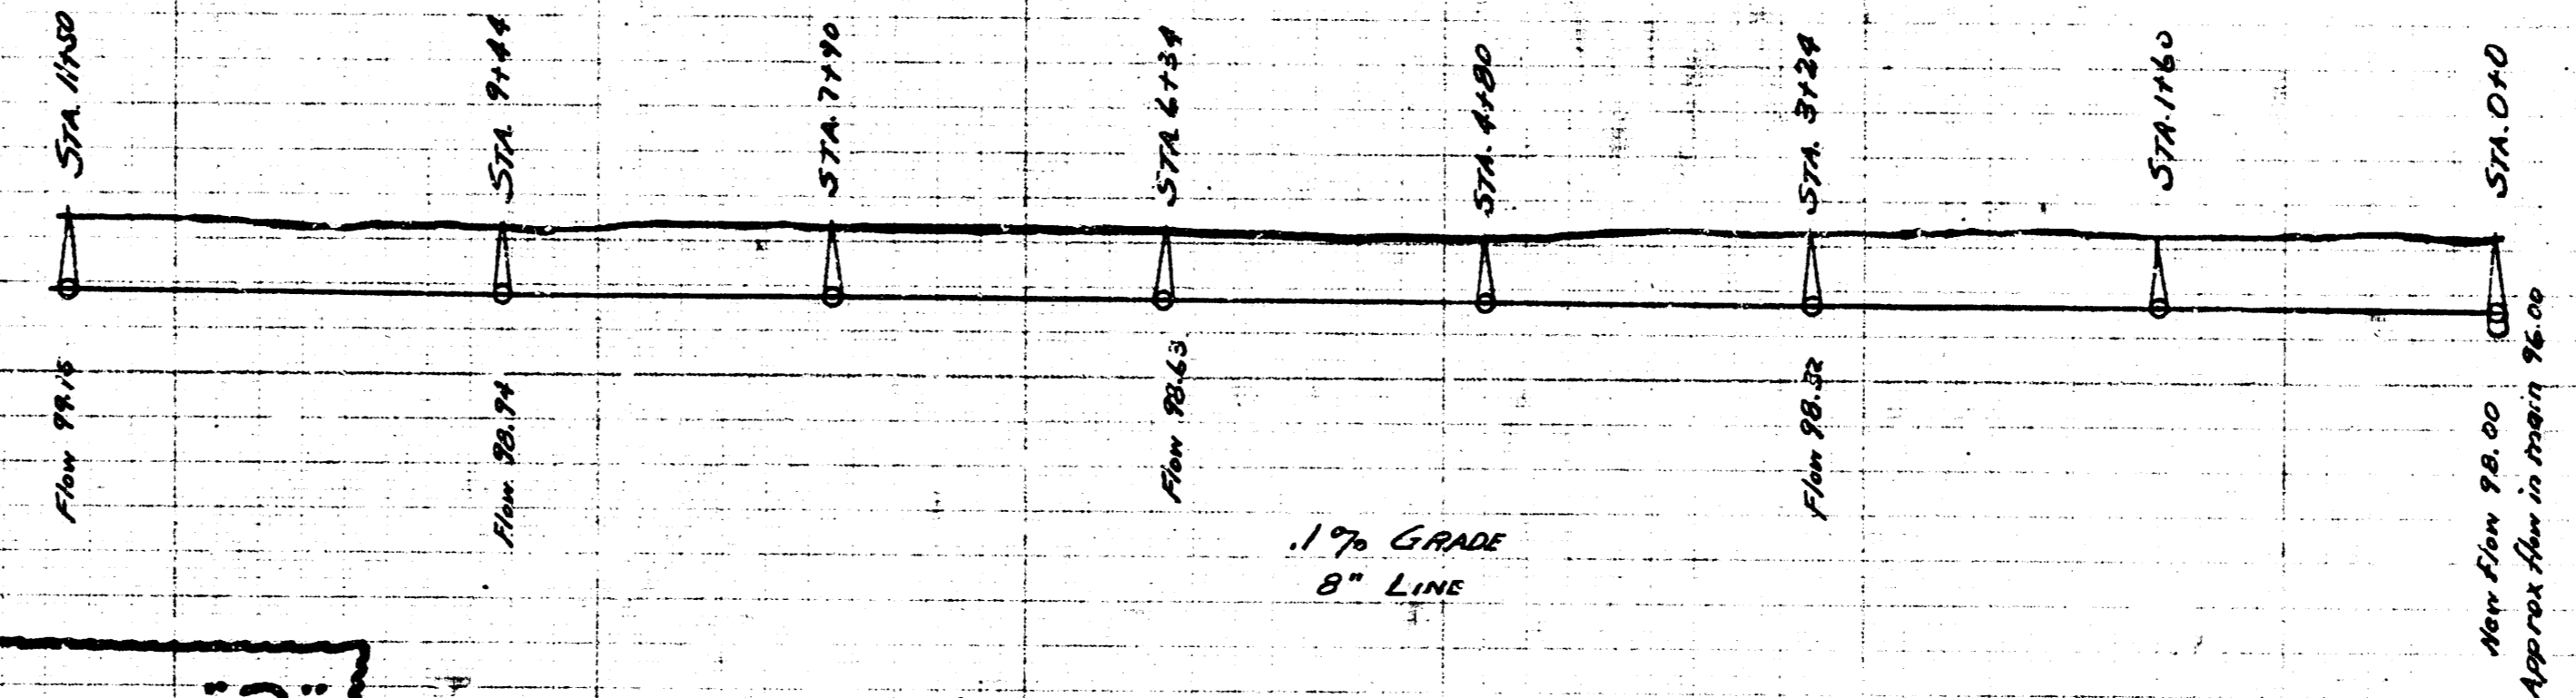


LINE 2. See Plan

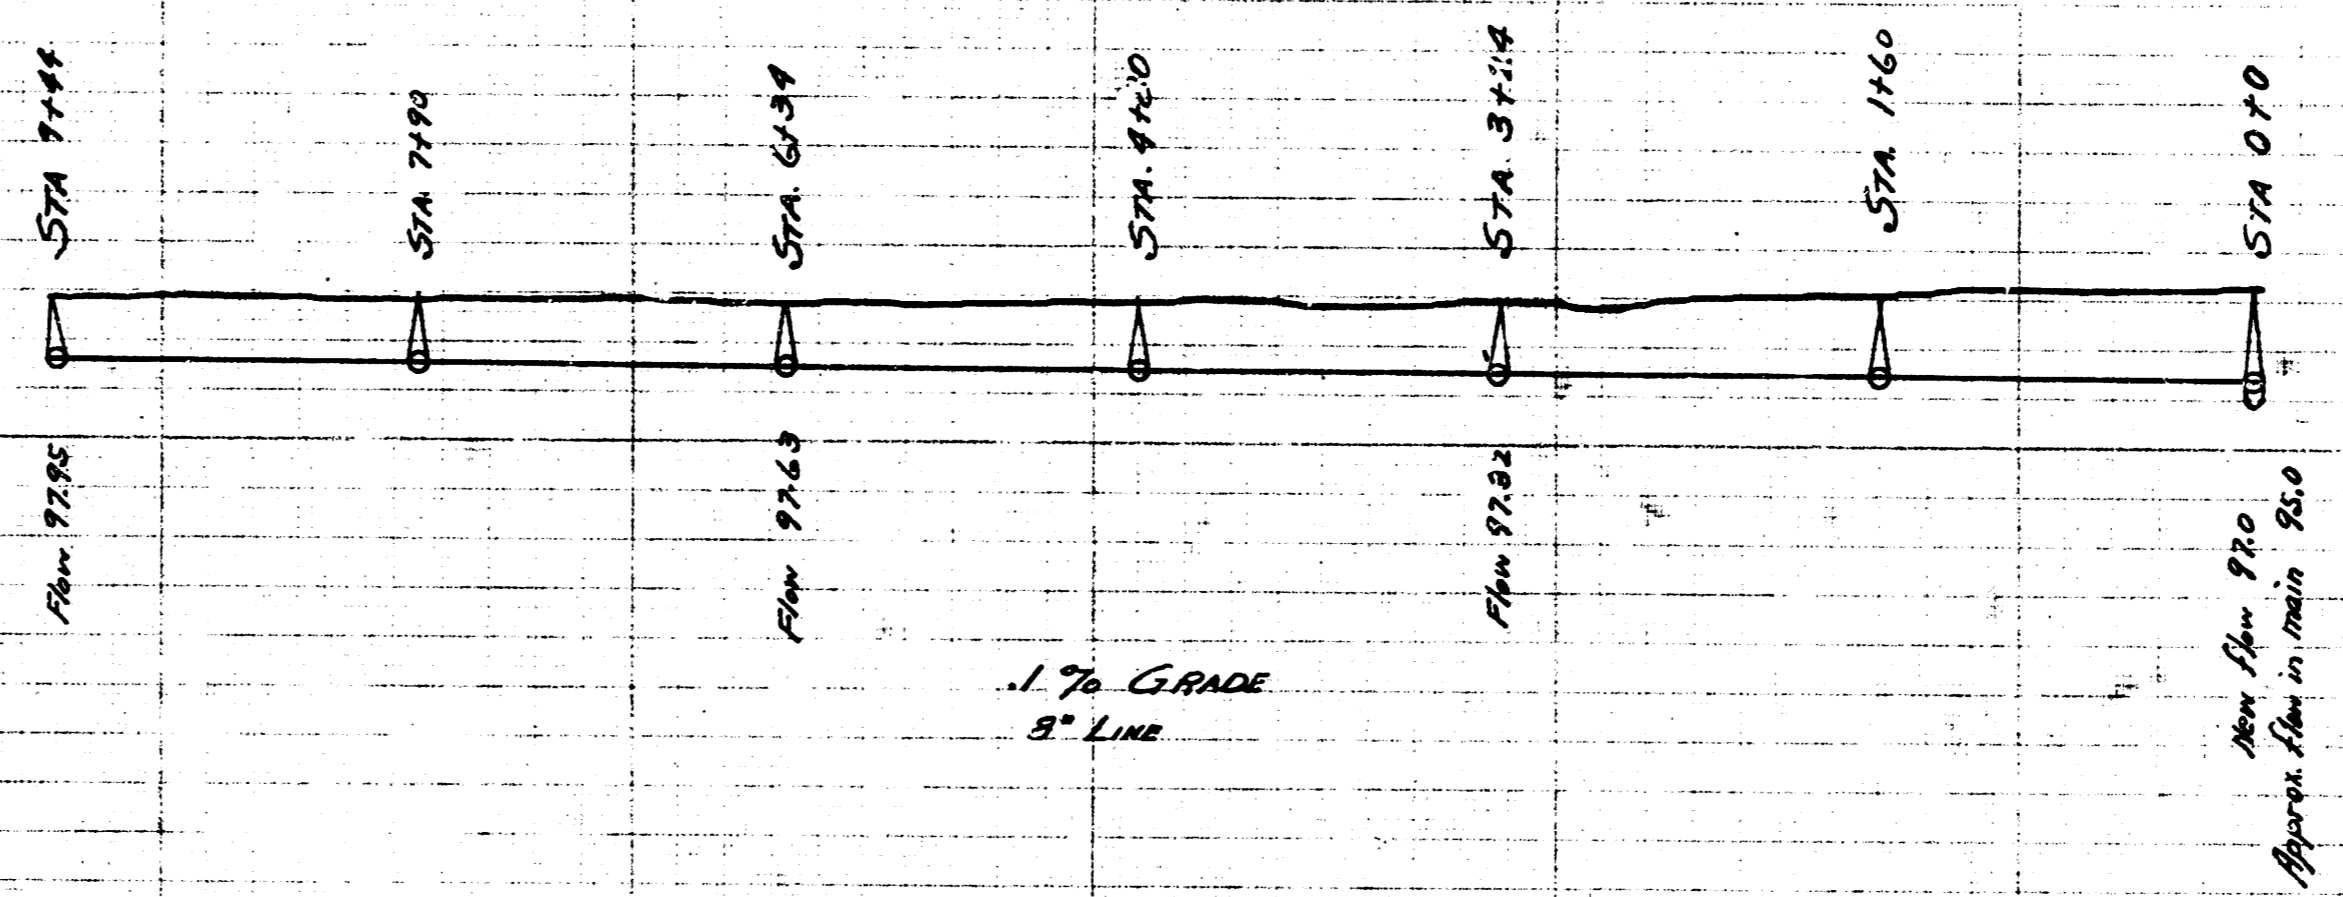


LINE 3. See Plan

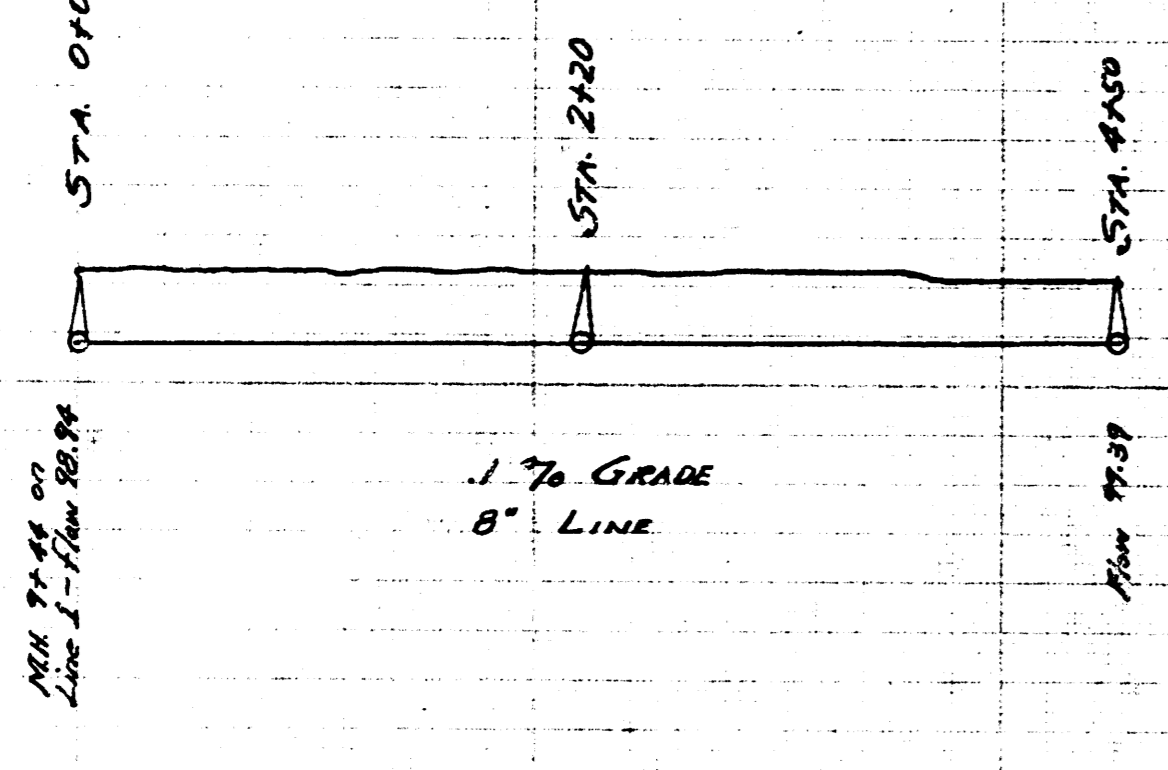


LINE 5. See Plan

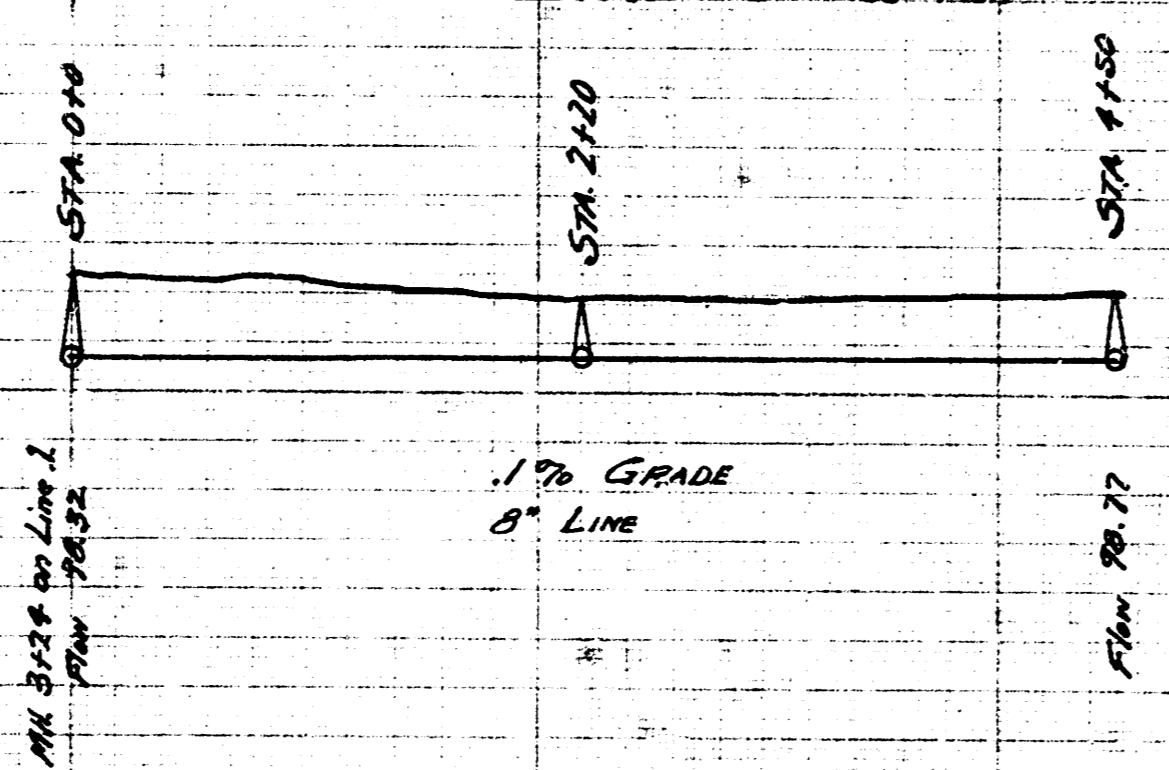


LINE 7. See Plan

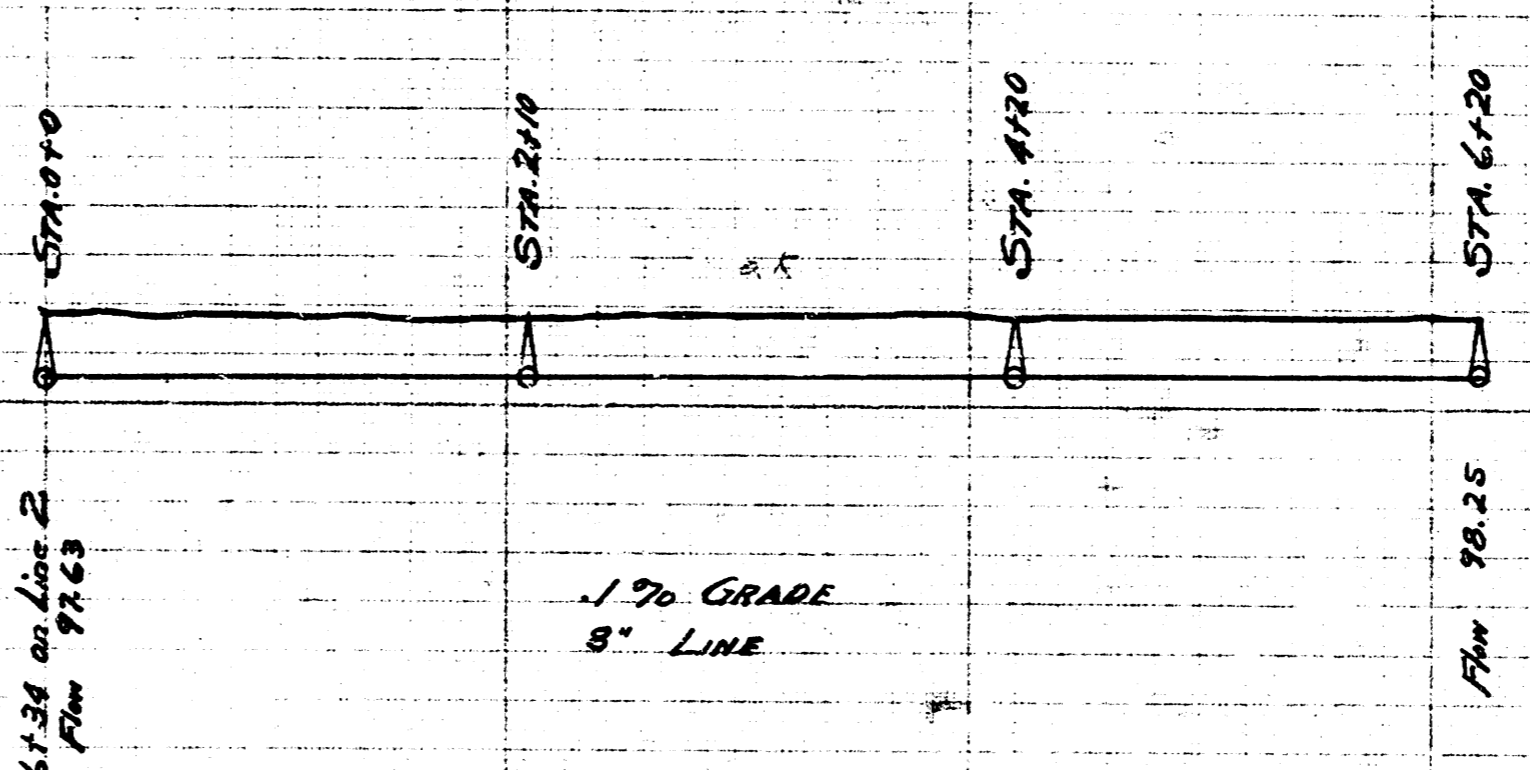

LINE 4. See Plan

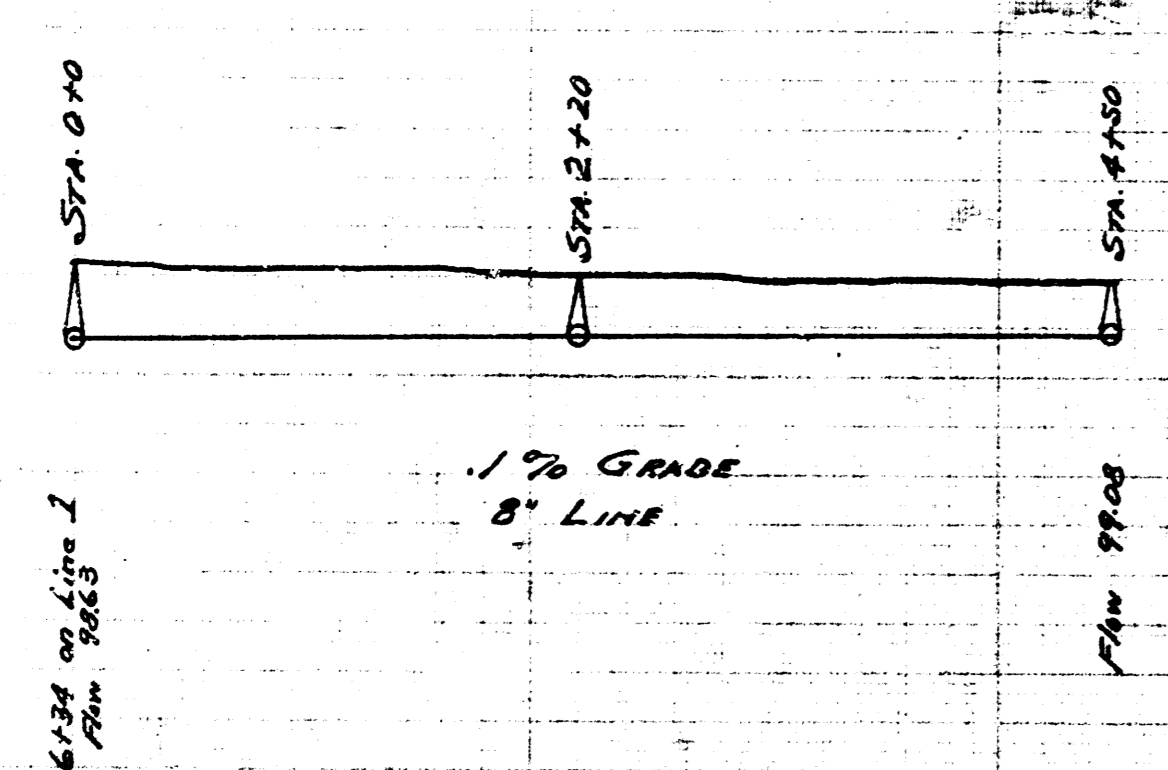

LINE 6. See Plan

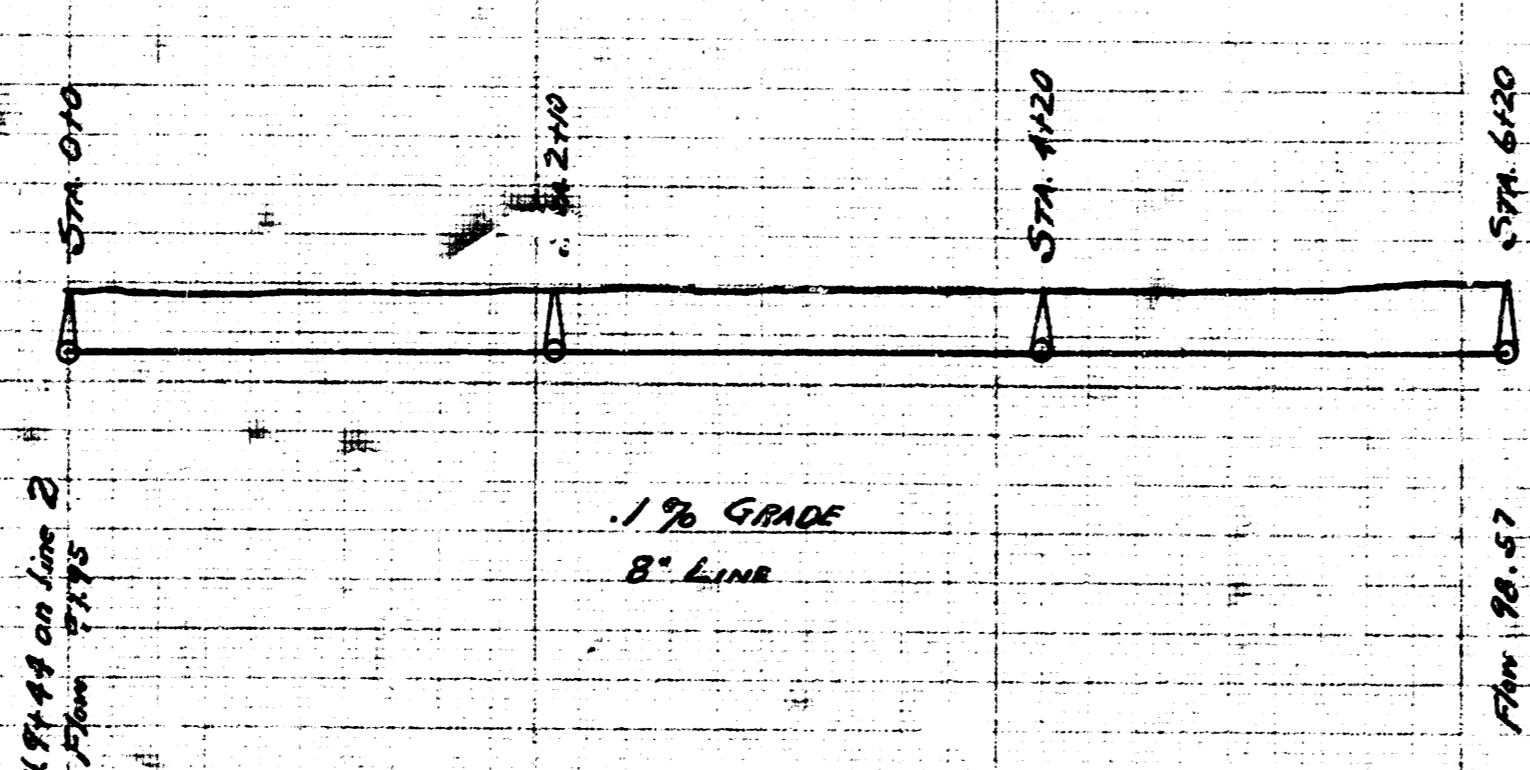

LINE 8. See Plan

