



LAT. D - S.S. 8

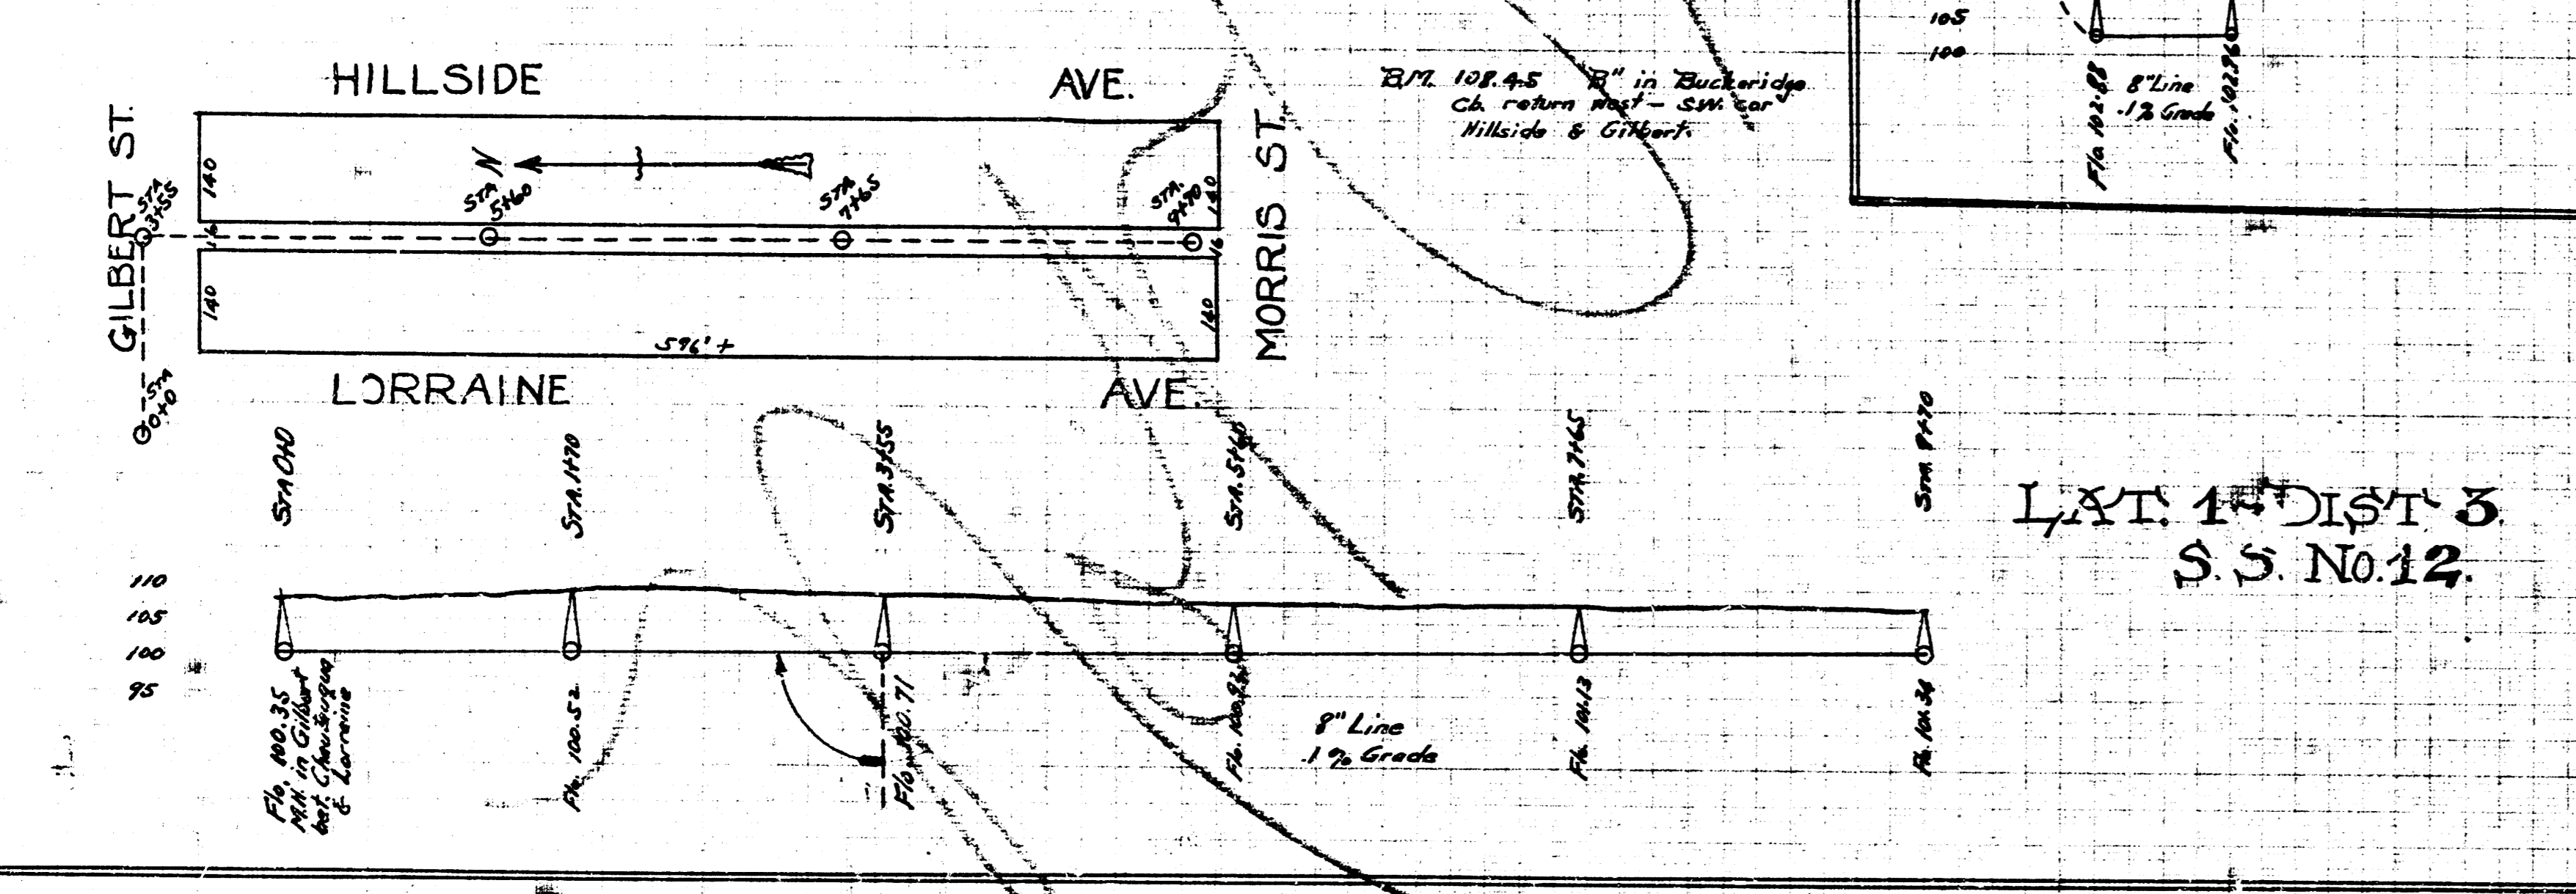


LAT. 1st DIST. 3
S.S. No. 12

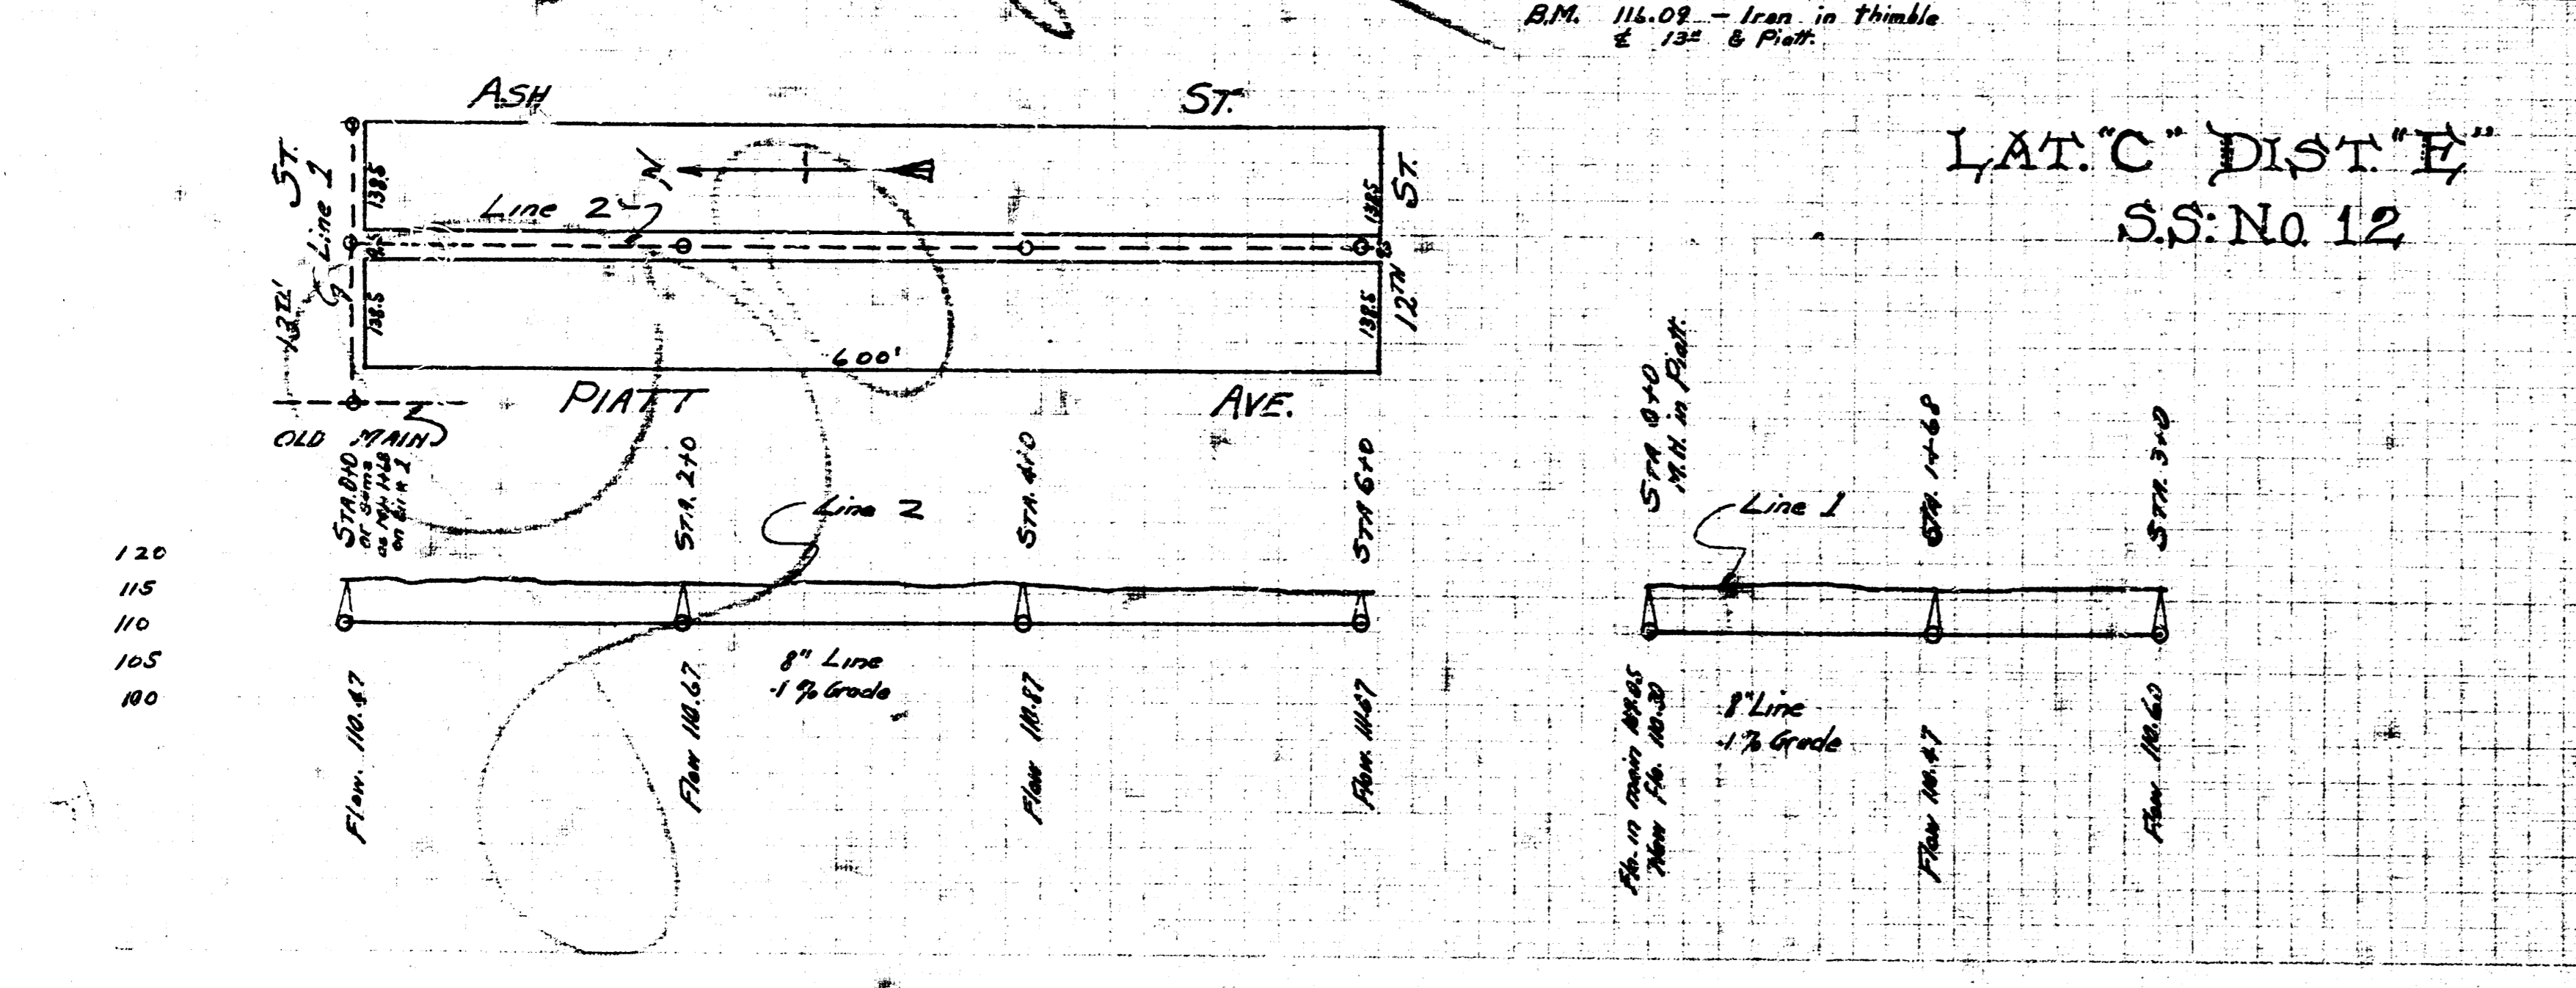


LAT. C DIST. E
S.S. No. 12

Print to right of this line only

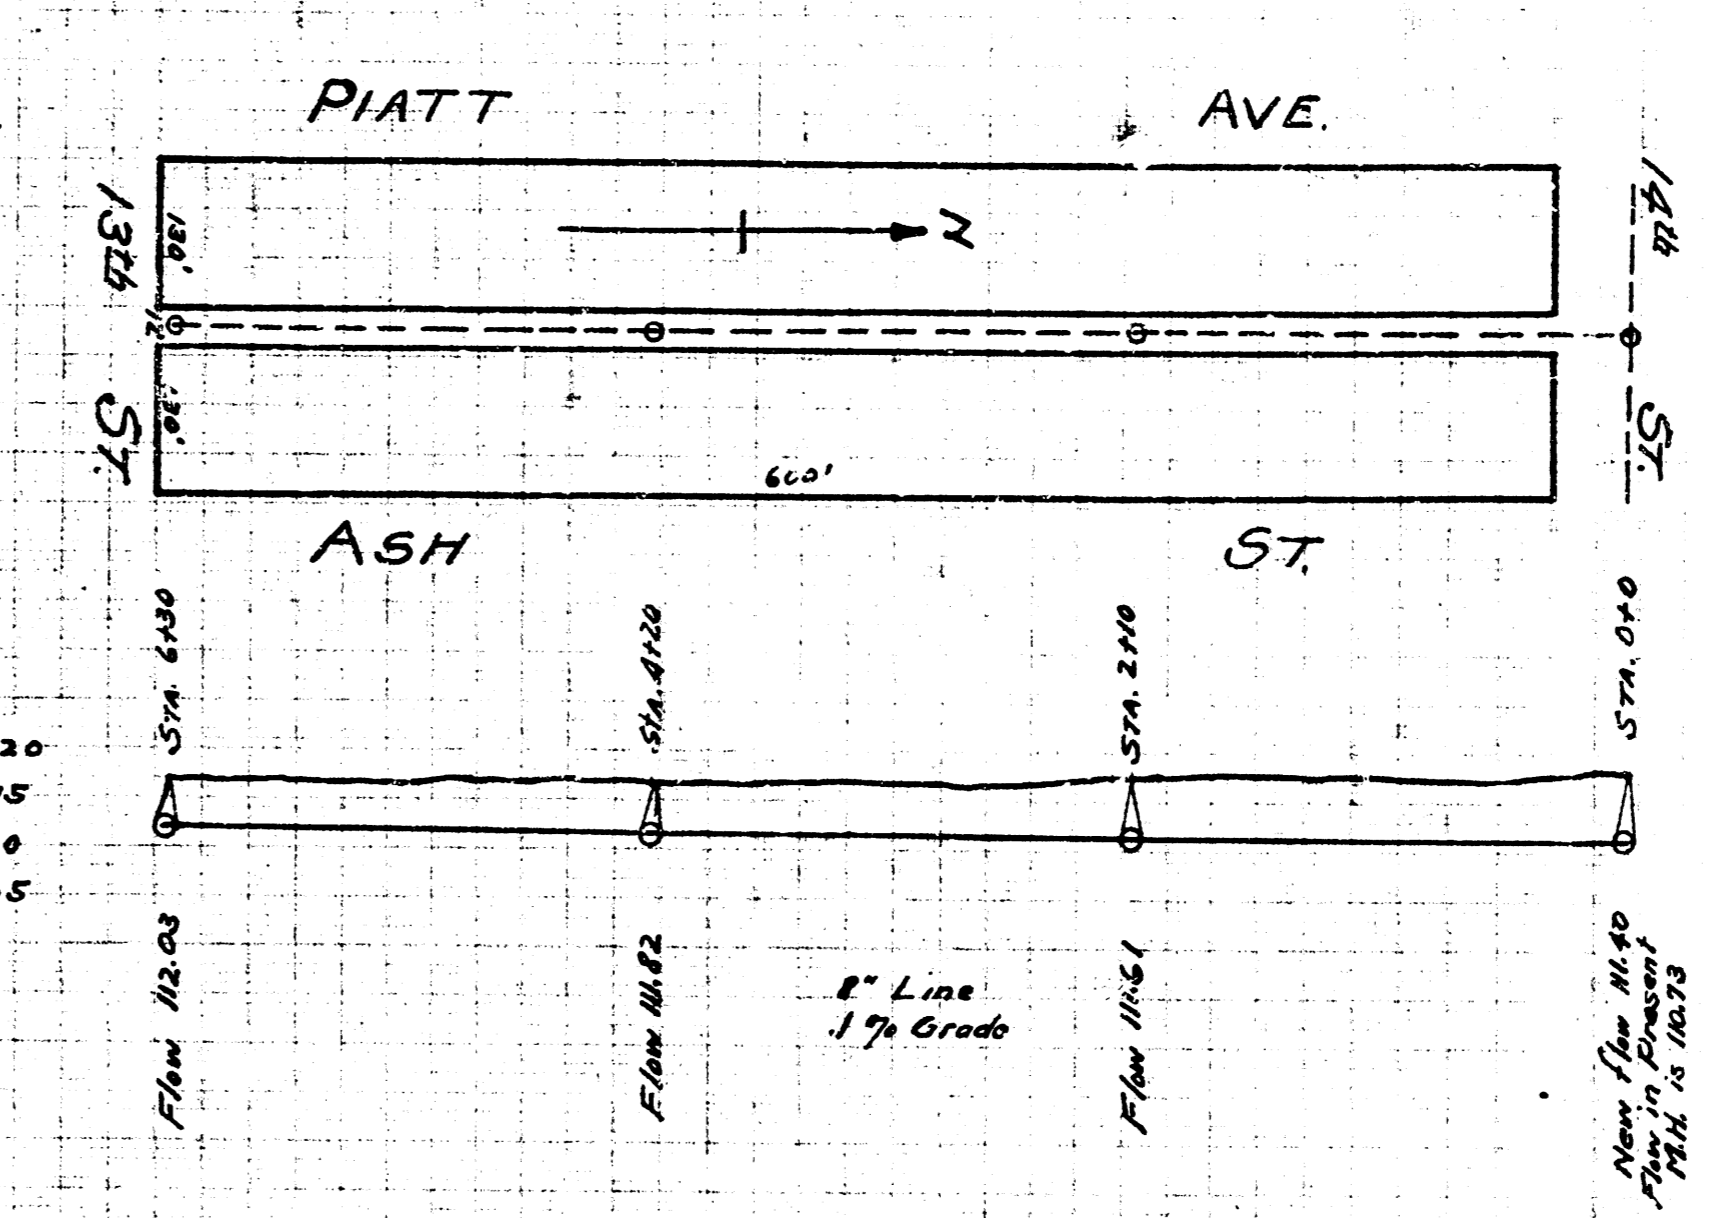

B.M. 116.55 X on curb return
SW corner Piatt & Ash

LAT. D - DIST. 3
S.S. No. 12

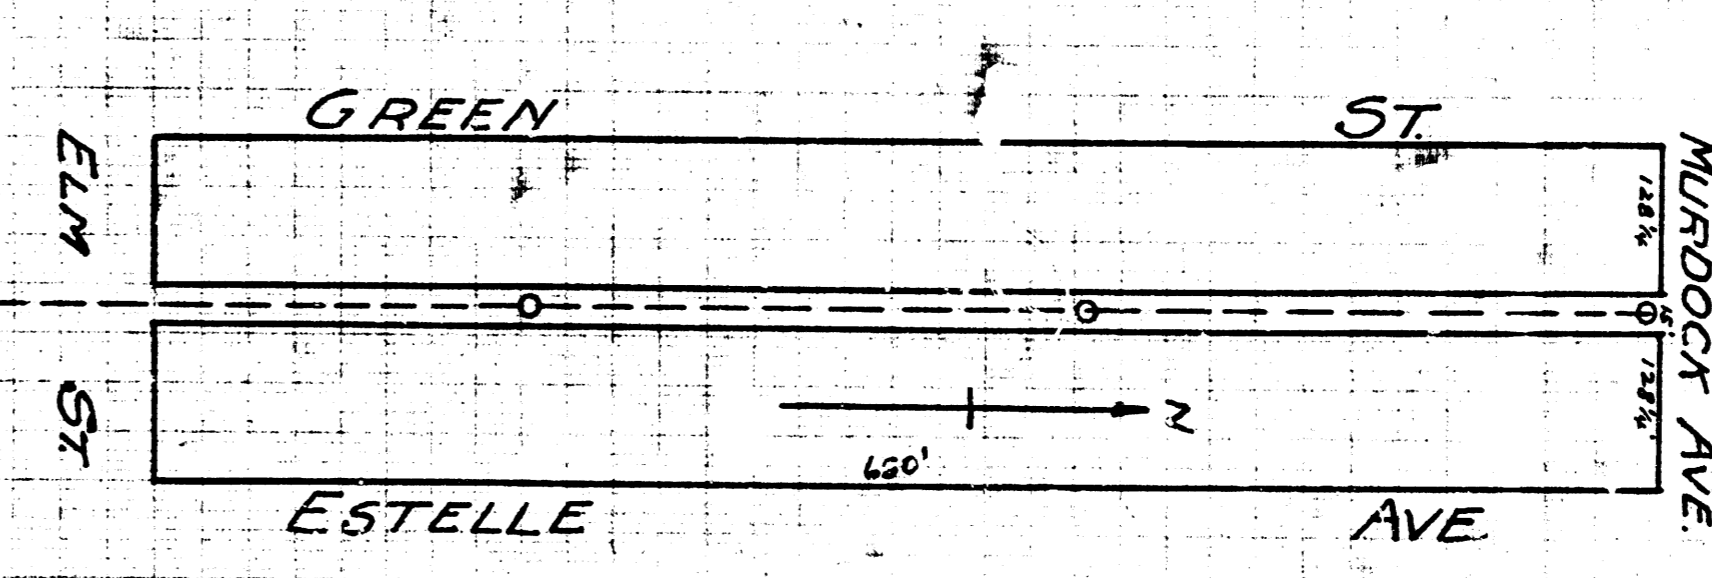

B.M. 121.86 G in Headings 2-5 ft. w. south
SW cor. Estelle & Elm

LAT. C - DIST. 3
S.S. No. 12

