


B.M. 127.14 F. in sink on back of walk south, S.W. Jackson & 23rd.
 B.M. 124.54 1st W. in Meadow, ch. of walk west, N.E. Fairview and 23rd.

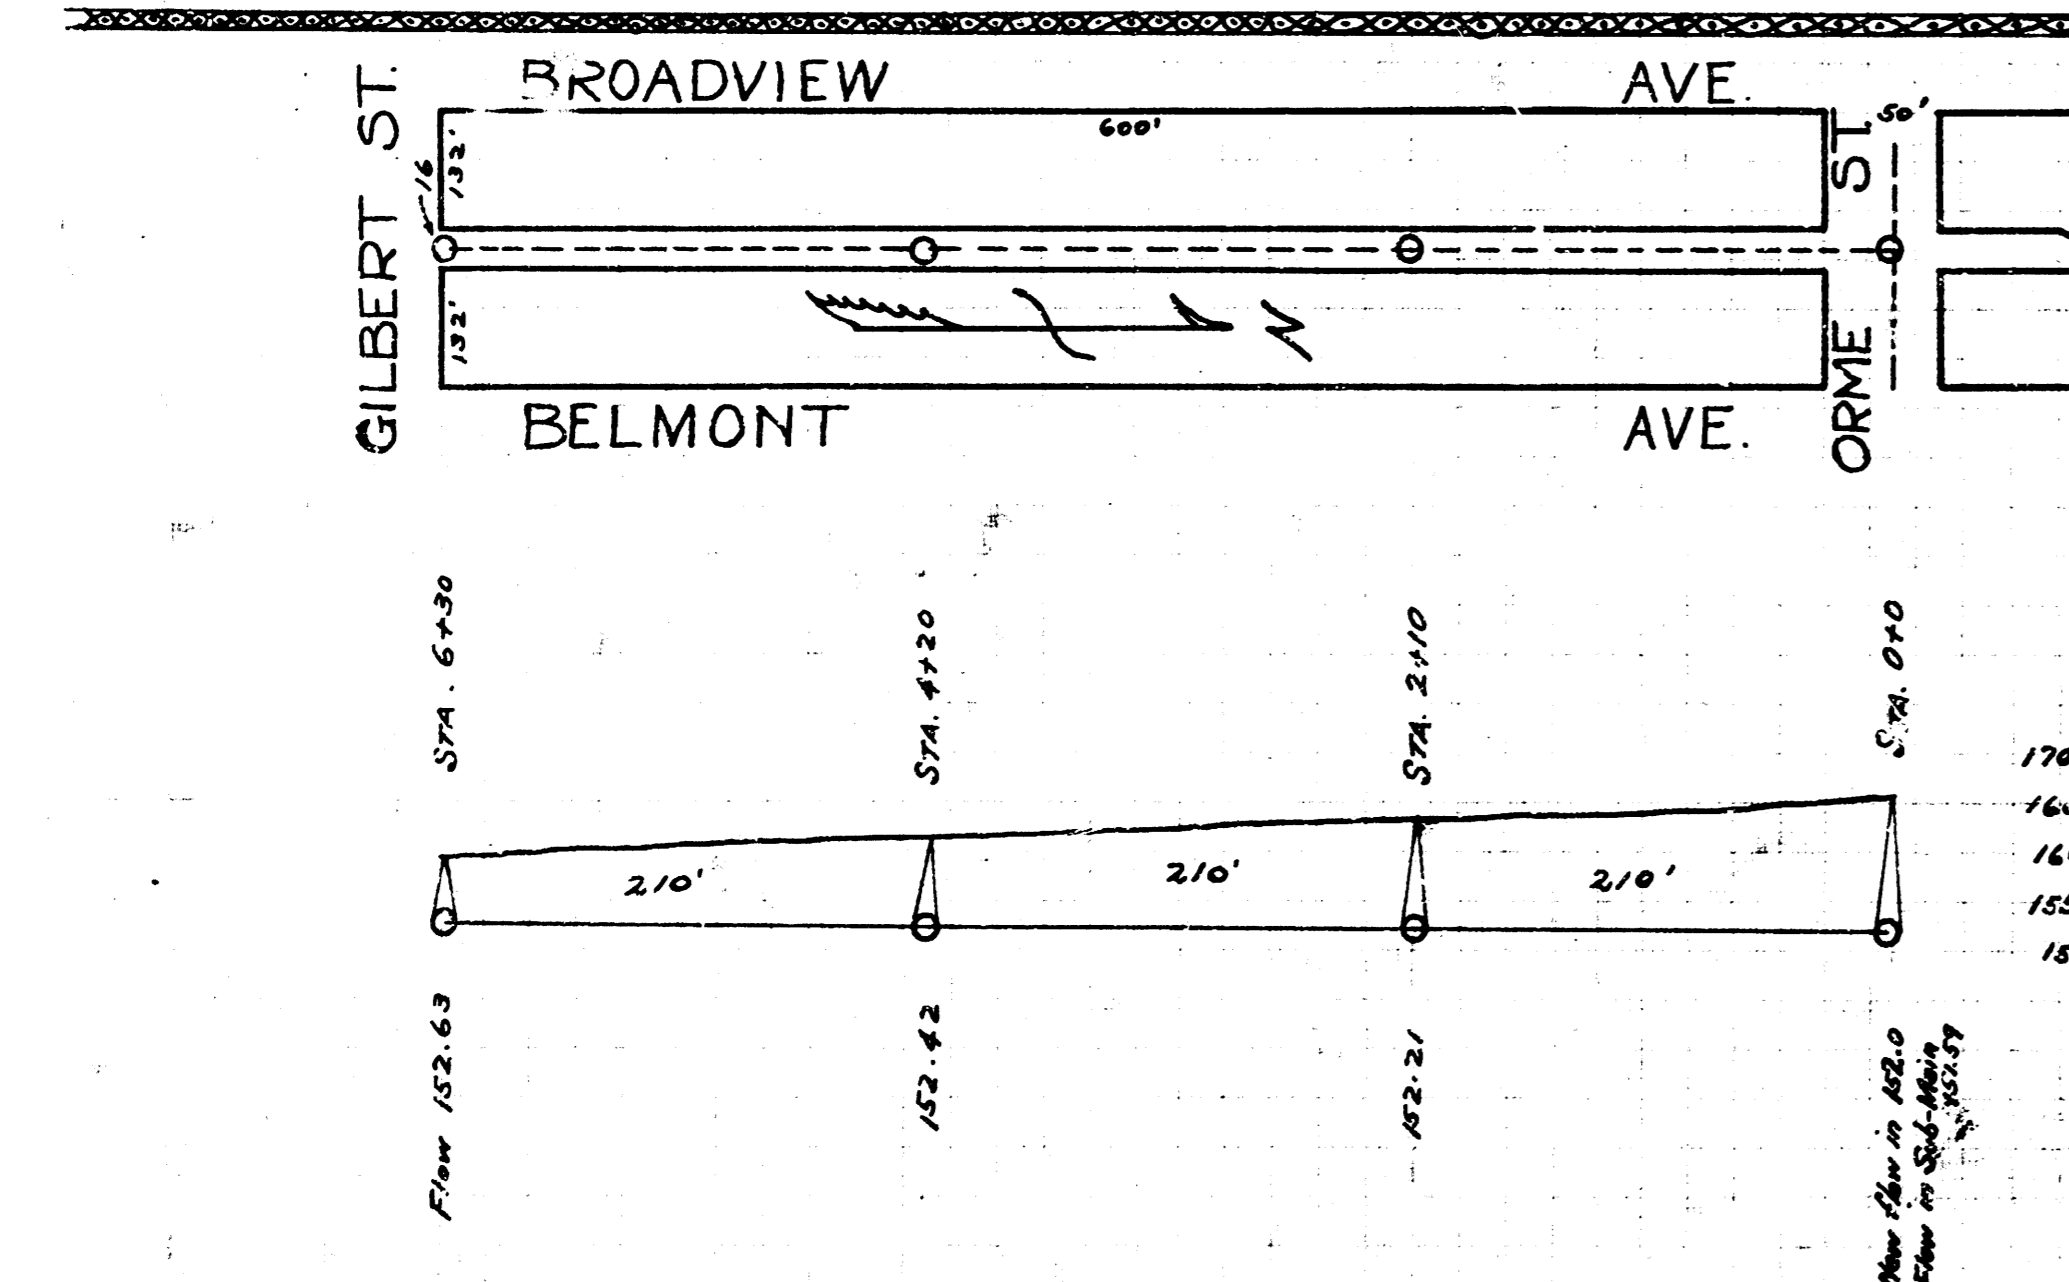

B.M. 162.48 X on ch. south, S.W. cor. Belmont & Kellogg

LAT. E - Dist. 6 - S.S. No. 12

LAT. D - Dist. T - S.S. No. 20