


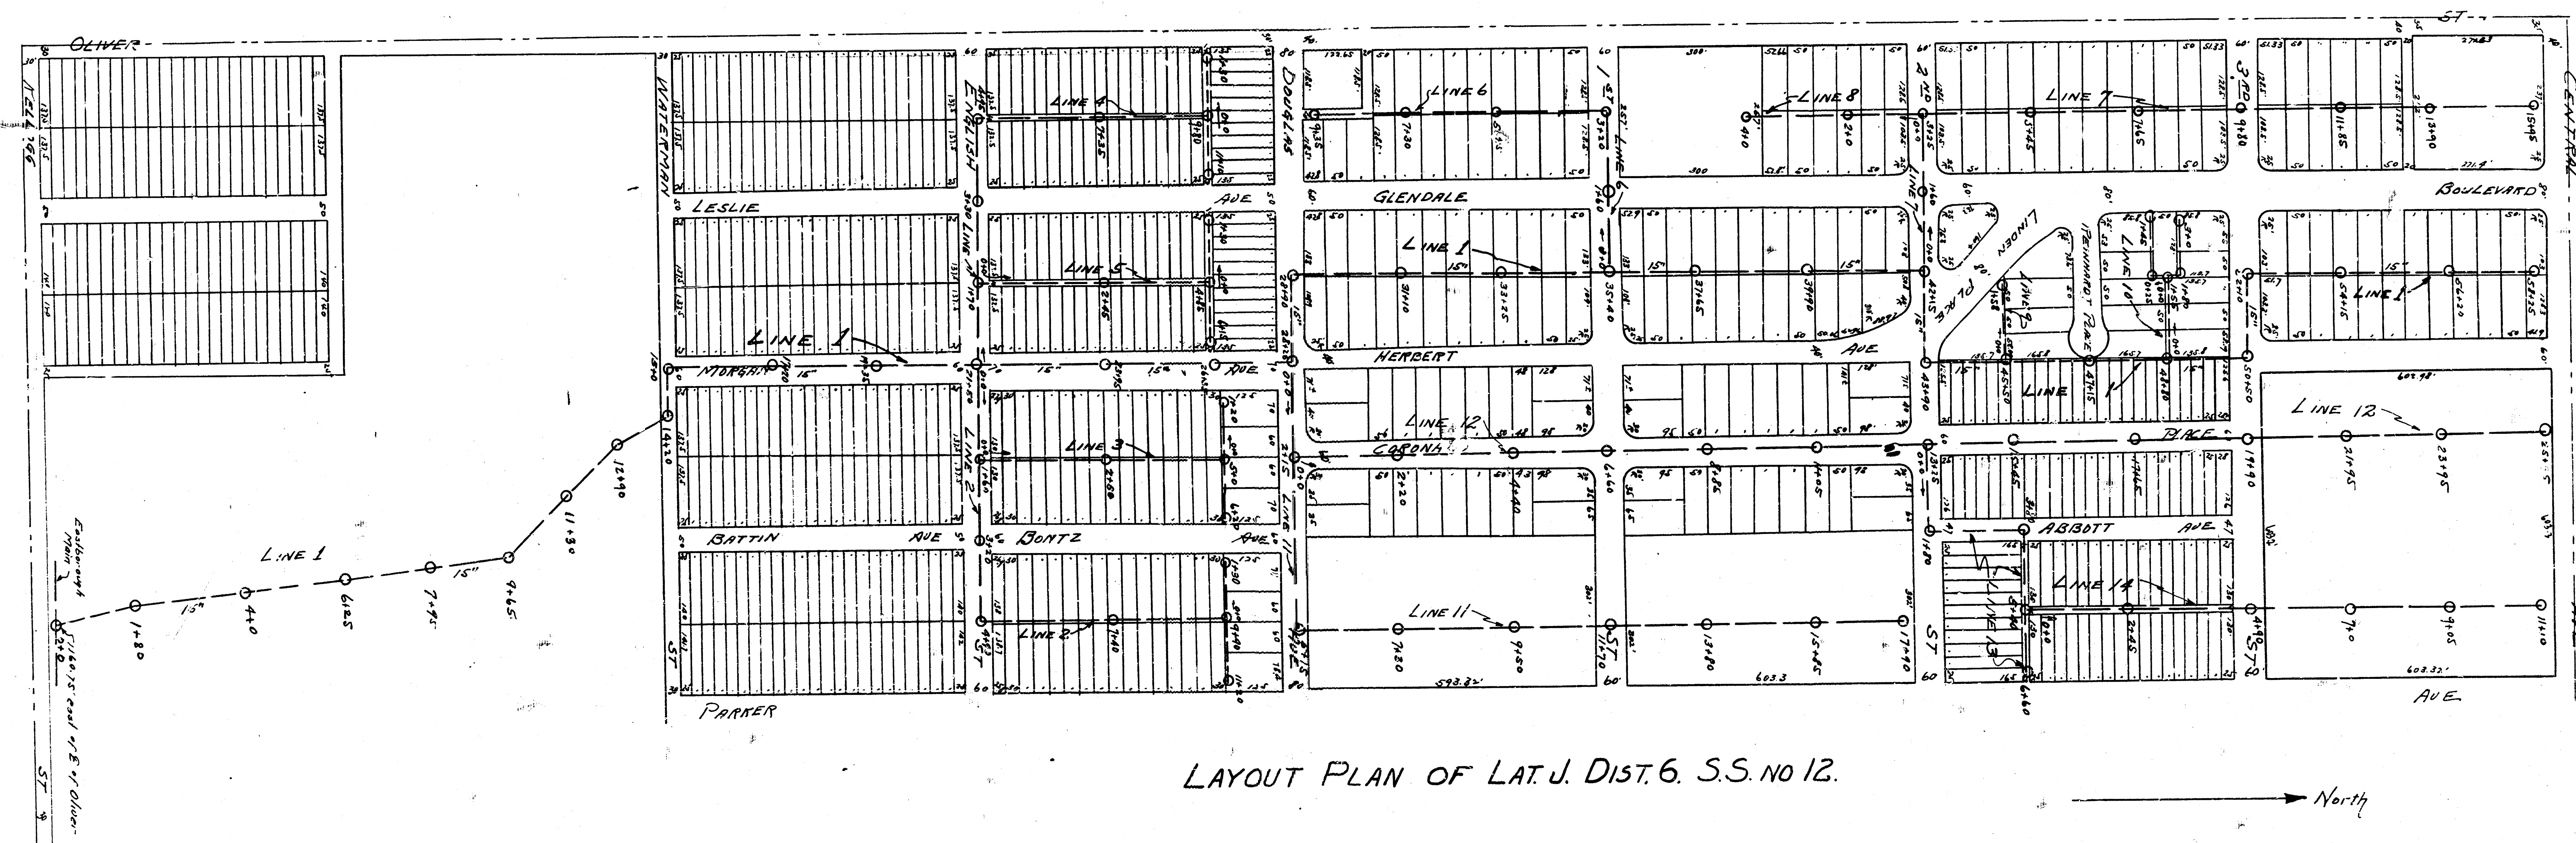


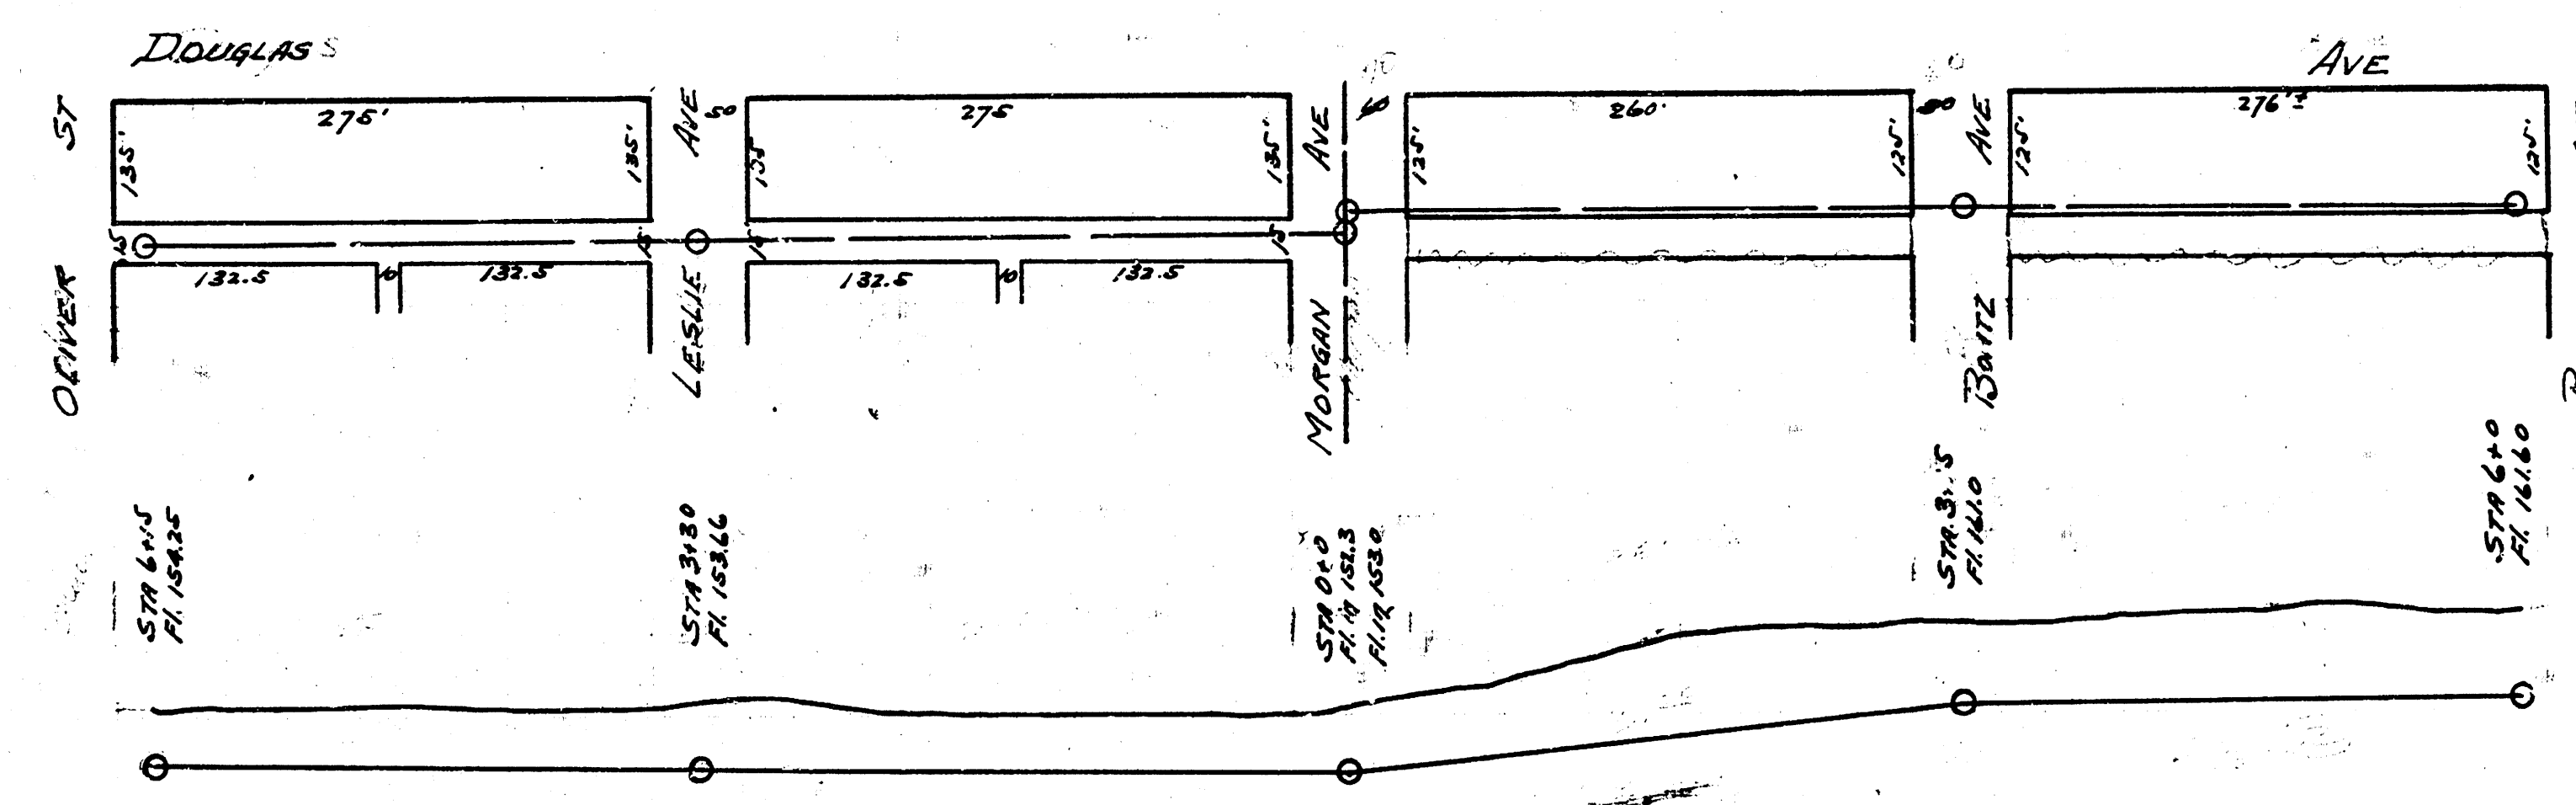

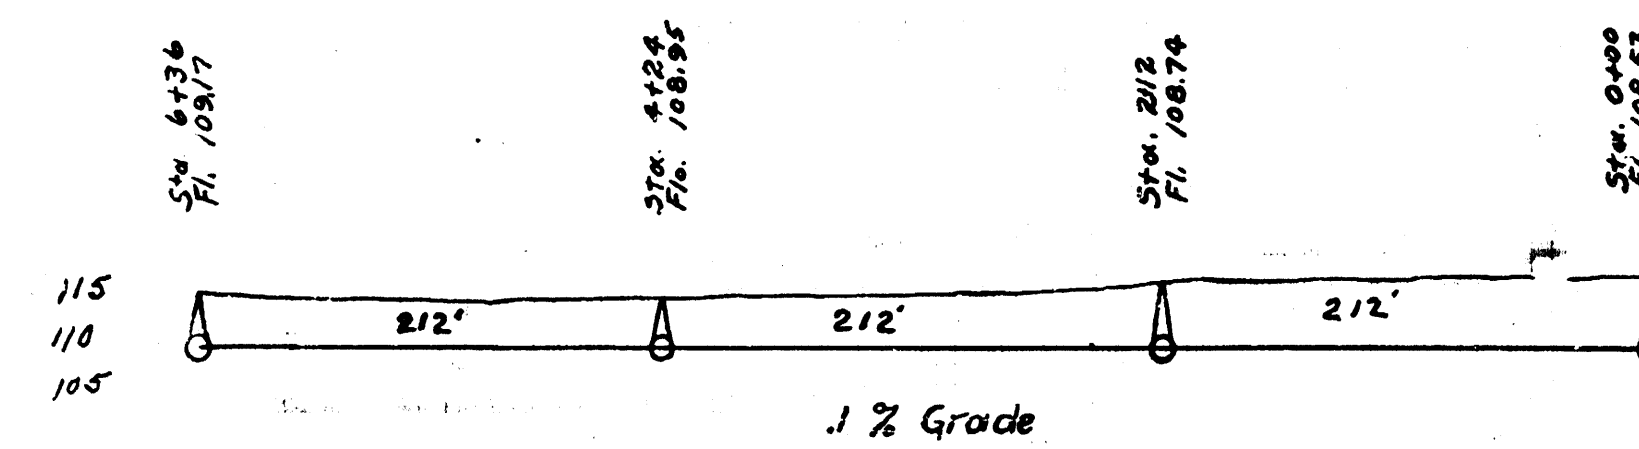









CHANGE IN Sewer Line - in the alley south
of Douglas between Oliver and Pinecrest.

Lot 1, Dist 6, S.S. 12.

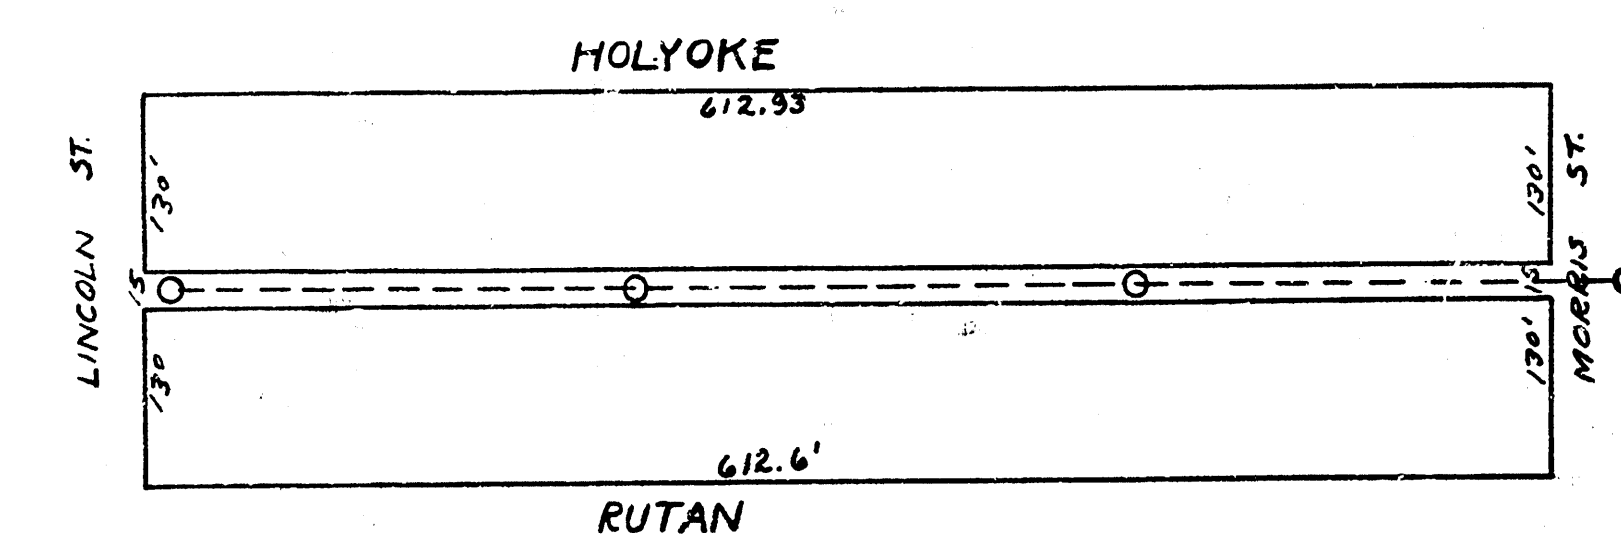









BM - 1147.3 on top of rim edge S.S. of M.H. in Morris at Alley bet. Holyoke and Rutan.

LAT. I DIST. 6 S.S. 12.

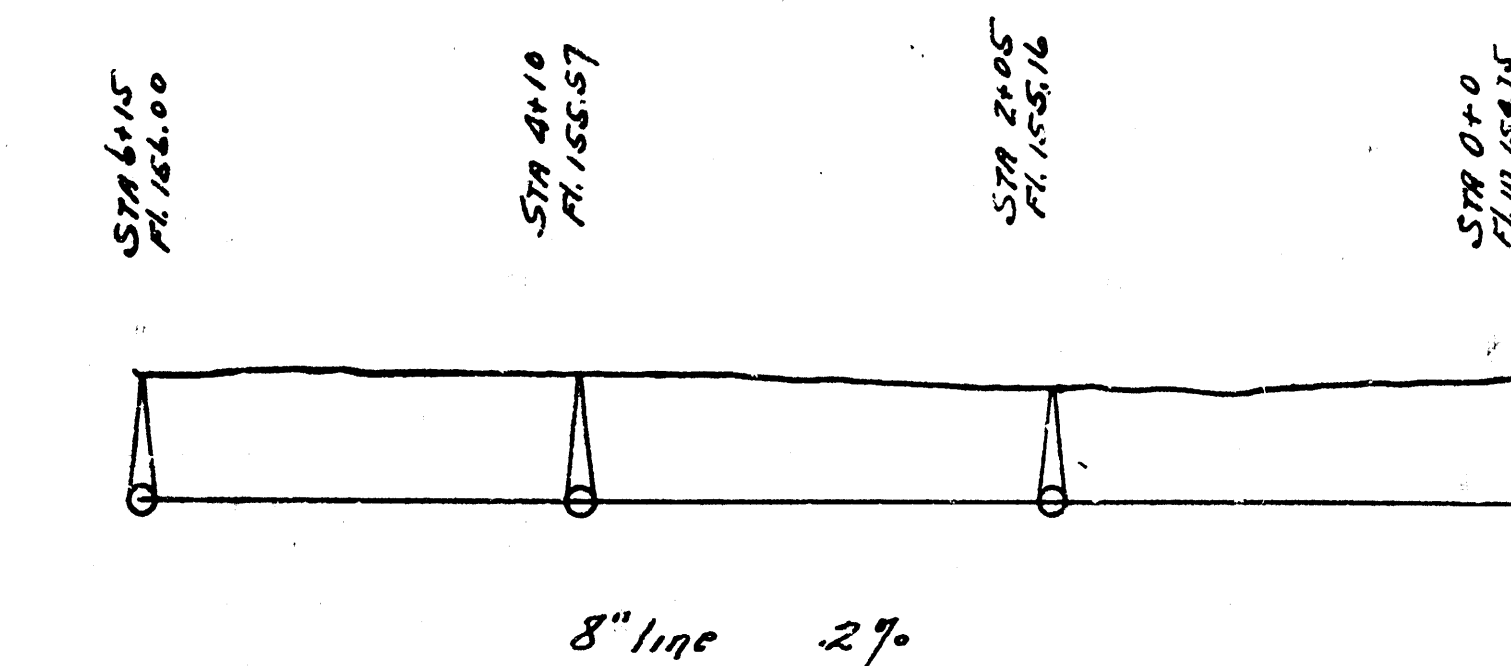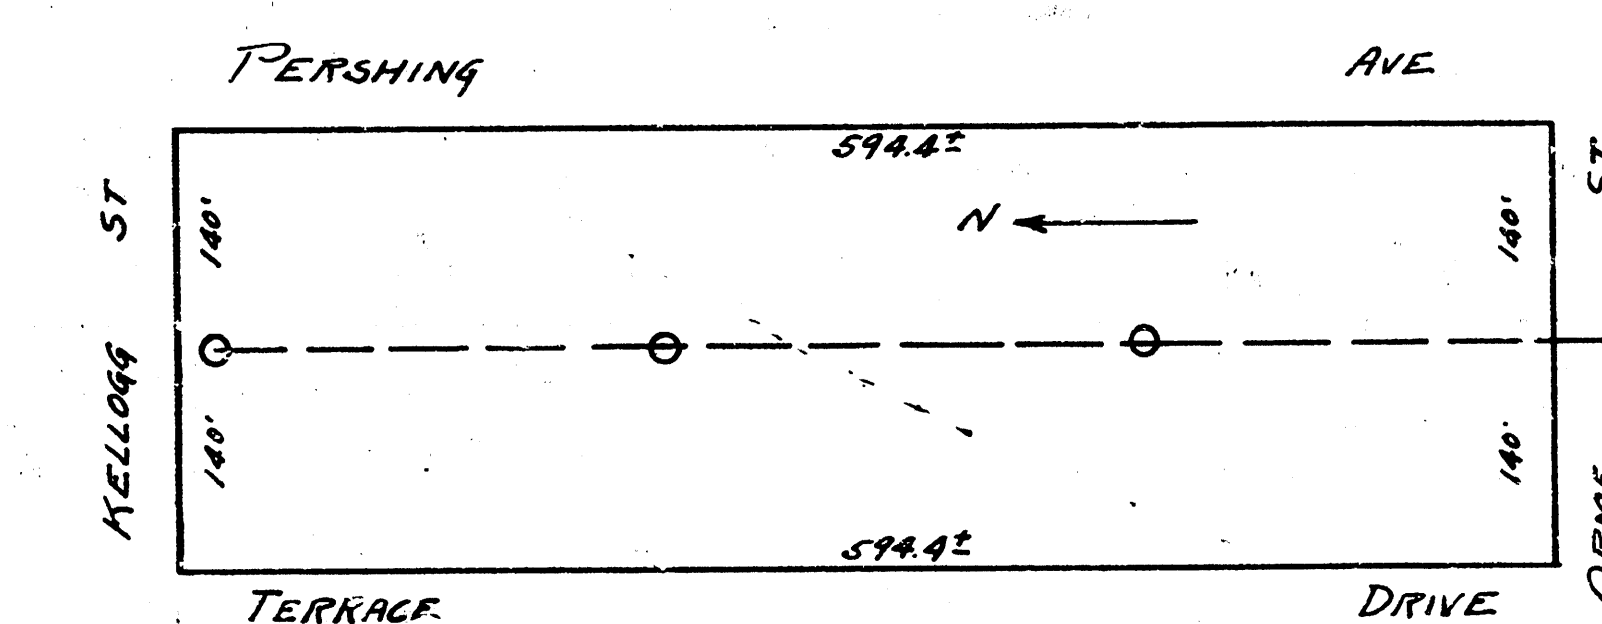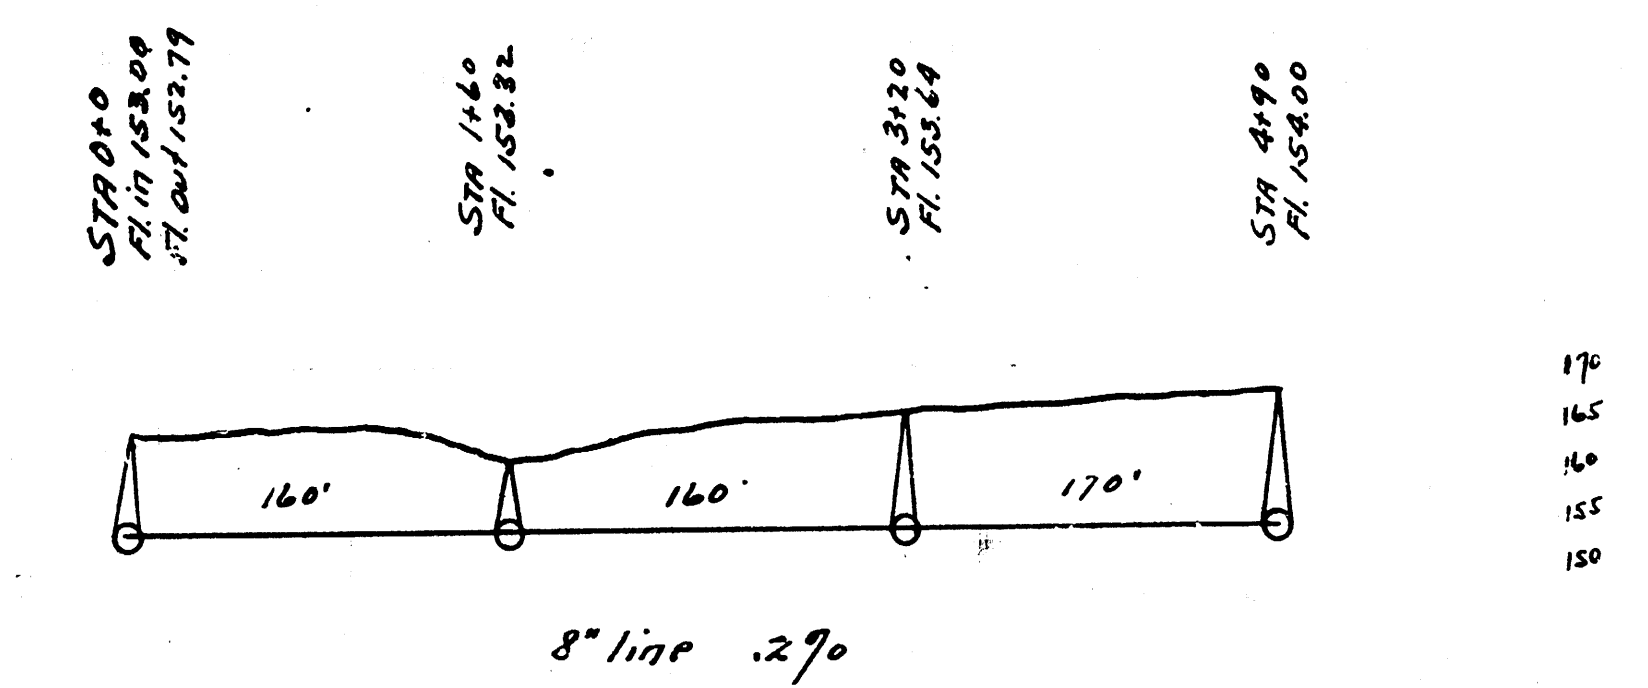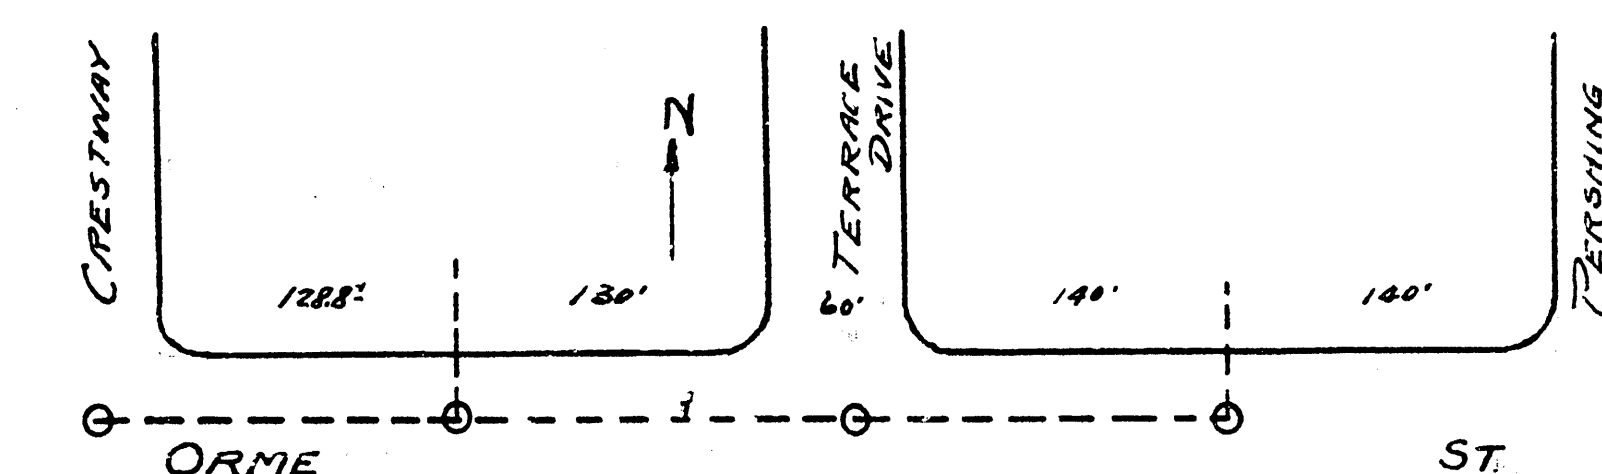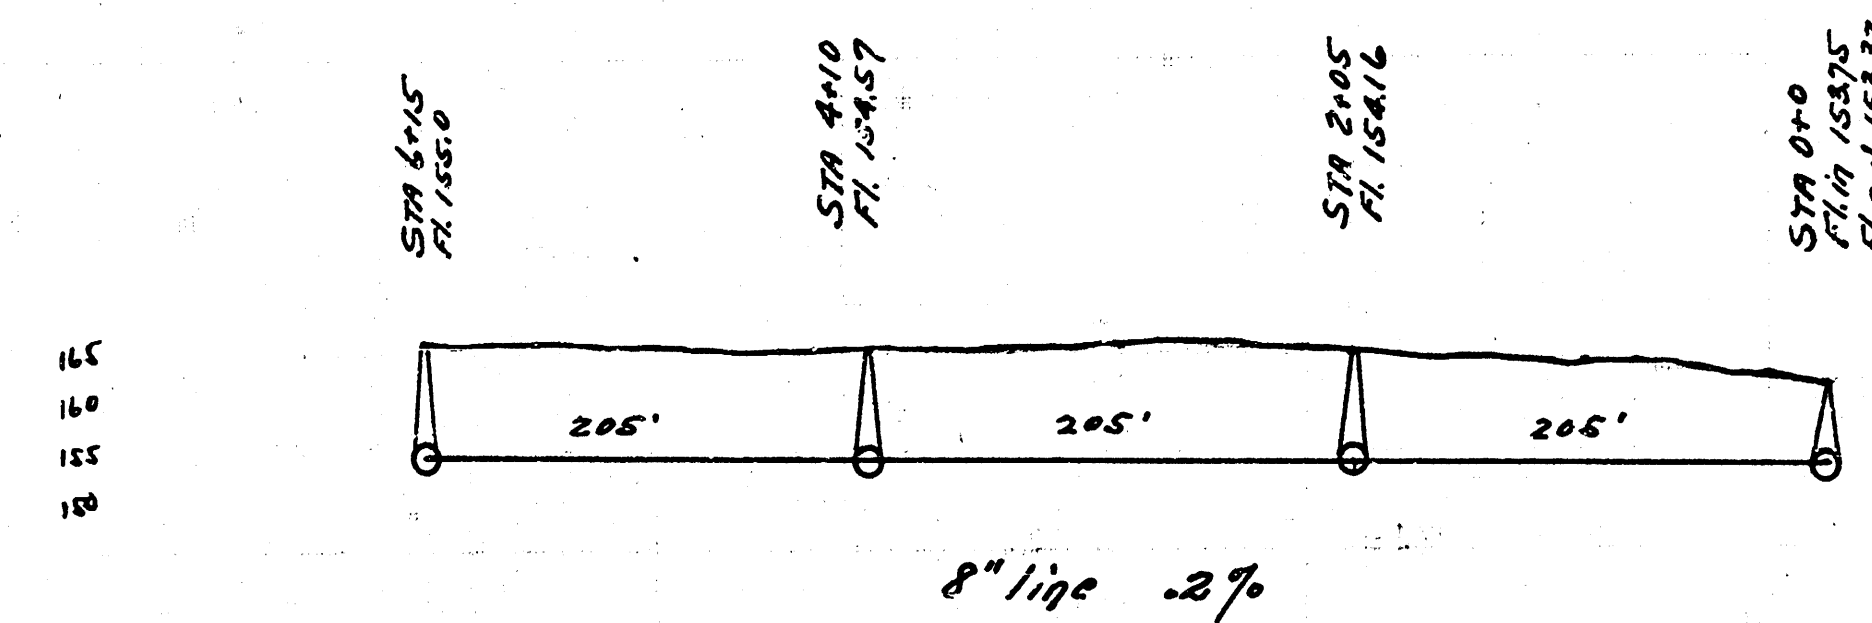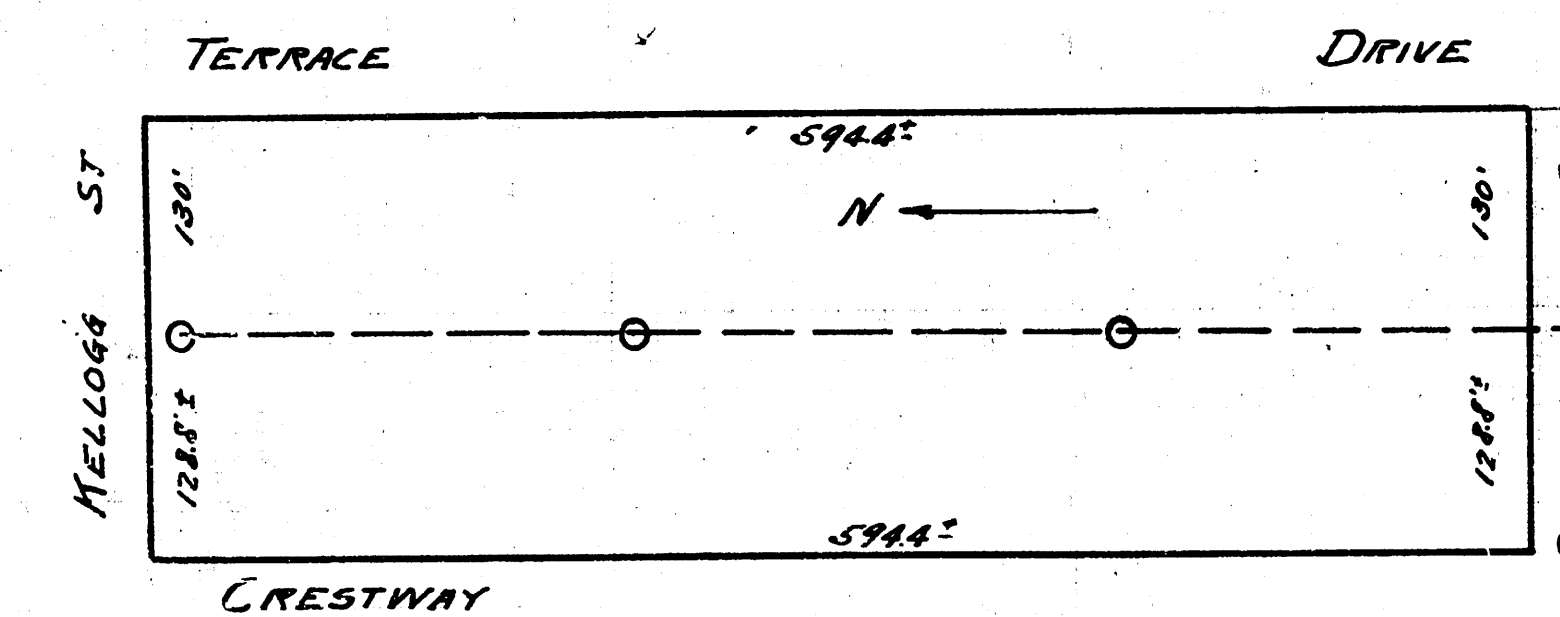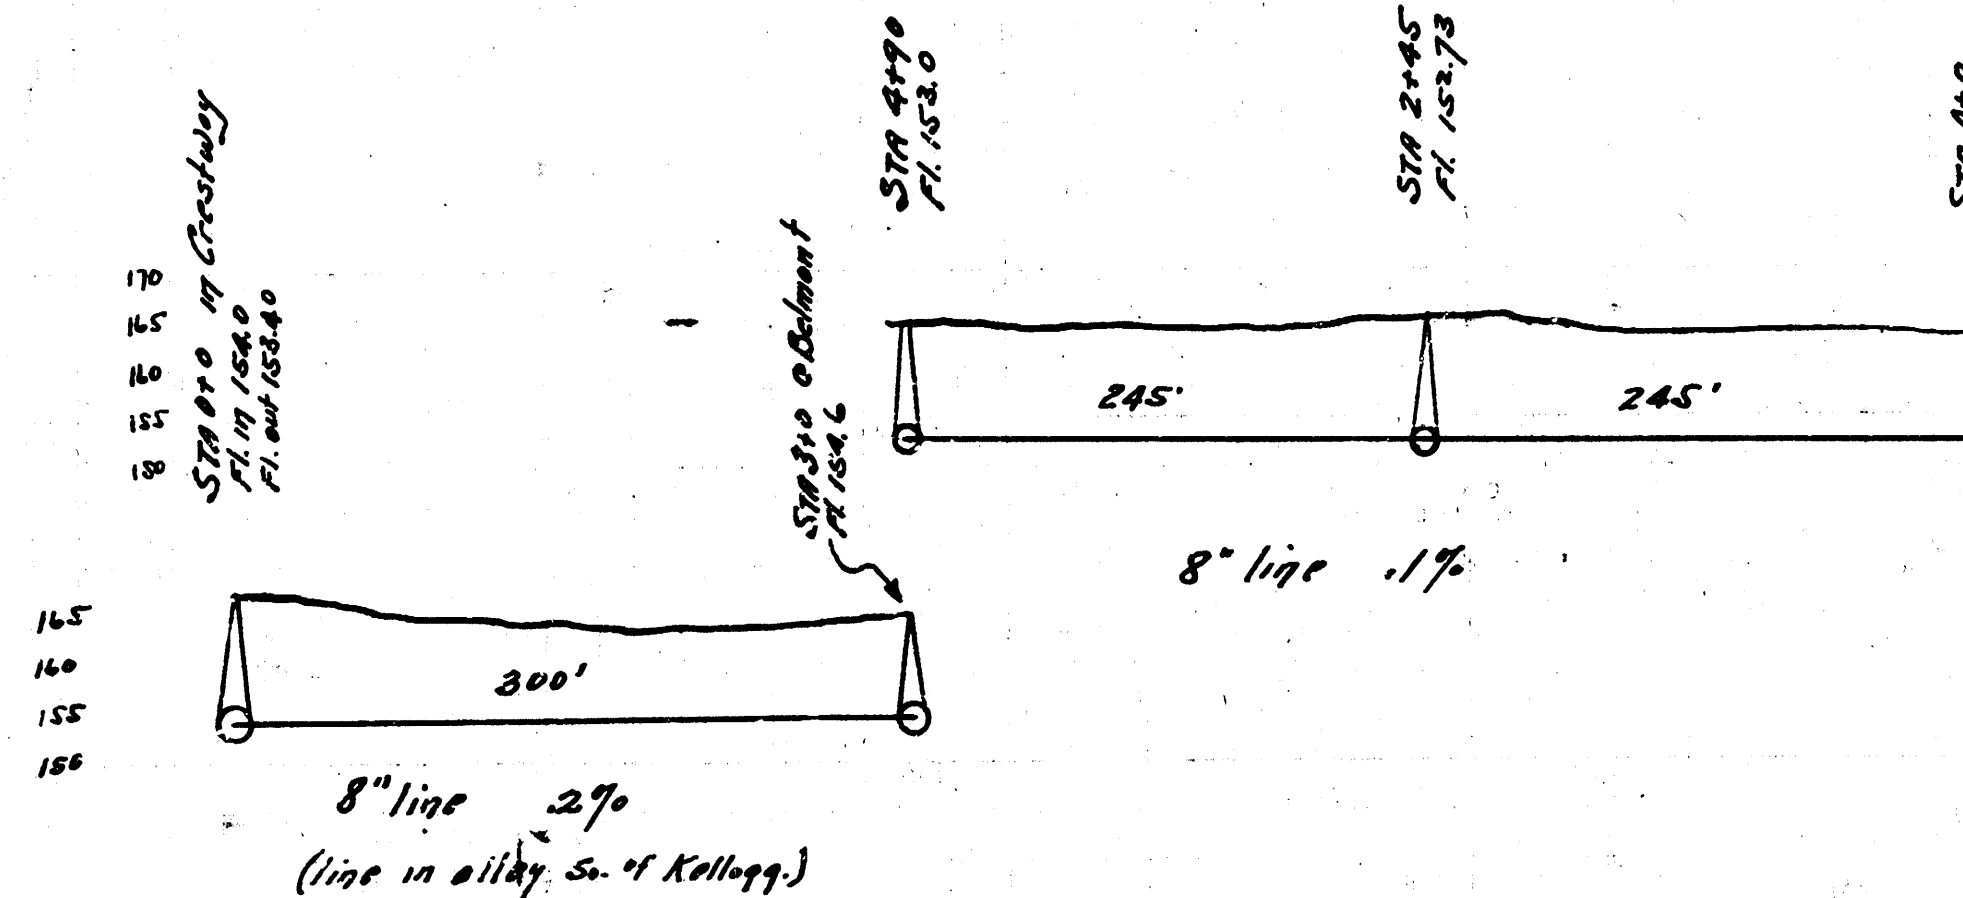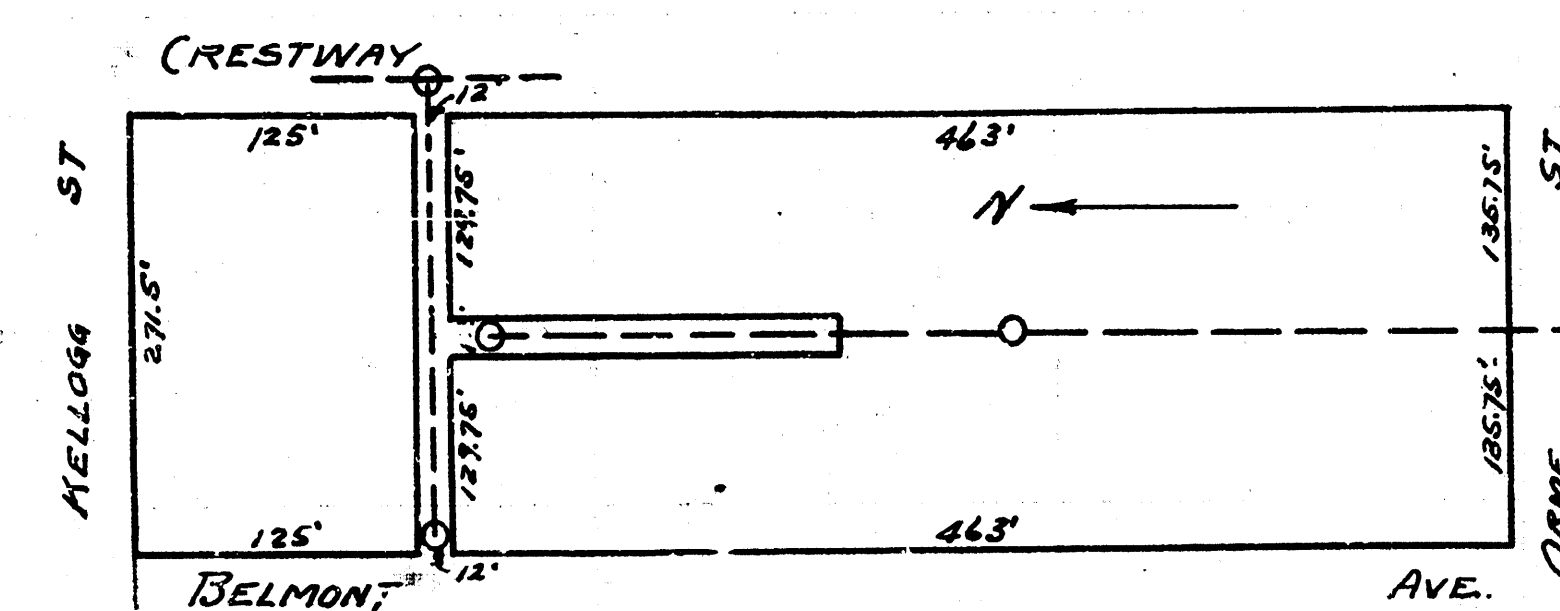

BM 163.04 1' on NW cor. of Belmont and Orme.







LAT. K, DIST. 6, S.S. 12.

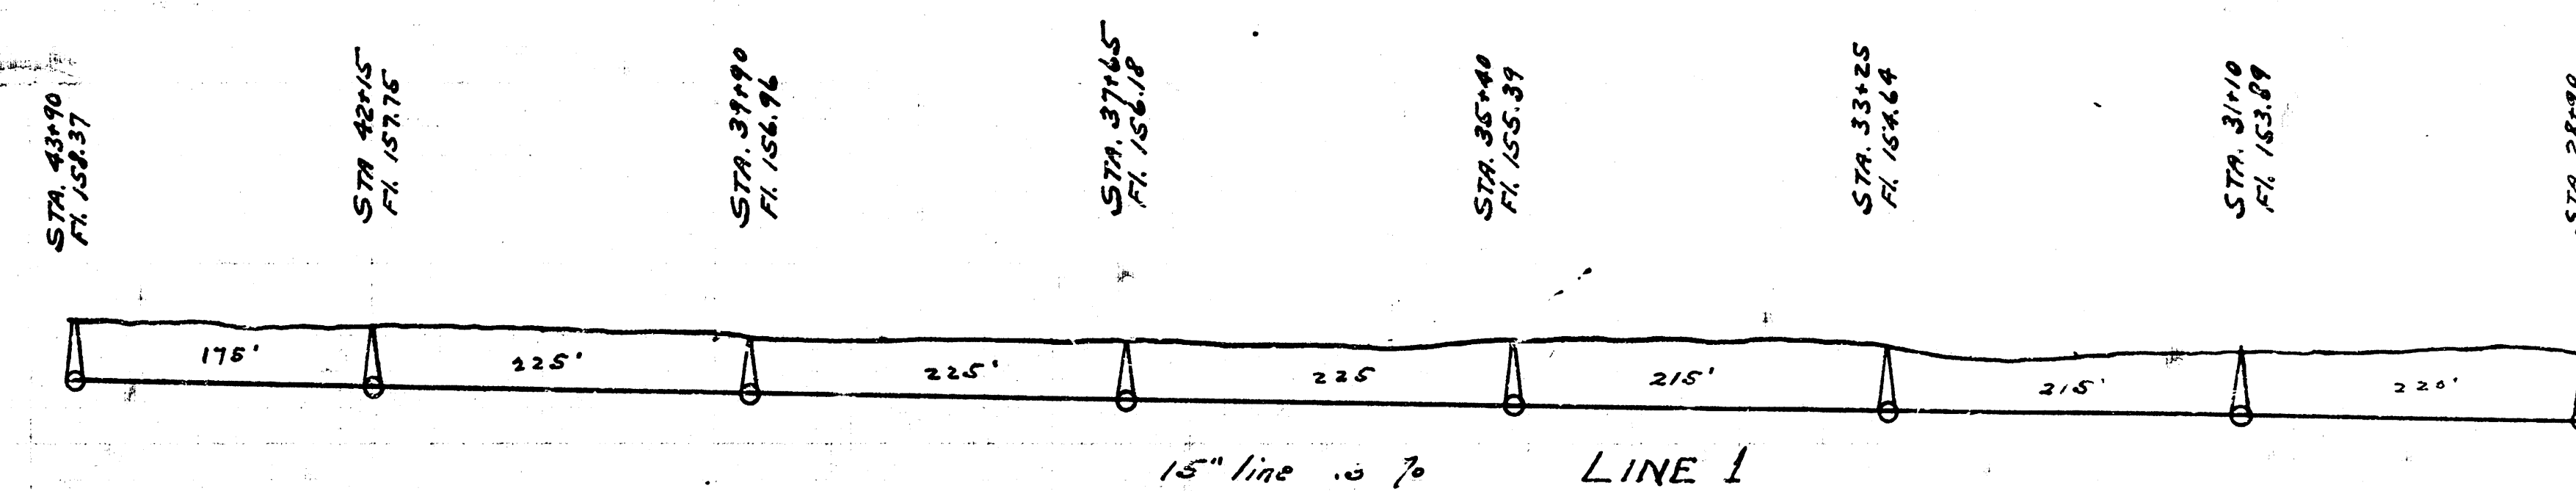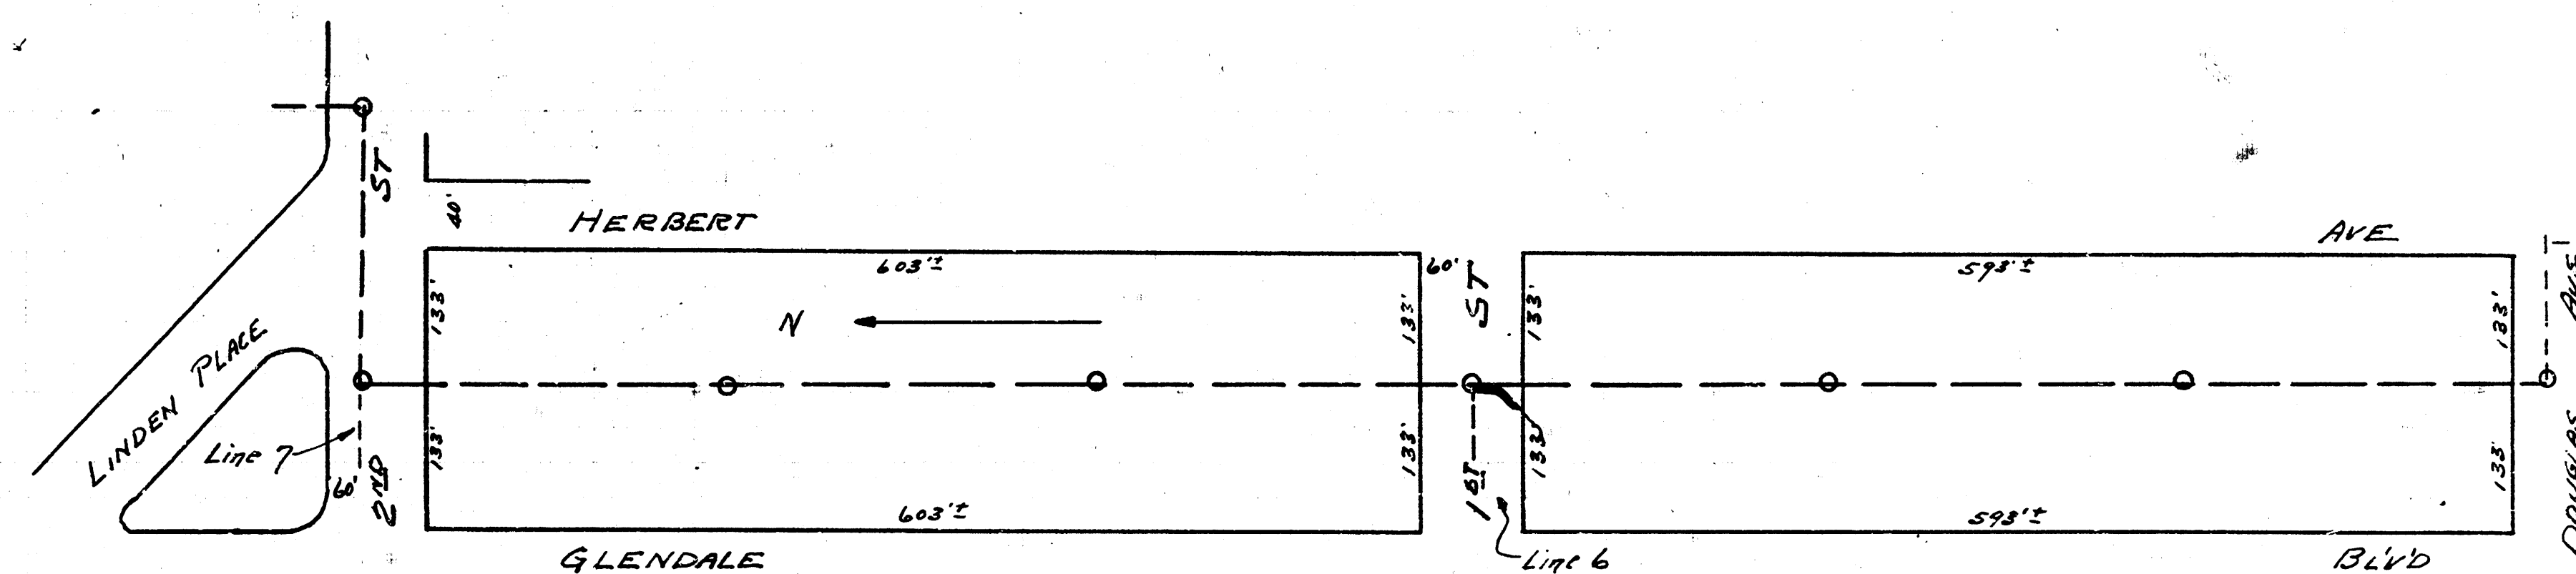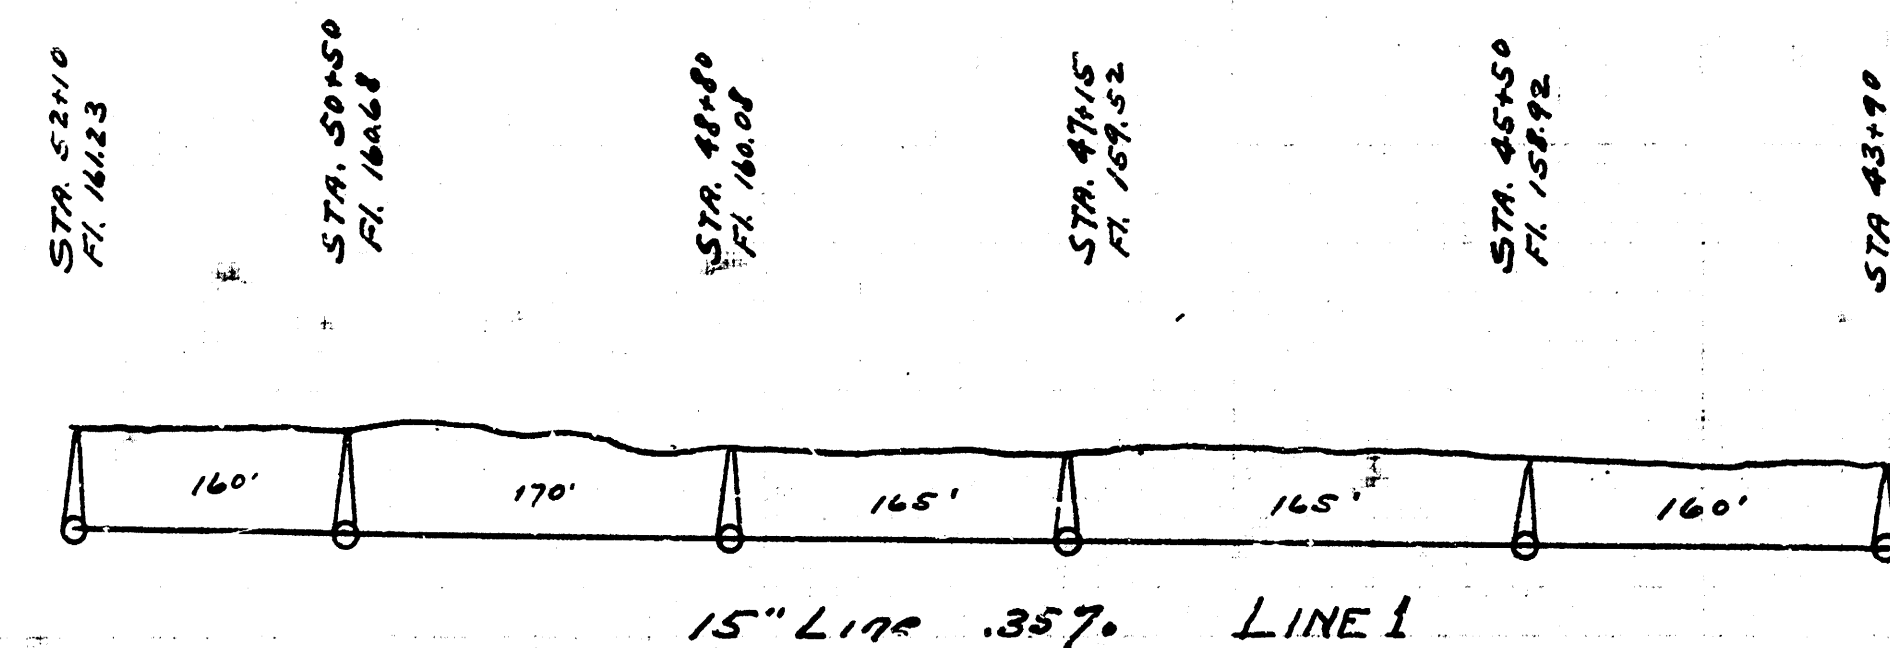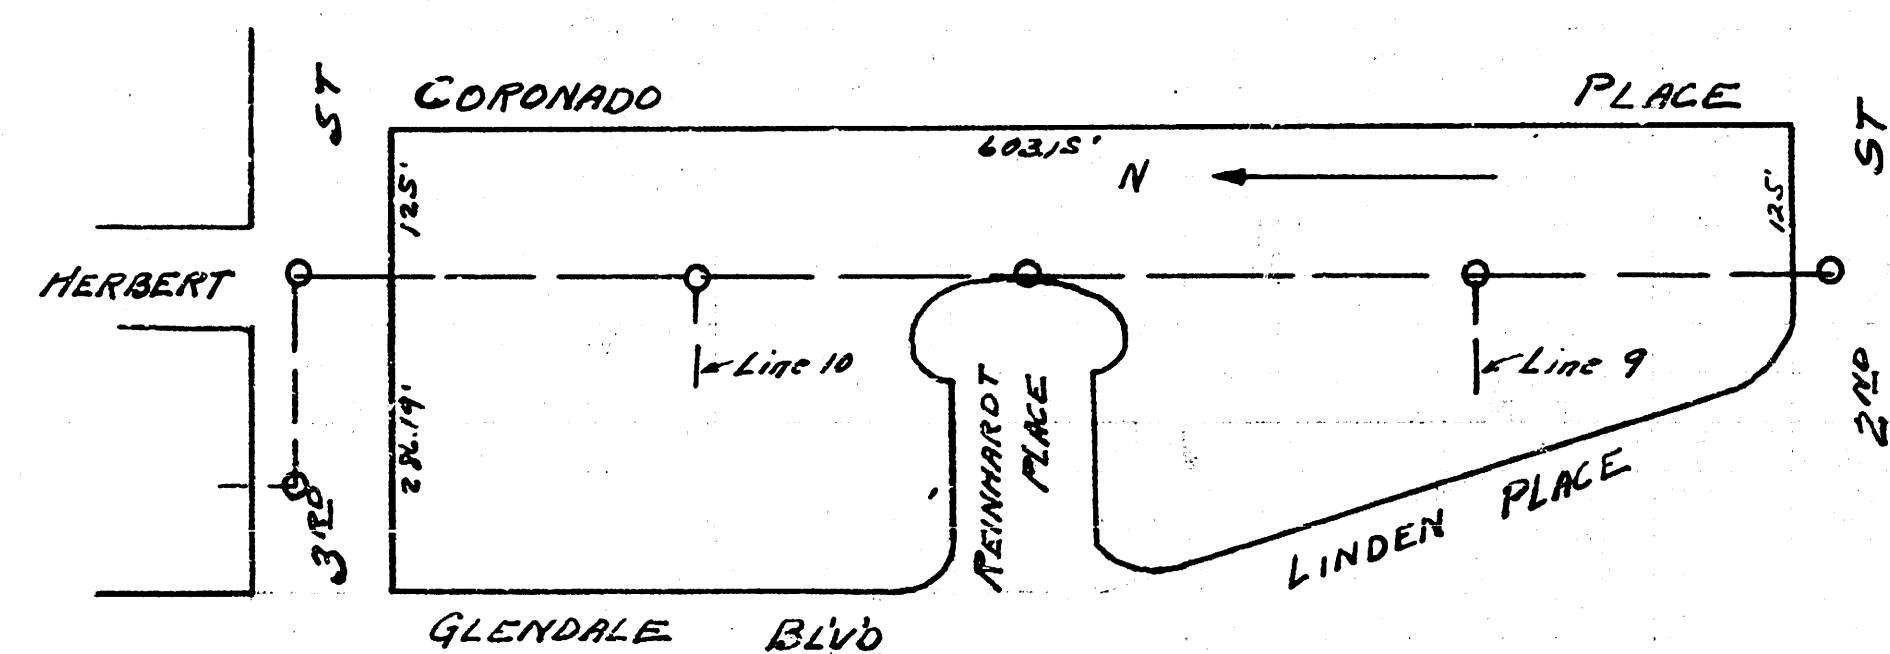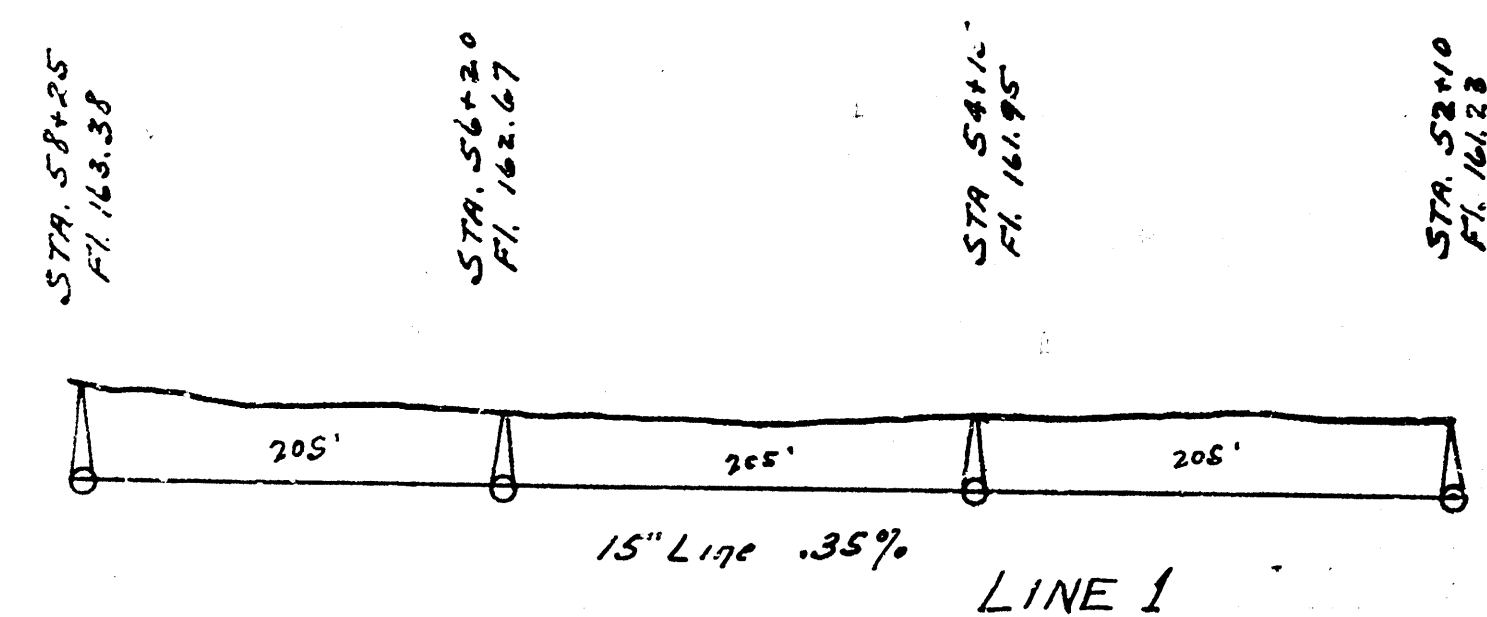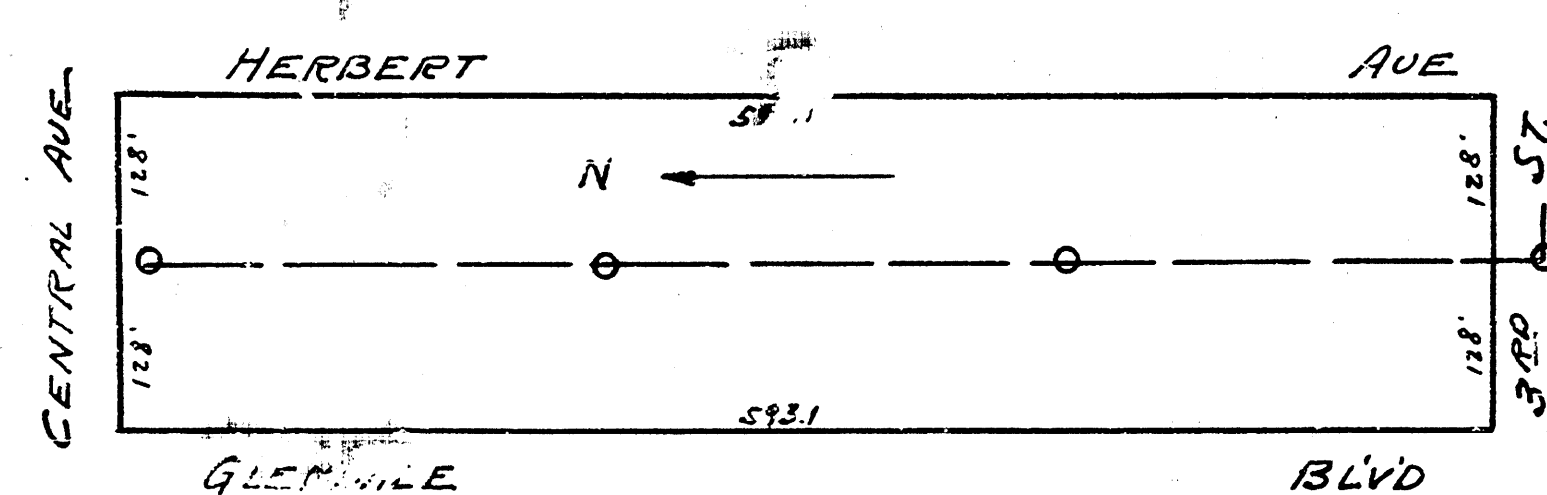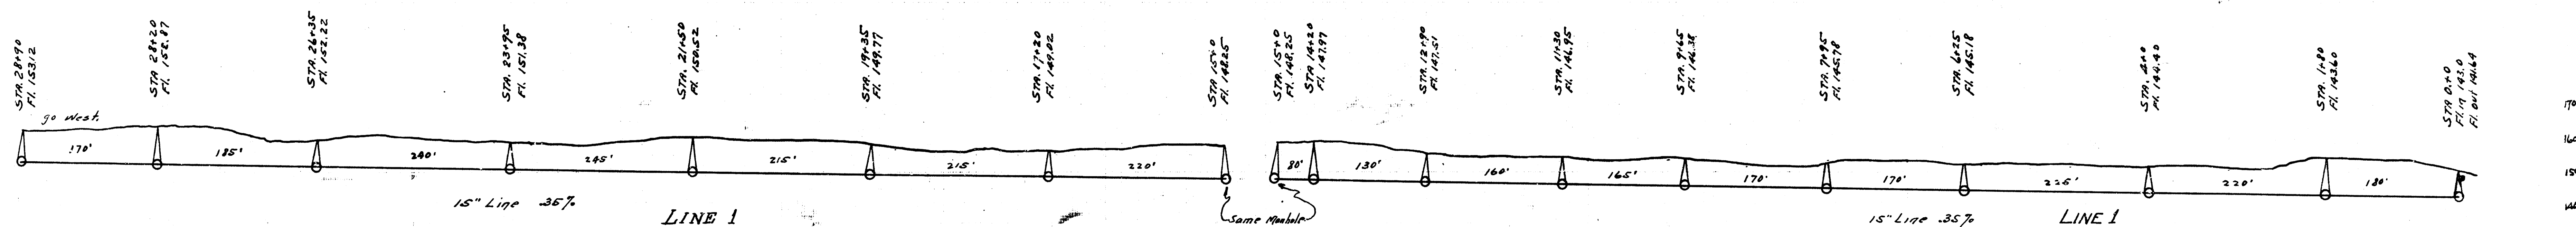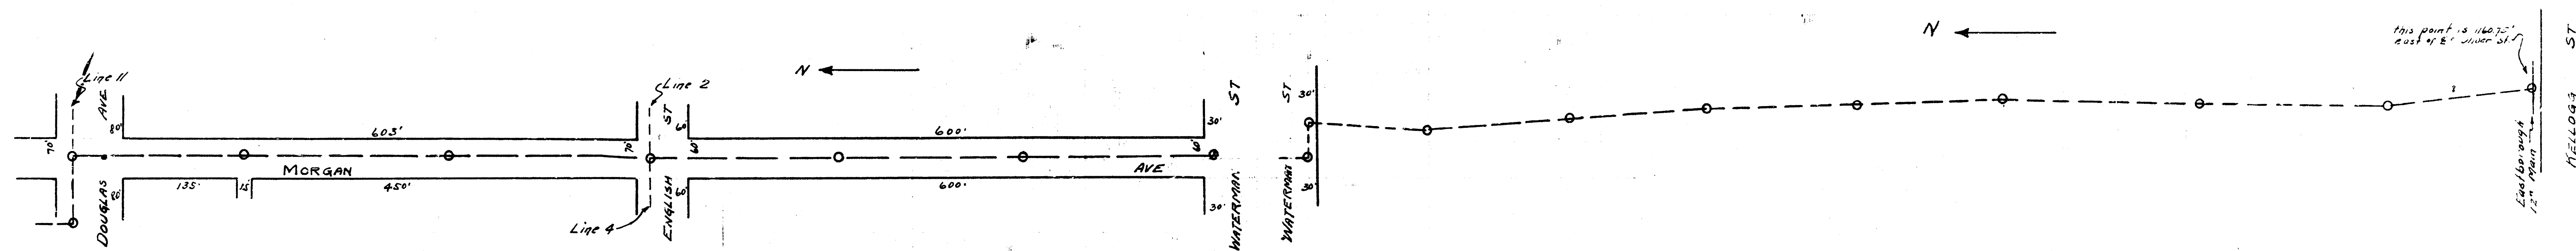







LAT. J, DIST. 6, S.S. 12.

SHEET I 4 SHEETS

B.M. 167.42 + on E.E. of ref. cb. SE. cor. Oliver + Douglas.
167.75 iron s.s. 2nd block east of Oliver.
163.97 iron s.m. cor. Glendale and 1st.
+ on west sidewalk south side R.R. cut corner
east of house in 4162.

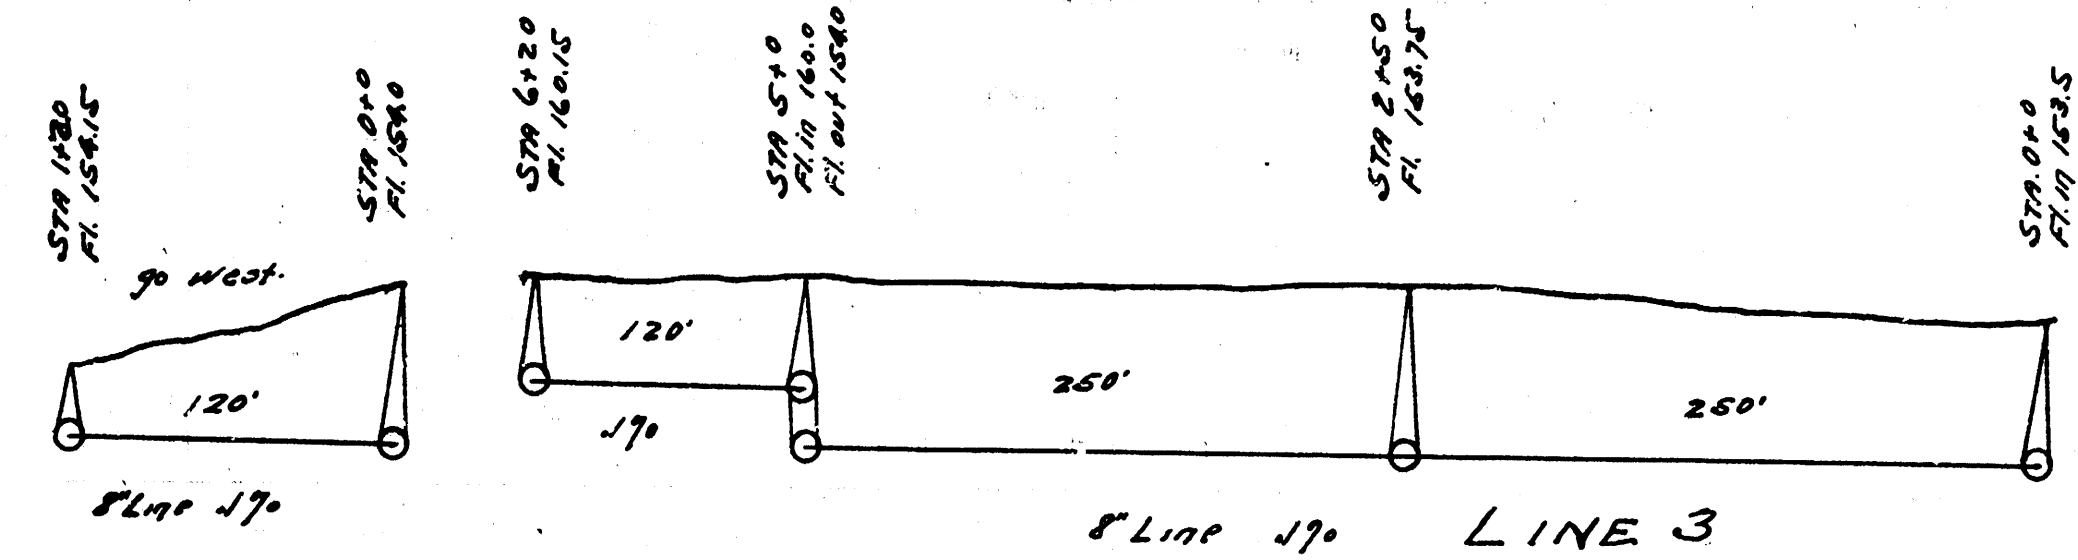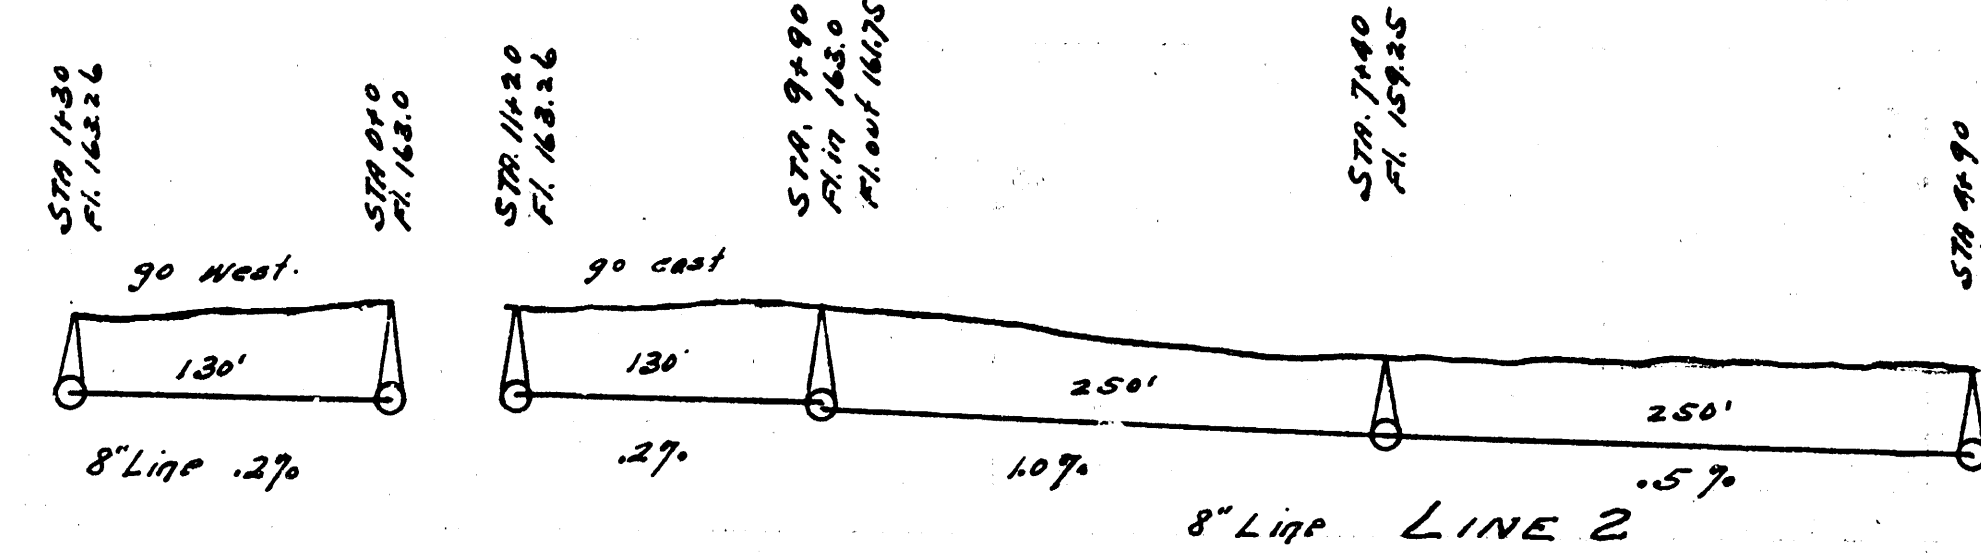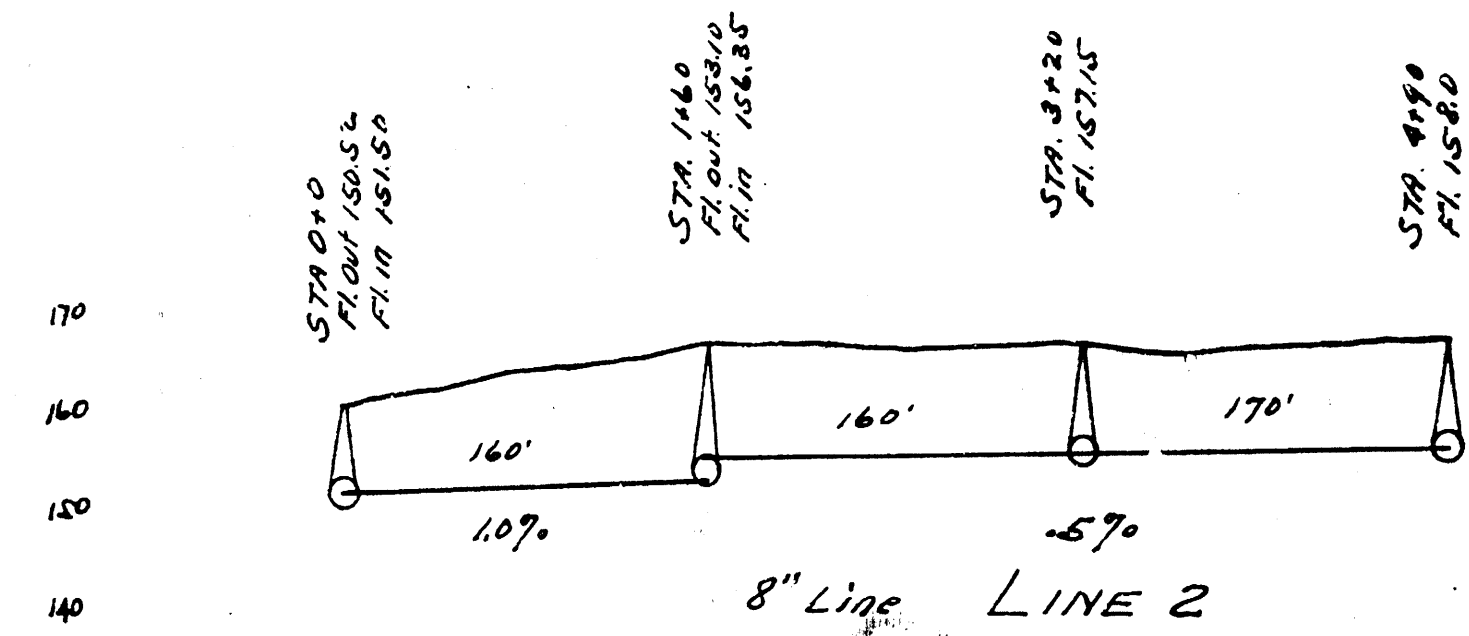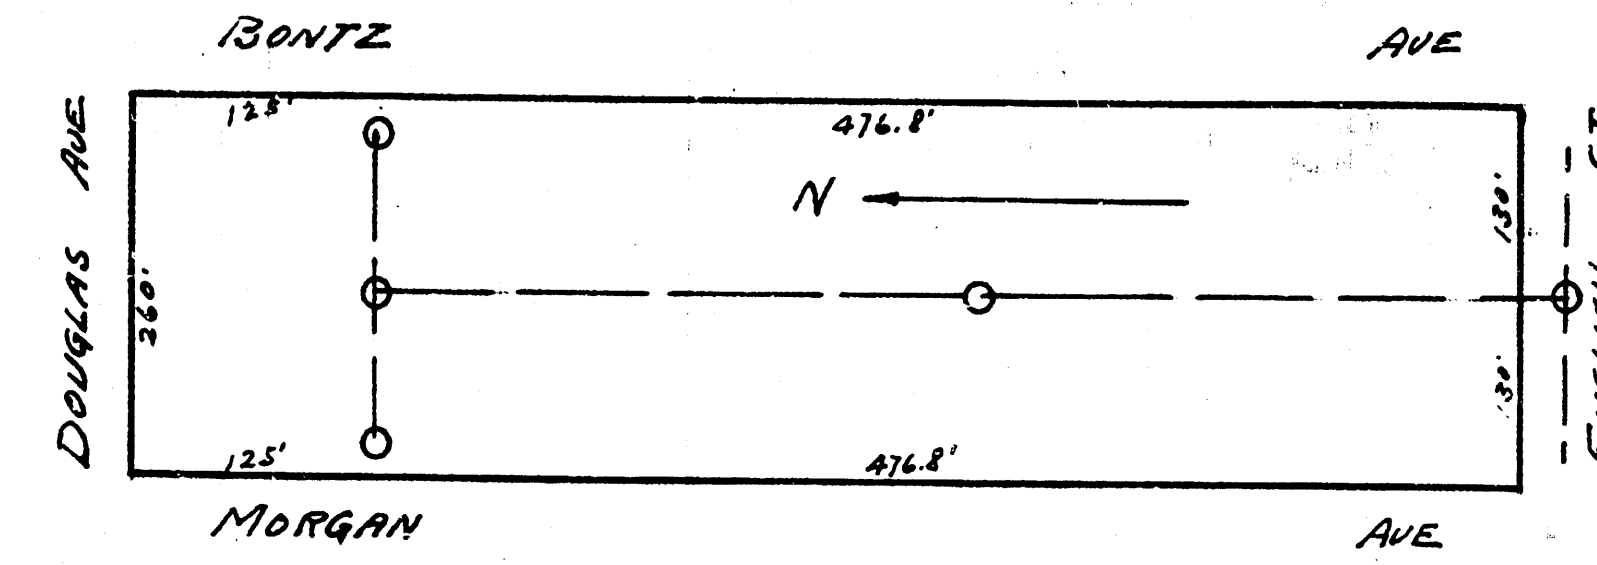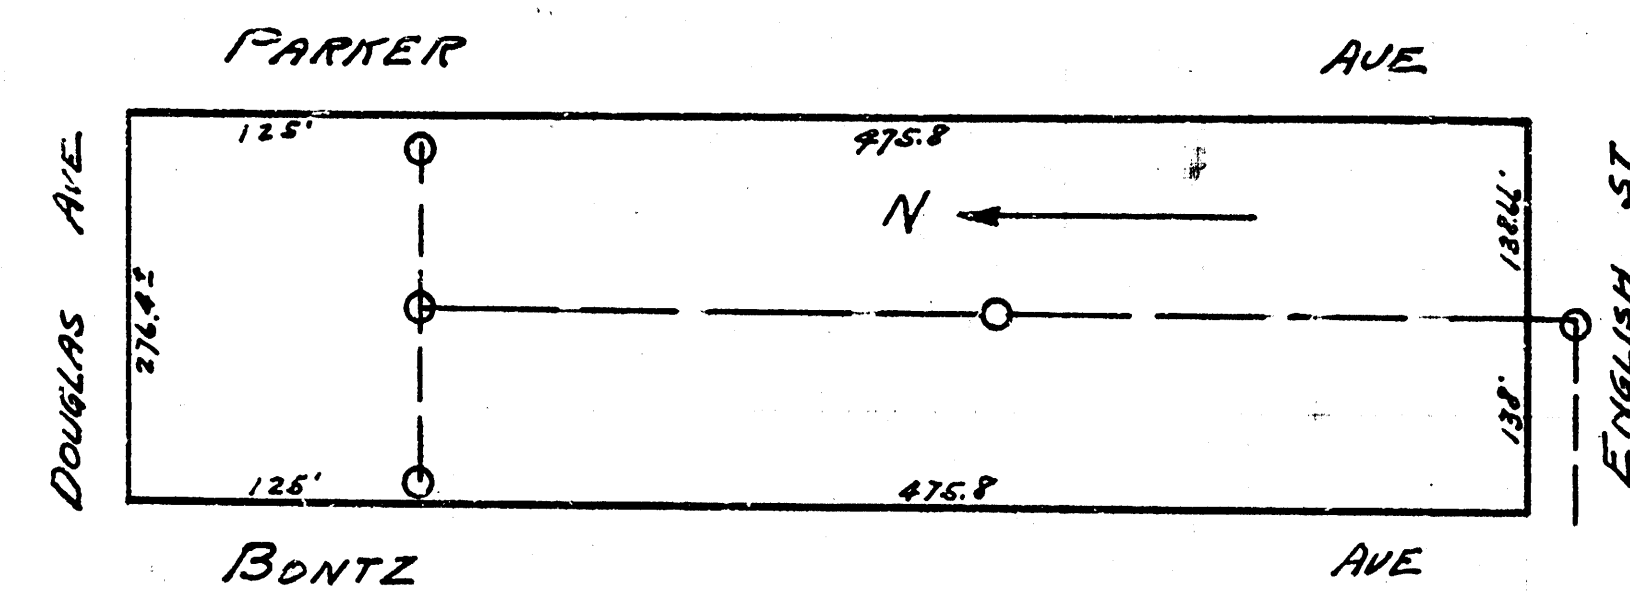
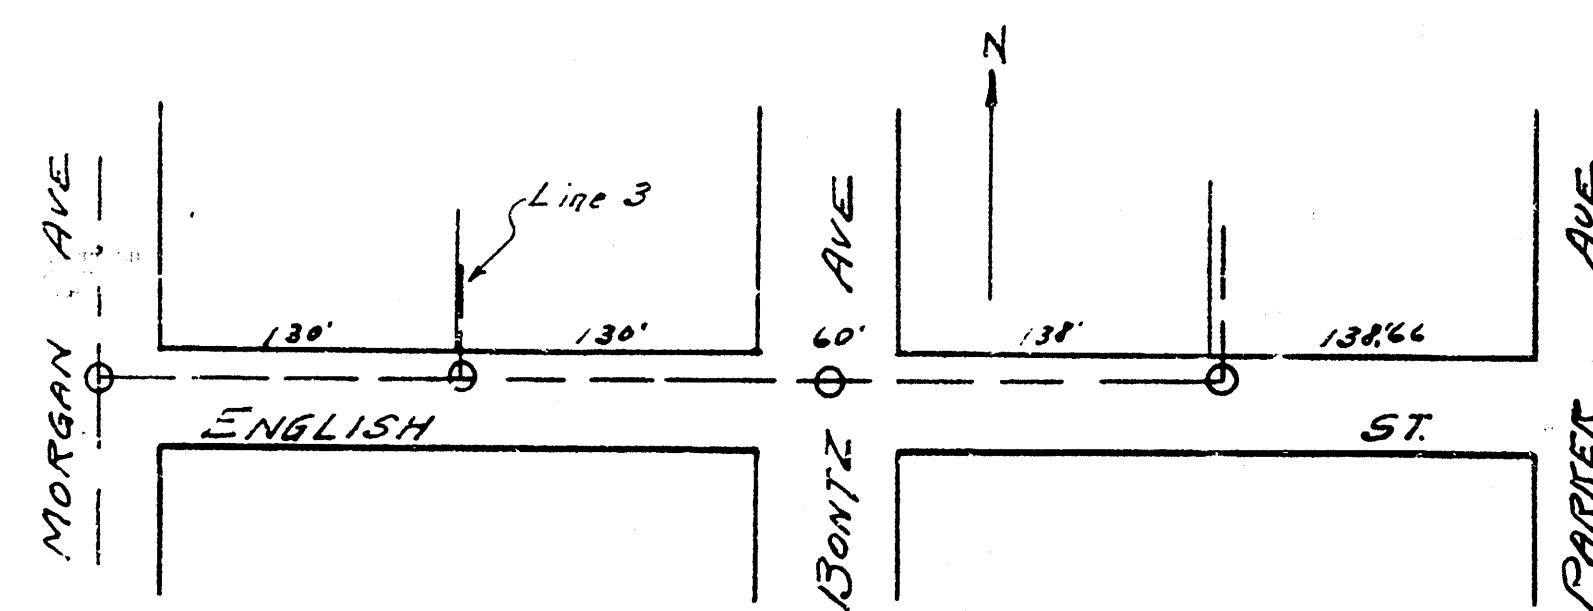


B.M. 16922 top of thumb NW cor. Oliver and Kellogg.
16859 top of thumb NW cor. Oliver and Kellogg.
16742 top of thumb NW cor. Oliver and Douglas.

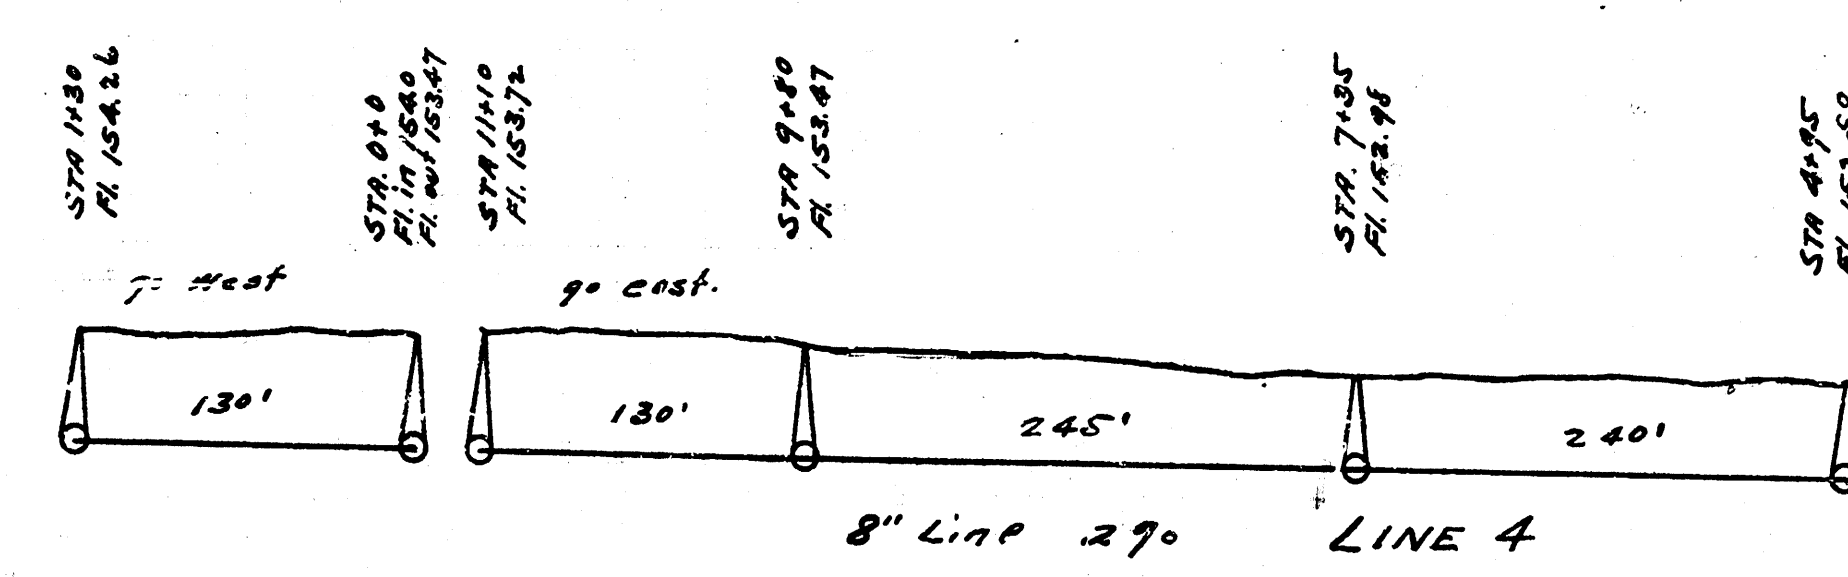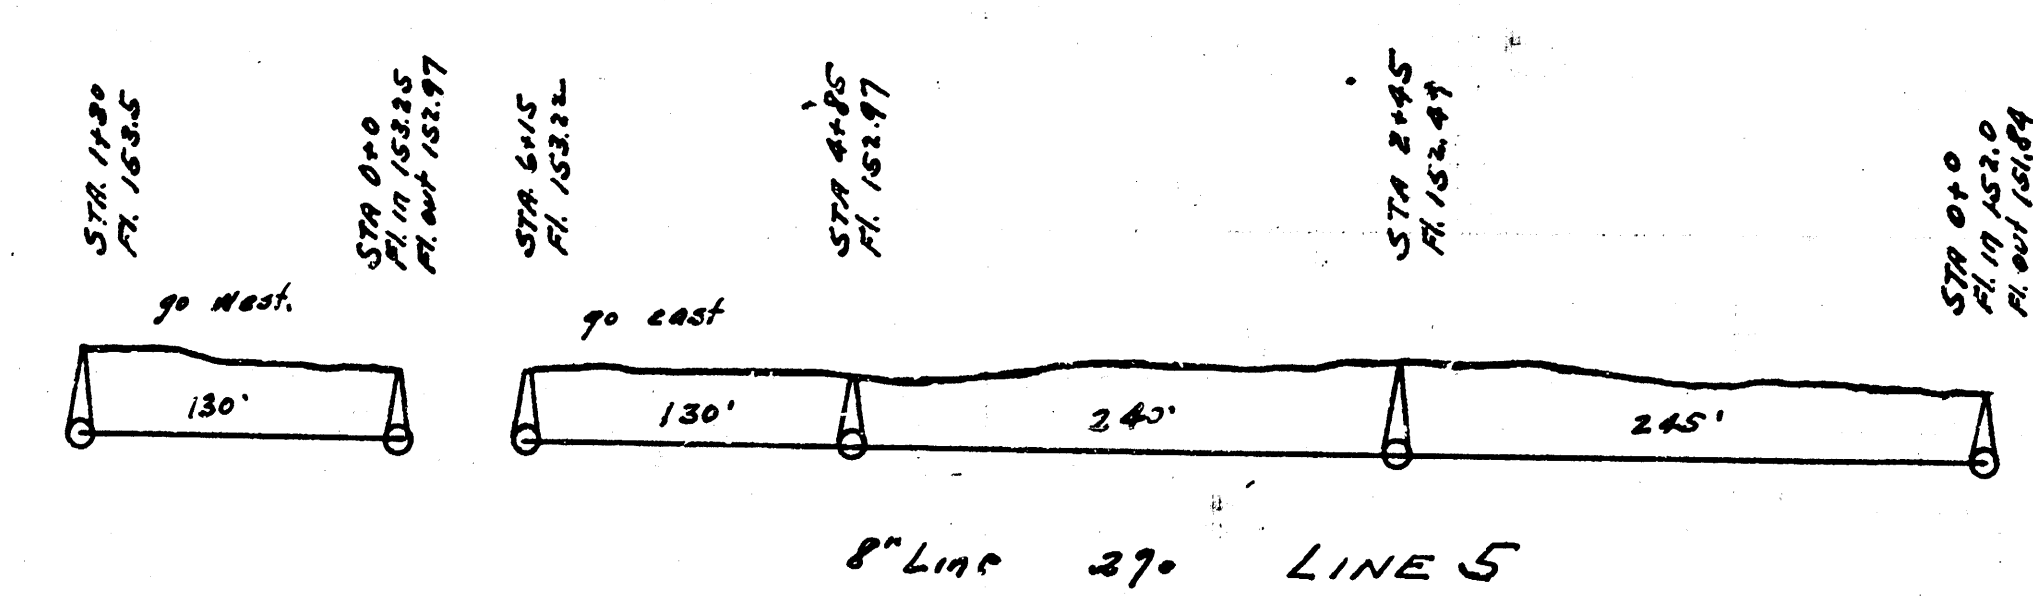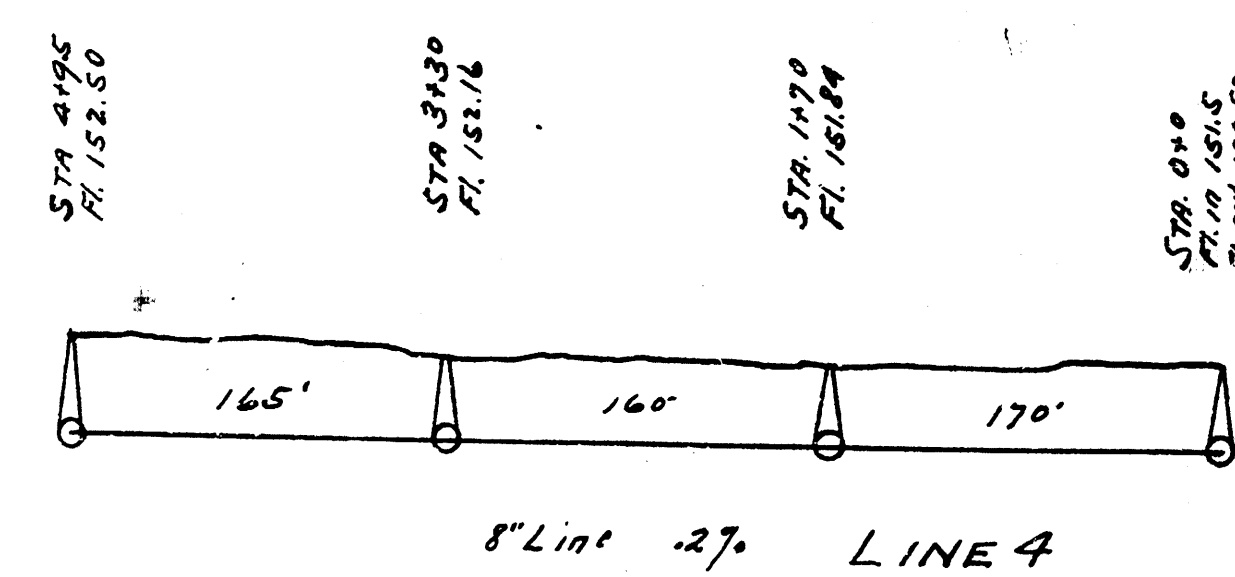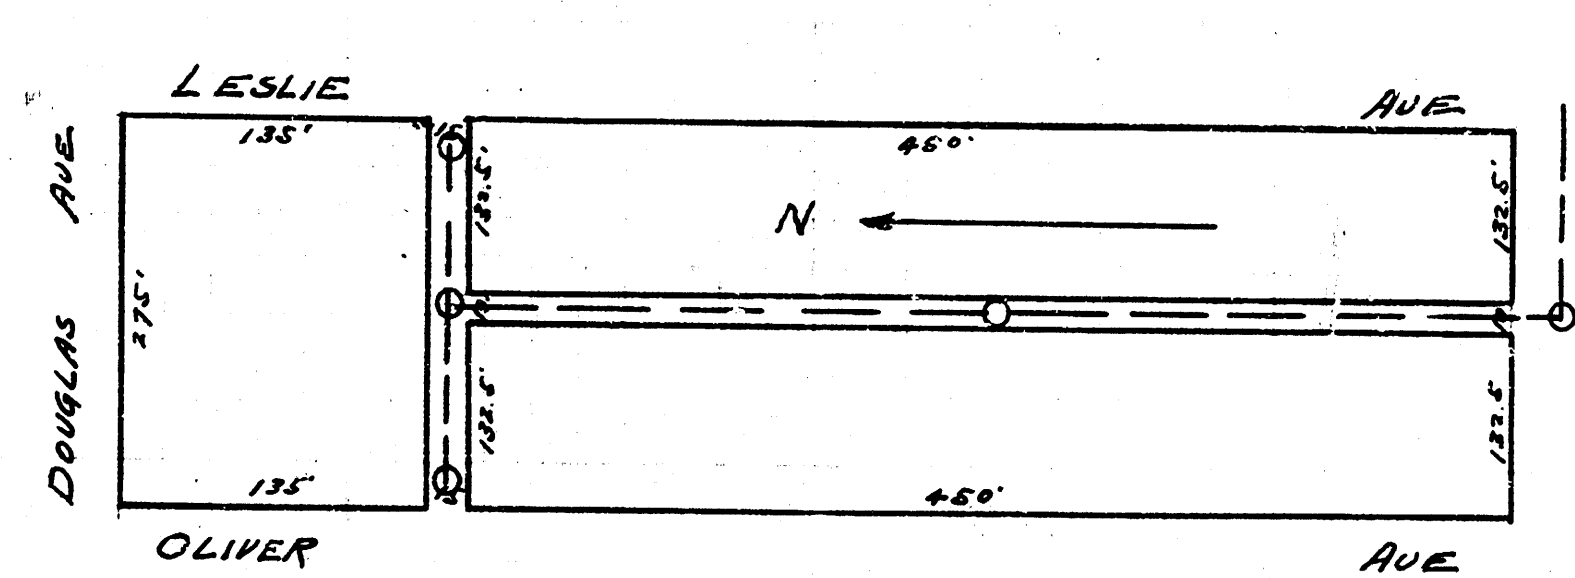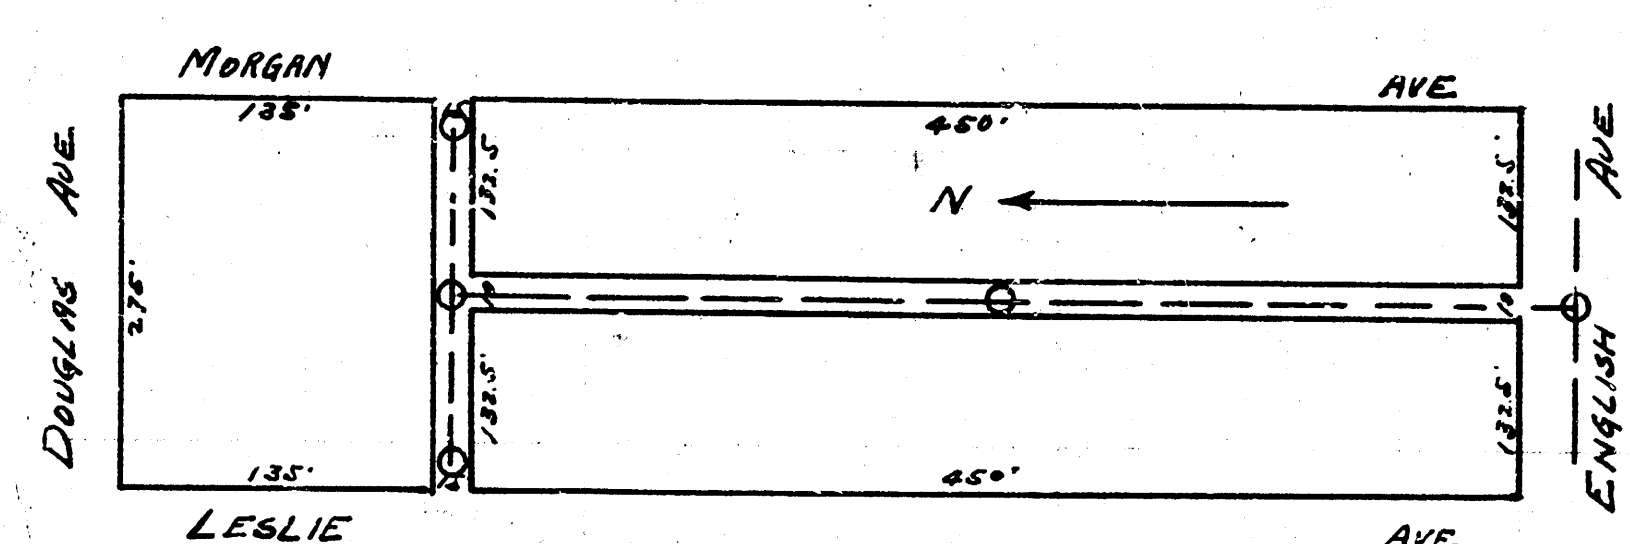
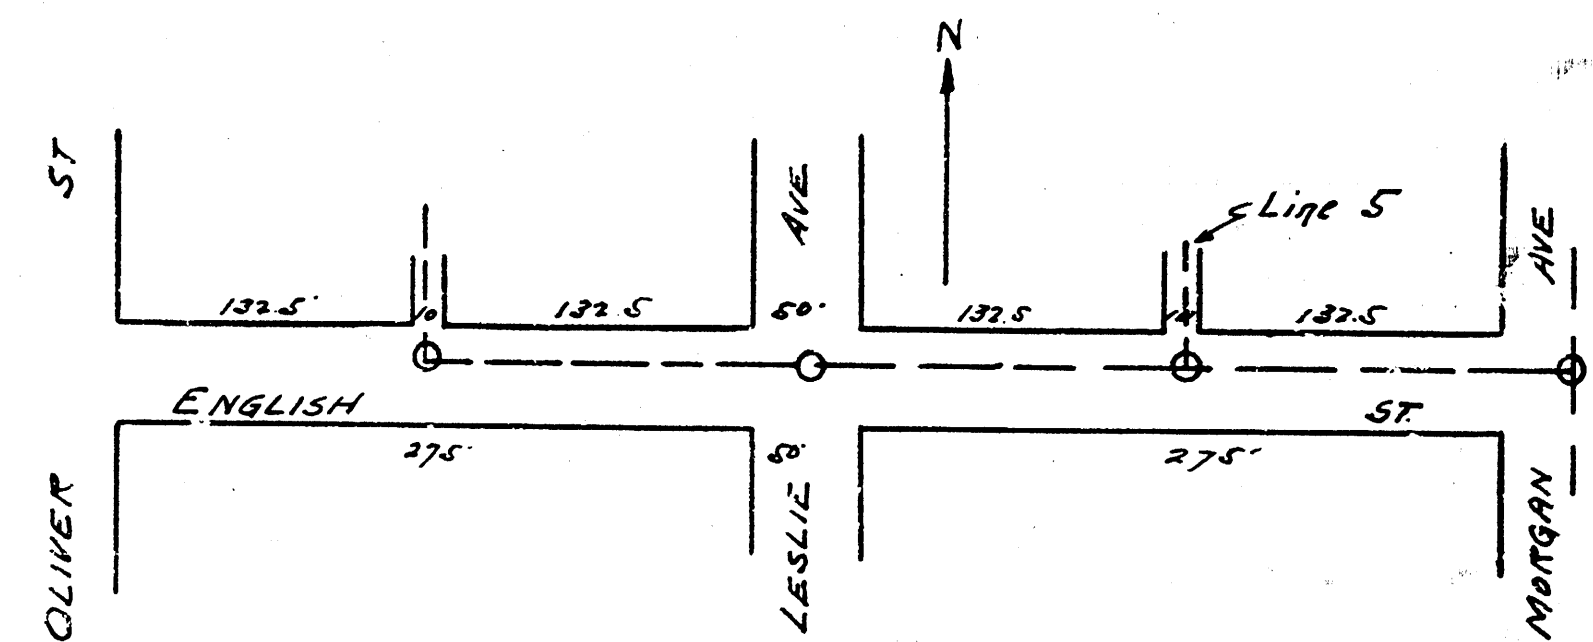


LAT. J. DIST. 6. SS. 12.



SHEET 2 4 SHEETS

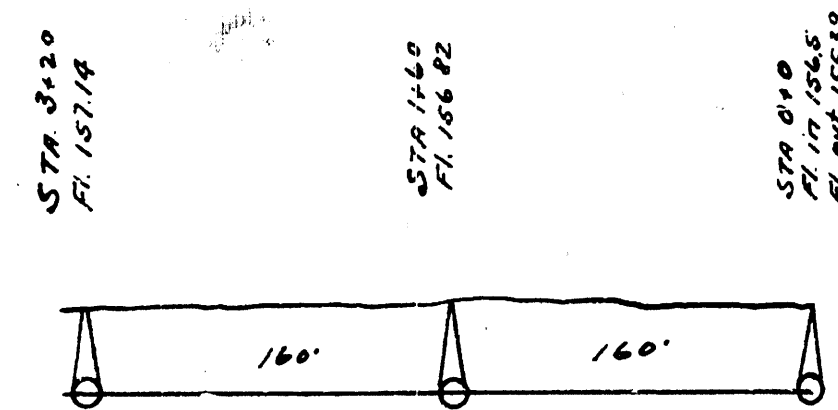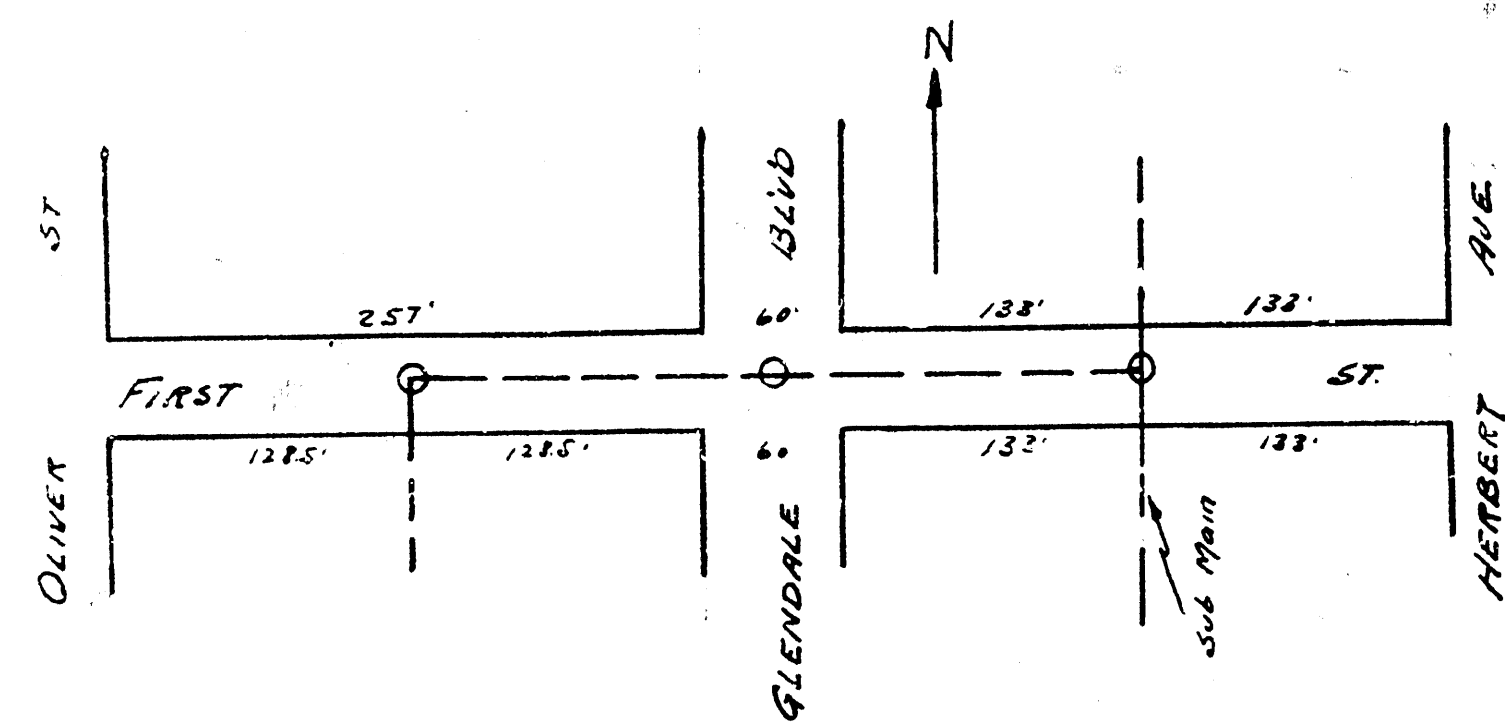



LINE 6

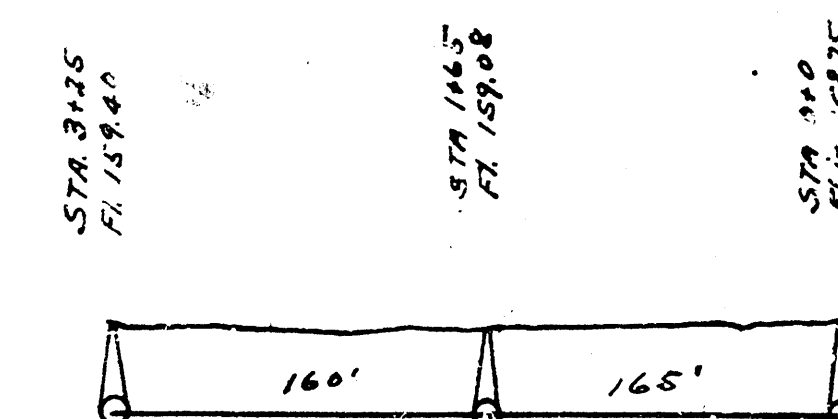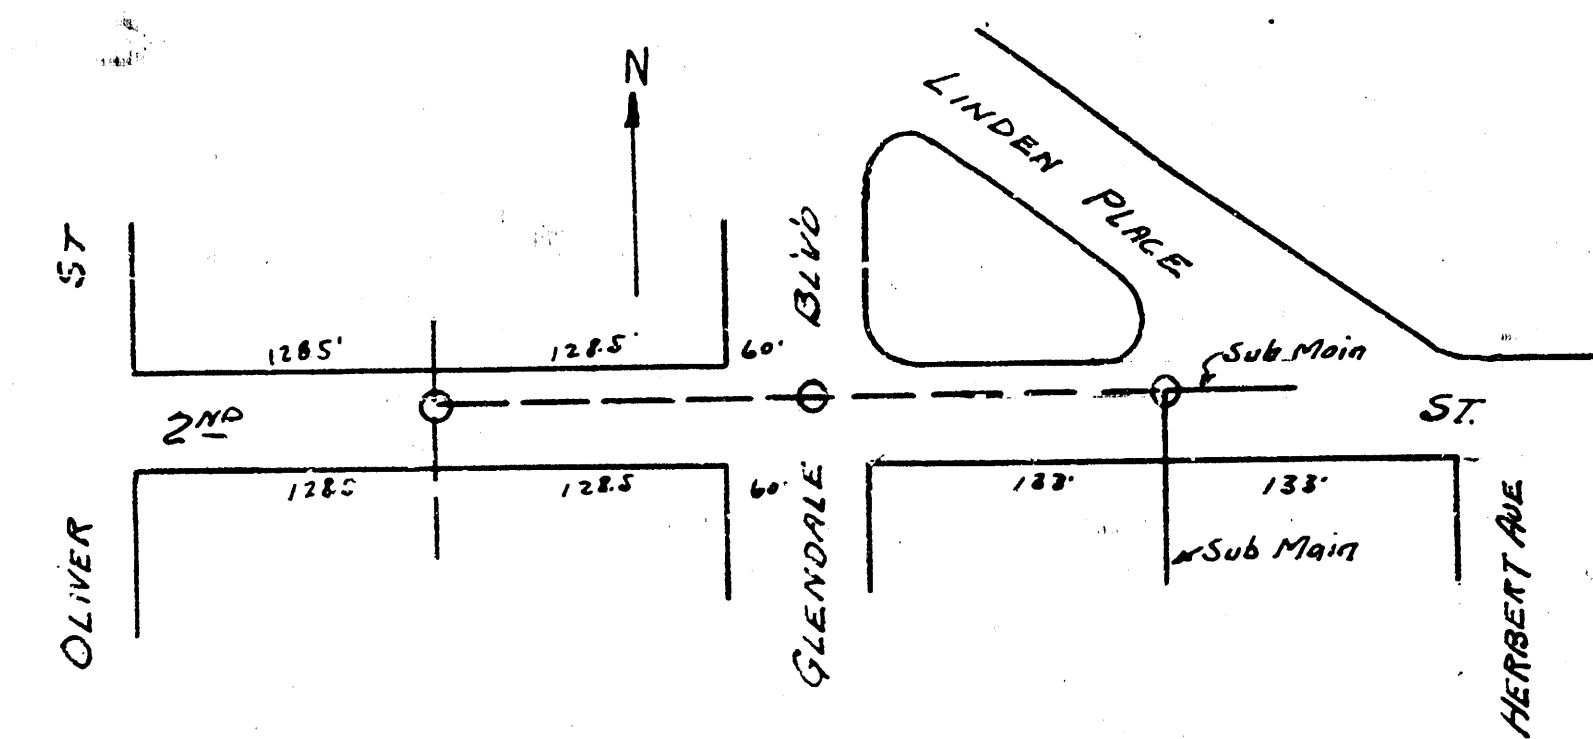

LINE 7

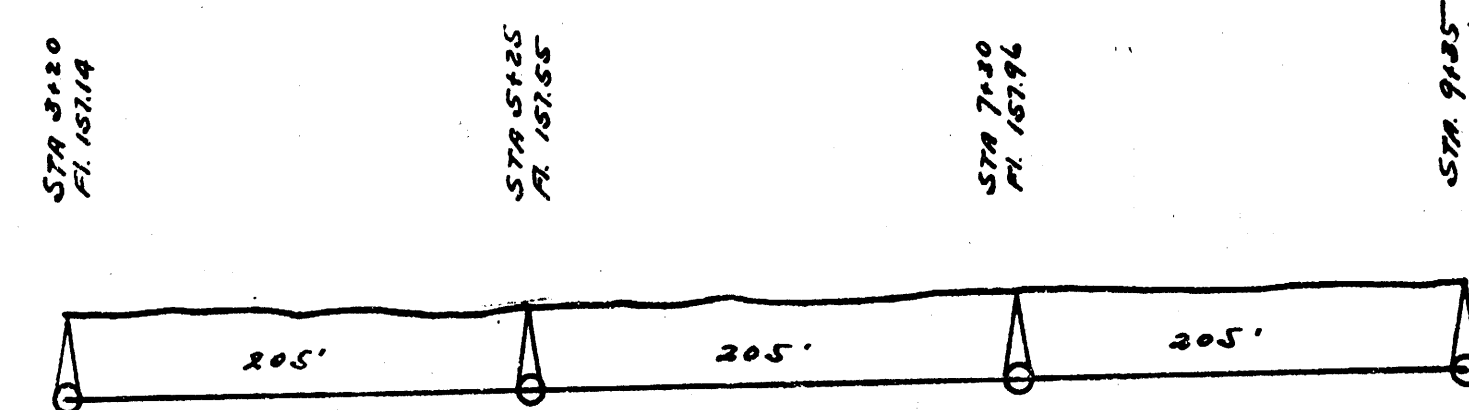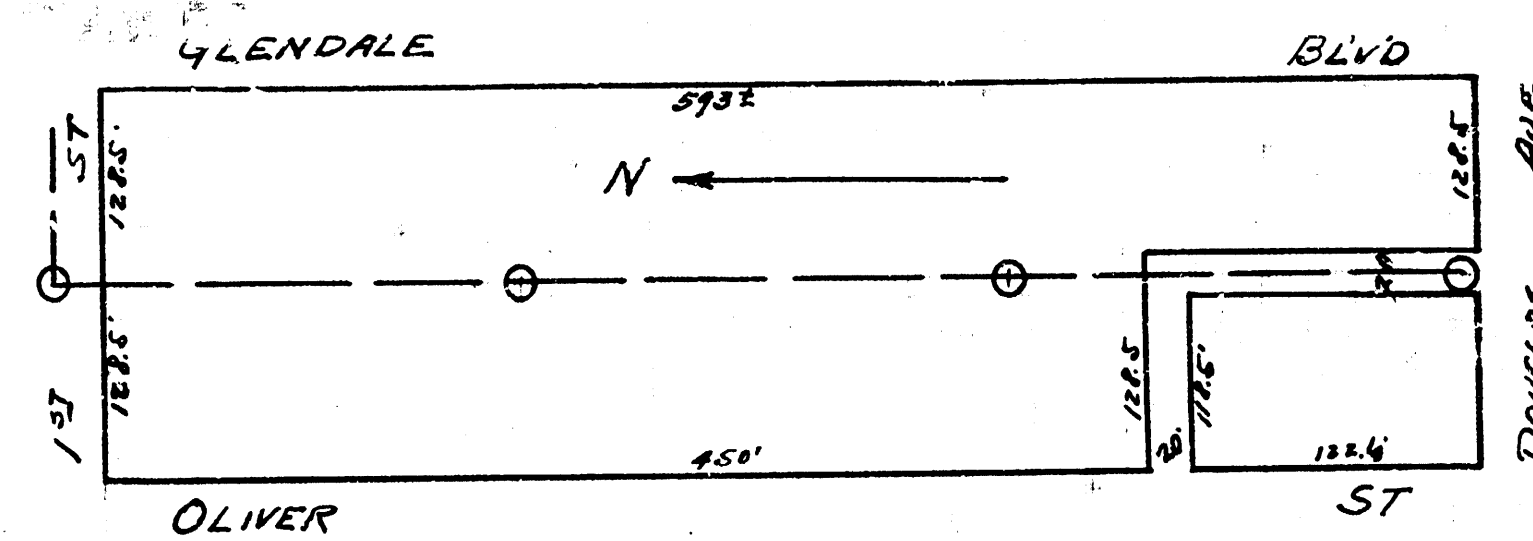

LINE 6

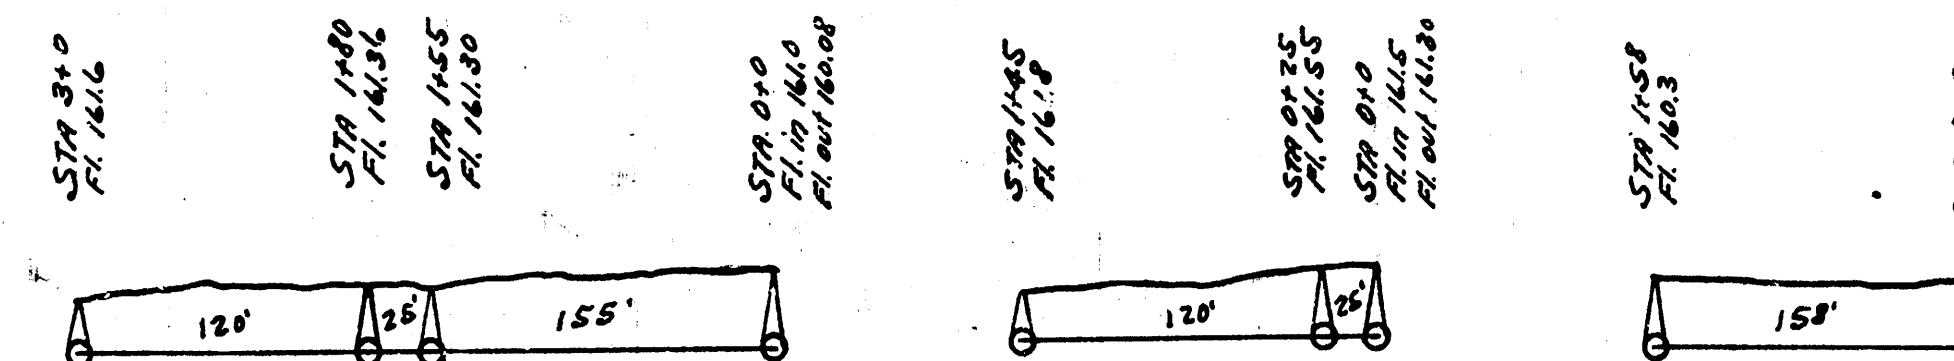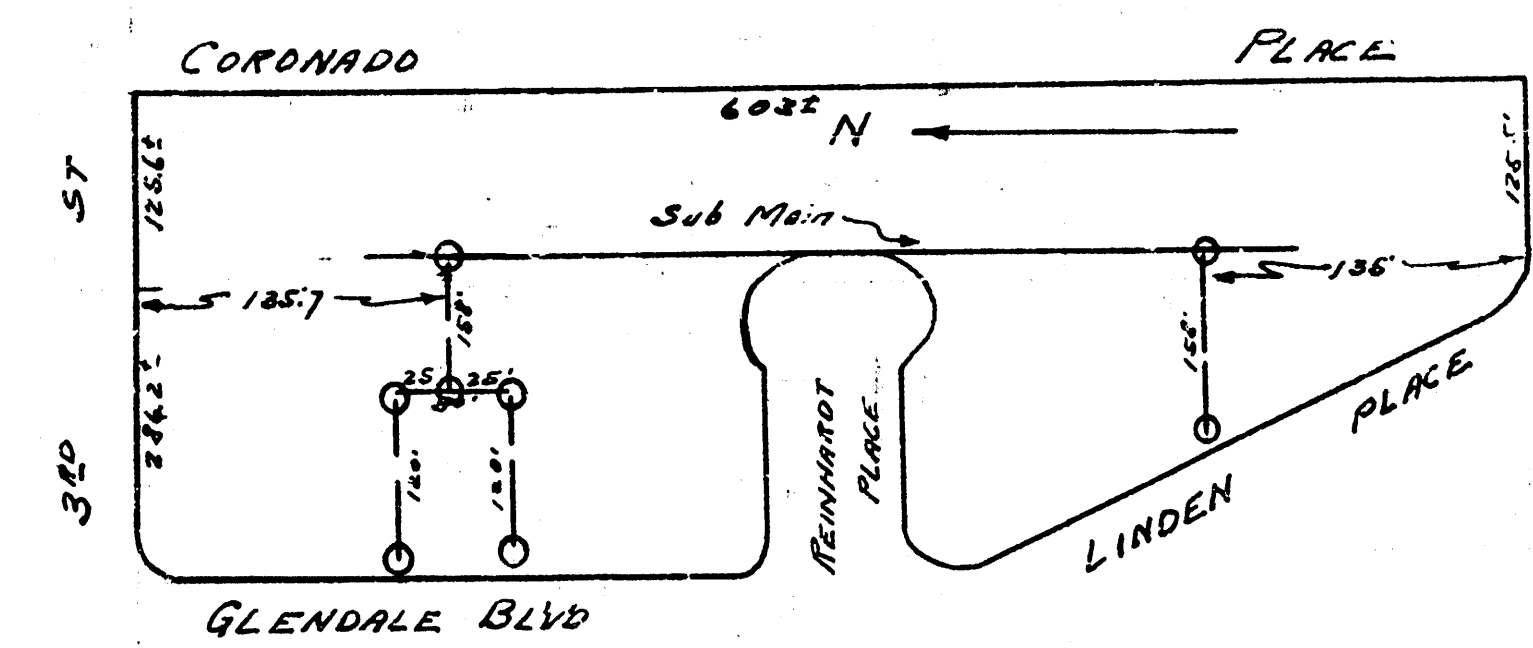

LINE 10

LINE 10



LINE 9

LAT. J, DIST. 6, S.S. 12.

SHEET 3



4 SHEETS

13 M 16772 1100 South side 3rd block east of Oliver.
163.97 1100 SW Cor. Glendale & 1st.
174.41 on base of Culbert, SE Cor. and 1st. Long & Popcrest
172.78 on floor of Miller house Spanish Plaza.
NE Cor. 2nd & Coronado
170.79 on E and SE cb 2nd & Oliver.

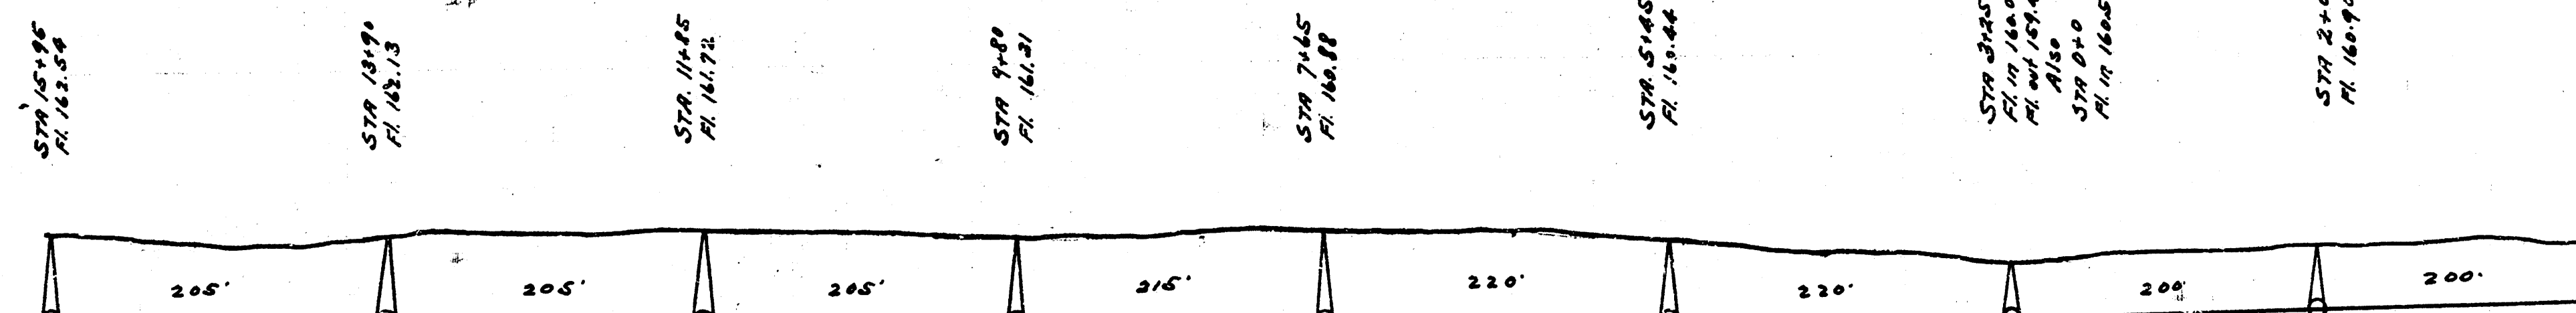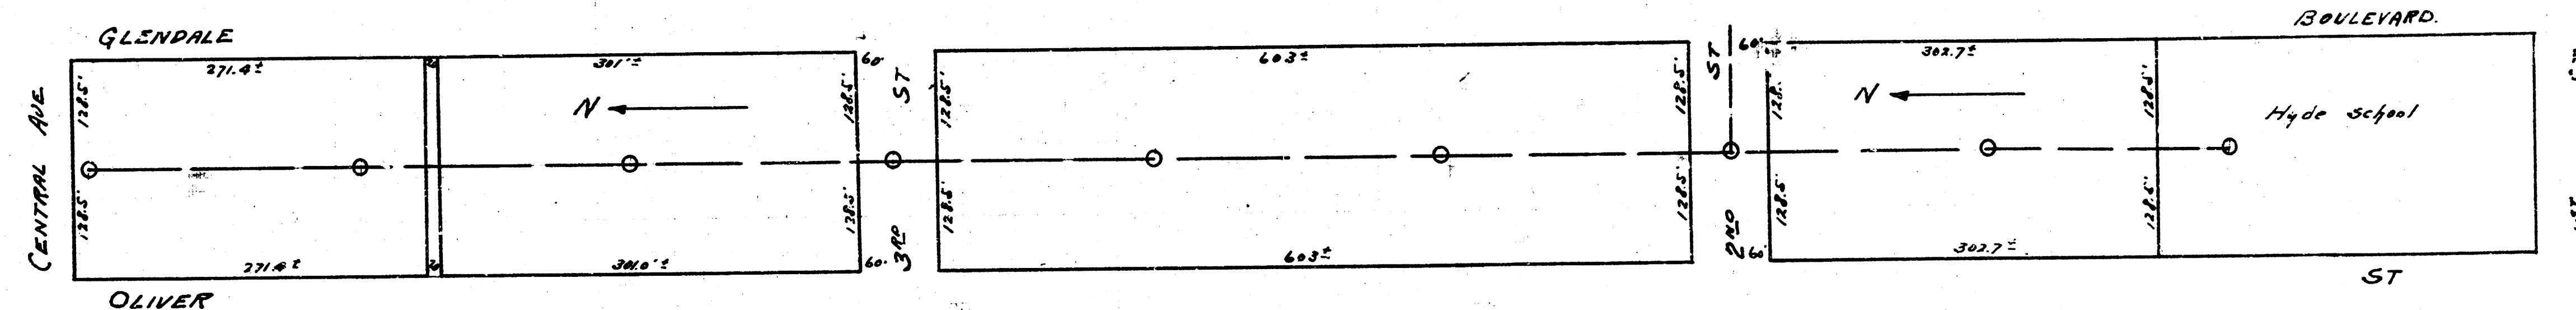

LINE 7

LINE 7

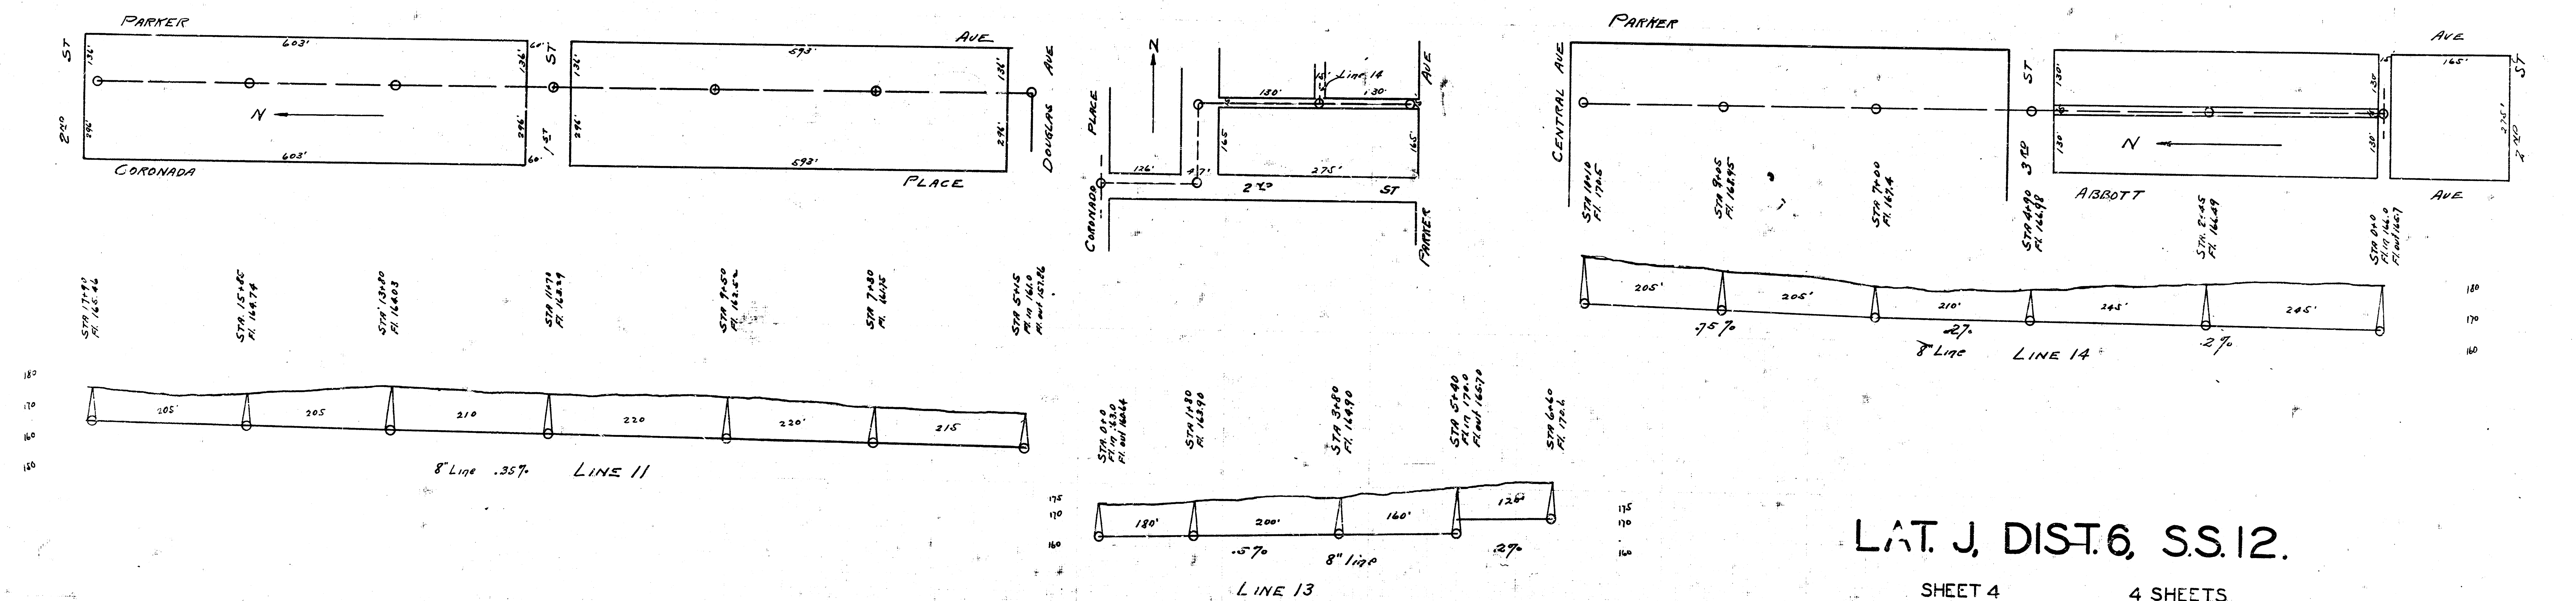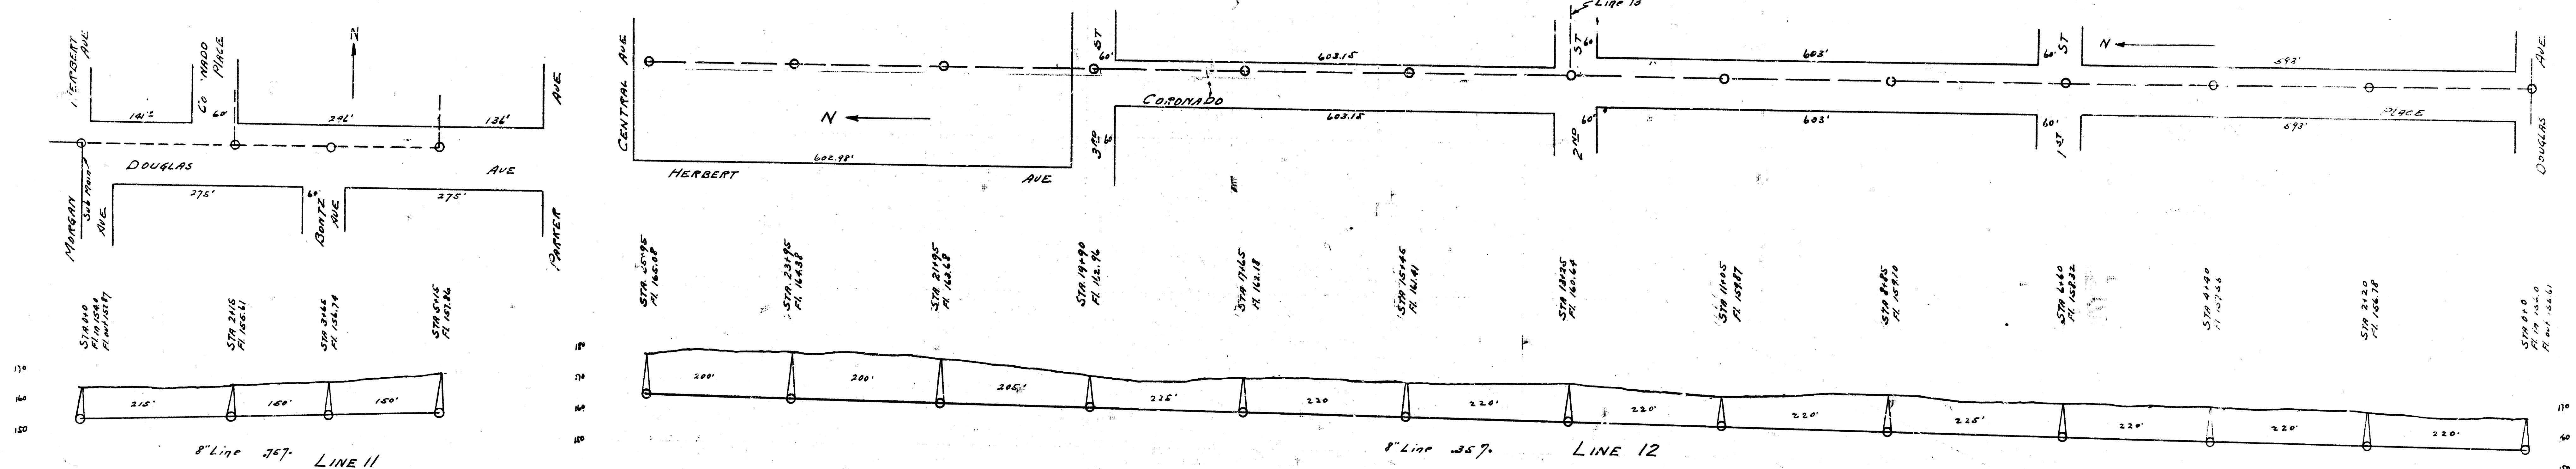

LAT. J, DIST. 6, S.S. 12.

SHEET 4

4 SHEETS