

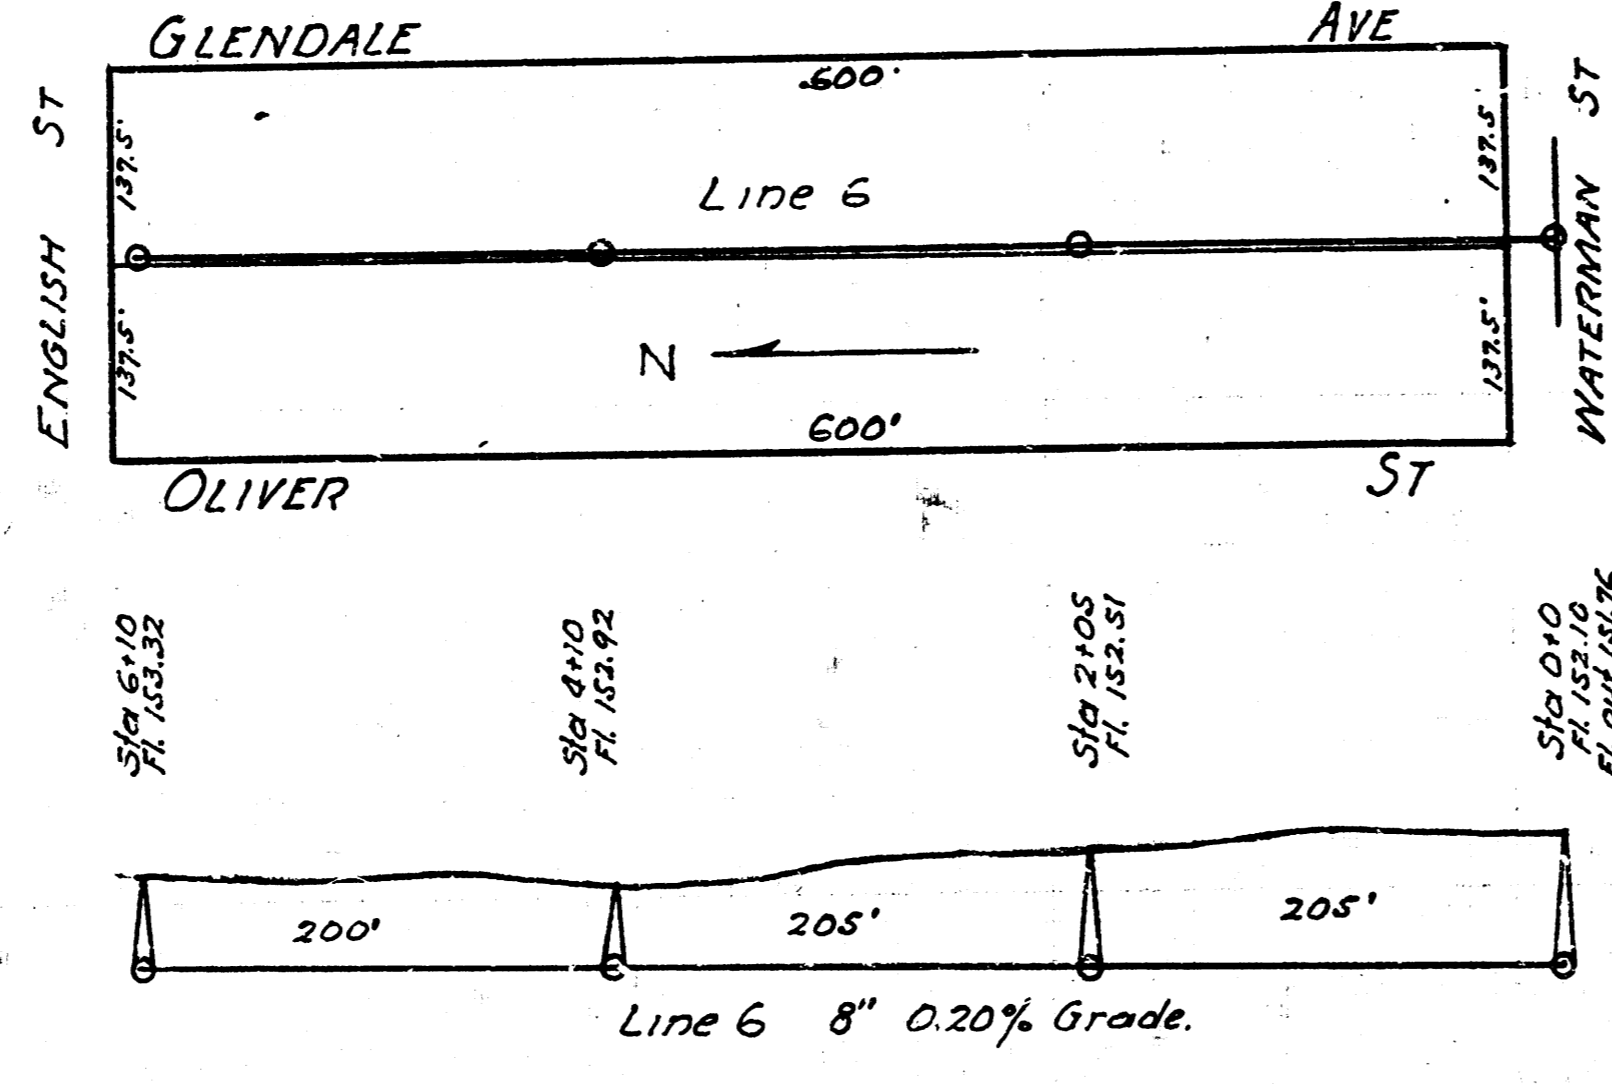
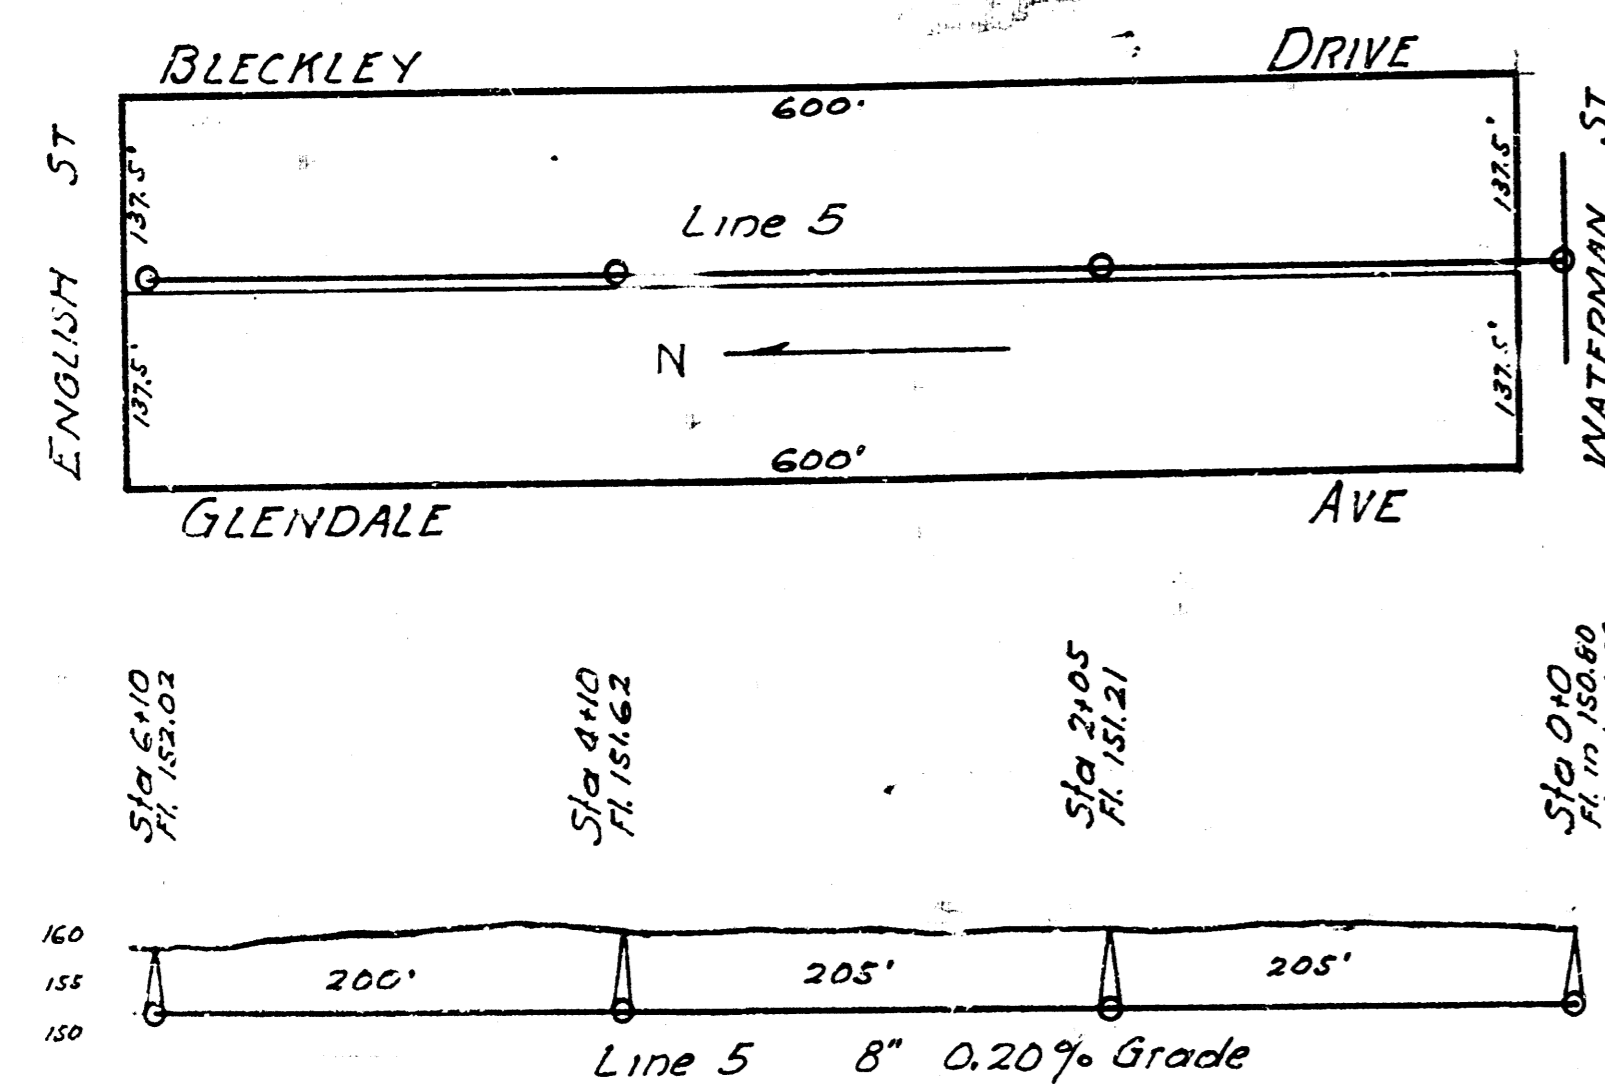
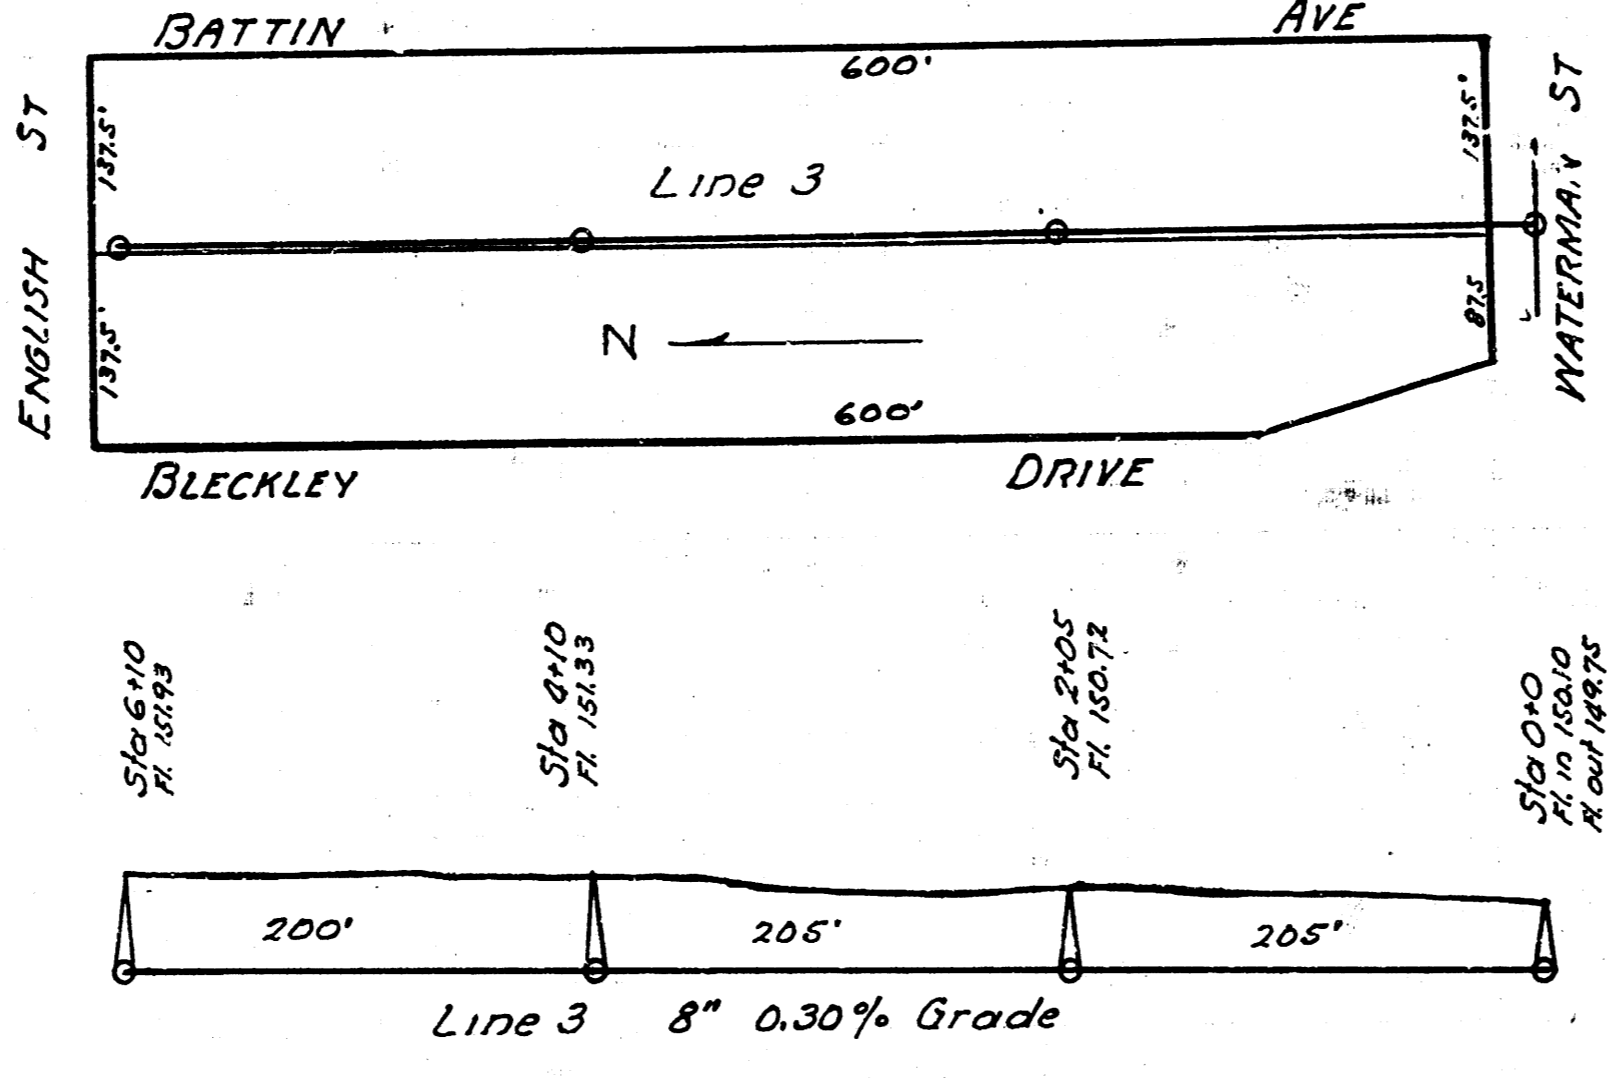
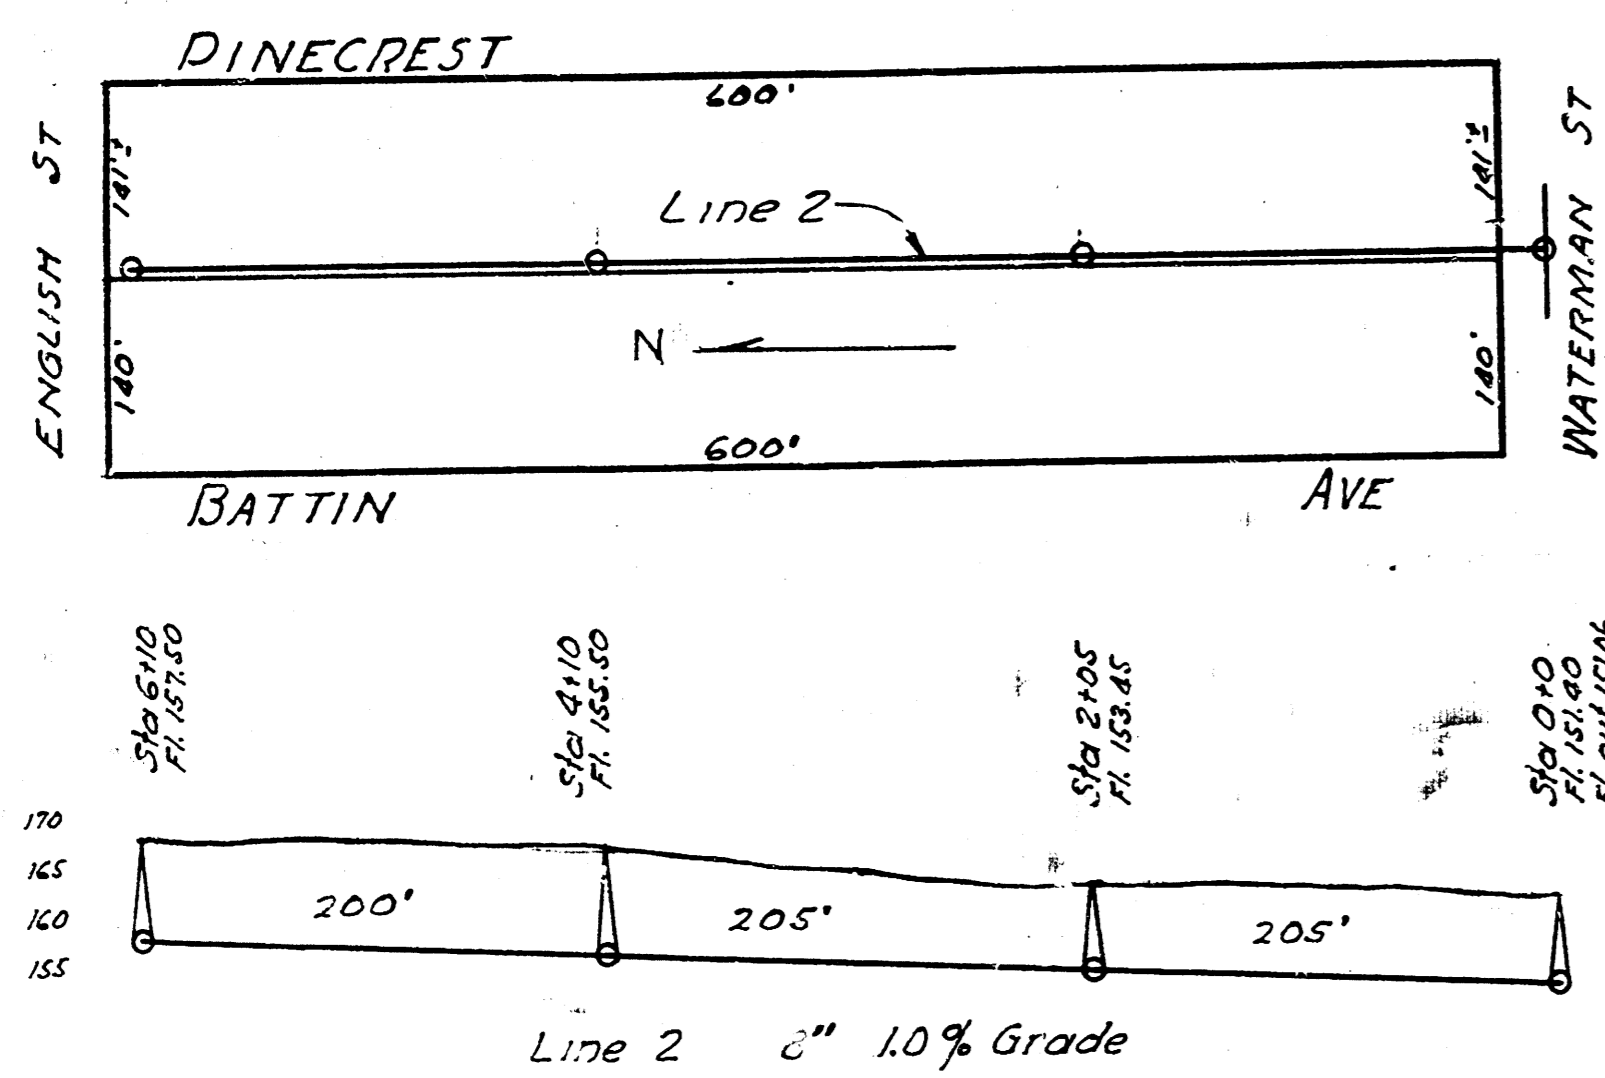


LAT. M
DIST. # 6
S.S. # 12

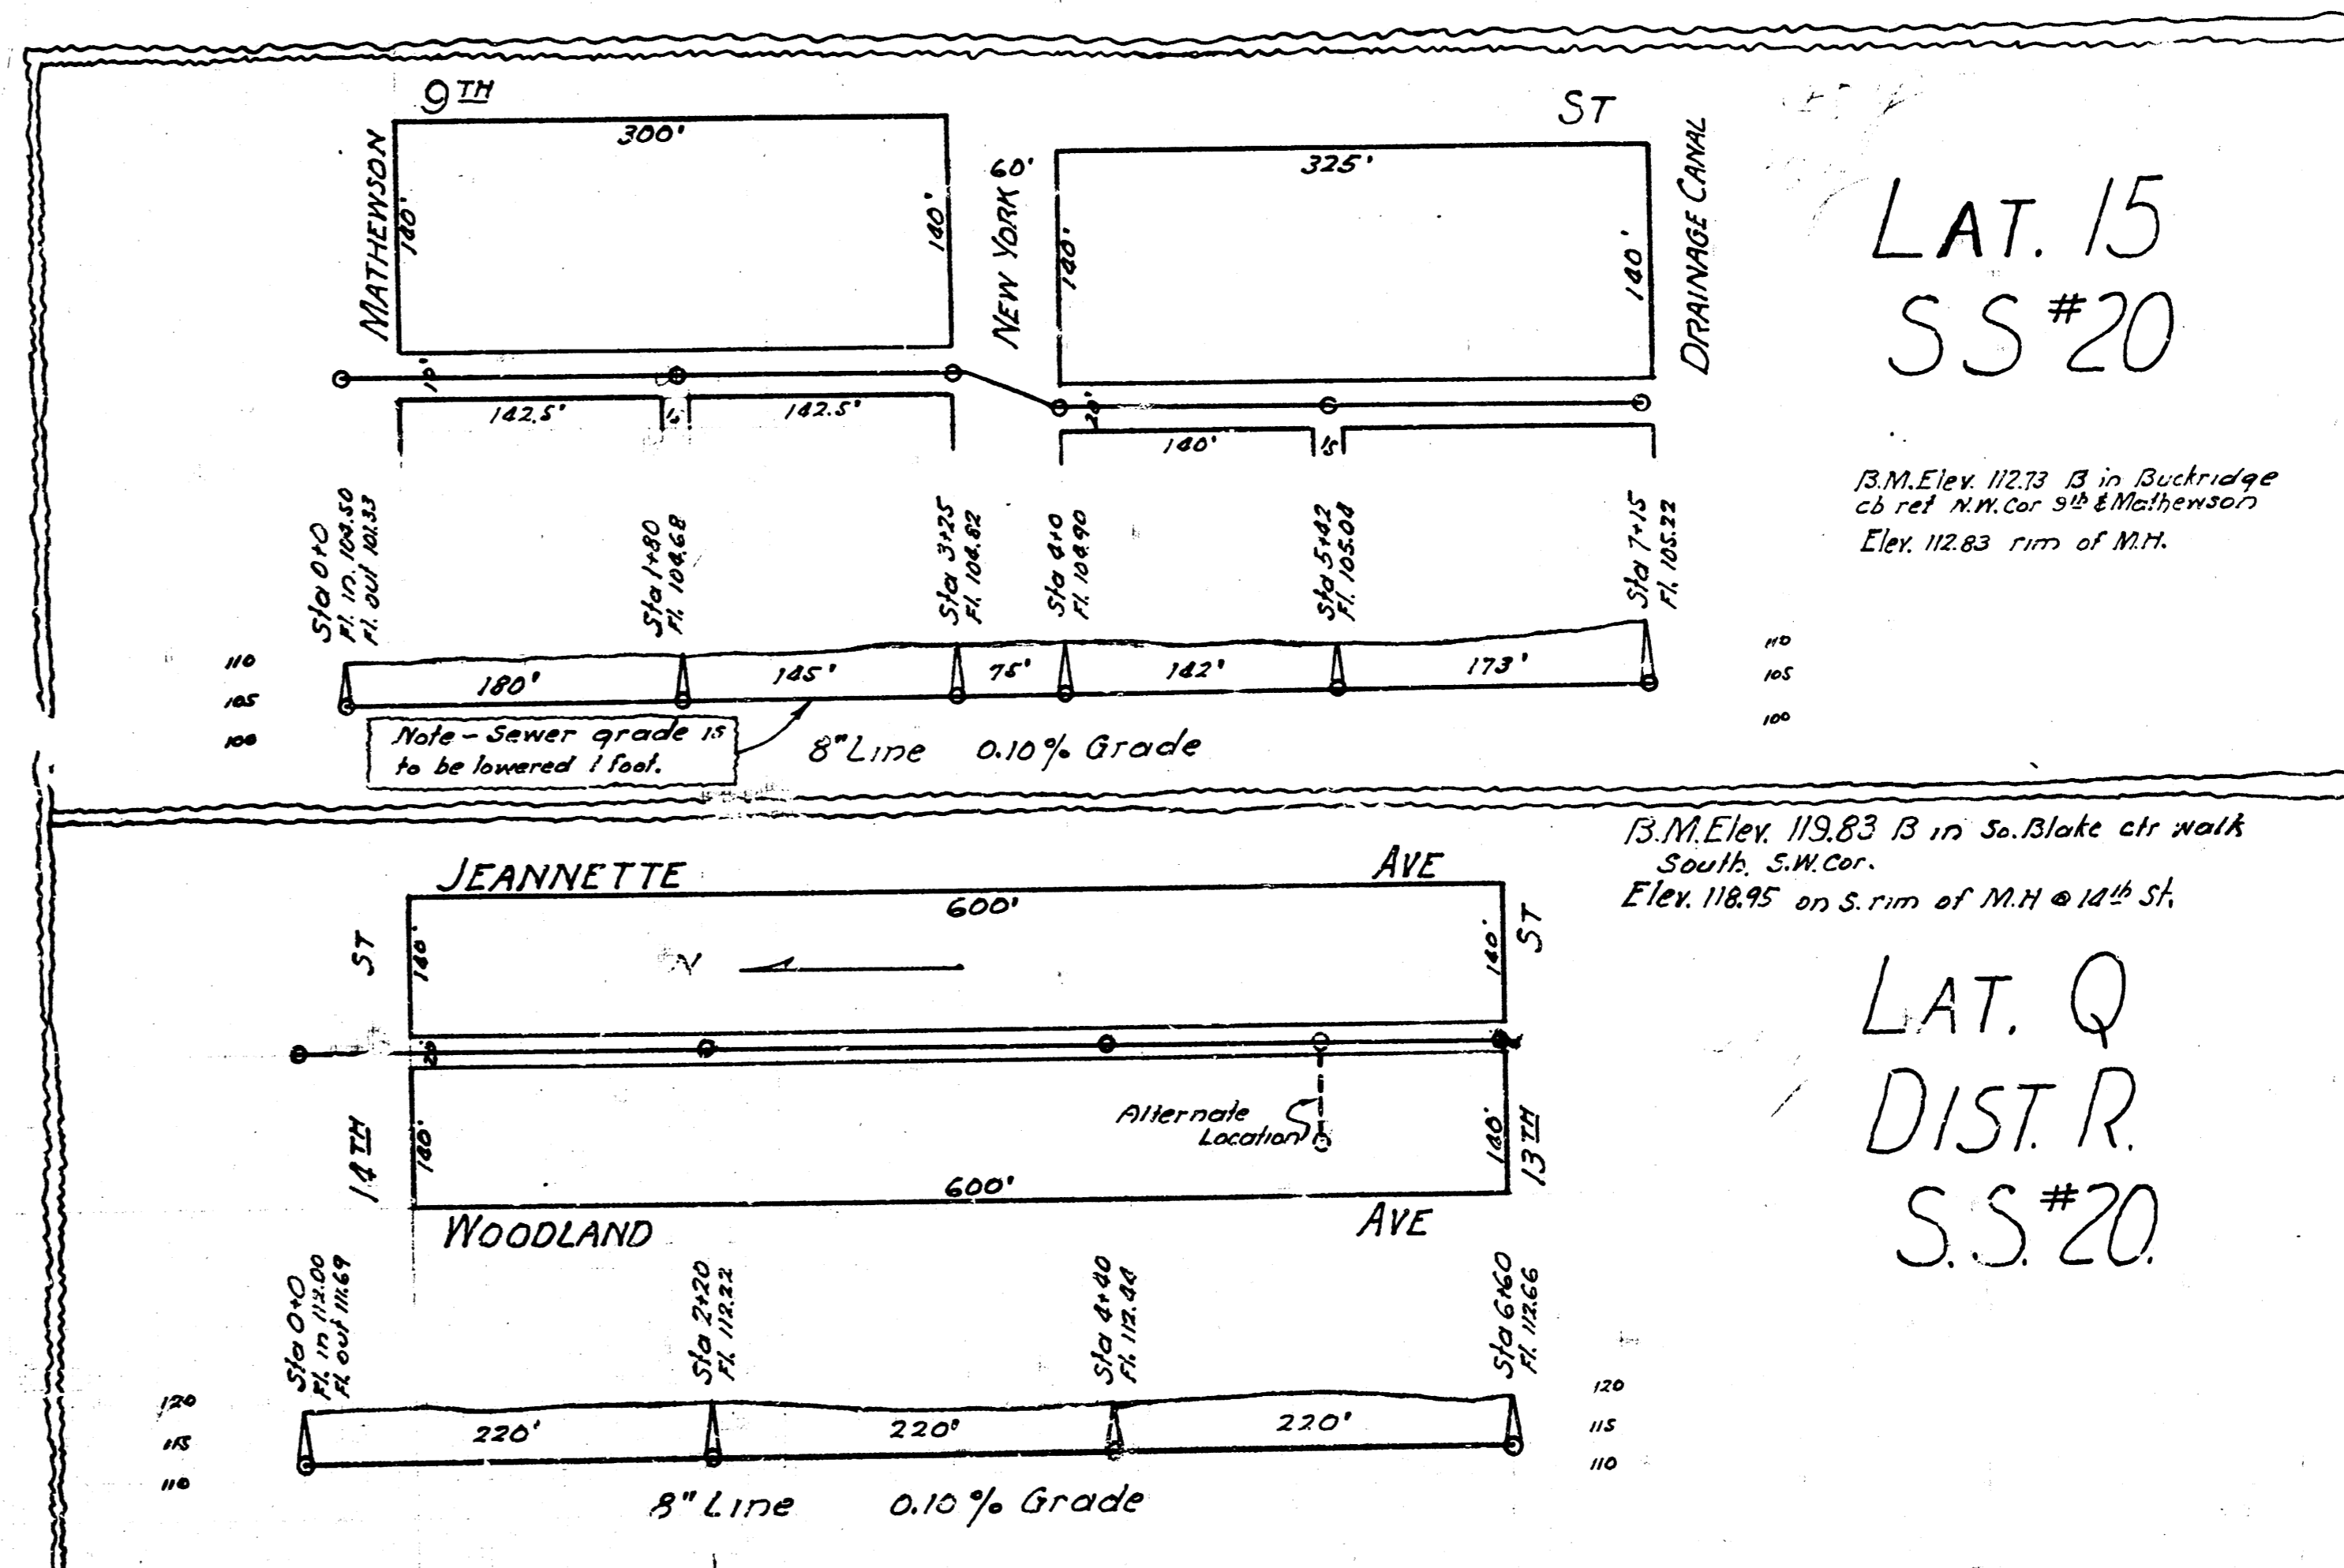

B.M. Elev. 156.07 Top of Man N.W. Cor. Waterman & Bleckley Drive.
162.67 Iron end of radius W. S.W. Glendale & Waterman

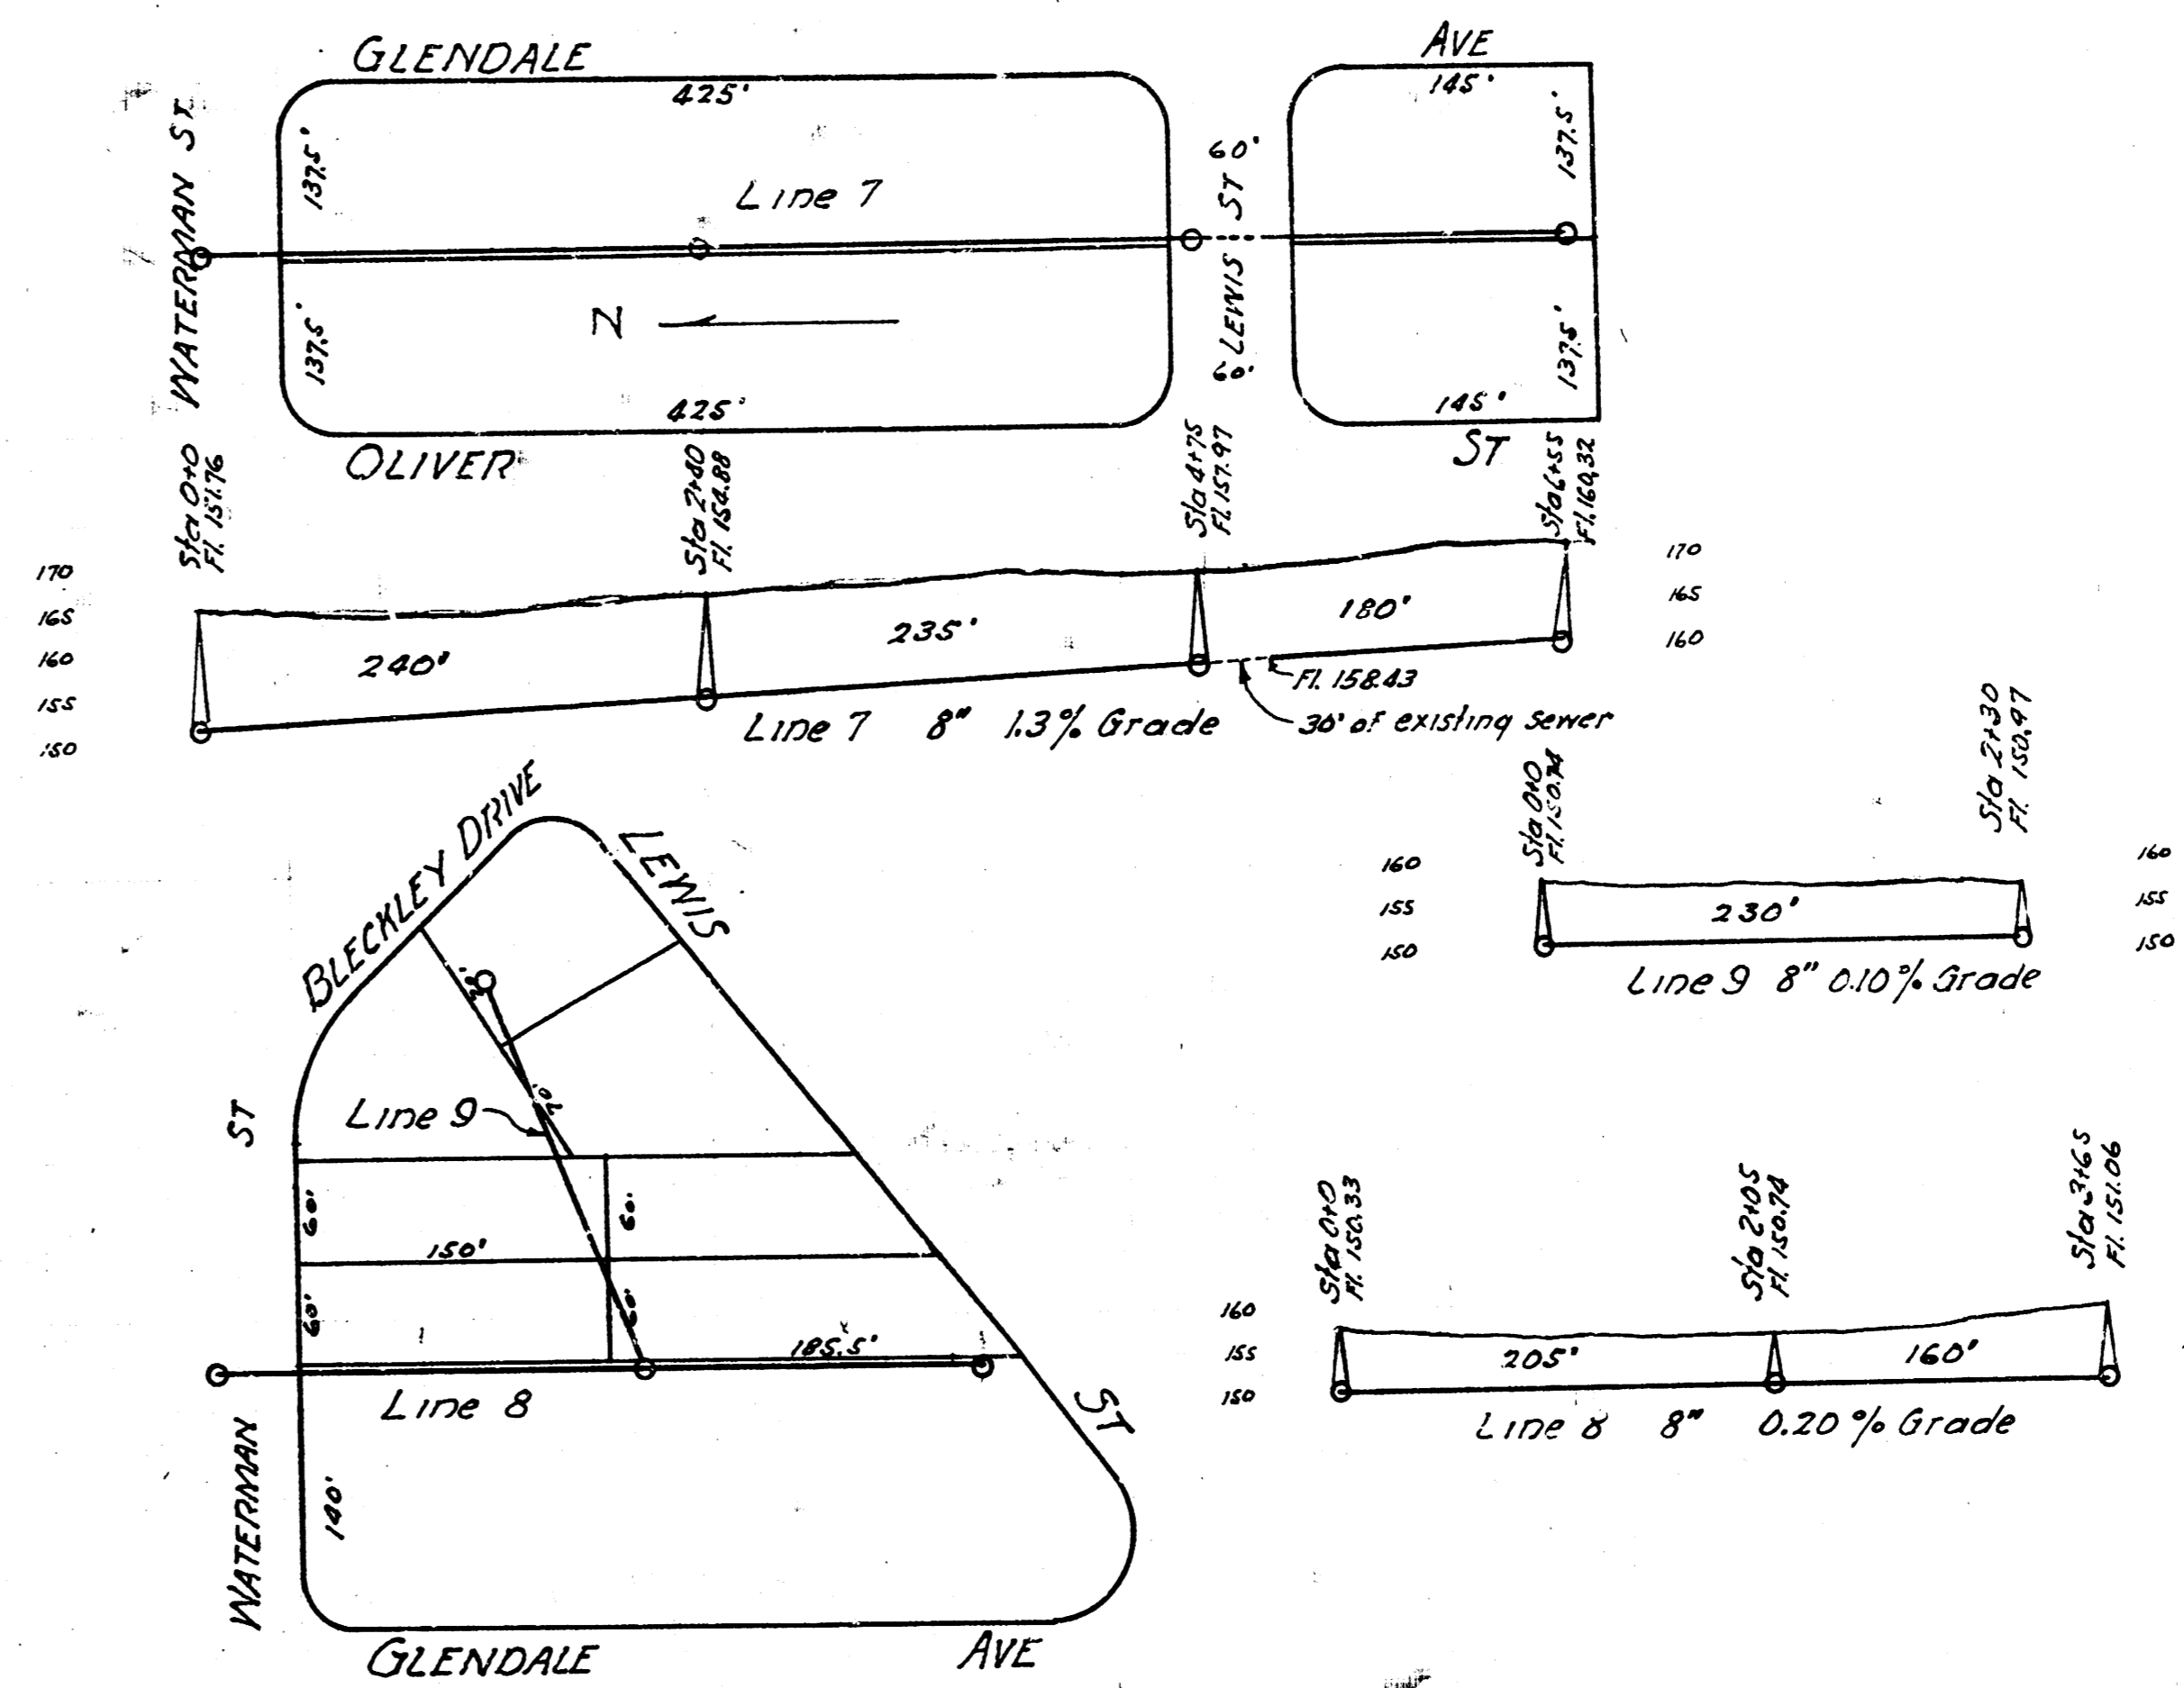

LAT. 15
SS #20

B.M. Elev. 112.73 B in Buckridge
at ref. N.W. Cor. 9th & Mathewson
Elev. 112.83 rim of M.H.

B.M. Elev. 119.83 B in So. Blake ctr walk
South S.W. Cor.
Elev. 118.95 on S. rim of M.H. @ 14th St.

LAT. Q
DIST. R.
S.S. #20