



LAYOUT OF
LAT. 0, DIST. 6, S.S. #12



Engineering Department
City of Wichita, Kansas
P.L. Brockway-City Engineer.

SCALE: 1" = 100'

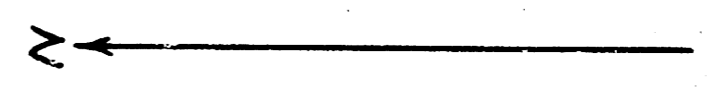


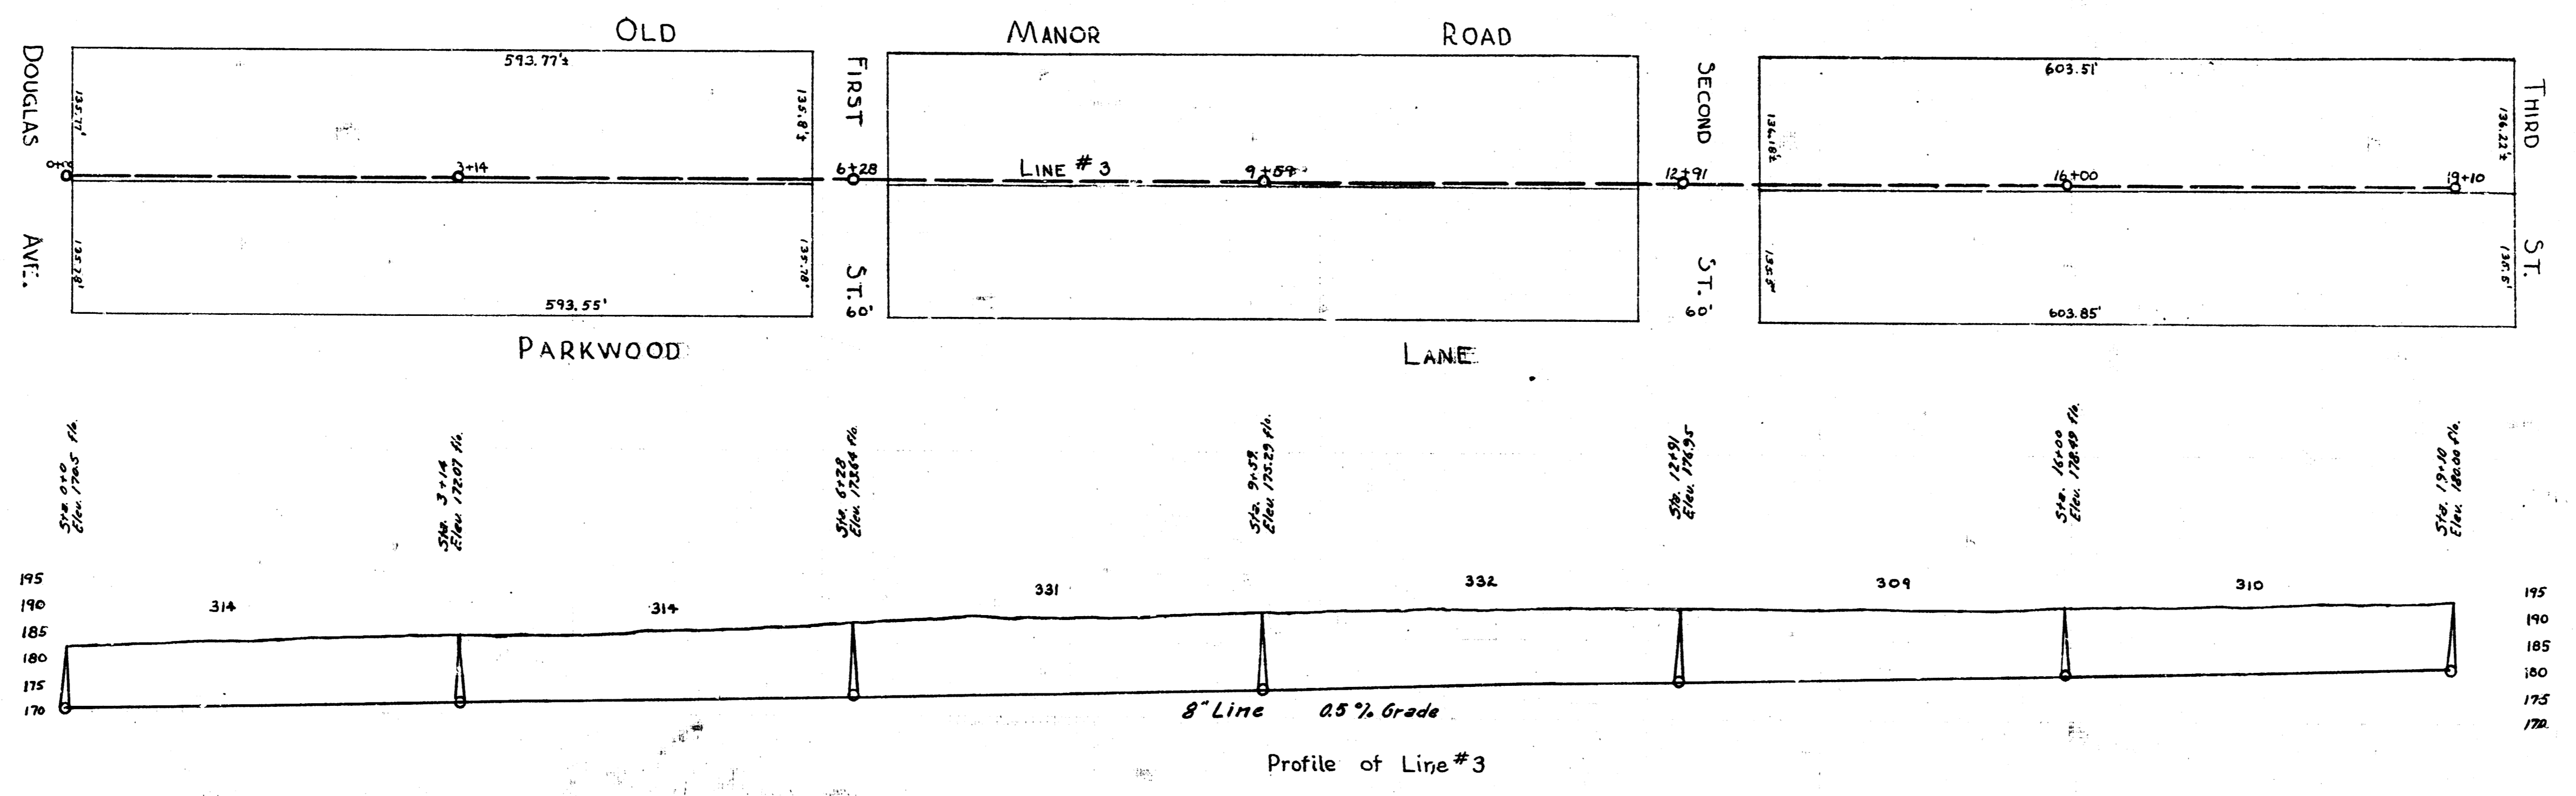


LAT 0, DIST 6, SS #12

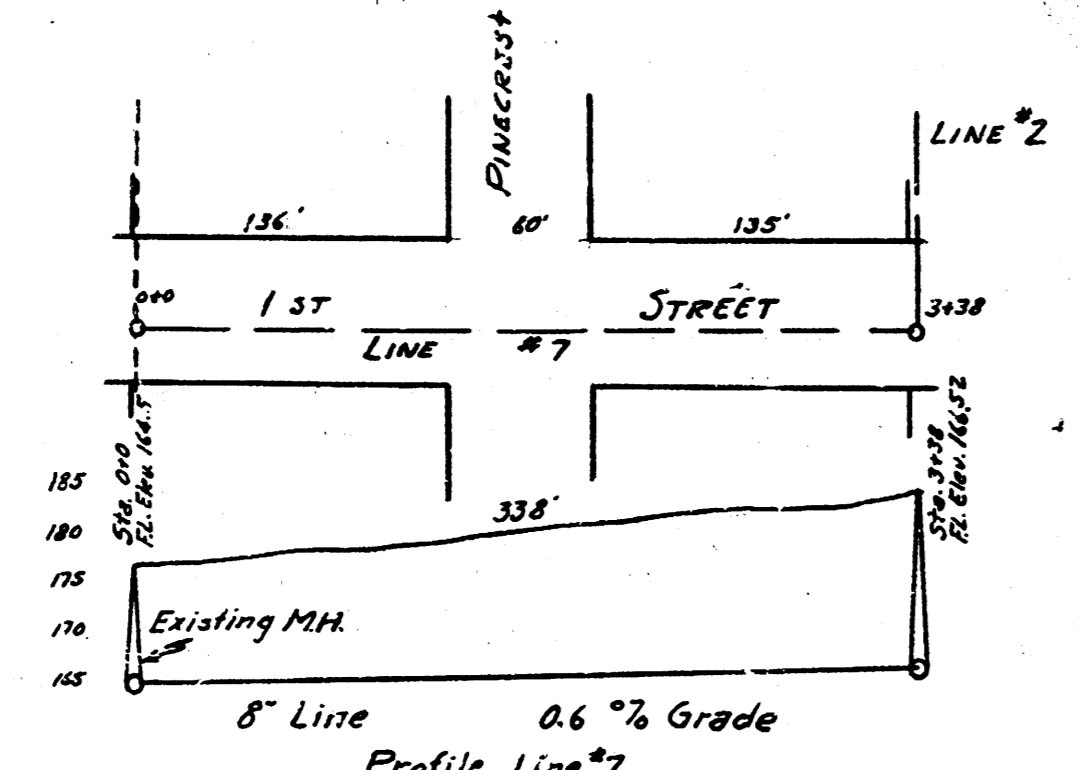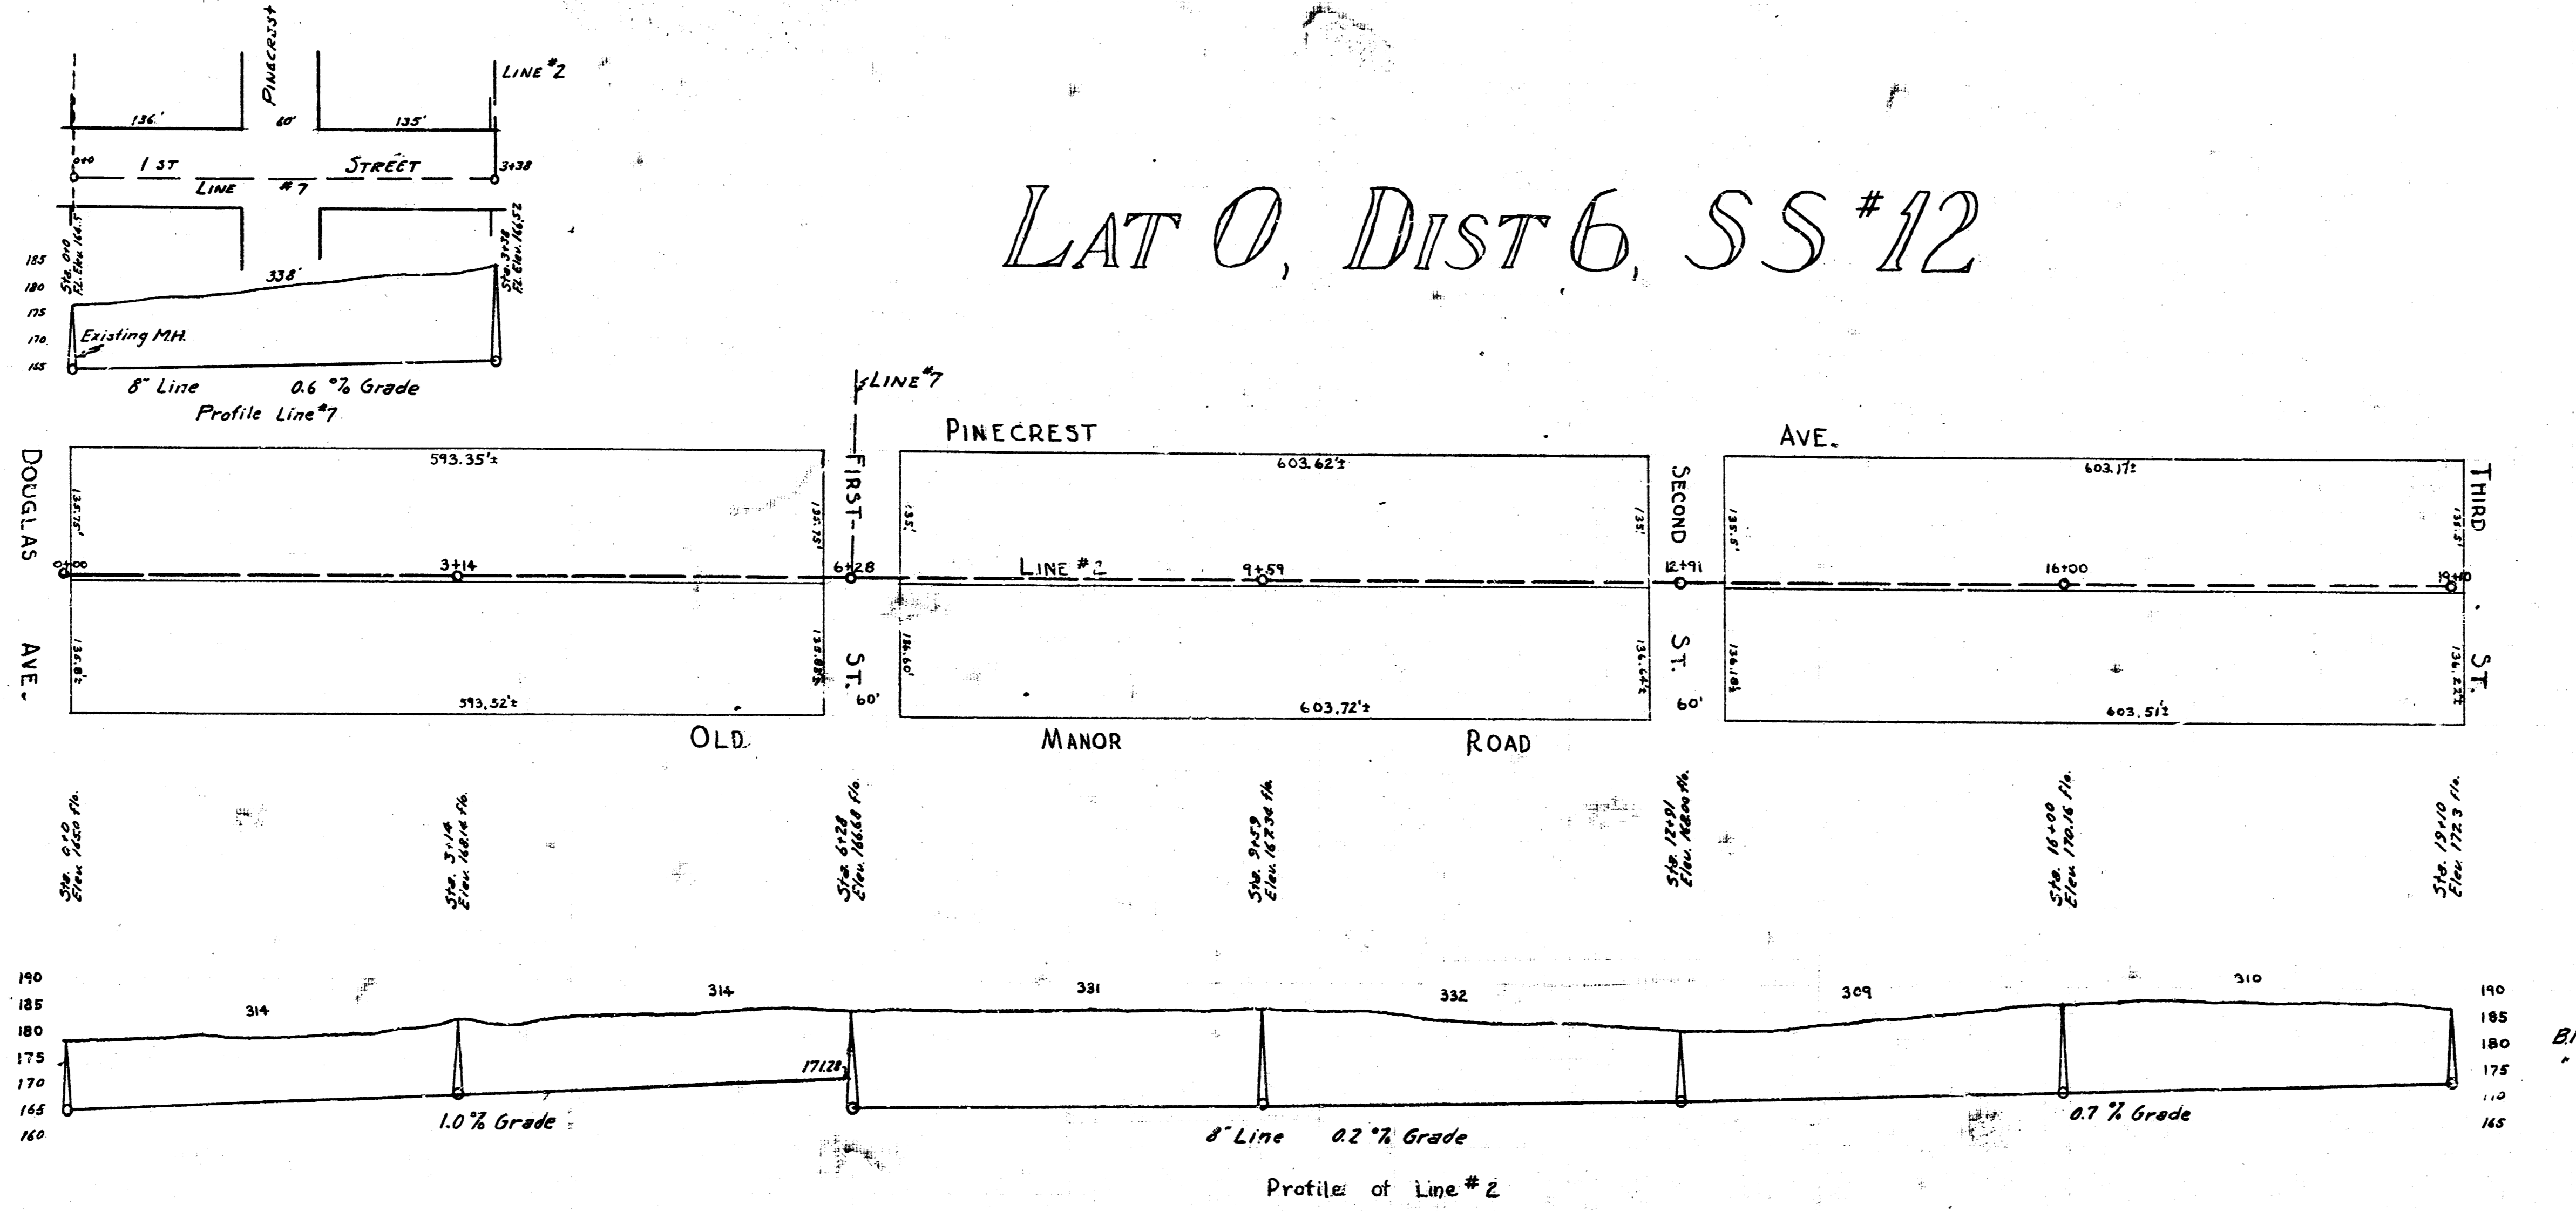


B.M. Elev. 185.38 Top of iron pipe SW cor. Old Manor & 2nd St.
 " " 190.21 Top of iron SE cor. Old Manor & 3rd St.

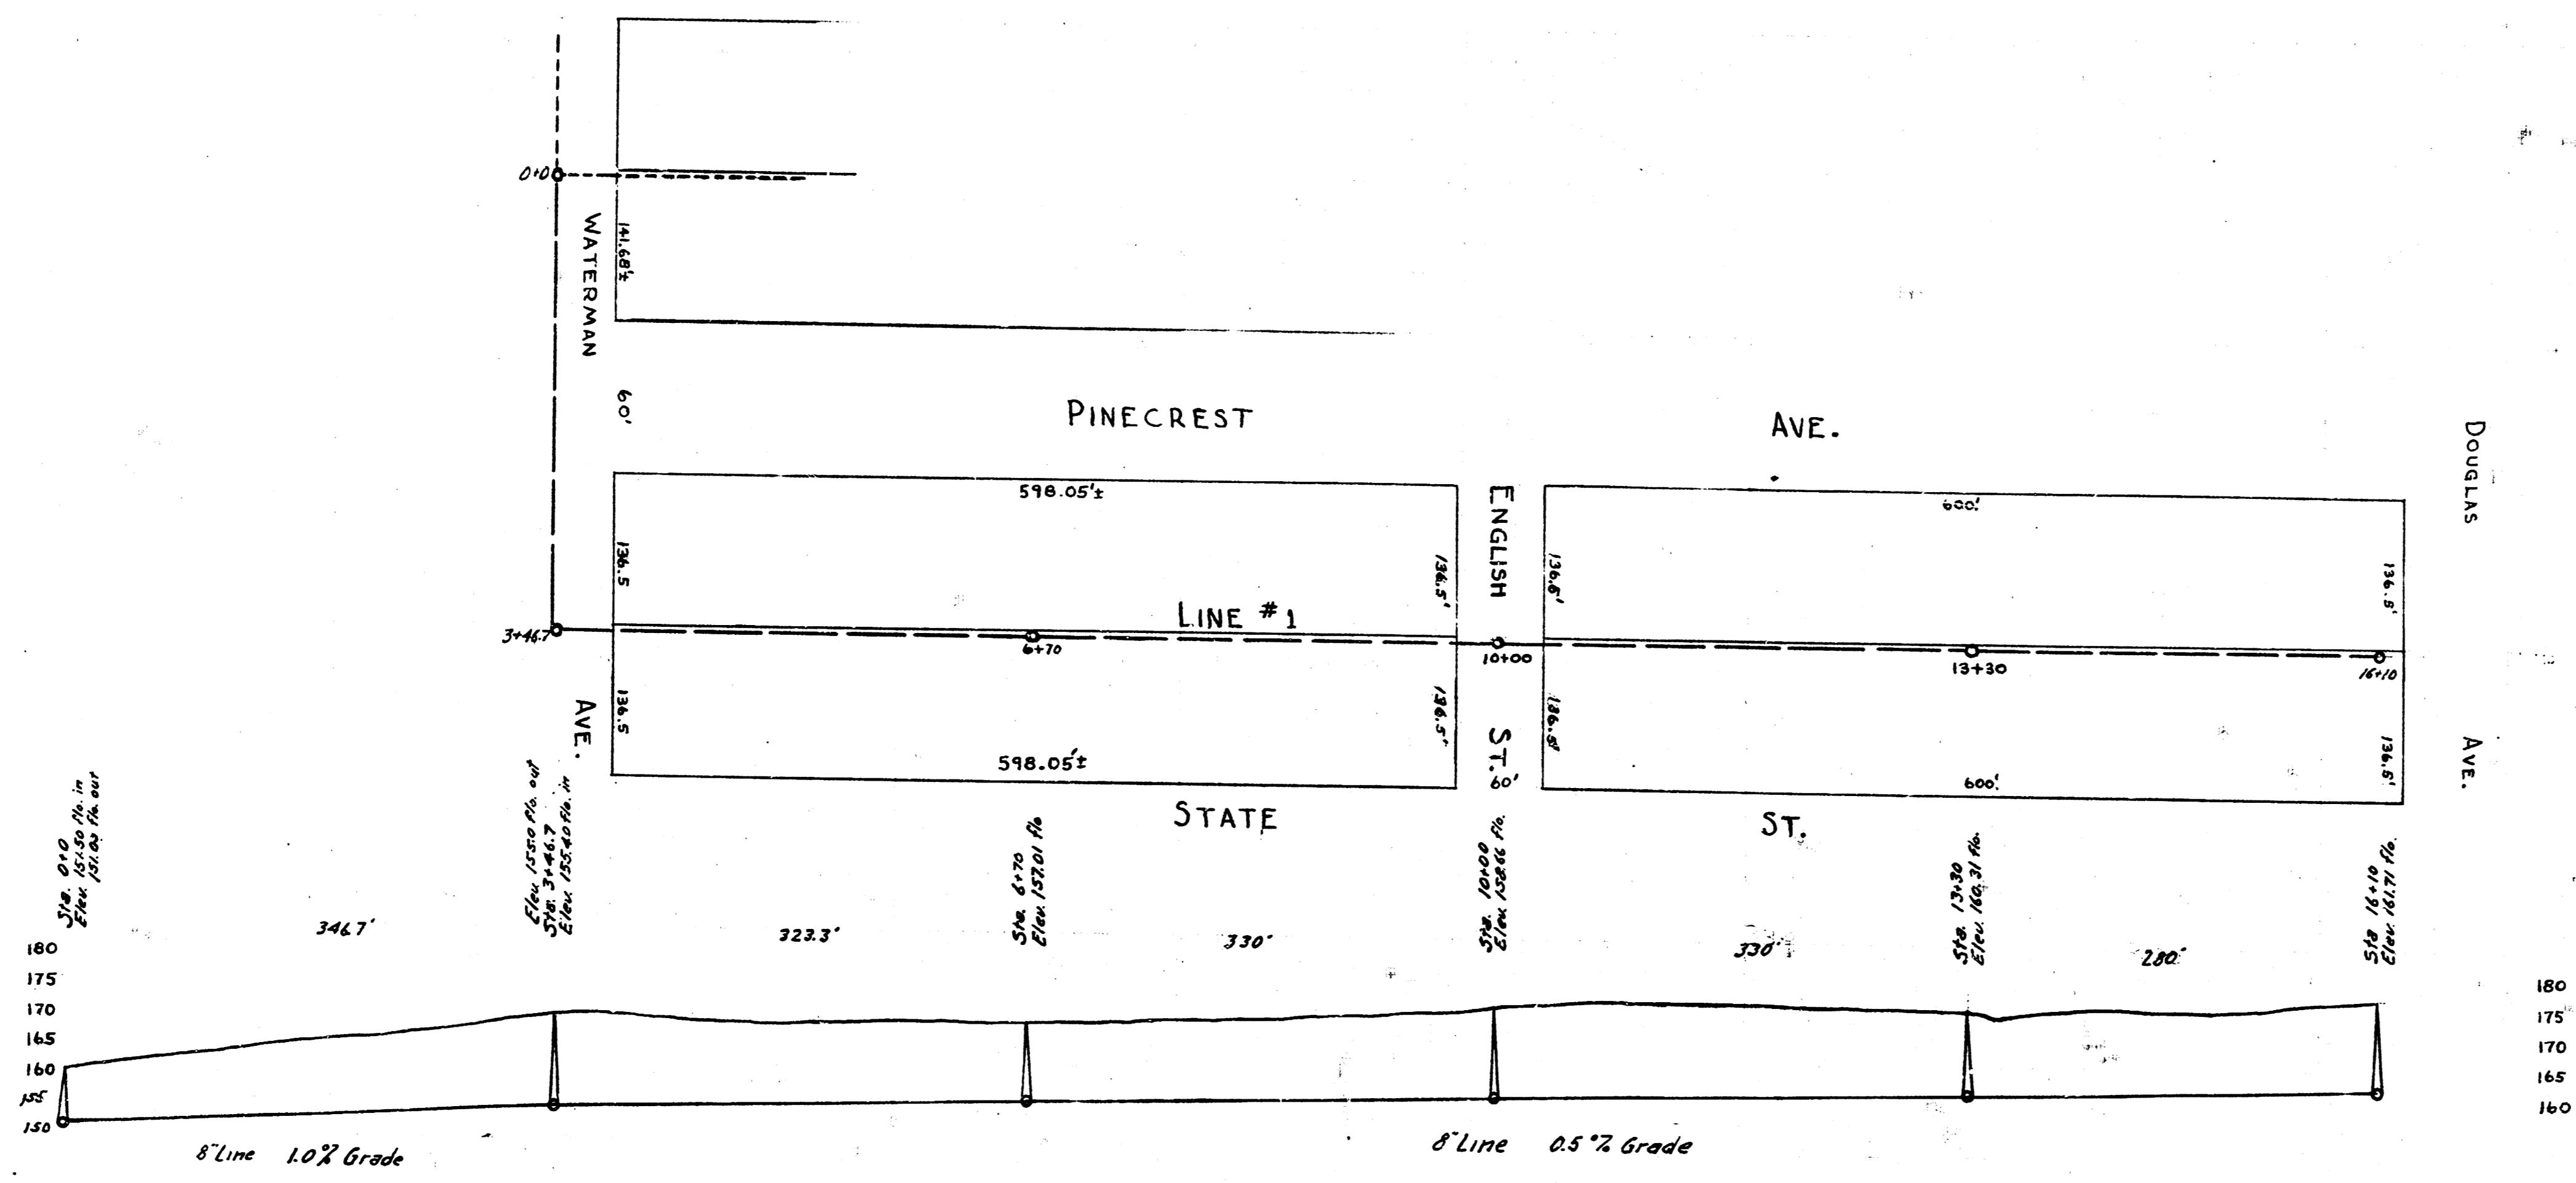

LAT 0, DIST 6, SS #12

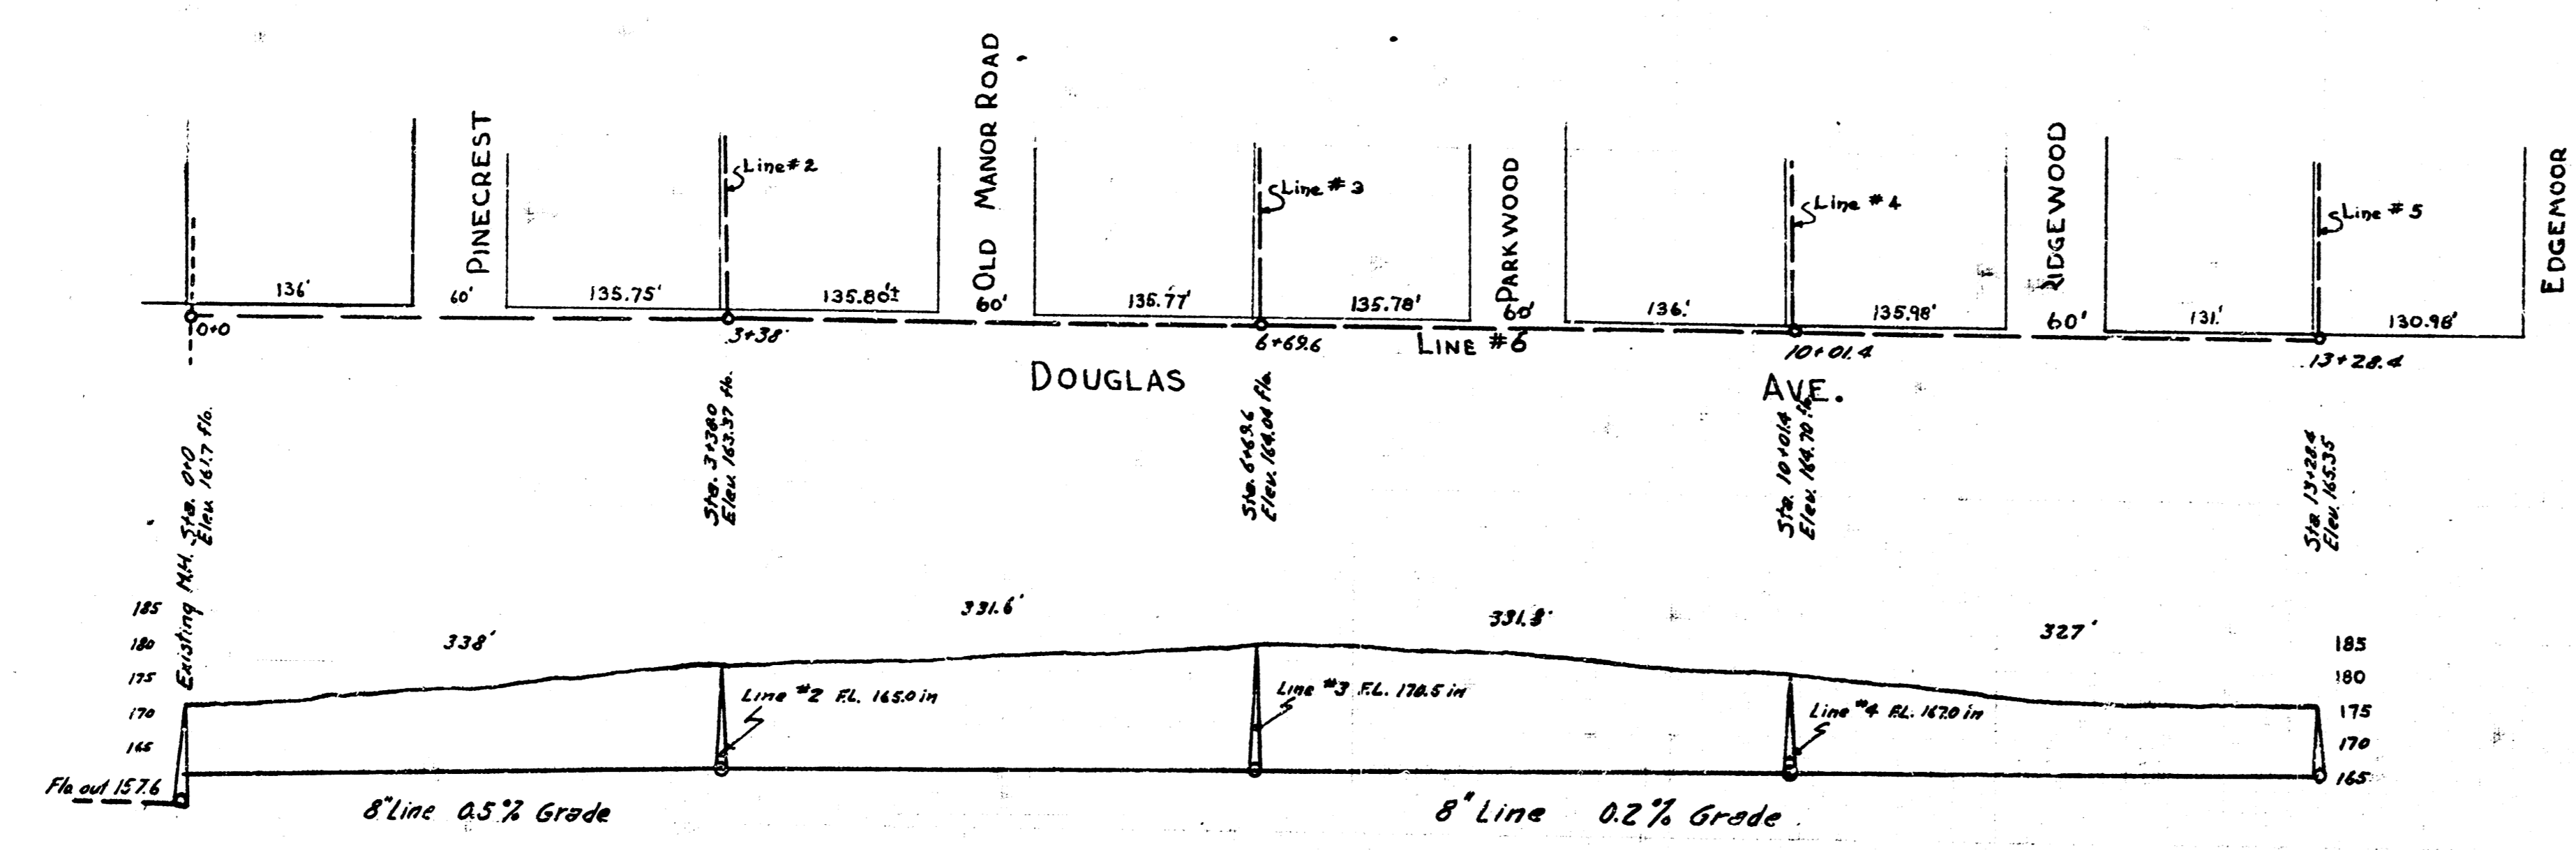

- B.M. Elev. 181.47 Nail in K.G.E. Pole N.E. cor. Old Manor & Douglas.
- 181.38 Nail in K.G.E. Pole N.E. cor. Parkwood & Douglas.
- 178.88 Top of Iron N.E. cor. Ridgewood & Douglas
- 179.10 Top of Iron N.W. cor. Pinecrest & 1st St.

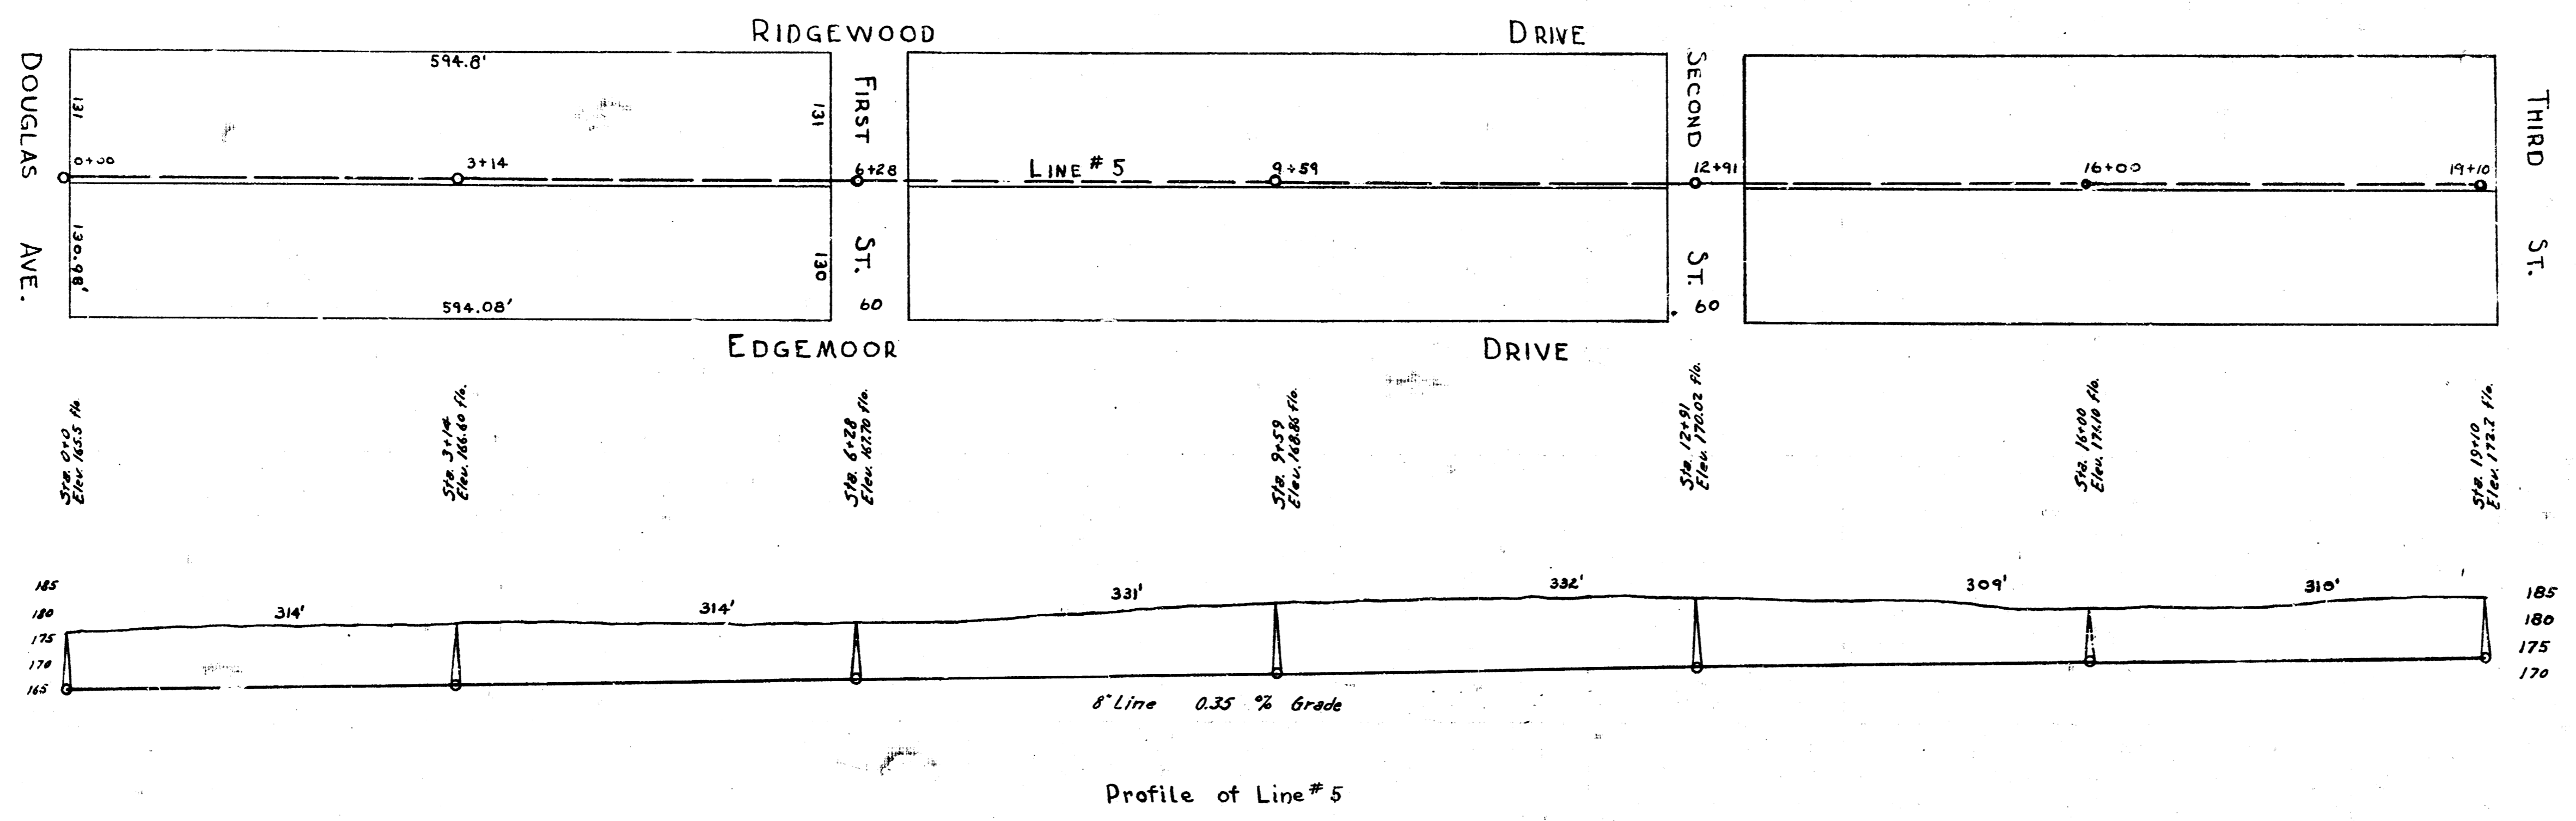

LAT. 0, DIST. 6, SS #12

