

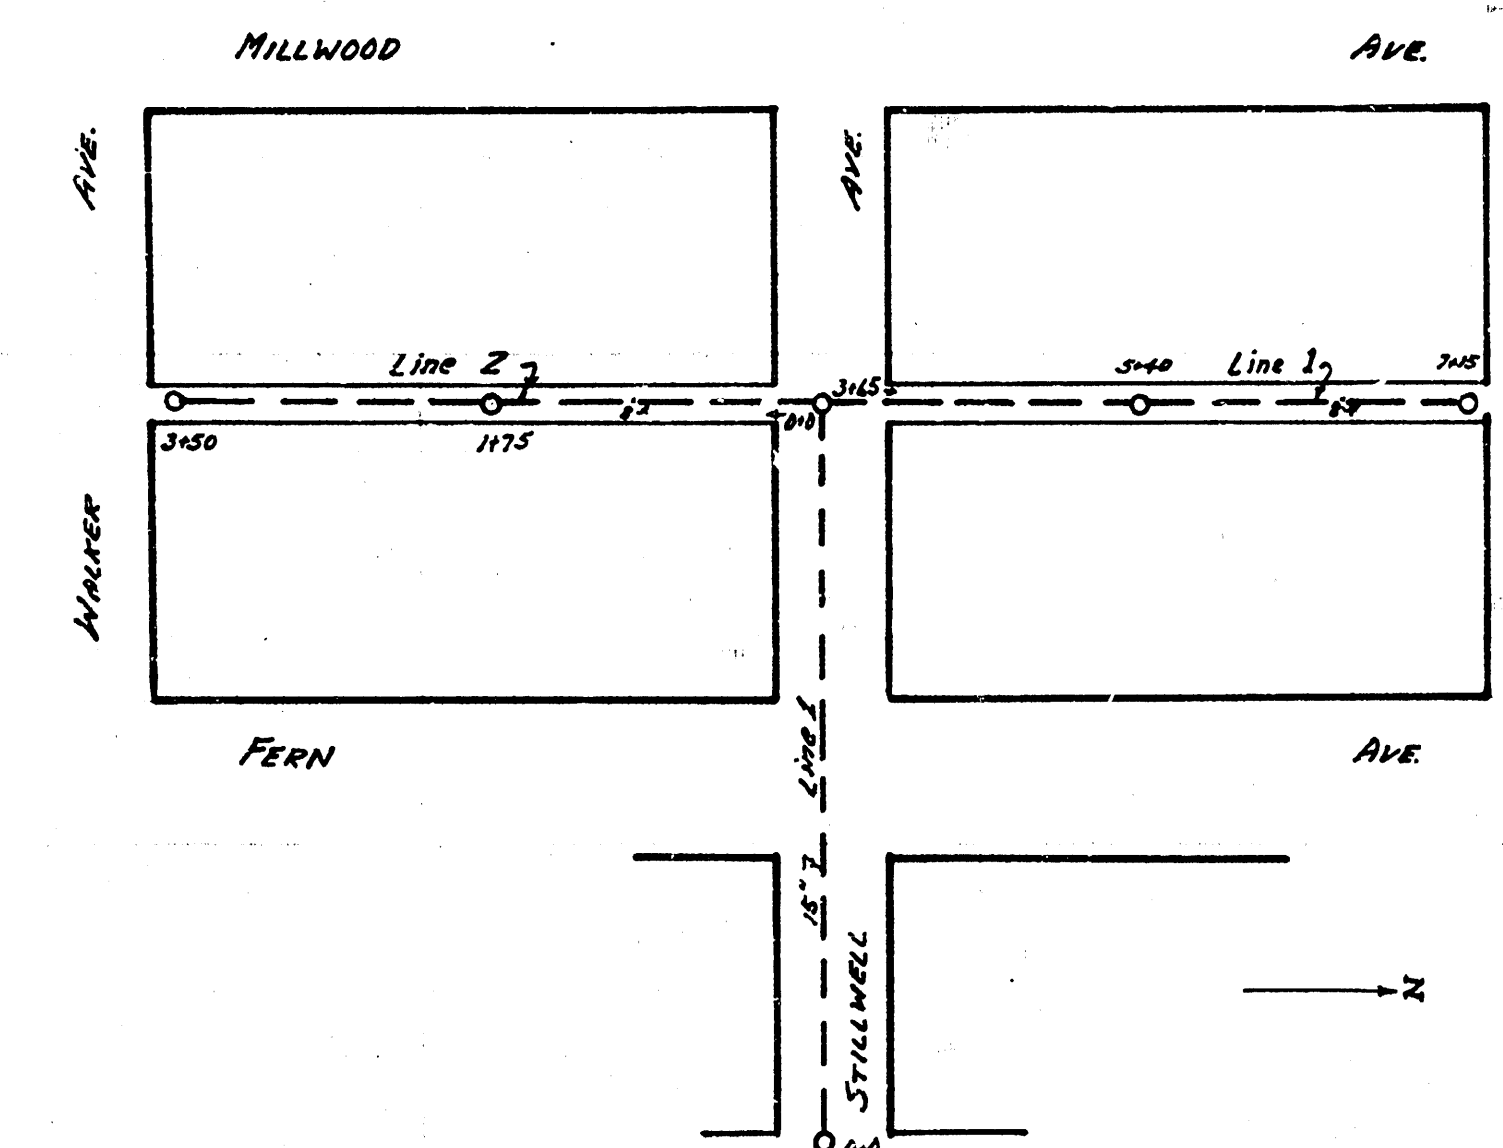
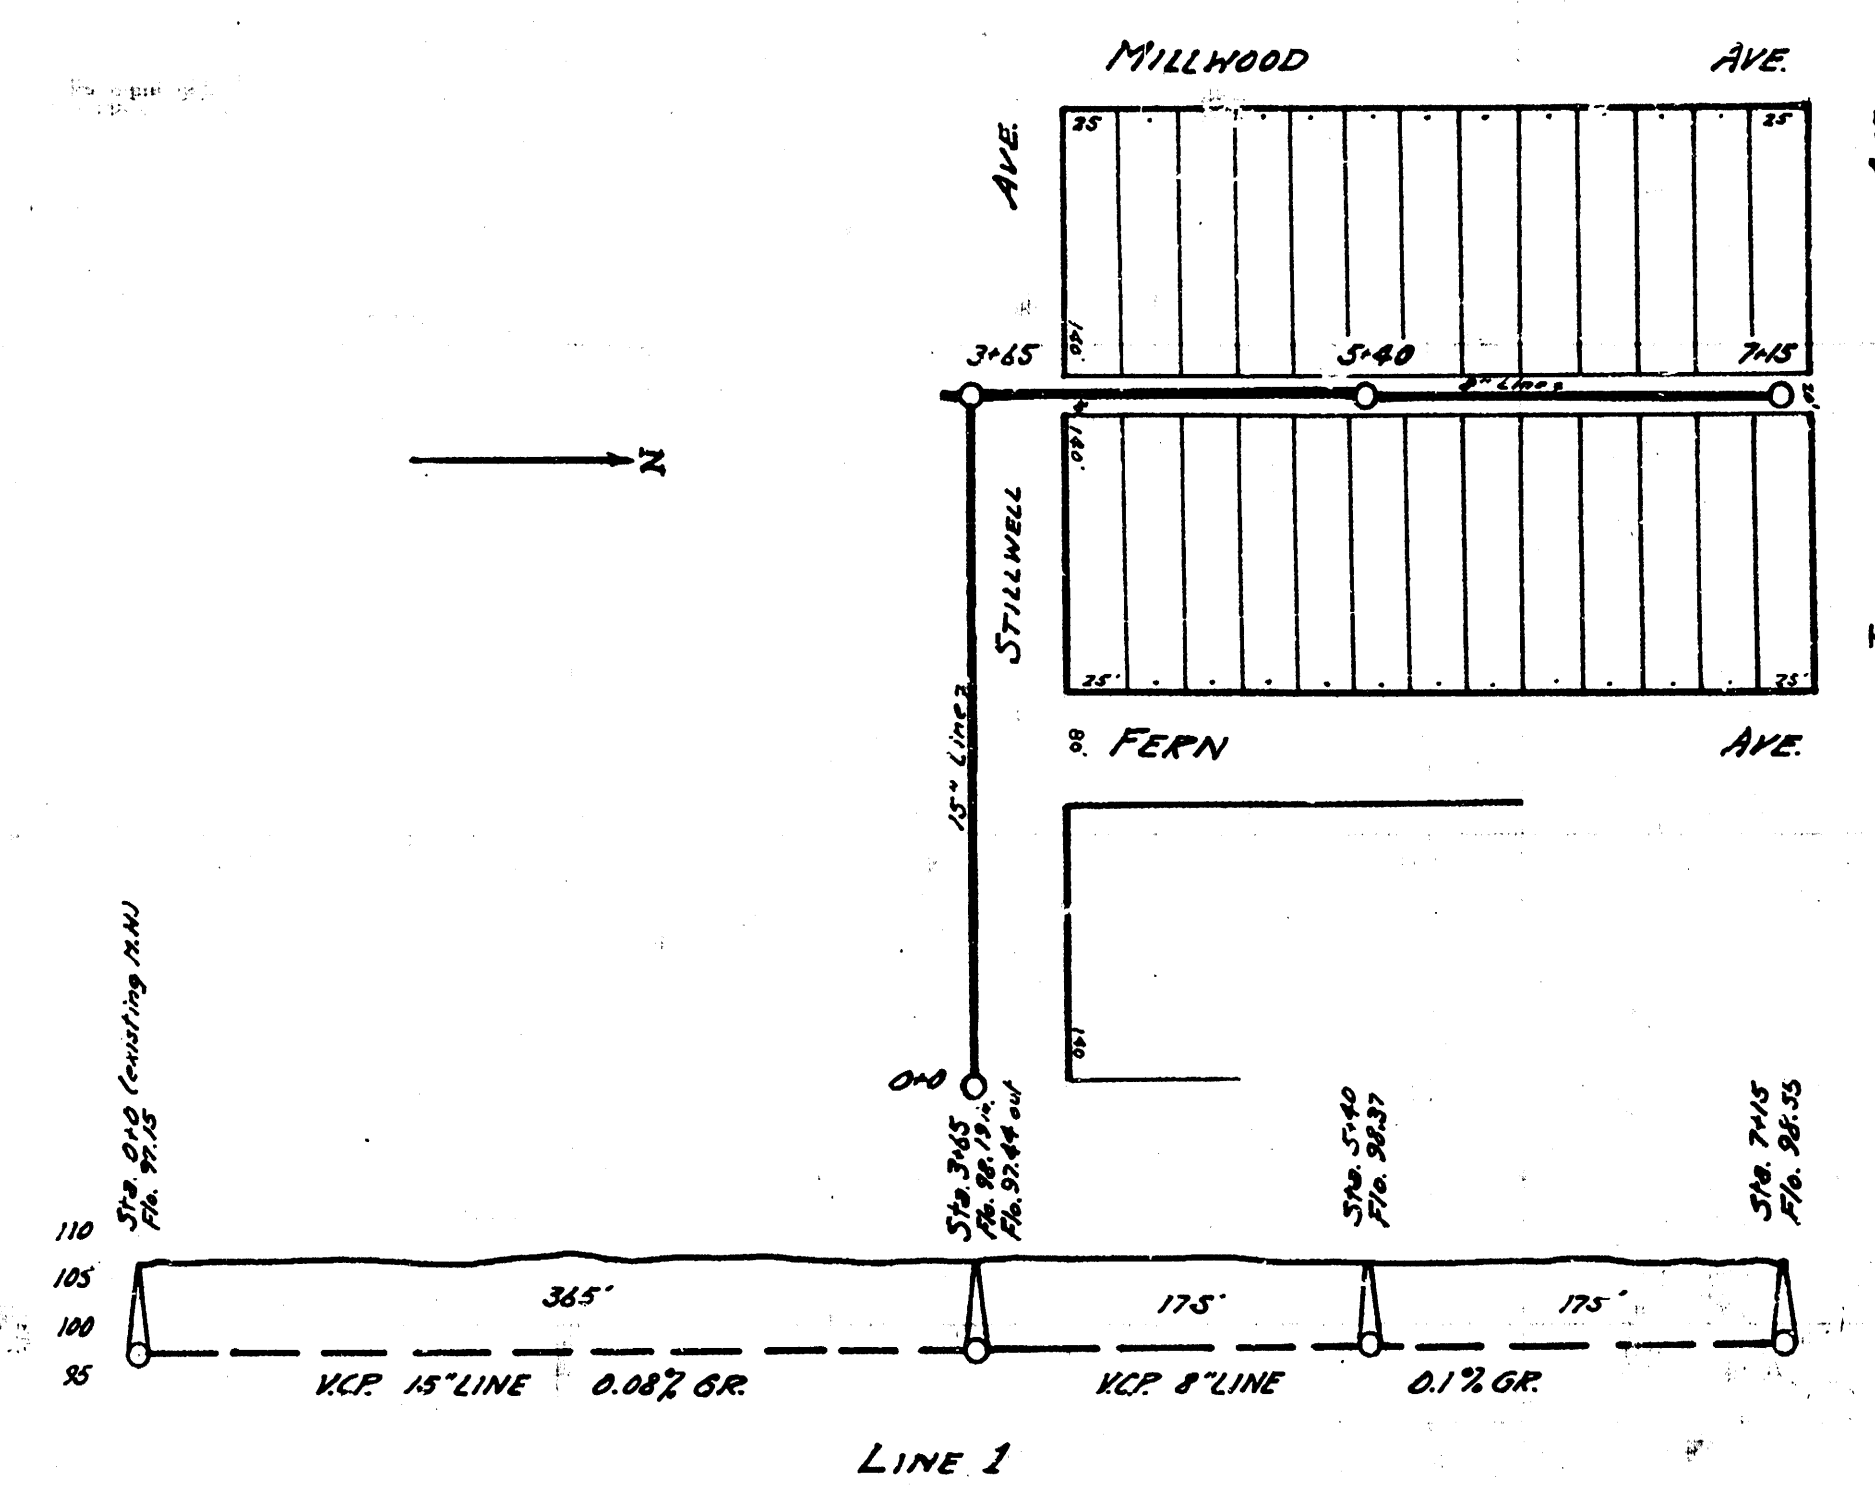


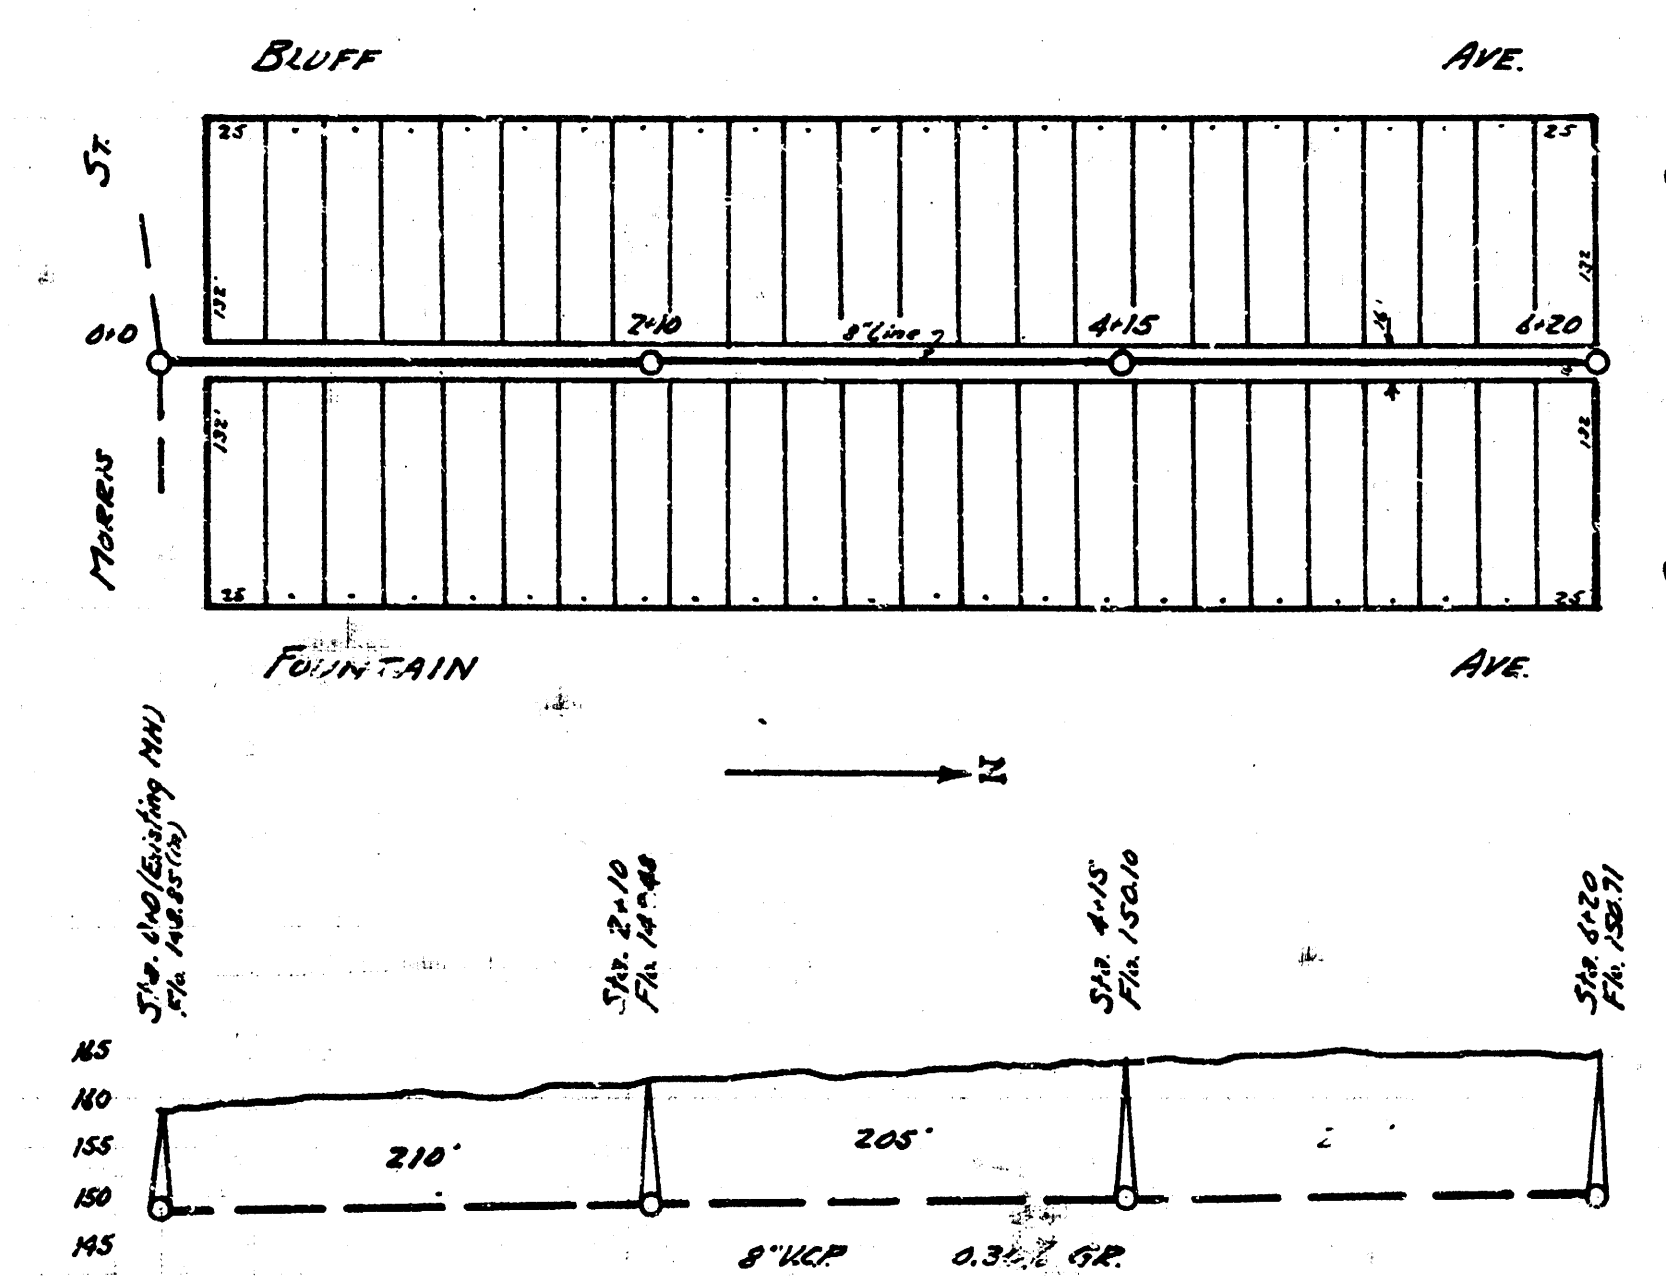

LAYOUT PLAN
OF
LAT. G. DIST. E.
SS. 21

LAT. G. DIST. E. SS. 21

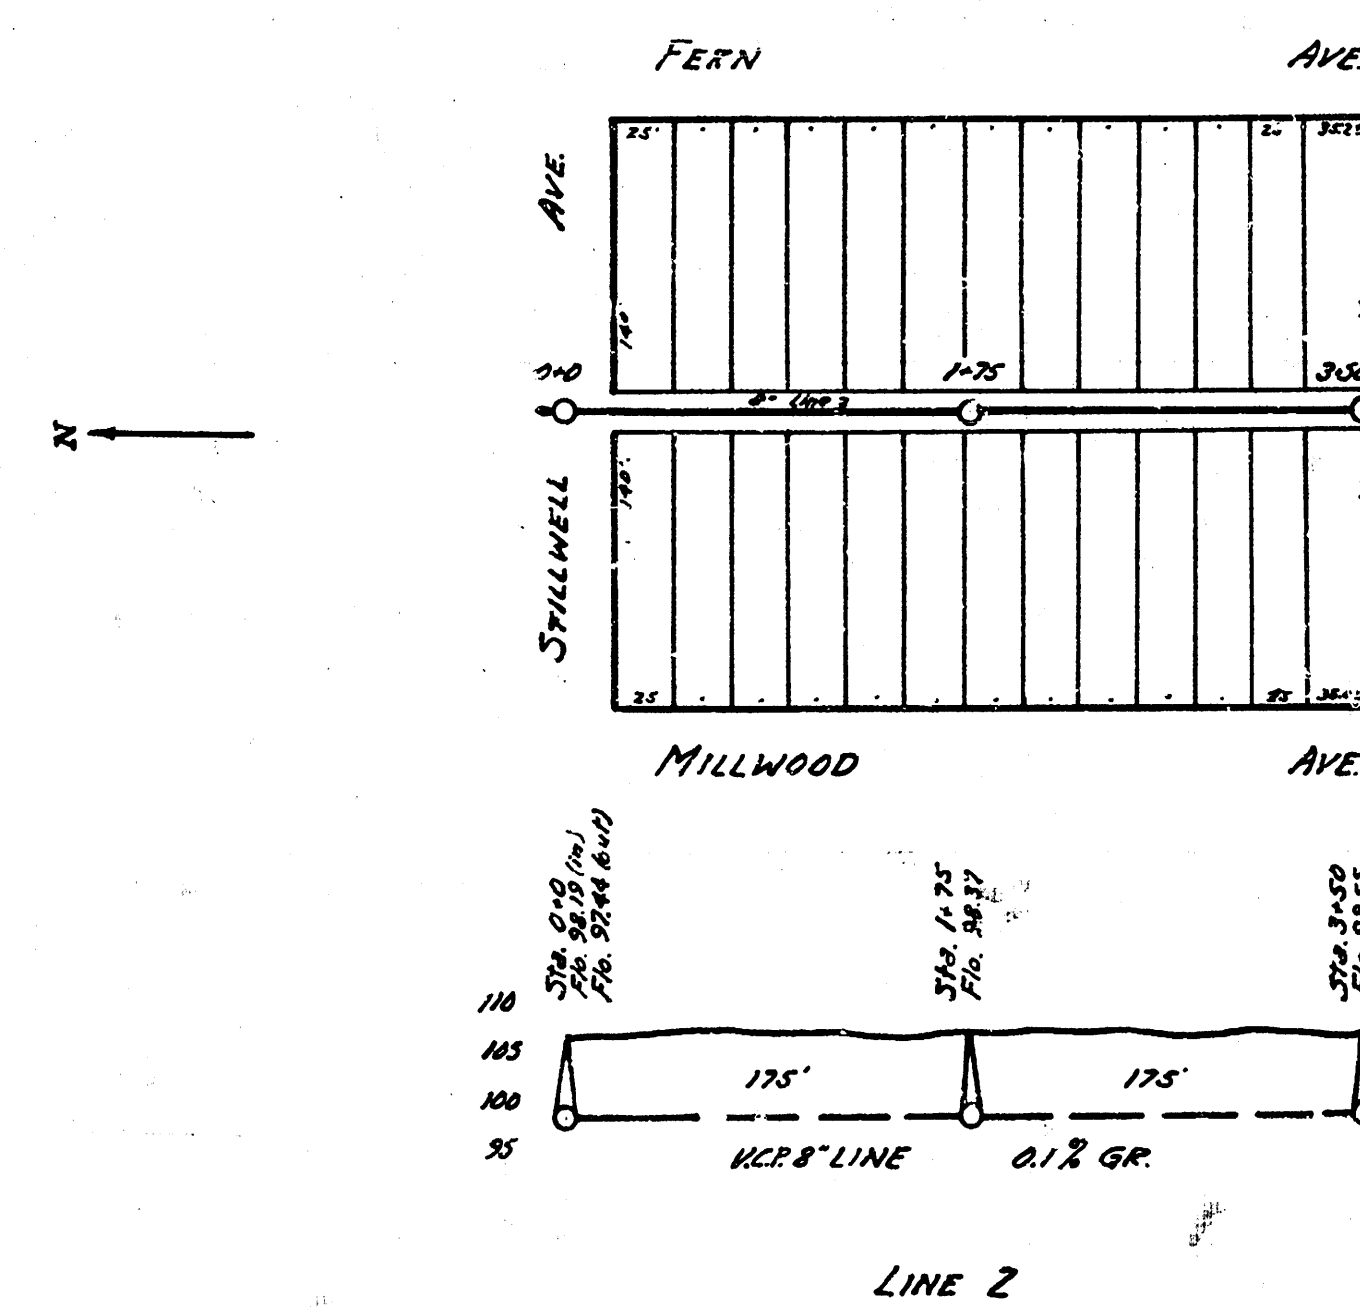

B.M. Elev. 116.52 "x" on E. curb Bluff, N.R.L. Gilbert

B.M. Elev. 107.98 "Nail in S.S. Pole, Irving & ally E. of Millwood