


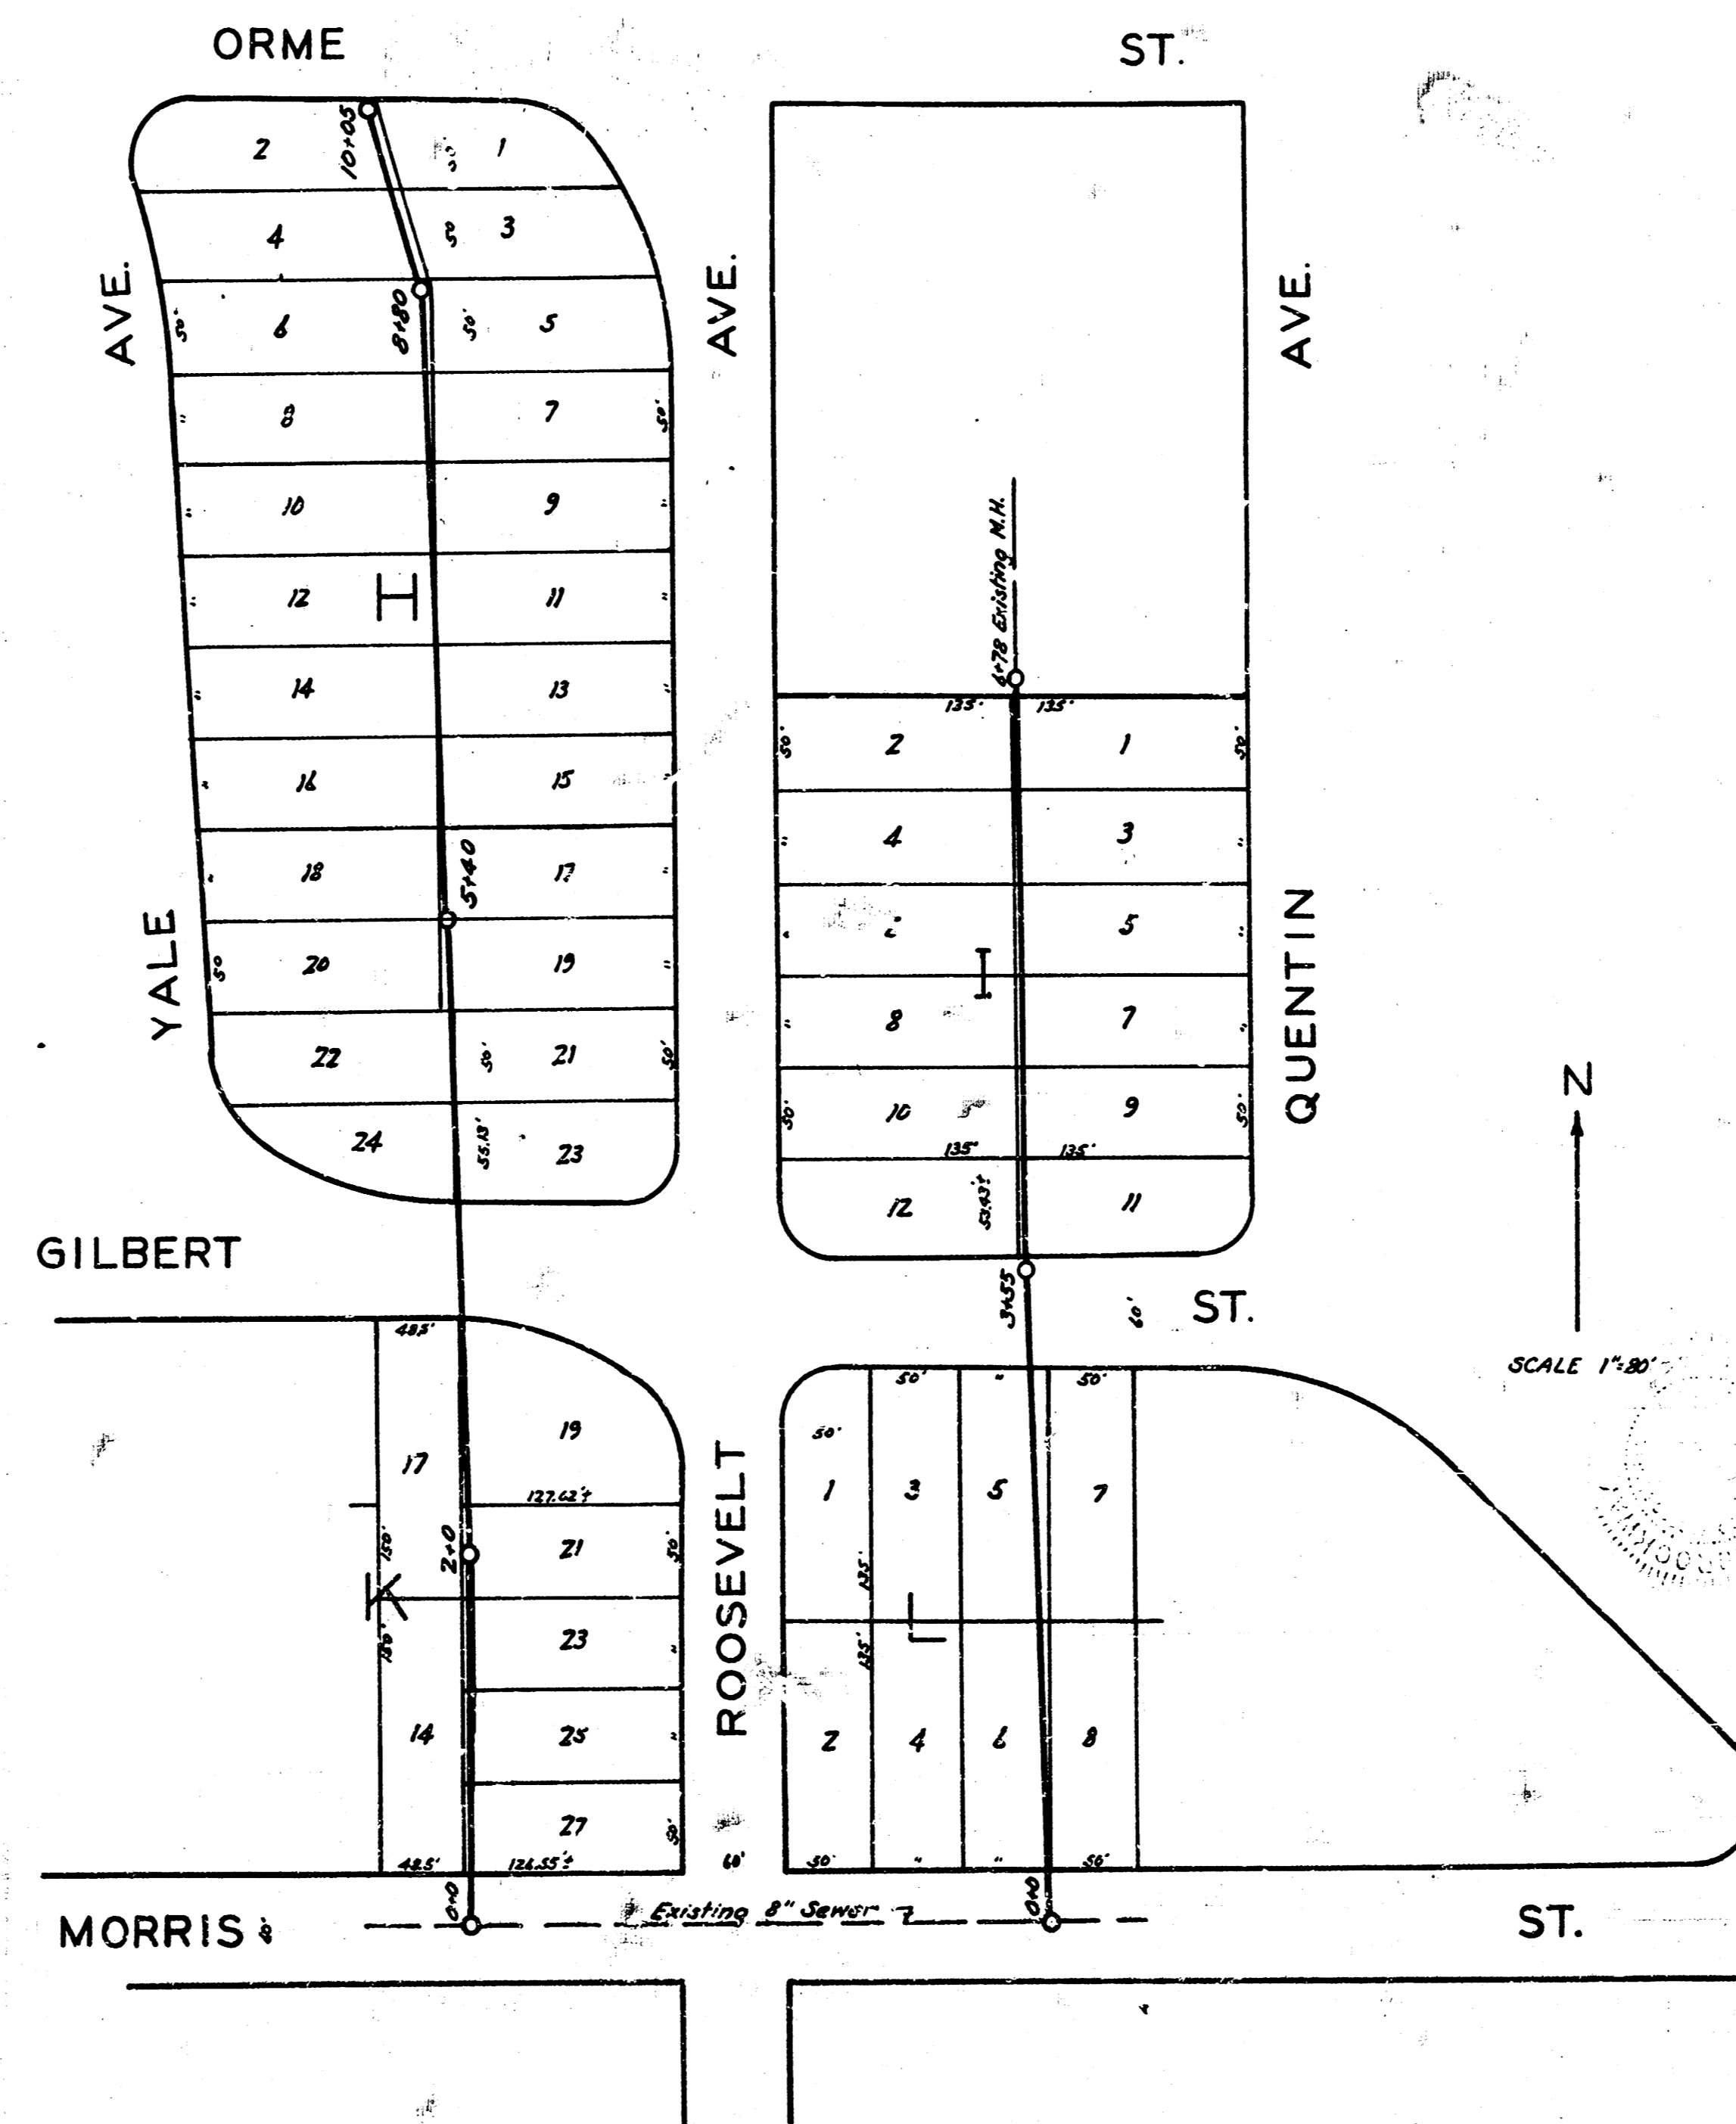


LAYOUT
LAT. V. DIST. 6. S.S. #12
1940

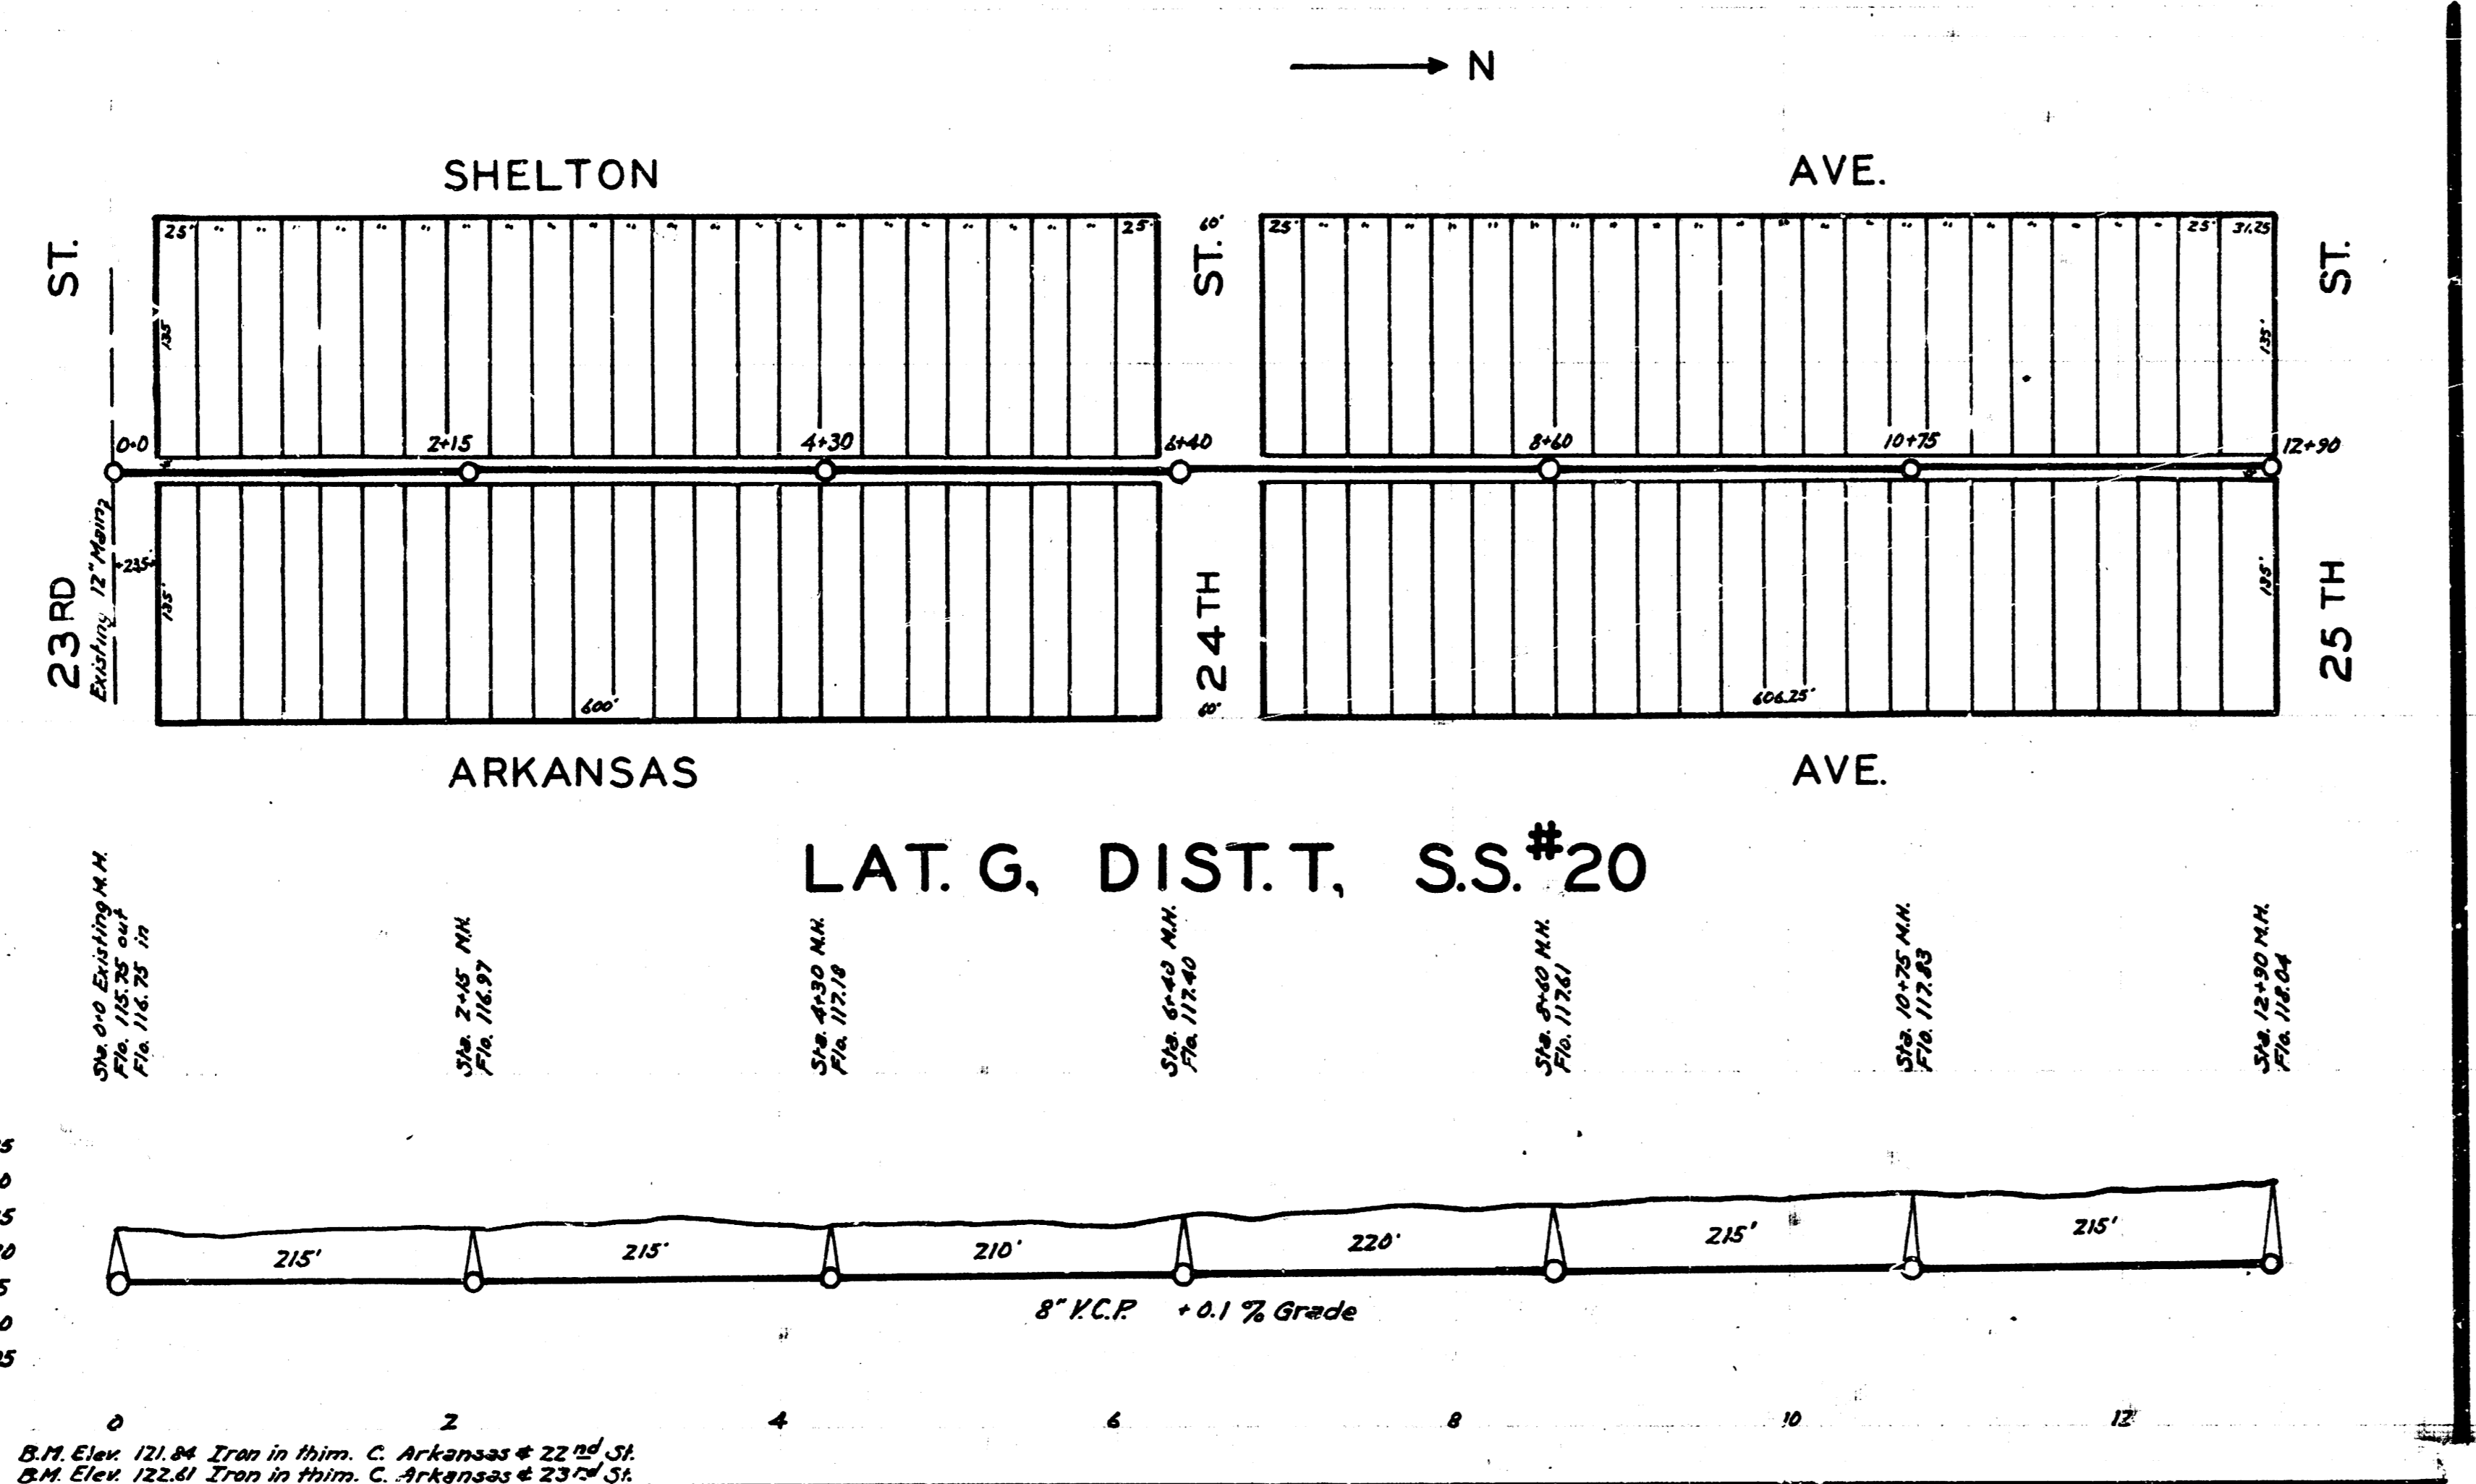

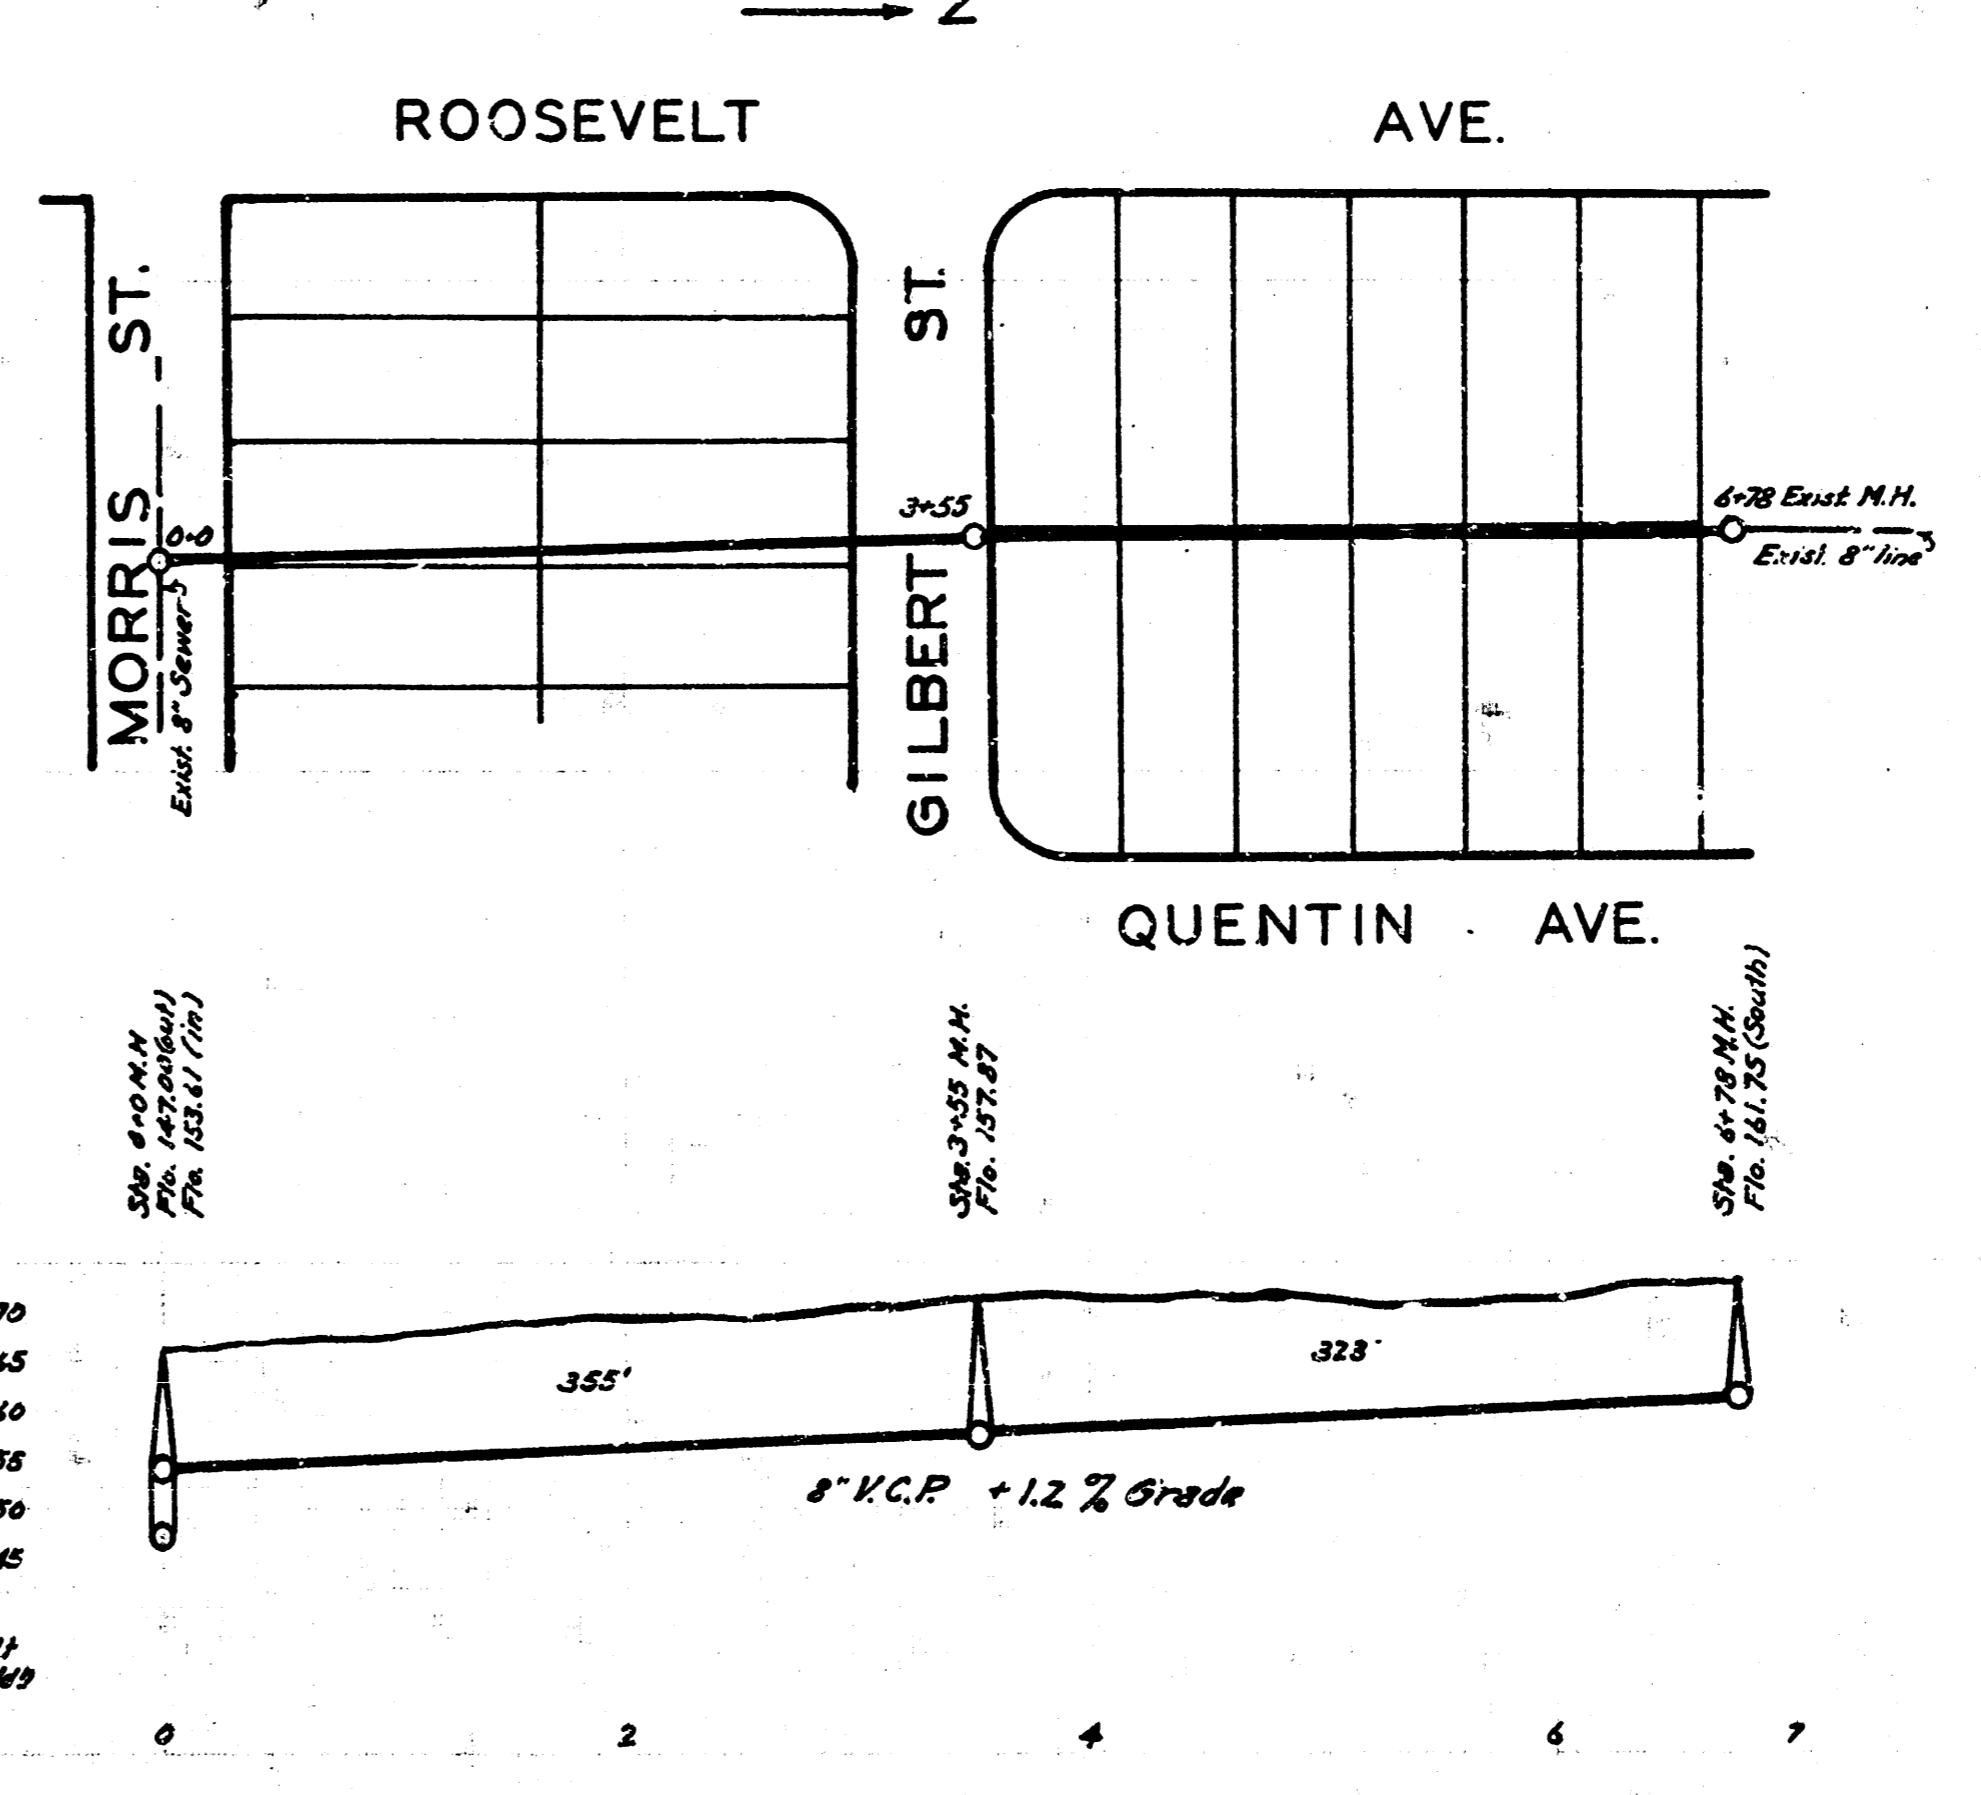

ENGINEERING DEPARTMENT
CITY OF WICHITA, KANSAS
P.L. BROCKWAY CITY ENGINEER
SCALE 1"=80' DRAWN BY *AG*
1940

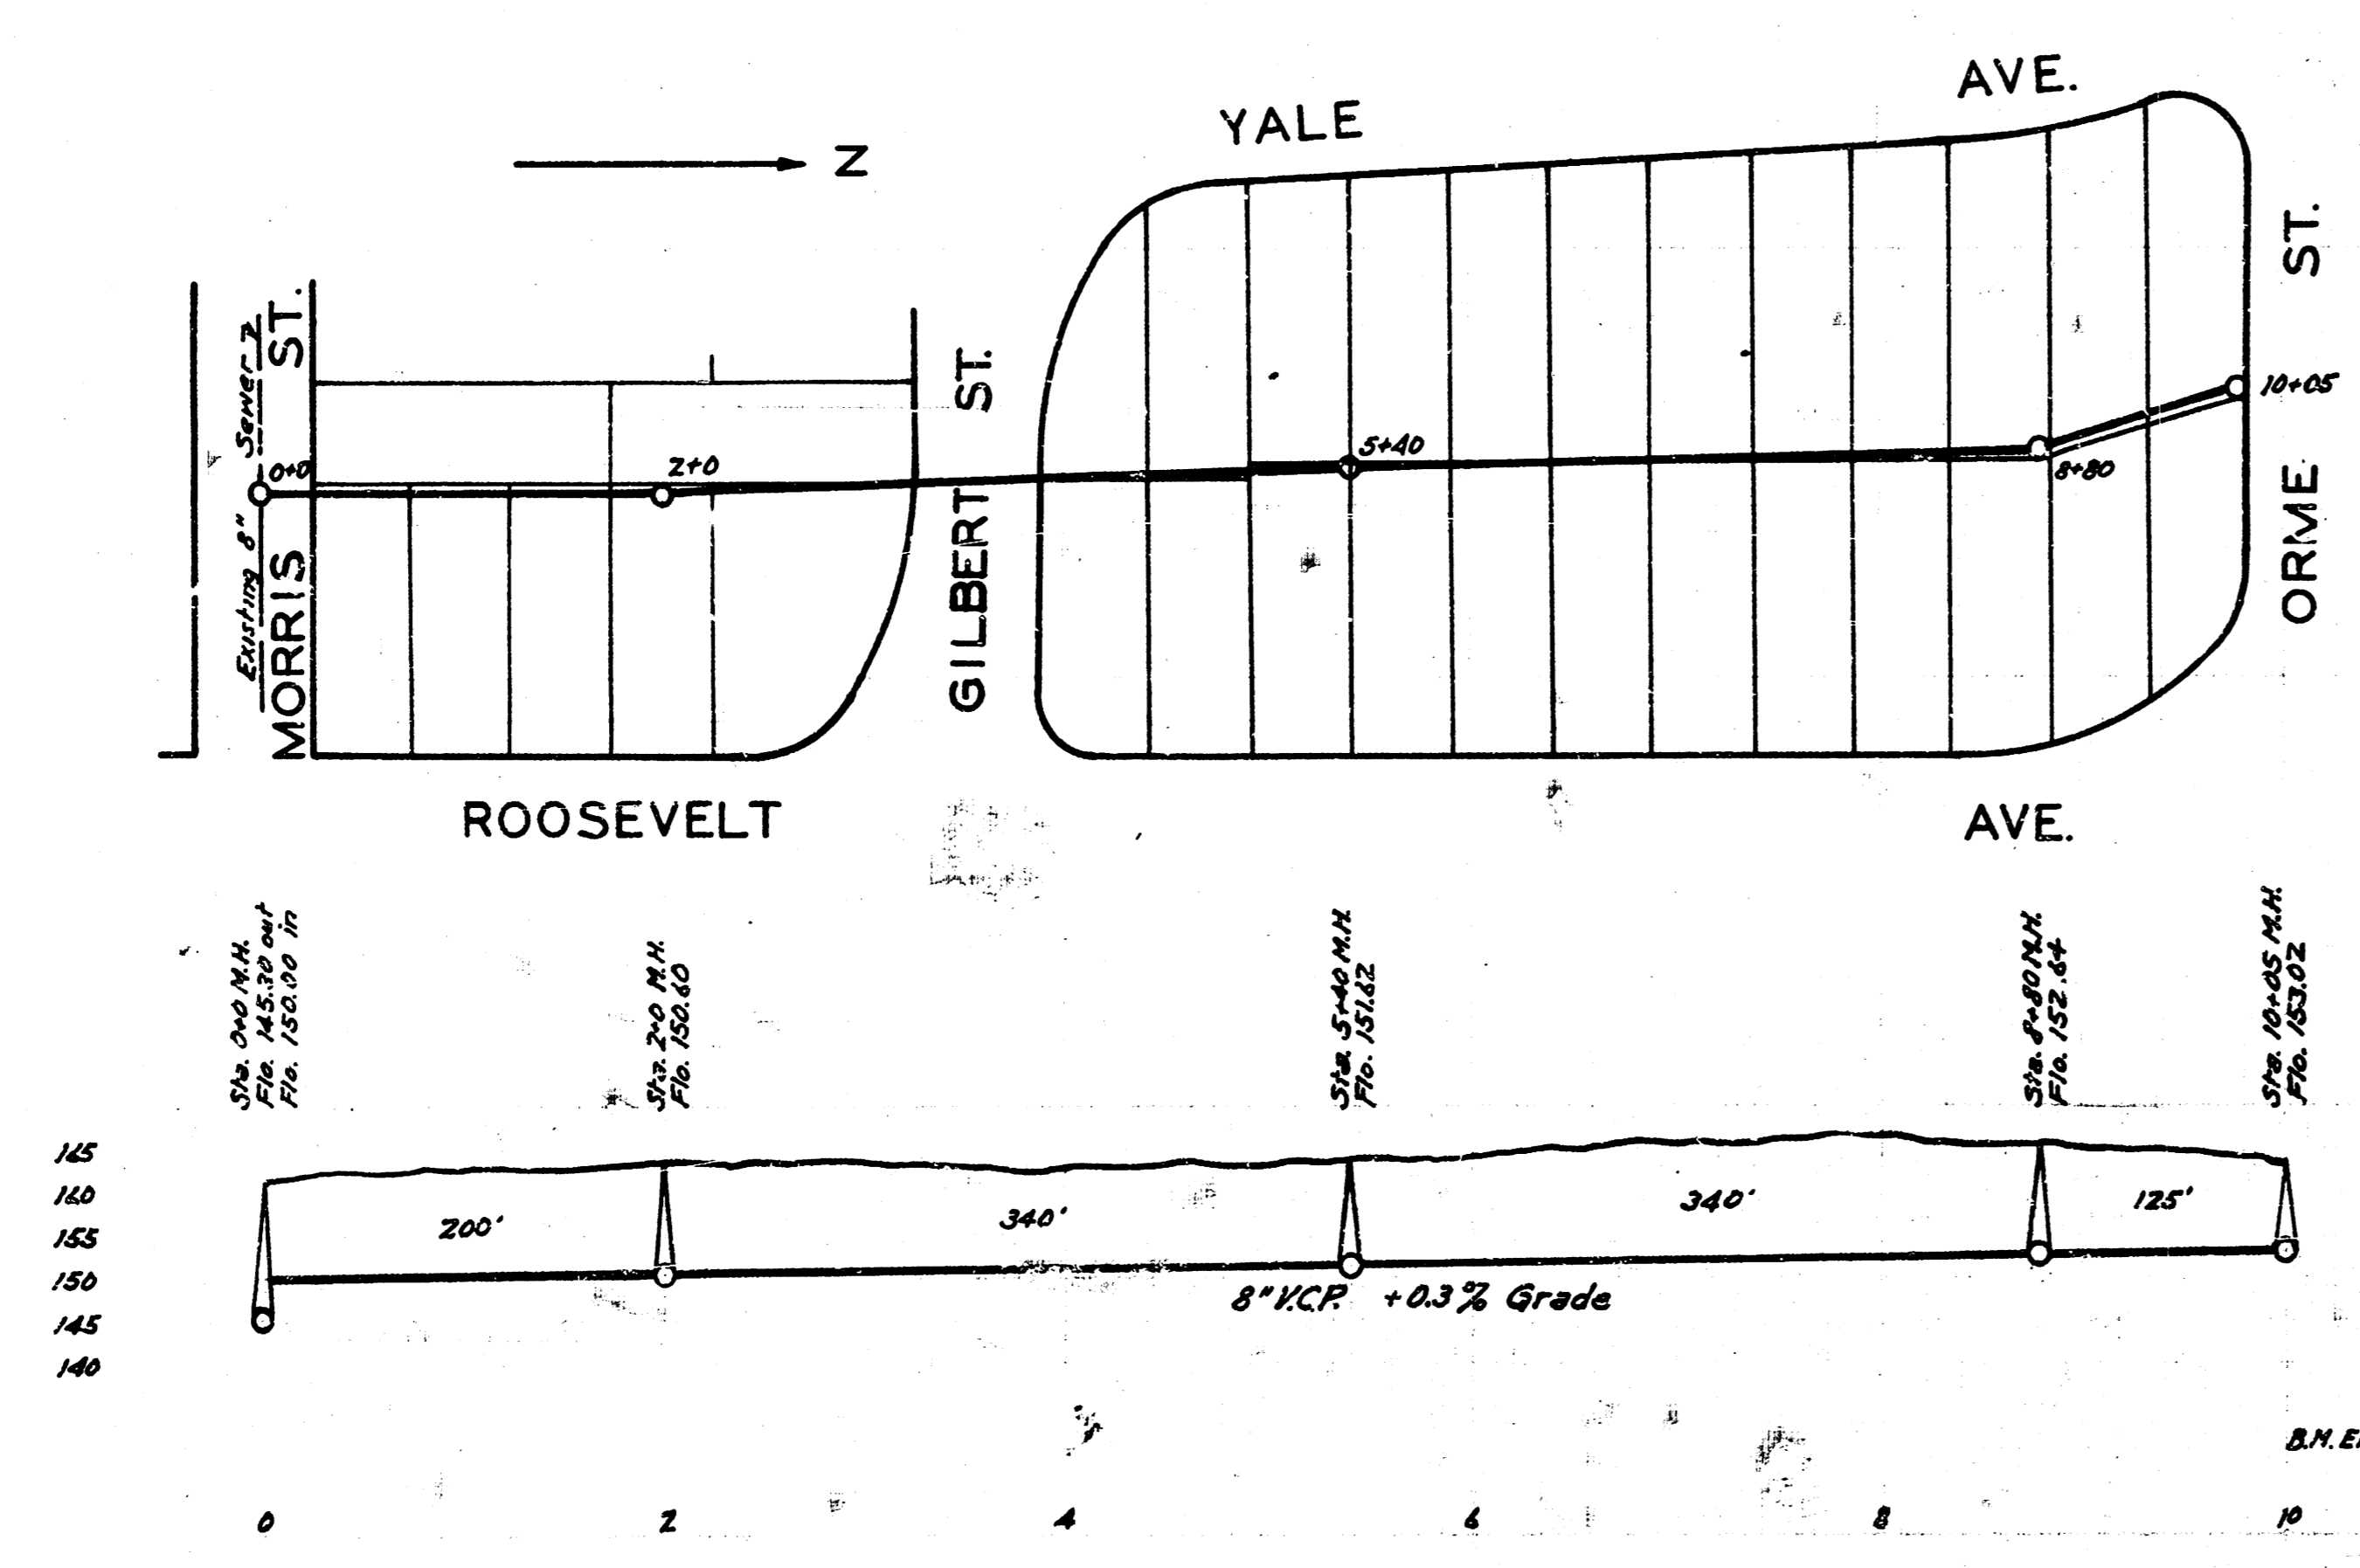

203 (6)