



LAT 6, DIST 6, S.S. #12

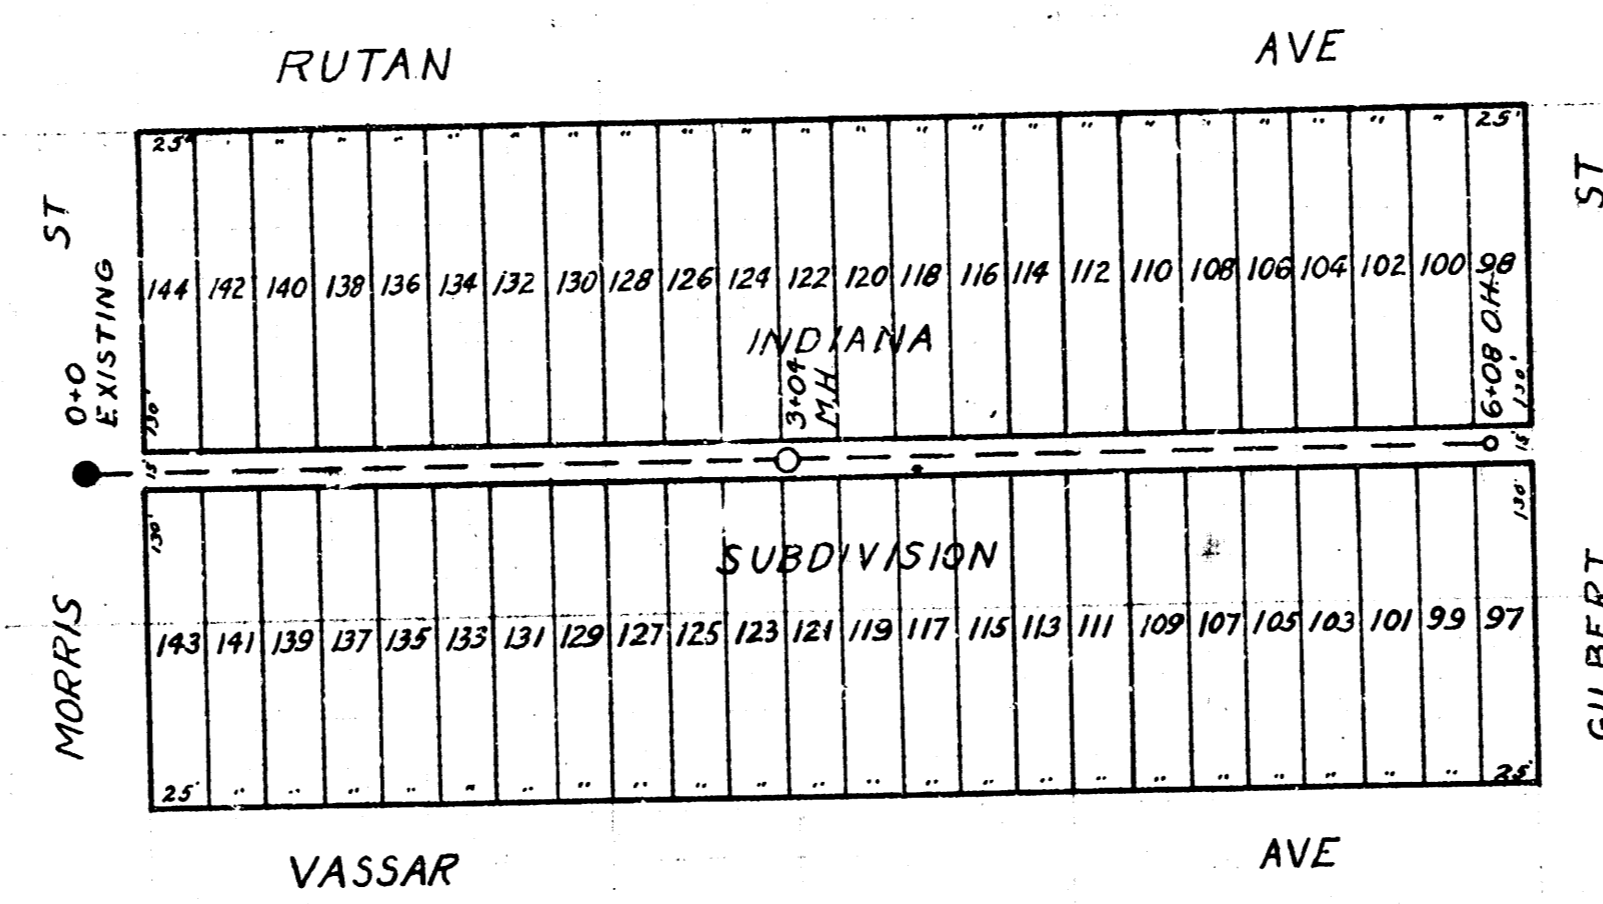

B.M. 125.18 W. RIM M.H. STA. Q10
 B.M. 129.75 W. RIM P.H. B.H. E. GILBERT 1' W. & ALLEY

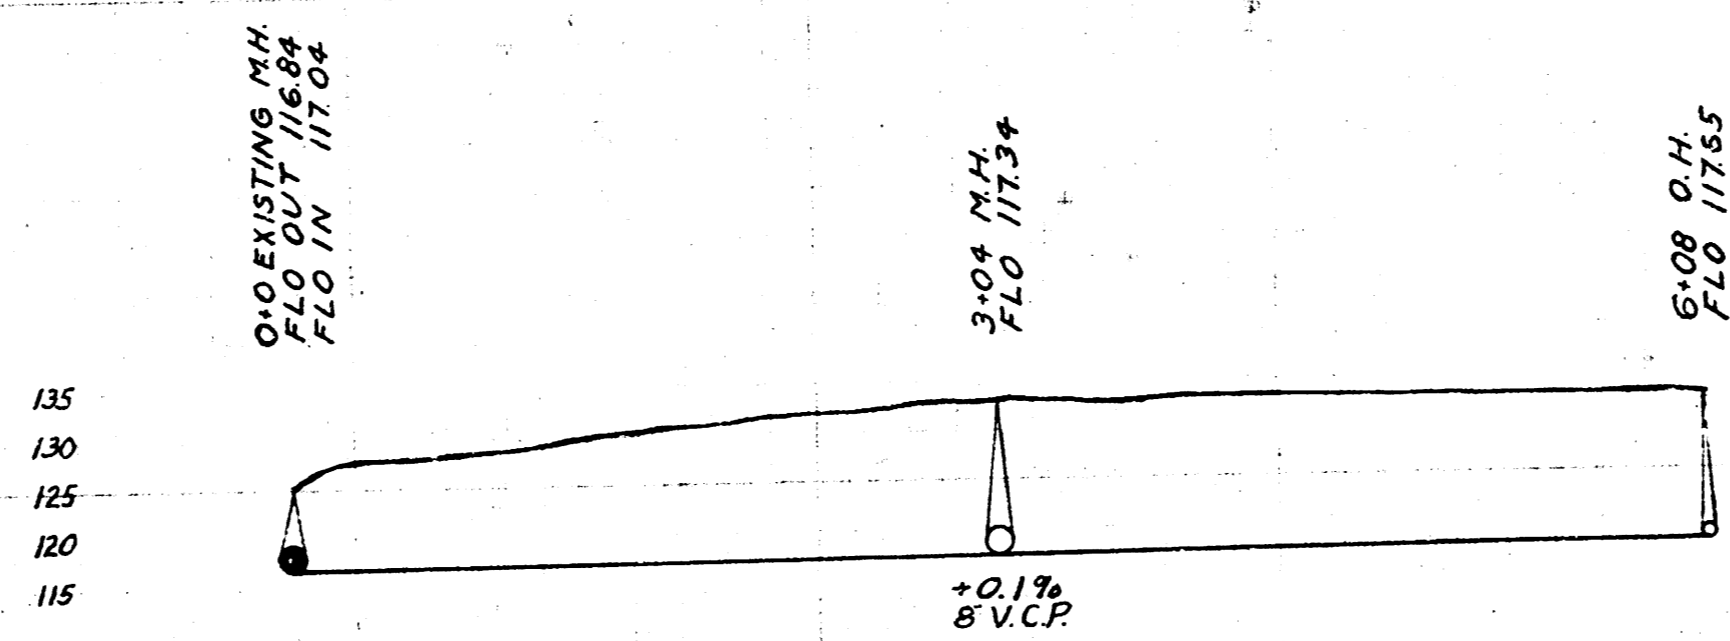

1946
 CITY OF WICHITA
 ENGR. DIV.
 L.K. WHITE CITY ENG.

71 see