


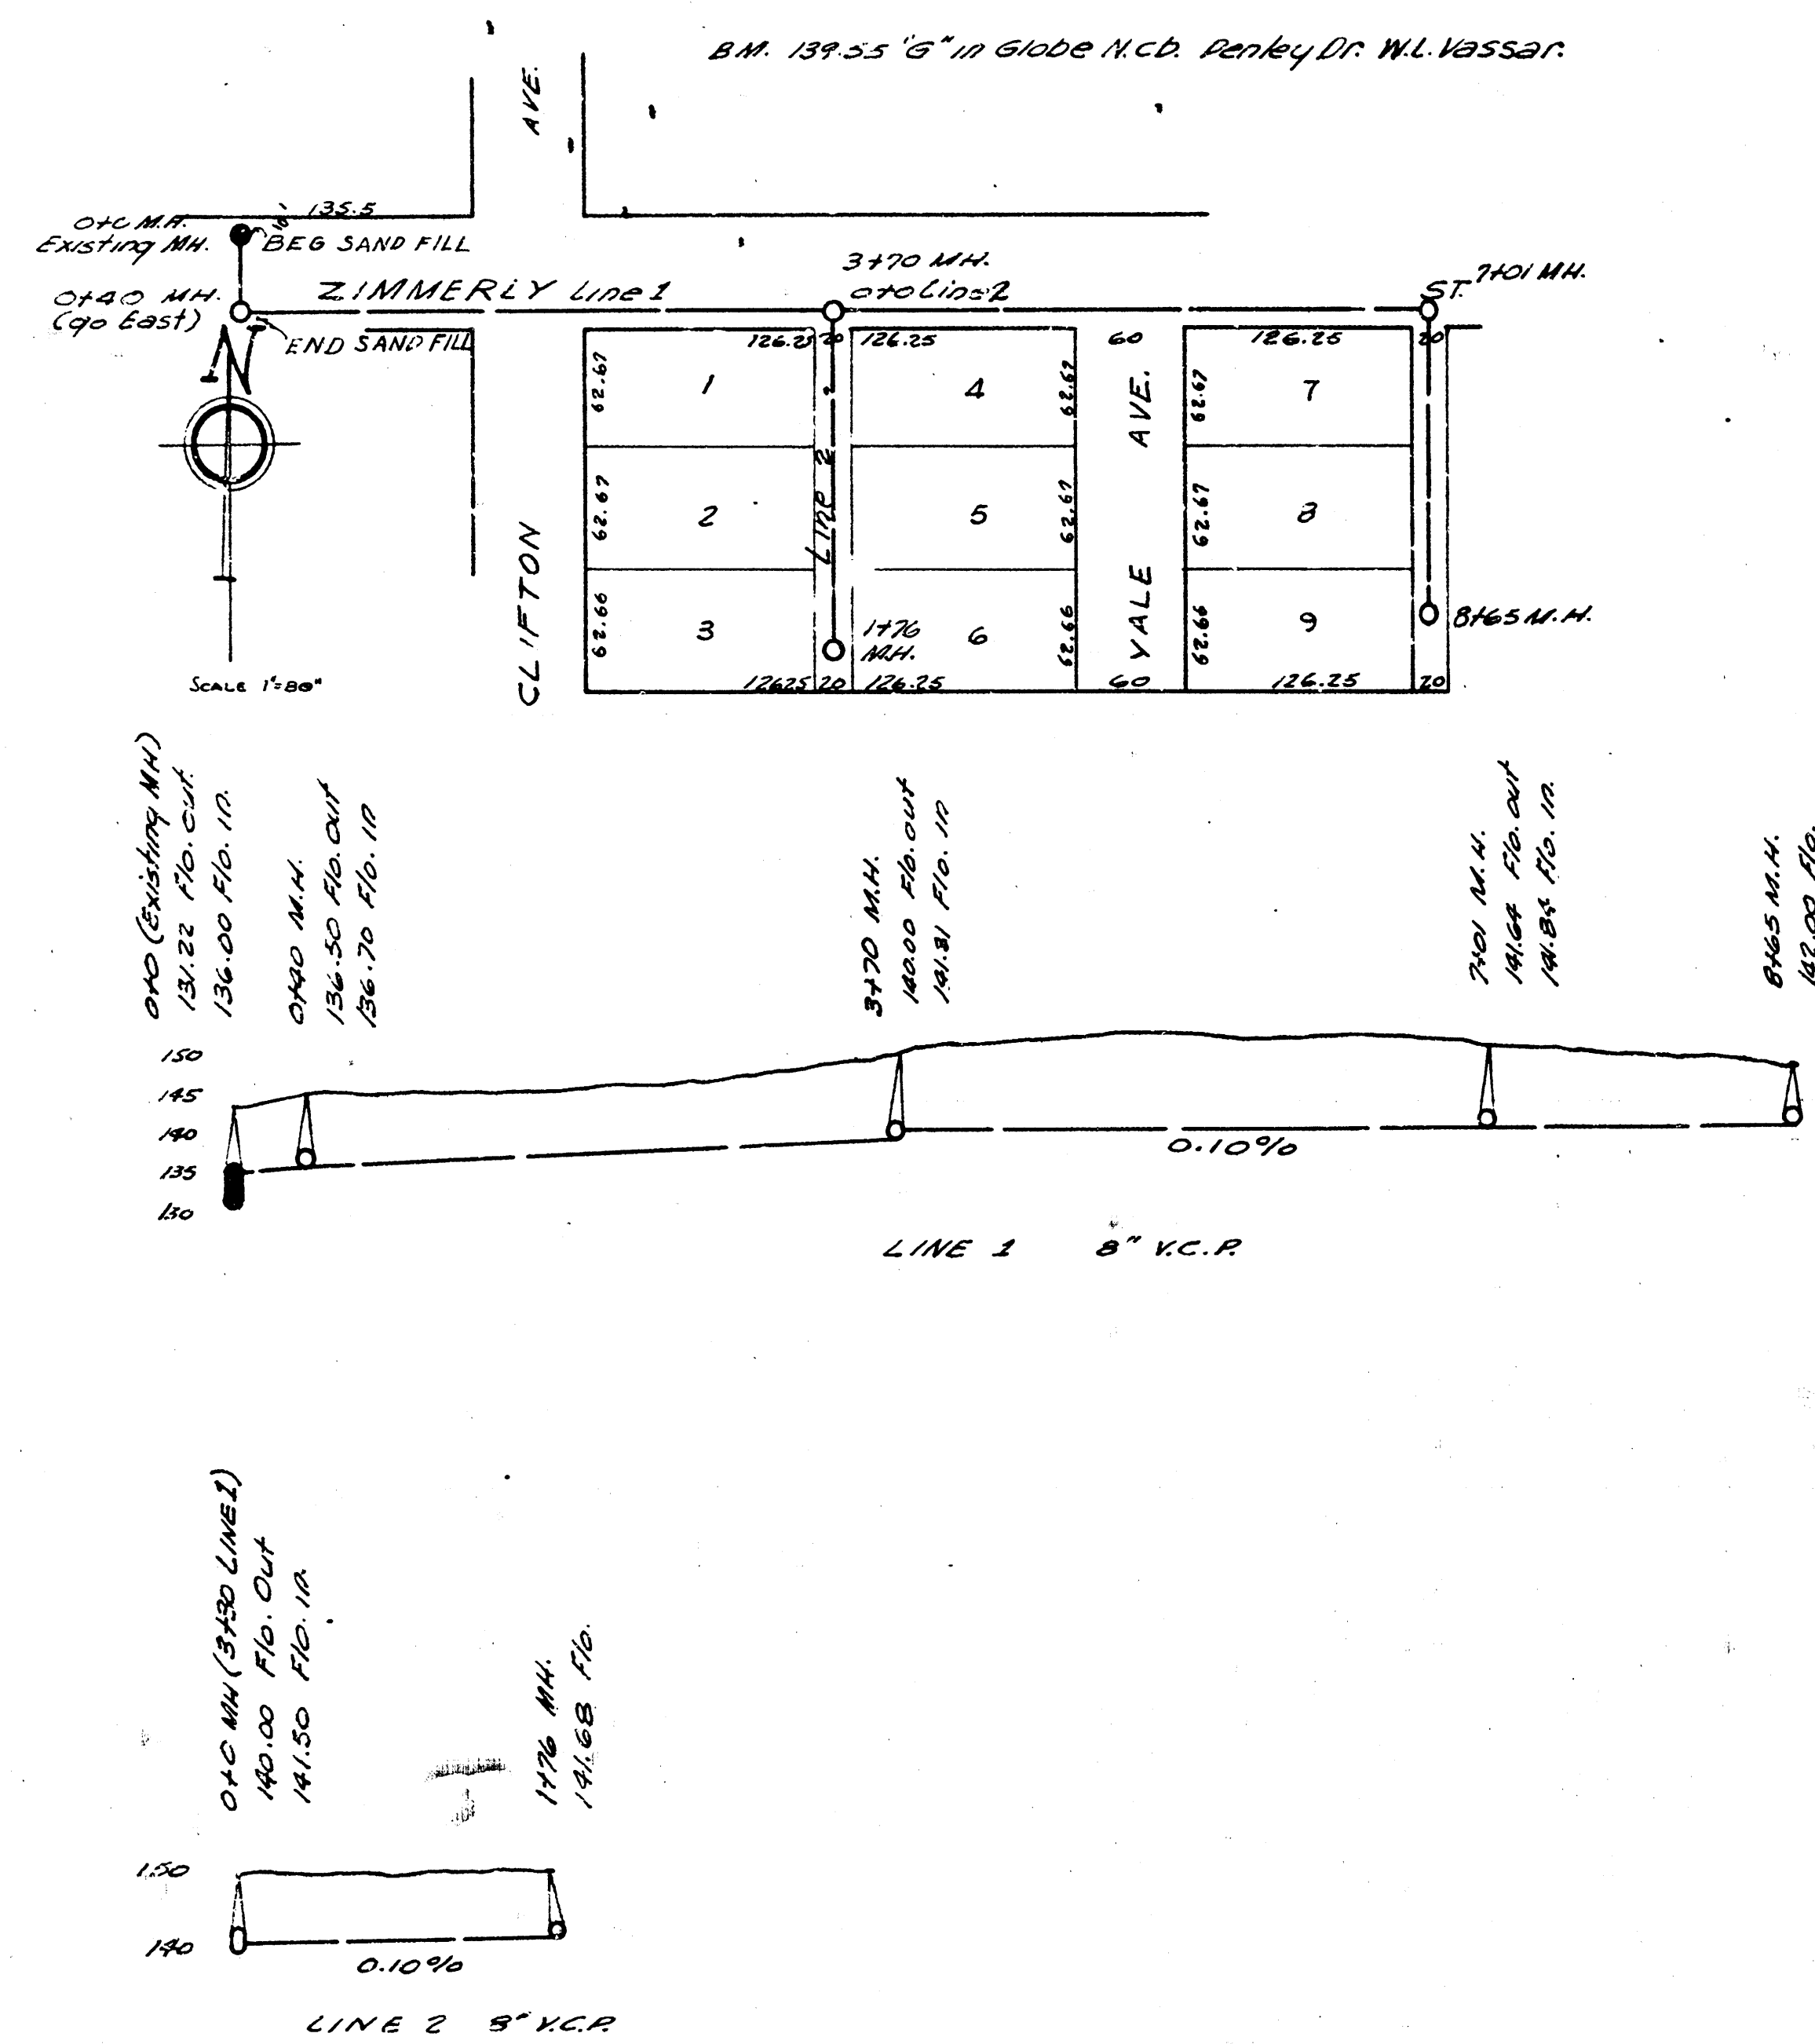

LAT. II DIST. 6 MAIN 12

CITY OF WICHITA, KANSAS
 L.K. White City Engineer
 Feb. 1943 Proj. No. C28-2