

↑
Z

BM 16152 End Curd S.E.
Fountain & Gilbert

010 MH Existing 18" dia
WORT 15

010 D+23 K.G.E. Pole 5' East


444	395
423	396
402	397
421	398
440	399
439	400
438	401
395	444

Fountain

Brookview

Lincoln St

Lat. 14, Dist 6, Main 12

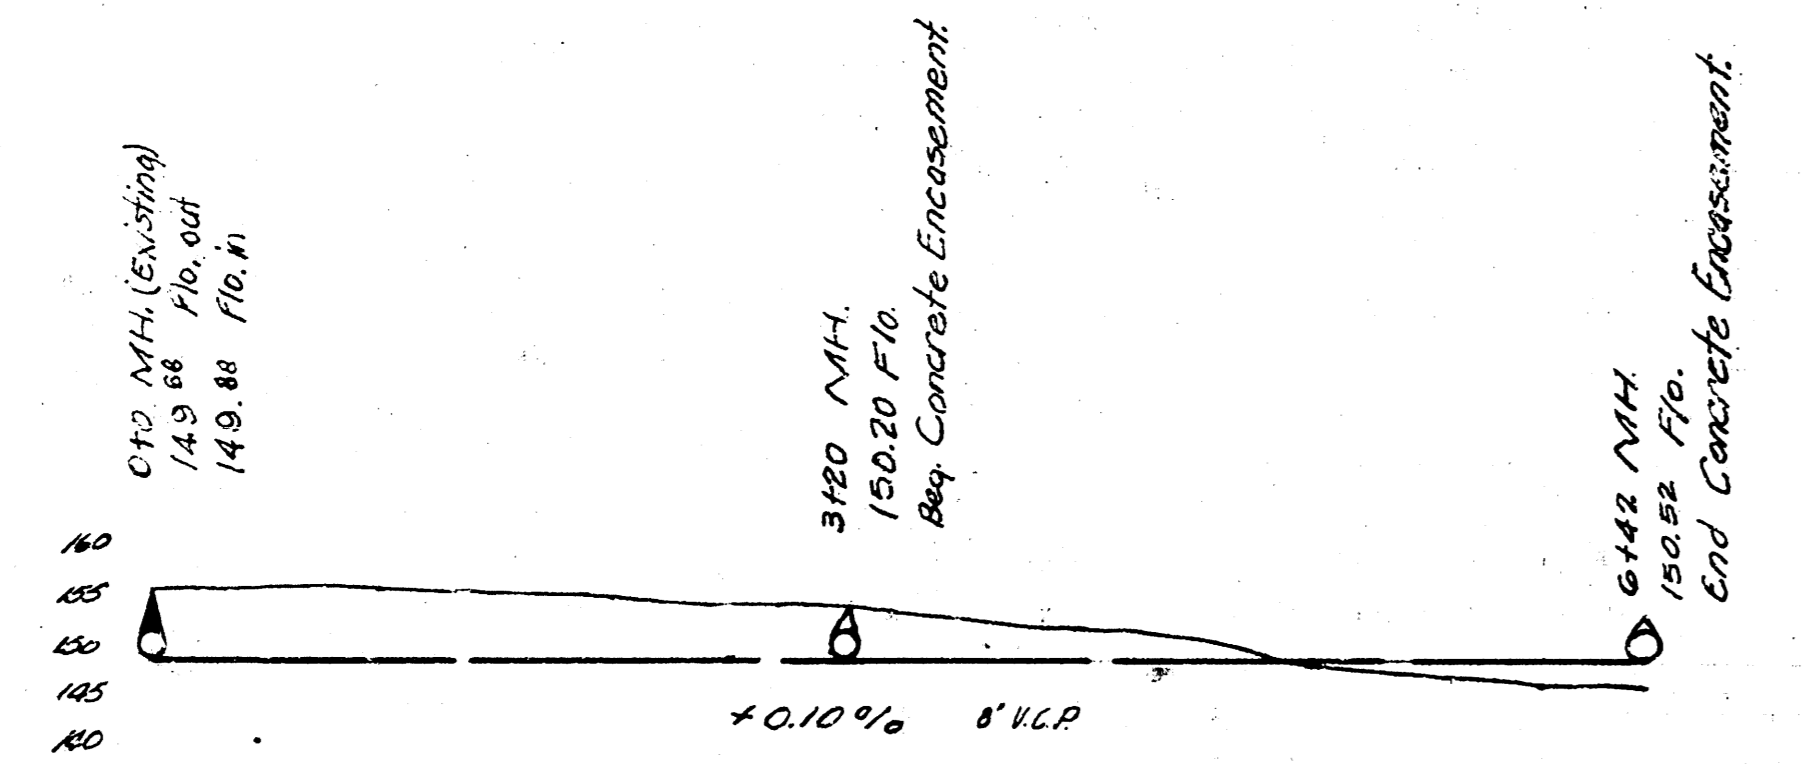

Lat 14, Dist 6, Main 12
City of Wichita Kansas
L.M. White City Engineer
July 1948 Proj. No.