


PROJECT NO.	YEAR	SHEET NO.	TOTAL SHEETS
35-07593-000		43	46

NOTE BOOK NO.	TEMPLATE AREAS CHECKED

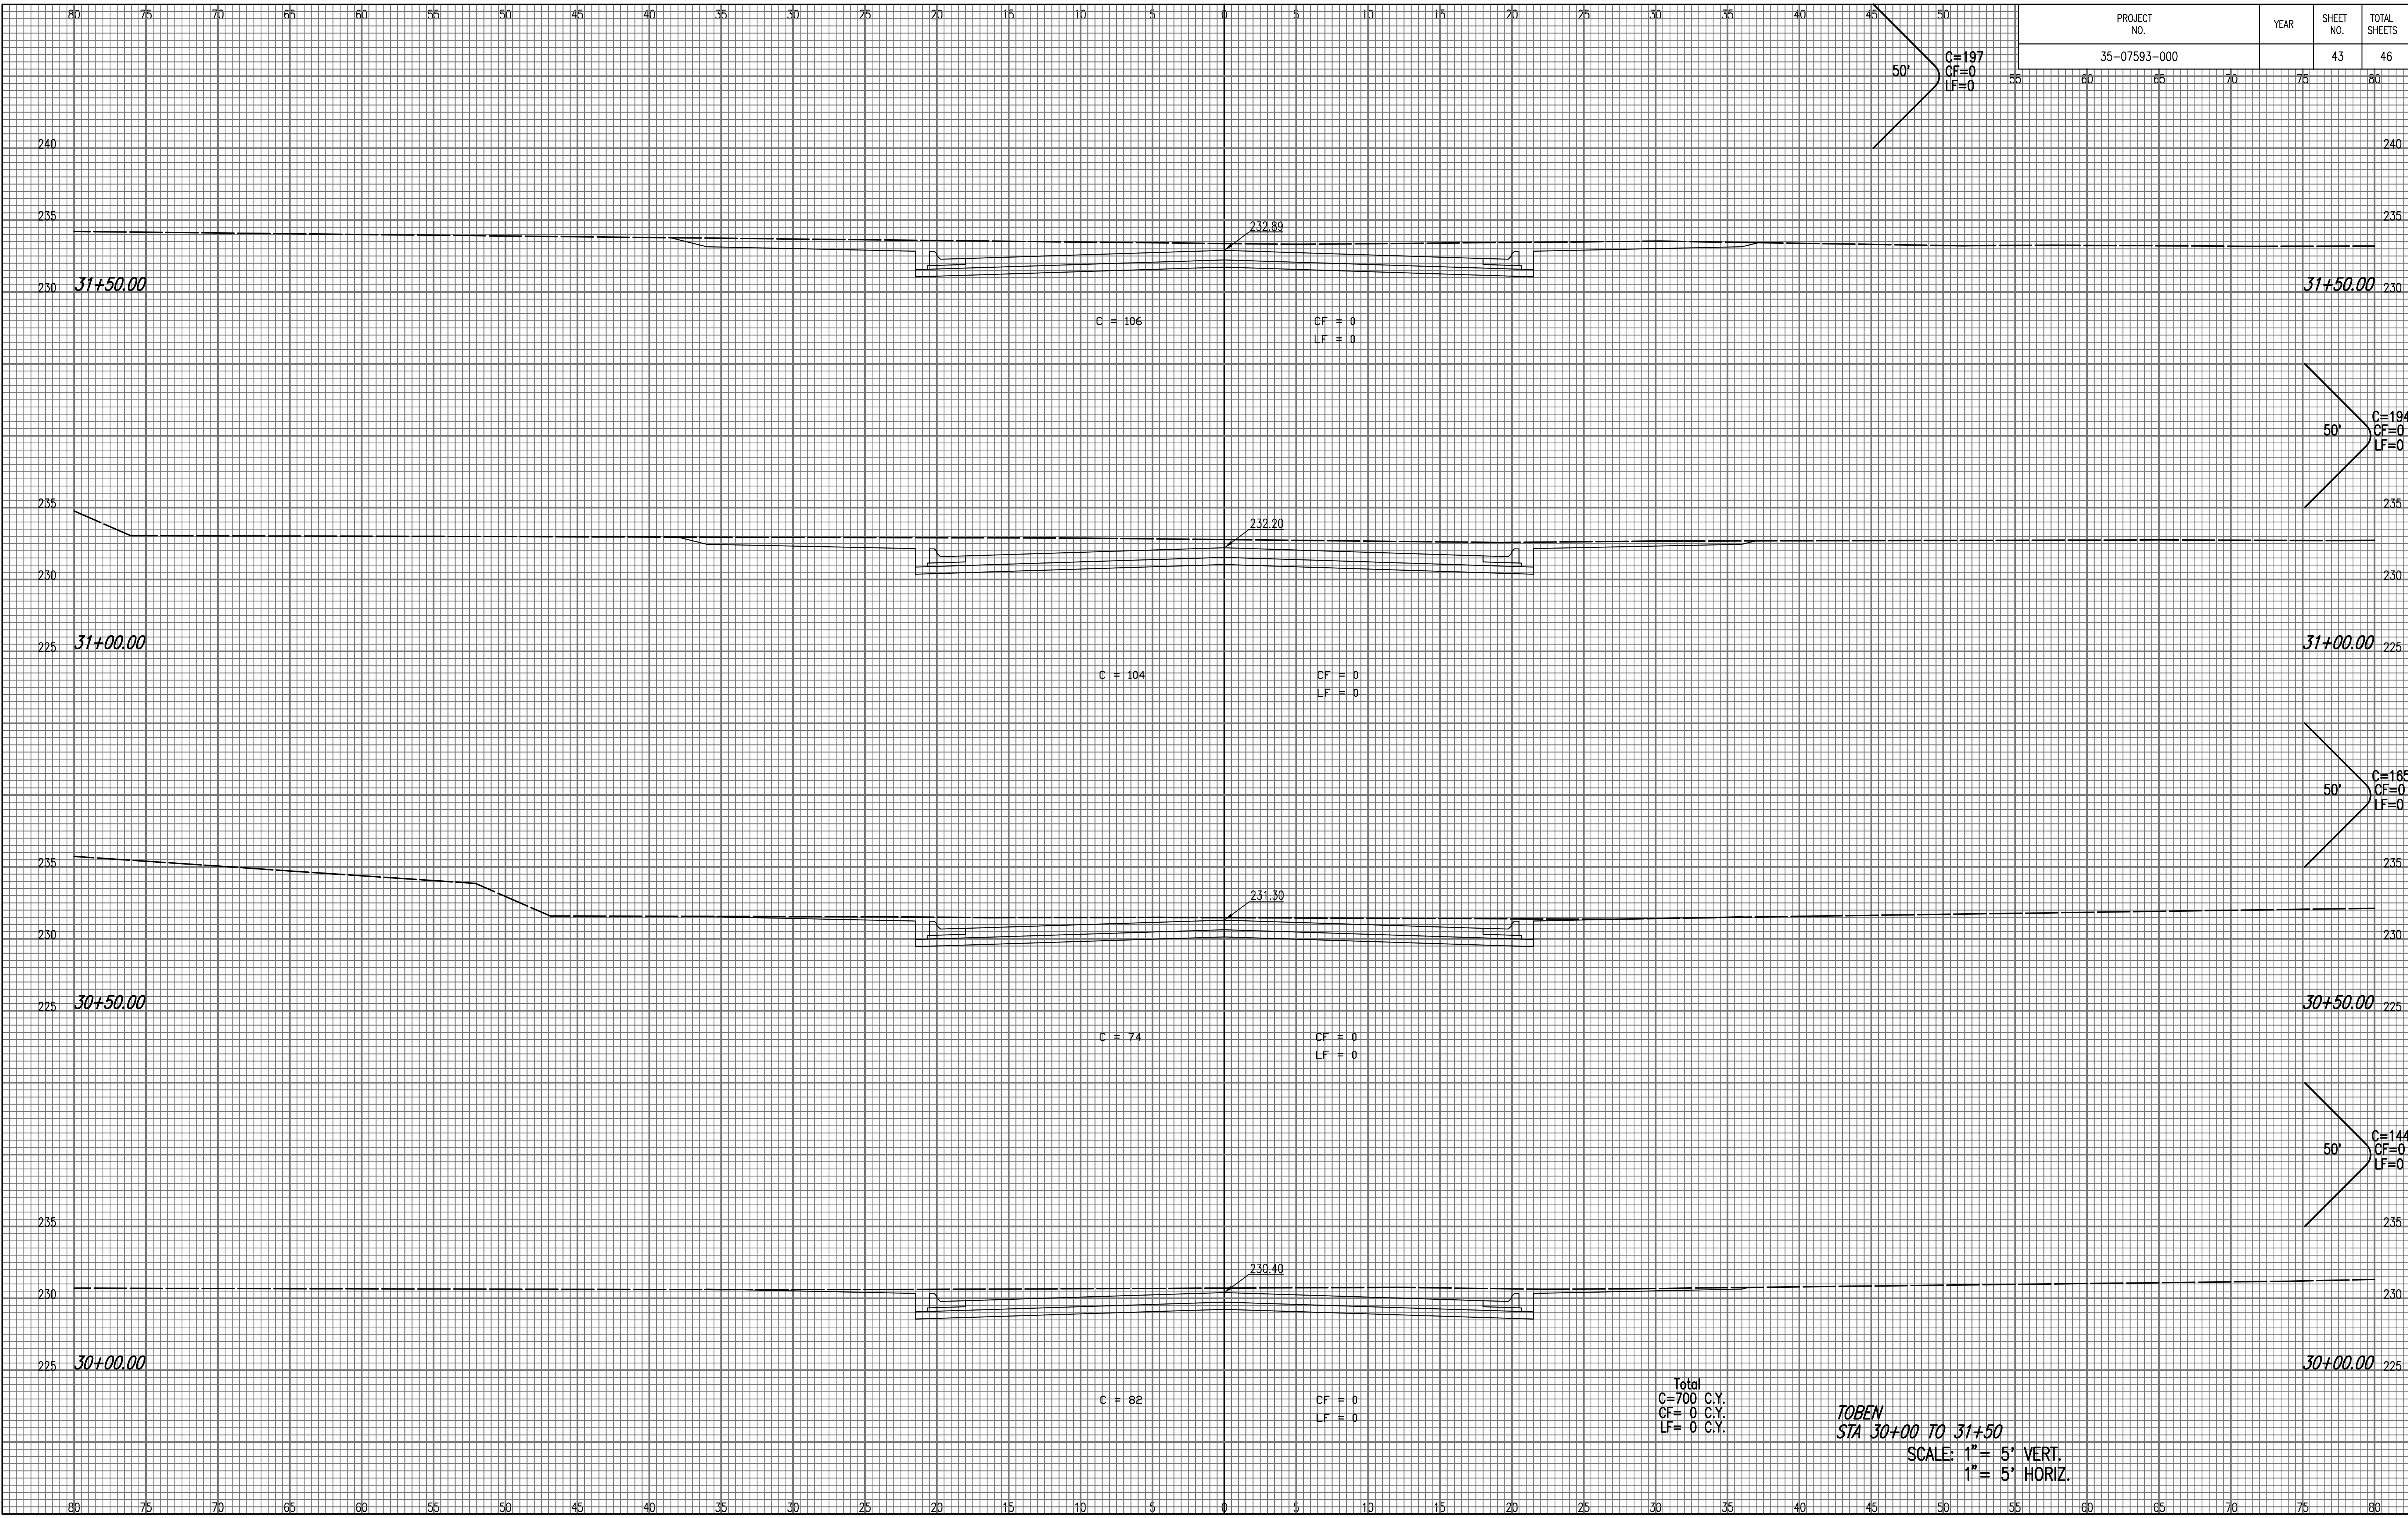

TOBEN
 STA 30+00 TO 31+50
 SCALE: 1" = 5' VERT.
 1" = 5' HORIZ.

Saved: 04-12-2008 11:12:58 AM by: BUS
 Plot Scale: 1:1 04-14-2008 8:58:06 AM
 O:\2007\07593\000\XSEC\tobern\012