
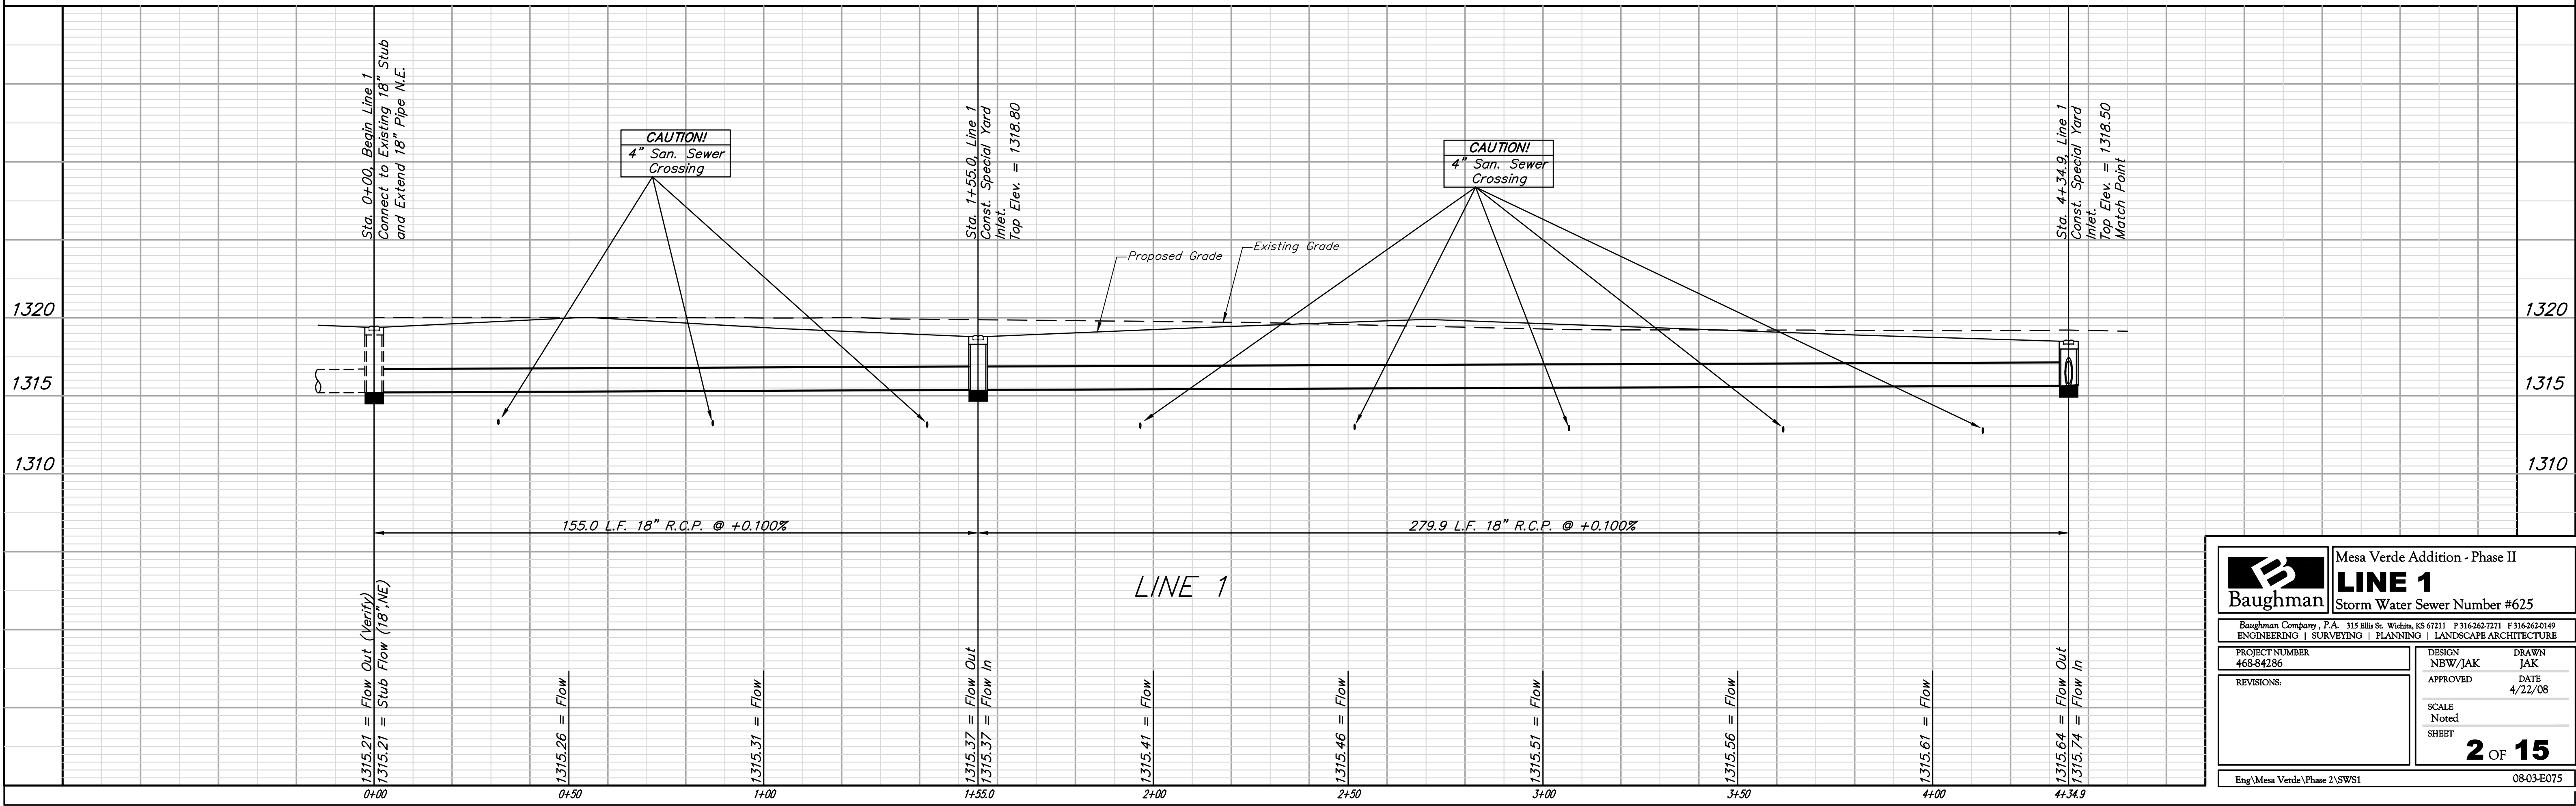


**BENCHMARK:**  
 BM # 1 - City of Wichita Disc in the Northwest Corner of 37th Street North and Womer Elev. = 1324.06 MSL  
 BM # 2 - "C" Cut on the Top of Curb in the NE Corner of the Parking Lot for The Word of Life Church at 37th Street North & Meridian. Elev. = 1323.11 MSL  
 BM # 3 - RR Spike in the East Face of Light Pole at the Southwest Corner of 34th Street North & Meridian. Elev. = 1320.32 MSL

SCALE:  
 1" = 20' HORIZONTAL  
 1" = 5' VERTICAL  
 • = IRON

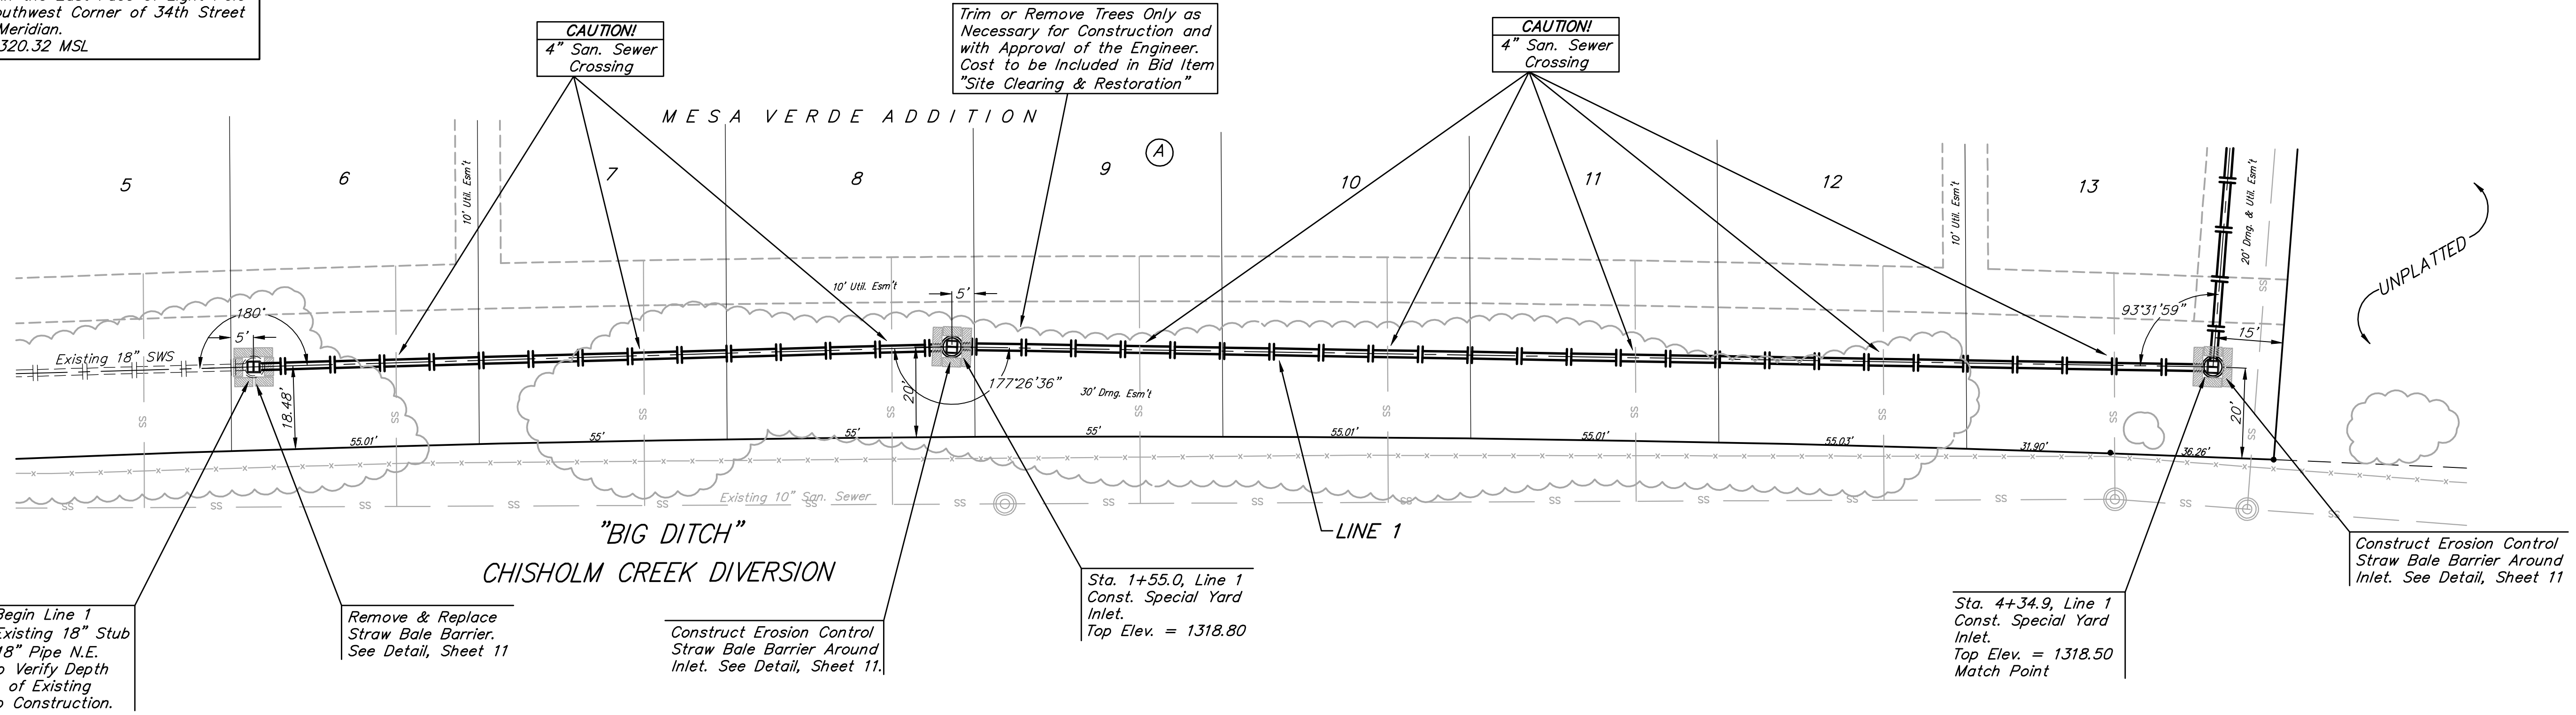

<b>B</b> Baughman		Mesa Verde Addition - Phase II	
PROJECT NUMBER 468-84286		<b>LINE 1</b> Storm Water Sewer Number #625	
DESIGN NBW/JAK		DRAWN JAK	
APPROVED		DATE 4/22/08	
REVISIONS:		SCALE Noted	
		SHEET <b>2 OF 15</b>	
Eng\Mesa Verde\Phase 2\SWS1		08-03-E075	