
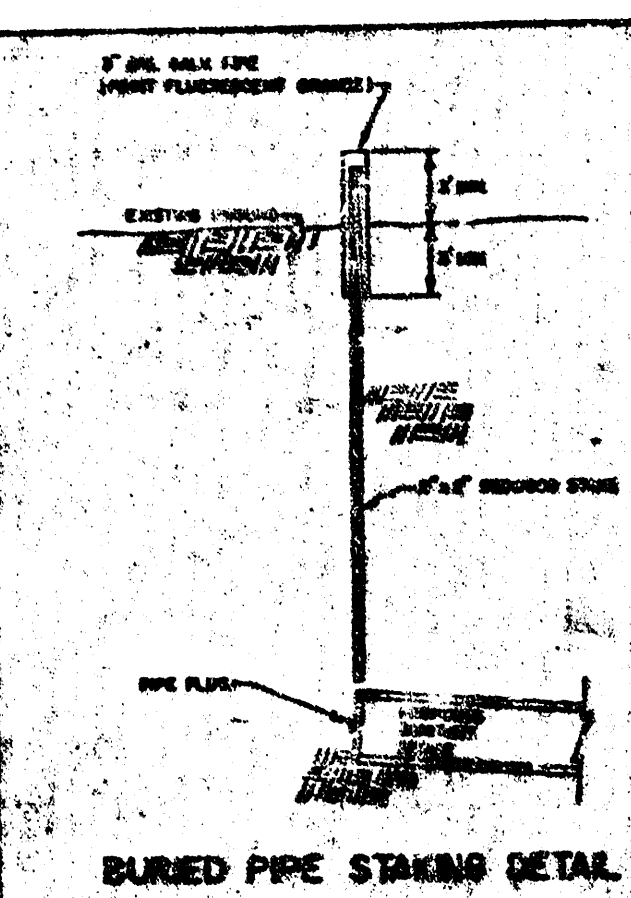
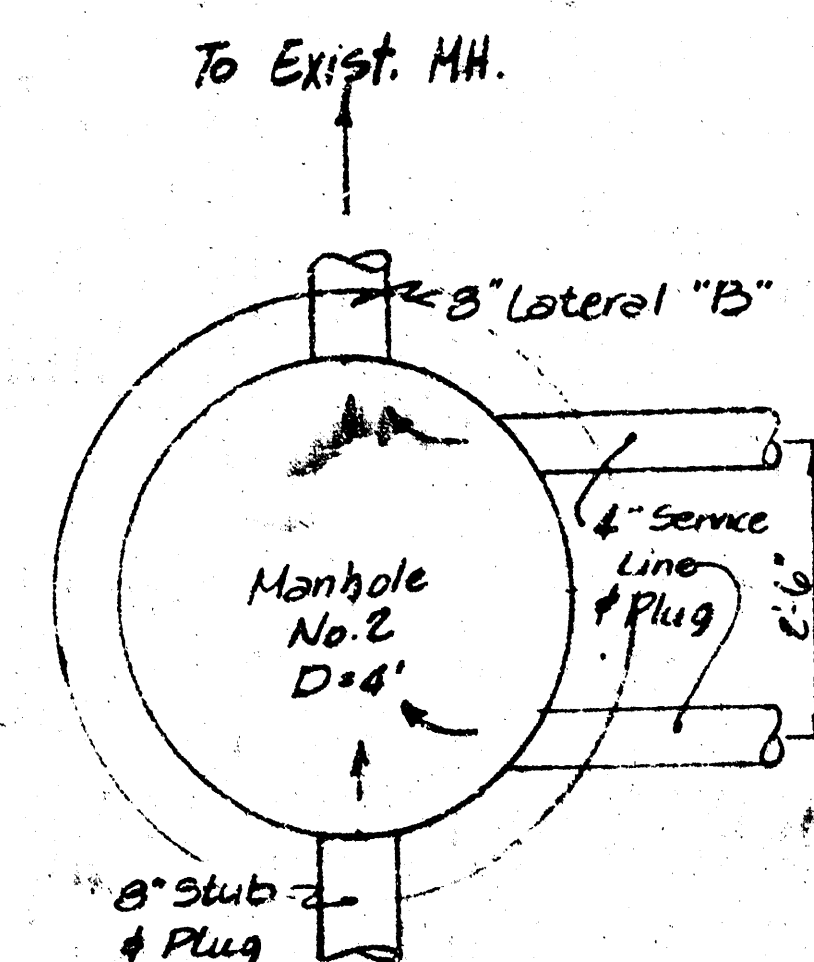


PLAN	DATE	BY
NOTED		
REVISION		
NO.		

PROFILE	DATE	BY
NOTED		
REVISION		
NO.		

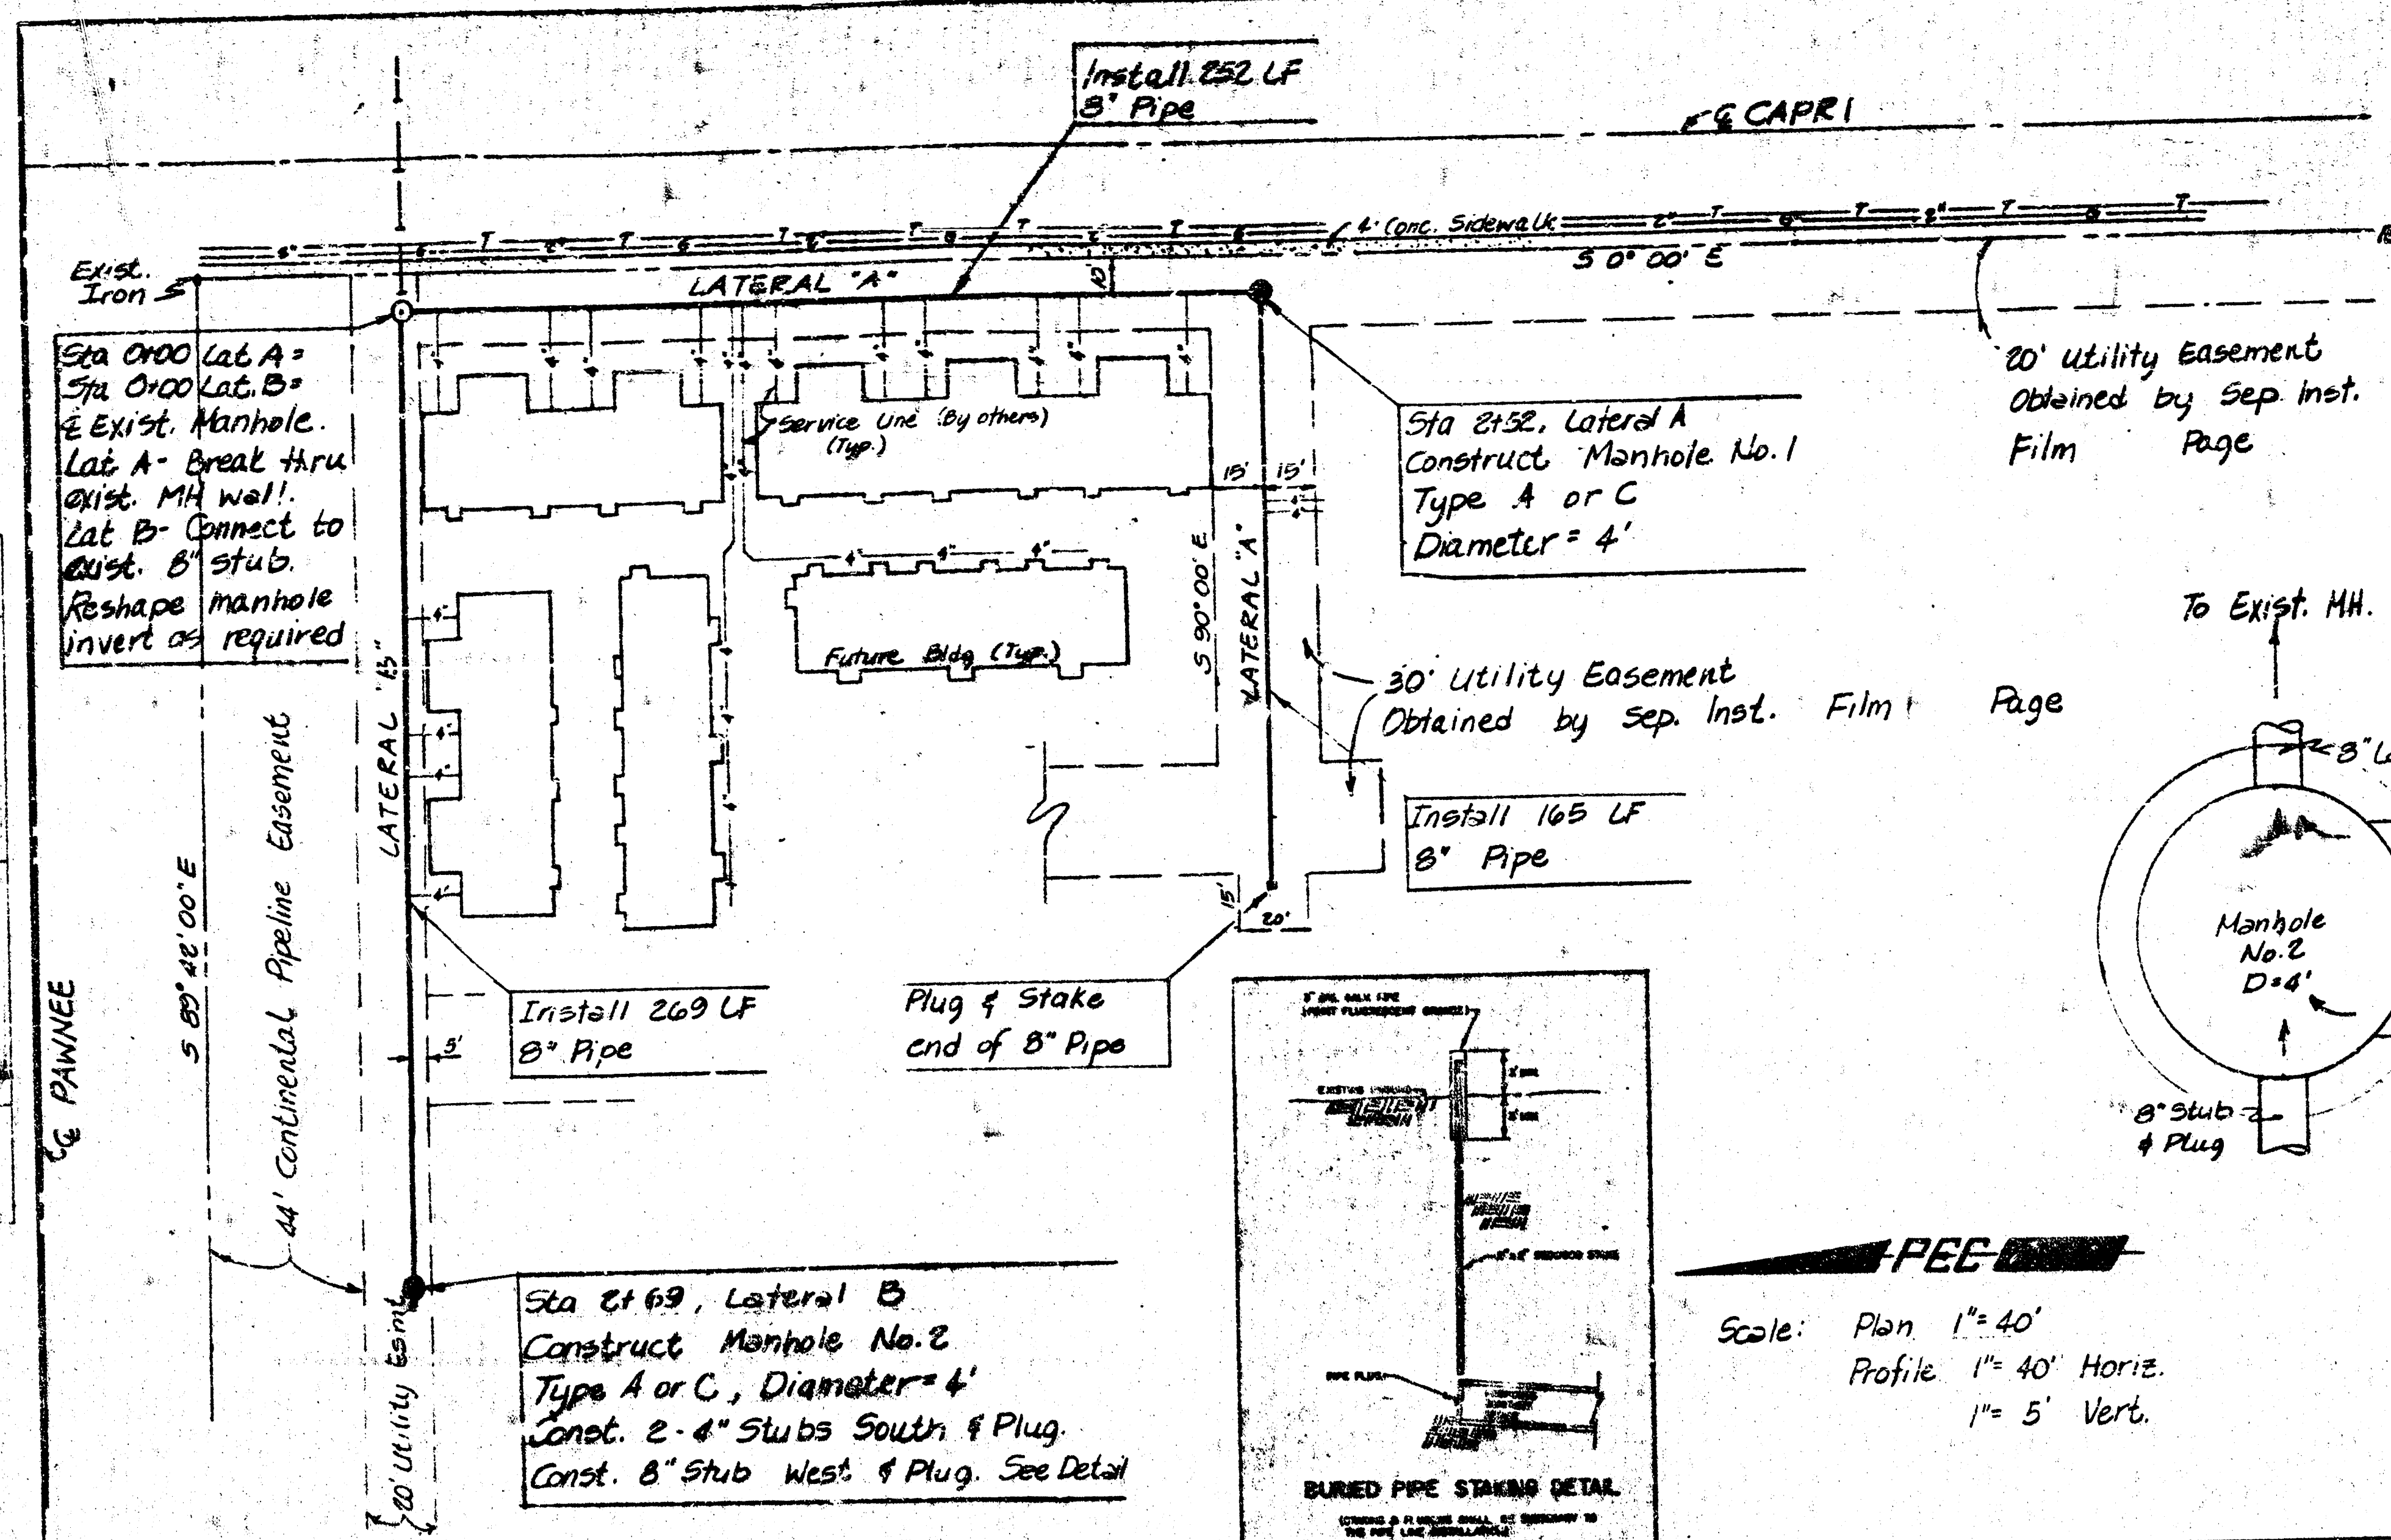

Scale: Plan 1"=40'
Profile 1"=40' Horiz.
1"=5' Vert.

TAPS			
Lateral	Location	Size	Direction
A	Sta 0+12	8"x4"	W #
A	Sta 0+44	8"x4"	W #
A	Sta 0+56	8"x4"	W #
A	Sta 0+88	8"x4"	W #
A	Sta 0+97.75	8"x4"	W #
A	Sta 1+00.25	8"x4"	W #
A	Sta 1+10	8"x4"	W #
A	Sta 1+42	8"x4"	W #
A	Sta 1+54	8"x4"	W #
A	Sta 1+86	8"x4"	W #
A	Sta 1+98	8"x4"	W #
A	Sta 2+32	8"x4"	W #
A	Sta 3+10.25	8"x4"	S *
A	Sta 3+12.75	8"x4"	S *
B	Sta 0+82	8"x4"	S #
B	Sta 1+14	8"x4"	S #
B	Sta 1+26	8"x4"	S #
B	Sta 1+58	8"x4"	S #

* Install 17 LF 4" Pipe South @ S=+2.0% past future pavement edge. Plug & Stake.
By others

Bench Marks: Rock Road & Pawnee East.
City of Wichita B.M. disc. 62' east and 53' north of centerline, both (1973) Elev. = 188.250

- GENERAL NOTES
- ALL CONSTRUCTION AND MATERIALS TO COMPLY WITH CITY OF WICHITA SPECIFICATIONS AND STANDARDS.
 - SEWER LINES TO BE INSPECTED BY THE DEPARTMENT OF PUBLIC WORKS ENGINEERING DIVISION.
 - THE BURIED UTILITIES AS SHOWN ON THE PLANS ARE APPROXIMATE ONLY. AT LEAST 48 HOURS PRIOR TO BEGINNING EXCAVATION (EXCLUDING WEEKENDS AND HOLIDAYS), THE CONTRACTOR SHALL CONTACT THE UTILITY LOCATION SERVICE "K&U-DIG-IT" AT (316) 267-2380 TO REQUEST THE FOLLOWING UTILITY COMPANIES TO LOCATE ANY EXISTING LINES WITHIN THE PROJECT AREA: GAS SERVICE COMPANY, K.G. & E., SOUTH-WESTERN BELL TELEPHONE COMPANY, AND THE WICHITA WATER DEPARTMENT.
 - EXCESS EXCAVATED MATERIAL AND OTHER DEBRIS SHALL BE WASTED AS DIRECTED BY THE ENGINEER.
 - THE CONTRACTOR SHALL BE RESPONSIBLE FOR PRESERVING PROPERTY IRONS. THE CONTRACTOR SHALL BE REQUIRED TO RE-ESTABLISH ANY PROPERTY IRONS WHICH ARE DAMAGED OR DESTROYED BY HIS CONSTRUCTION OPERATIONS. SUCH IRONS SHALL BE RE-ESTABLISHED BY A LICENSED LAND SURVEYOR OR A LICENSED PROFESSIONAL ENGINEER IN ACCORDANCE WITH STATE LAWS.
 - ALL ELEVATIONS SHOWN ARE CITY OF WICHITA DATUM. (USGS-1187.4+CITY DATUM)
 - 8" PIPE SHALL BE EITHER ABS OR PVC.
 - WHERE CONNECTIONS ARE TO BE MADE TO "EXISTING STUB", THE CONTRACTOR SHALL VERIFY THE LOCATION AND FLOWLINE ELEVATION OF THE STUB PRIOR TO BEGINNING CONSTRUCTION.
- NOTE TO CONTRACTOR
This project will be constructed under the supervision of the City Engineer and conforming to the specifications of the CITY OF WICHITA. THE CONTRACTOR WILL PAY THE CITY OF WICHITA FOR ALL COSTS OF INSPECTION.
- APPROVED AS NOTED
By CITY ENGINEER OF WICHITA
Sanitary Sewers
Storm Sewers
Drainage Approaches

OAK KNOLL CONDOMINIUMS
TRADITION HOMES INC.
SANITARY SEWER IMPROVEMENTS.
LOT 1, BLOCK 1, OAK KNOLL ADD. (PHASE 1)
CITY PROJECT NO. 468-76-245-80000-000-000-008

