


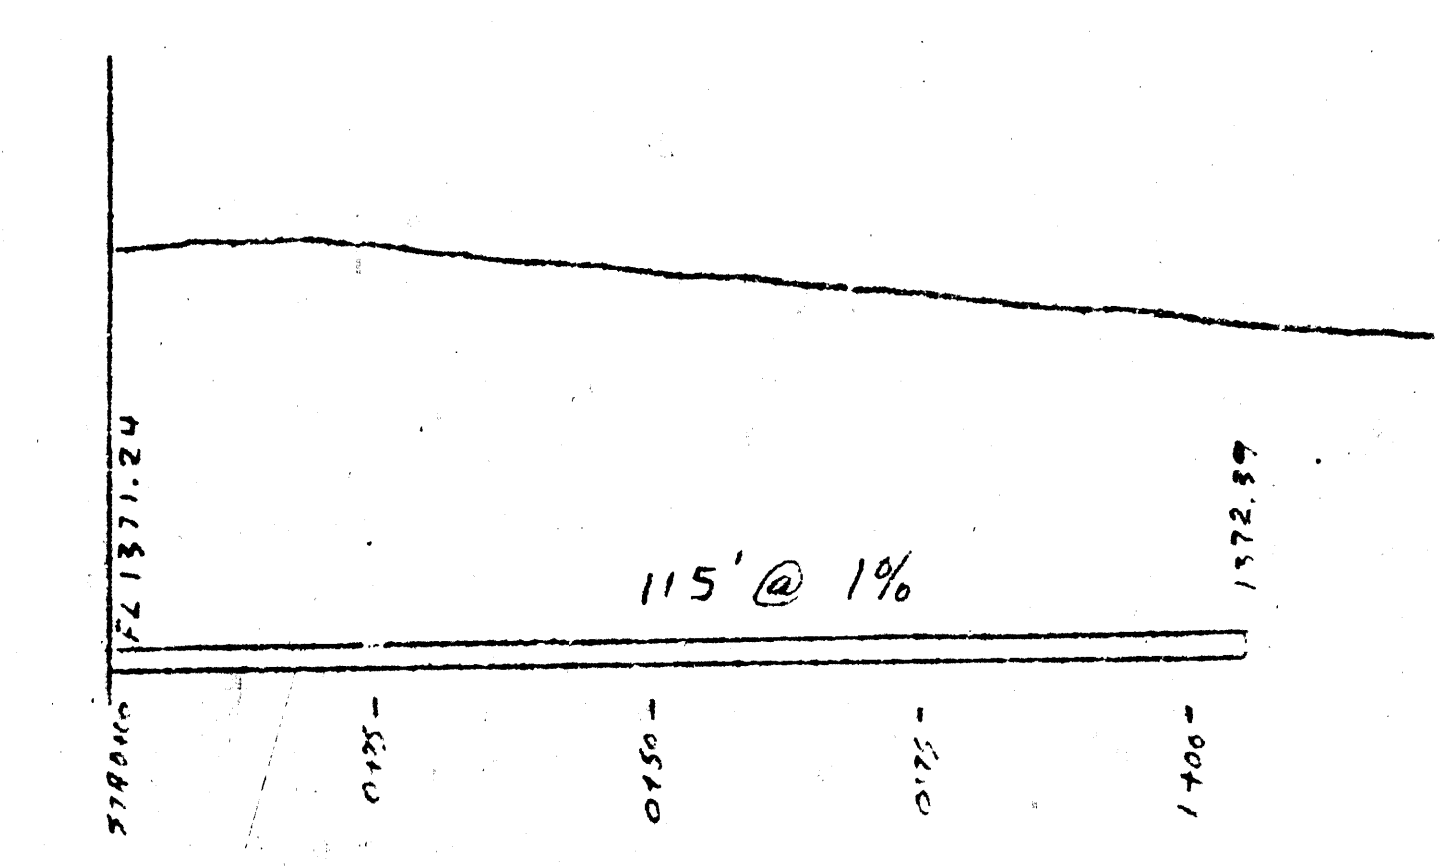
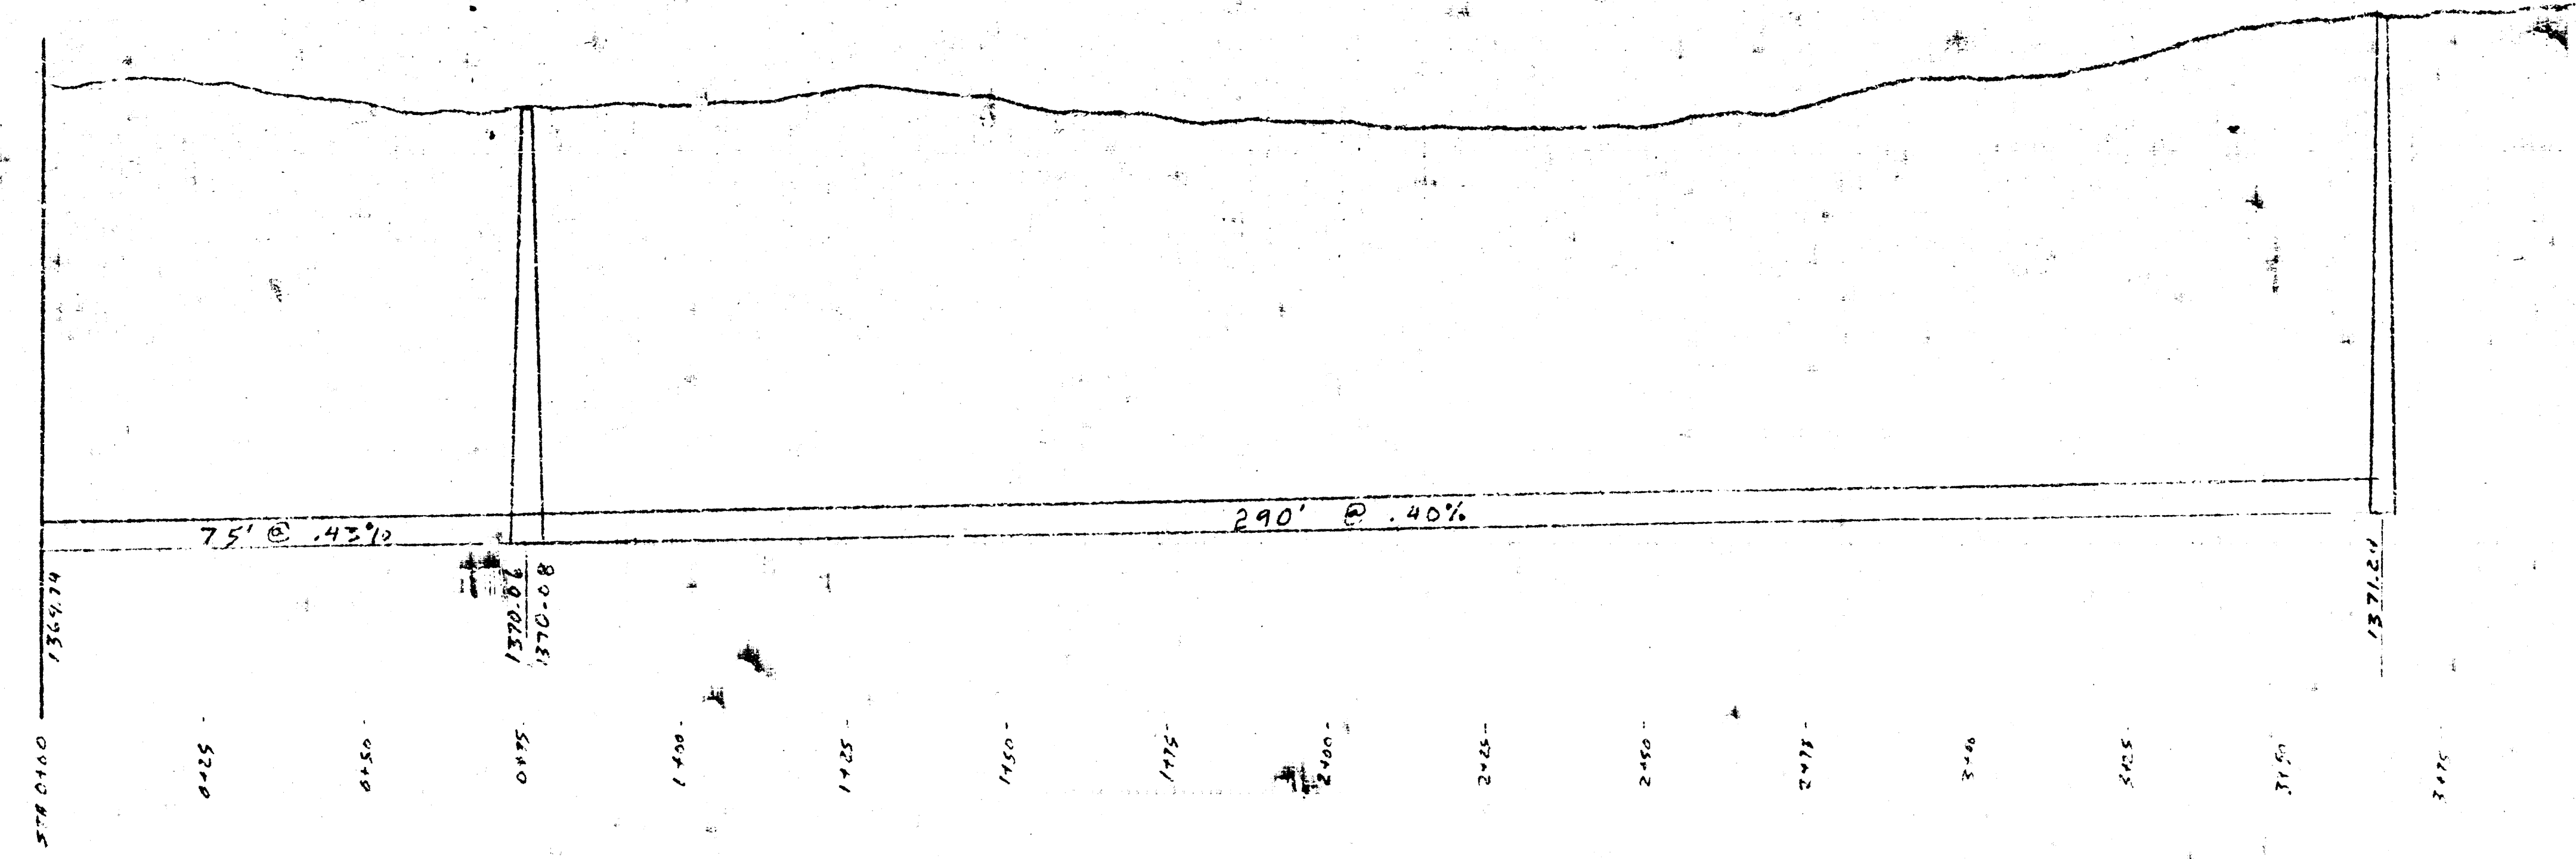
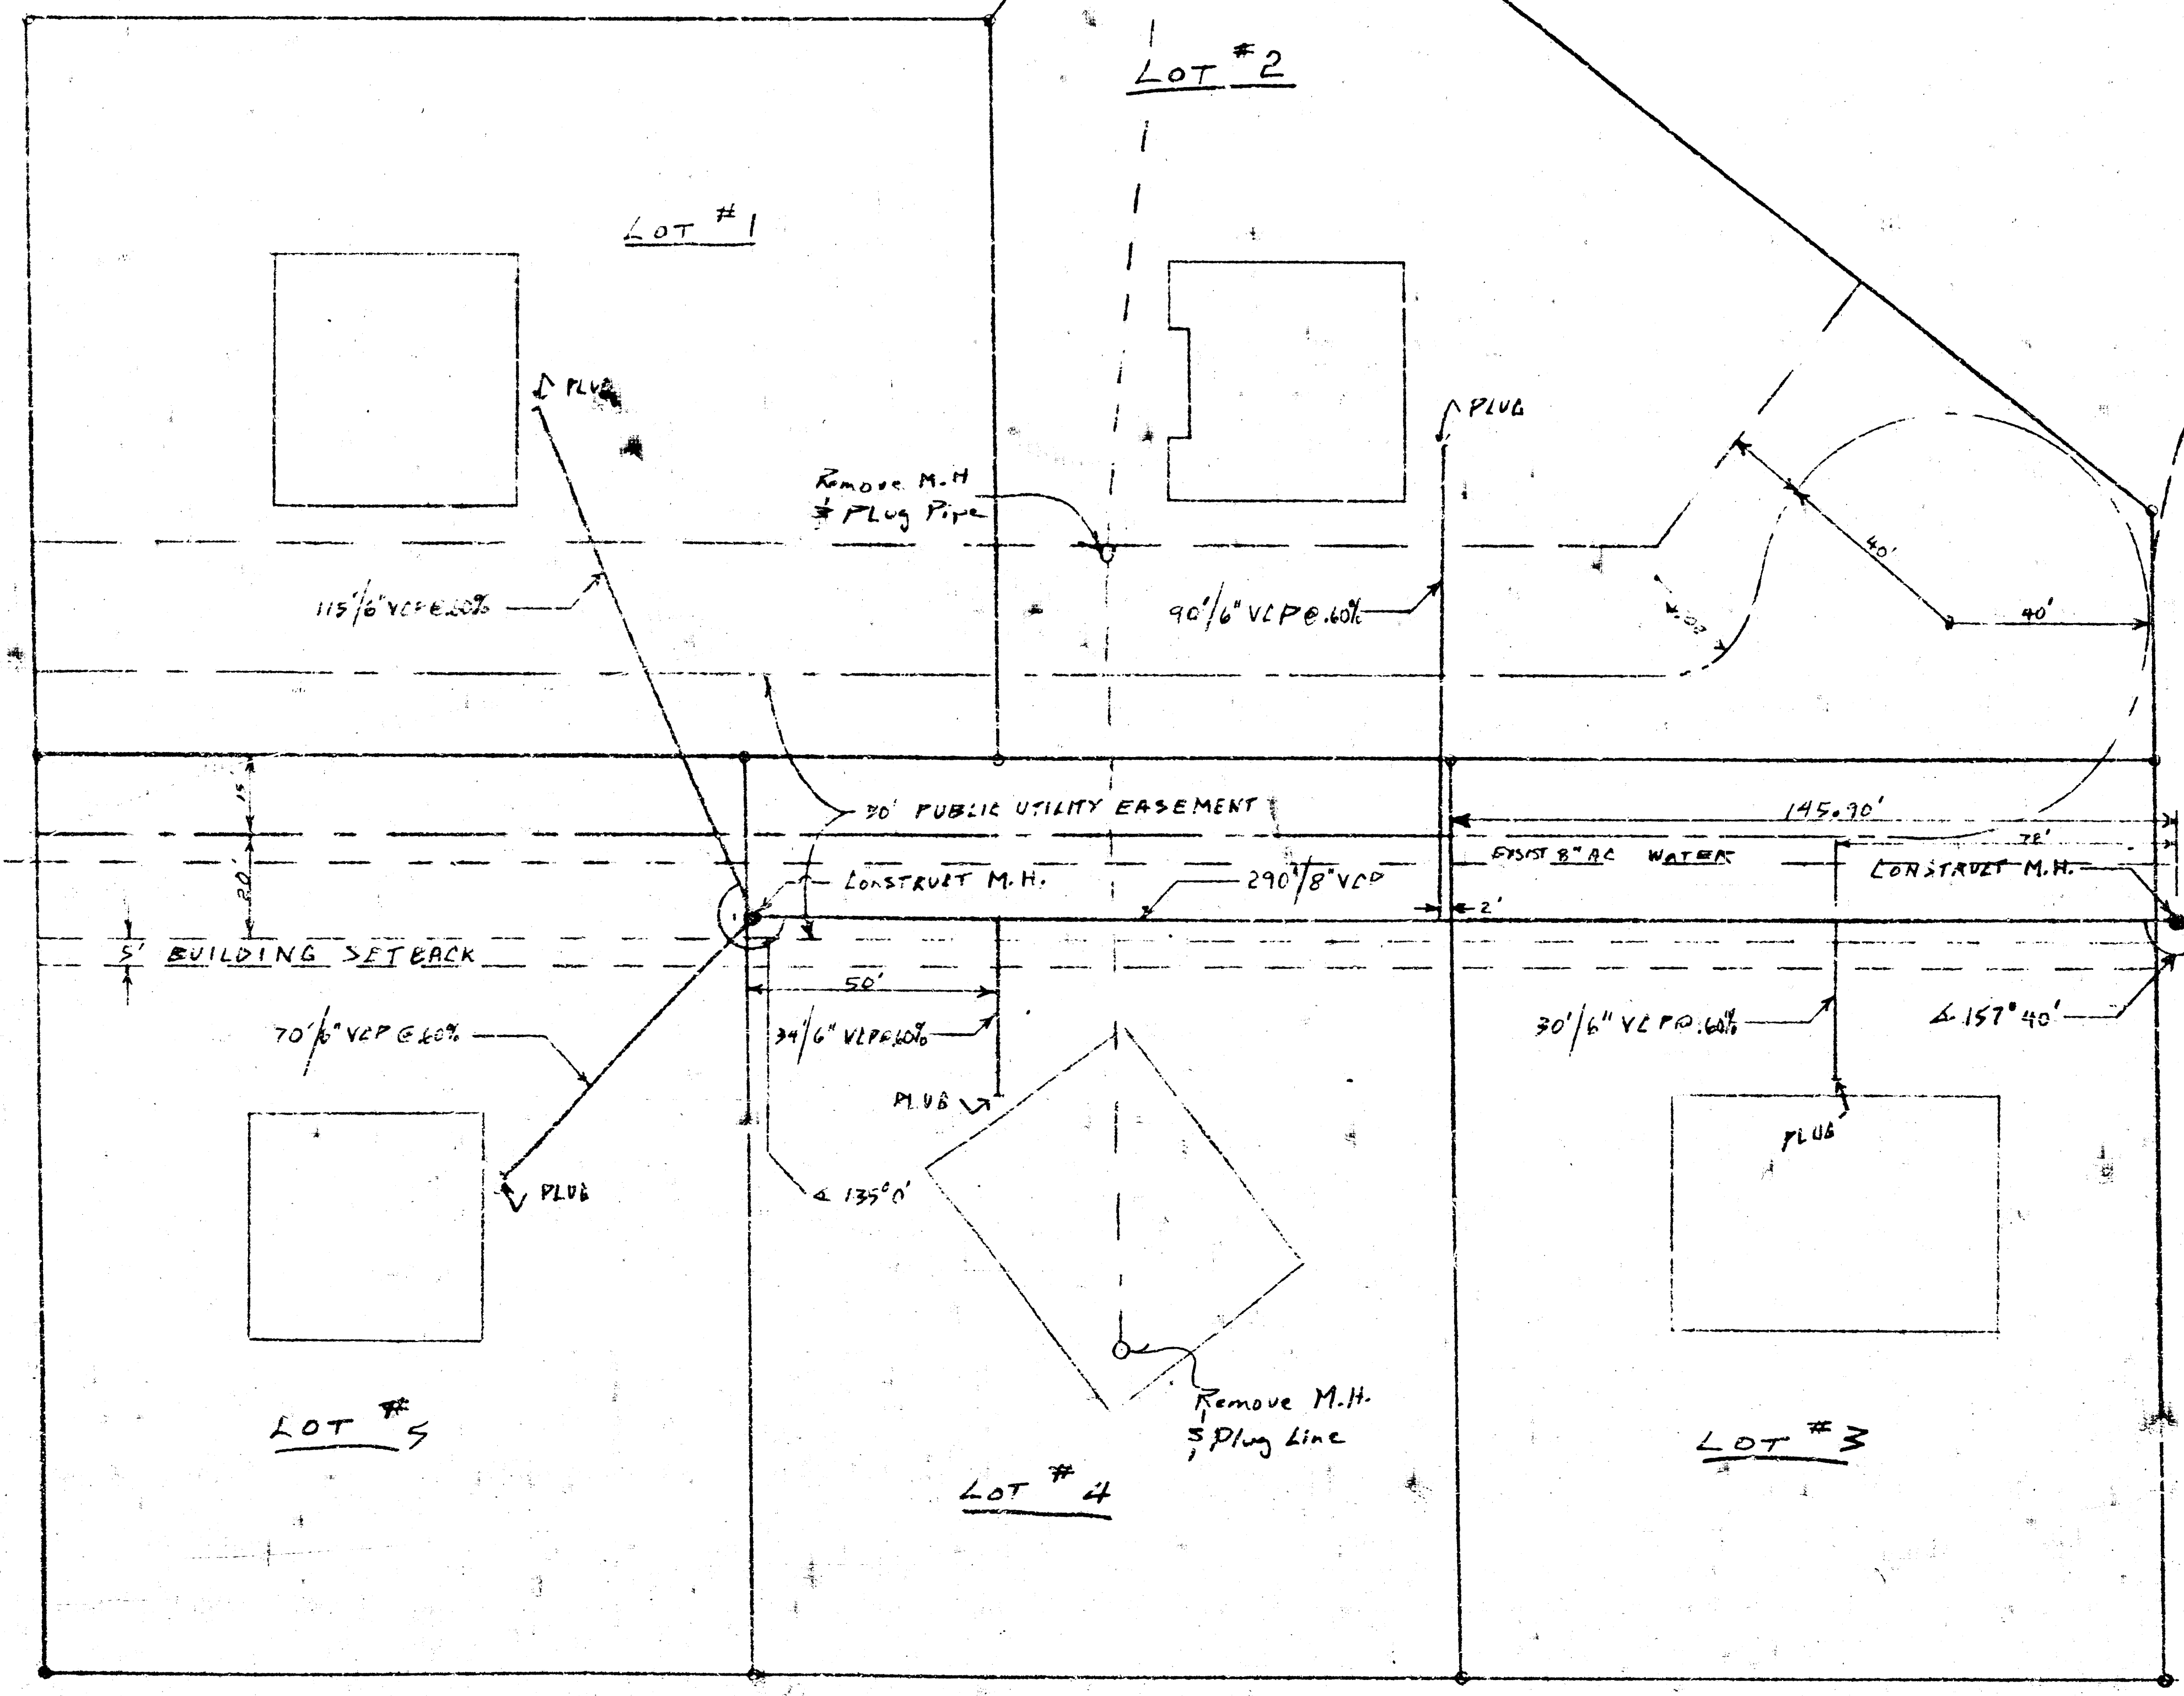


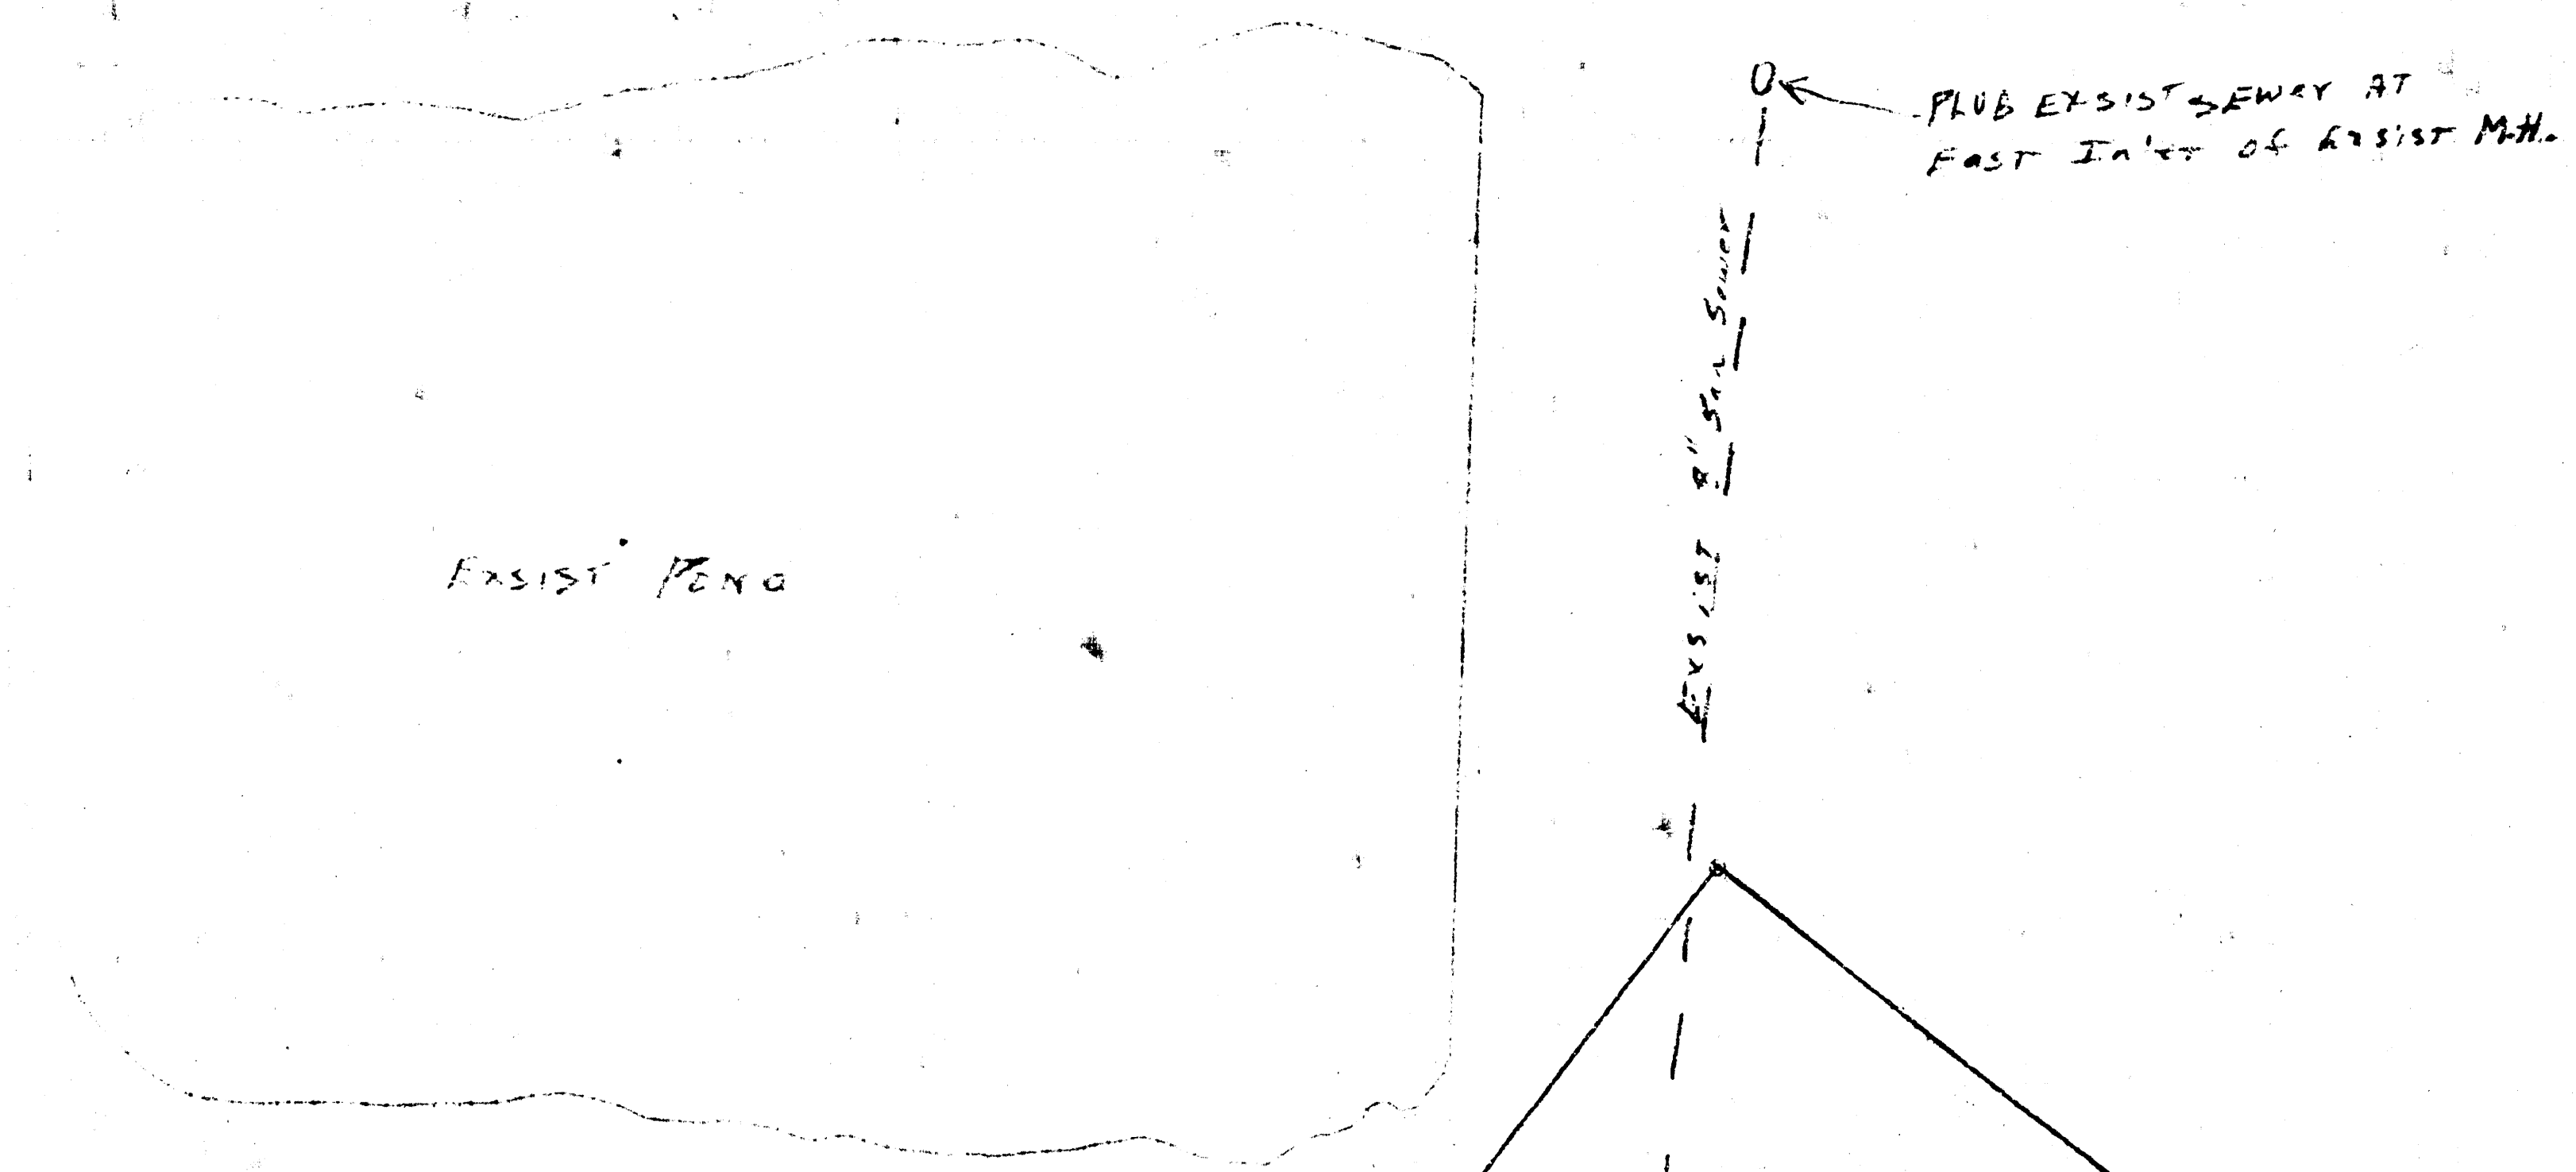


LOT #1 6" VLP SERVICE

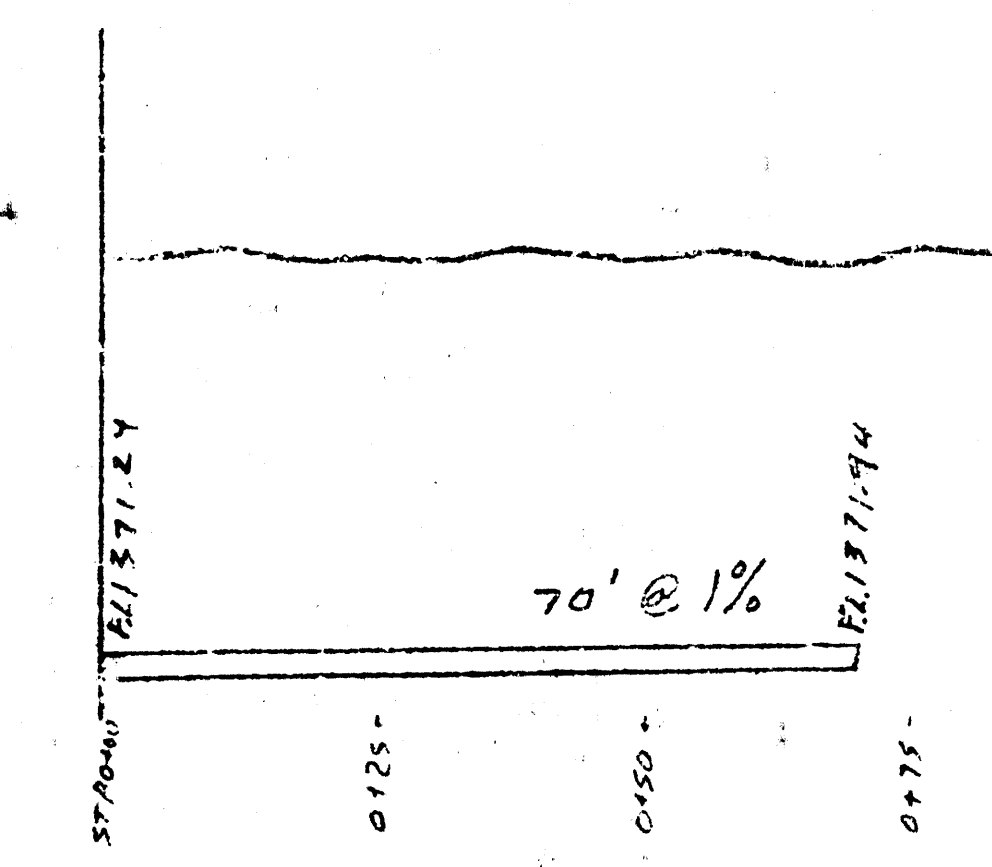


LOT #5 6" VLP SERVICE

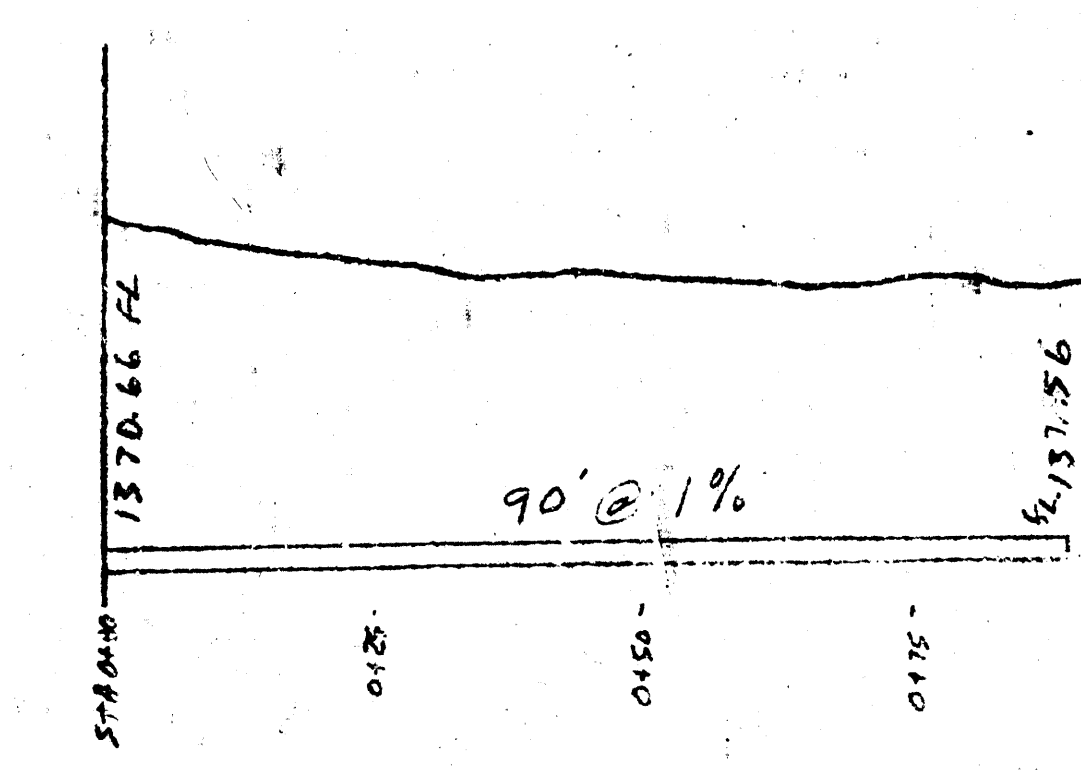


LOT #2 6" VLP SERVICE

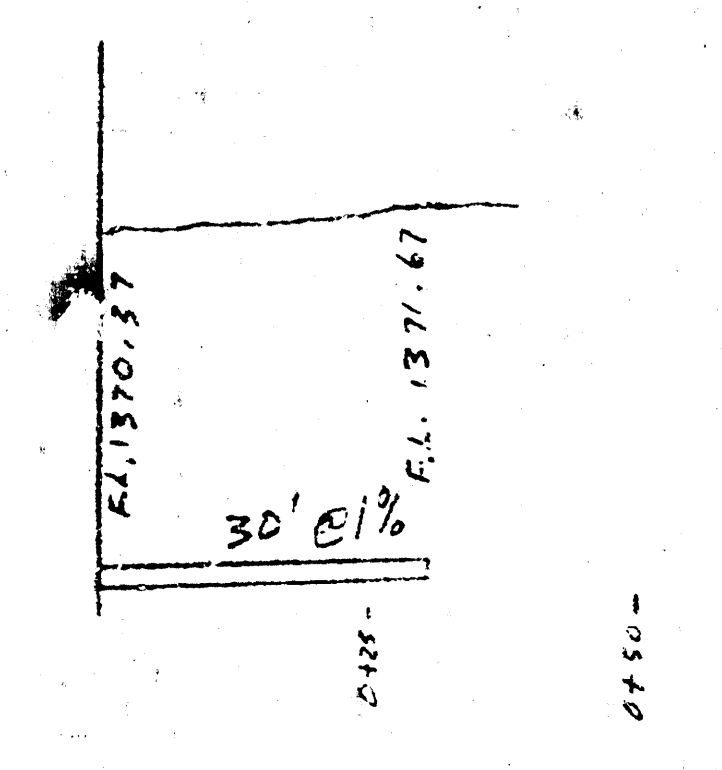

LOT #3 6" VLP SERVICE

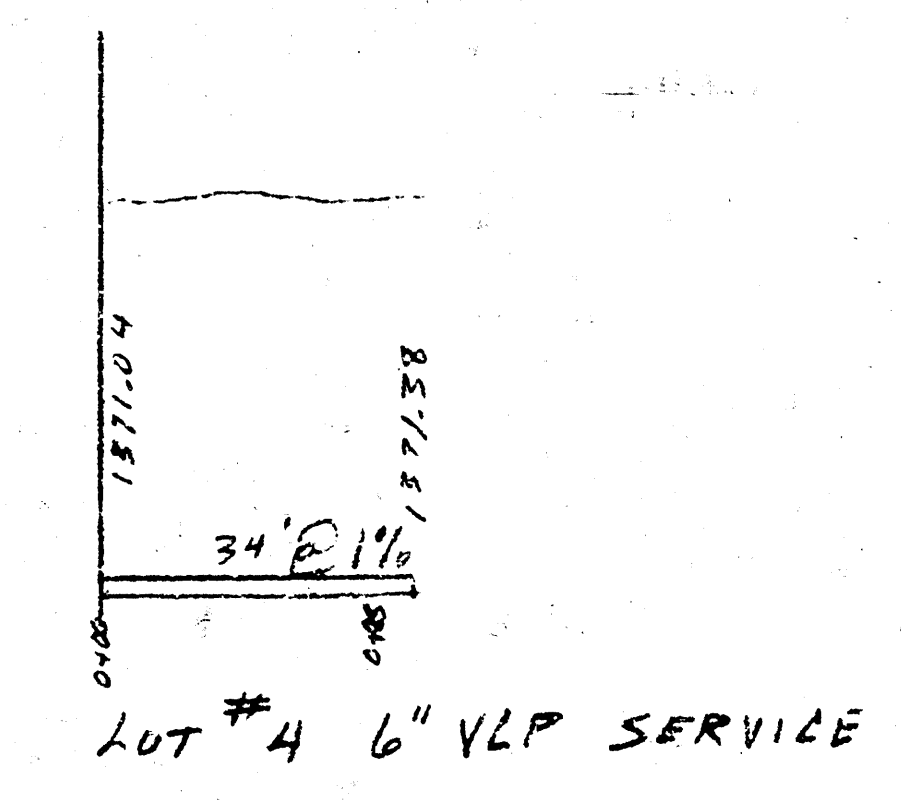

LOT #4 6" VLP SERVICE

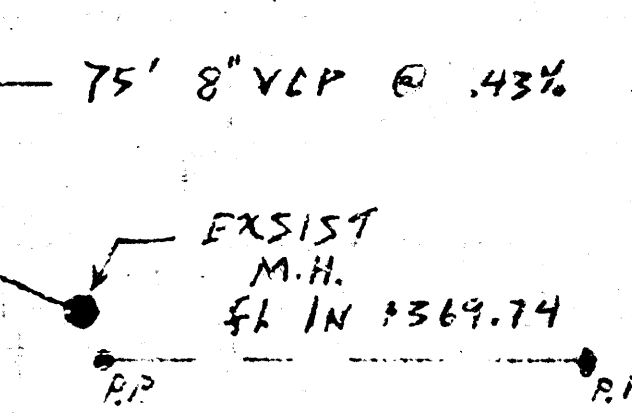


