



S.W. 1/4 Sec. 14, T. 37 N., R. 15 W.
 Survey of 1935
 Original Plat. No. 100
 1935

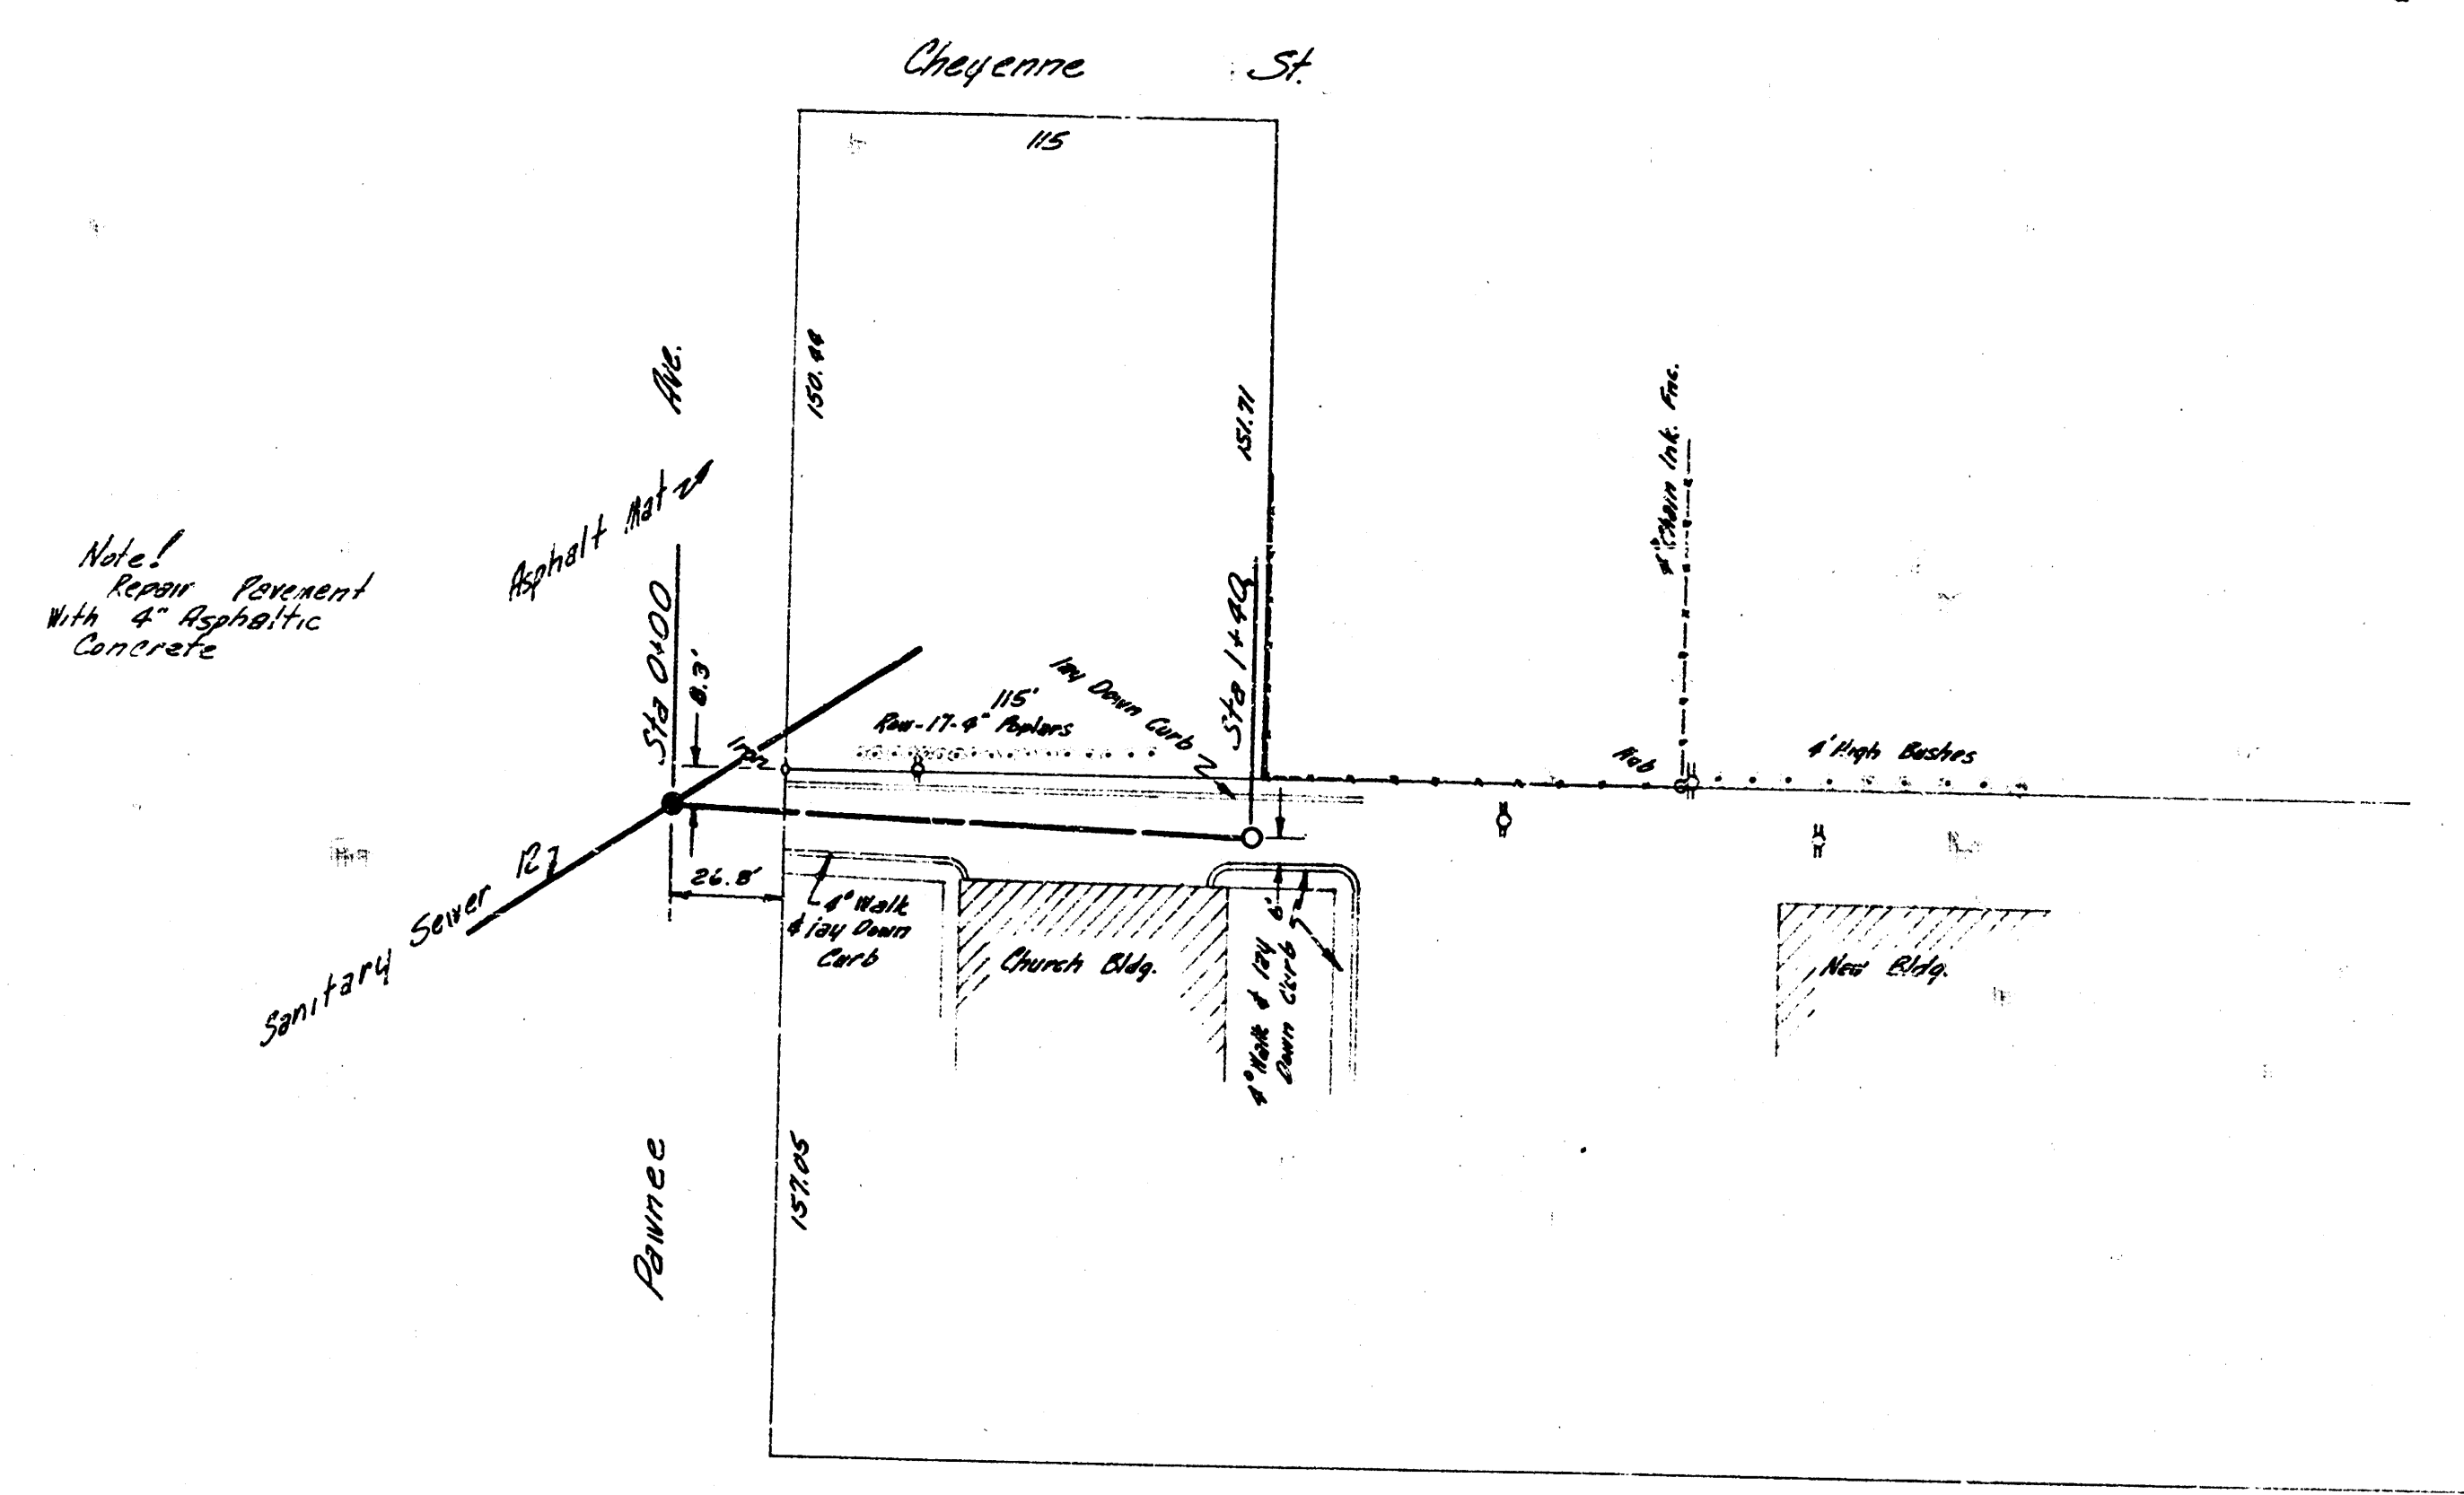

B.M. 93.51 + On N.E. Cor. No. Hubguard R.C.B. 253' E. of E. Corner on Pavement

Plan Scale 1"=40'
 Profile Scale 1"=40' Horizontal, 1"=4' Vertical

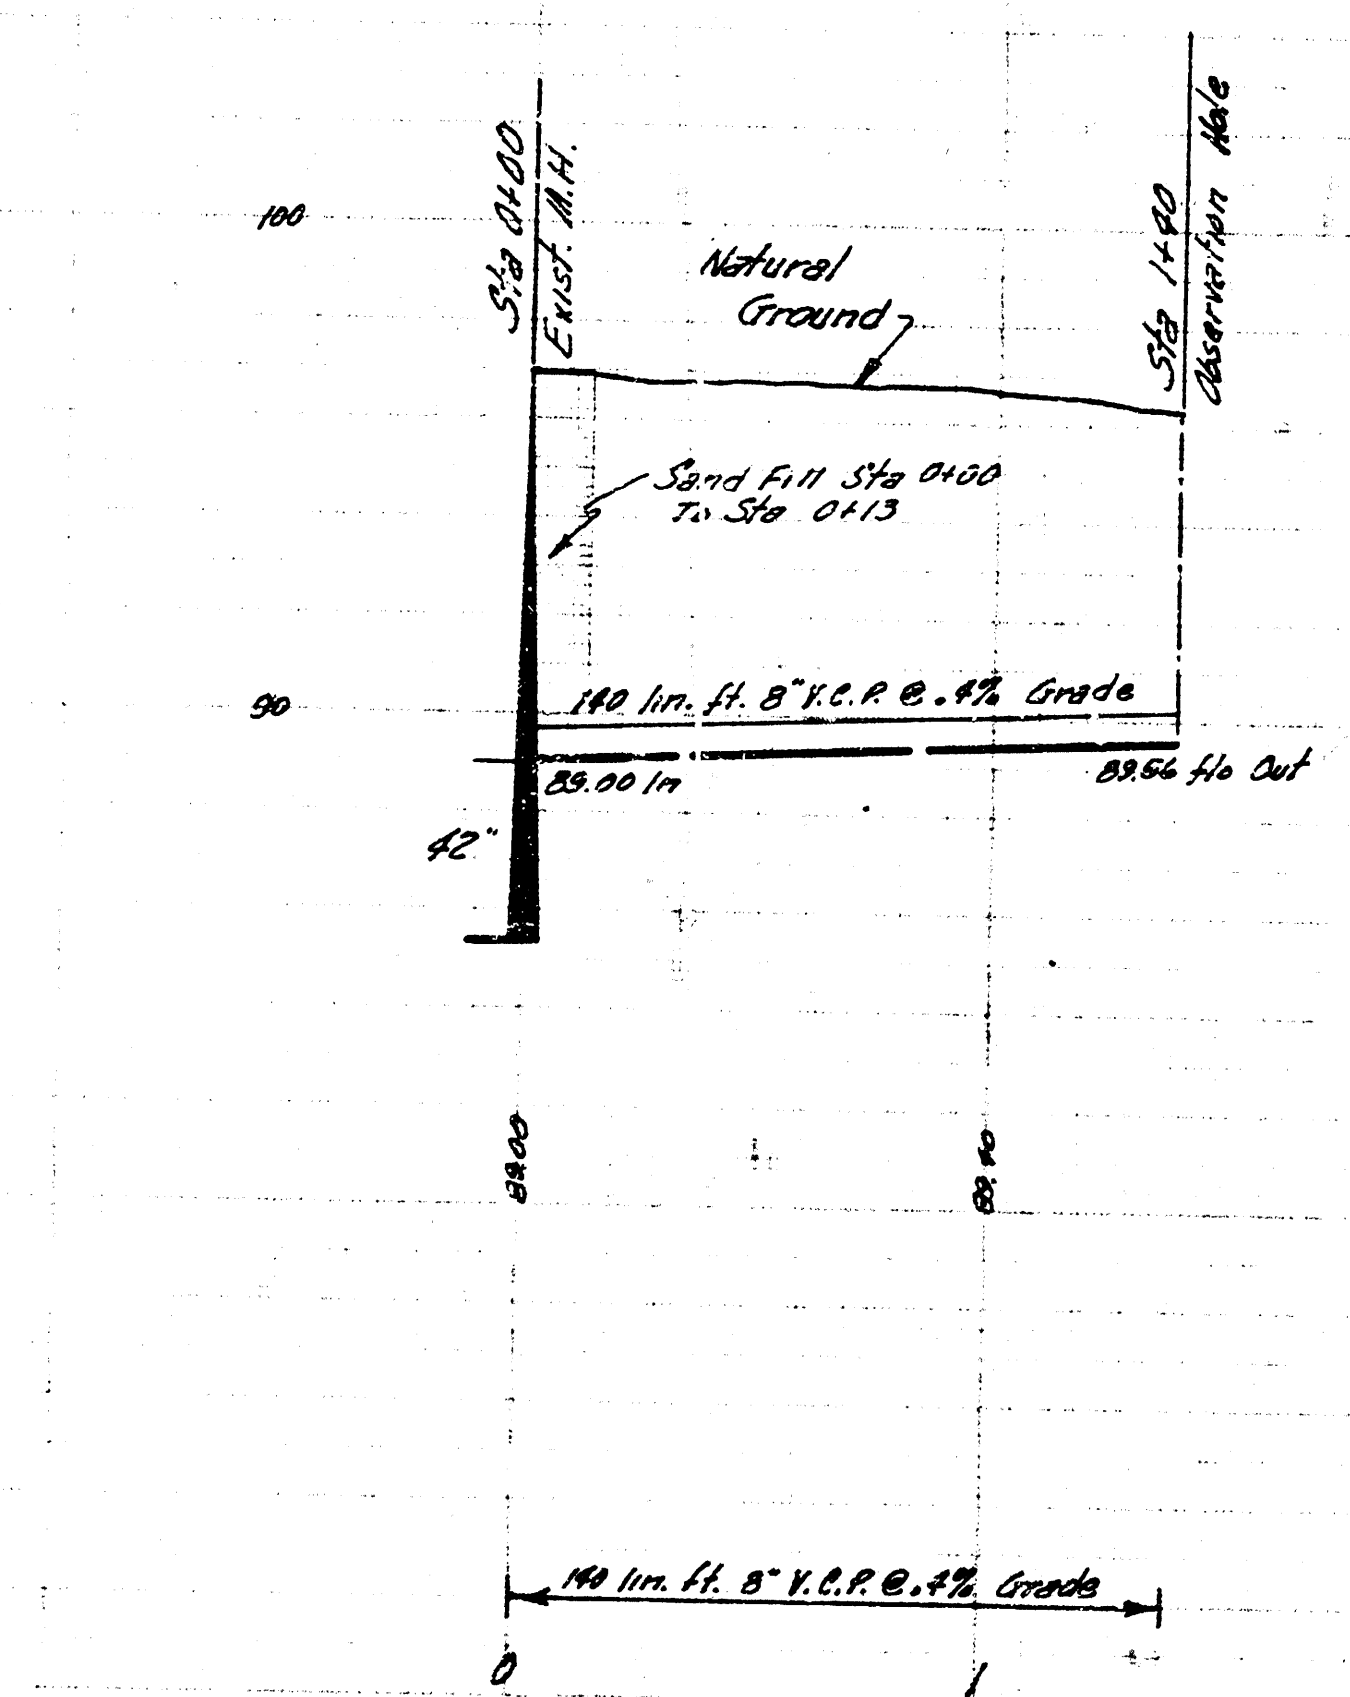

Private Job S.S. 12
 City of Wichita Kansas
 B.E. Smith City Engineer
 Private Job Date - Aug. 1956