


PRIVATE SEWER CONTRACT  
RESERVE A PRAIRIE PARK ADD.  
CITY OF WICHITA, KANSAS  
L.K. WHITE CITY ENGINEER  
1951

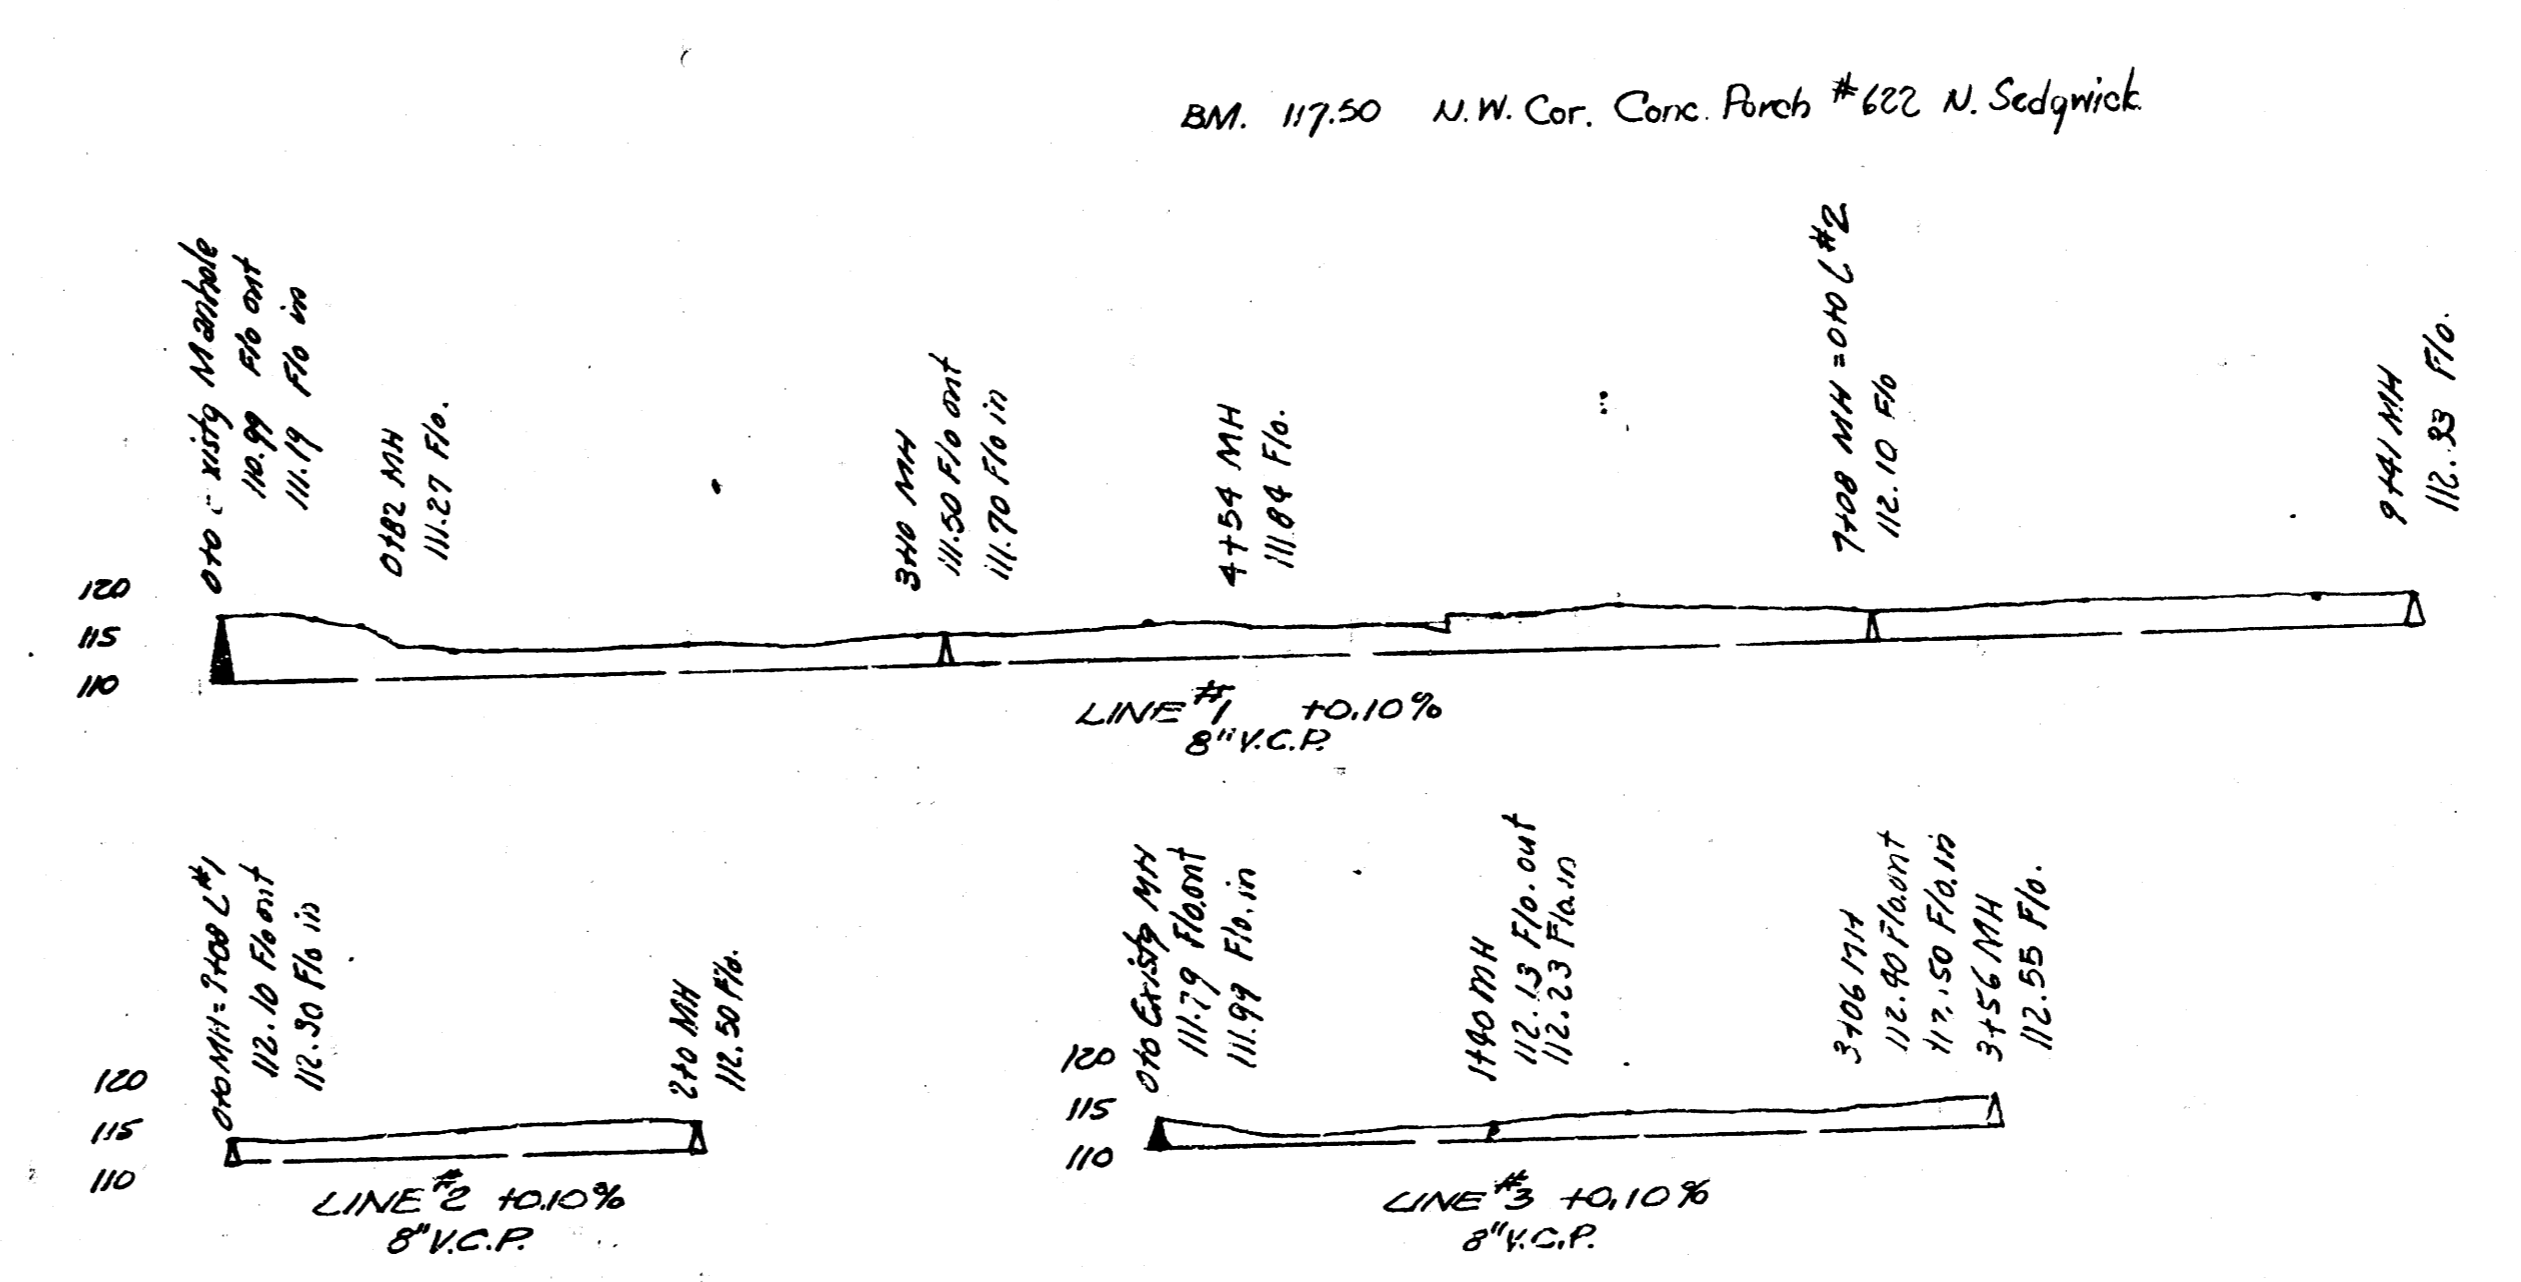

DETAIL OF ENFORCEMENT CONC.

PRIVATE SEWER CONTRACT - LEMON ADD.  
CITY OF WICHITA, KANSAS  
L.K. WHITE CITY ENGINEER  
1950