




A SEWER PLAN 1"=40'

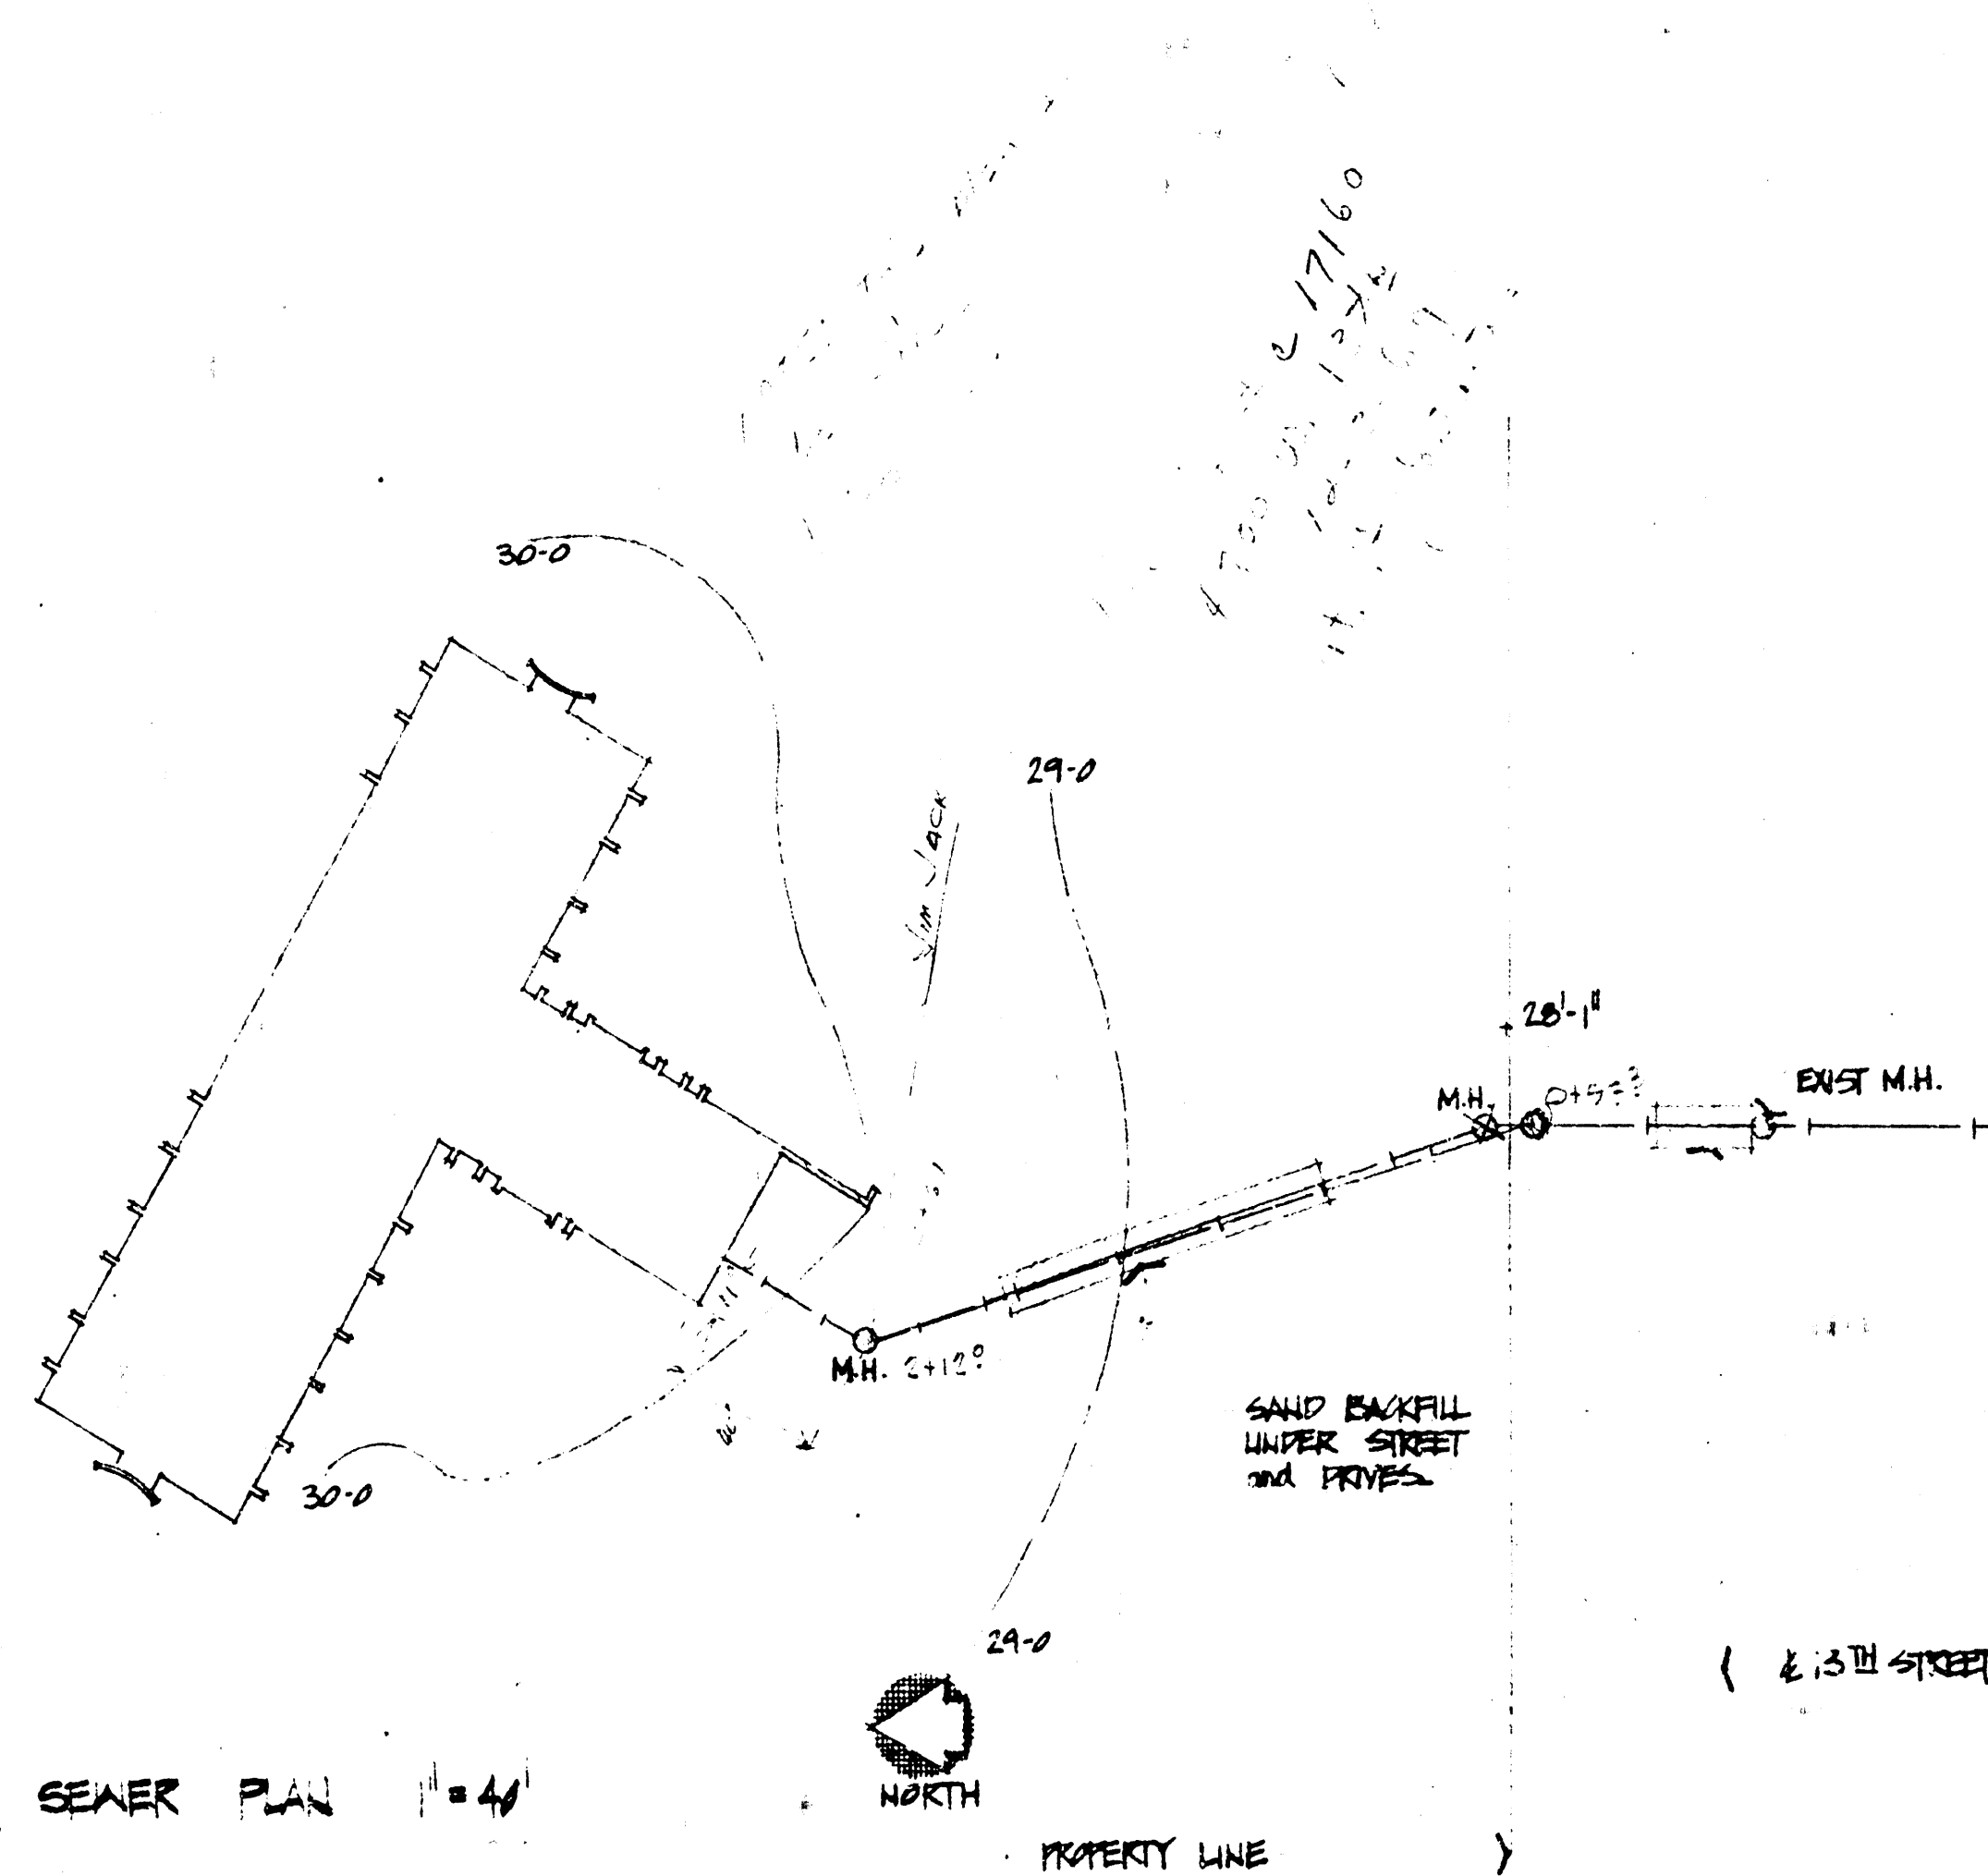

B SEWER PROFILE

HORIZ. SCALE -- 1"=20'
 VERT. SCALE -- 1"=4'

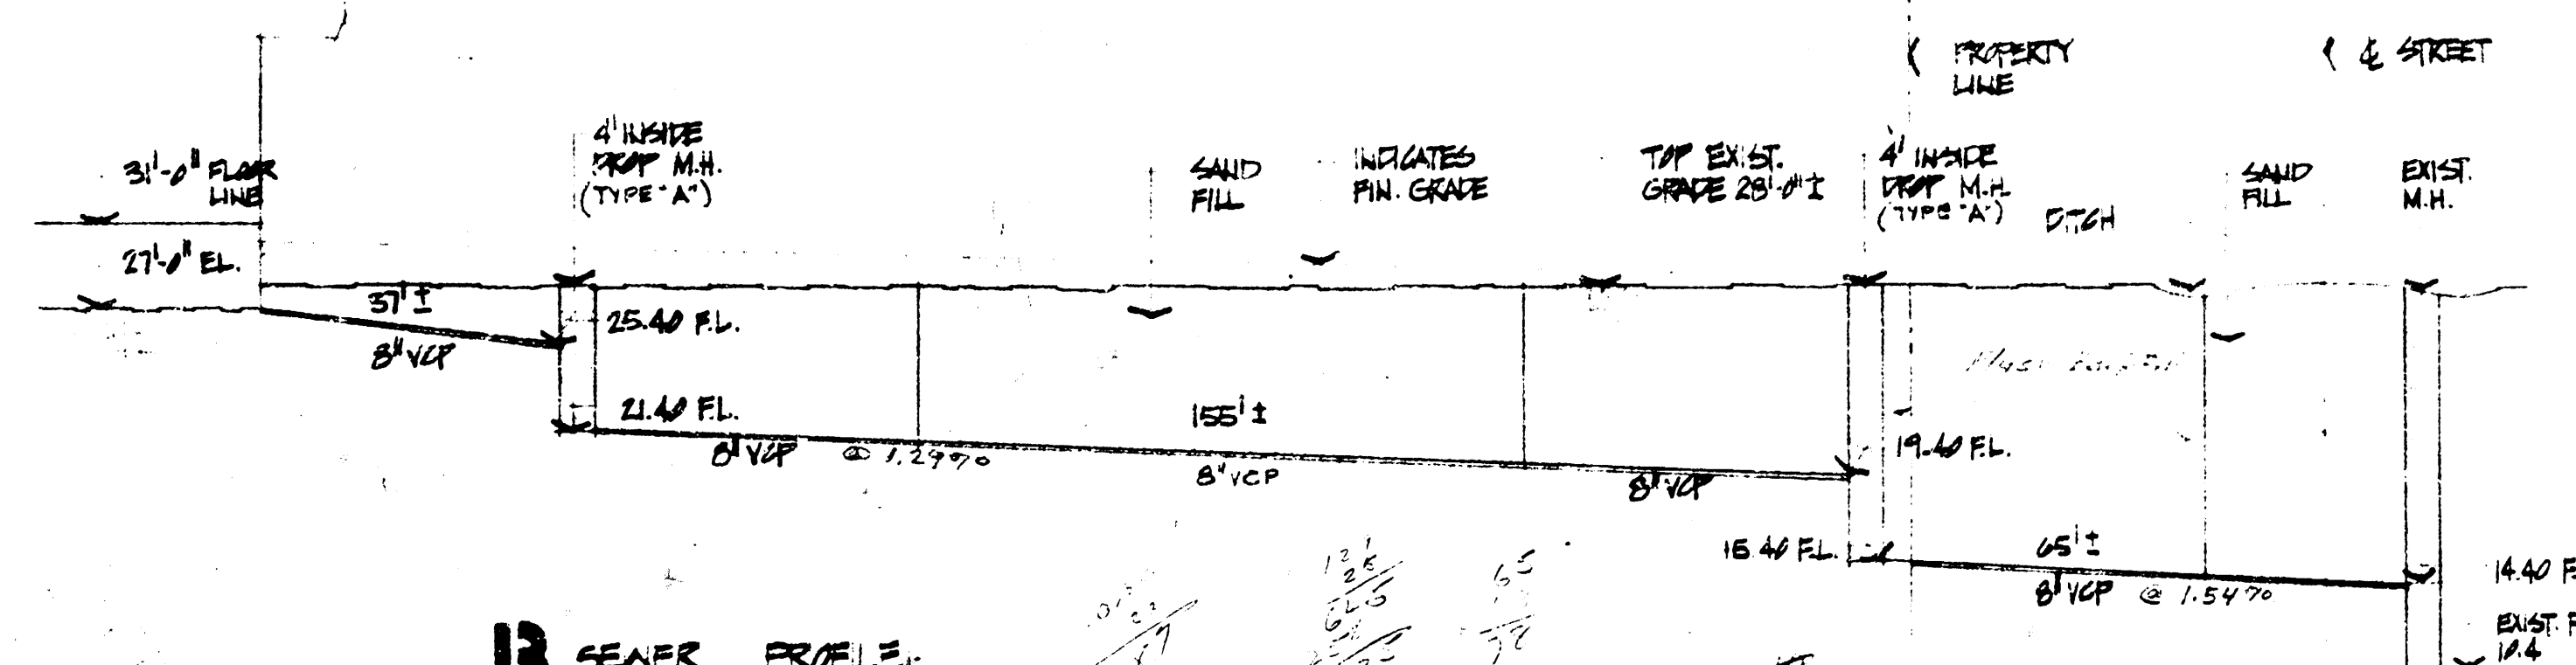

THOMAS, HARRIS, ASH & MASON, Architects & Engineers
 211 WEST SECOND STREET, WICHITA, KANSAS 67201



PROFESSIONAL ENGINEER
 STATE OF KANSAS


AD. ENCL. M-3

100