


These Two Lots Are Private Construction.

Rt. 1000. RR Spike in S.S. Elm Tree N.W. Cor. Estelle & Olive.  
 Rt. 1000. RR Spike N.E. Cor. Transformer pole - 54' S. of S.E. Cor. between Hudson & Erie.

Note to Civil Engineer: The Engineer must check all existing records for all utility lines shown on this plan in order to avoid future development of 12" Rain in 2045.

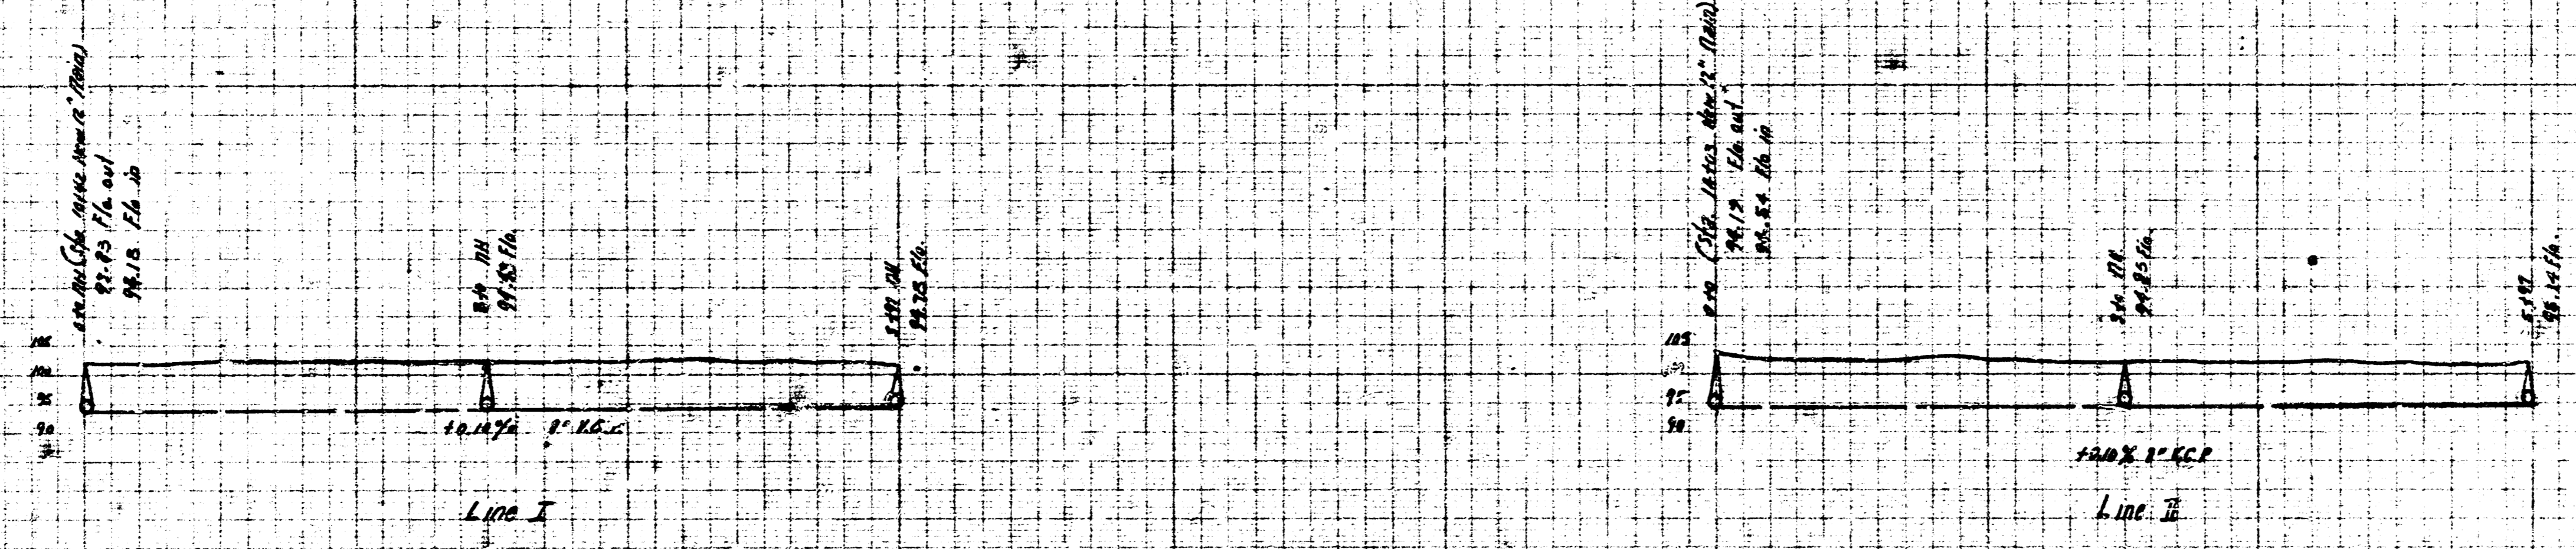

PRIVATE SEWER CONSTRUCTION  
 PURCELL'S BOULEVARD ADDN.  
 City of Wichita, Kansas  
 J. K. White City Engineer