


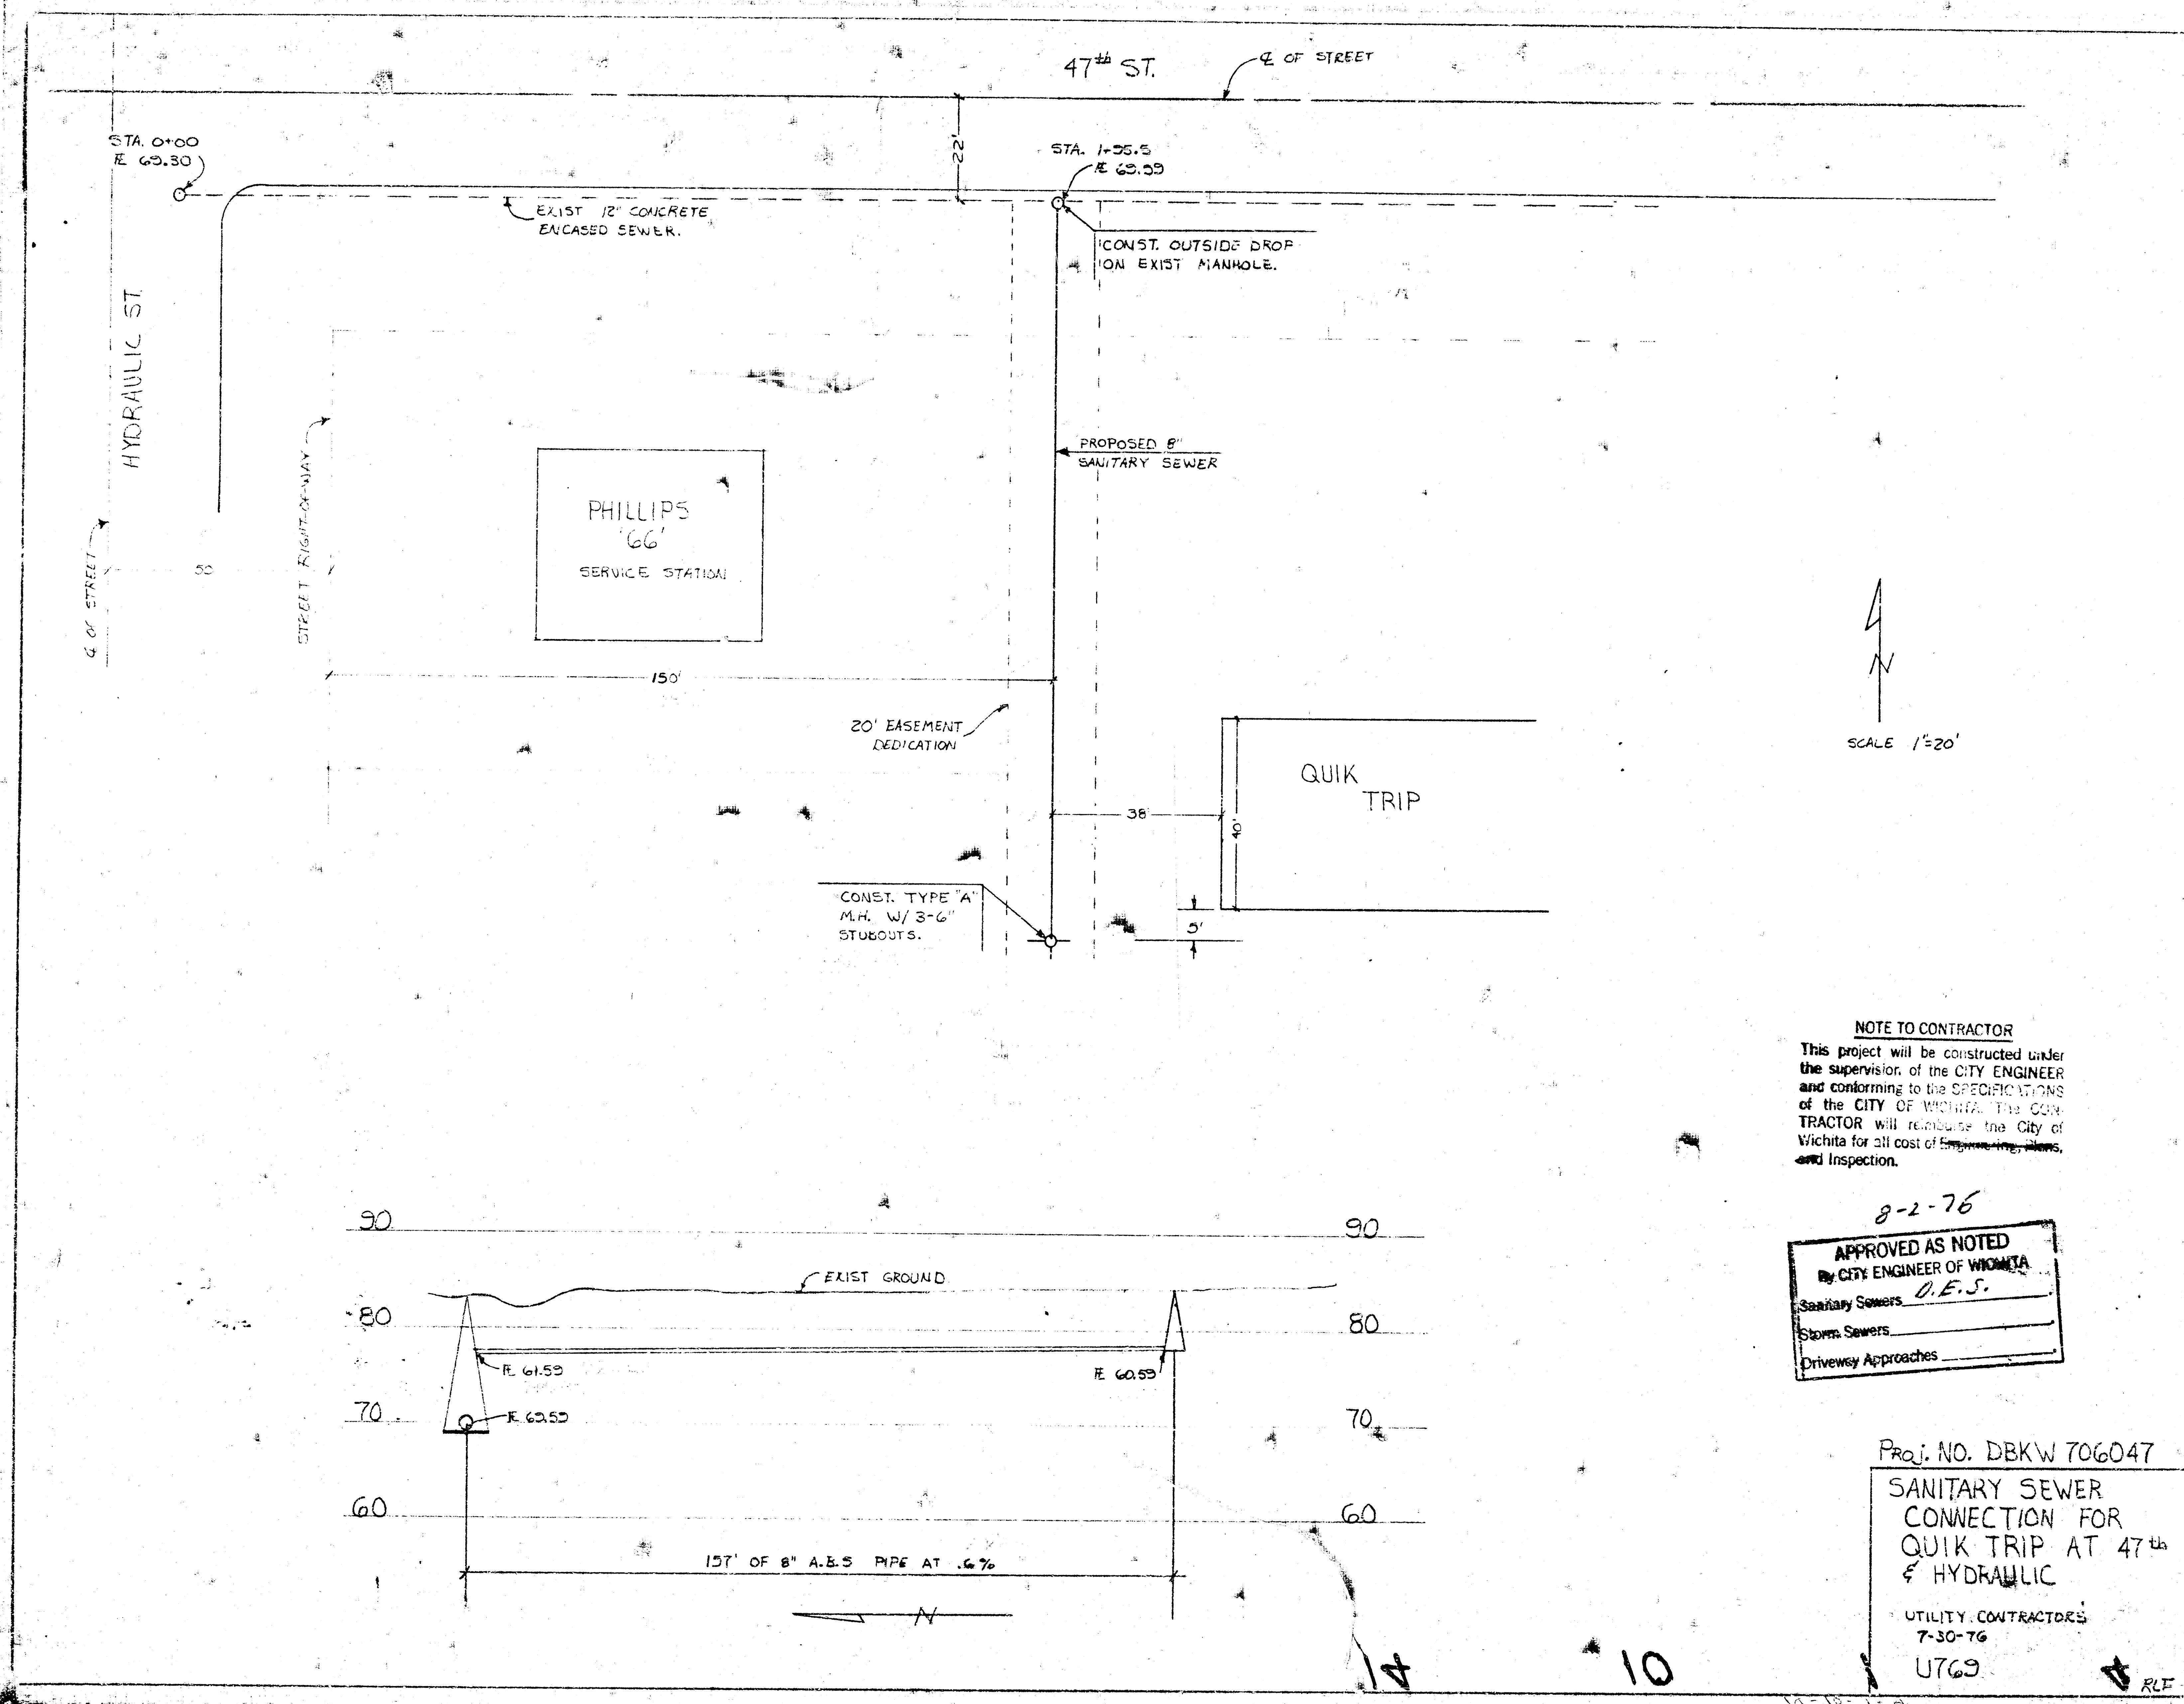

N
SCALE 1"=20'

NOTE TO CONTRACTOR
This project will be constructed under the supervision of the CITY ENGINEER and conforming to the SPECIFICATIONS of the CITY OF WICHITA. The CONTRACTOR will reimburse the City of Wichita for all cost of engineering, plans, and inspection.

8-2-76
APPROVED AS NOTED
By CITY ENGINEER OF WICHITA
Sanitary Sewers D.E.S.
Storm Sewers _____
Driveway Approaches _____

Proj. NO. DBKW 706047
**SANITARY SEWER
CONNECTION FOR
QUIK TRIP AT 47th
& HYDRAULIC**
UTILITY CONTRACTORS
7-30-76
UT69

14 10