


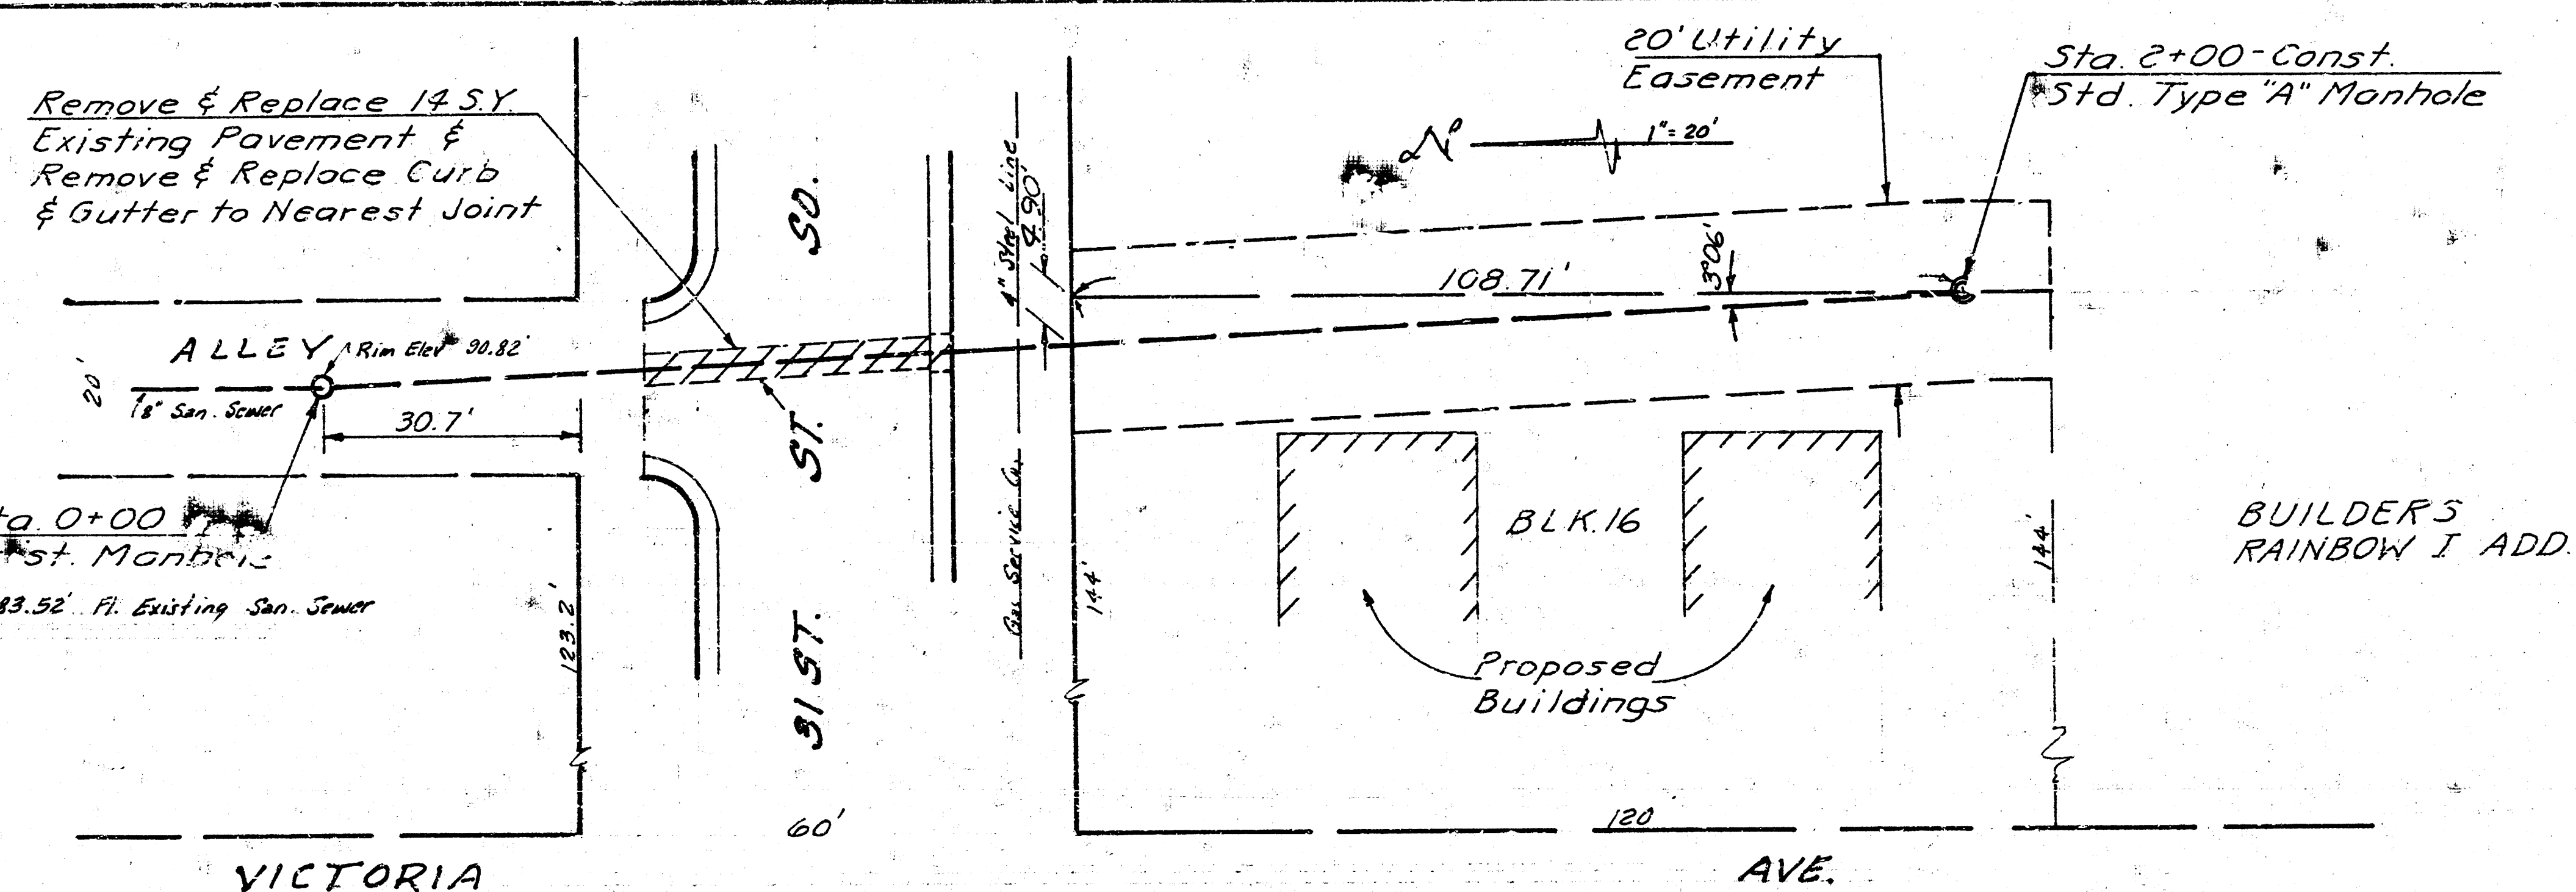

NOTE TO CONTRACTOR

This project will be constructed under the supervision of the CITY ENGINEER and conforming to the SPECIFICATIONS of the CITY OF WICHITA. The CONTRACTOR will reimburse the City of Wichita for all cost of Engineering, and Inspection.

ESTIMATE OF QUANTITIES

8" Clay Pipe	200 L.F.
Manholes Type "A"	1 Ea.
Pavement Removed & Replaced	14 SY.
Curb & Gutter Removed & Replaced	6 L.F.
Flushed Sand Fill in Place	120 Tons

Scale:
 Horiz. : 1" = 20'
 Vert. : 1" = 5'

GENERAL NOTES


1. Project to be constructed under supervision of the City Engineer and conforming to the Specifications of the City of Wichita. The Contractor will reimburse the City of Wichita for all cost of inspection.

APPROVED AS NOTED
 By CITY ENGINEER OF WICHITA

Sanitary Sewers 202 2-6-71

Storm Sewers _____

Driveway Approaches _____

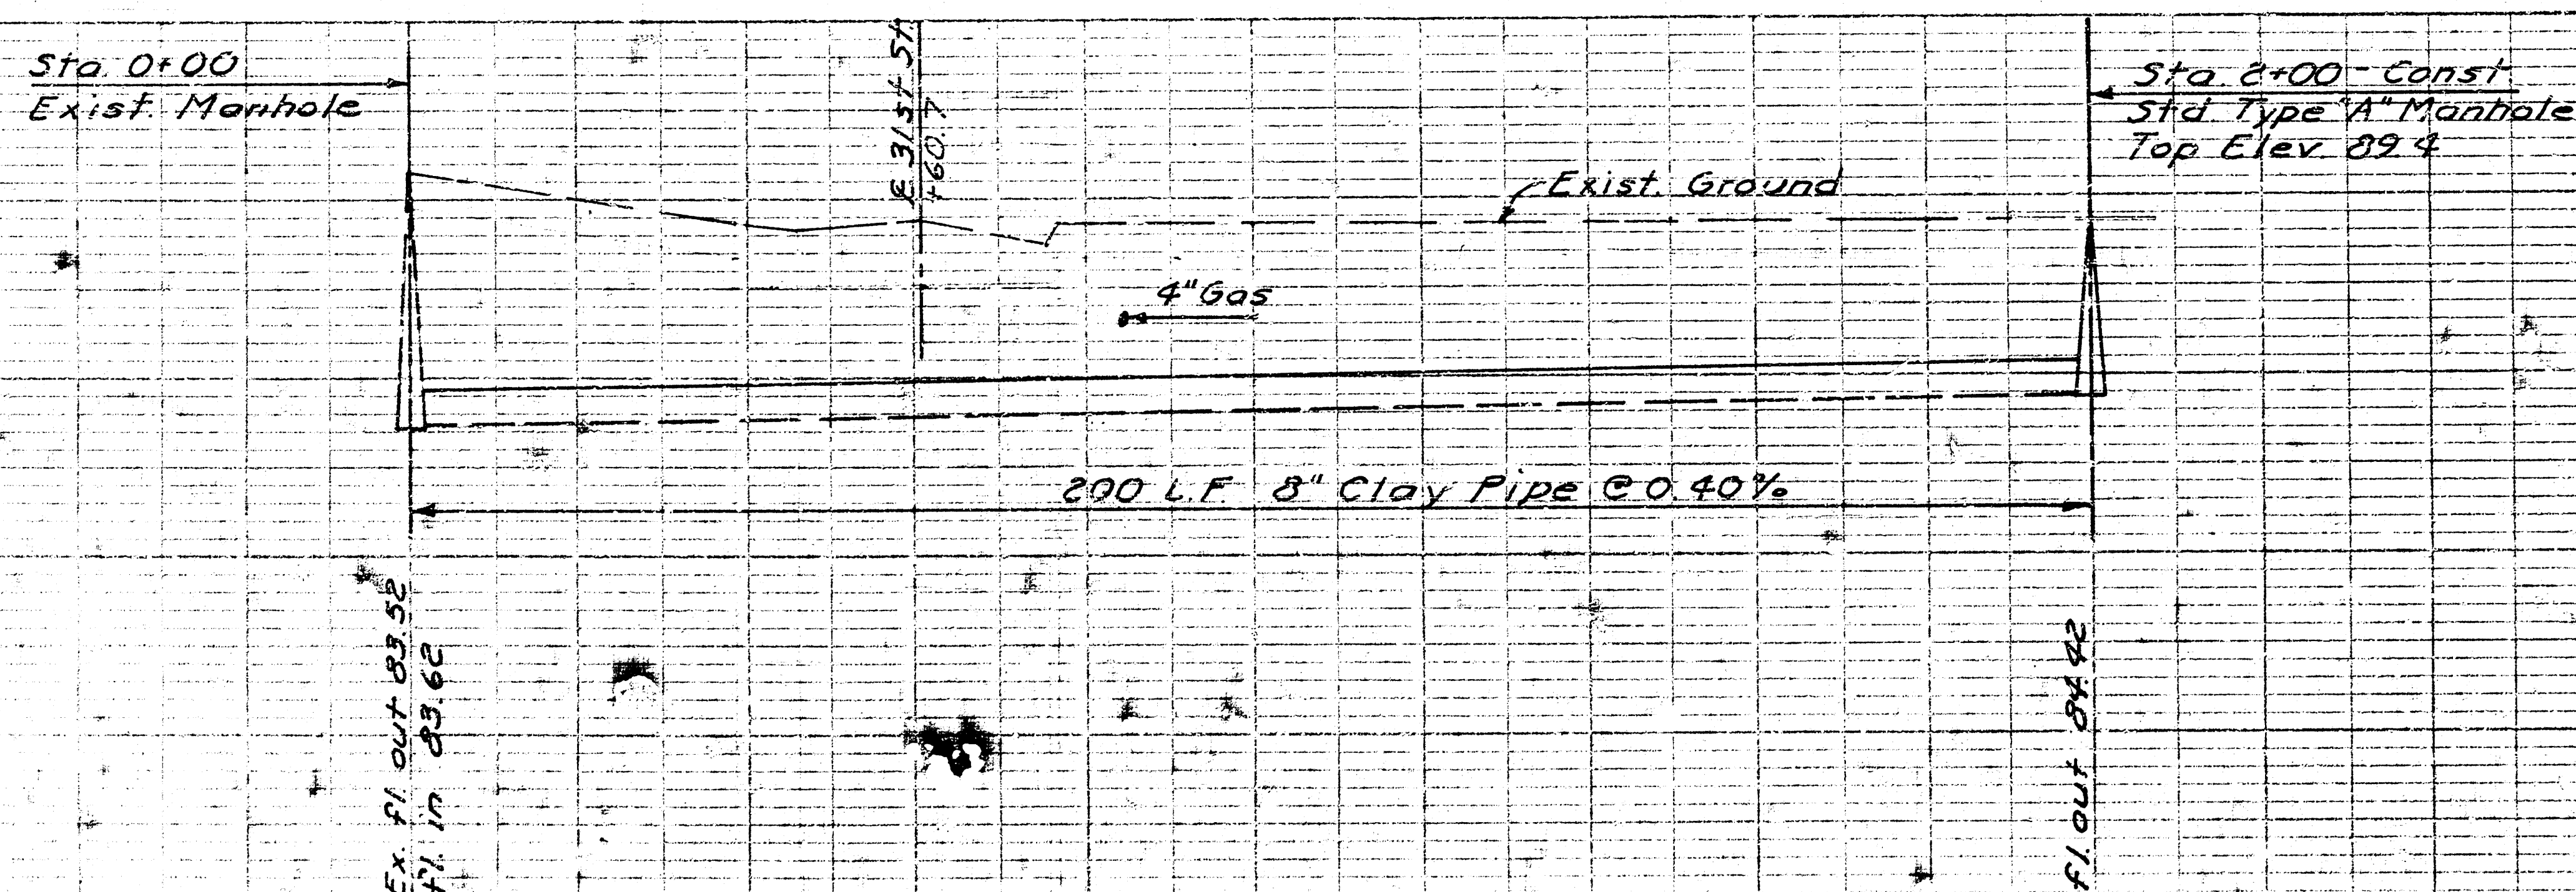

PROJECT BHKB 504009