


SW 1/4 Sec. 10-23-1E


APPROVED AS SHOWN
 City Engineer
 Date: 11/20/73

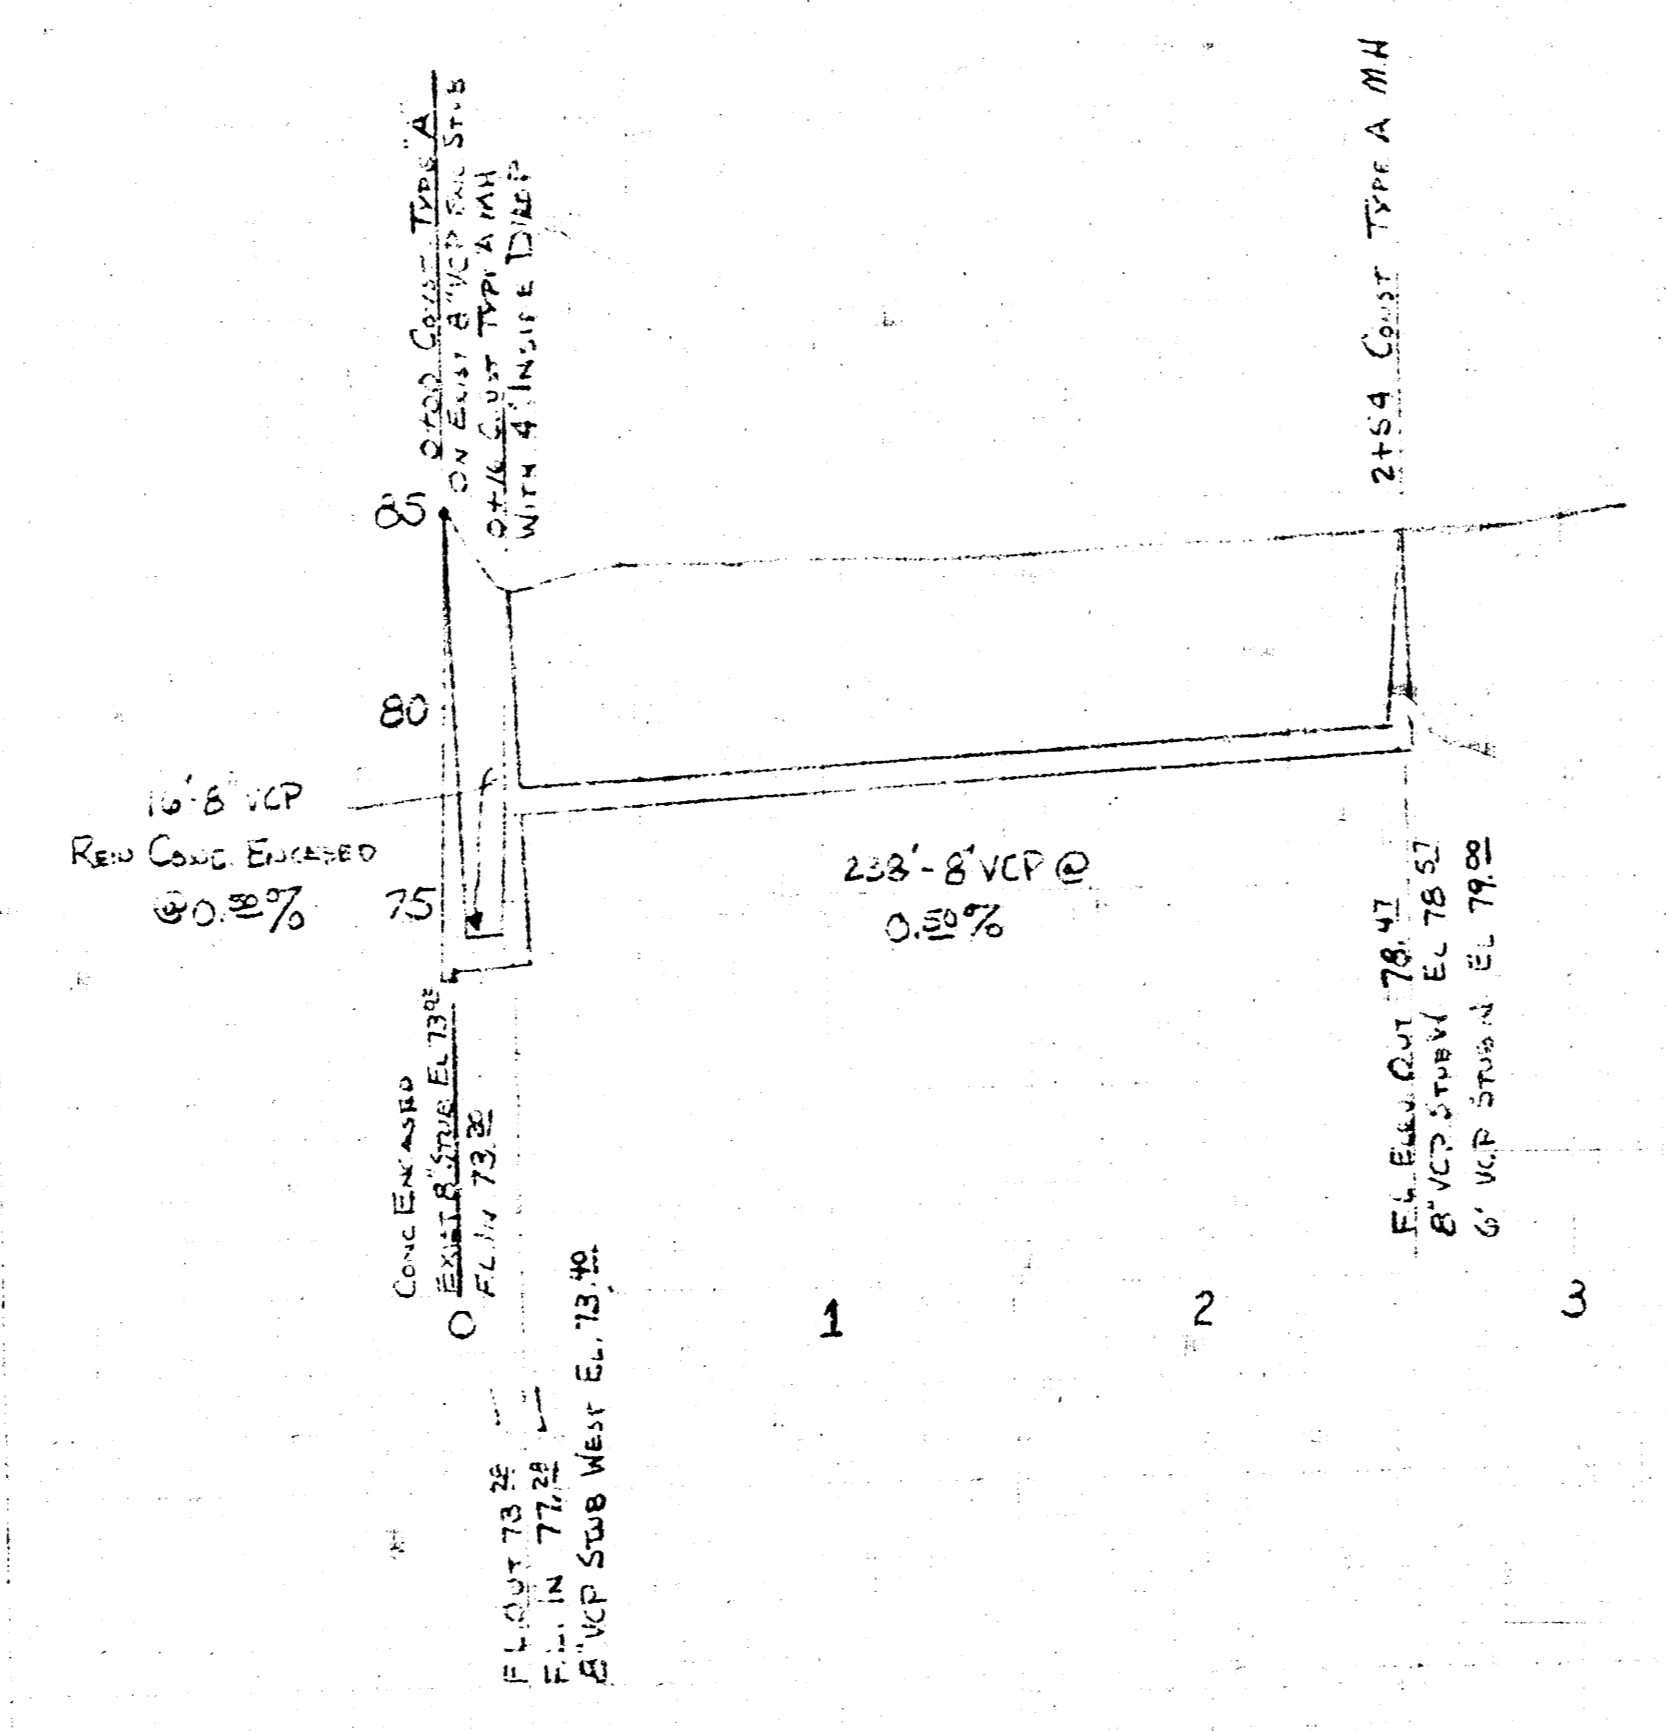

SANITARY SEWER EXTENSION
 RAINBOW DRIVE IN
 THEATER
 MID-STATES CONST. CO. INC.
 H.C.L.
 NOV. 1973
