

DATE	BY	REVIEWED	DATE
PLAN		NOTE BOOK	
SURVEYED		ALIGNED	
NOTED		CHECKED	
NO.		NO.	

DATE	BY	REVIEWED	DATE
PROFILE		NOTE BOOK	
SURVEYED		ALIGNED	
NOTED		CHECKED	
NO.		NO.	


GRANT OF EASEMENT
FILM 360, PAGE 263
EXHIBIT A

110 FT. 8 MAIN W/
(1) MANHOLE

EXIST. SANITARY
SEWER M.H. TOP
OF RING 172.55

THE RESIDENCE INN

LOT 1 EVC ADDITION
WICHITA, SEDGWICK CO., K.S.

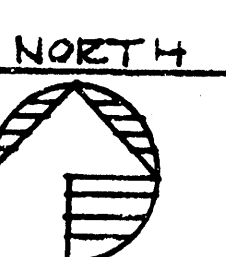


LOCATION
LOT 1 EVC ADDITION
WICHITA, SEDGWICK CO.
PROJ. ADDRESS
41150 W. 66 ROAD
WICHITA, K.S.


DATE: 10-31-80
CONTRACTOR
DON VAUGHN

NOTE TO CONTRACTOR
This project will be constructed under
the supervision of the CITY ENGINEER
and conforming to the SPECIFICATIONS
of the CITY OF WICHITA. The CON-
TRACTOR will reimburse the City of
Wichita for all cost of ~~inspection~~
Inspection.


10-31-80
APPROVED AS NOTED
By CITY ENGINEER OF WICHITA
Sanitary Sewers *[Signature]*
Storm Sewers
Driveway Approaches

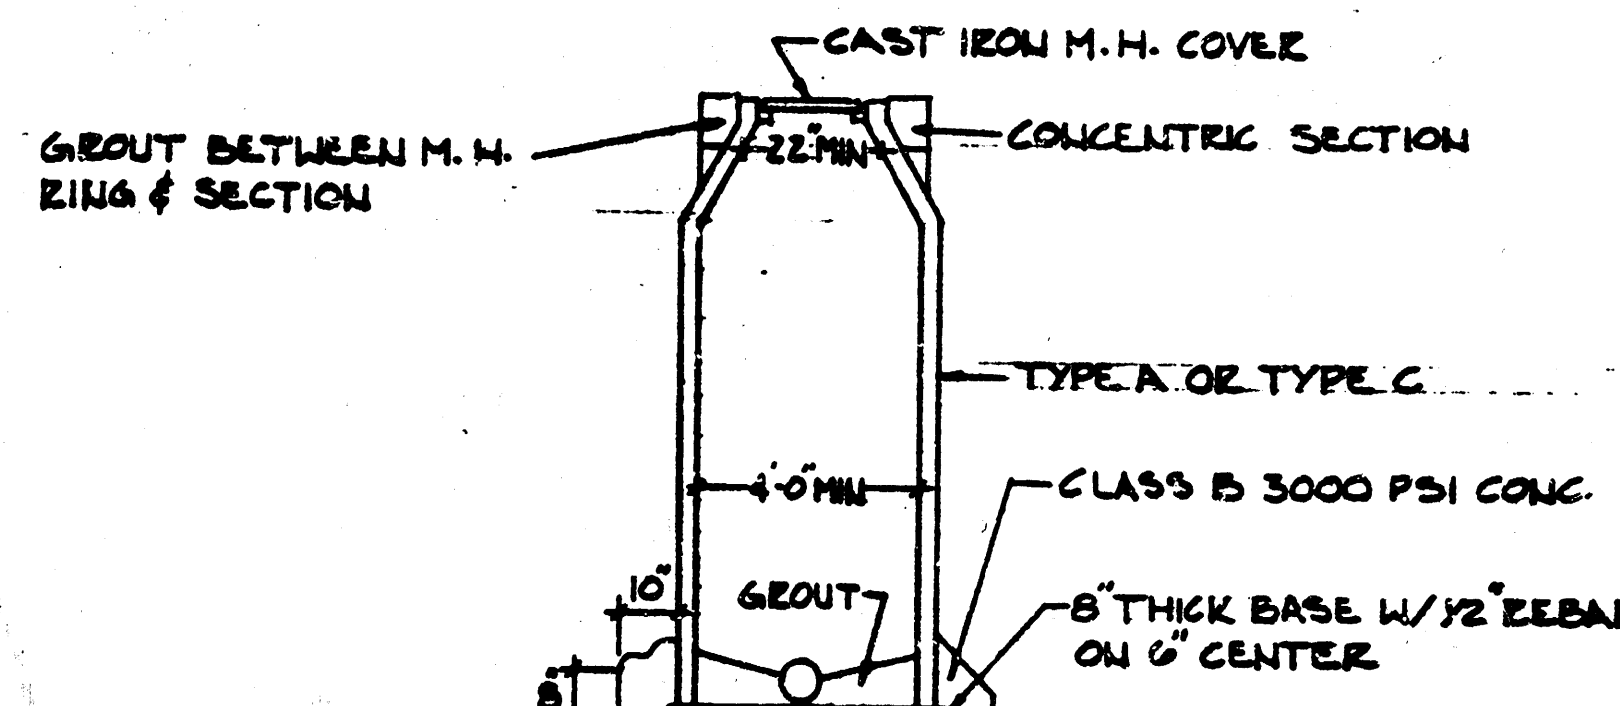

MANHOLE DETAIL NO SCALE

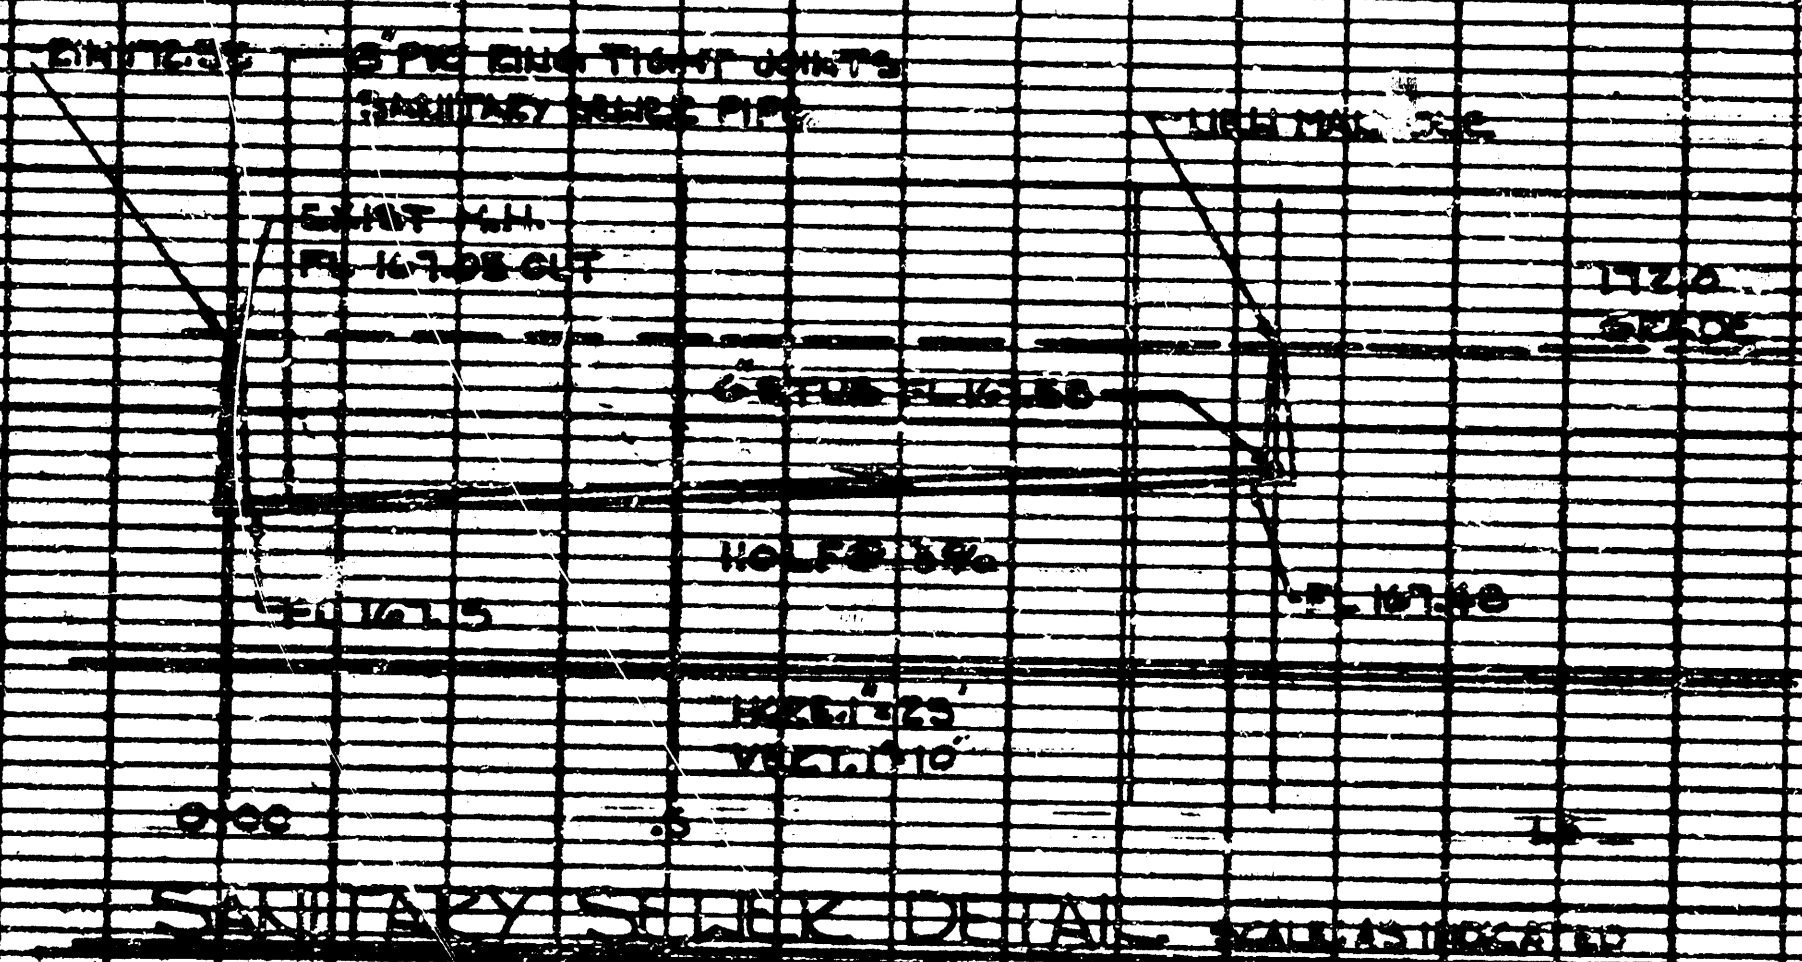

SANITARY SEWER DETAIL

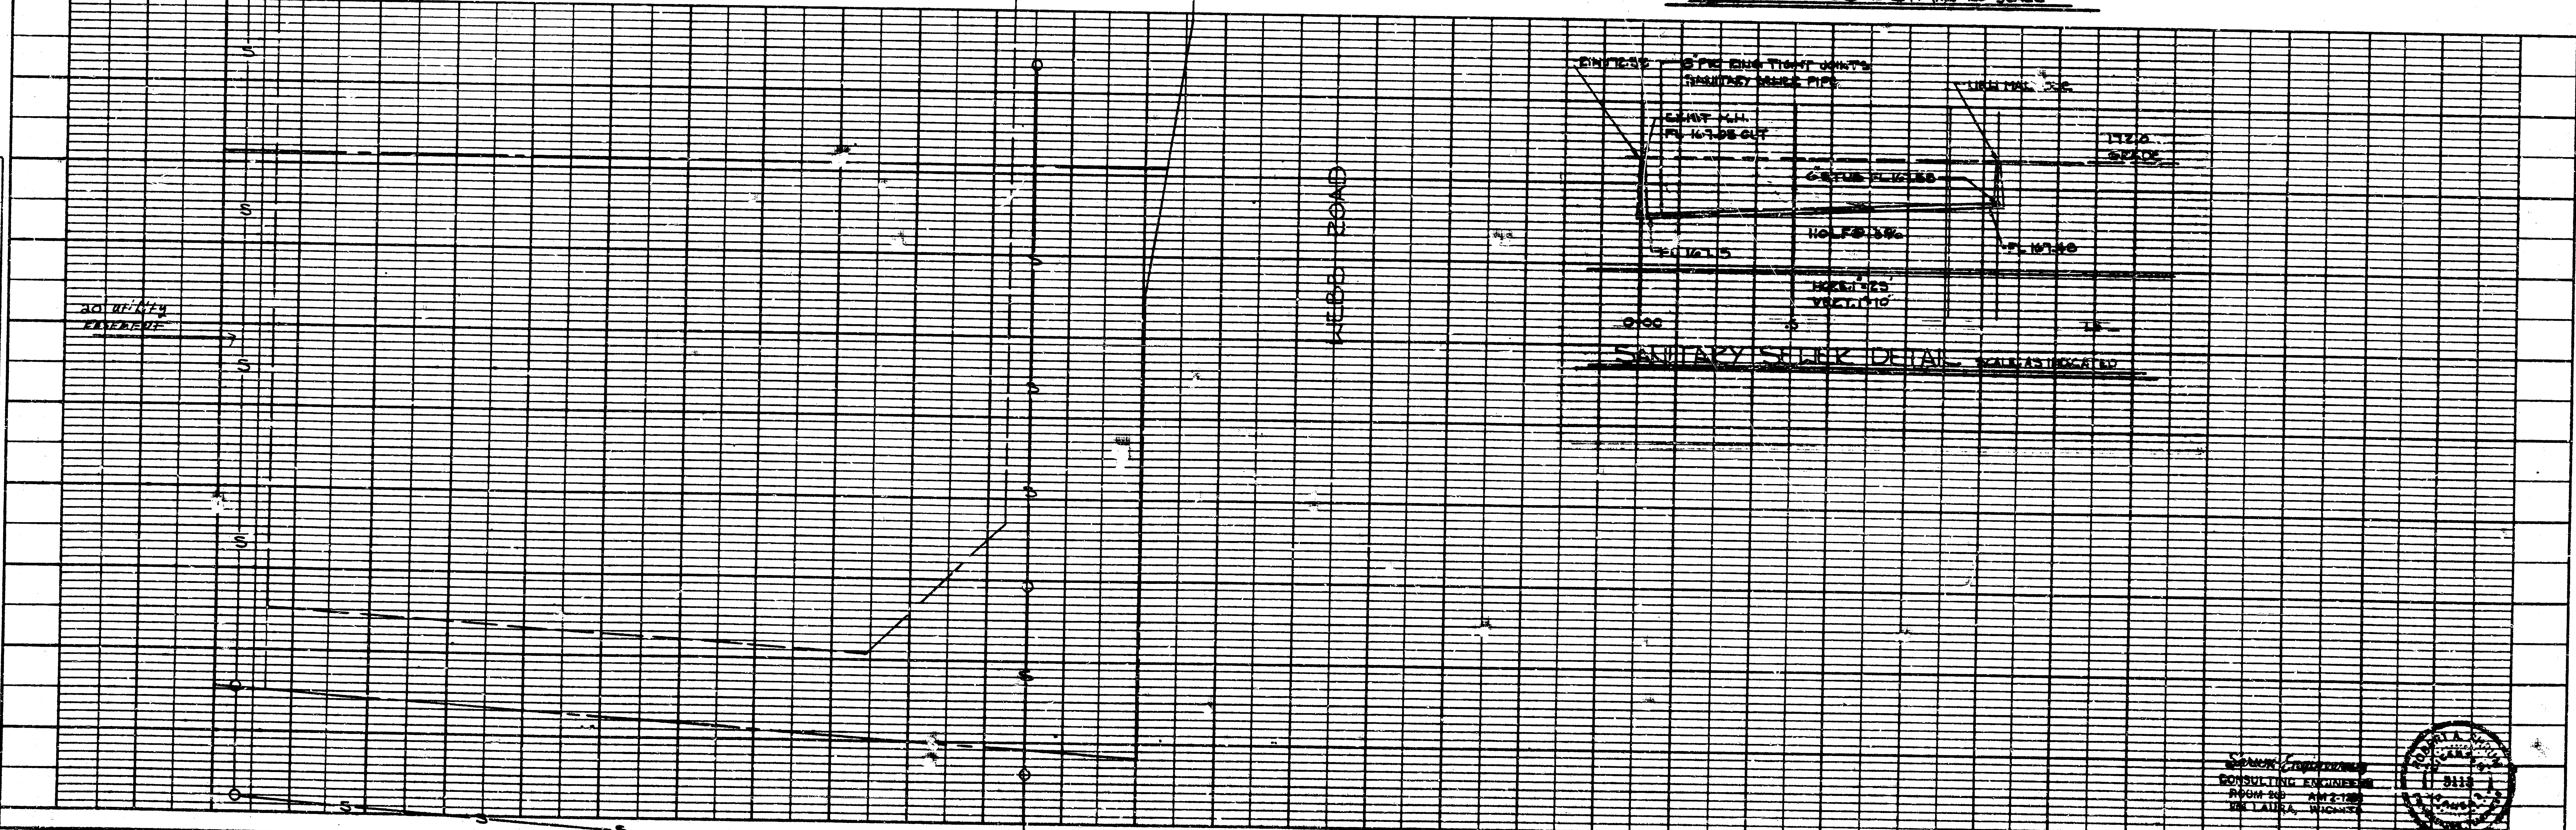

KELLOGG

PLATE 1 - PLAN - PROFILE - F.A.S.
CLEARPRINT PAPER CO., S.P. CAL.
NO. 100-1

Project # 468-76-245-80000-000-000-008

SEAN J. VAUGHN
CONSULTING ENGINEER
ROOM 202
101 LAUREL, WICHITA, KANSAS 67202



FILED FROM THE BEST