


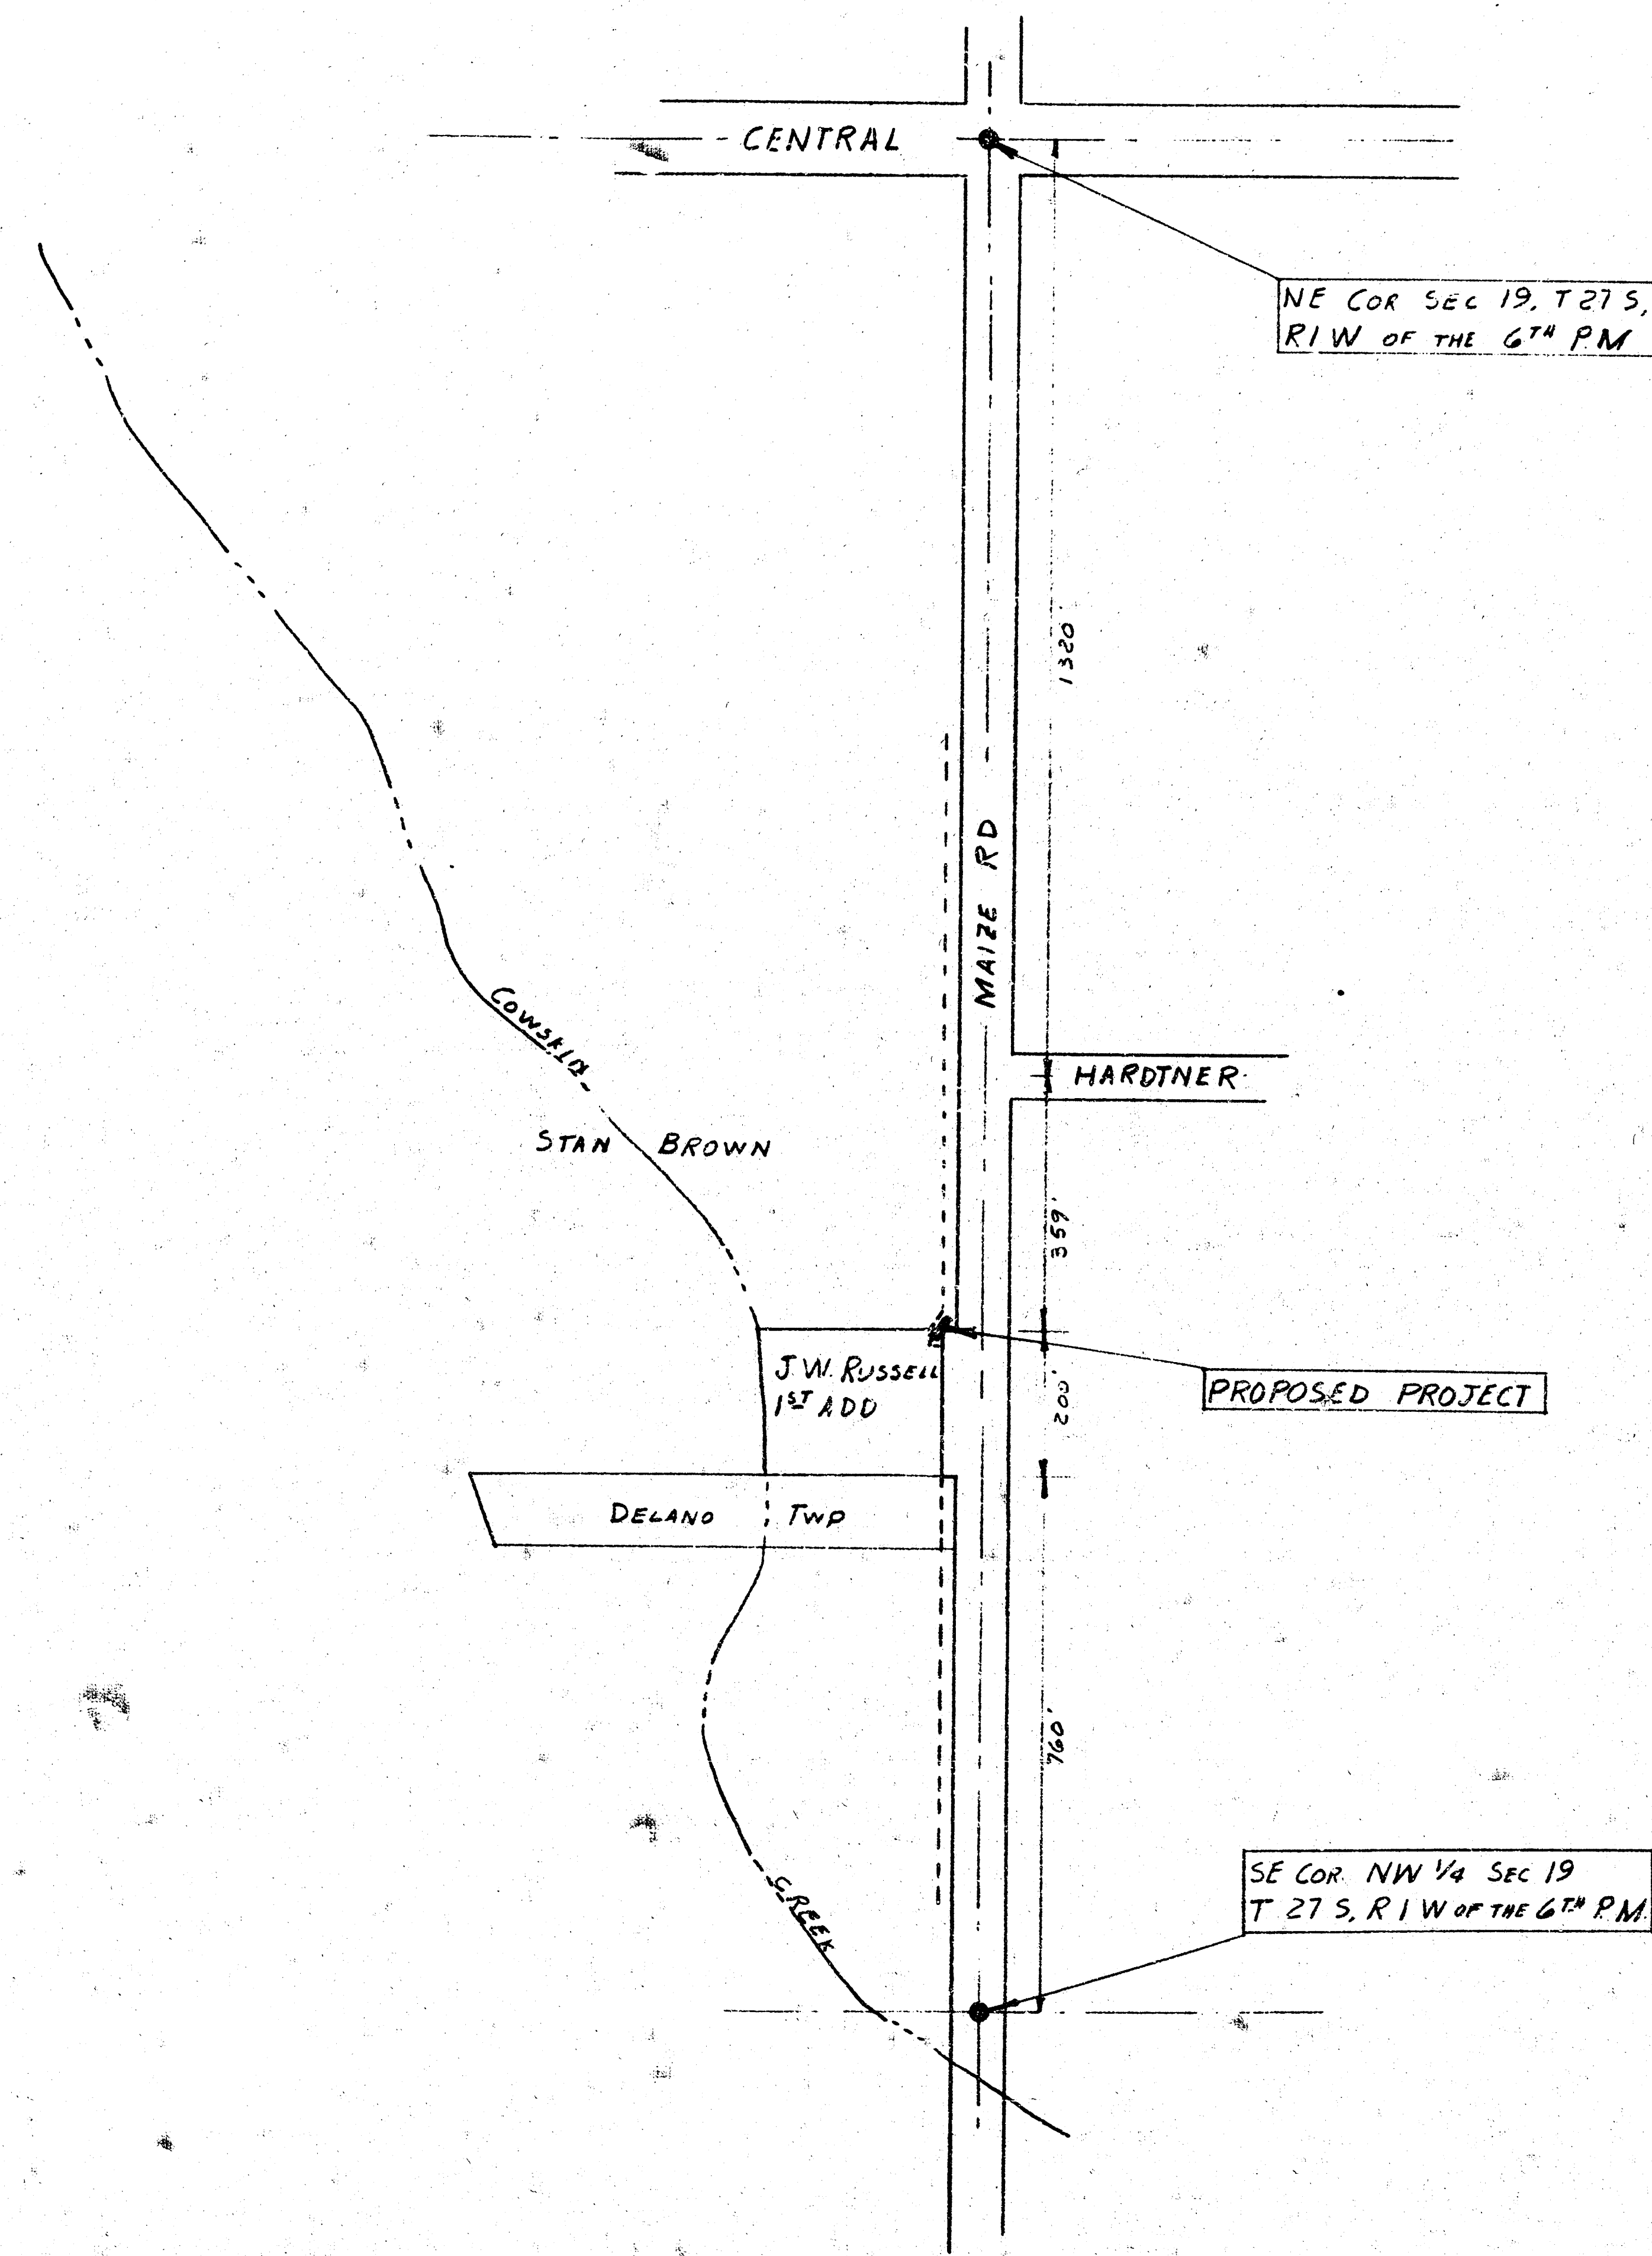

NOTE TO CONTRACTOR
 This project will be constructed under the supervision of the CITY ENGINEER and conforming to the SPECIFICATIONS of the CITY OF WICHITA. The CONTRACTOR will prepay the City of Wichita for all costs of inspection.

APPROVED AS NOTED By CITY ENGINEER OF WICHITA	
Sanitary Sewers	_____
Storm Sewers	_____
Driveway Approaches	_____

THE CONTRACTOR SHALL BE RESPONSIBLE FOR PRESERVING PROPERTY LINES. THE CONTRACTOR SHALL BE REQUIRED TO RE-ESTABLISH ANY PROPERTY LINES WHICH ARE DAMAGED OR DESTROYED BY HIS CONSTRUCTION OPERATIONS. SUCH LINES SHALL BE RE-ESTABLISHED BY A LICENSED LAND SURVEYOR OR A LICENSED PROFESSIONAL ENGINEER IN ACCORDANCE WITH STATE LAWS.

SCALE: 1" = 200'

LEGEND: Proposed San. Sewer
 San. Sewer Easement line
 Cowskin Creek
 Section line



LOCATION MAP


moser & associates consultants-engineers newton, kansas 67114	
J. W. RUSSELL FIRST ADDITION	
SCALE: 1" = 200' DATE: 6-7-82	PRIVATE PROJECT No. 468-76-245-80000-000-000-008
SANITARY SEWER IMPROVEMENTS SHEET No. 5-1794	

PLAN

APPROVED
 DATE: _____
 BY: _____
 CHECKED
 DATE: _____
 BY: _____

PROFILE

APPROVED
 DATE: _____
 BY: _____
 CHECKED
 DATE: _____
 BY: _____

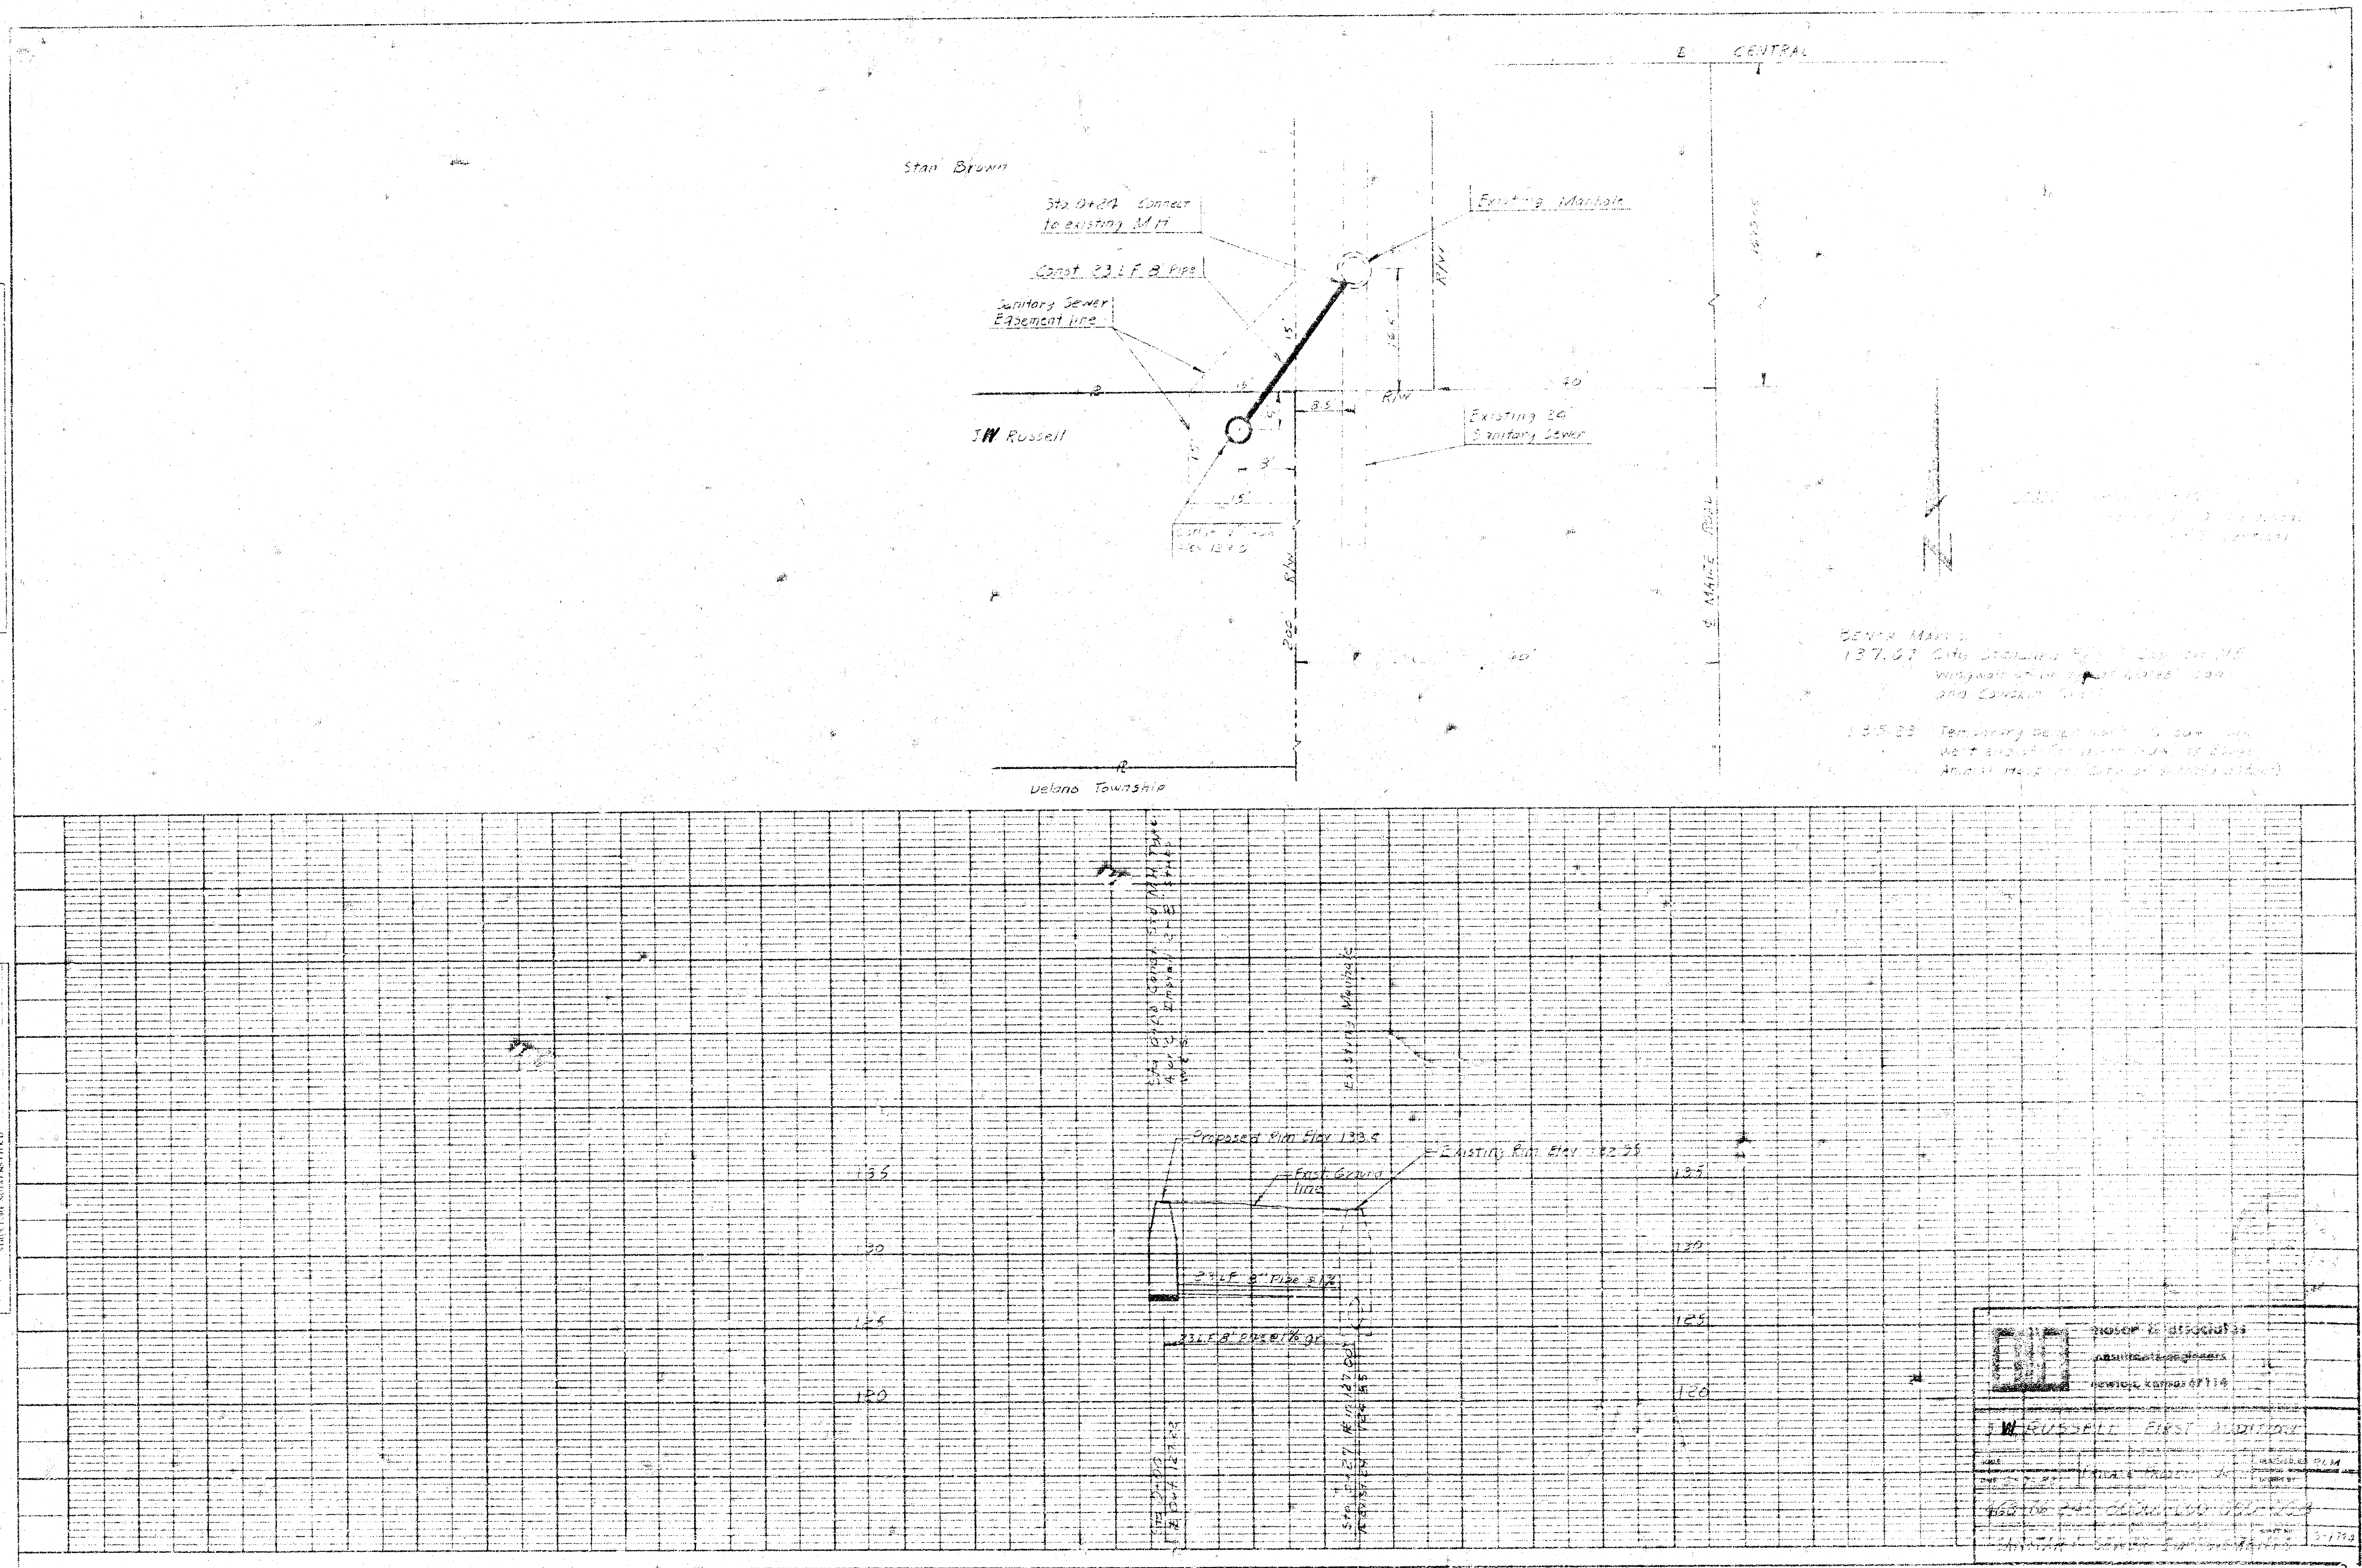







